


ELEVATION ↑

FLOOR PLAN ↓

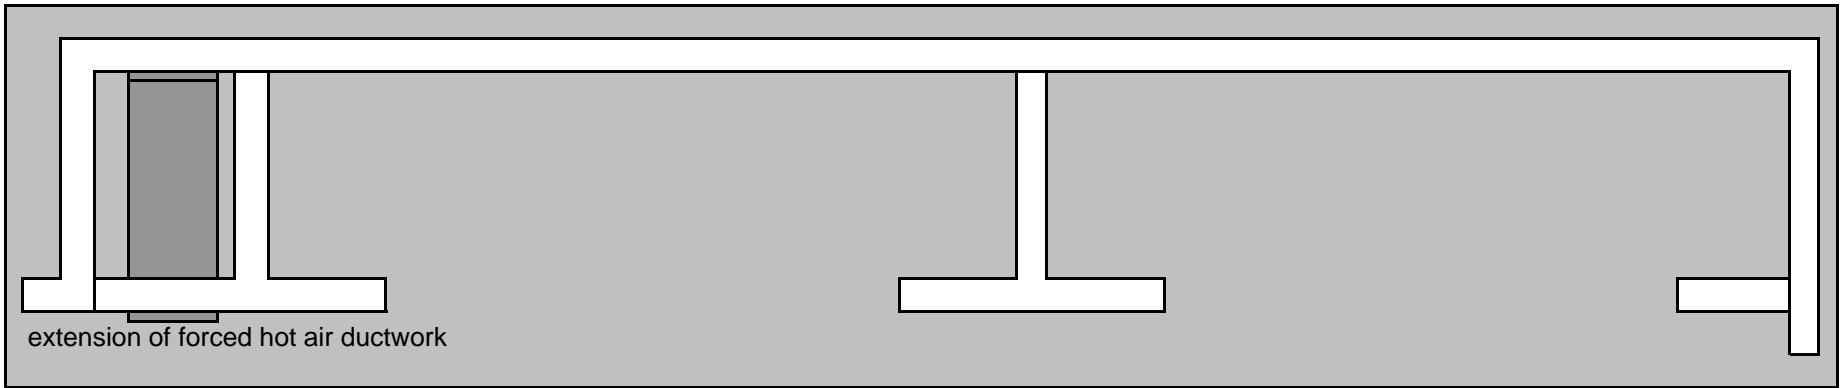

DETAIL OF 2 CLOSETS FRAMED INTO EXISTING ALCOVE-MASTER BEDROOM