
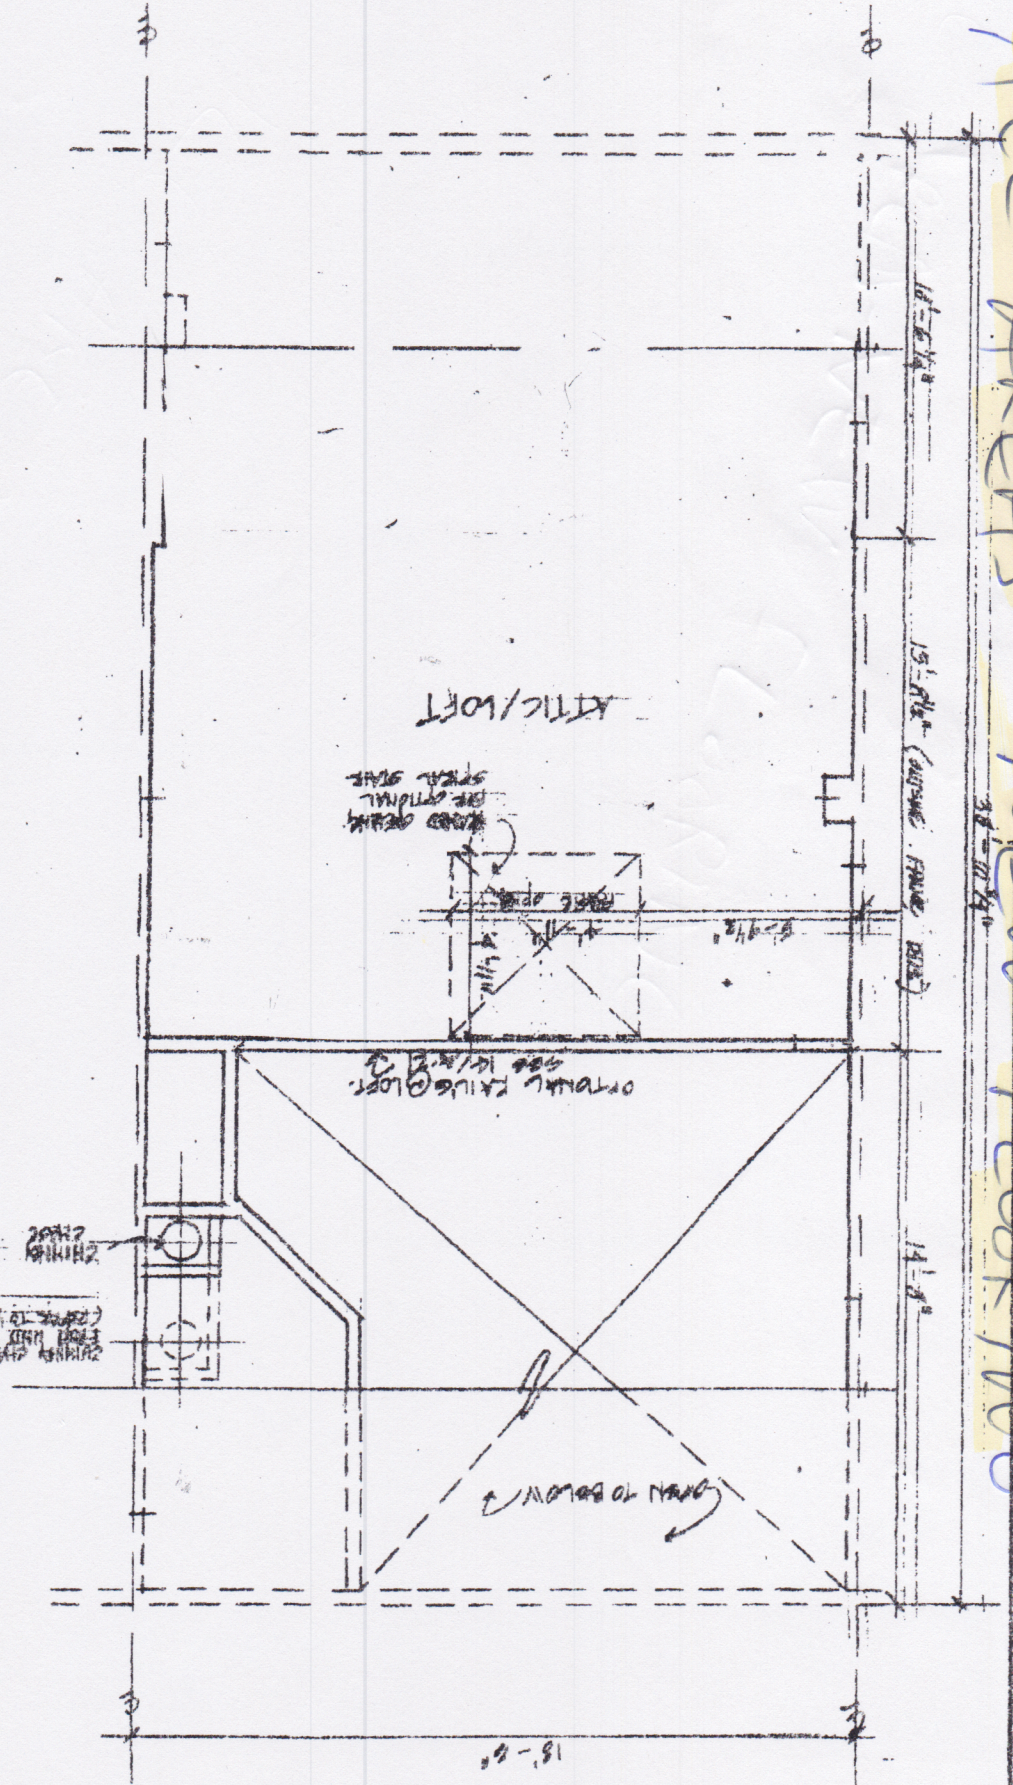


ATTIC LEVEL PLAN
LOFT LEVEL - OPTIONAL

ACE AREAS NEW FLOORING

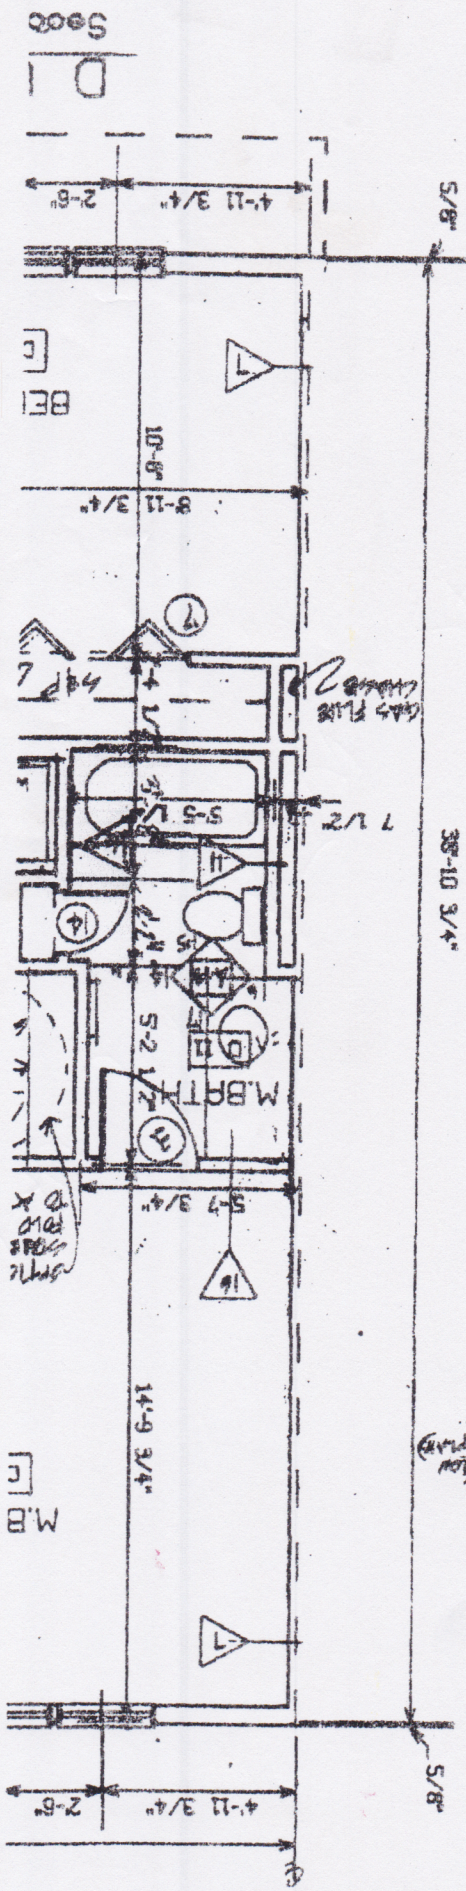

D 1
5000