


new cabinetry + appliance

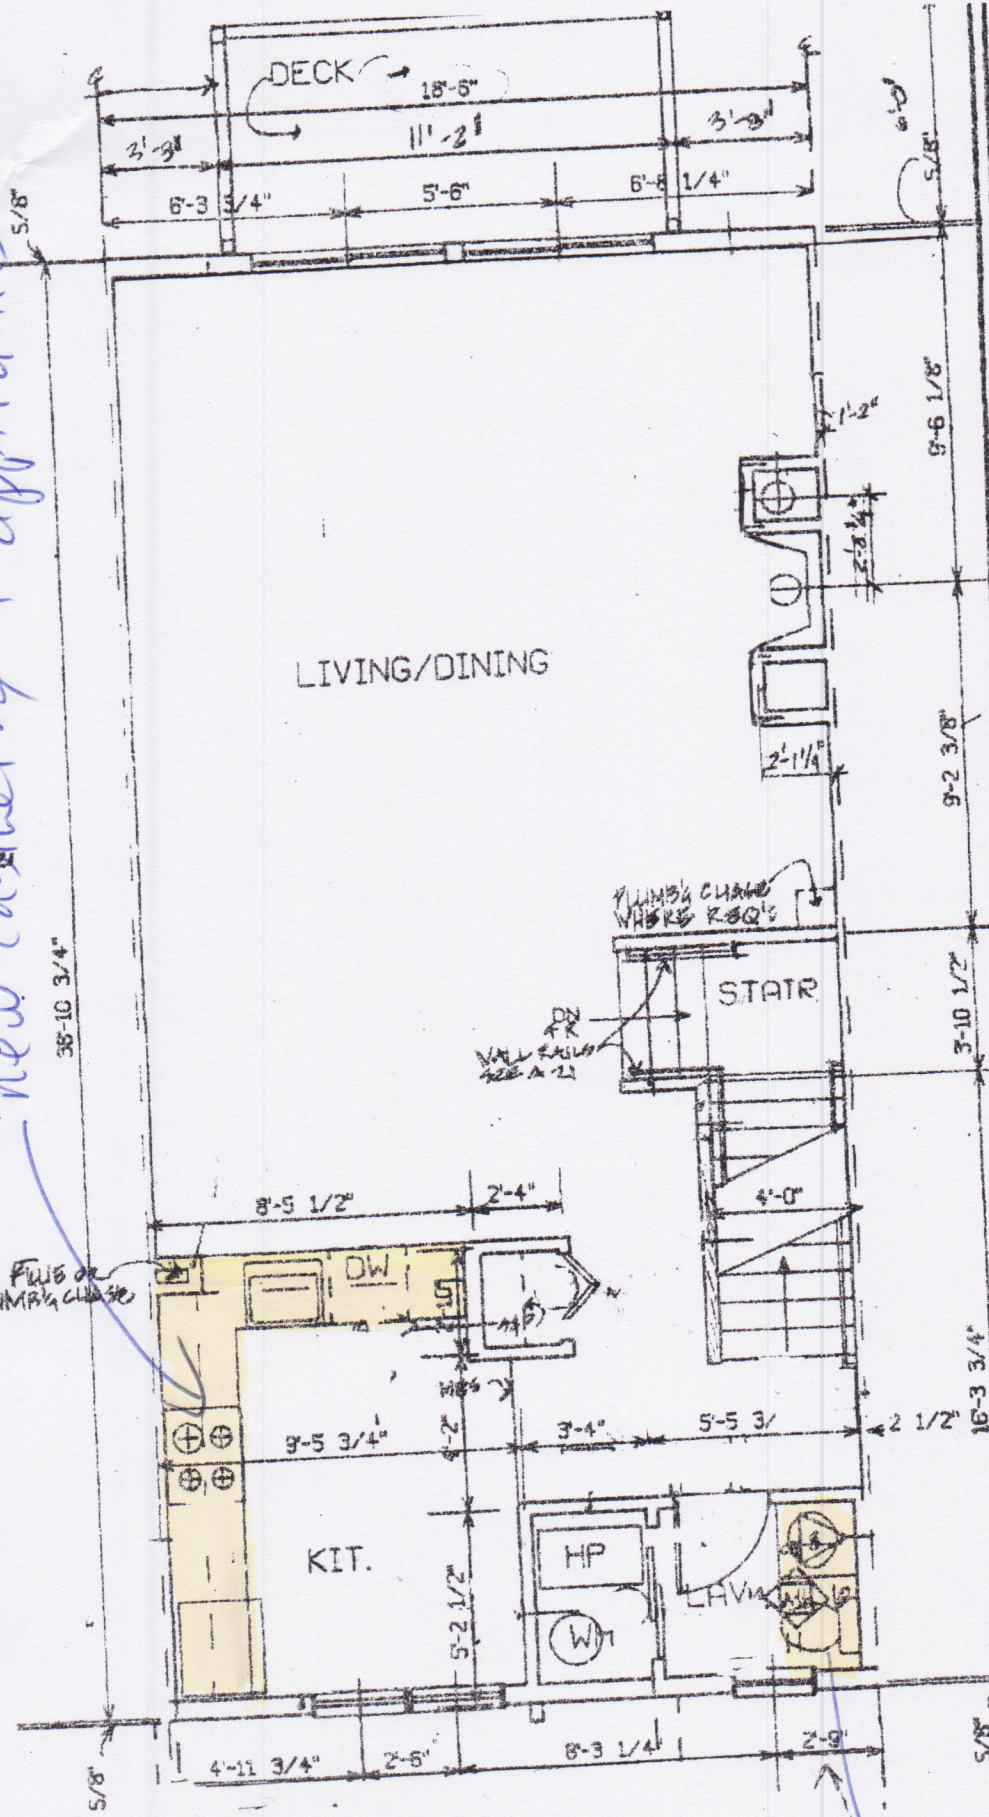

D UNIT PLAN
FIRST FLOOR

Date 9/3

Revisions
Drawn By
Checked By

CBT

Charles Bartman Tasker & Casanoviato Inc.
306 Dartmouth Street, Boston, Mass 02116 Tel 617-262-4334
Architecture, Landscape Architecture, Neighborhood Planning, Interior Design

Architectic
35 Preble Street, Portland, Maine 04101 Tel 207-772-6022

CHANDLER'S WHARF
PORTLAND, ME.

CENTRAL WHARF

Job No 85224.0

ALL AREAS - NEW FLOORING

new fixtures + cabinets