


PANTRY

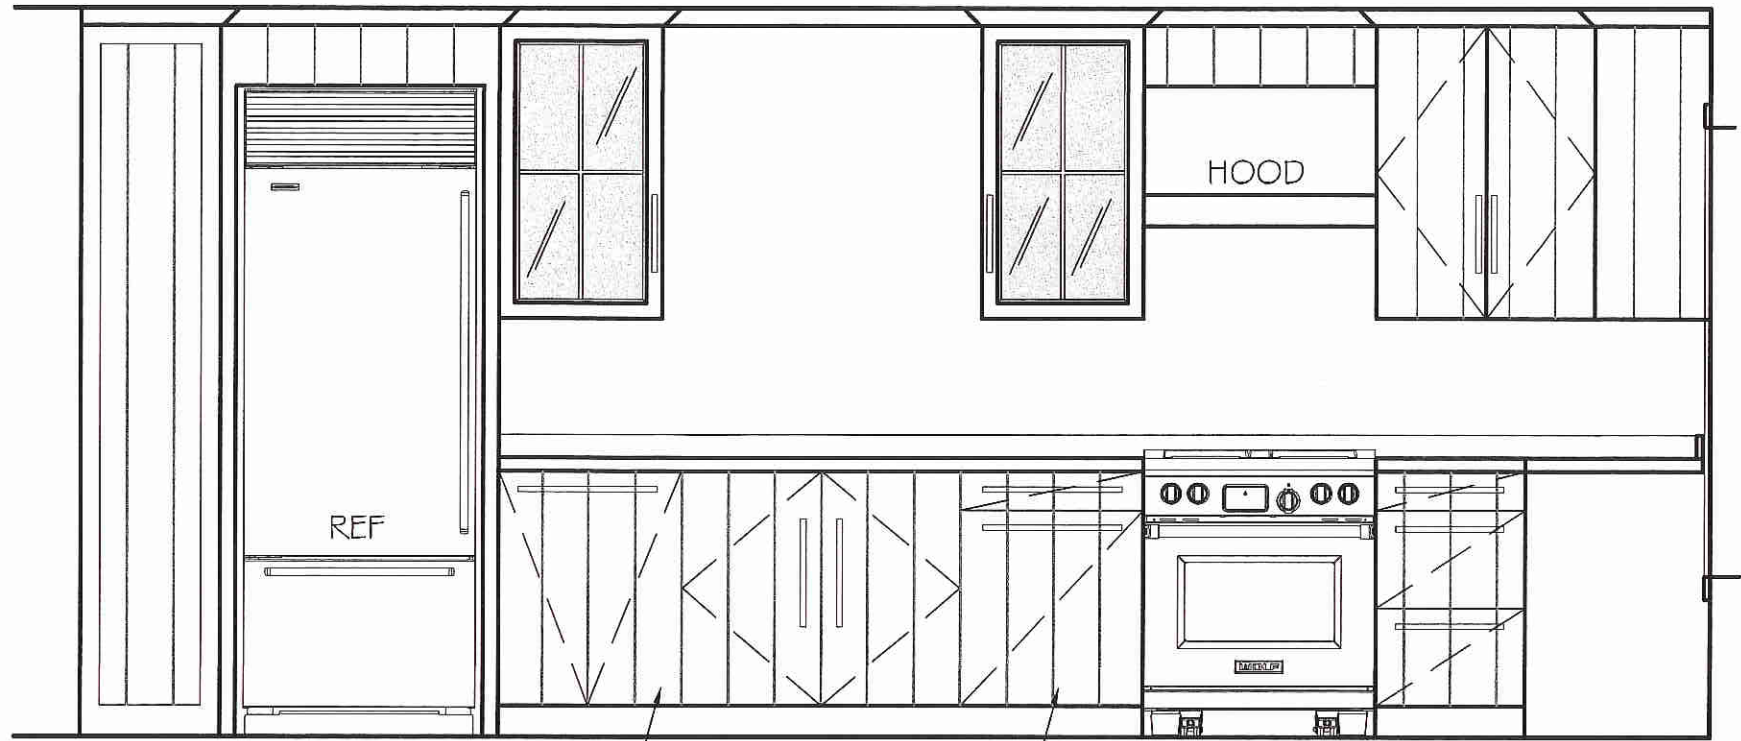


D.W.


P.O.T.

HOOD


REF

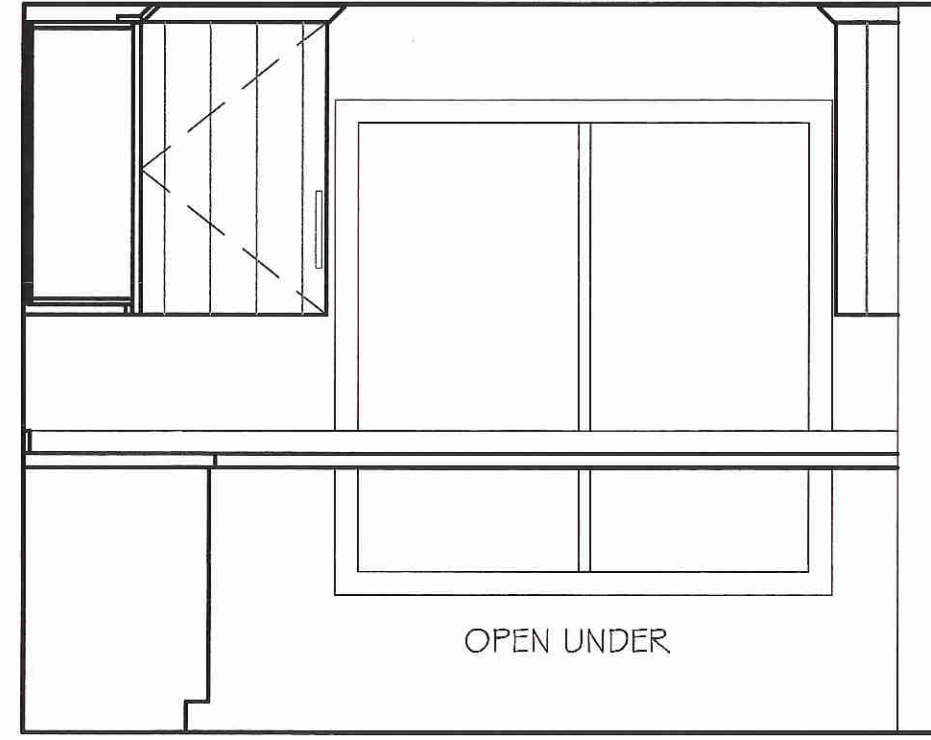

OPEN UNDER

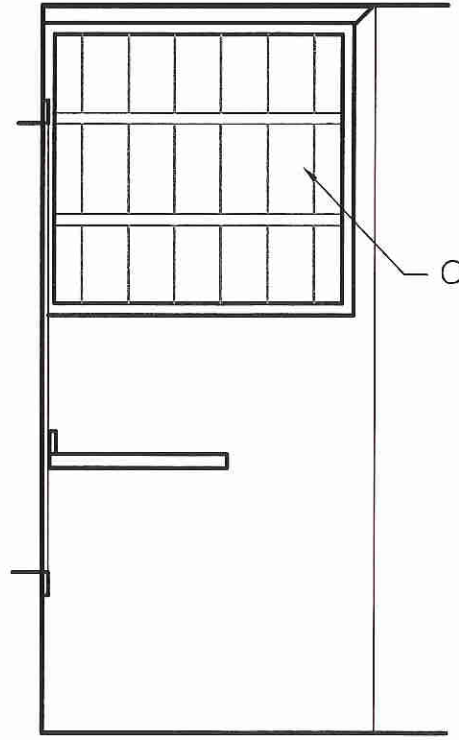

OPEN SHELF UNIT

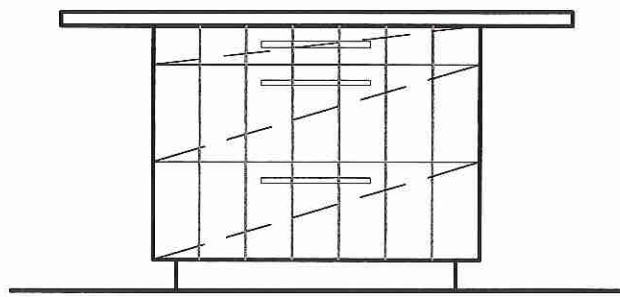

ELEVATIONS

SCALE: 1/2" = 1' - 0"

DATE: 11-24-14

Alts. Kitchen 5025

368 CENTER STREET
SOUTHPORT, CONNECTICUT 06890
203.259.8899

172 ROUTE ONE
FALMOUTH, MAINE 04105
207.781.8899

**BANKS
DESIGN
ASSOCIATES
LTD**

Dubord Residence
Kitchen
Portland, Maine