

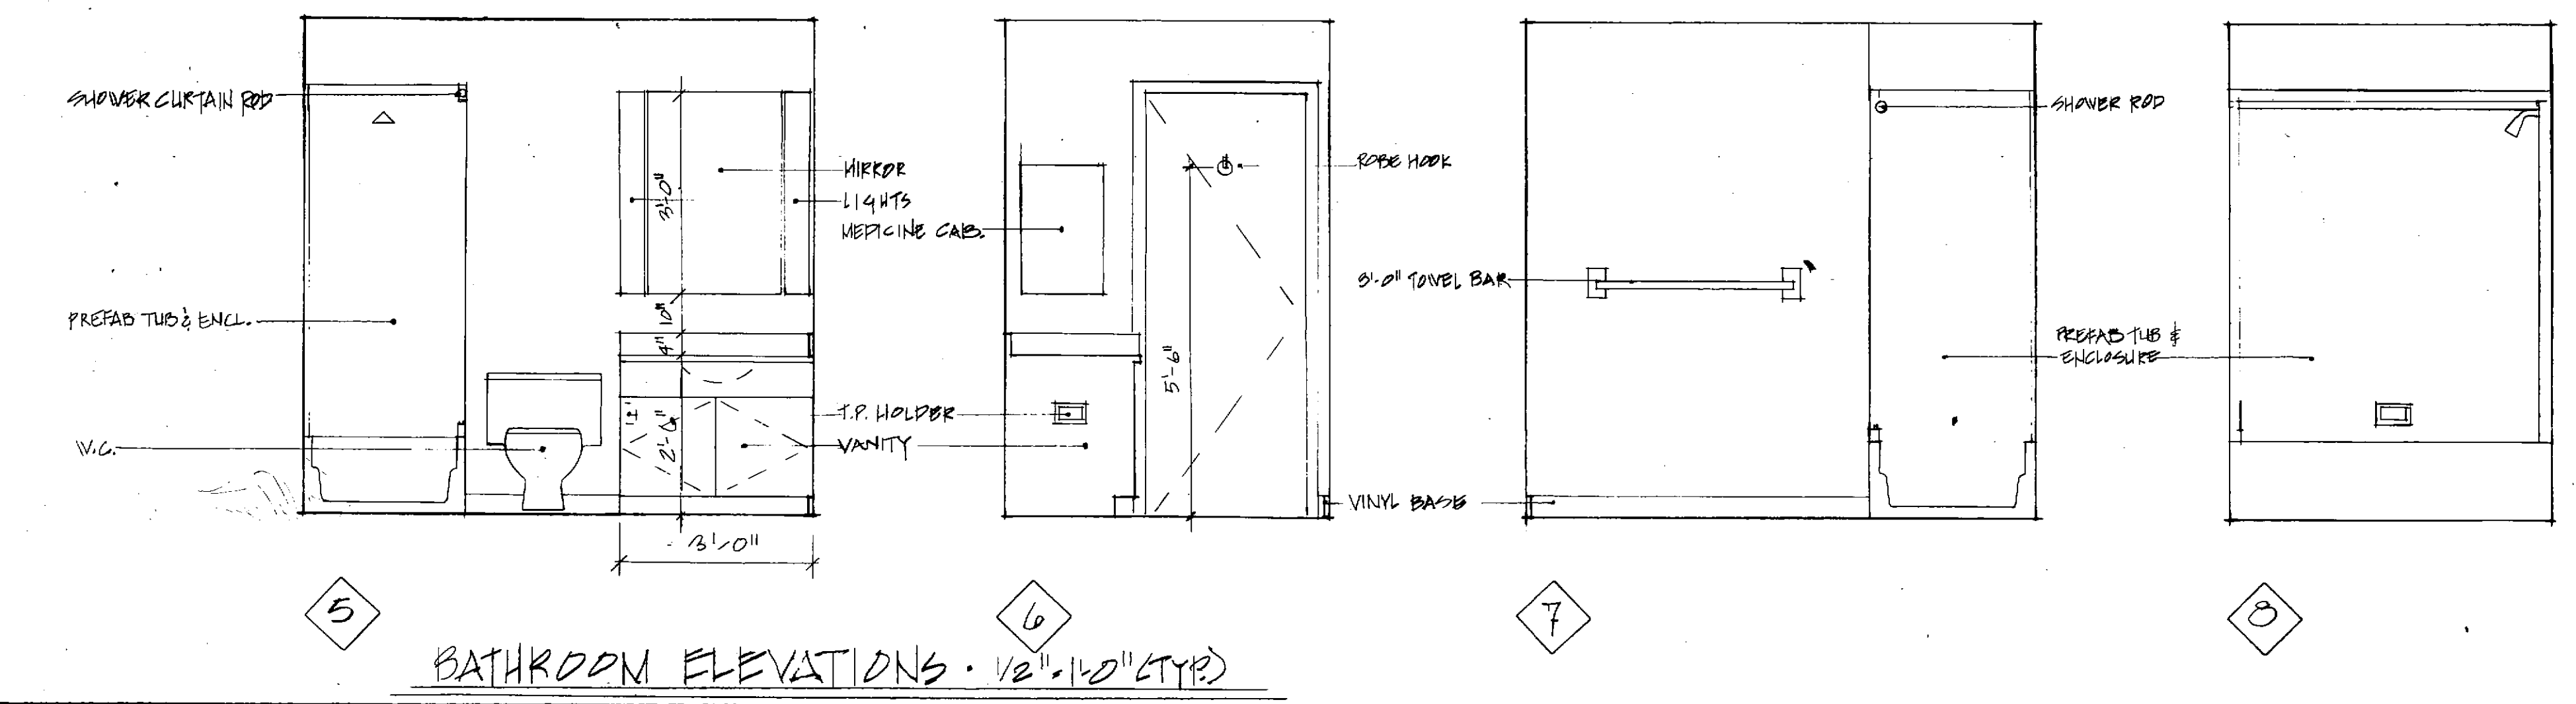
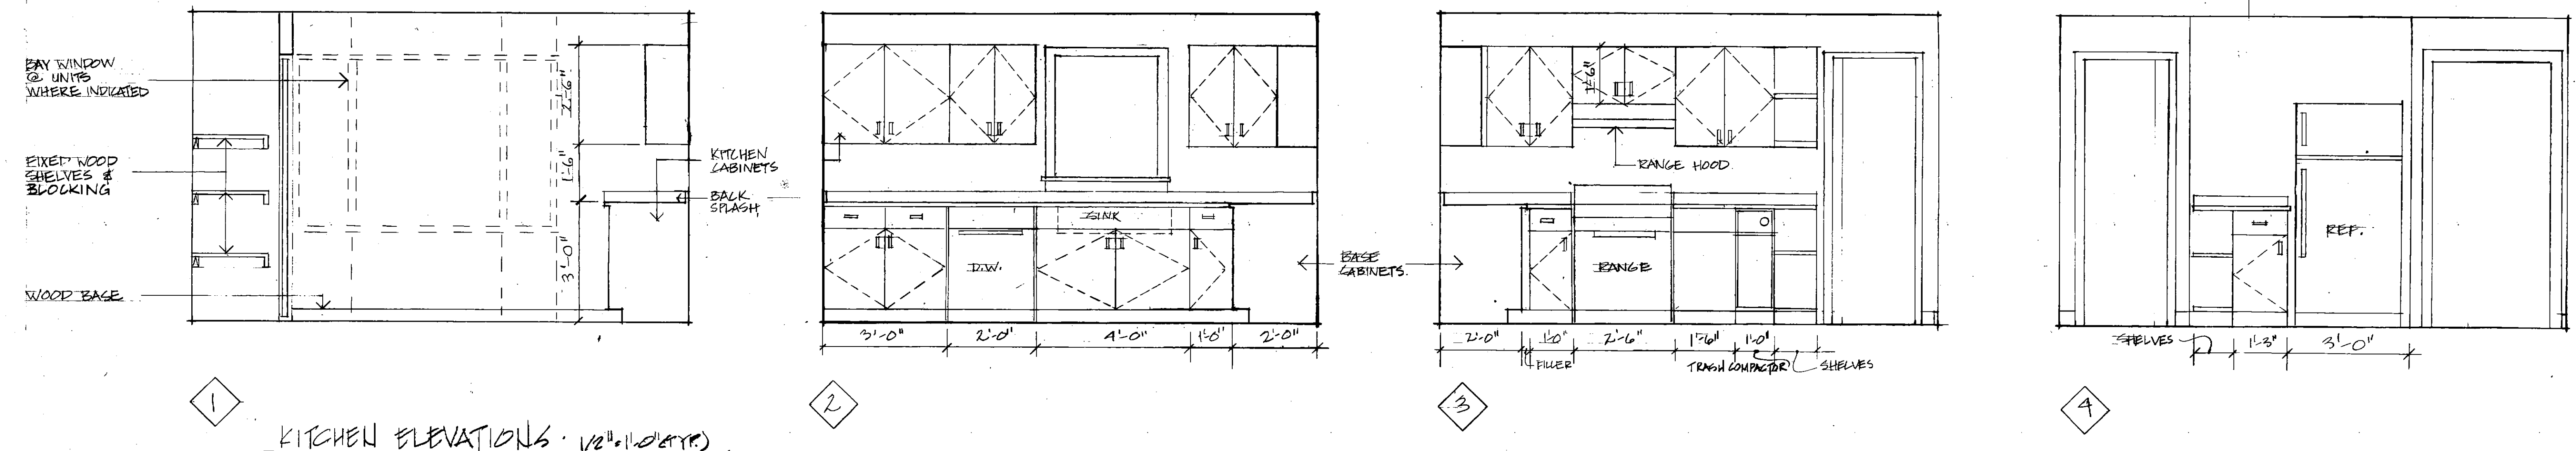
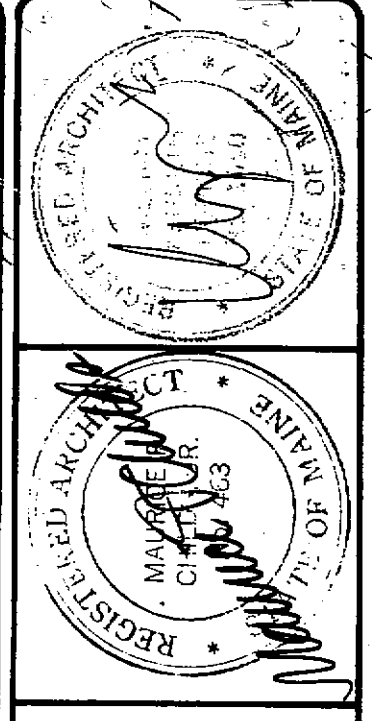
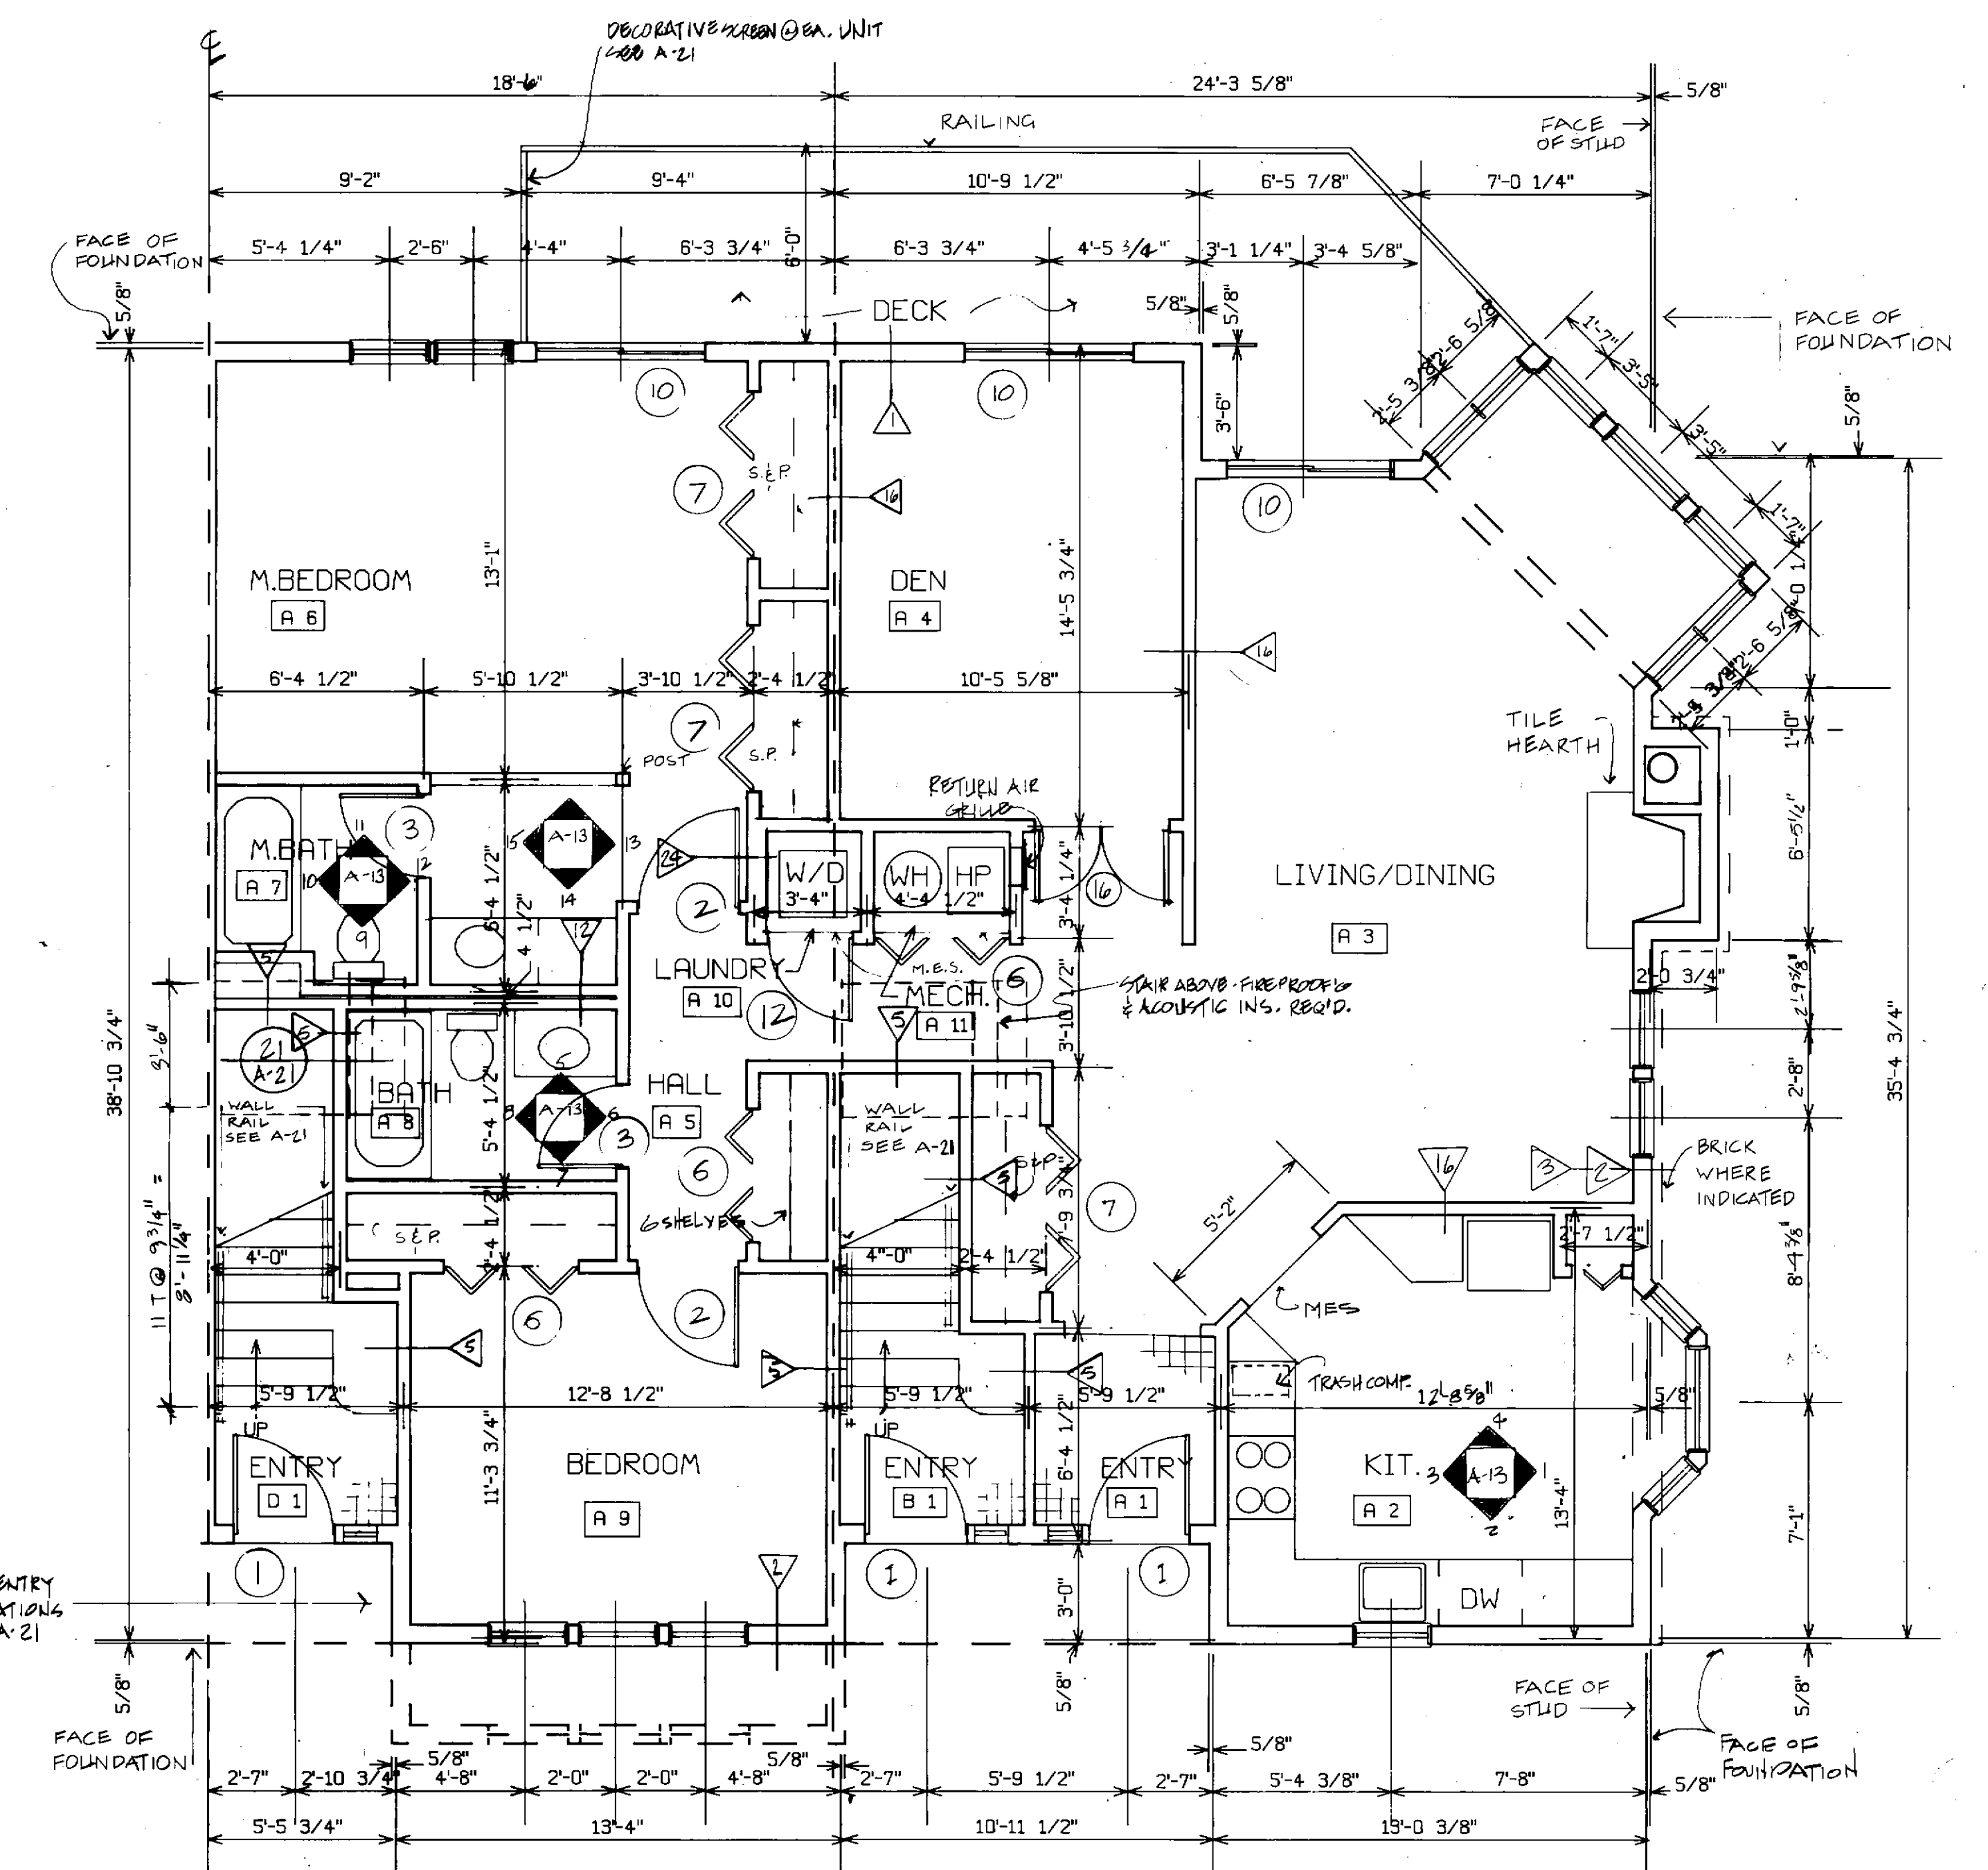


- NOTES:
1. FOR ABBREVIATIONS, SEE SHEET A-1
 2. FOR LEGEND, SEE SHEET A-1
 3. FOR FINISH SCHEDULE, SEE SHEET A-21
 4. FOR WALL TYPES, SEE SHEET A-21
 5. FOR DOOR SCHEDULE, SEE SHEET A-21
 6. FOR BUILDING PLANS, SEE SHEETS A-11L

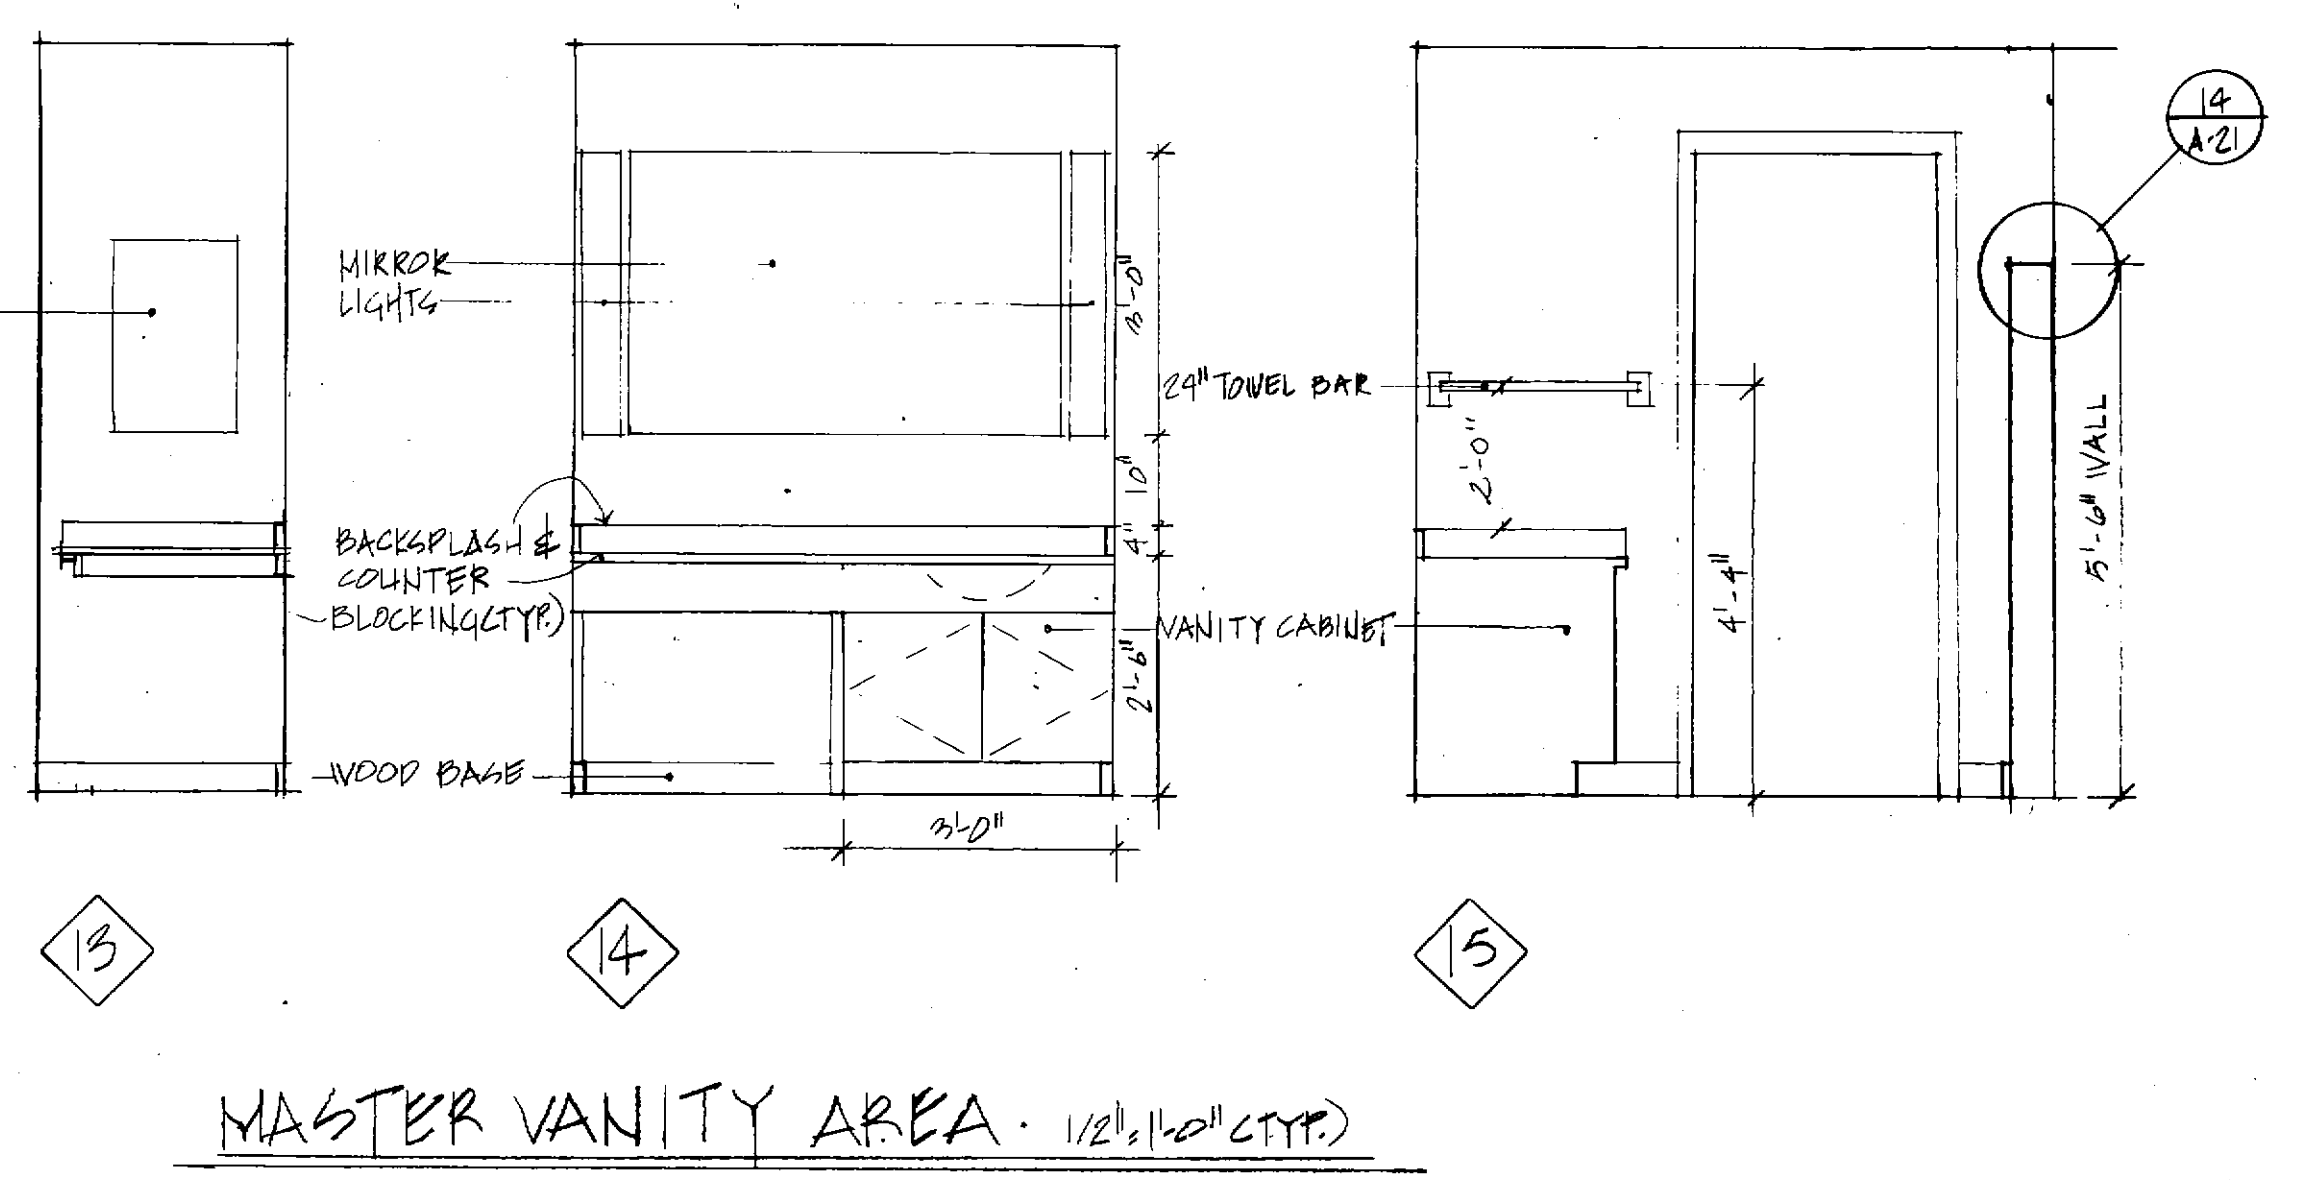

NOTE:
 1. FOR VARIATIONS IN UNIT PLAN SHOWN HERE DOTTED OR OTHERWISE, SEE BUILDING PLANS SHTS. A-1 TO 12.

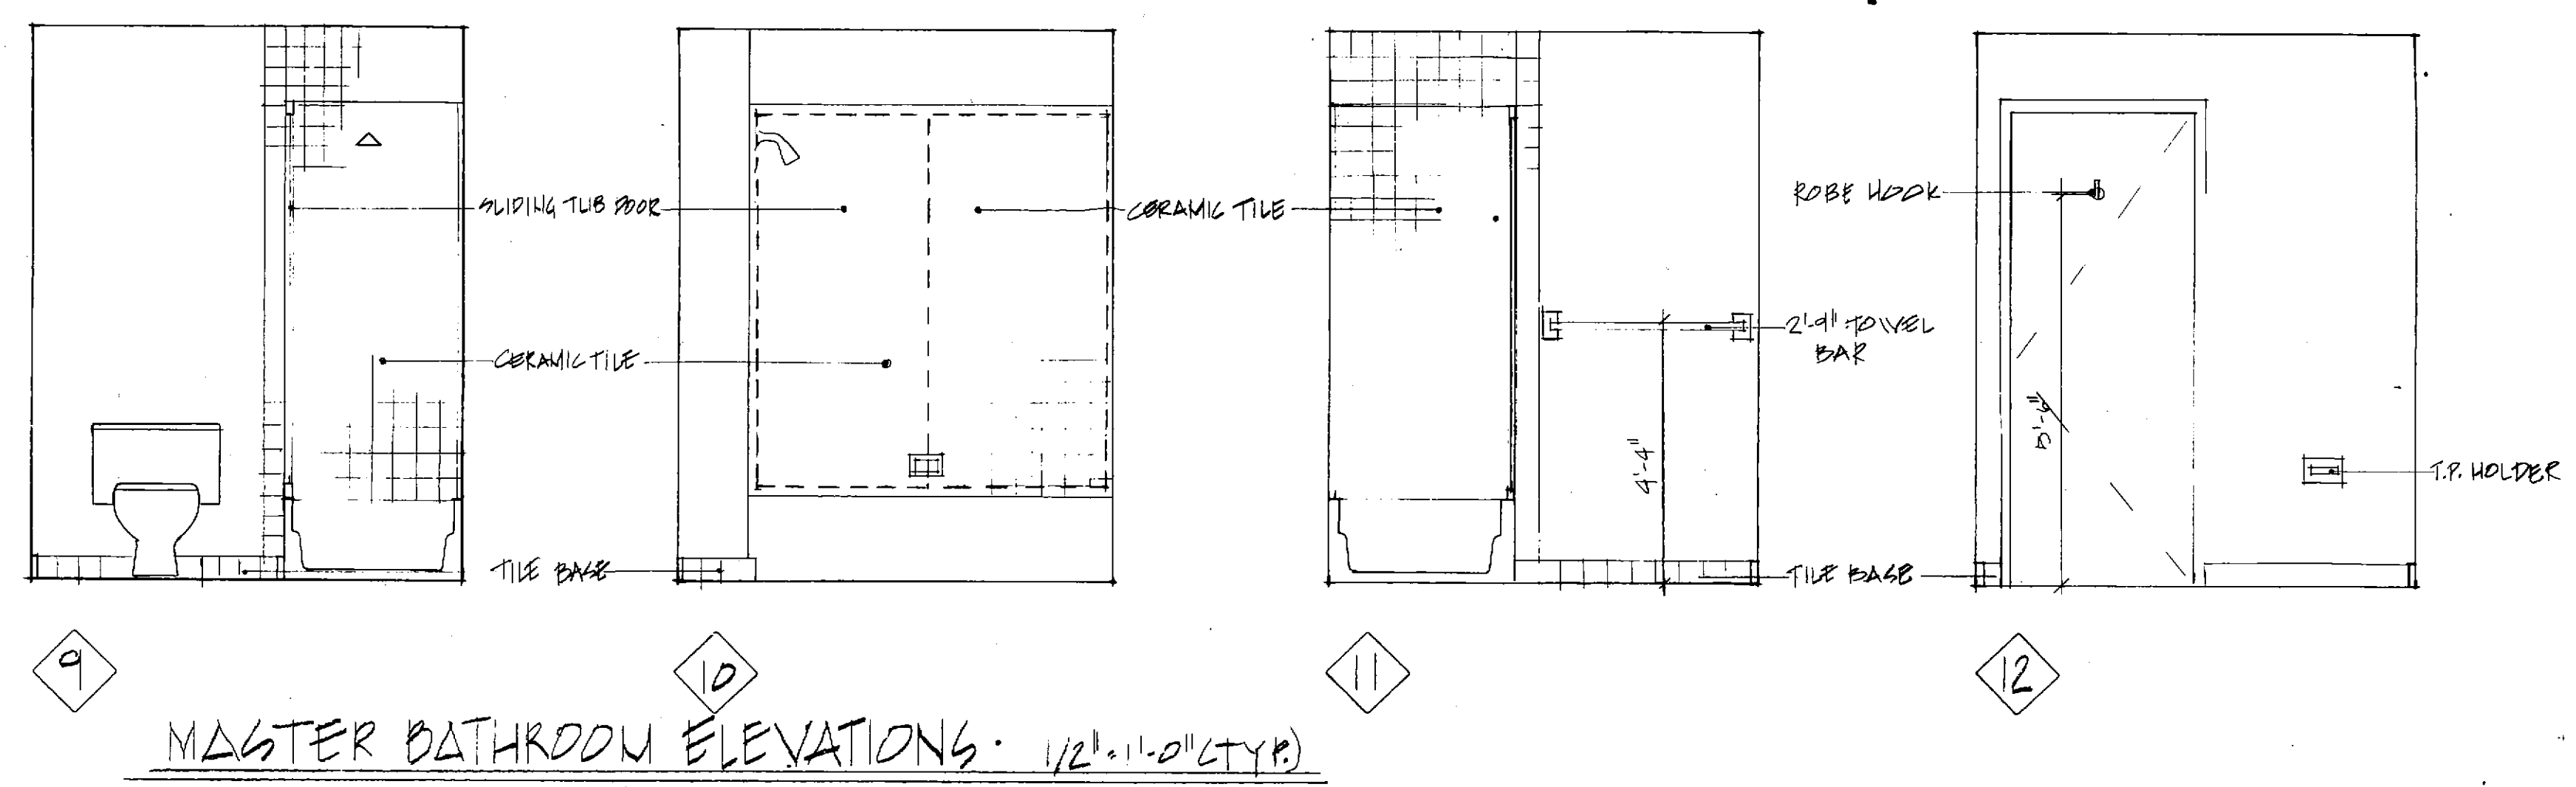

UNIT 'A' PLANS & INTERIOR ELEVATIONS

Date: 9-10-85
 Revisions

Chas. Bertram Trachtenberg & Casandino Inc.
 200 Commercial Street, Boston, Mass. 02108, Tel. 617-262-1554
 Architect, Licensed Architect, Registered Professional Engineer

Architect

38 Frank Street, Portland, Maine 04101, Tel. 207-772-6022

CHANDLER'S WHARF
 CENTRAL WHARF
 PORTLAND, ME.

A - 13