



**A EAST ELEVATION**  
A-4 1/8" = 1'-0"


L.G.C. TO RELAY TOP OF EXISTING STONE WALL REMOVING HIGH SPOTS & FILL LOW SPOTS WITH EXISTING STONES.  
LINE OF EXISTING STONE WALL VARIES.

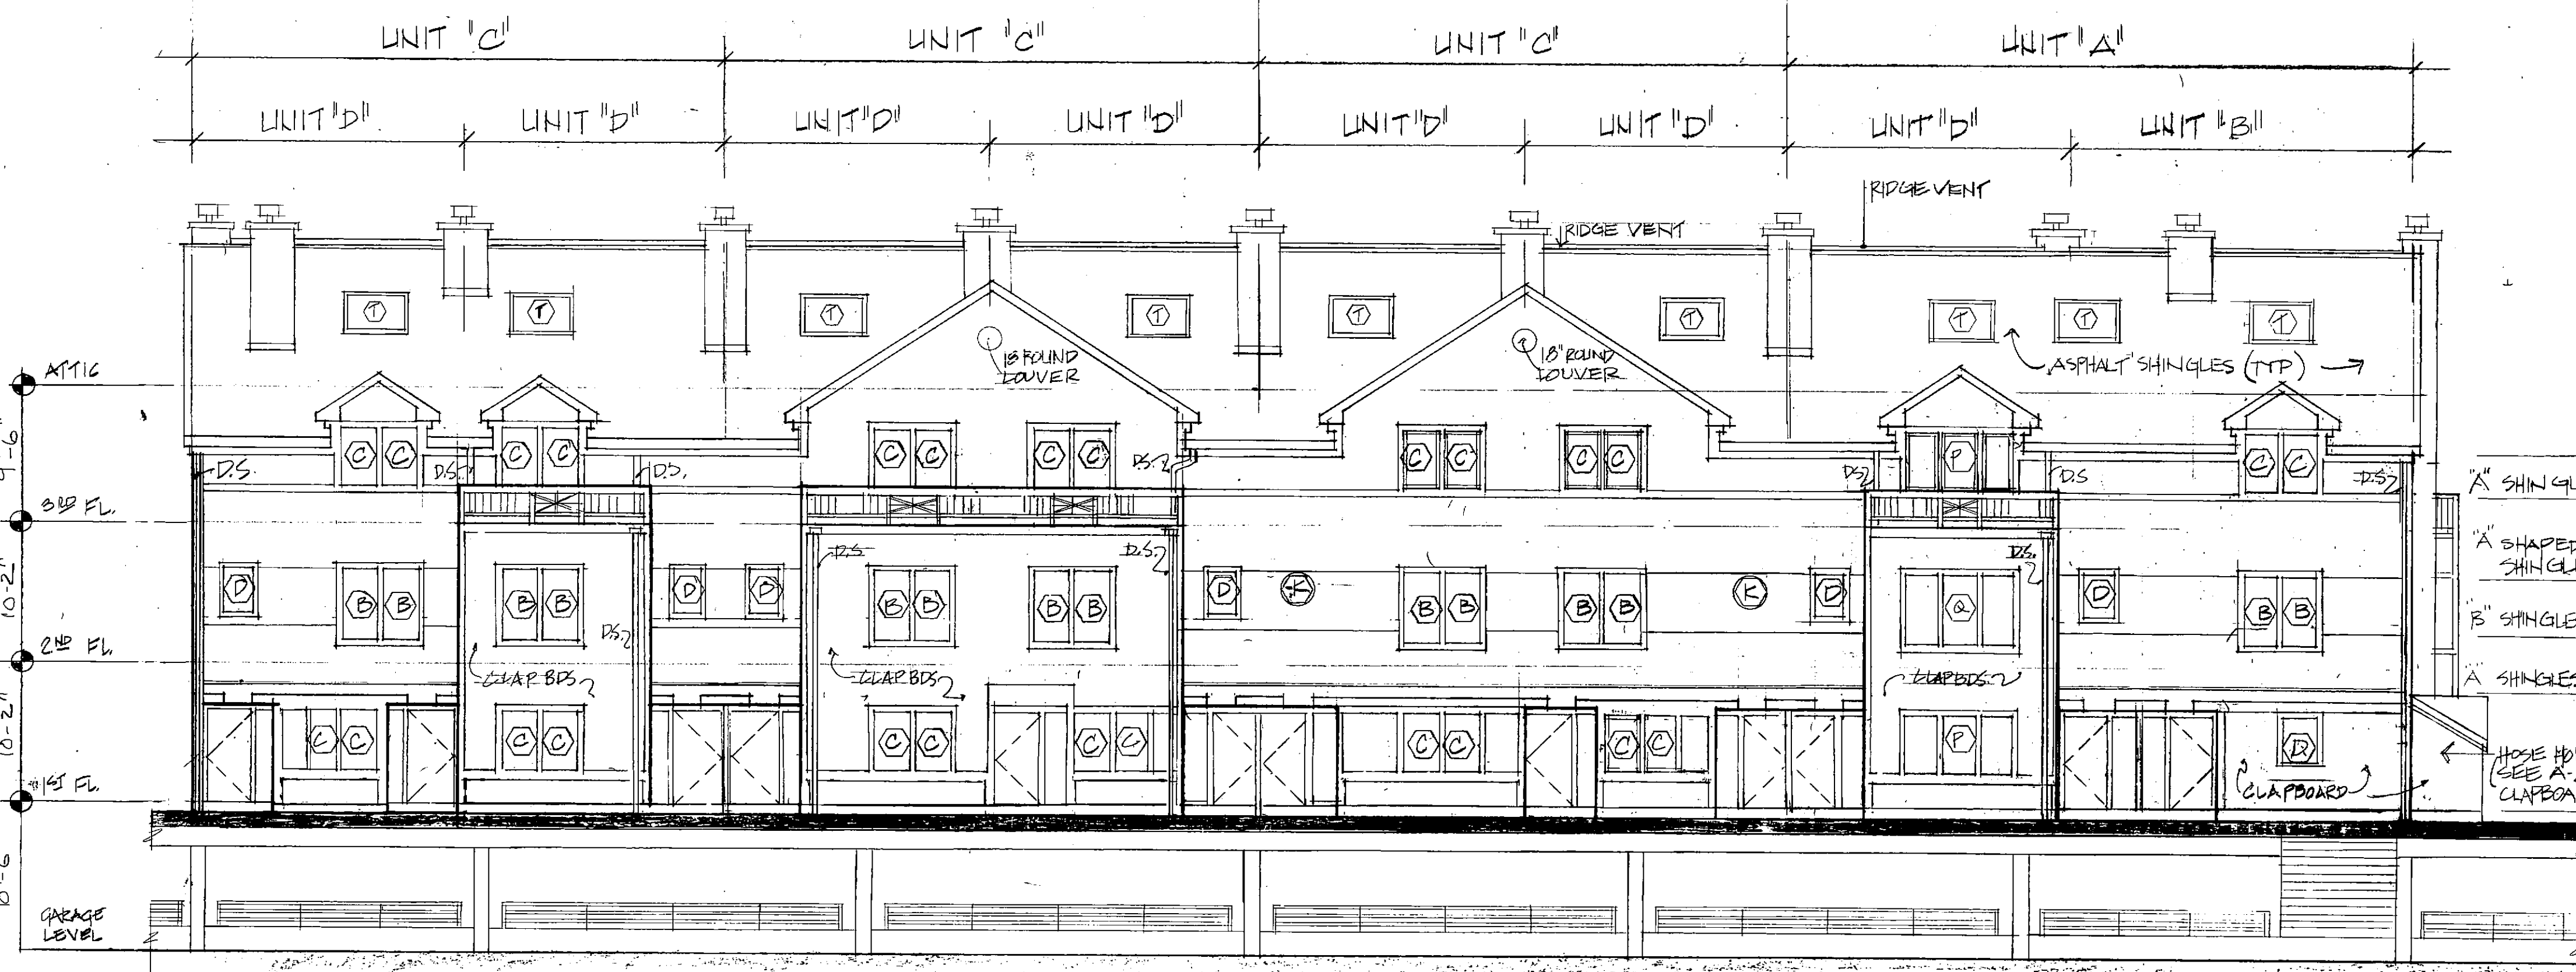


**B WEST ELEVATION**  
A-4 1/8" = 1'-0"

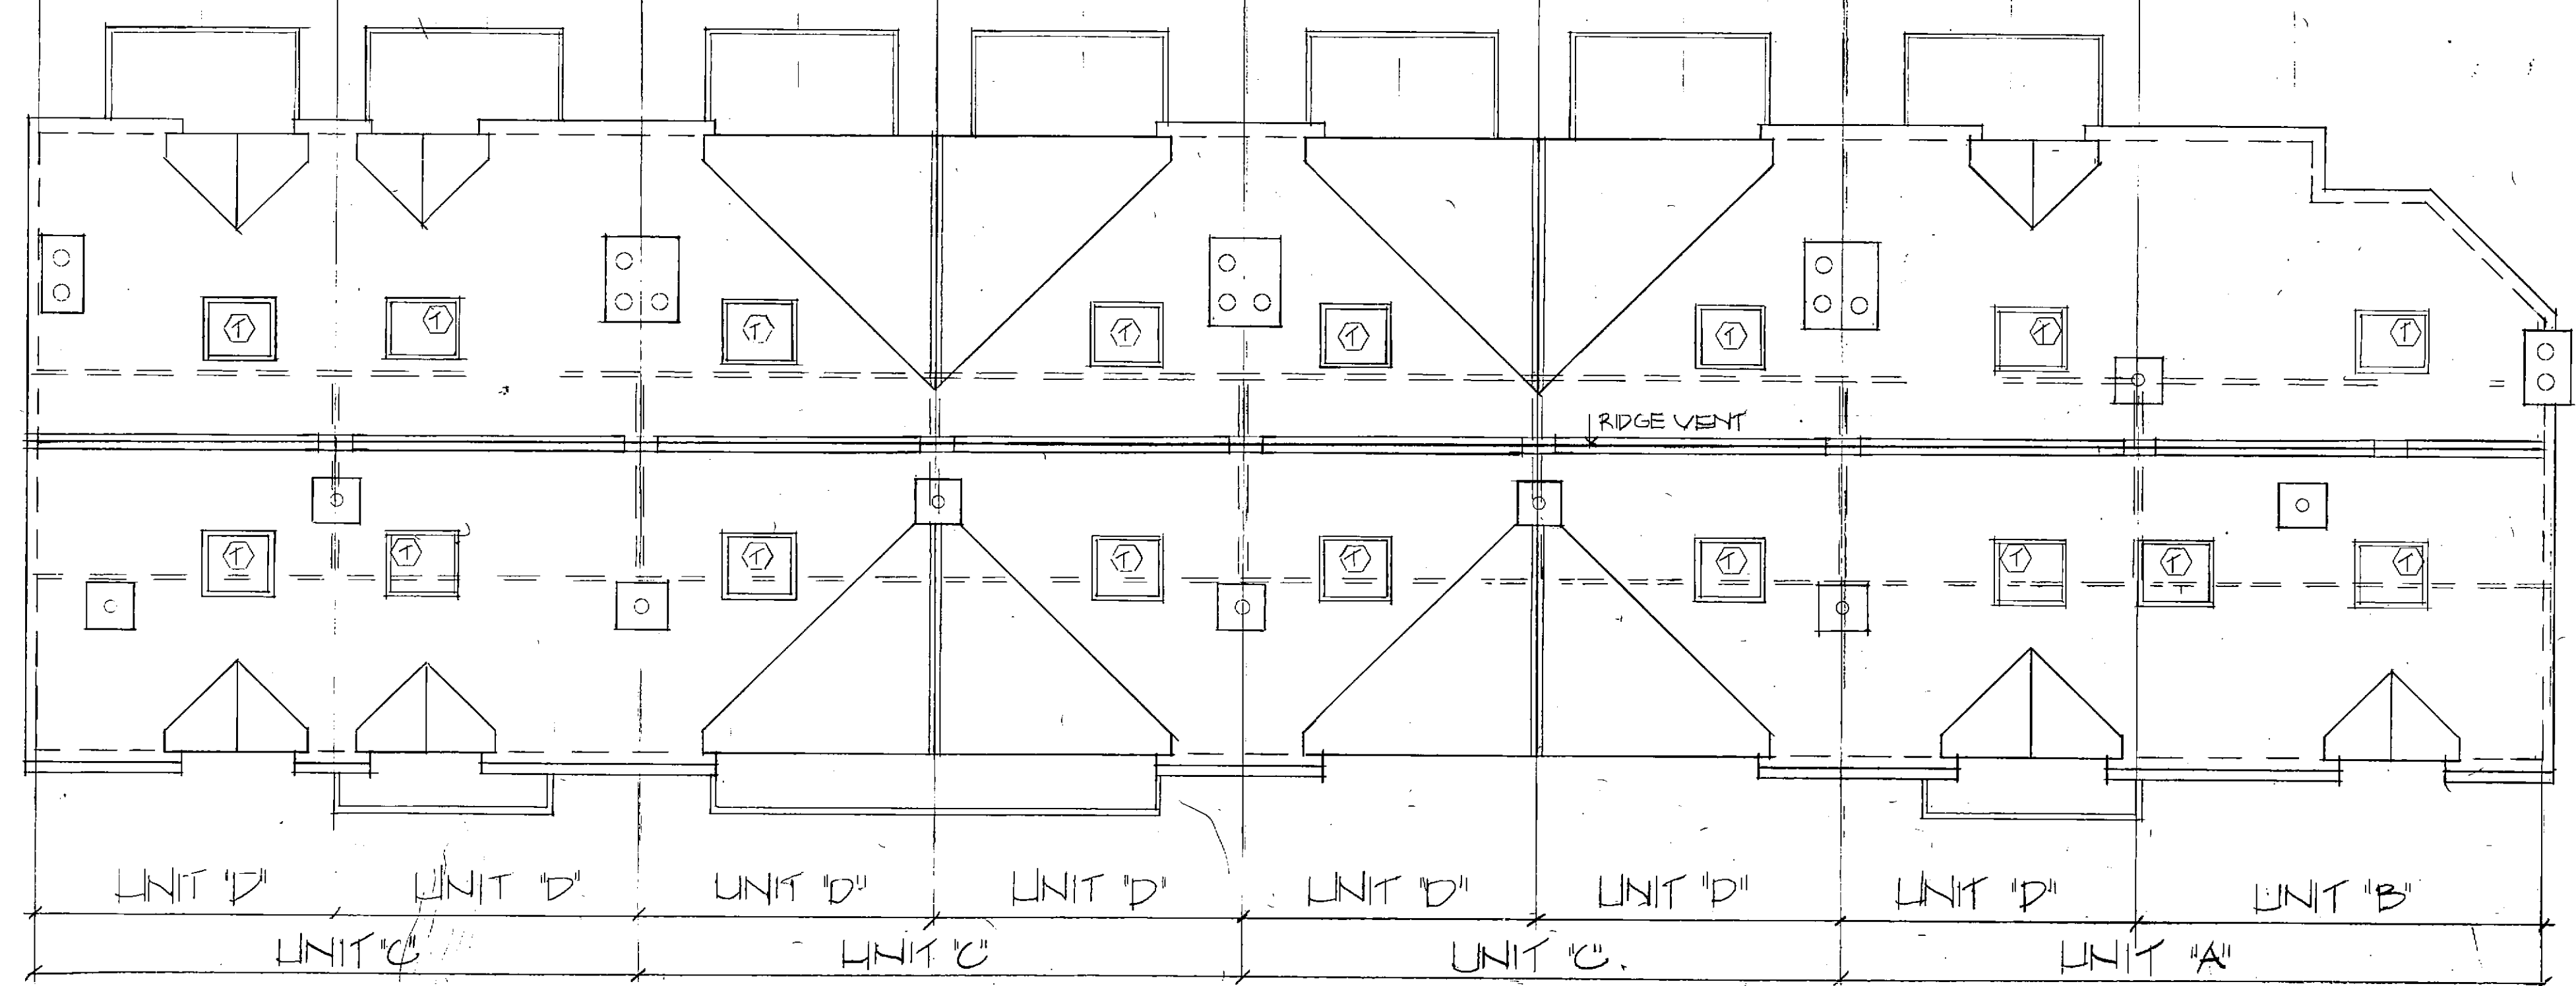



**ROOF PLAN**  
1/8" = 1'-0"

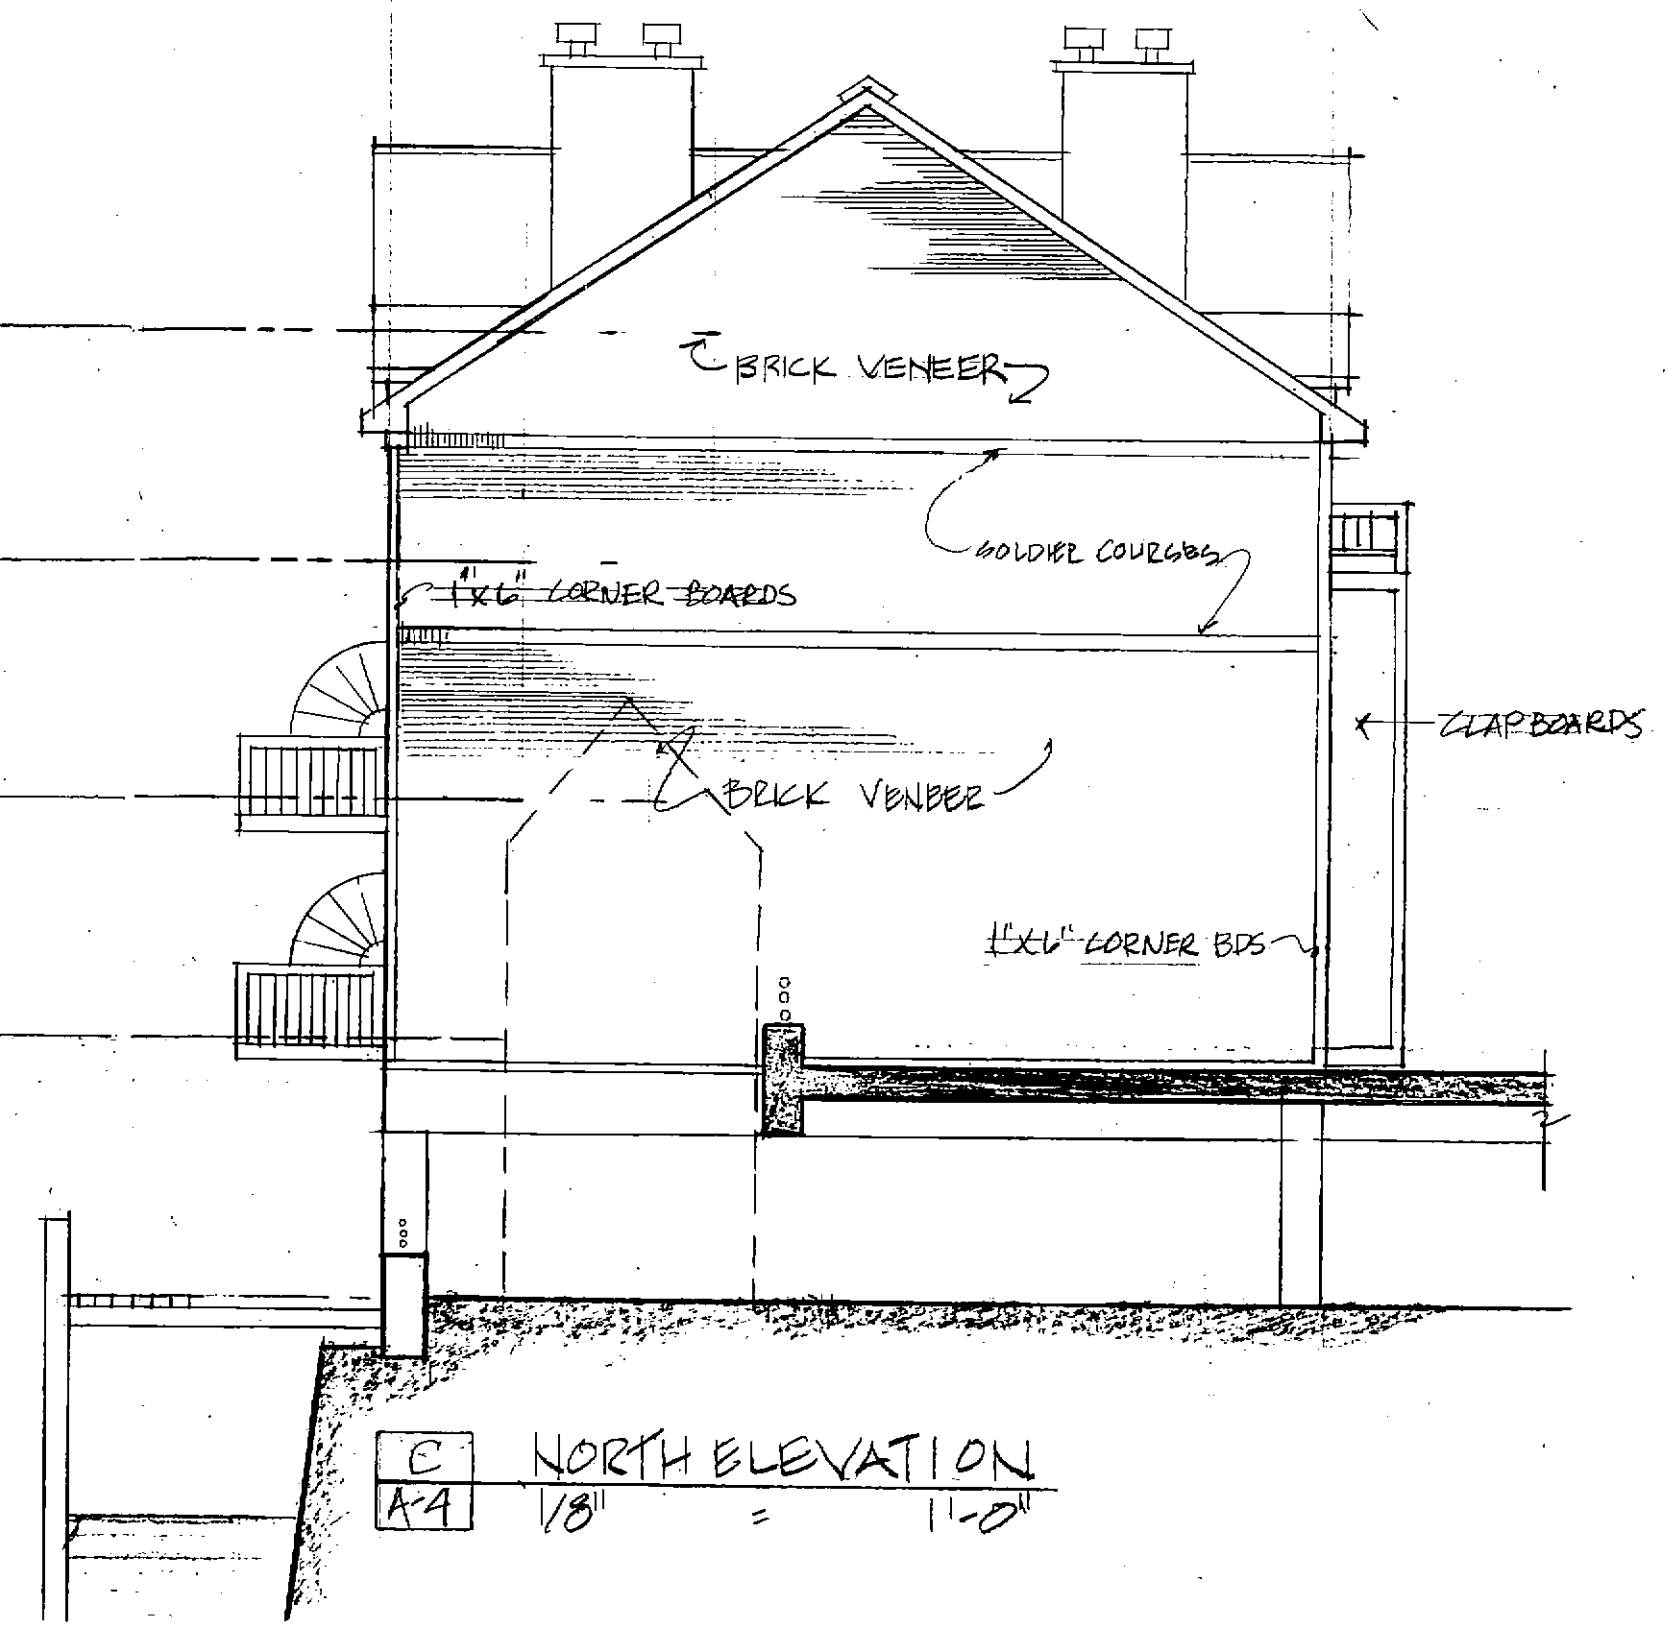

**C NORTH ELEVATION**  
A-4 1/8" = 1'-0"

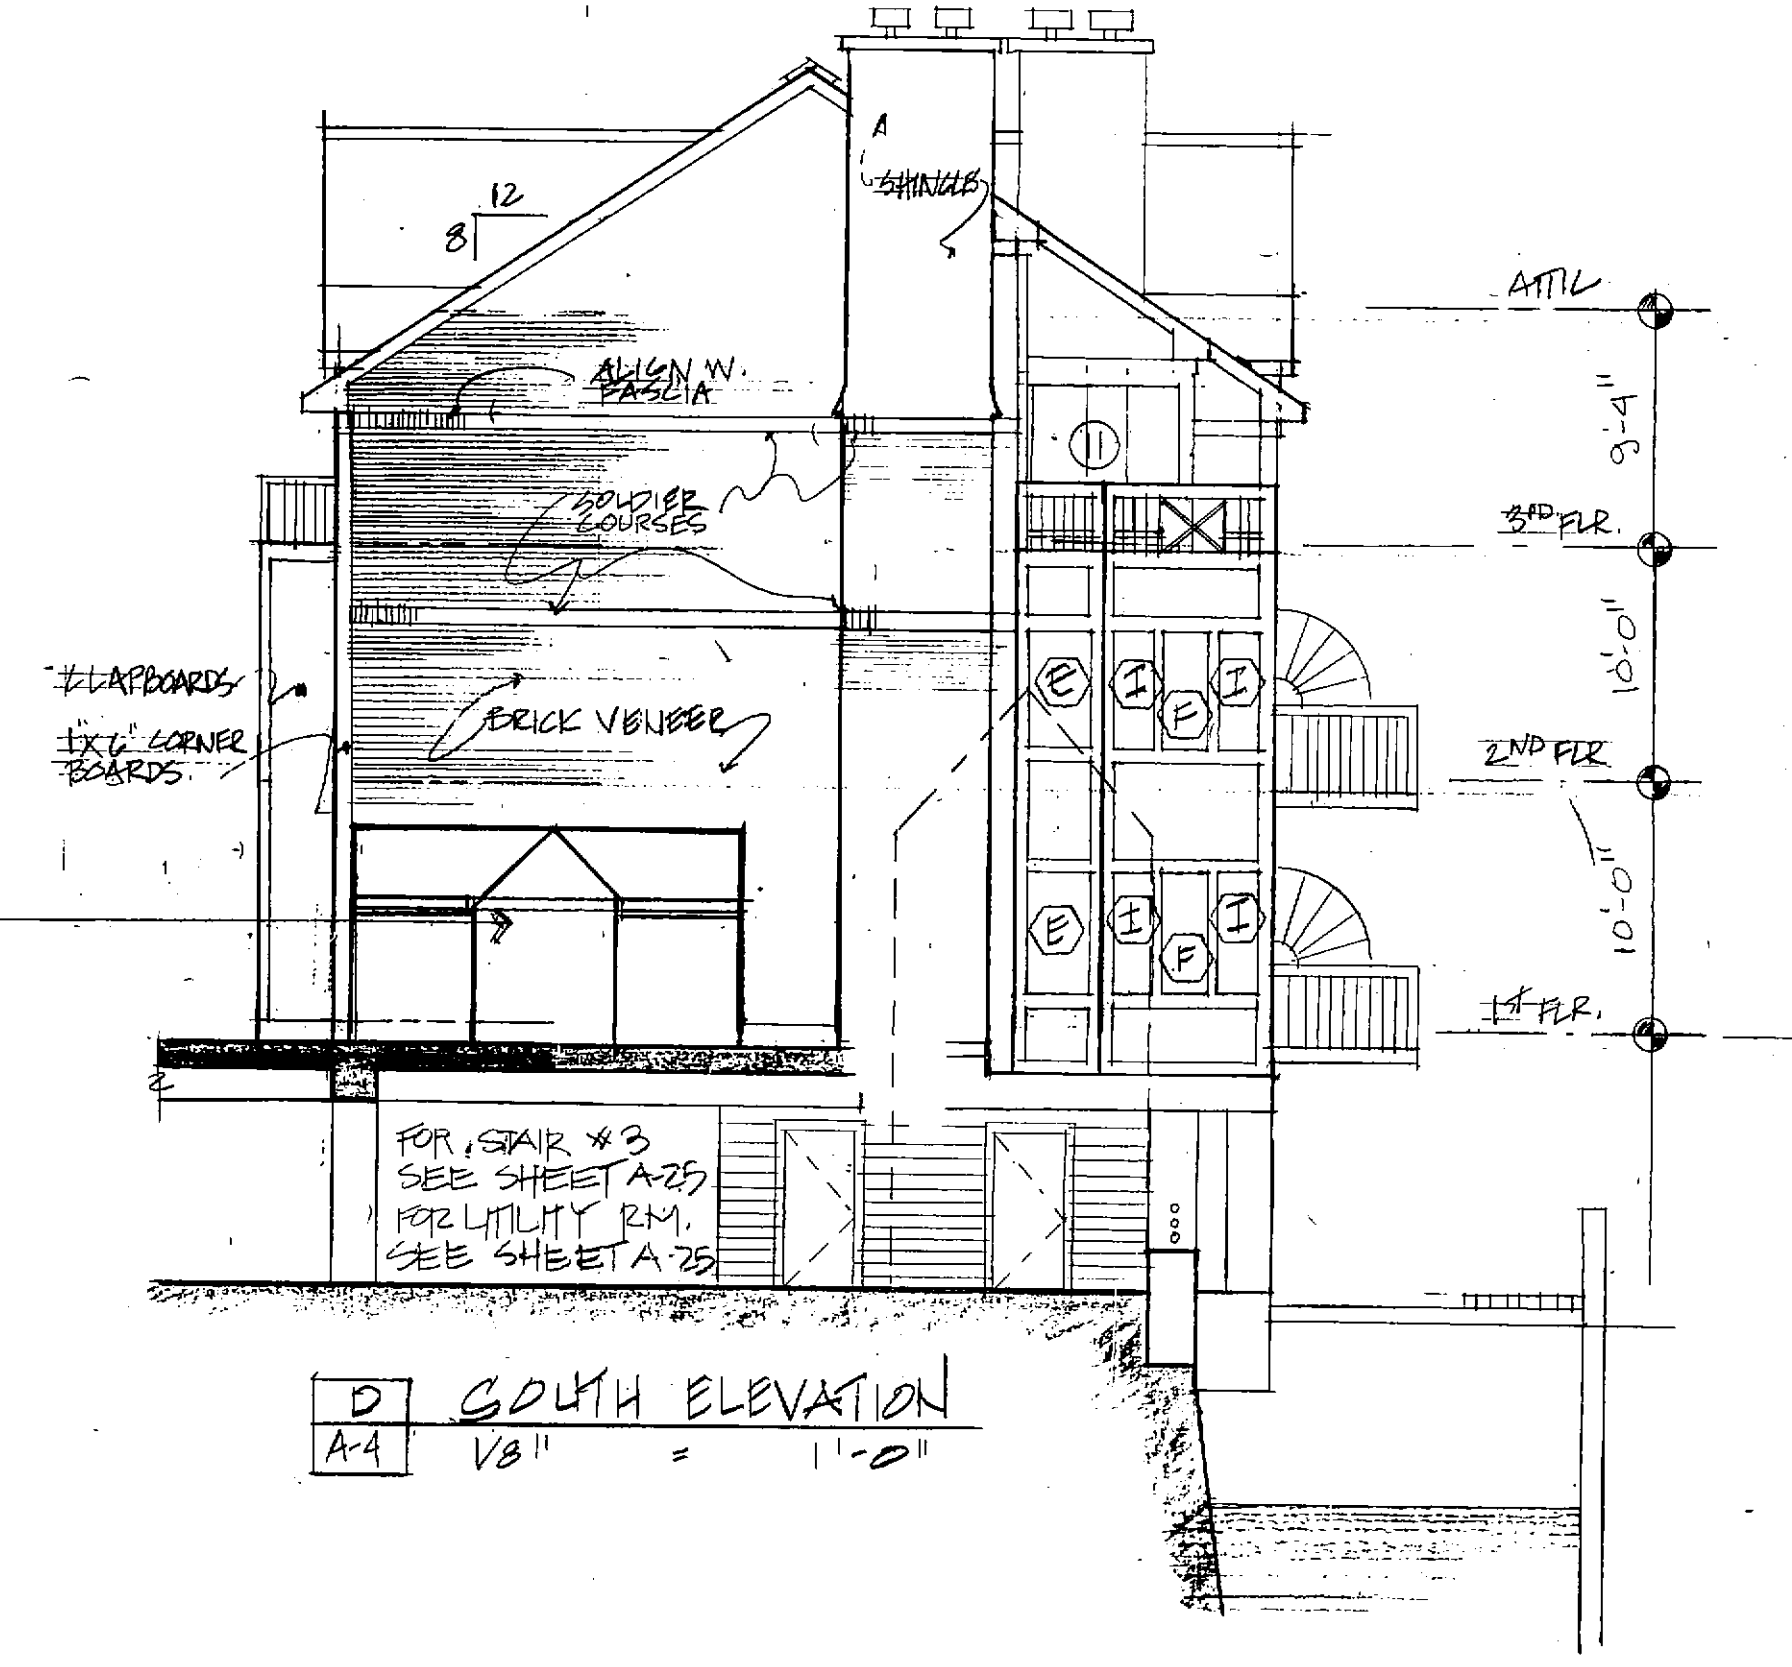

**D SOUTH ELEVATION**  
A-4 1/8" = 1'-0"

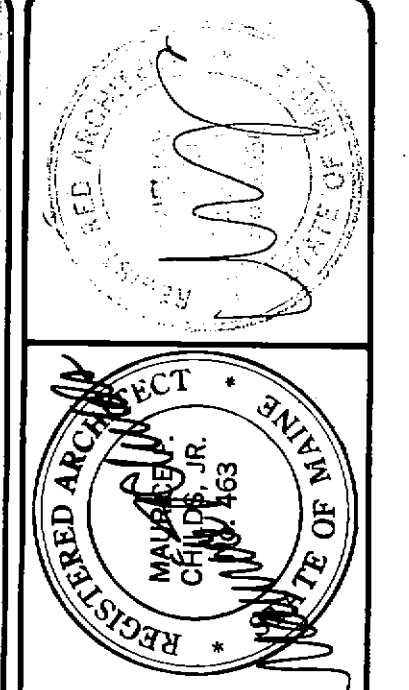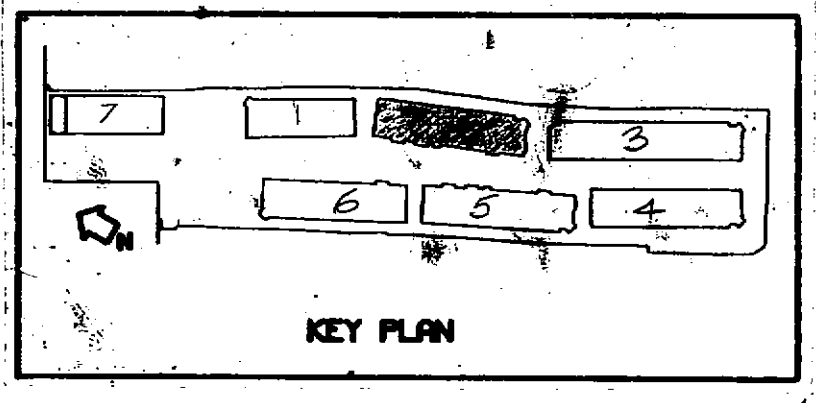

BUILDING #2: ELEVATIONS & ROOF PLAN

Date 9/20/85  
Revisions

Childs Bertram Tecklenburg & Cascardi Inc.  
386 Darnmouth Street, Boston, Mass. 02118 Tel. 617-262-4364  
Architectural, Landscape Architectural, Neighborhood Planning, Interior Design  
Architellix  
38 Pratts Street, Portland, Maine 04101 Tel. 207-772-8022

CHANDLER'S WHARF  
CENTRAL WHARF  
PORTLAND, ME.

A-4