

REVISION:	DATE
1	DATE
2	DATE
3	DATE
4	DATE
5	DATE
6	DATE


DATE OF ISSUE: NOVEMBER 17, 2017

PROJECT NUMBER: 2016-0200


STATUS: ISSUED FOR PRICING

**INTERIOR ELEVATIONS**


**A202**

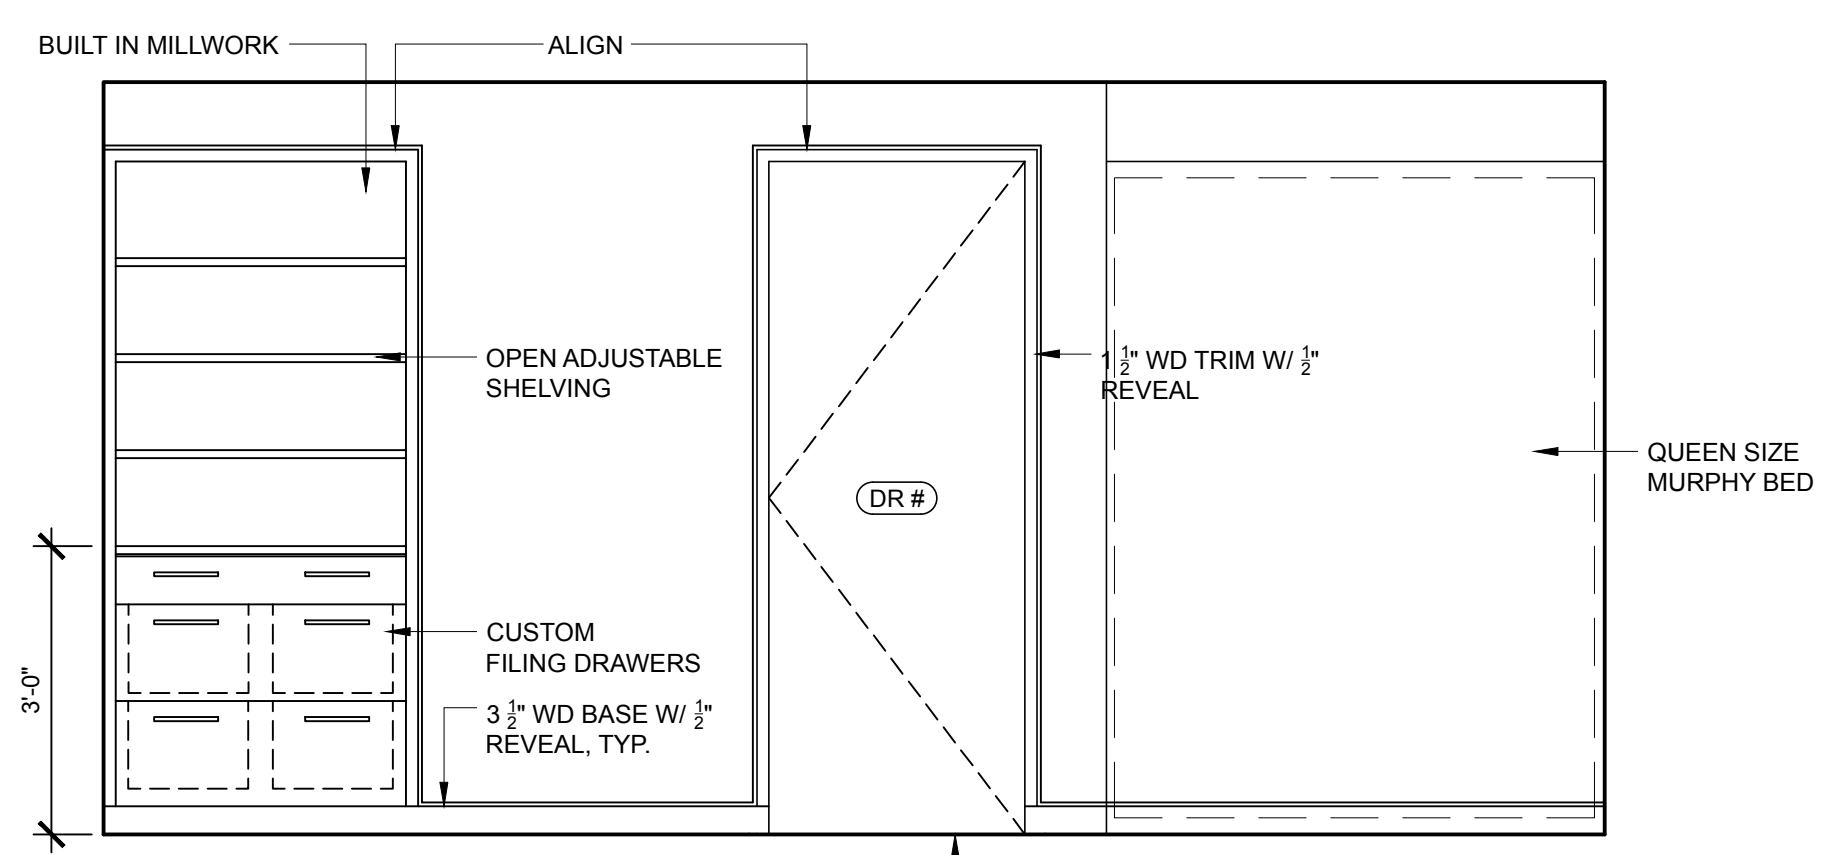



**1 GUEST BEDROOM MILLWORK**  
SCALE: 1/2" = 1'-0"

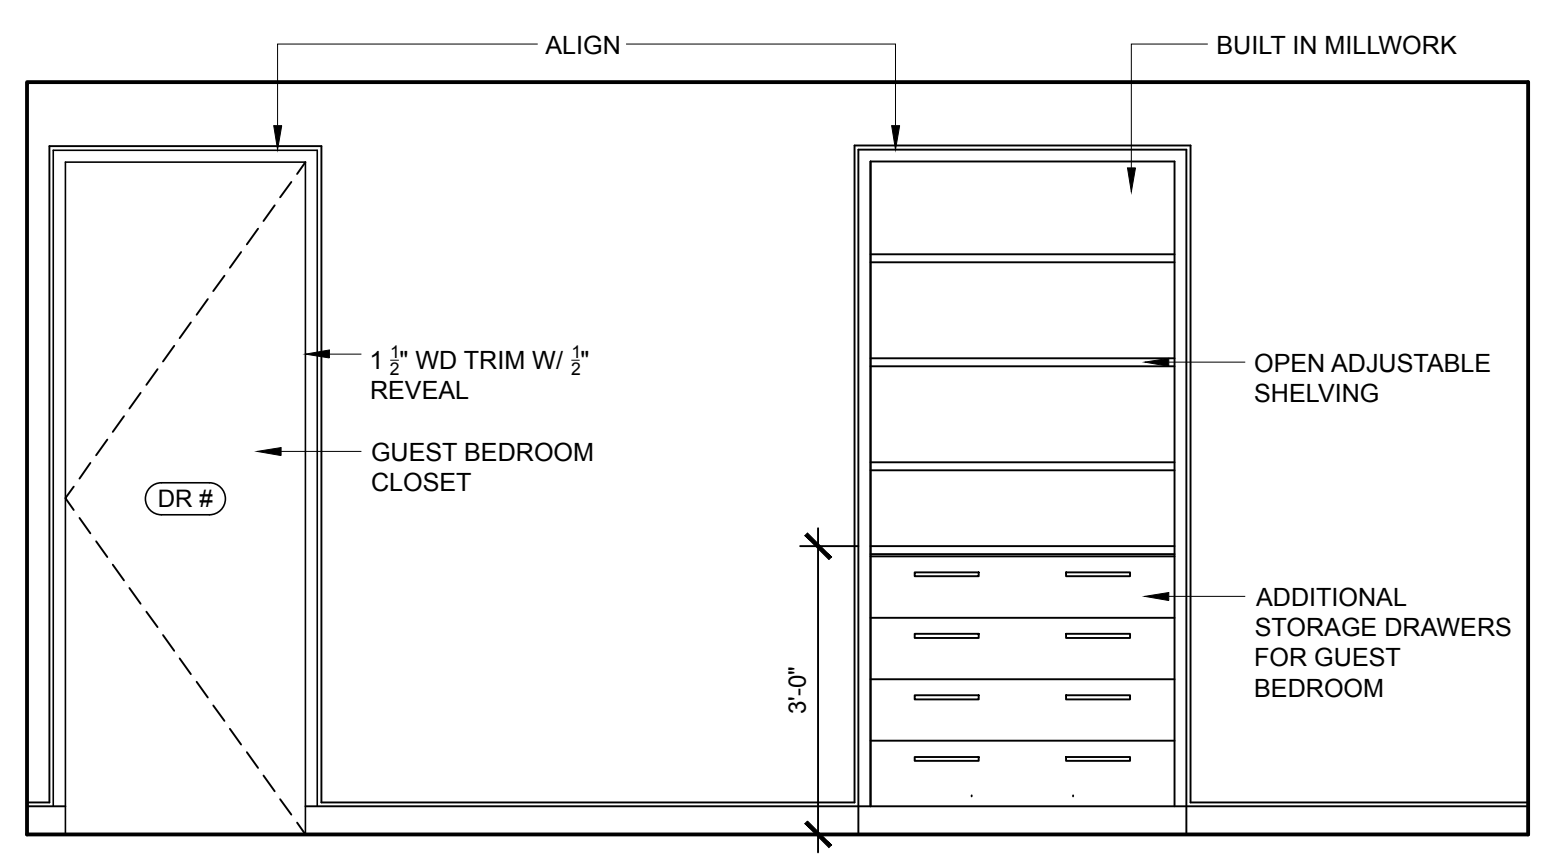

**2 GUEST BEDROOM SHELVING**  
SCALE: 1/2" = 1'-0"

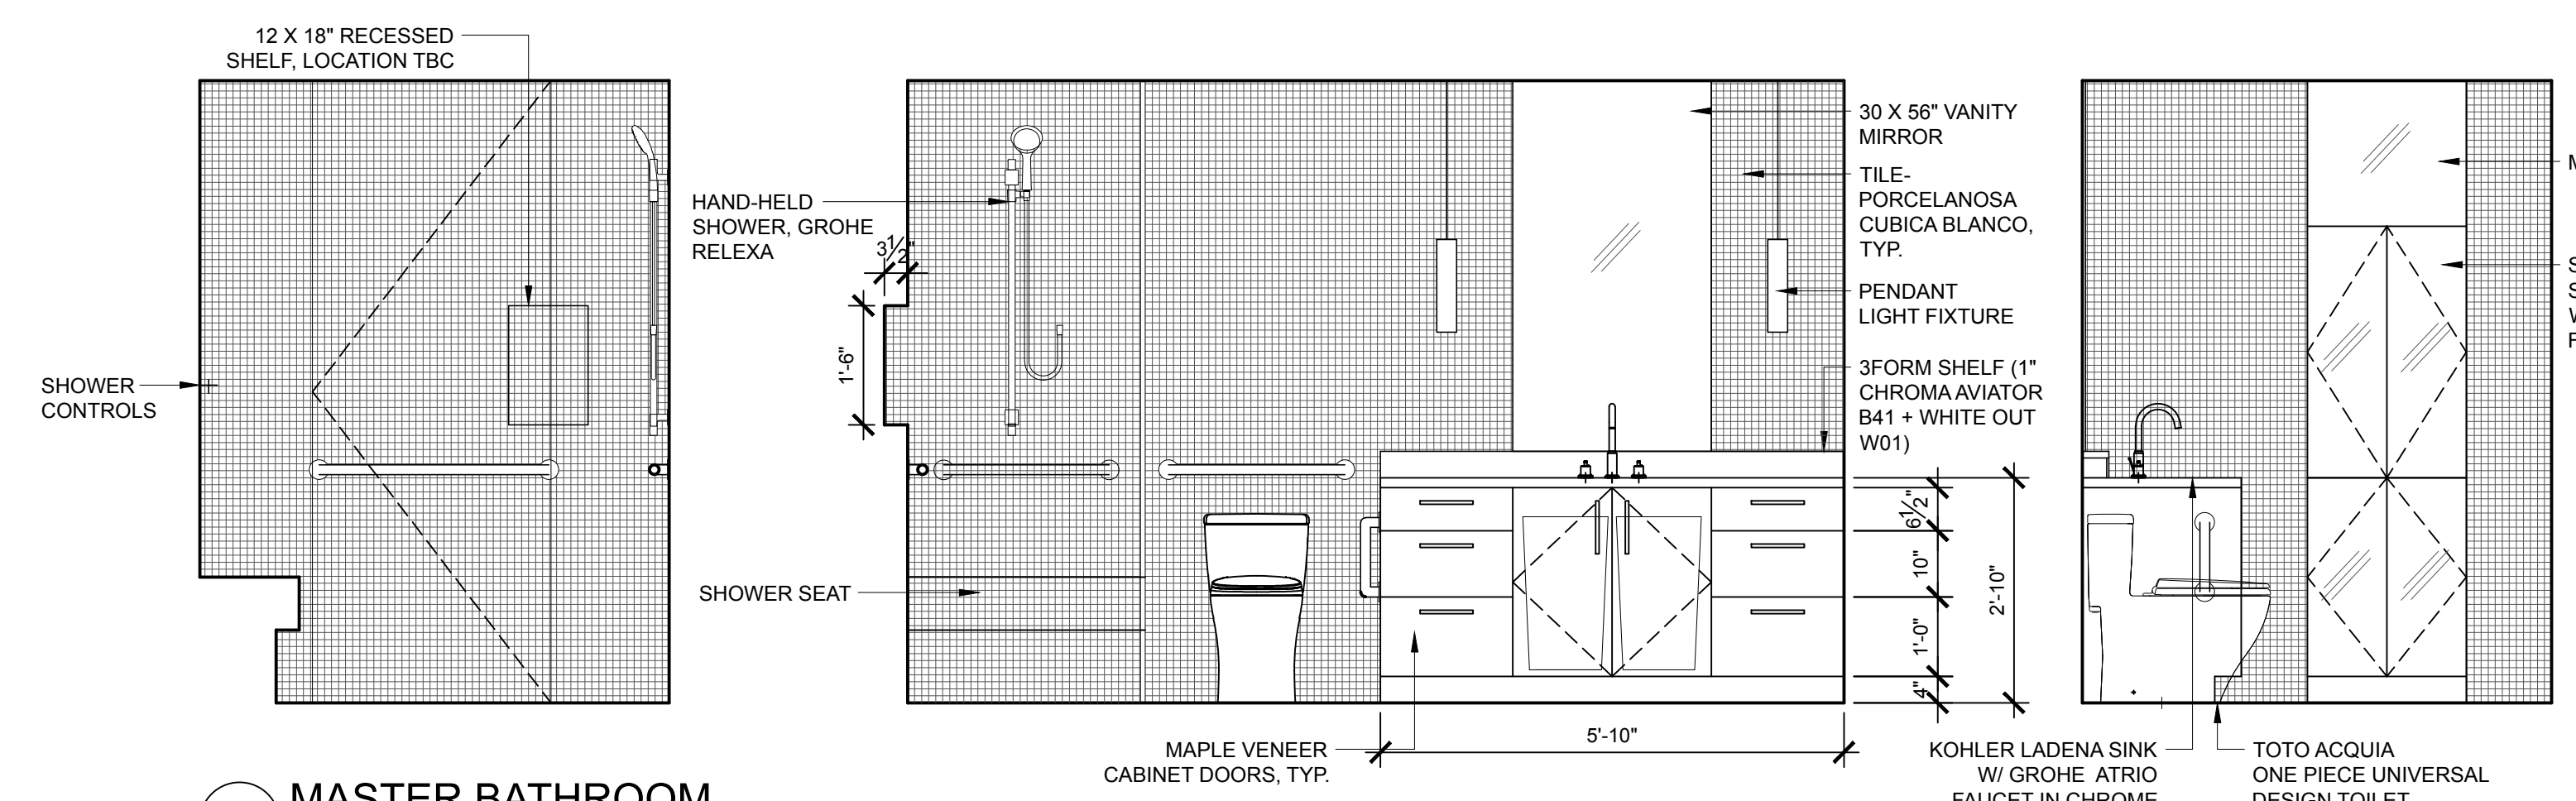

**4 MASTER BATHROOM**  
SCALE: 1/2" = 1'-0"

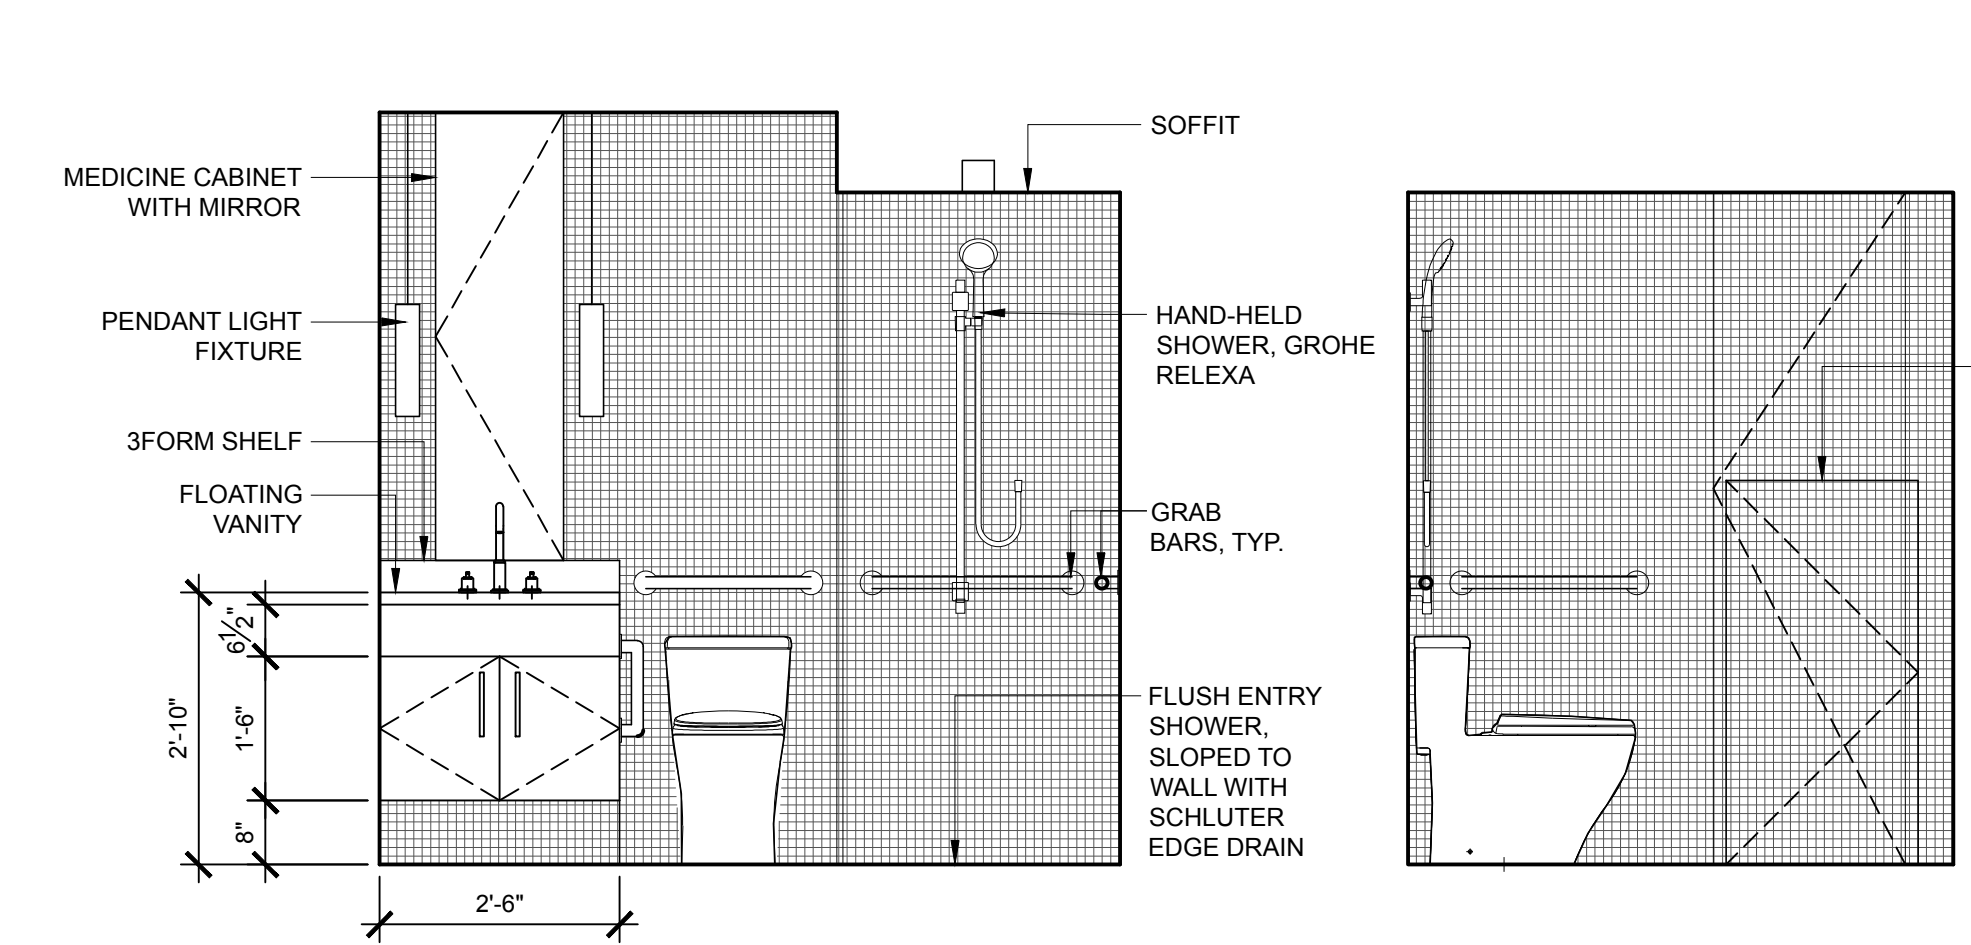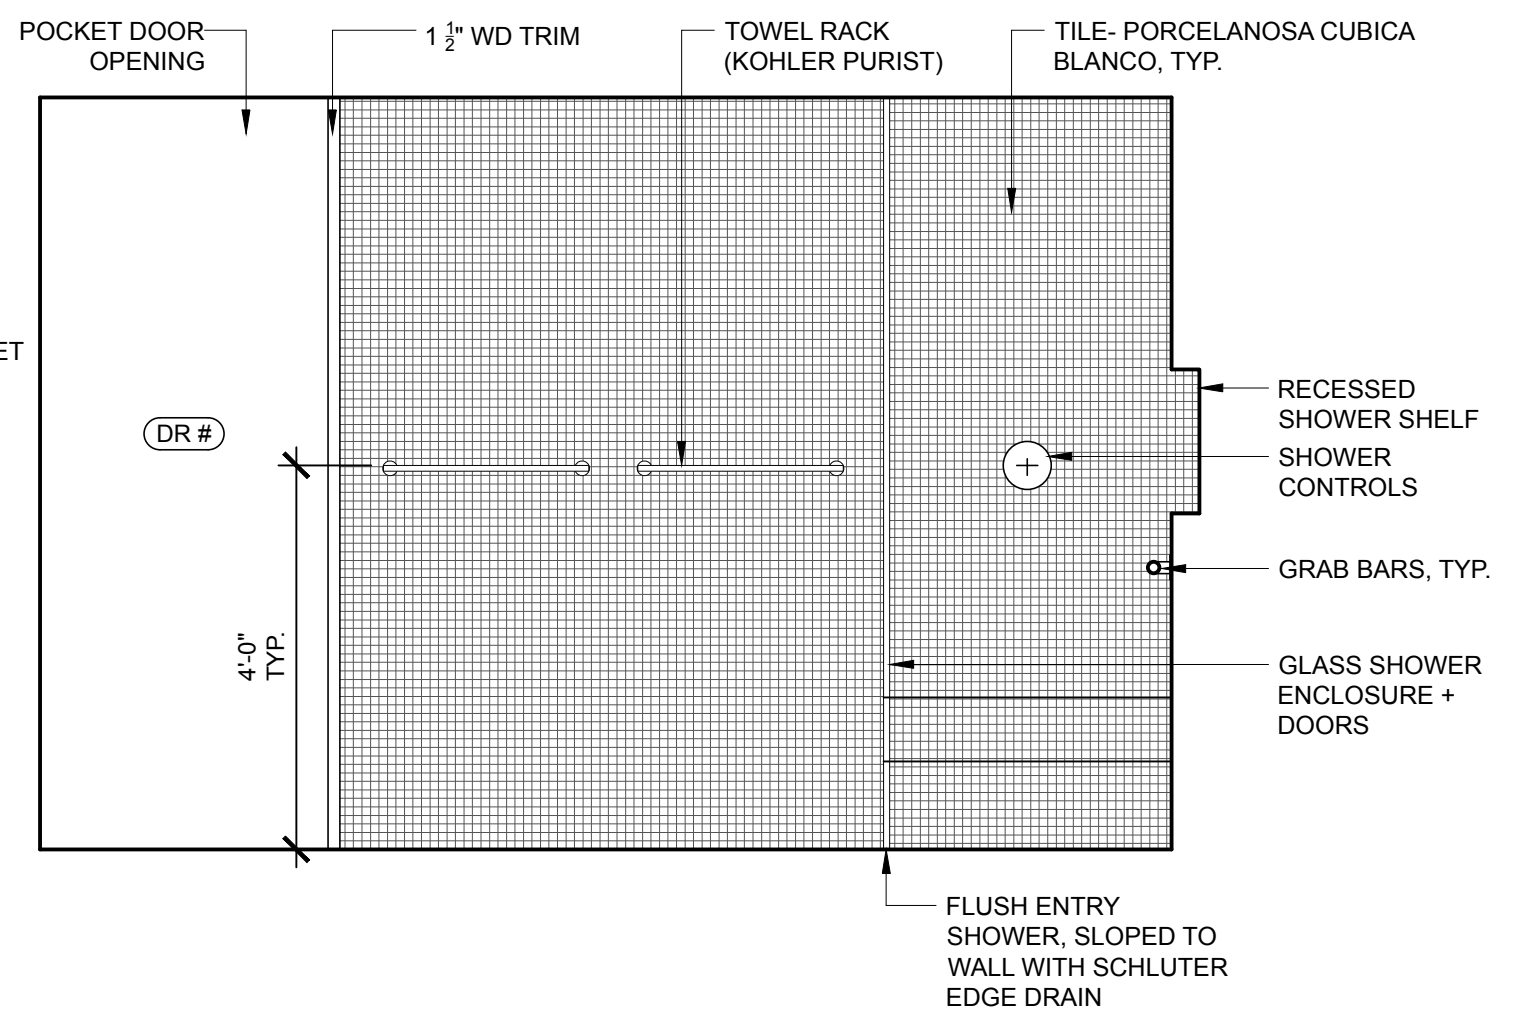

**5 GUEST BATHROOM**  
SCALE: 1/2" = 1'-0"

