




**3 SECTION 2 AT STAIR B**  
1/4" = 1'-0"

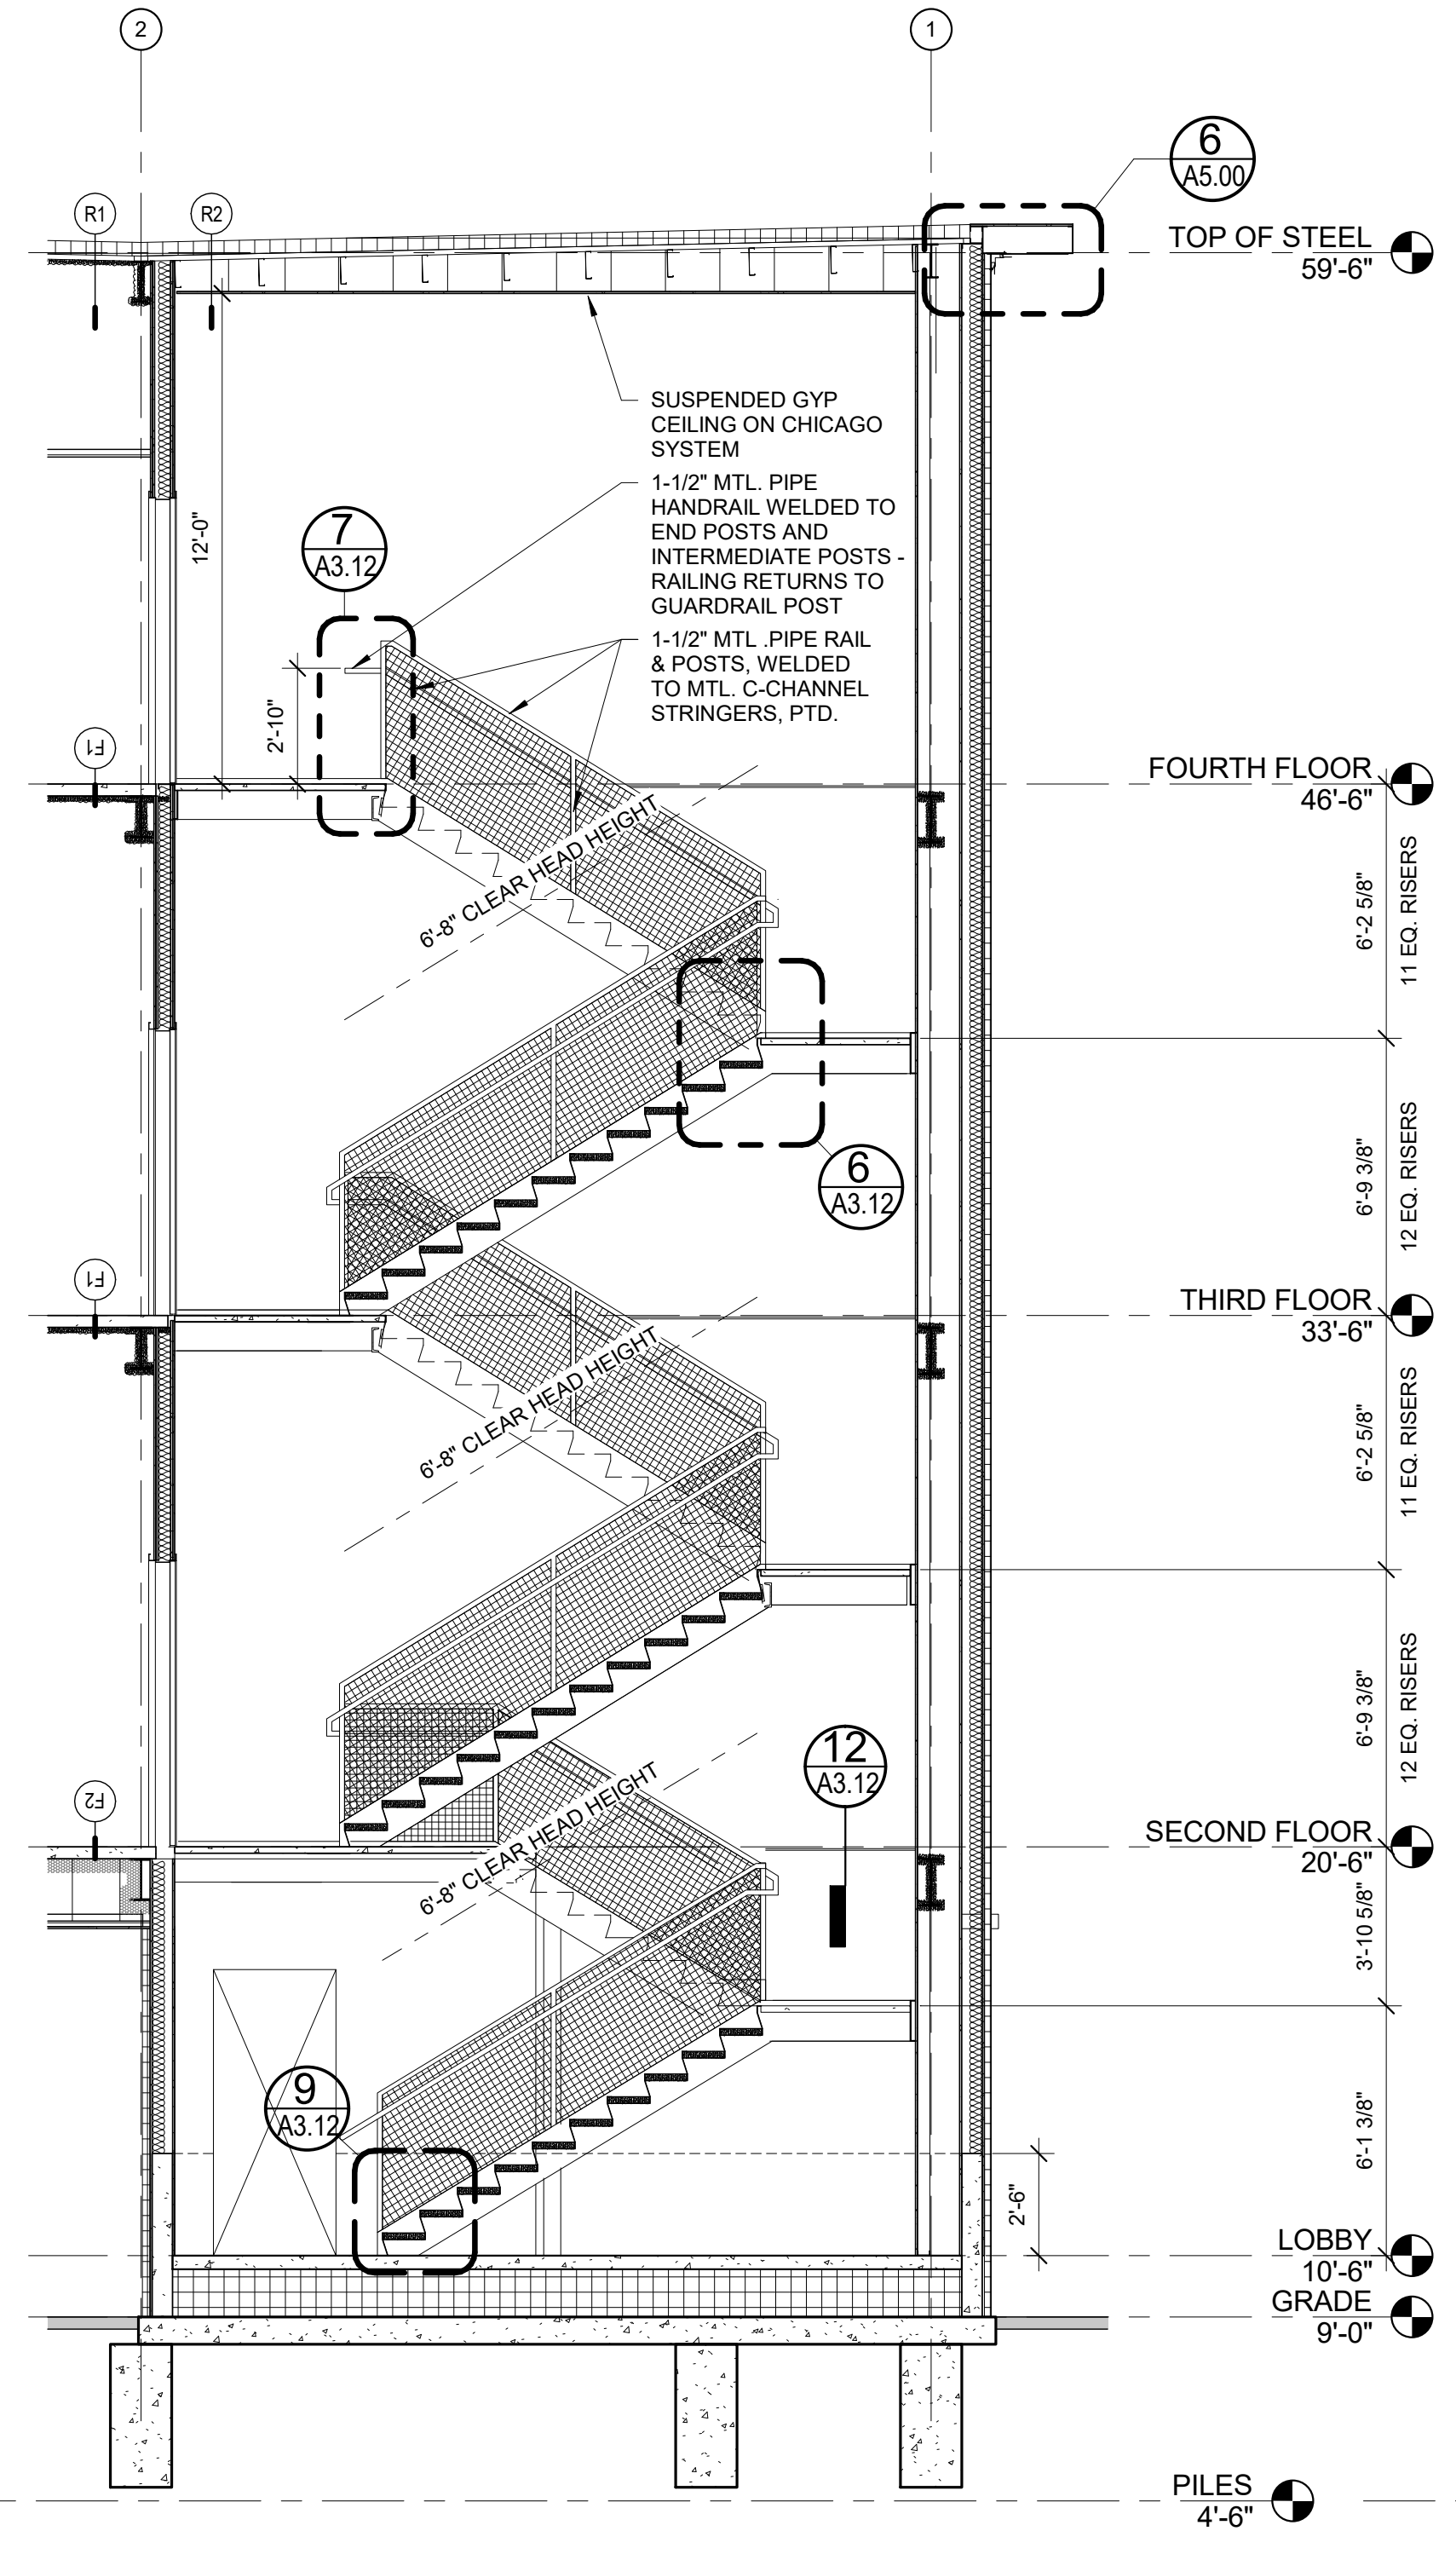


**1 SECTION AT STAIR B**  
1/4" = 1'-0"

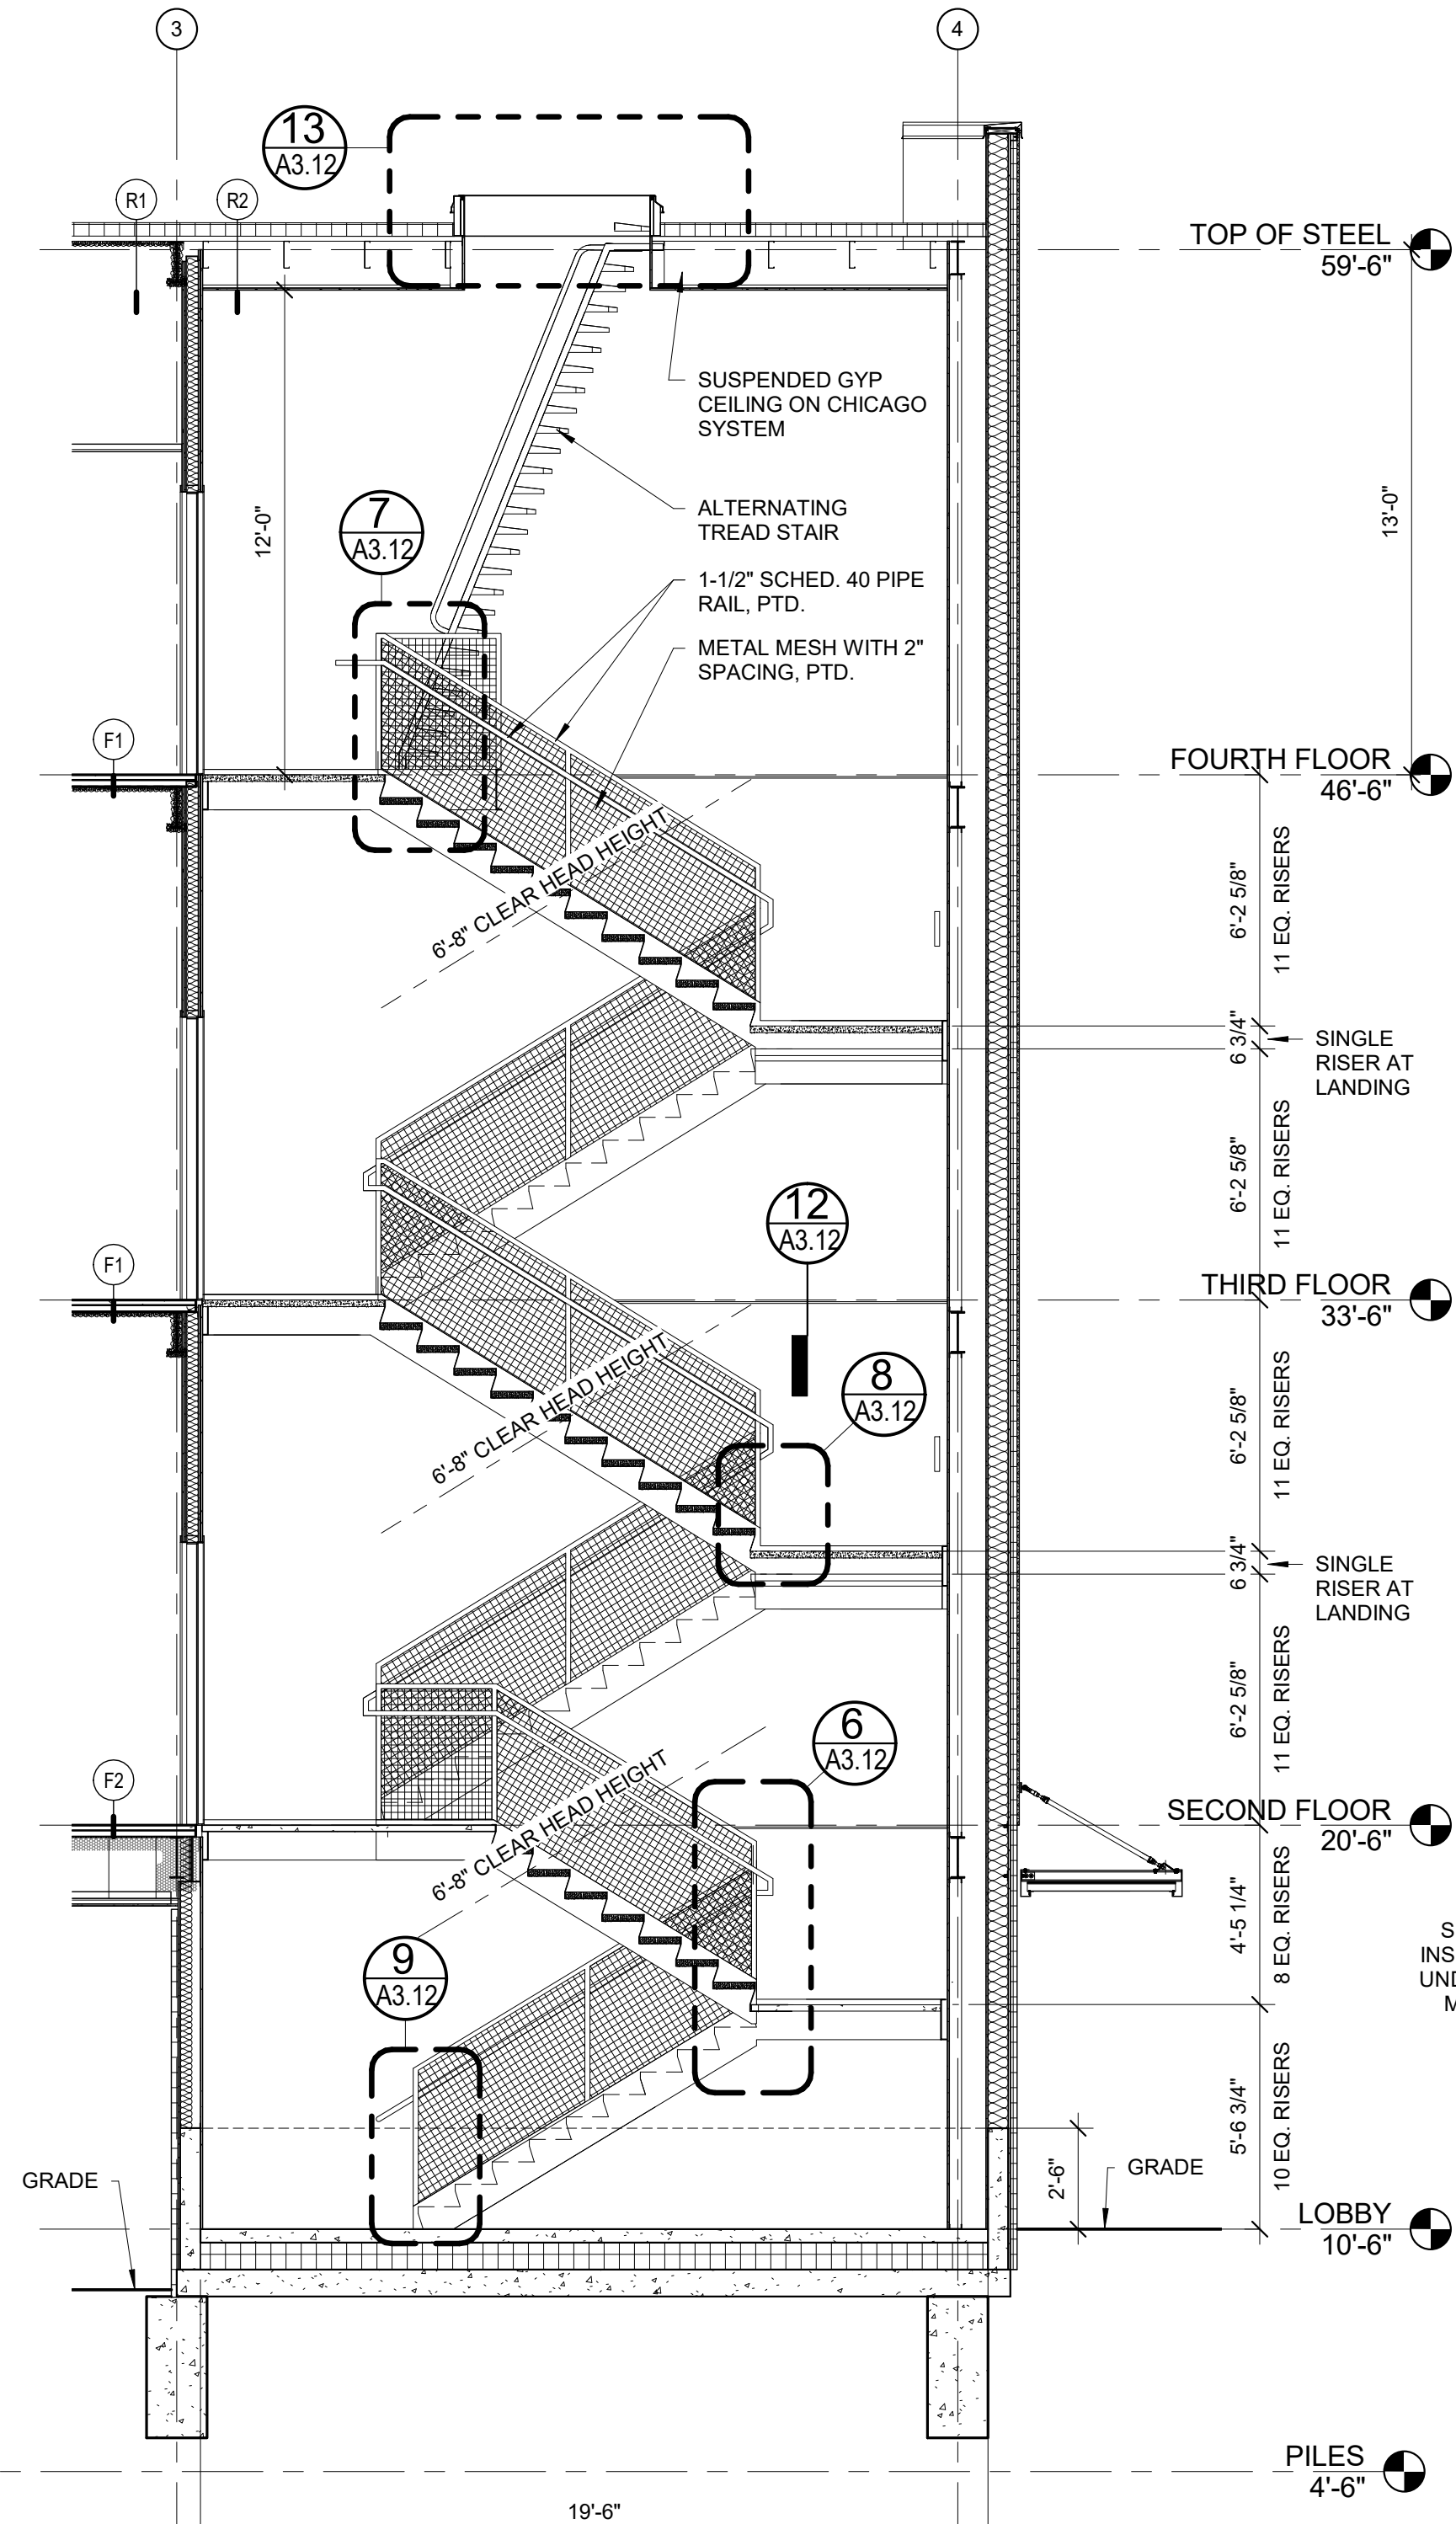

**4 SECTION AT STAIR A**  
1/4" = 1'-0"

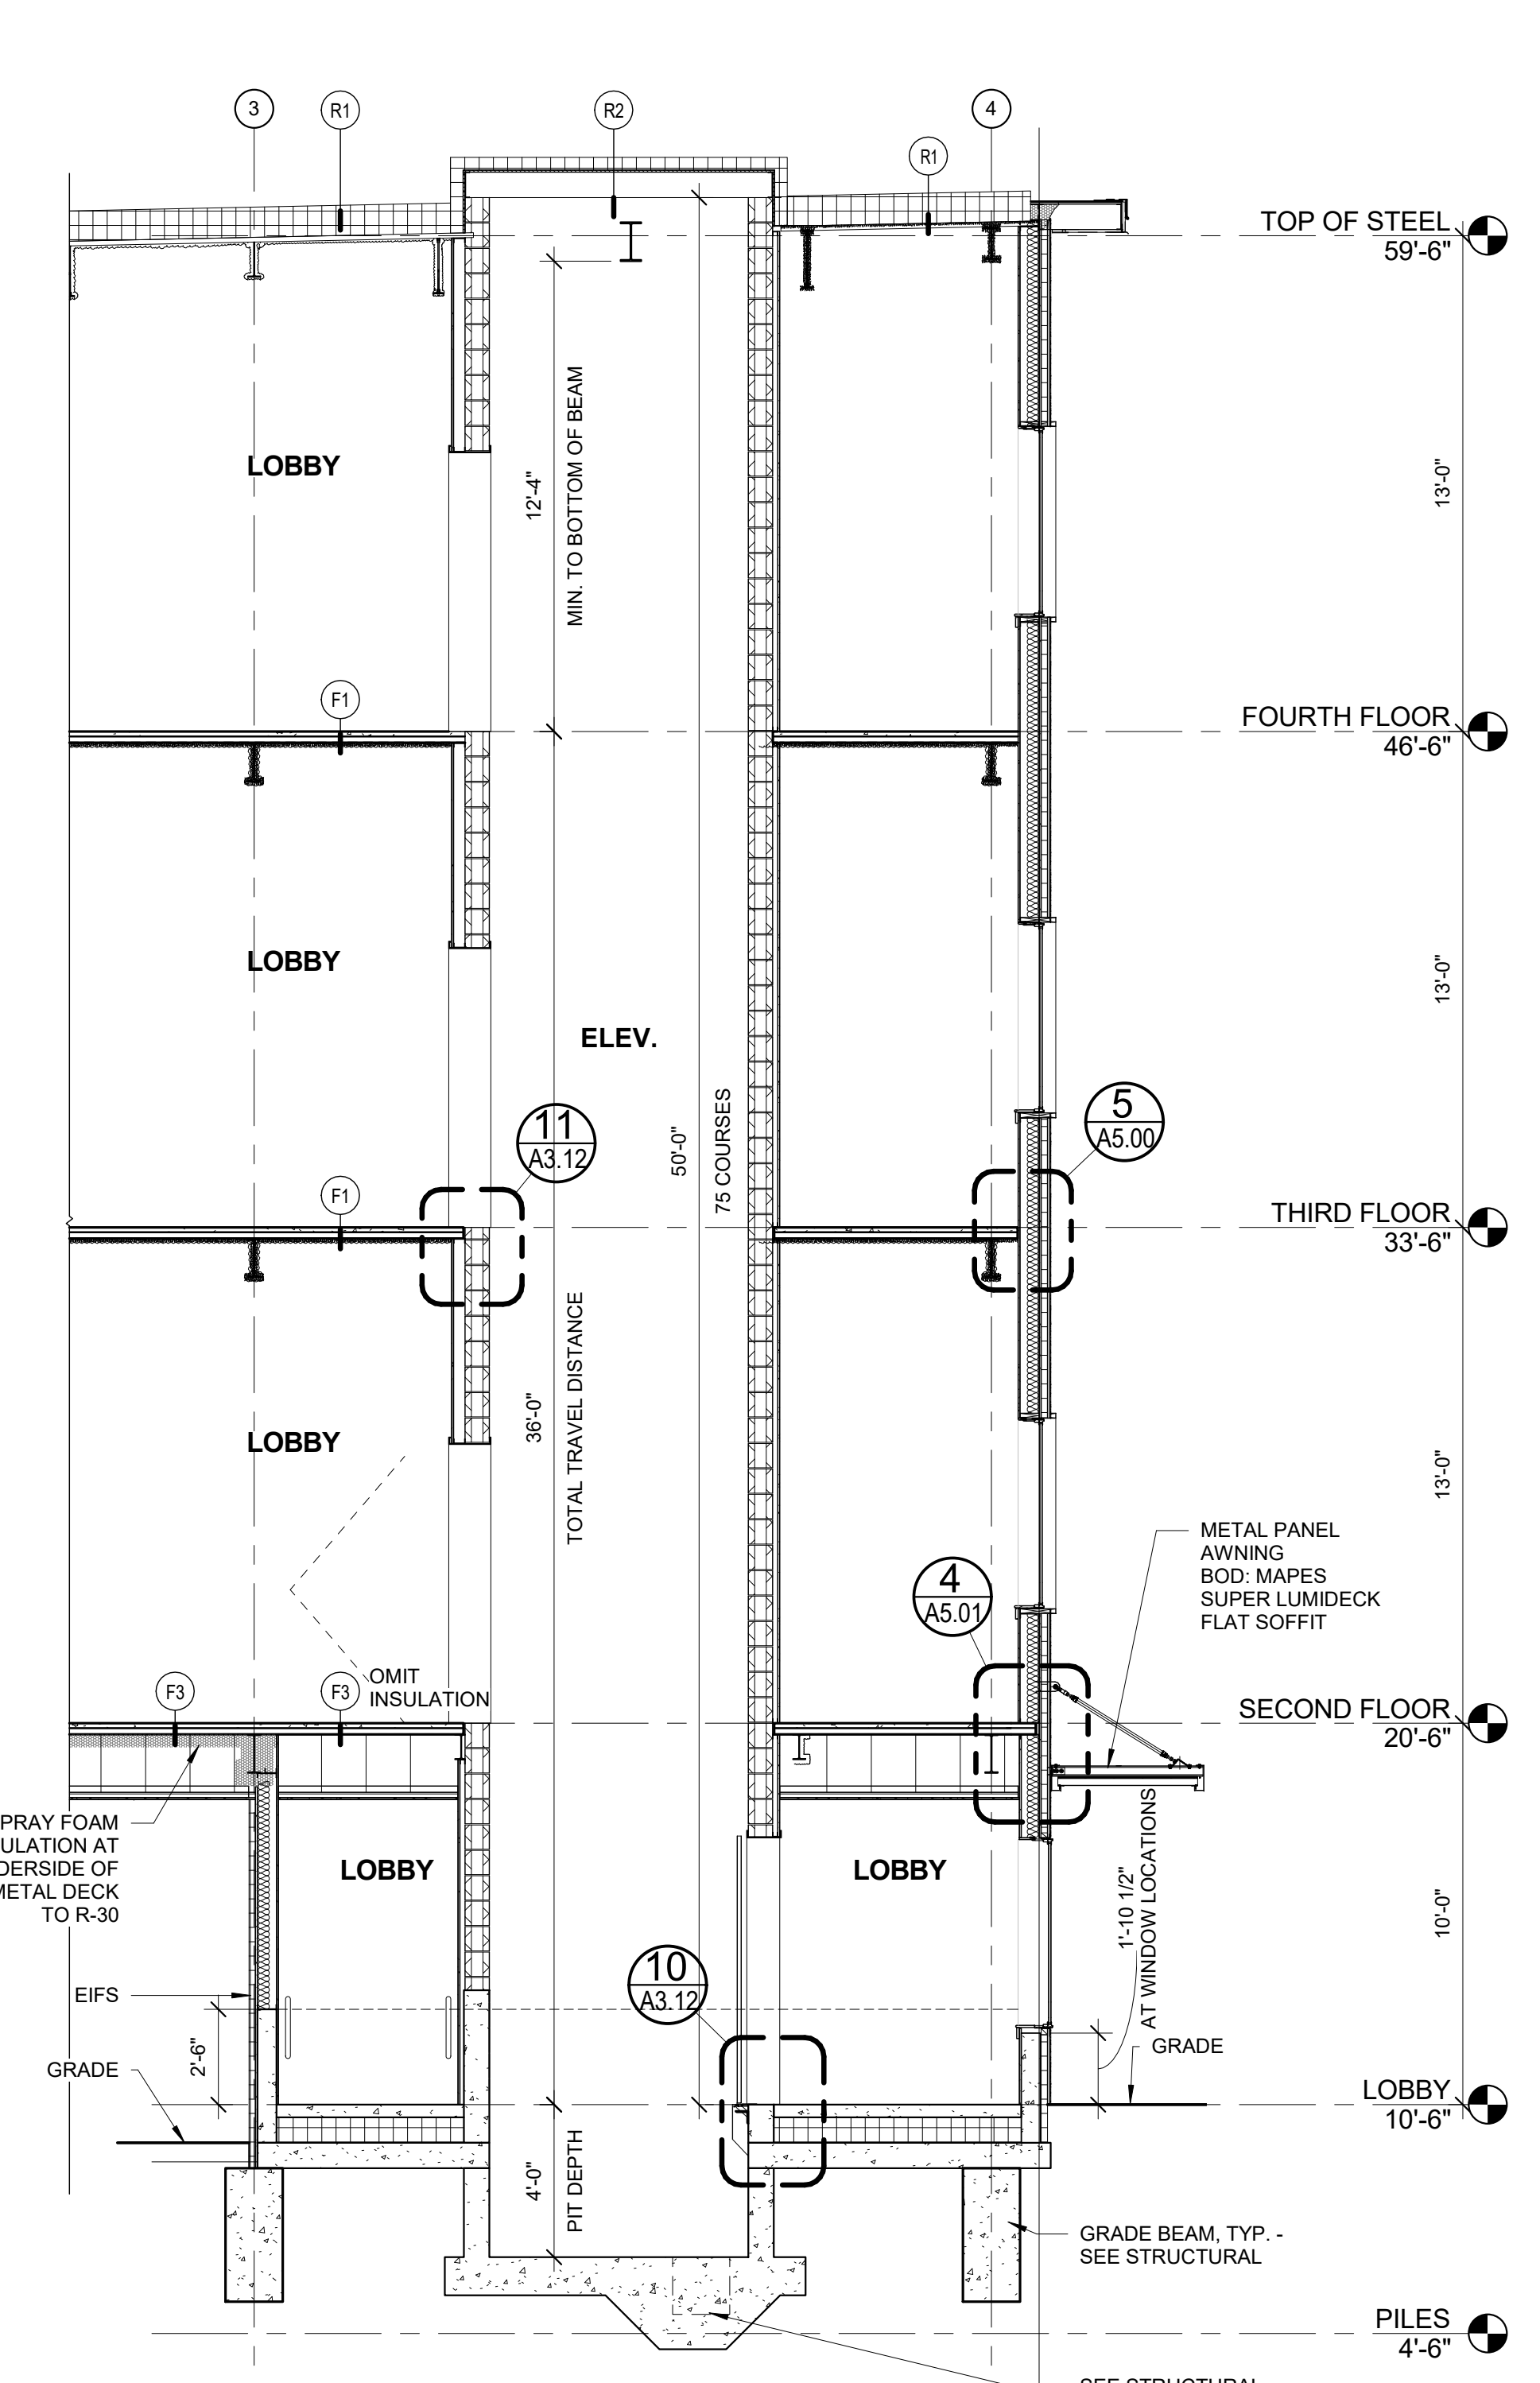

**2 ELEVATOR SECTION**  
1/4" = 1'-0"

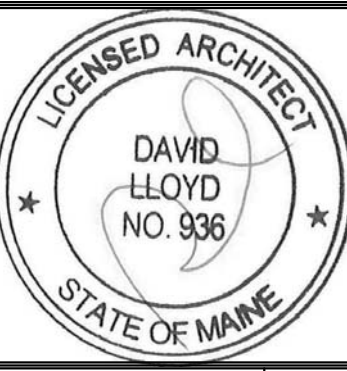

Prepared For:  
**Proprietors of Union Wharf**  
Address  
City, State

Consultant:  
**ARCHETYPE architects**  
48 Union Wharf Portland, Maine 04101  
(207) 772-6022 ARCHETYPE@ARCHETYPEPA.COM

Project:  
**WIDGERY WHARF**  
Widgerly Wharf  
Portland, ME

Date: 17 FEB. 2017  
Scale: 1/4" = 1'-0"  
**ELEVATOR AND STAIR DETAILS**

**A3.11**