




9 SECTION AT INSULATED PLUMBING SPACE  
1/2" = 1'-0"

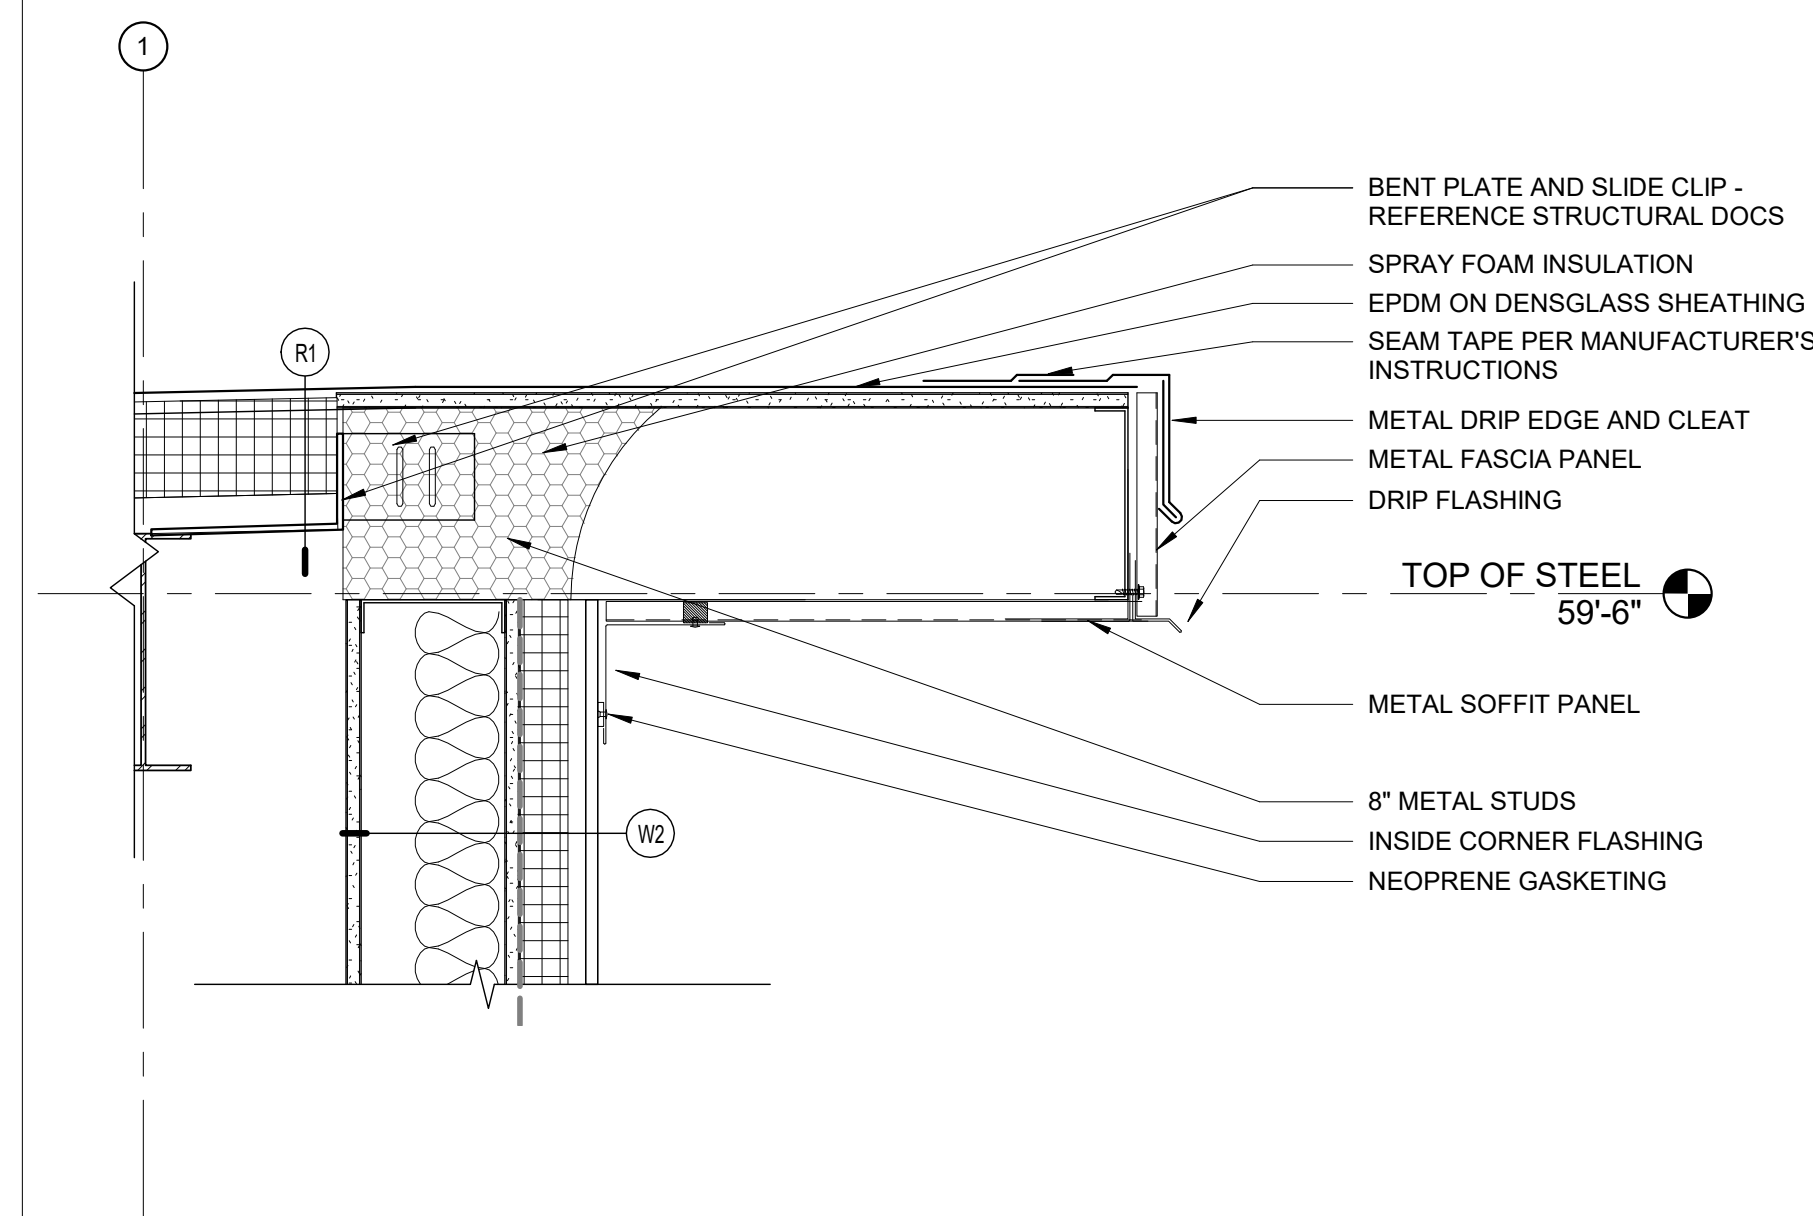


6 OVERHANGING ROOF EDGE DETAIL  
1 1/2" = 1'-0"

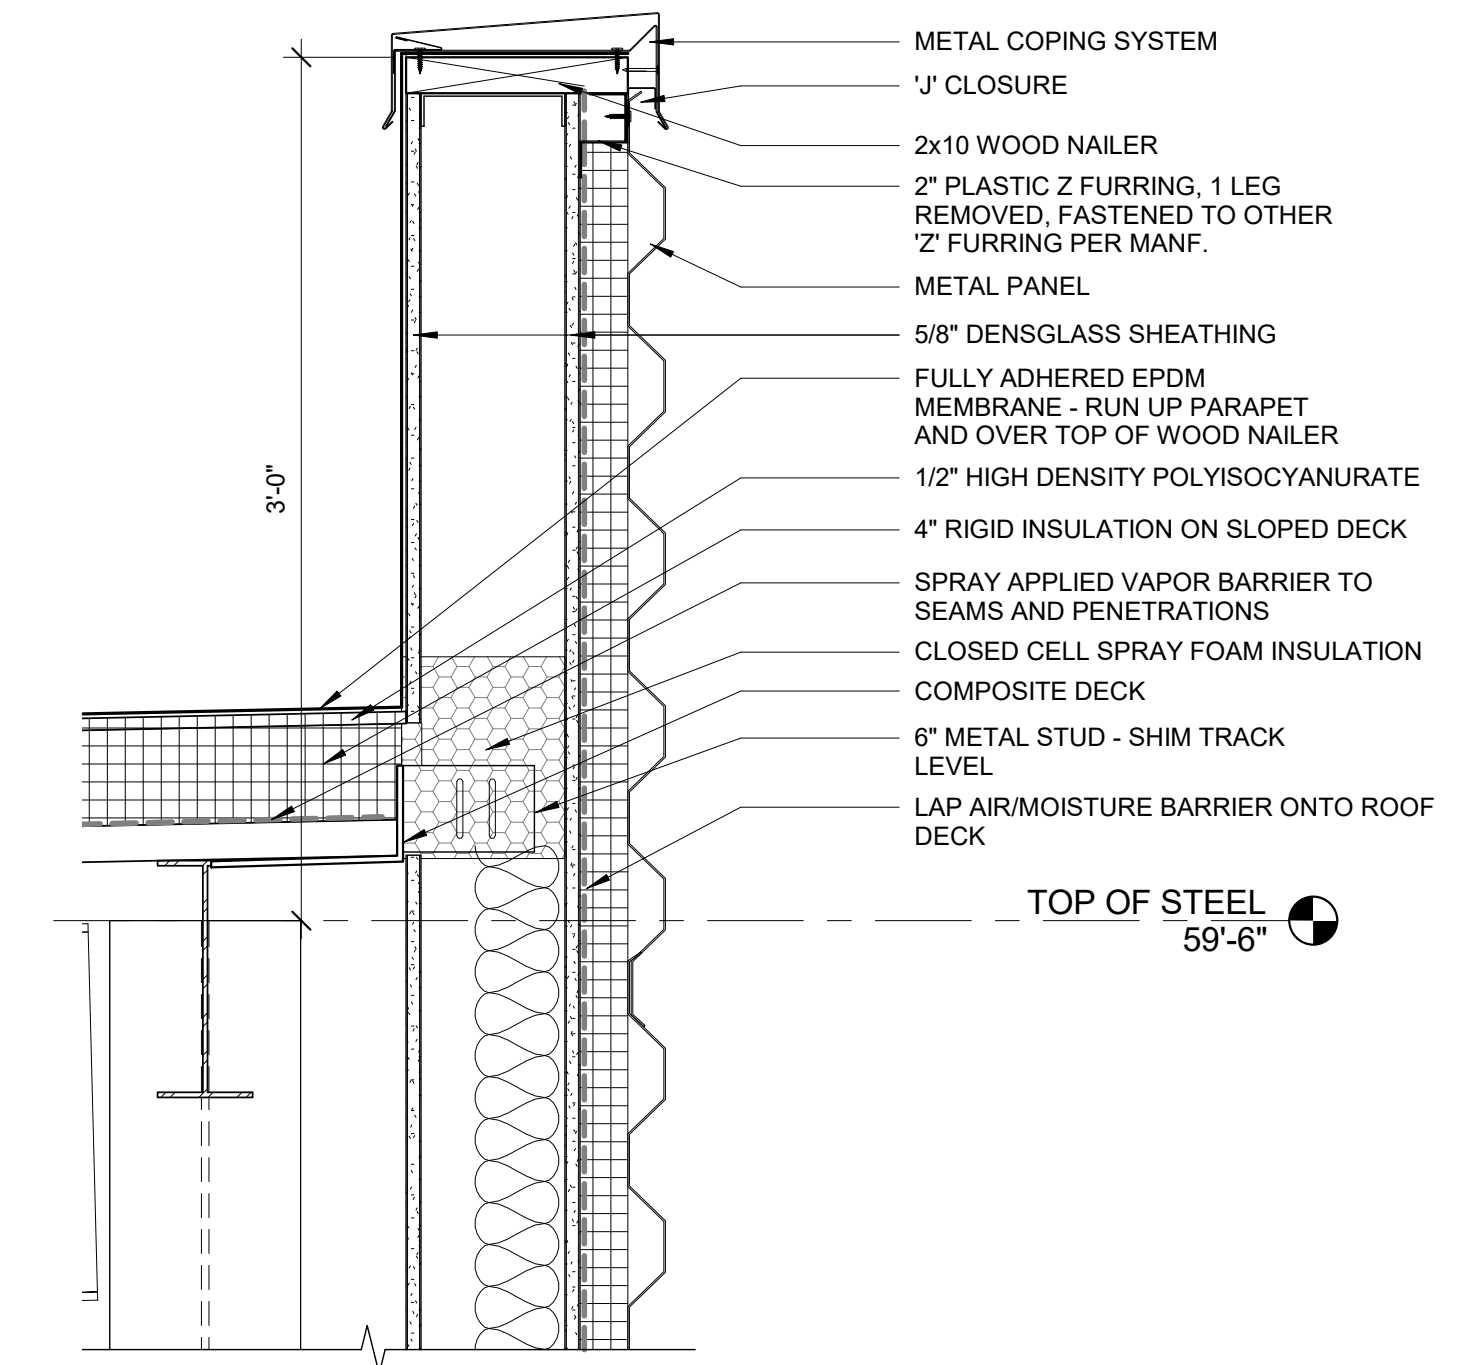


3 TYPICAL PARAPET DETAIL  
1 1/2" = 1'-0"

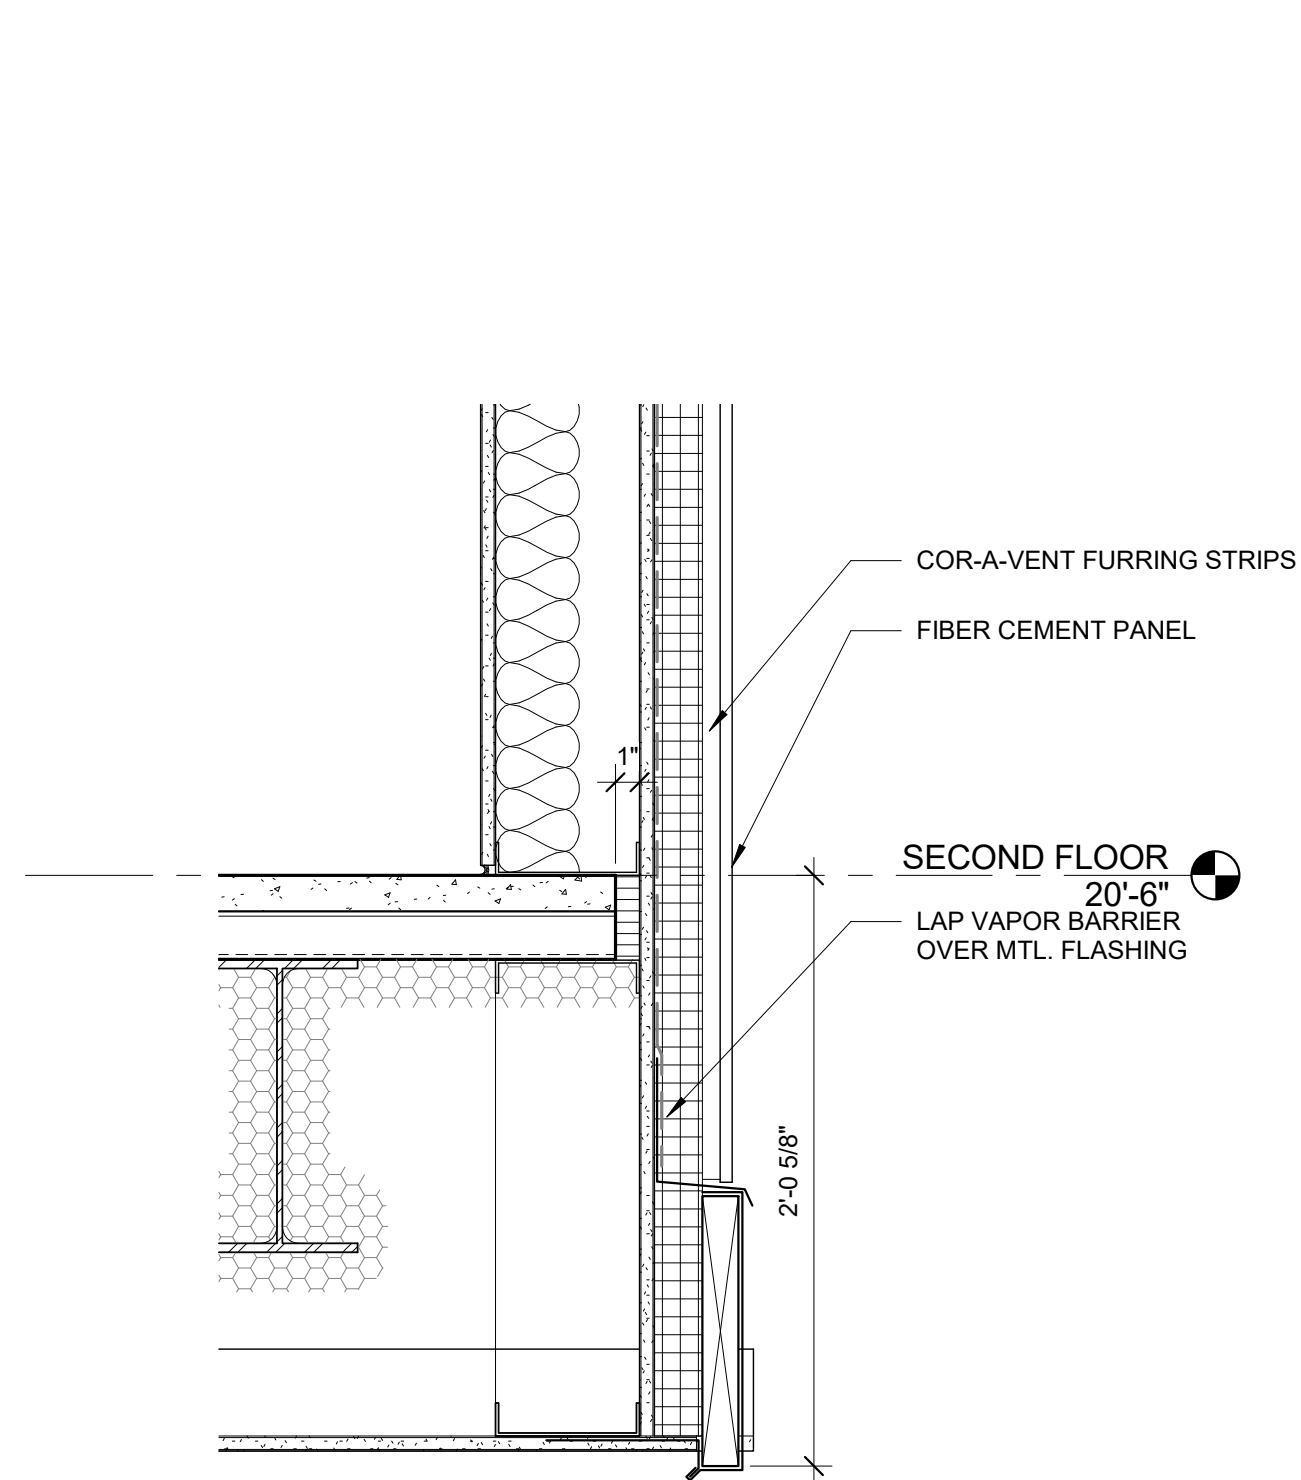


8 DETAIL AT BOTTOM OF FIBER CEMENT WALL  
1 1/2" = 1'-0"

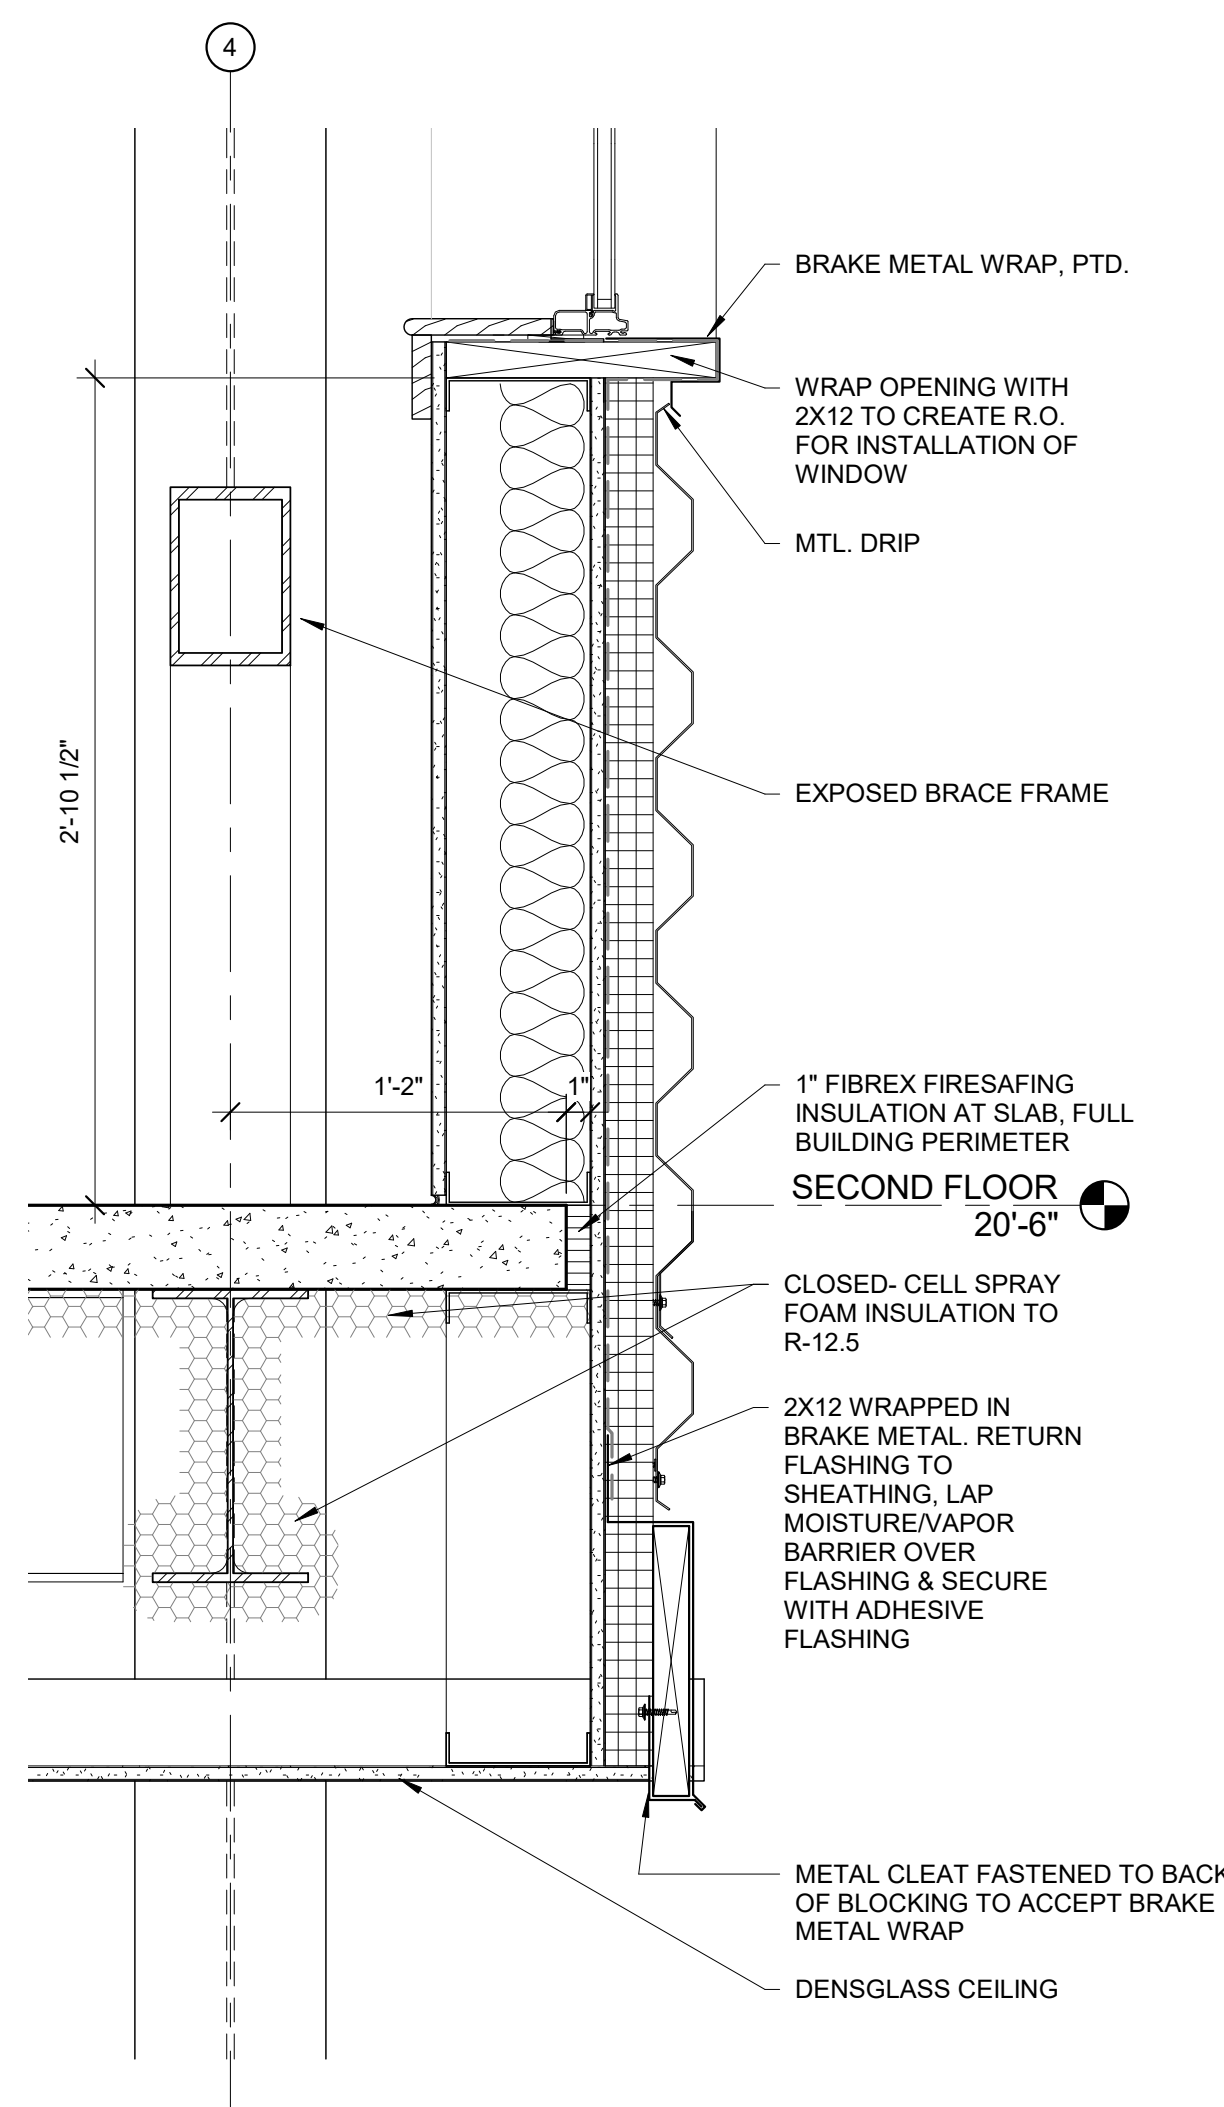


7 EXT. WALL DETAIL AT PARKING CEILING  
1 1/2" = 1'-0"

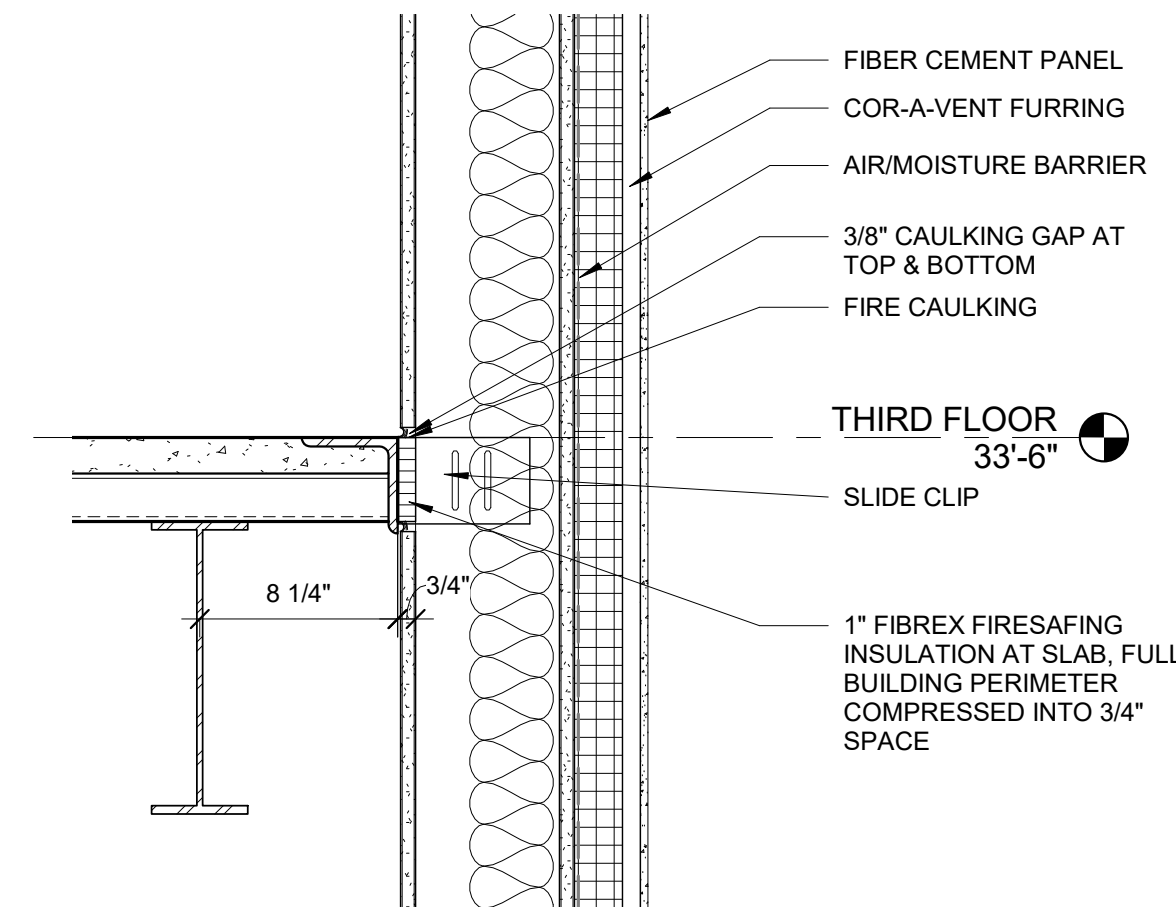

5 EXT. WALL DETAIL AT THIRD/FOURTH FLOORS  
1 1/2" = 1'-0"

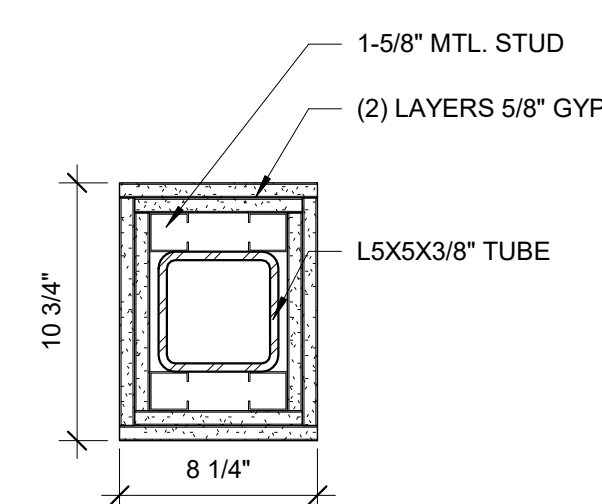


4 METAL BRACING WRAP DETAIL  
1 1/2" = 1'-0"

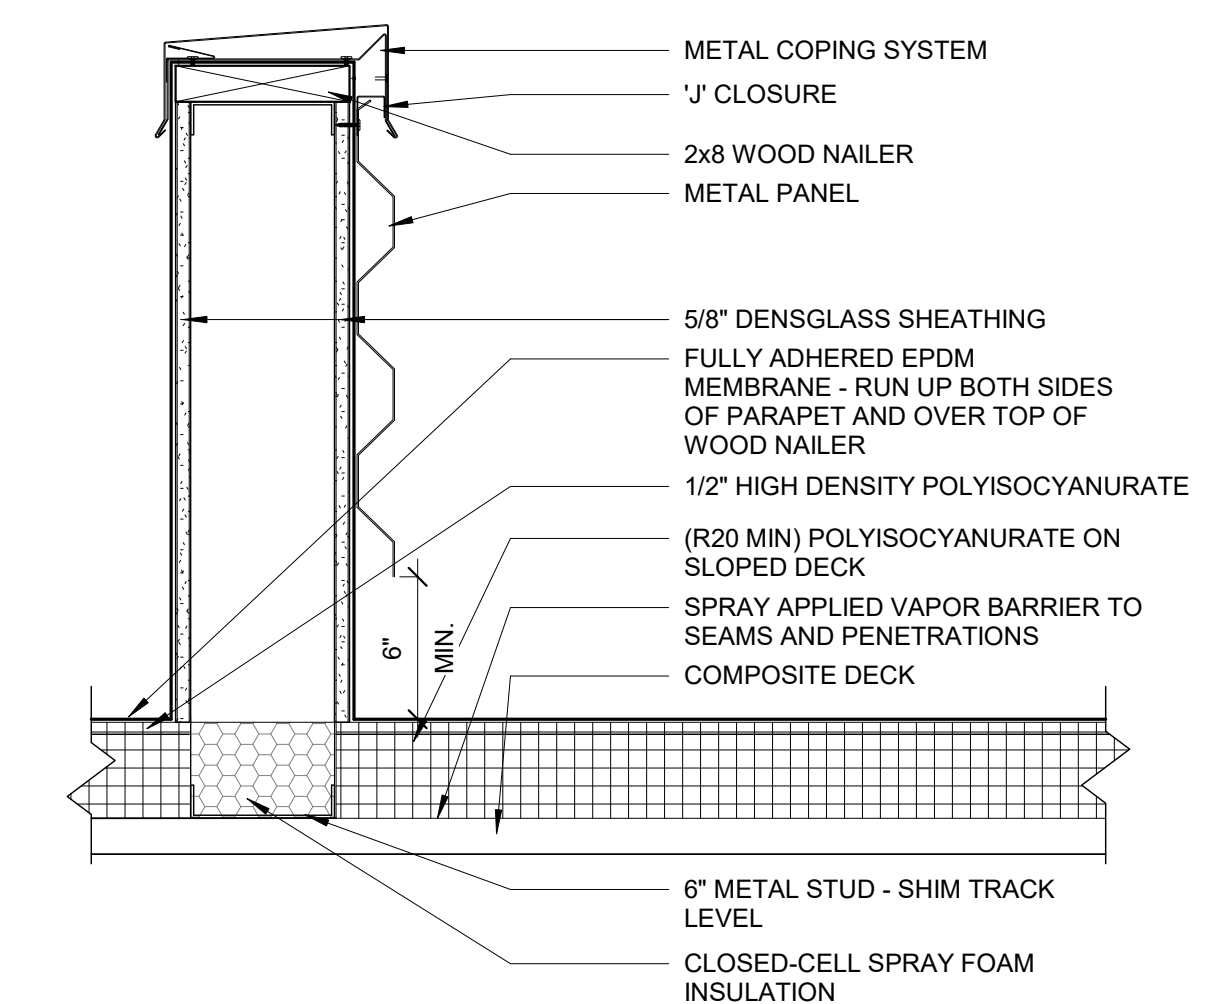


2 ROOF PARAPET RETURN DETAIL  
1 1/2" = 1'-0"

UL DESIGN NUMBER: UL X528

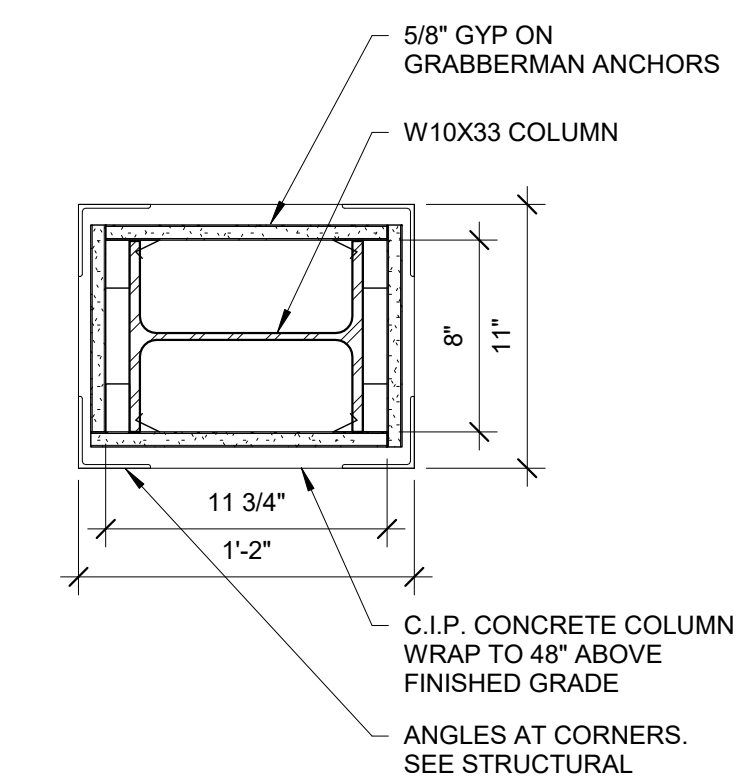

1 COLUMN WRAP DETAIL  
1 1/2" = 1'-0"

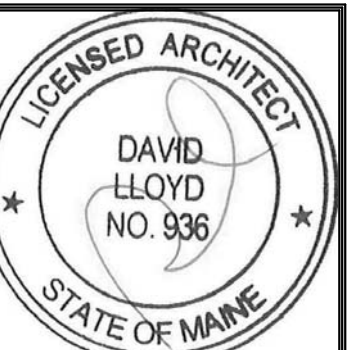

Proprietors of  
Union Wharf  
Address  
City, State

Prepared For:

Consultant:  
**ARCHETYPE**  
architects  
48 Union Wharf Portland, Maine 04101  
(207) 772-6022 ARCHETYPE@ARCHETYPEPA.COM

Project:  
**WIDGERY WHARF**  
Widgery Wharf  
Portland, ME

Revisions:

Scale: As indicated  
Date: 17 FEB. 2017  
**EXTERIOR DETAILS**

**A5.00**