



BRACING ELEVATION  
1/4"=1'-0"

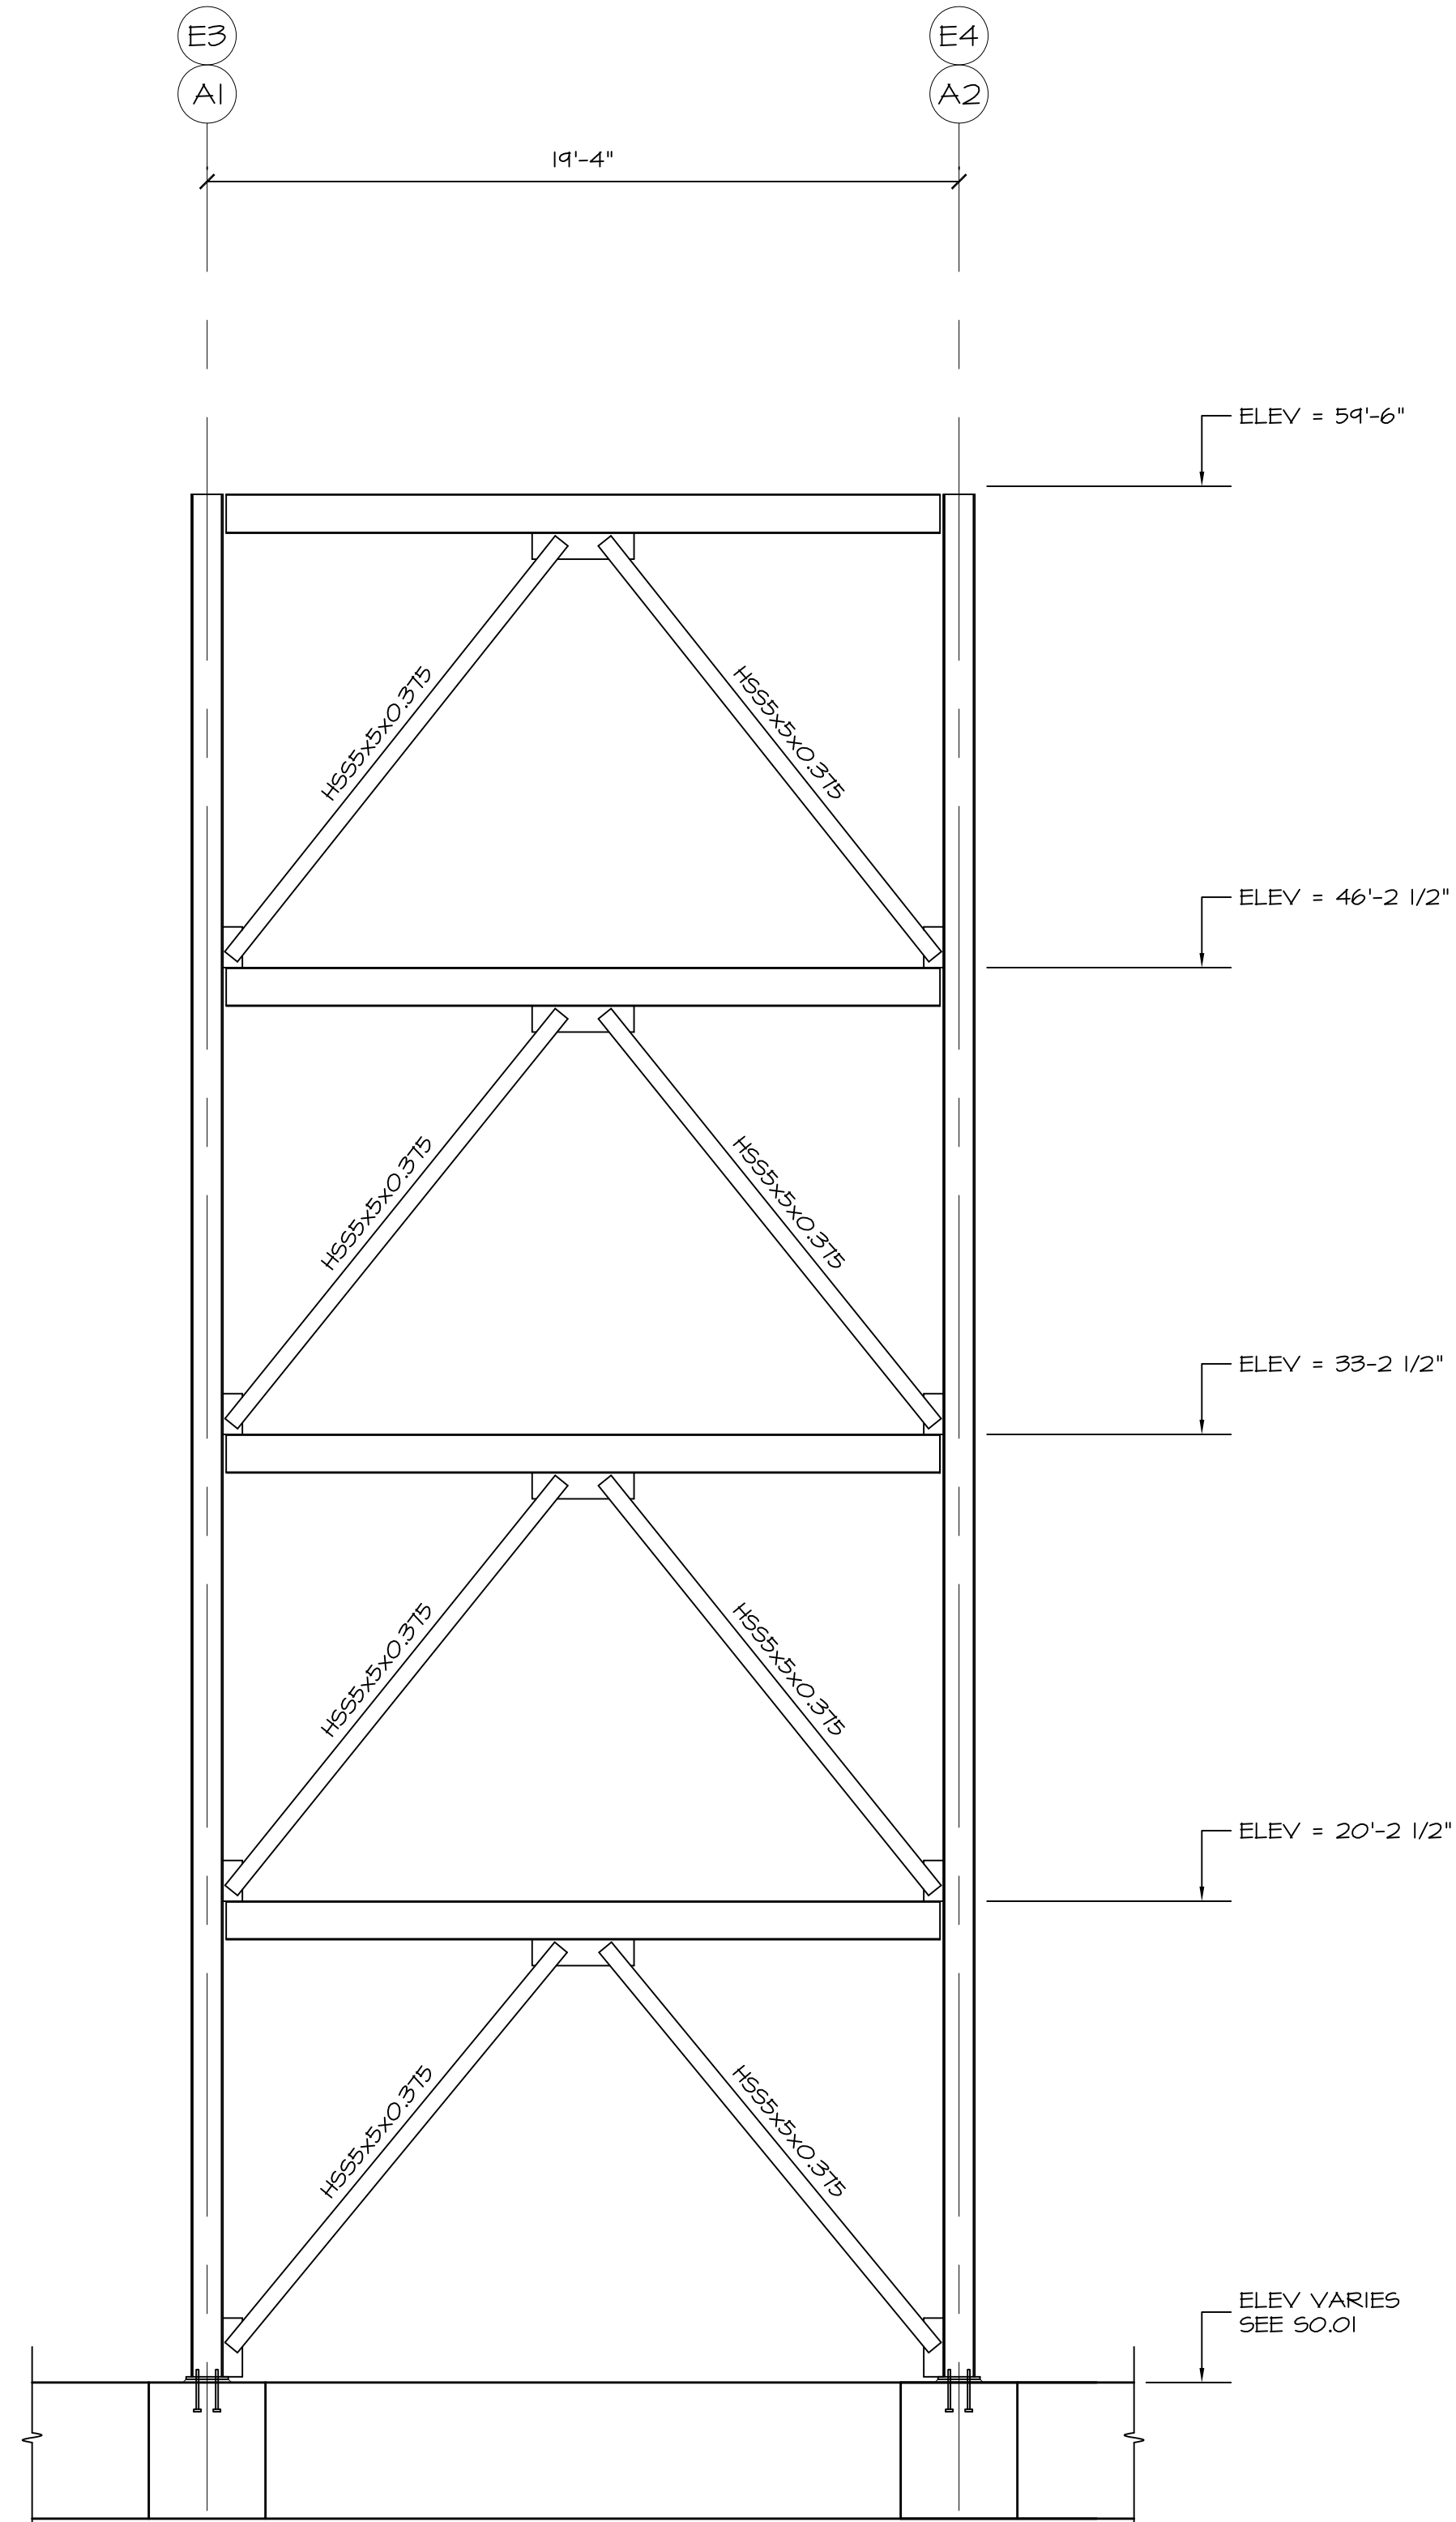

BRACING ELEVATION  
1/4"=1'-0"

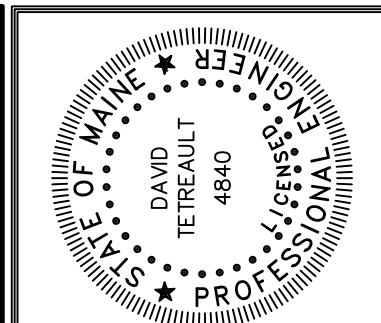

Prepared For:  
**PROPRIETORS  
 OF UNION WHARF**  
 36 Union Wharf  
 Portland, Maine 04101

Consulting Engineer:  
**STRUCTURAL  
 DESIGN  
 CONSULTING**  
 2696 Lake Shore Road  
 Unit 130  
 Glenis, ME 04249  
 Tel: 603.293.8038

Architect:  
**ARCHETYPE  
 architects**  
 48 Union Wharf, Portland, Maine 04101  
 (207) 772-6022 Fax (207) 772-4056

Project:  
**WIDGERY WHARF  
 BUILDING 1**  
 19 Union Wharf  
 Portland, Maine

|                         |          |
|-------------------------|----------|
| Revisions:              | 02/13/17 |
| Issued for Construction |          |
|                         |          |
|                         |          |
|                         |          |

Date: 13 FEB 2017  
 Scale: 1/4"=1'-0"  
**BRACING ELEVATIONS**

**S4.01**