




3 SECTION 2 AT STAIR B
1/4" = 1'-0"

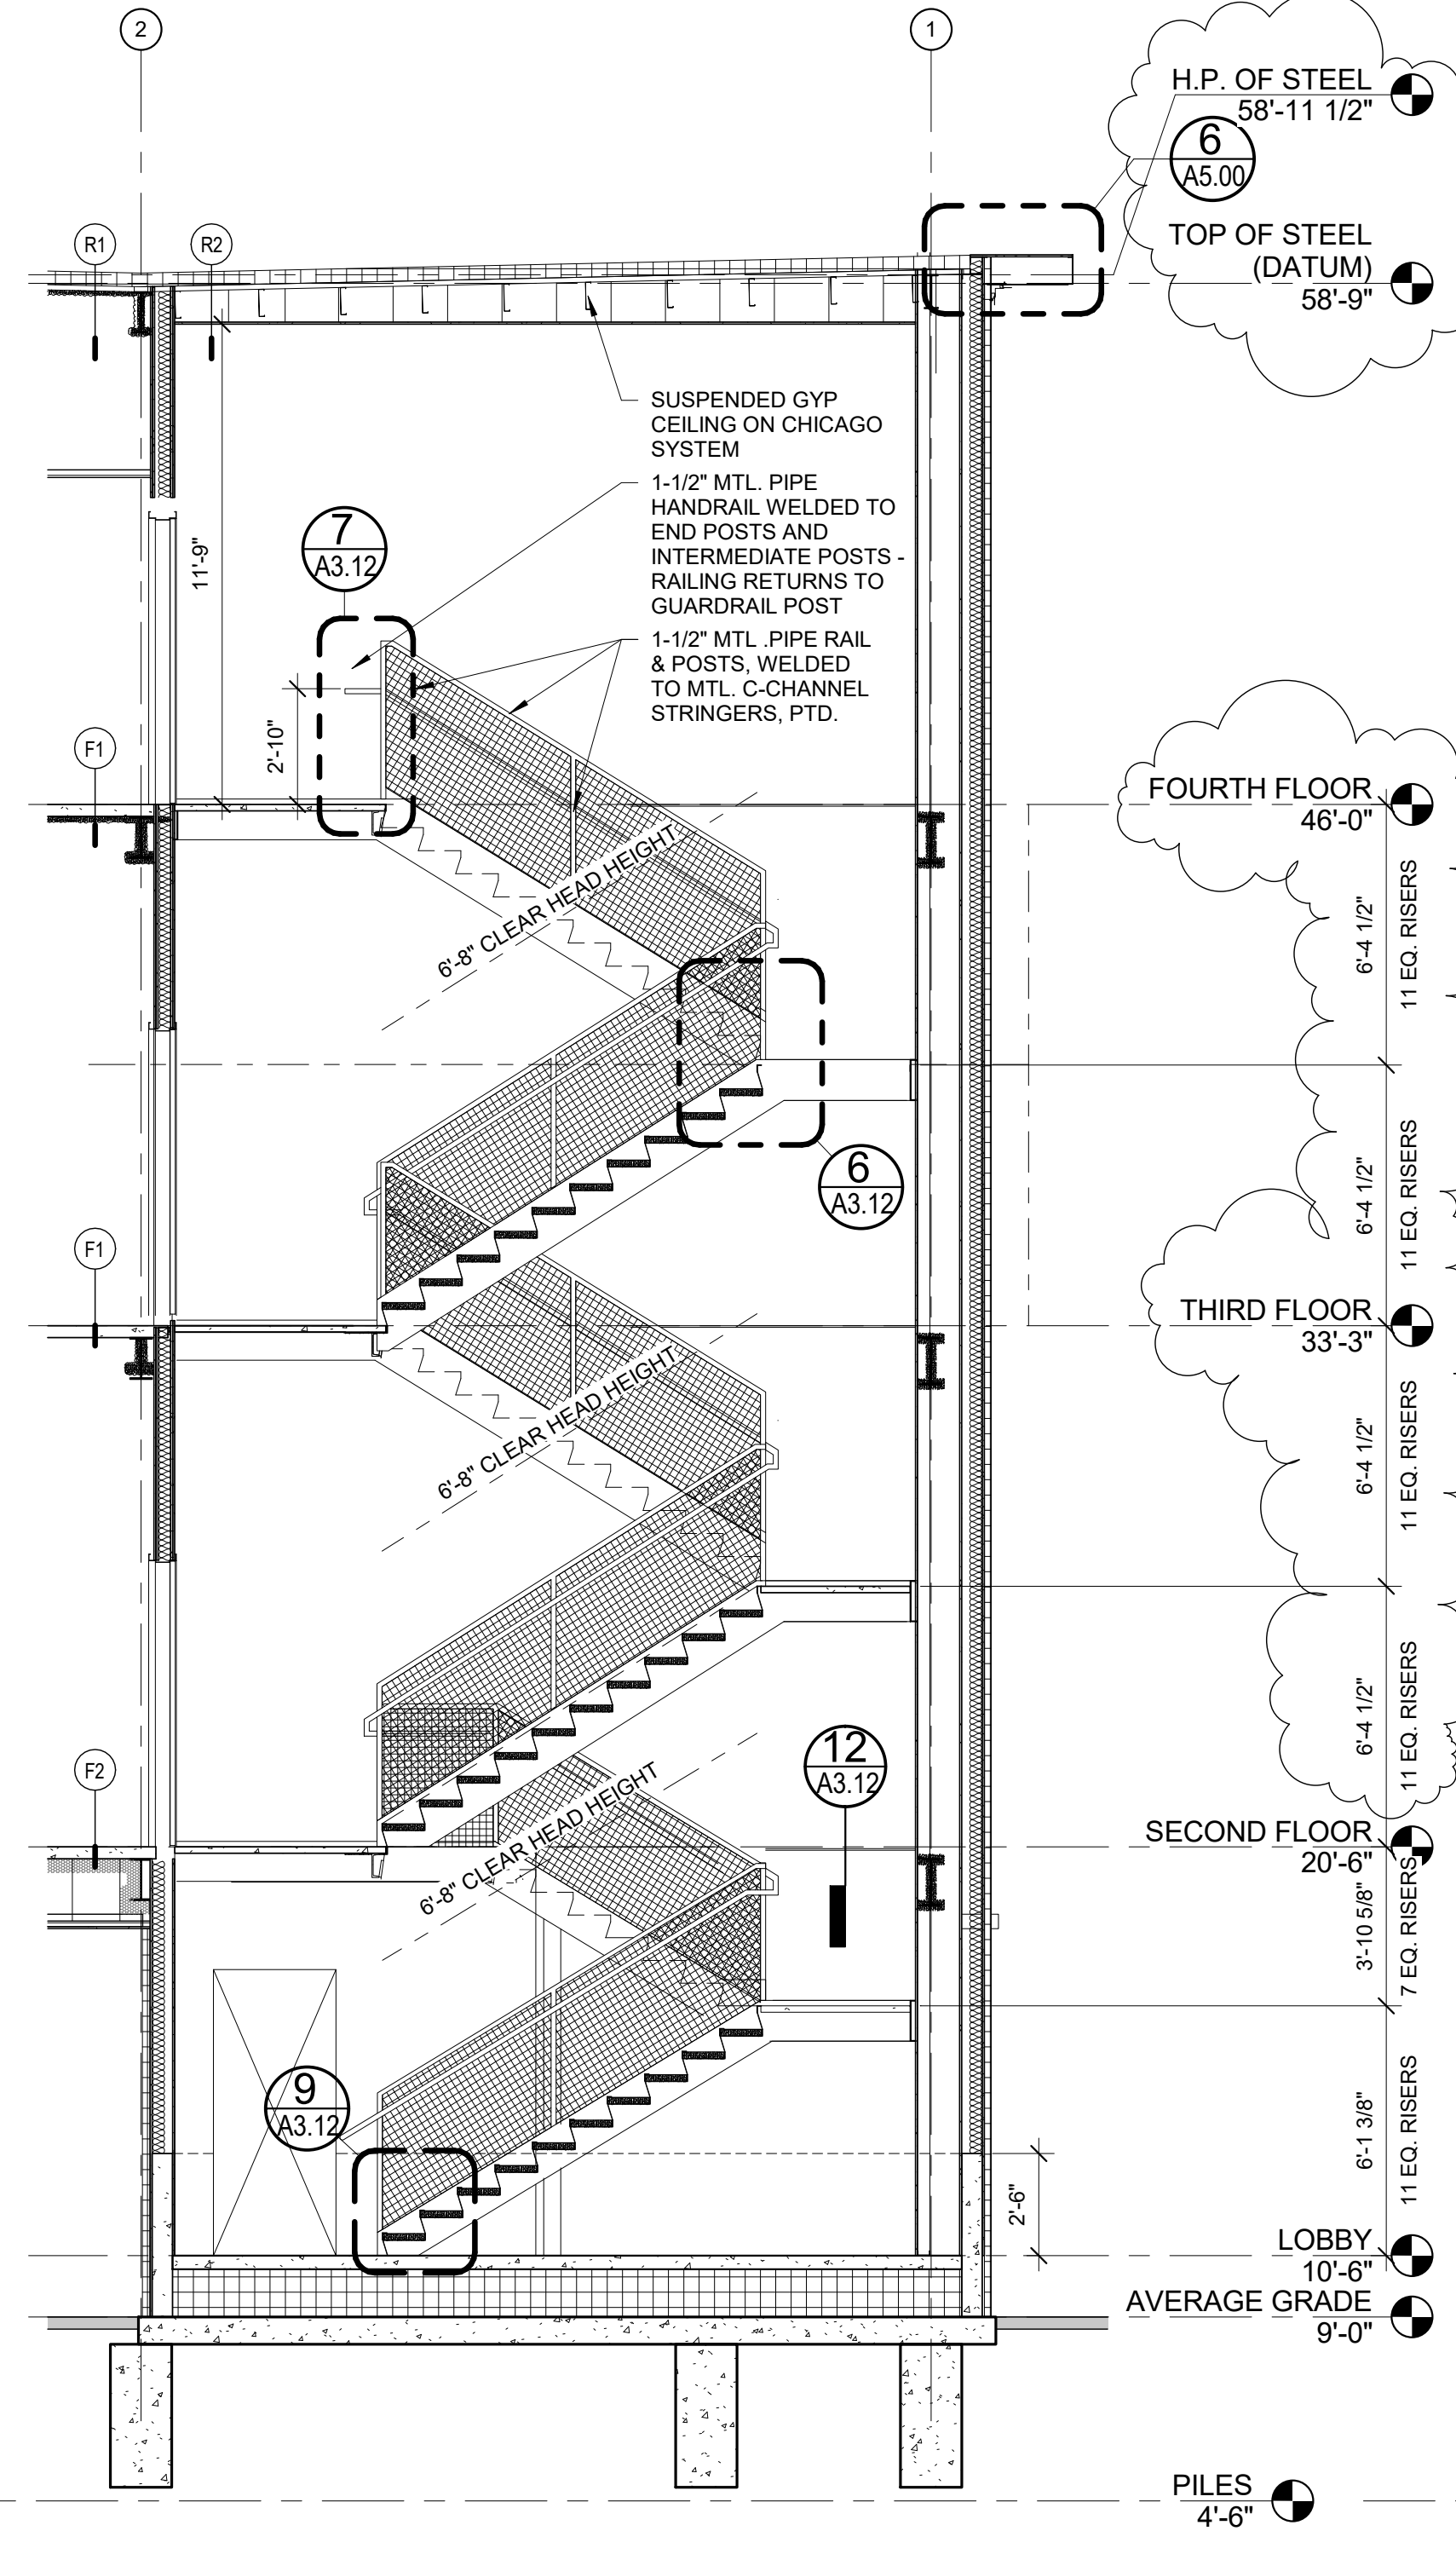


1 SECTION AT STAIR B
1/4" = 1'-0"

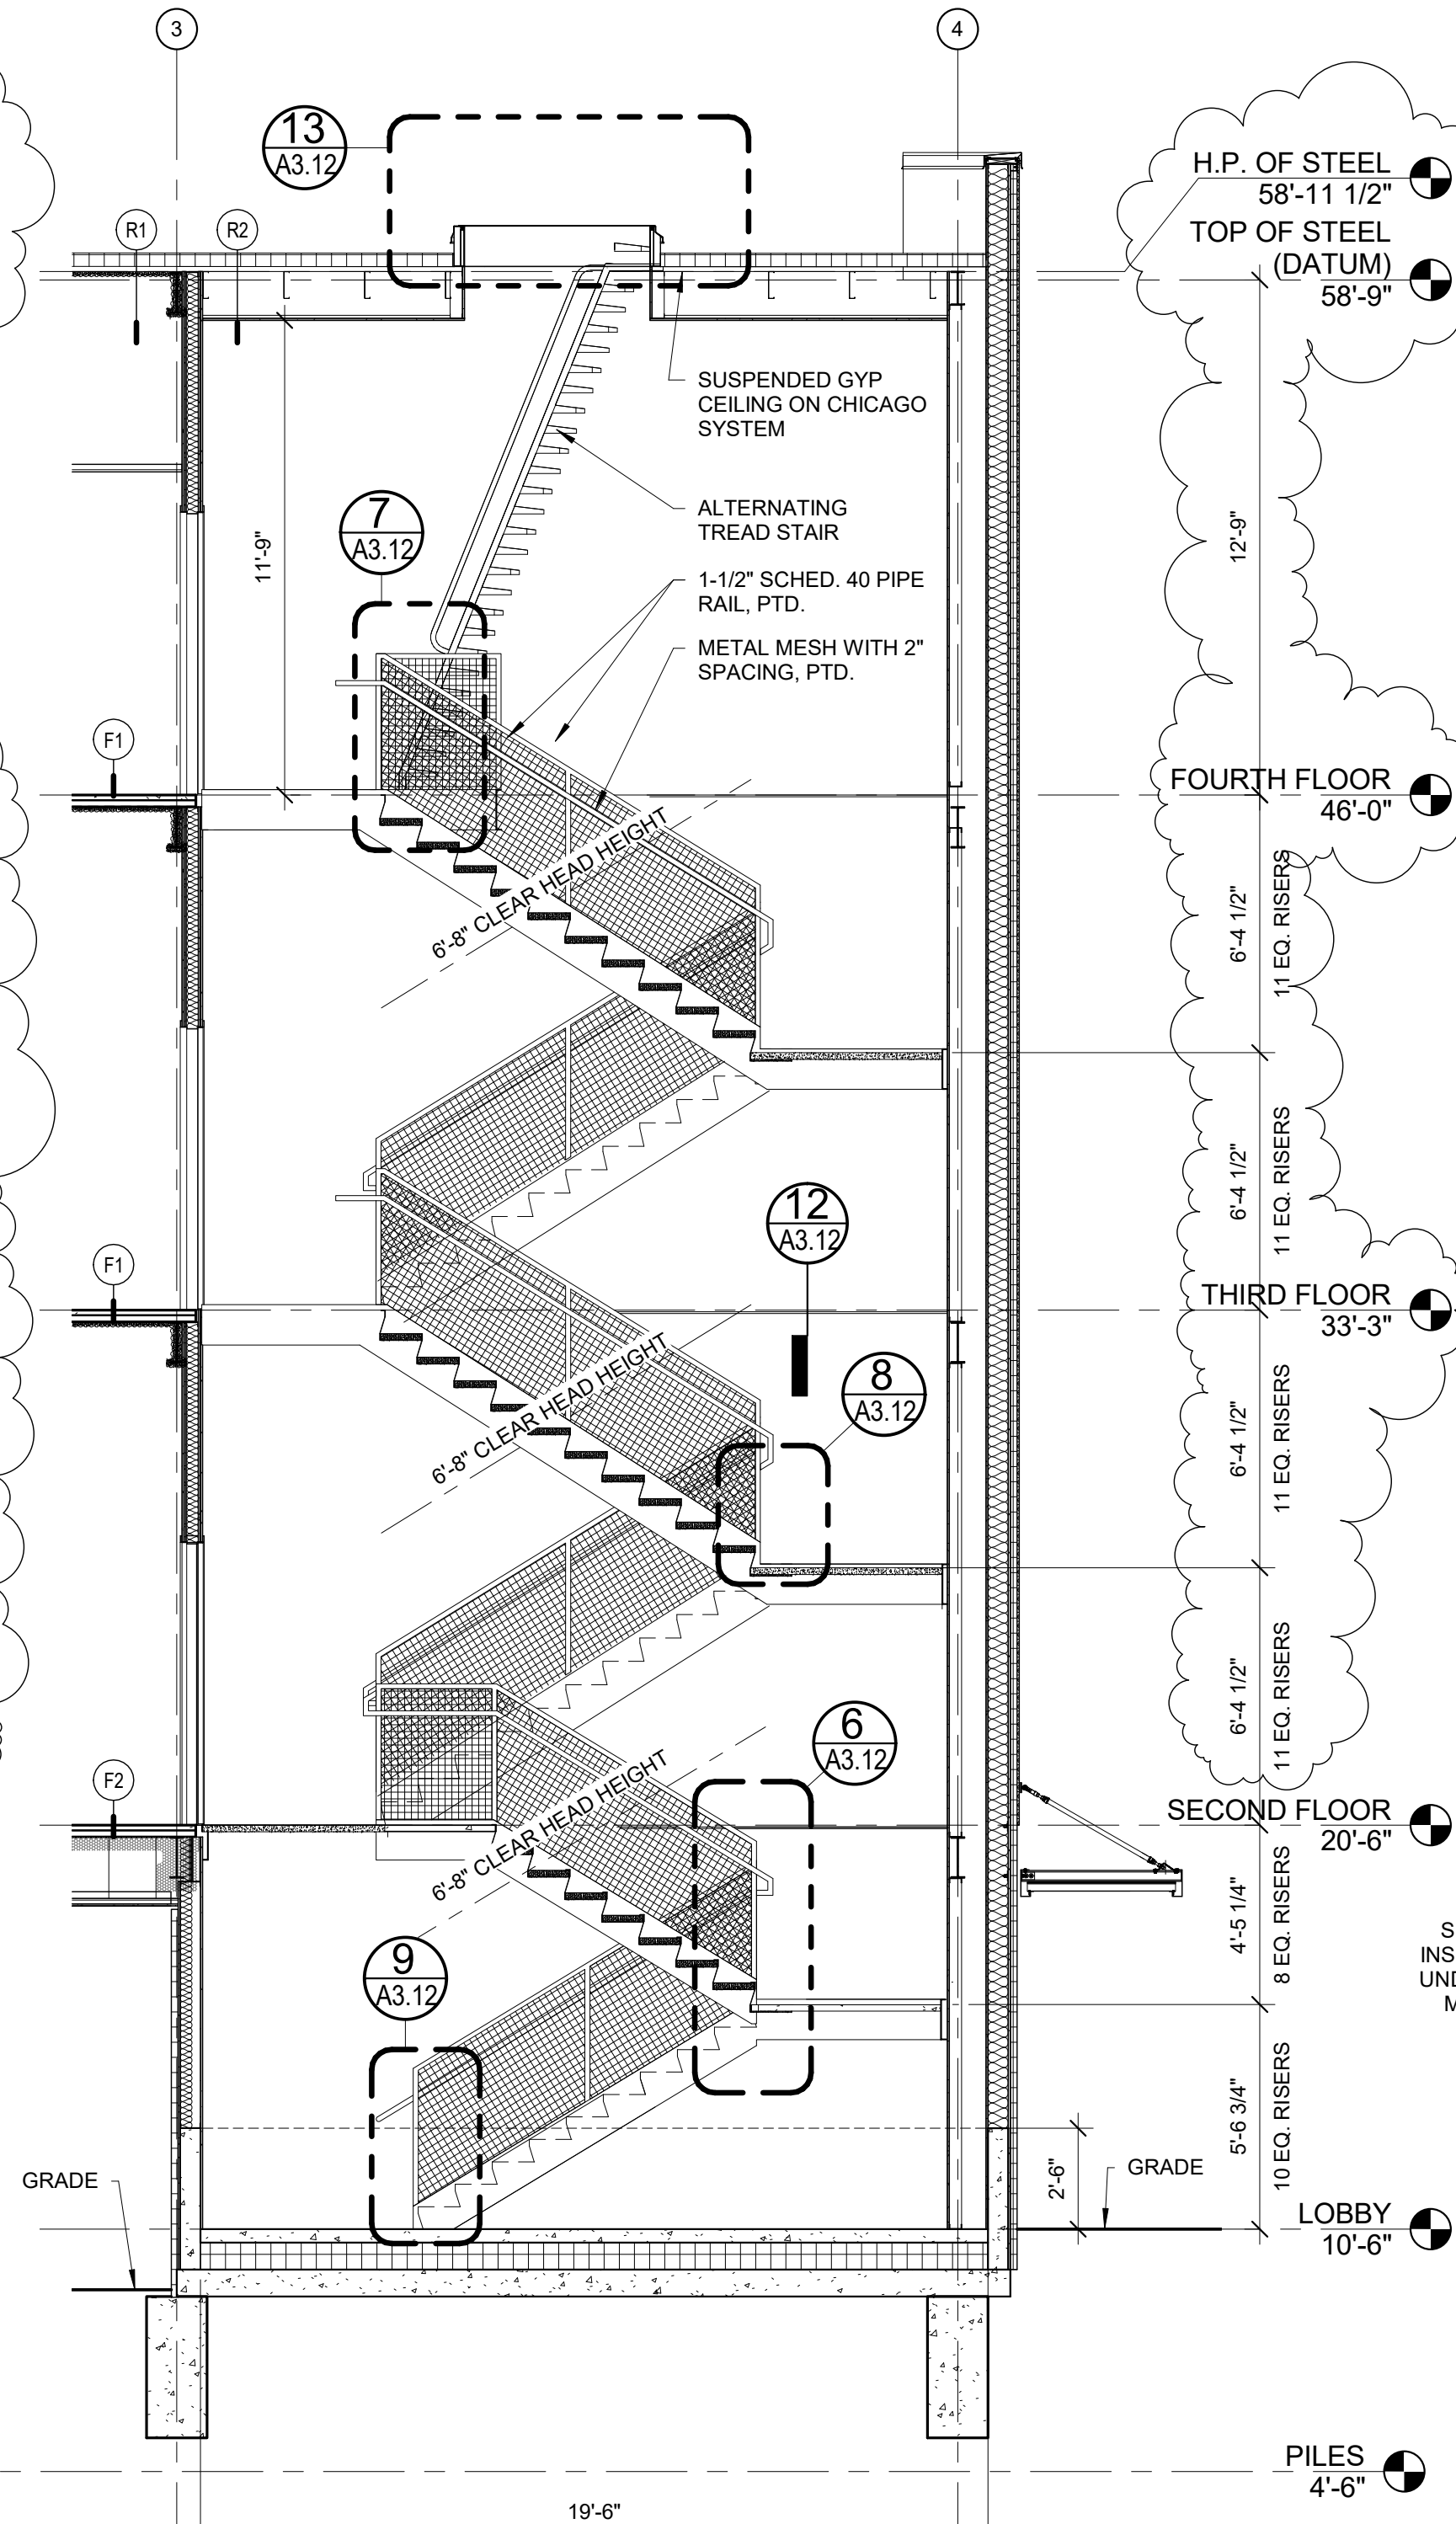

4 SECTION AT STAIR A
1/4" = 1'-0"

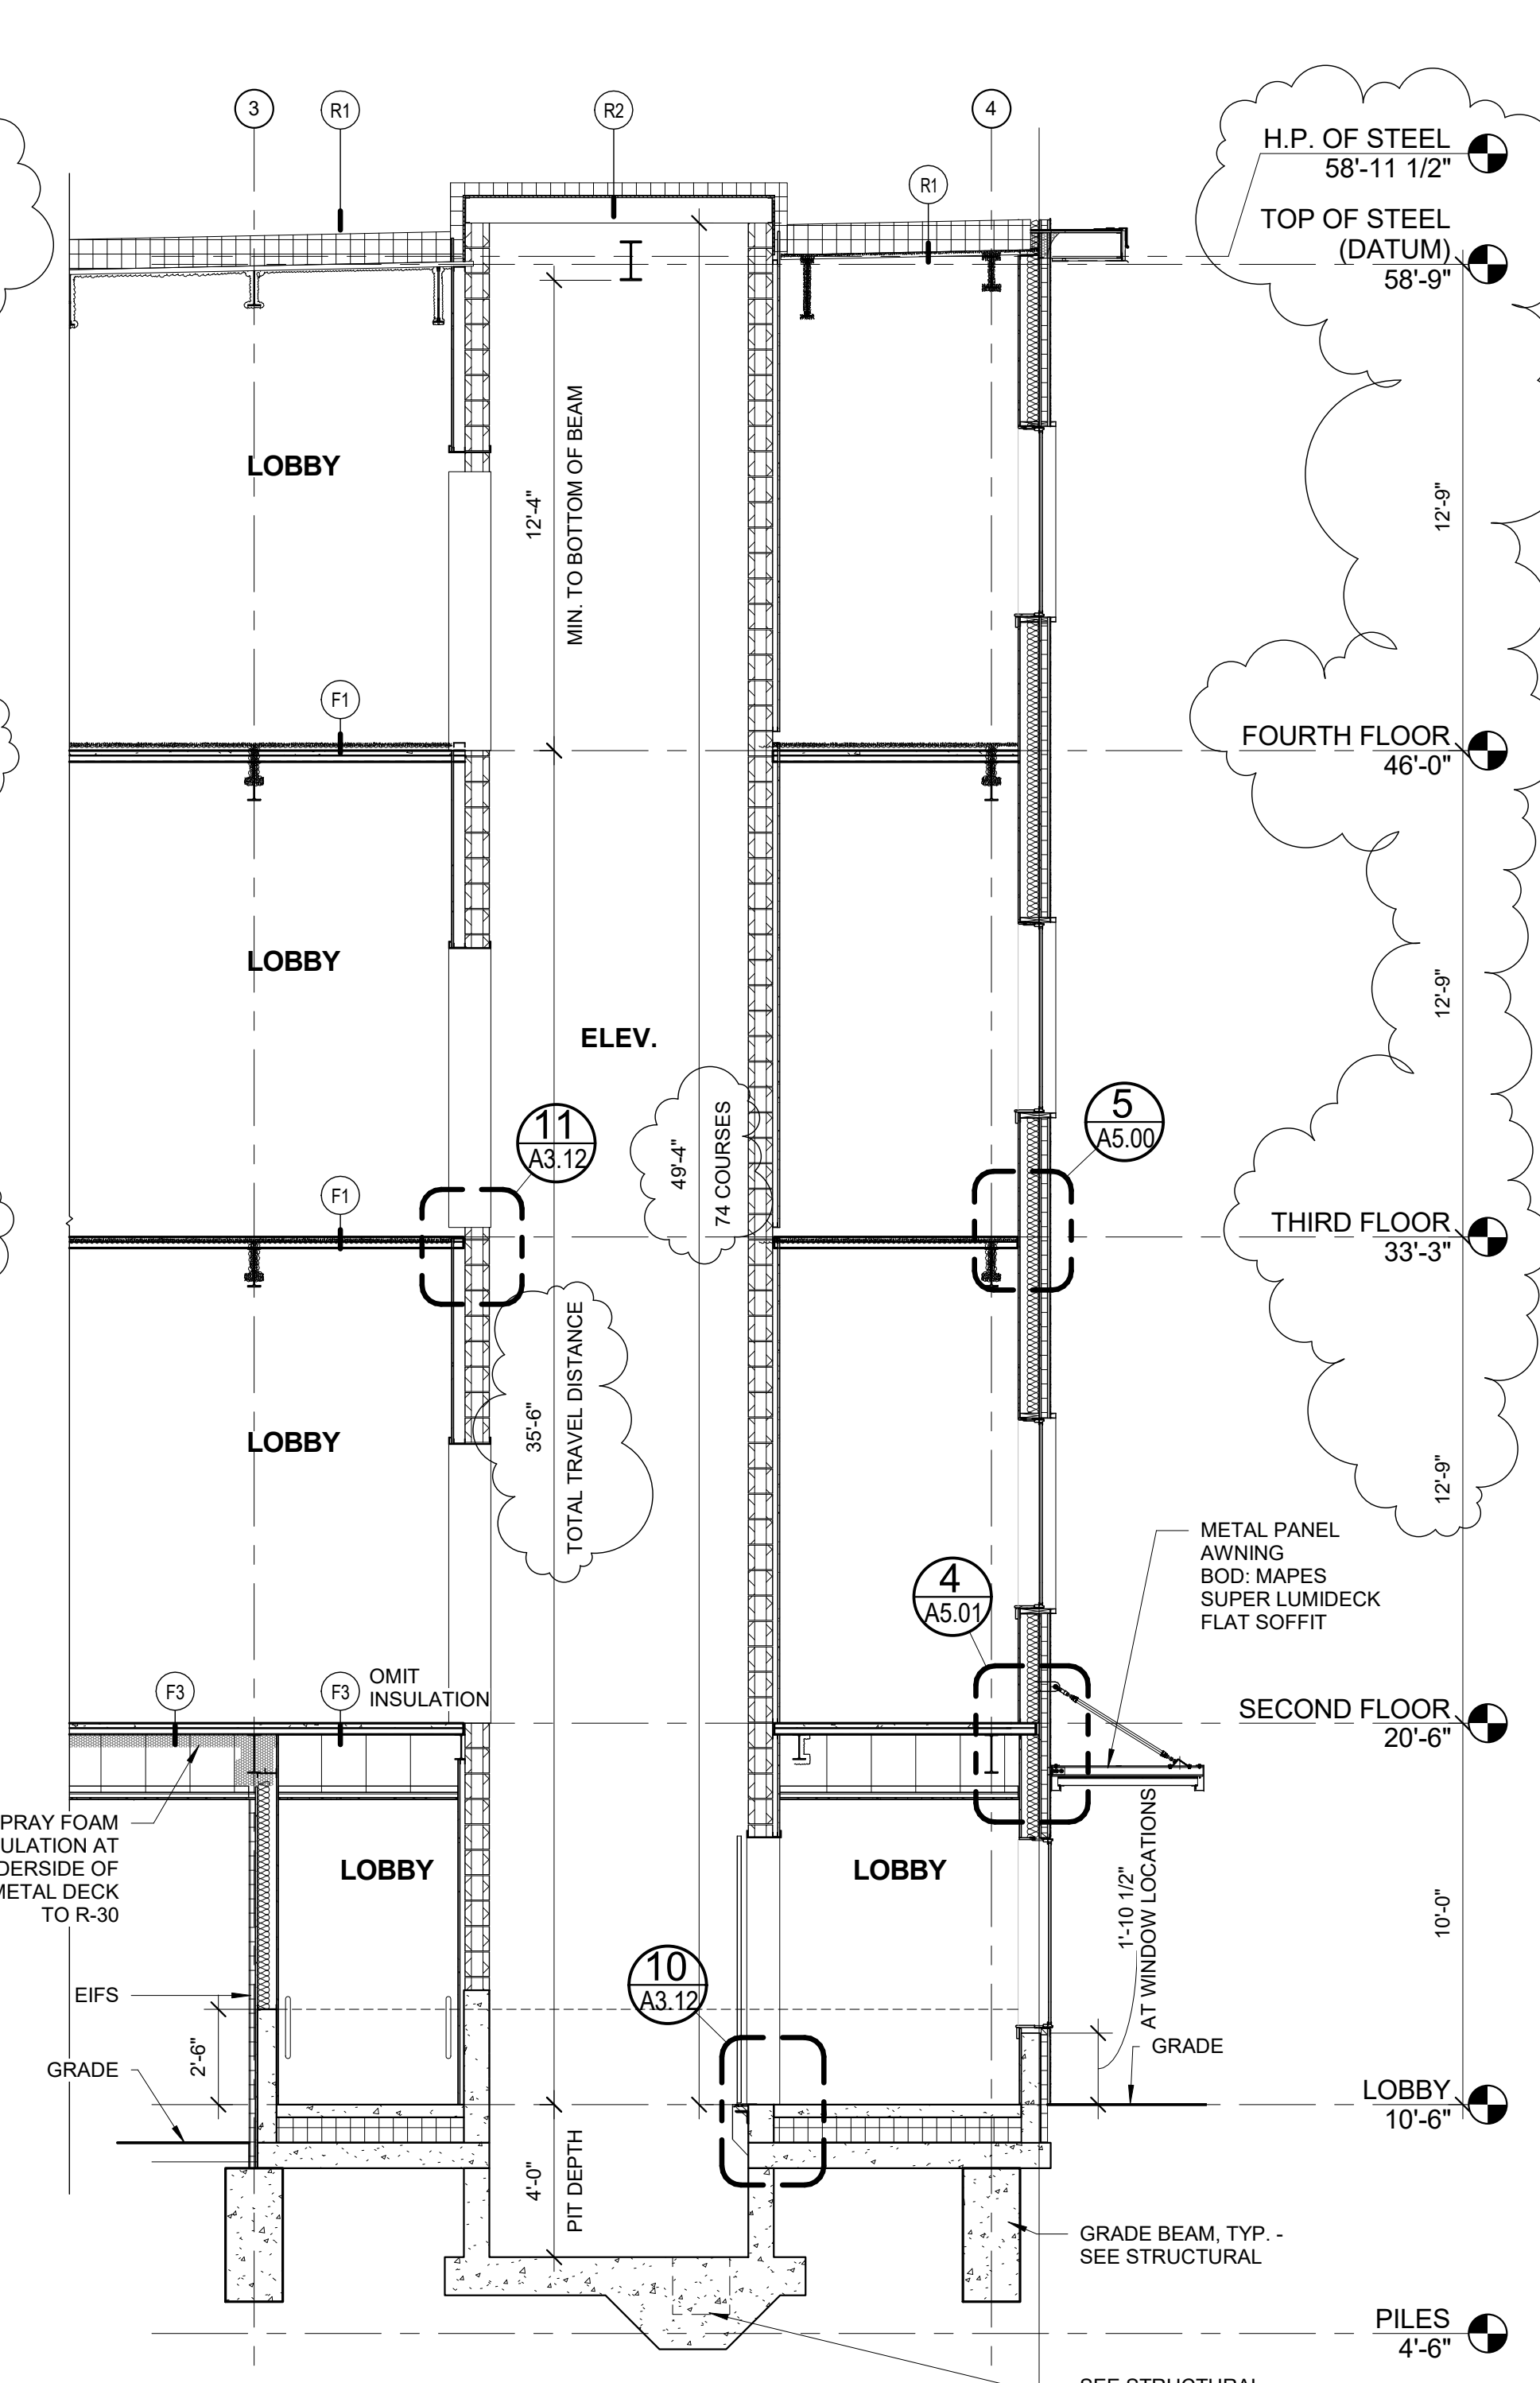

2 ELEVATOR SECTION
1/4" = 1'-0"

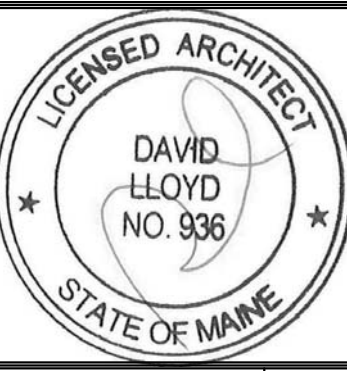

Prepared For:
**Proprietors of
Union Wharf**
Address
City, State

Consultant:
**ARCHETYPE
architects**
48 Union Wharf Portland, Maine 04101
(207) 772-6022 ARCHETYPE@ARCHETYPEPA.COM

Project:
WIDGERY WHARF
Widgerly Wharf
Portland, ME

Revisions:
1 5/9/2017 Addendum 1

Date:
17 FEB. 2017
Scale:
1/4" = 1'-0"
**ELEVATOR AND STAIR
DETAILS**

A3.11