



BRACING ELEVATION
1/4"=1'-0"

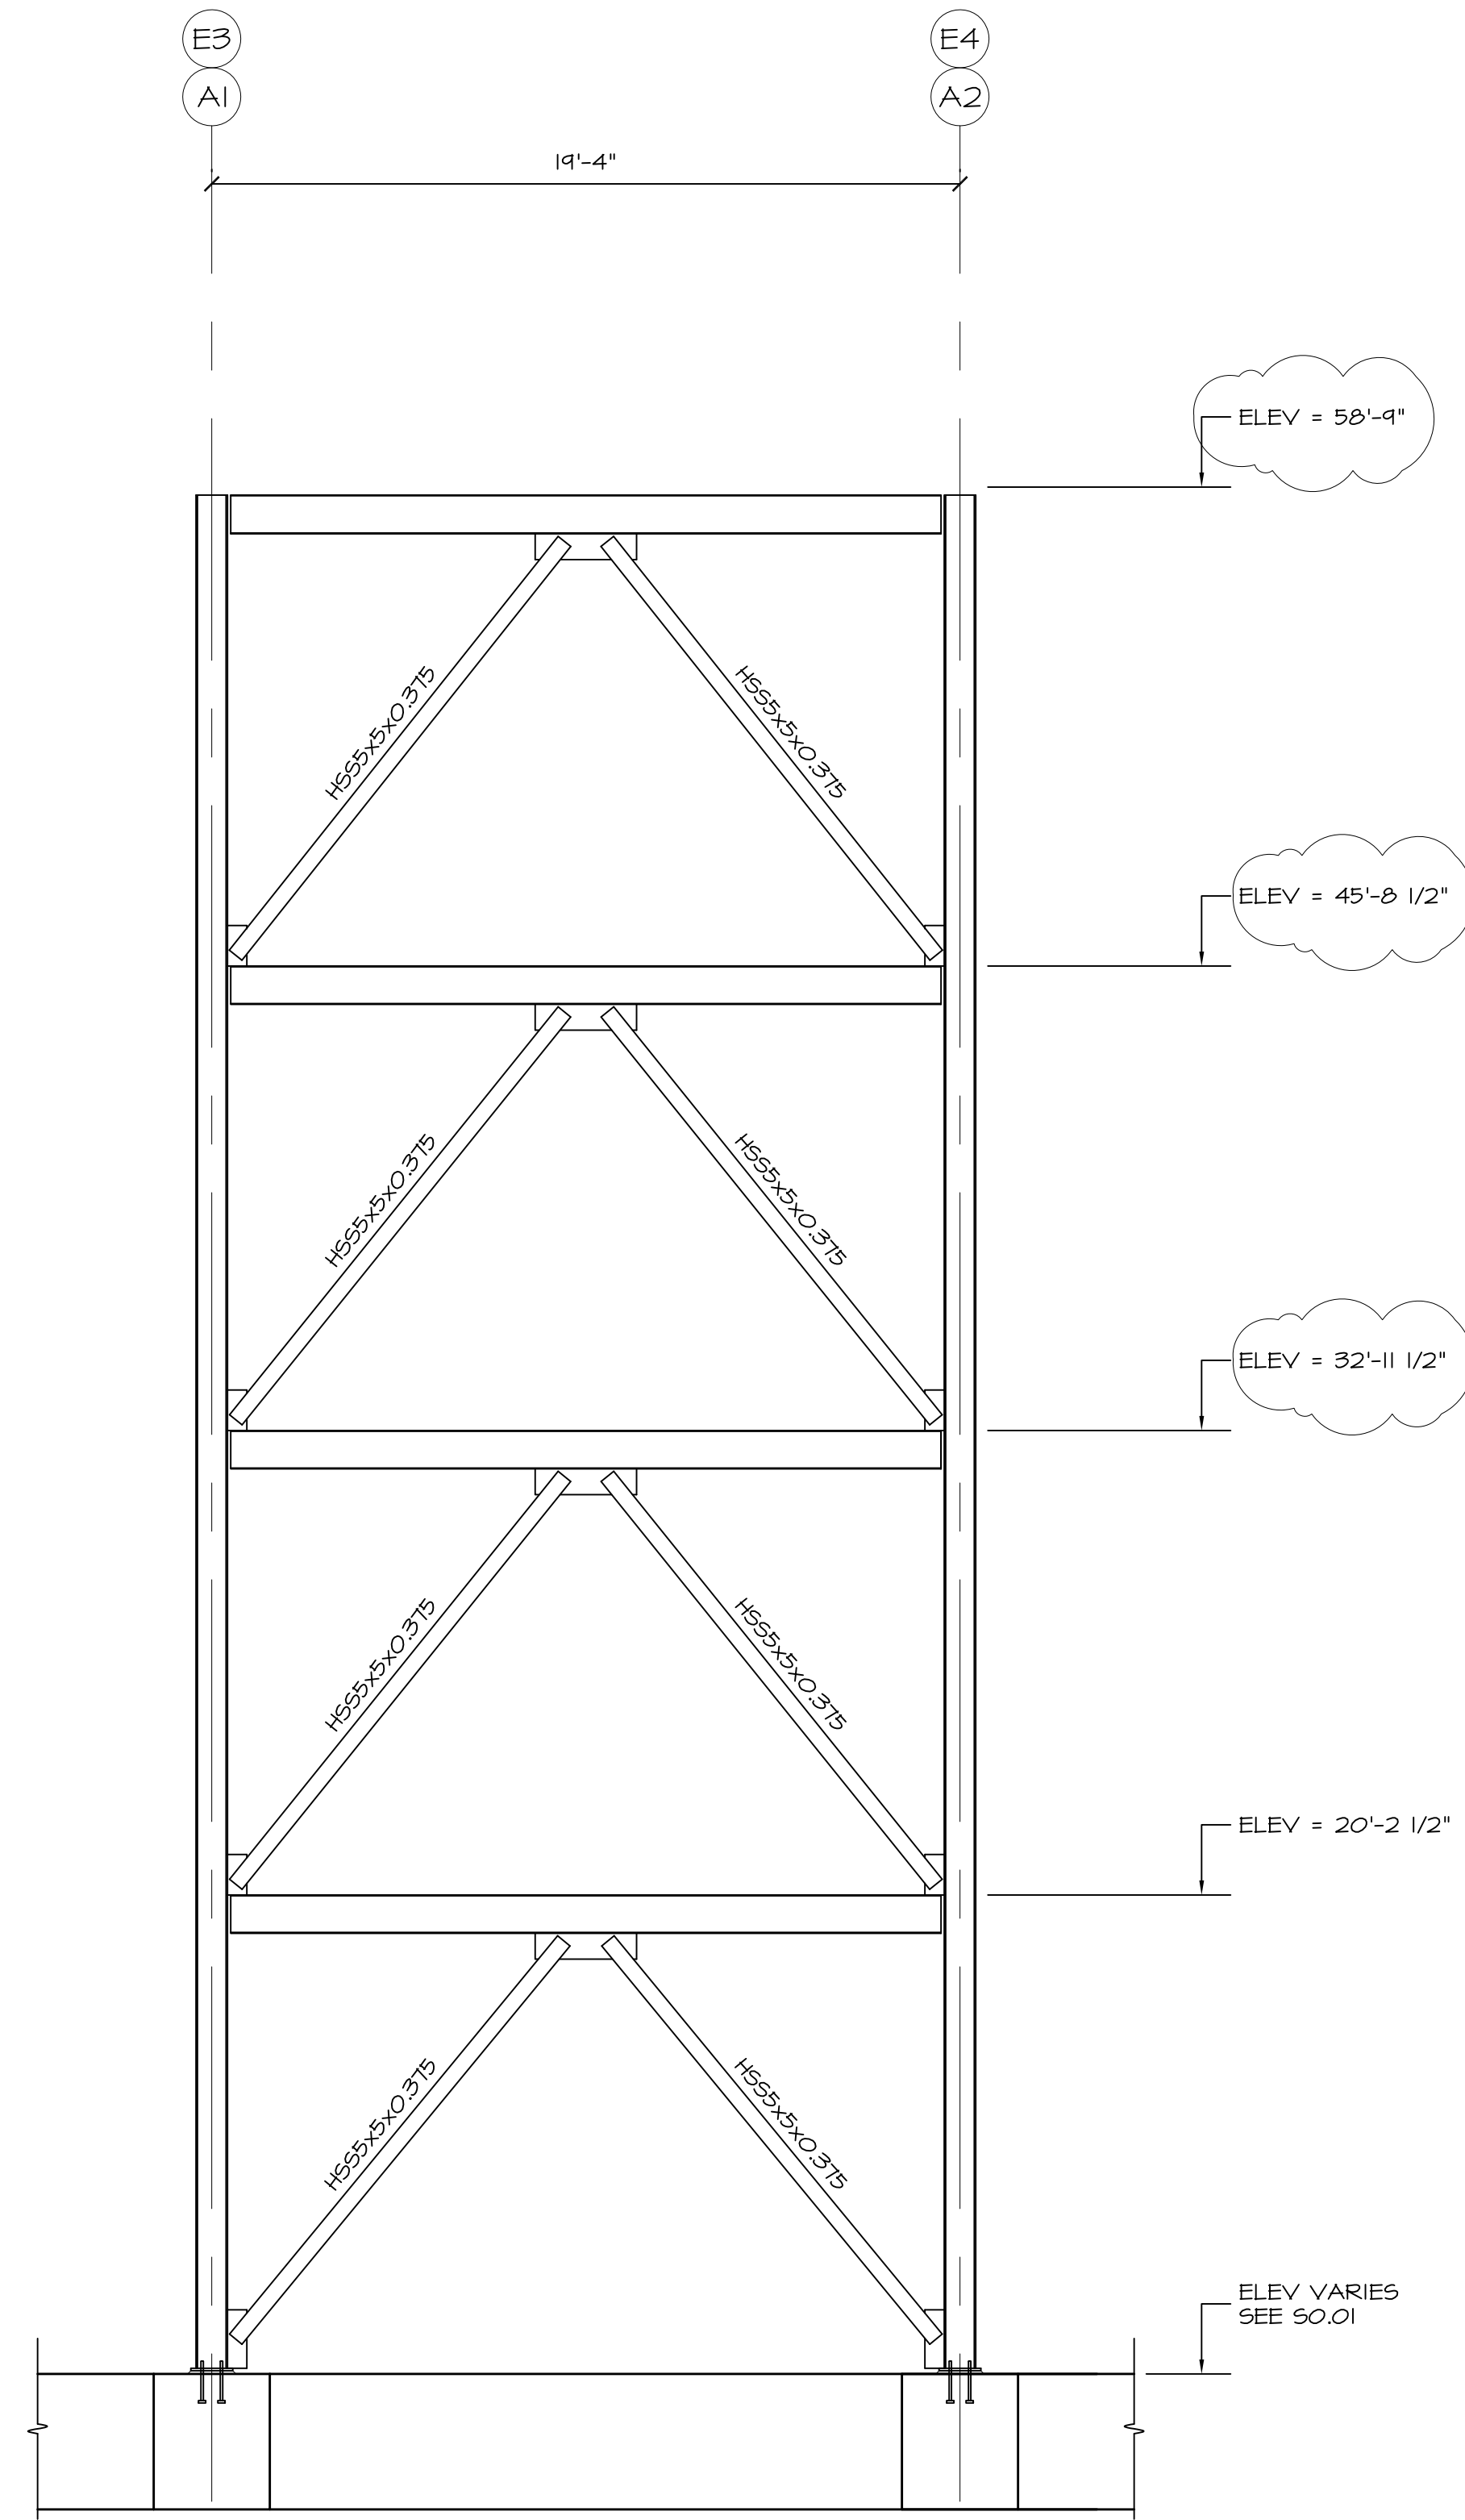

BRACING ELEVATION
1/4"=1'-0"

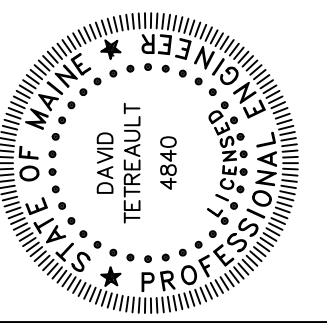

Prepared For:
**PROPRIETORS
 OF UNION WHARF**
 36 Union Wharf
 Portland, Maine 04101

Consulting Engineer:
**STRUCTURAL
 DESIGN
 CONSULTING**
 2696 Lake Shore Road
 Unit 130
 Glen 03249
 Tel 603.293.8038

Architect:
**ARCHETYPE
 architects**
 48 Union Wharf Portland, Maine 04101
 (207) 772-6022 Fax (207) 772-4056

Project:
**WIDGERY WHARF
 BUILDING 1**
 19 Union Wharf
 Portland, Maine

Revisions:	02/13/17
Issued for Construction	05/09/17
Addendum 1	

Date: 13 FEB 2017
 Scale: 1/4"=1'-0"
BRACING ELEVATIONS

S4.01