




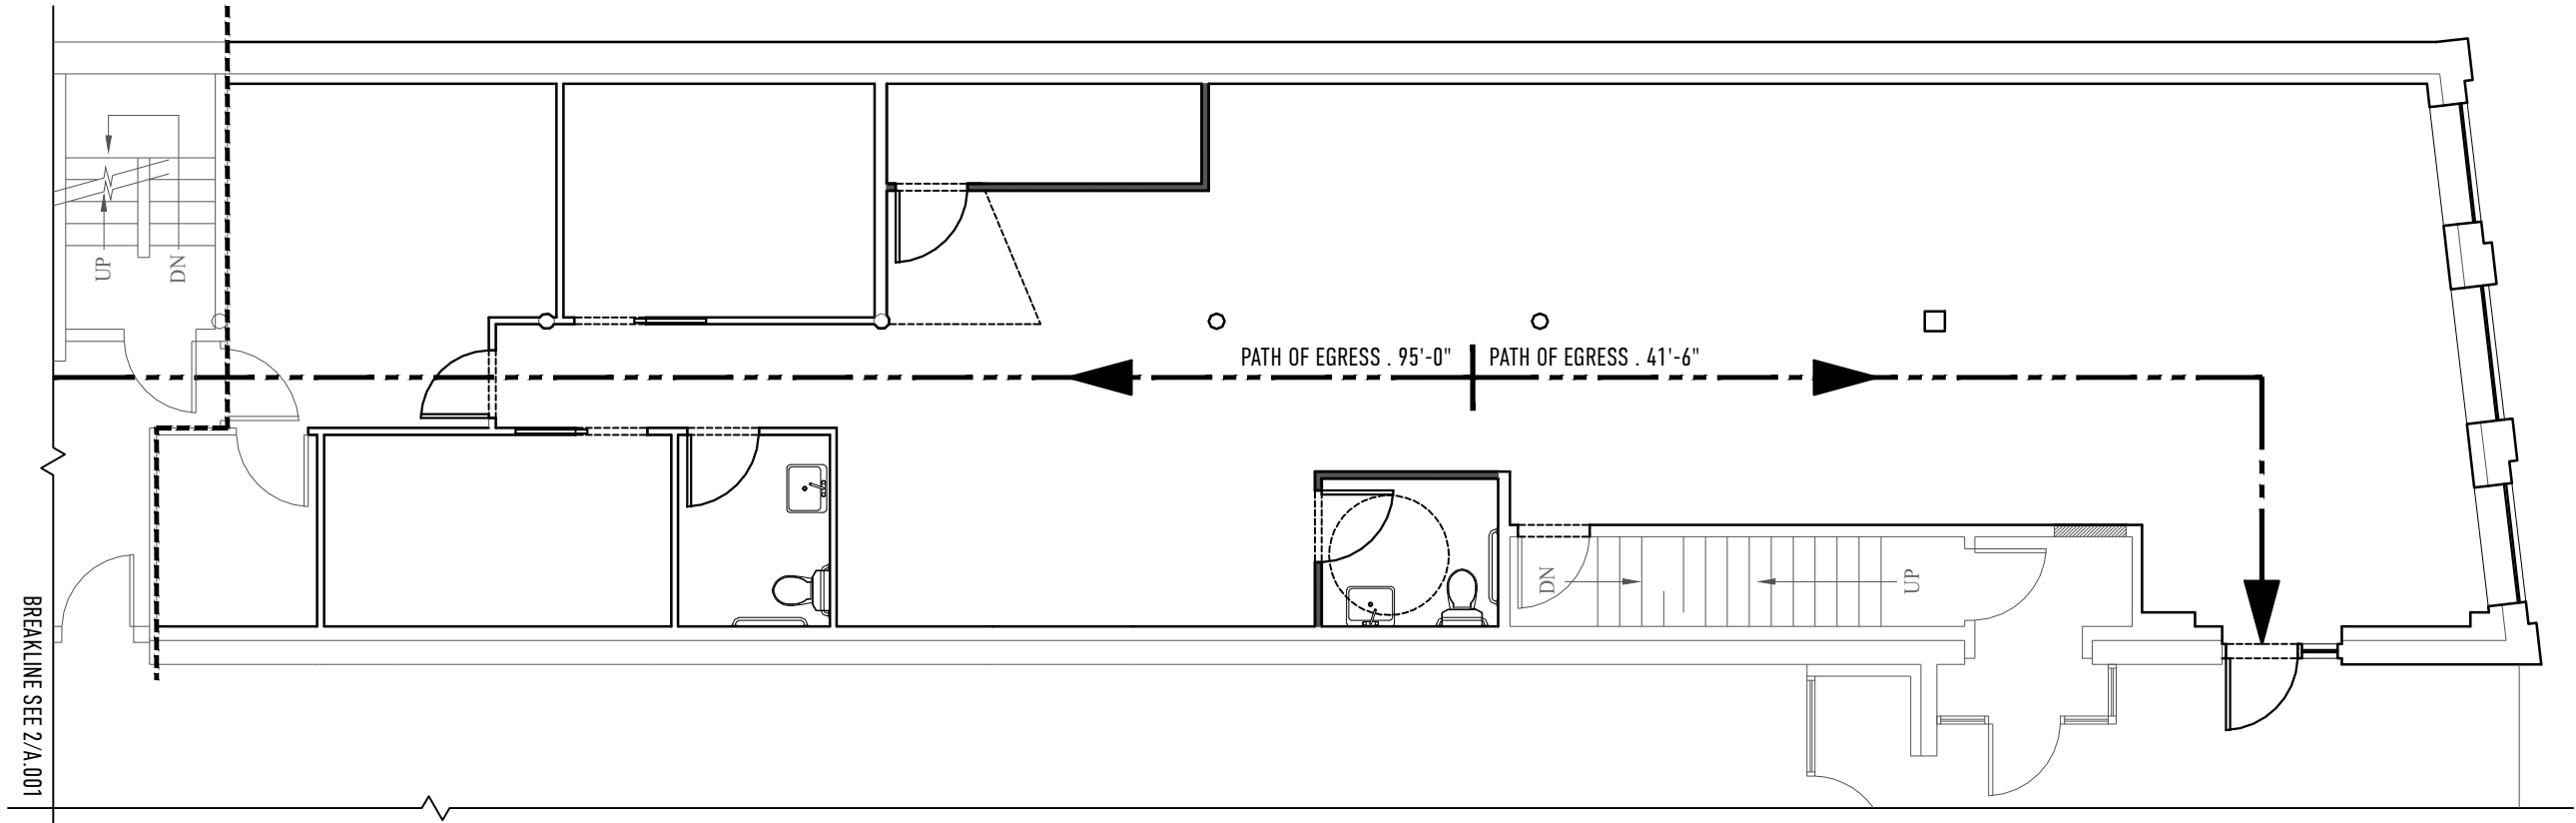

Inspection Division
Date: 01/06/17

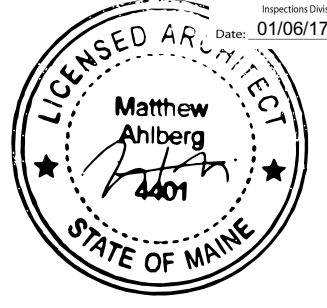

1 PARTIAL LIFE SAFETY PLAN
1/8"=1'-0"

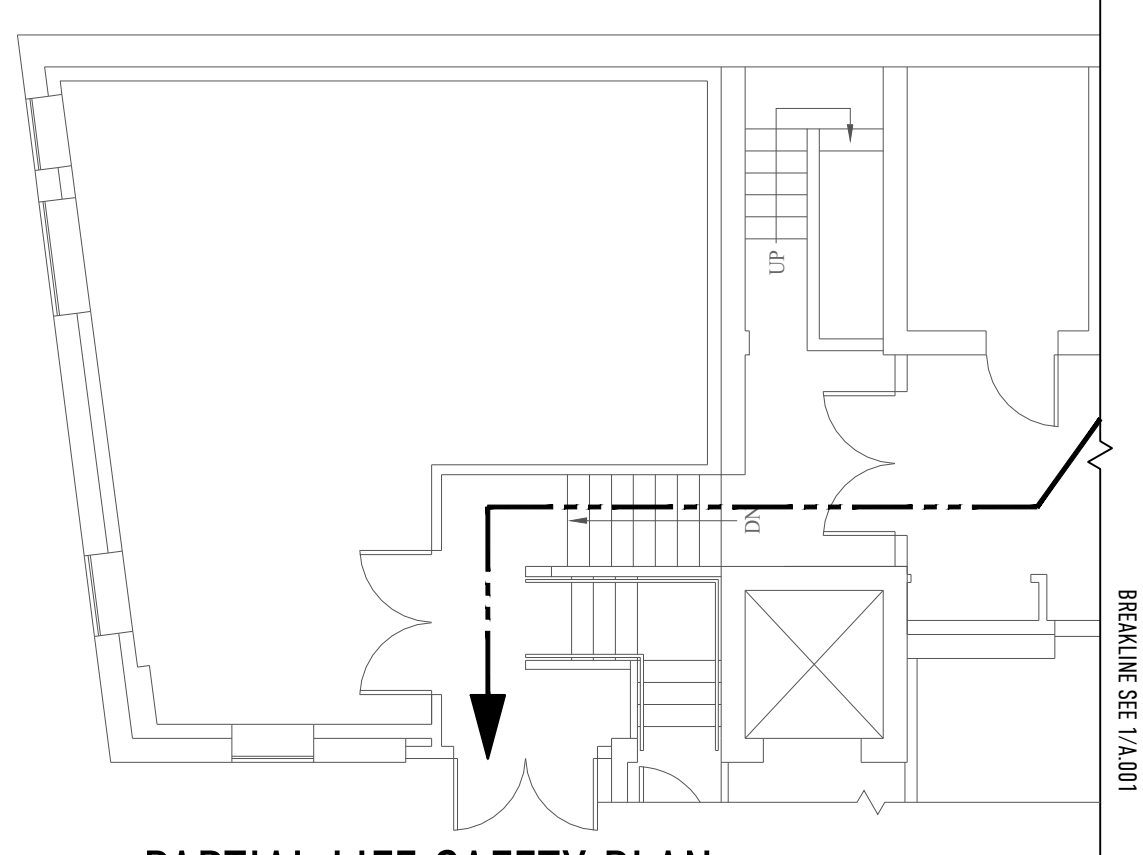

2 PARTIAL LIFE SAFETY PLAN
1/8"=1'-0"

DRAWING TITLE:

A.001 | LIFE SAFETY PLAN

PROJECT NAME:

MAINE'S PANTRY INTERIOR RENOVATIONS
250 COMMERCIAL STREET
PORTLAND, MAINE 04101

DATE OF ISSUE:
DECEMBER 22, 2016

ISSUED FOR:
PERMITTING

SCALE:
1/8"=1'-0"

THIS DRAWING IS THE PROPERTY OF
BARRETT MADE AND IS NOT TO BE COPIED
OR REPRODUCED IN PART OR WHOLE.
2016 © BARRETT MADE

**BARRETT
MADE**

HOMES · SPACES · DETAILS