




CAP 1 $\frac{3}{1}$

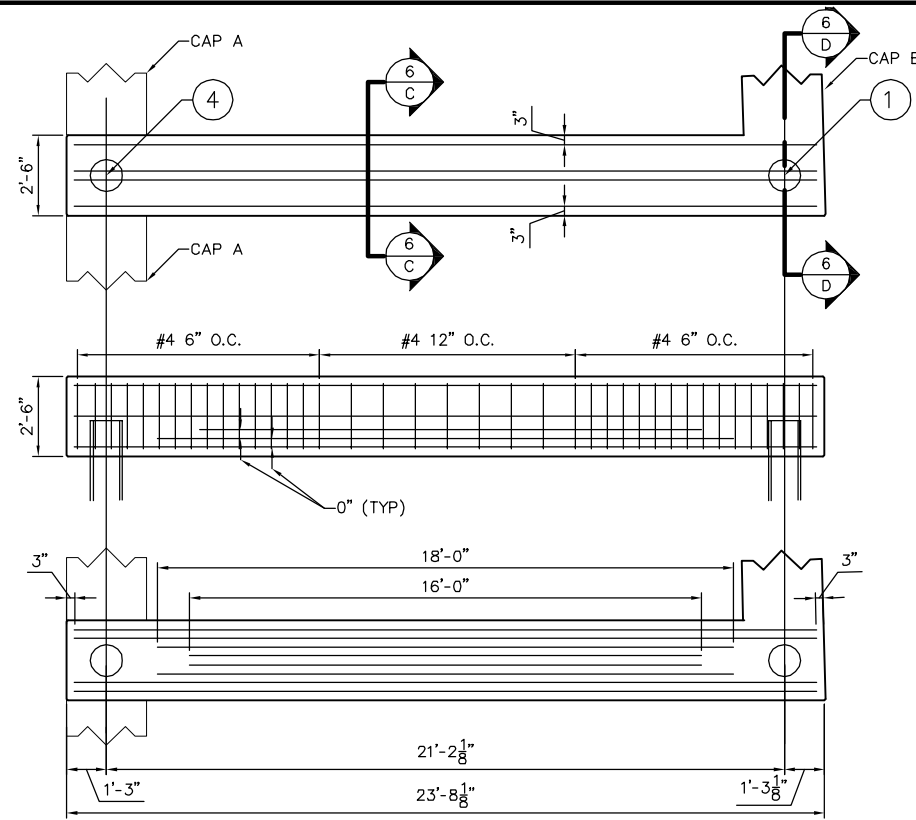

CAP 2 $\frac{3}{2}$

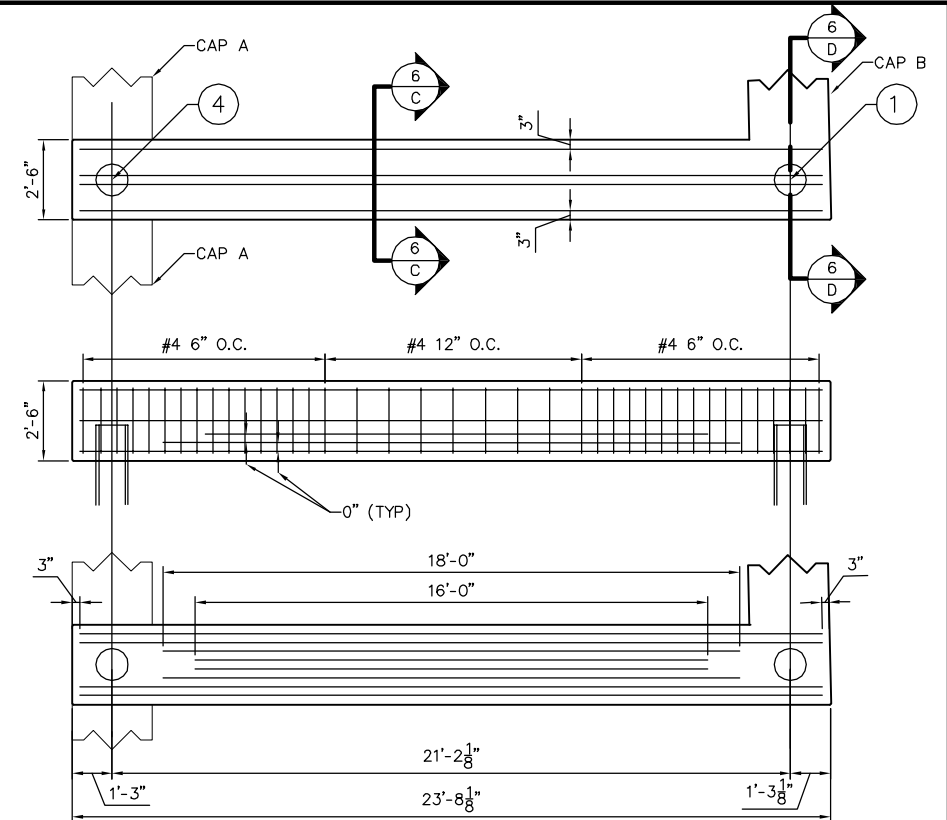

CAP 3 $\frac{3}{3}$

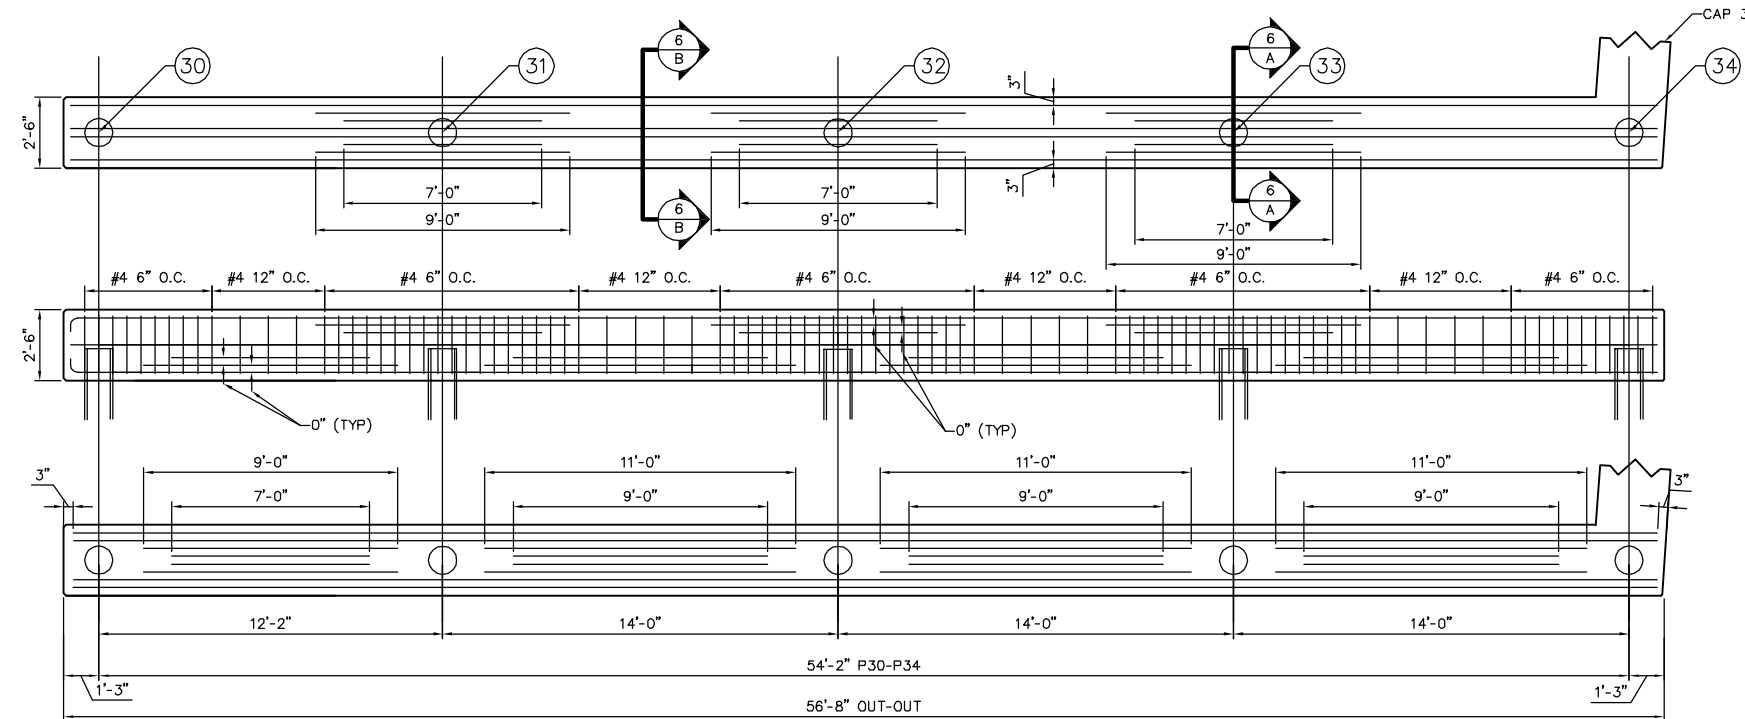


CAP C $\frac{3}{C}$

PLAN FOR PERMITTING ONLY,
NOT FOR CONSTRUCTION

PROPRIETORS OF UNION WHARF
PORTLAND, MAINE

UNION WHARF PIER REPAIR
PILE, CAP, AND PLANK LAYOUT

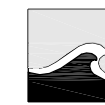

TEC ASSOCIATES

46 SAWYER STREET

CONSULTING
ENGINEERS

SOUTH PORTLAND, MAINE 04106

SCALE NTS

JOB NUMBER
15165-1

DRAWN BY
JDL & GWA

DATE

DESIGNED BY
GWA

1/13/2017

DRAWING NO.
3