
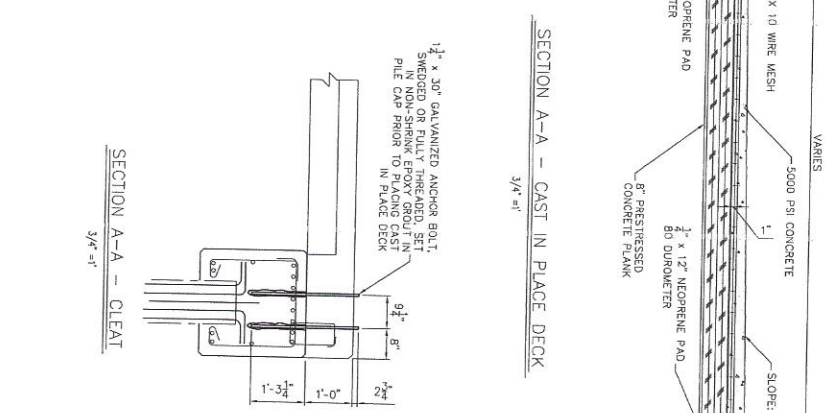
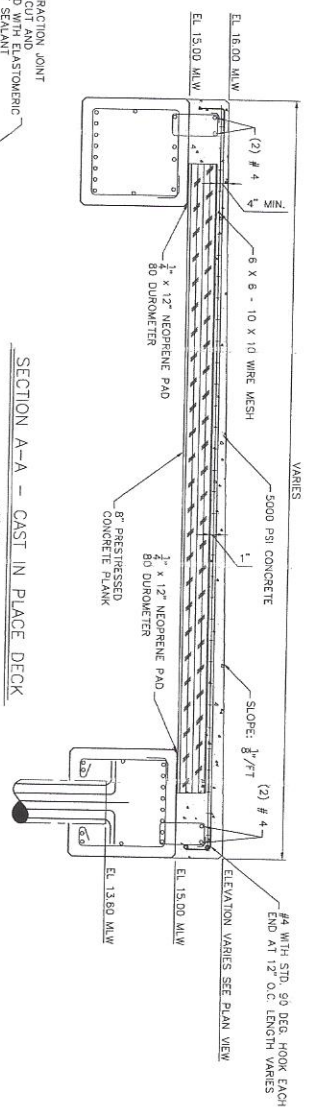
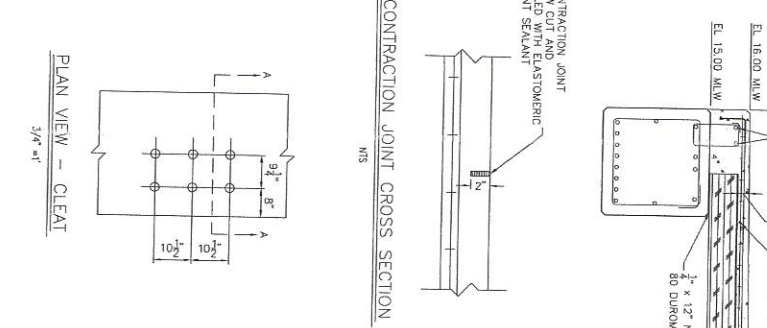


LEGEND
CONTRACTION JOINT

PLAN VIEW - CAST IN PLACE DECK
1/8" = 1'

PILING SCHEDULE

| PIE | MINIMUM TIP ESTIMATED TIP PENETRATION (FT+MUD) | ESTIMATED ELEVATION PILE LENGTH (FT+MUD) |
|-----|------------------------------------------------|------------------------------------------|
| 1 | -56 | 80 |
| 2 | -56 | 82 |
| 3 | -56 | 80 |
| 4 | -60 | 84 |
| 5 | -60 | 84 |
| 6 | -80 | 84 |
| 7 | -65 | 91 |
| 8 | -65 | 89 |
| 9 | -75 | 89 |
| 10 | -70 | 94 |
| 11 | -70 | 94 |
| 12 | -80 | 94 |
| 13 | -70 | 94 |
| 14 | -74 | 98 |
| 15 | -74 | 101 |
| 16 | -74 | 98 |
| 17 | -78 | 102 |
| 18 | -78 | 102 |
| 19 | -56 | 82 |
| 20 | -56 | 82 |
| 21 | -60 | 84 |
| 22 | -60 | 84 |
| 23 | -65 | 89 |
| 24 | -65 | 89 |
| 25 | -75 | 89 |
| 26 | -70 | 94 |
| 27 | -80 | 94 |
| 28 | -70 | 94 |
| 29 | -74 | 98 |
| 30 | -74 | 98 |
| 31 | -74 | 98 |
| 32 | -78 | 98 |
| 33 | -78 | 102 |
| 34 | -88 | 102 |

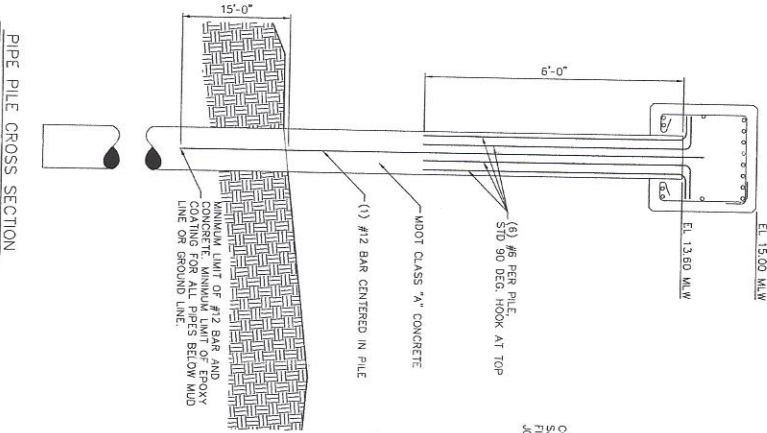

PROPRIETORS OF UNION WHARF
UNION WHARF PIER REPAIR
PORTLAND, MAINE

TEC ASSOCIATES
ENGINEERING
1500 SW 15TH AVE. SUITE 200
PORTLAND, ME 04106

DATE: 1/12/2007
SCALE: AS SHOWN
DRAWN BY: GMA