




6 STAIR A PENTHOUSE - DEMO PLAN
1/8" = 1'-0"

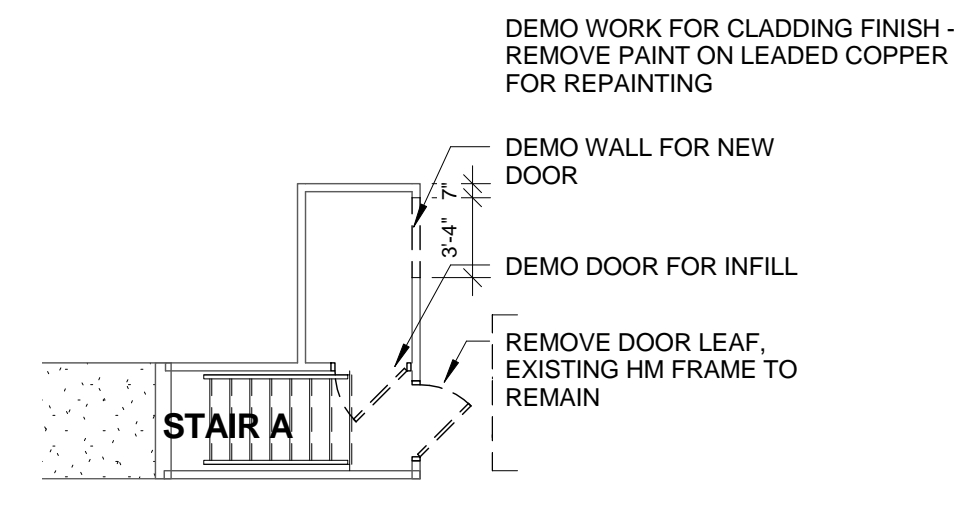


5 STAIR A PENTHOUSE - EXG PLAN
1/8" = 1'-0"

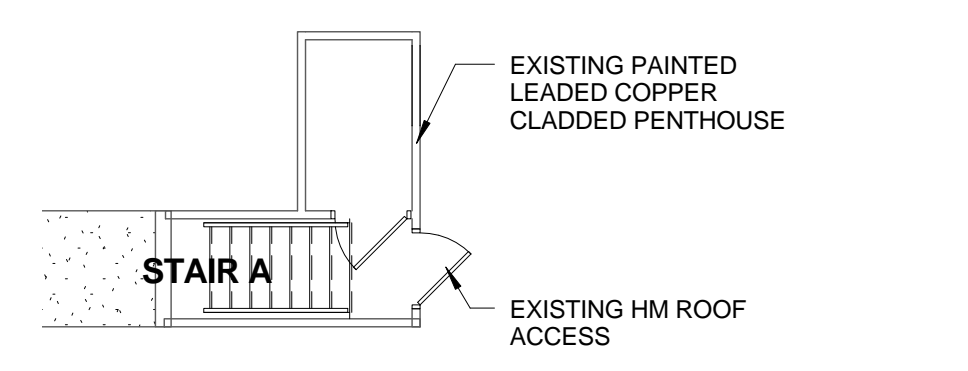


4 HISTORIC STAIR PENTHOUSE - DEMO PLAN
1/8" = 1'-0"

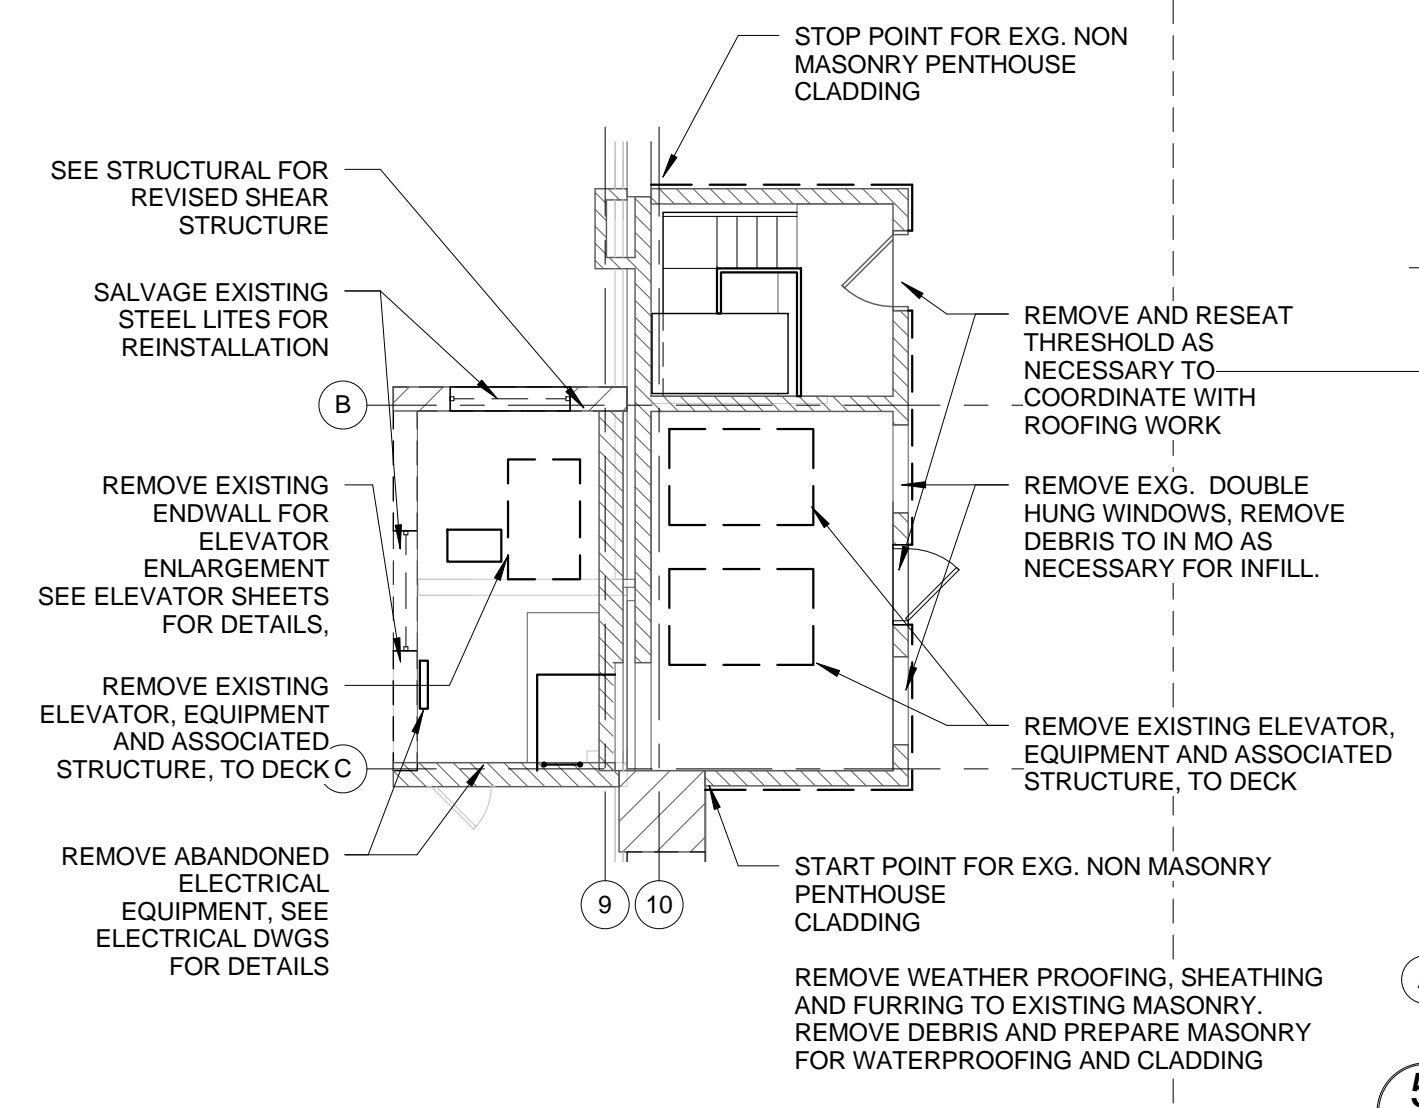


3 HISTORIC STAIR PENTHOUSE - EXG. PLAN
1/8" = 1'-0"

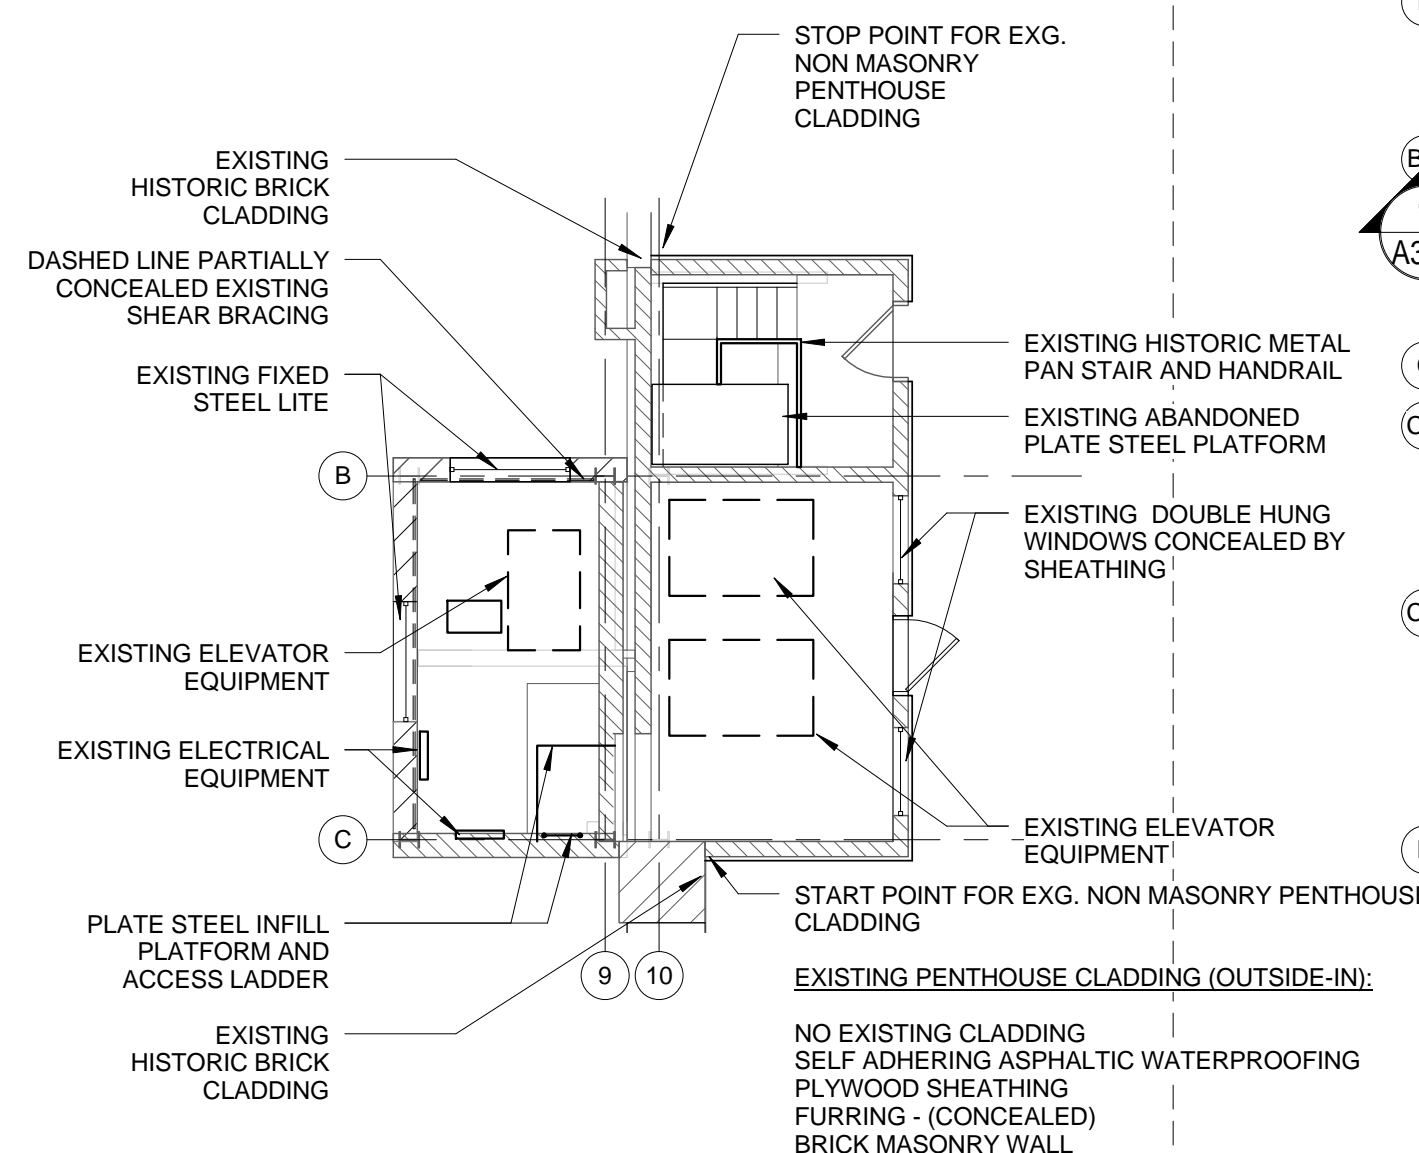

2 ROOF - DEMOLITION PLAN
1/8" = 1'-0"

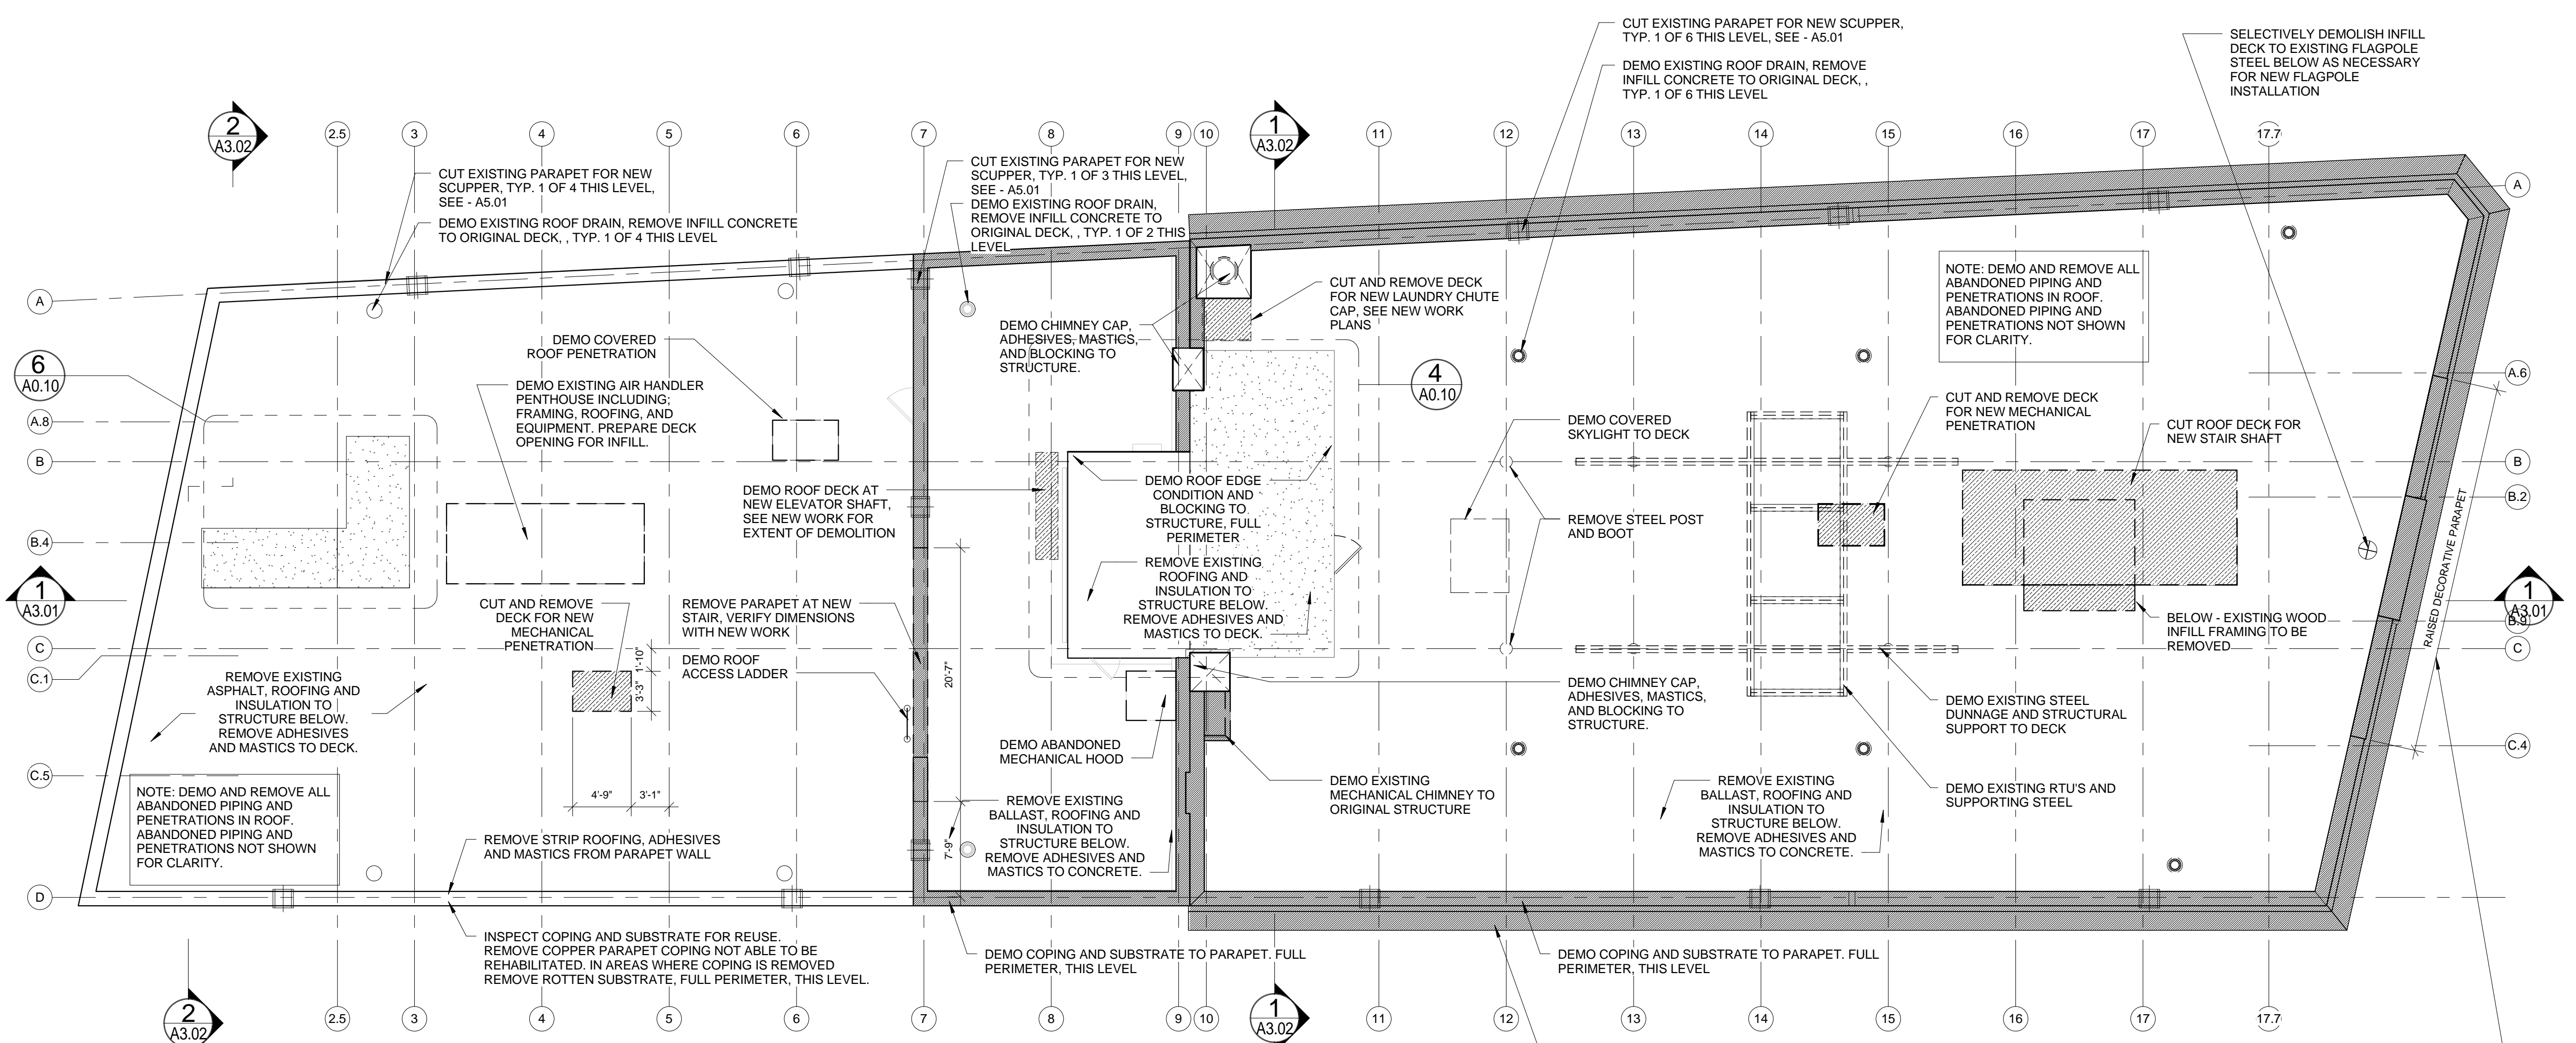

1 ROOF - EXISTING CONDITIONS PLAN
1/8" = 1'-0"

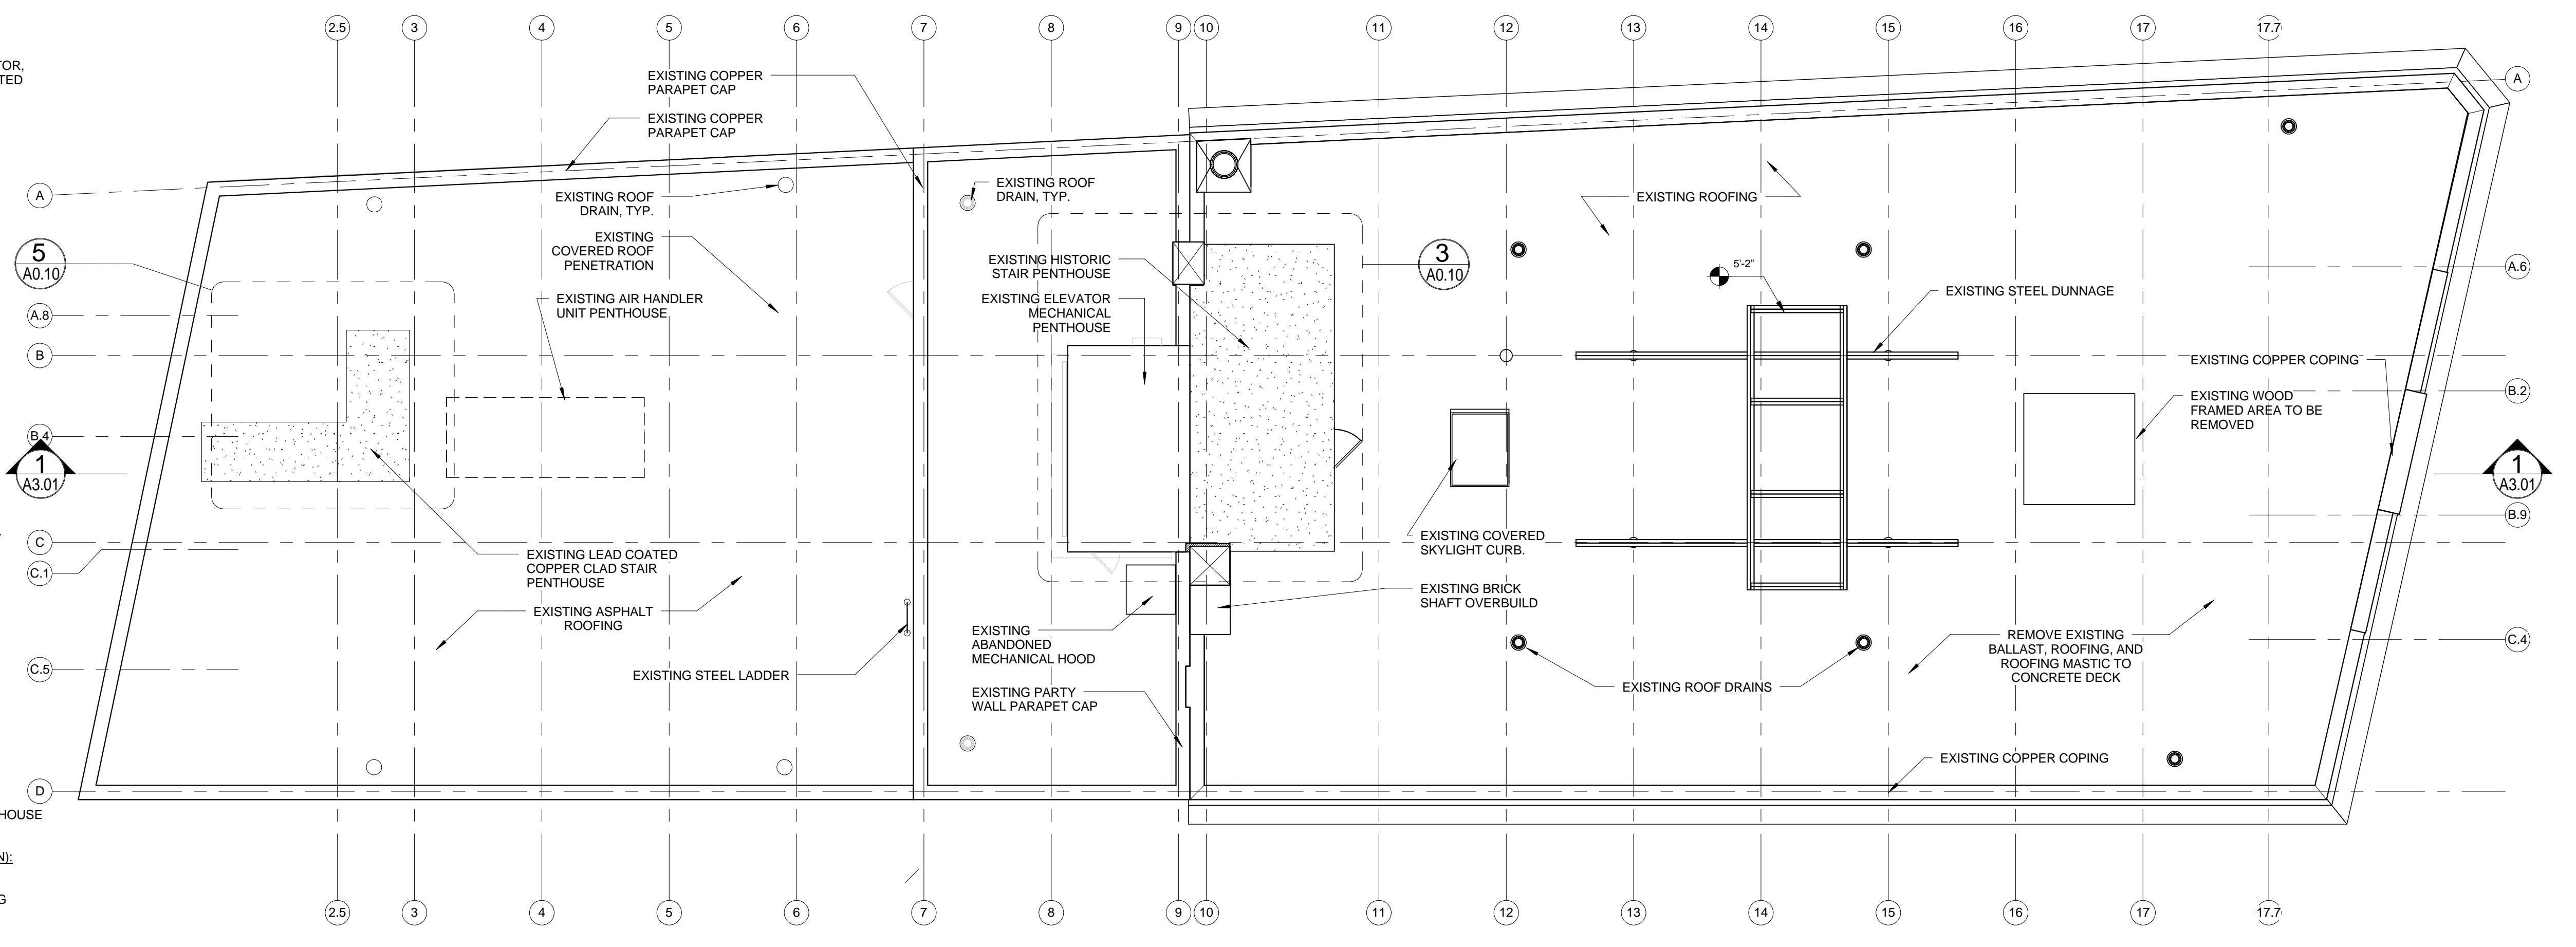

Prepared For:
119 Development, LLC
P.O. Box 7486
Portland, ME 04112

Consultant:
ARCHETYPE architects
48 Union Wharf Portland, Maine 04101
(207) 772-6022 Fax (207) 772-4056

Architect:
PRESS HOTEL
390 CONGRESS STREET
PORTLAND, ME 04101

Project:
60% Marriott Sub. & Pric. Issue for Bid & Marriott Revw

Revisions:
1 13_09-09
2 13_10-14
3 13_10-14

Date:
14 OCT 13

Scale:
1/8" = 1'-0"

ROOF EXISTING AND DEMOLITION PLANS

A0.10