




6 EXISTING ROOFTOP DOGHOUSE ELEVATION
1/8" = 1'-0"
0 2'-0" 4'-0" 8'-0" 16'-0"

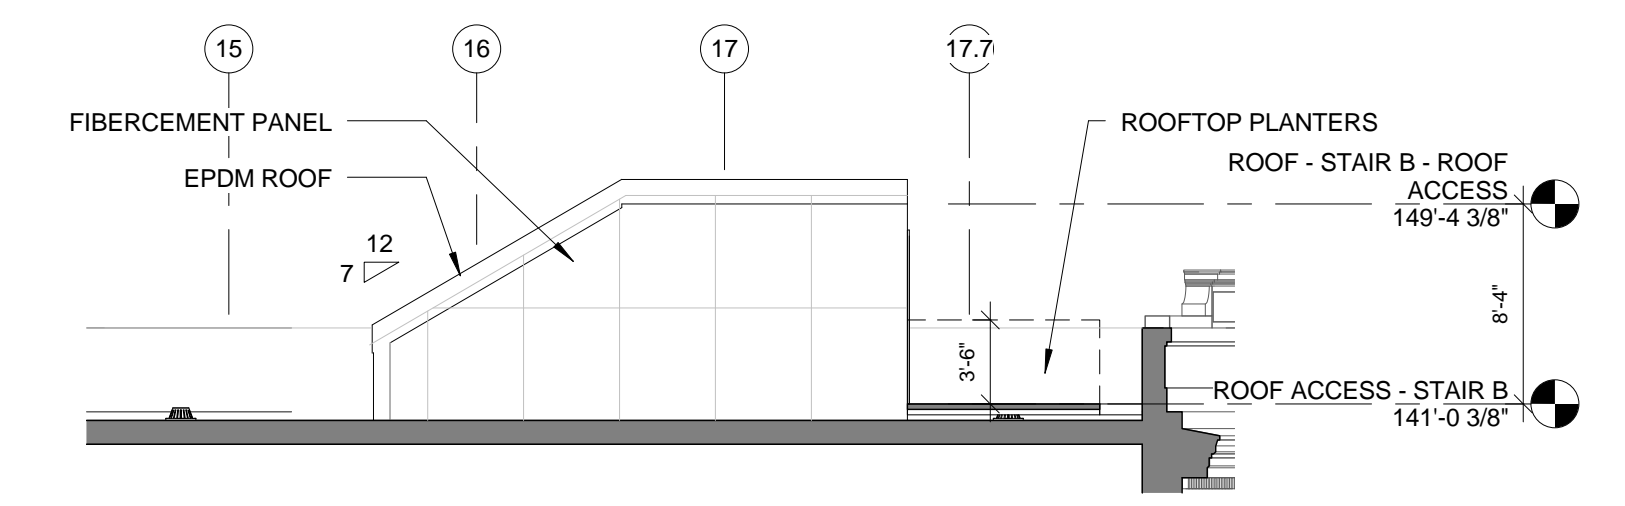


3 ROOFTOP PATIO ACCESS ELEVATION
1/8" = 1'-0"
0 2'-0" 4'-0" 8'-0" 16'-0"

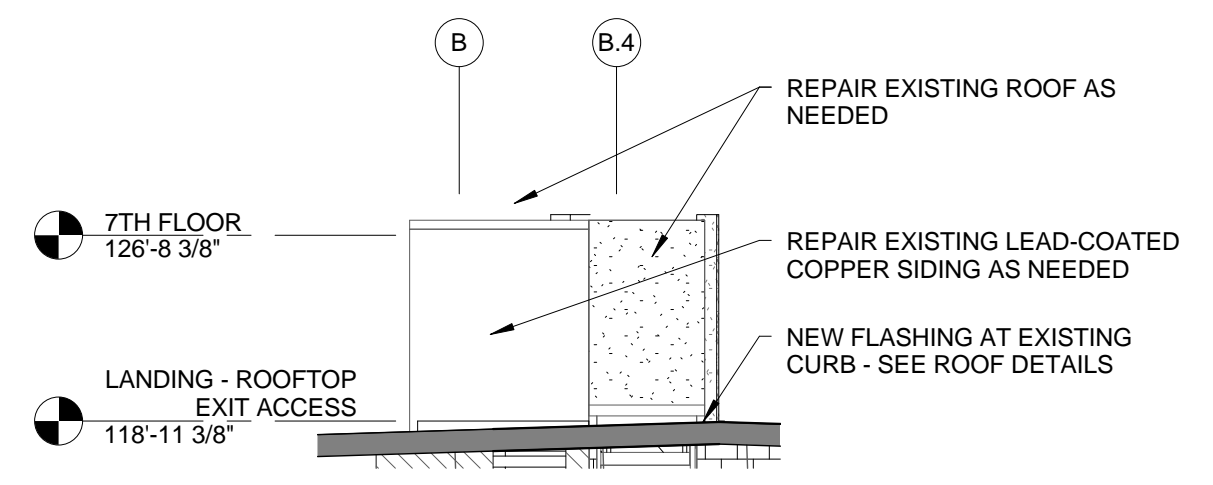


5 EXISTING ROOFTOP DOGHOUSE ELEVATION
1/8" = 1'-0"
0 2'-0" 4'-0" 8'-0" 16'-0"

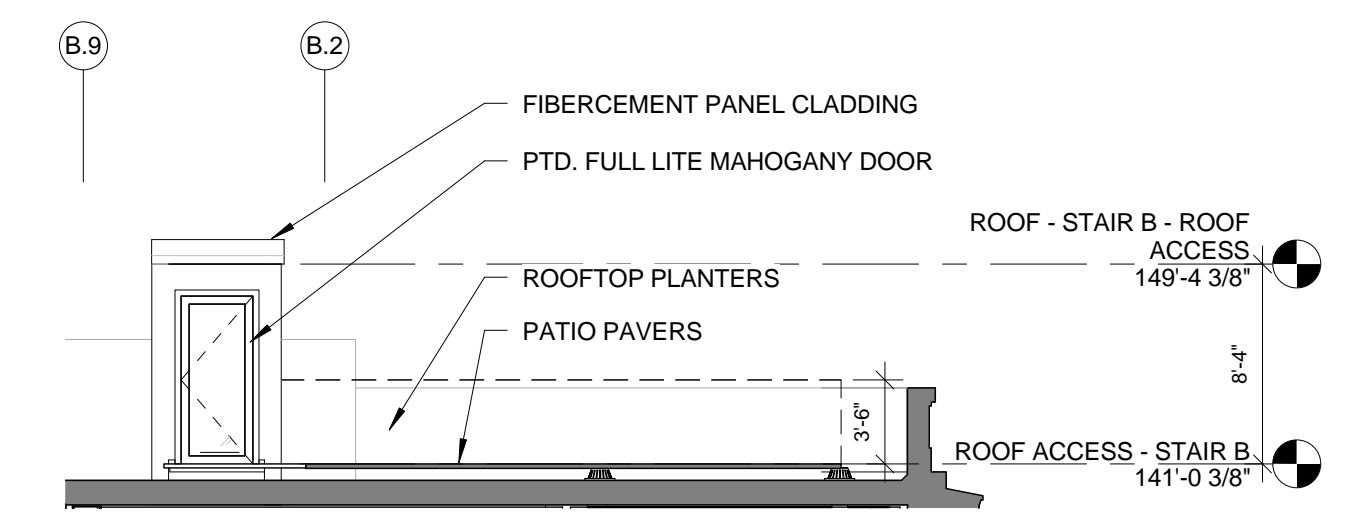

2 ROOFTOP PATIO ACCESS ELEVATION
1/8" = 1'-0"
0 2'-0" 4'-0" 8'-0" 16'-0"

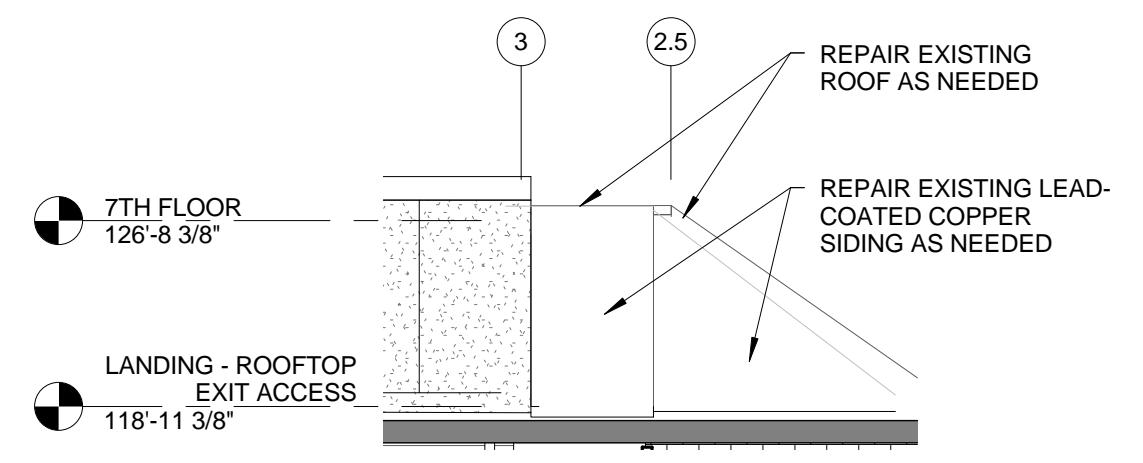

4 EXISTING ROOFTOP DOGHOUSE ELEVATION
1/8" = 1'-0"
0 2'-0" 4'-0" 8'-0" 16'-0"

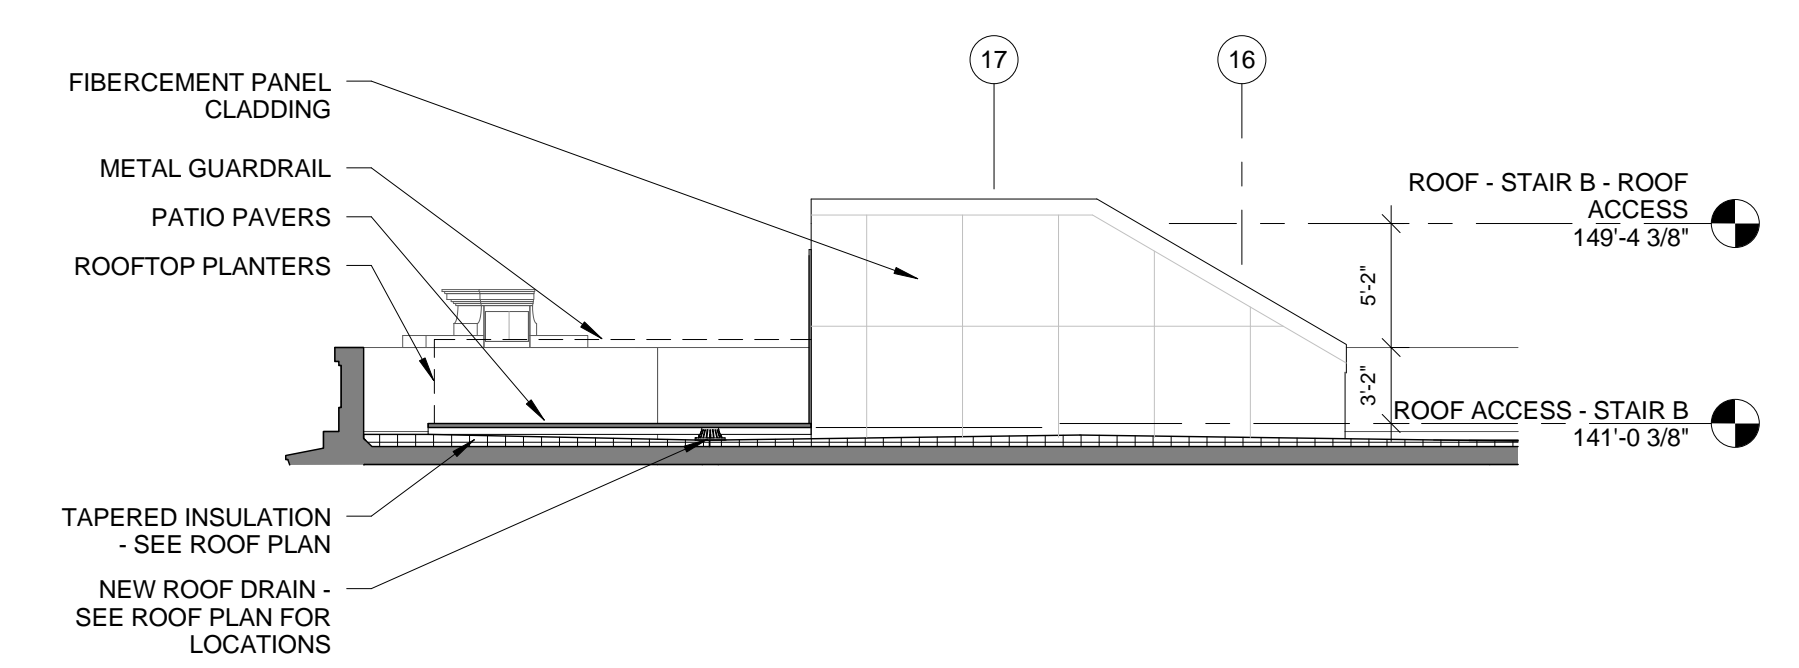

1 ROOFTOP PATIO ACCESS ELEVATION
1/8" = 1'-0"
0 2'-0" 4'-0" 8'-0" 16'-0"

Prepared For:
119 Development, LLC
P.O. Box 7486
Portland, ME 04112

Consultant:
ARCHETYPE Architects
48 Union Wharf Portland, Maine 04101
(207) 772-6022 Fax (207) 772-4056

Project:
PRESS HOTEL
390 CONGRESS STREET
PORTLAND, ME 04101

Revisions:
2 13_09-09 60% Marriott Sub. & Pric.
3 13_10-14 Issue for Bid & Marriott Revw

Date: 14 OCT 13
Scale: 1/8" = 1'-0"
ROOFTOP ELEVATIONS

A2.07