



11 FIRST FLOOR - RECEPTION DESK COVE

3" = 1'-0" 0 6" 1'-0" 2'-0" 3'-0" 4'-0"

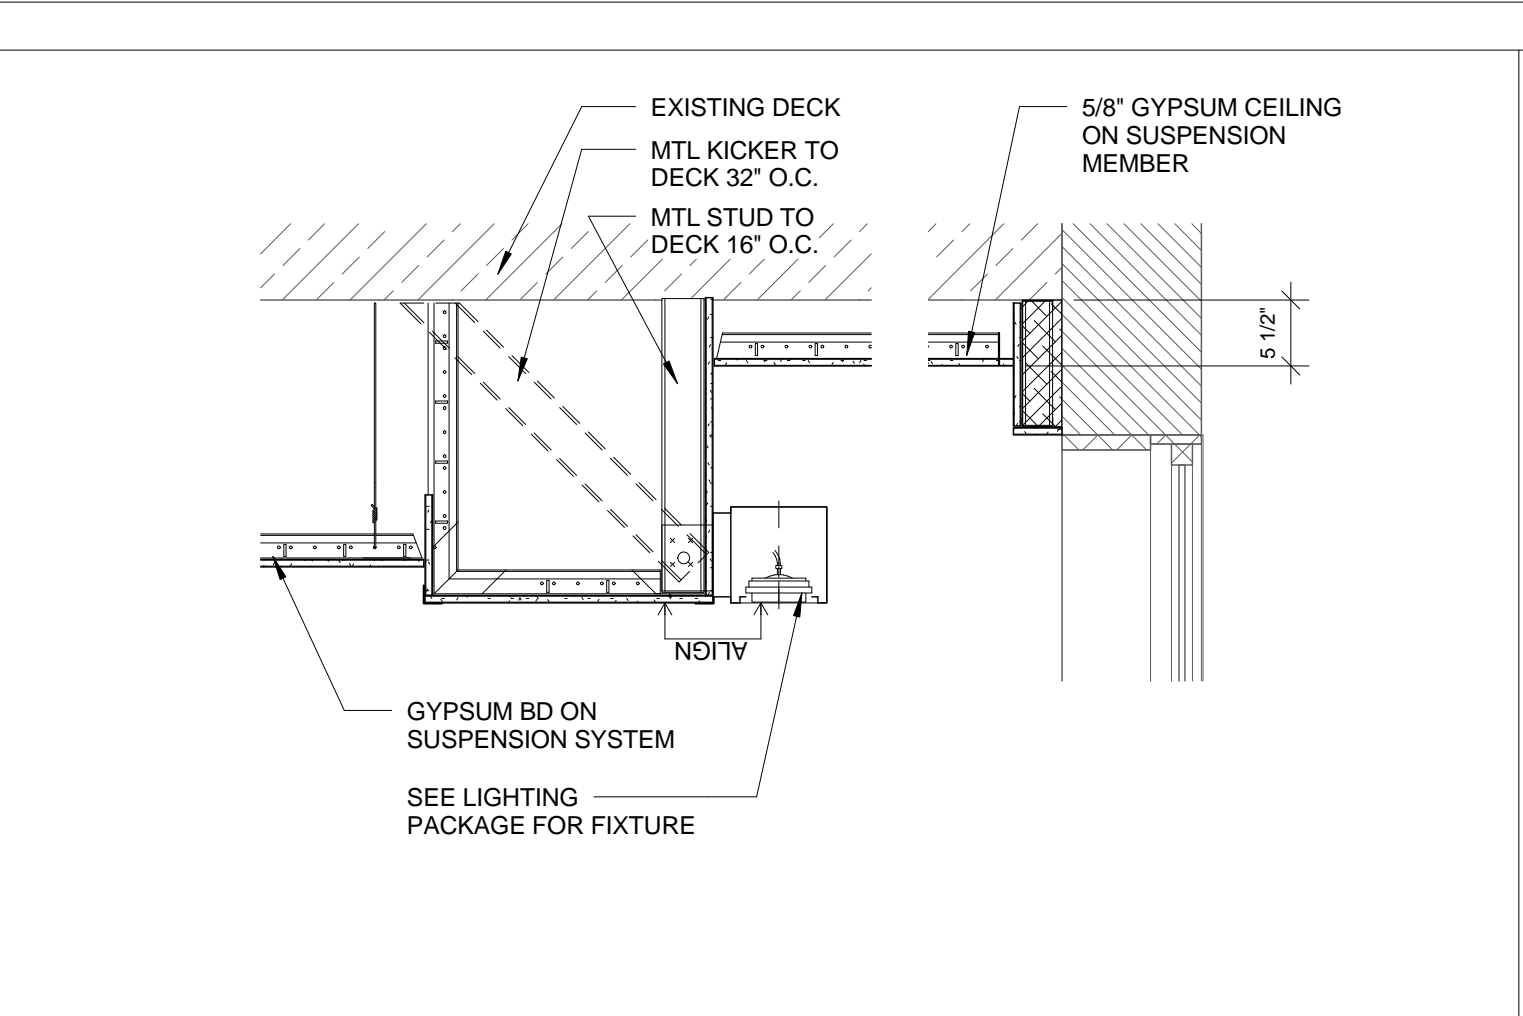


8 FIRST FLOOR - SECTION THRU BULKHEAD AT WINDOW

3/4" = 1'-0" 0 6" 1'-0" 2'-0" 3'-0" 4'-0"

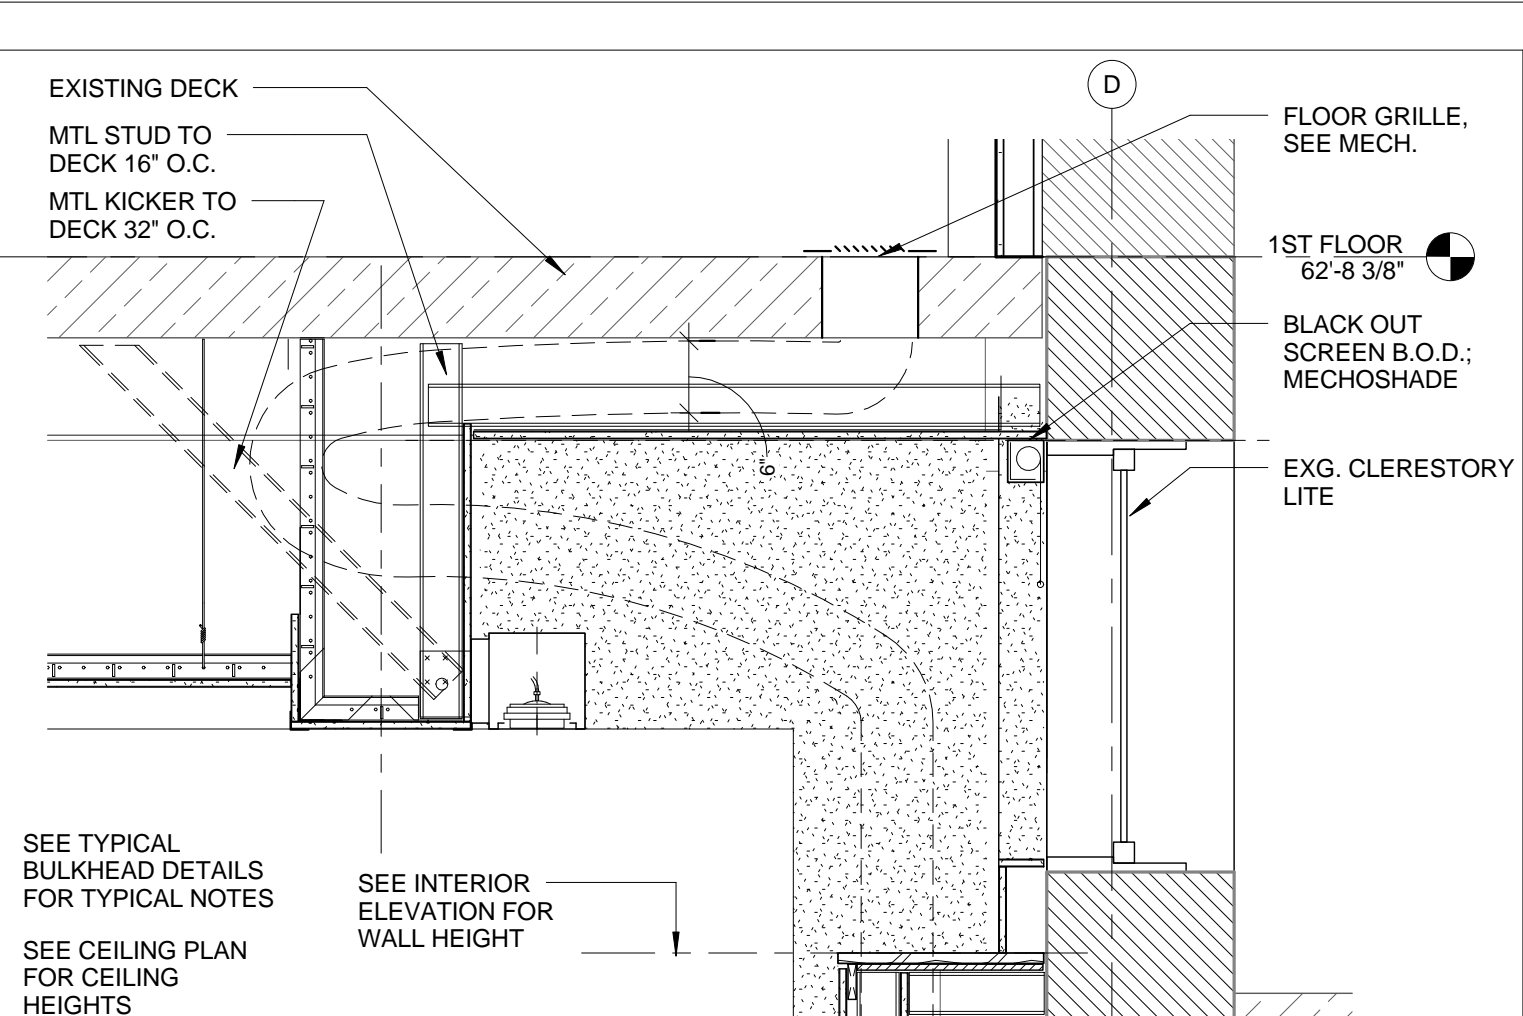


4 LOWER LEVEL - CLERESTORY WINDOW SECTION

3/4" = 1'-0" 0 6" 1'-0" 2'-0" 3'-0" 4'-0"

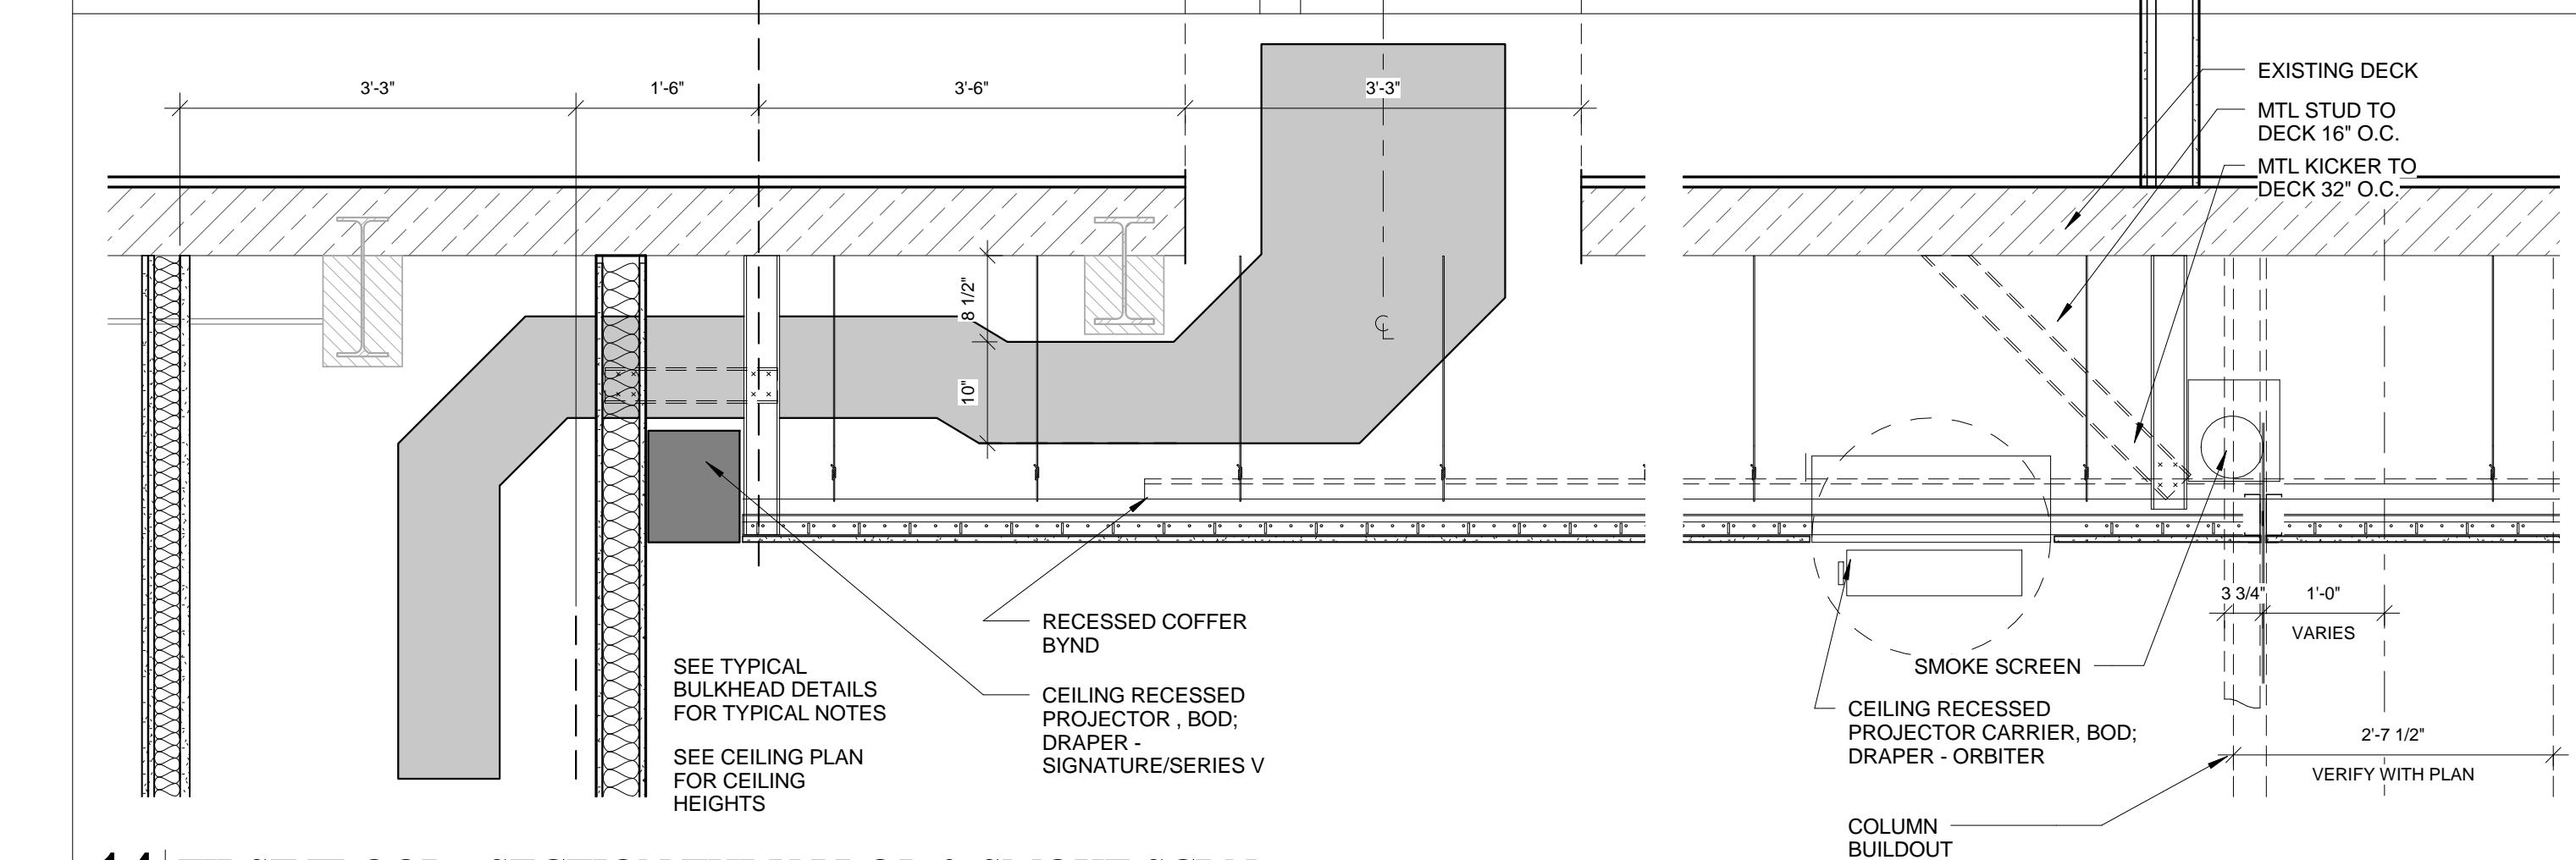


14 FIRST FLOOR - SECTION THRU PROJ. & SMOKE SCR.

3/4" = 1'-0" 0 6" 1'-0" 2'-0" 3'-0" 4'-0"

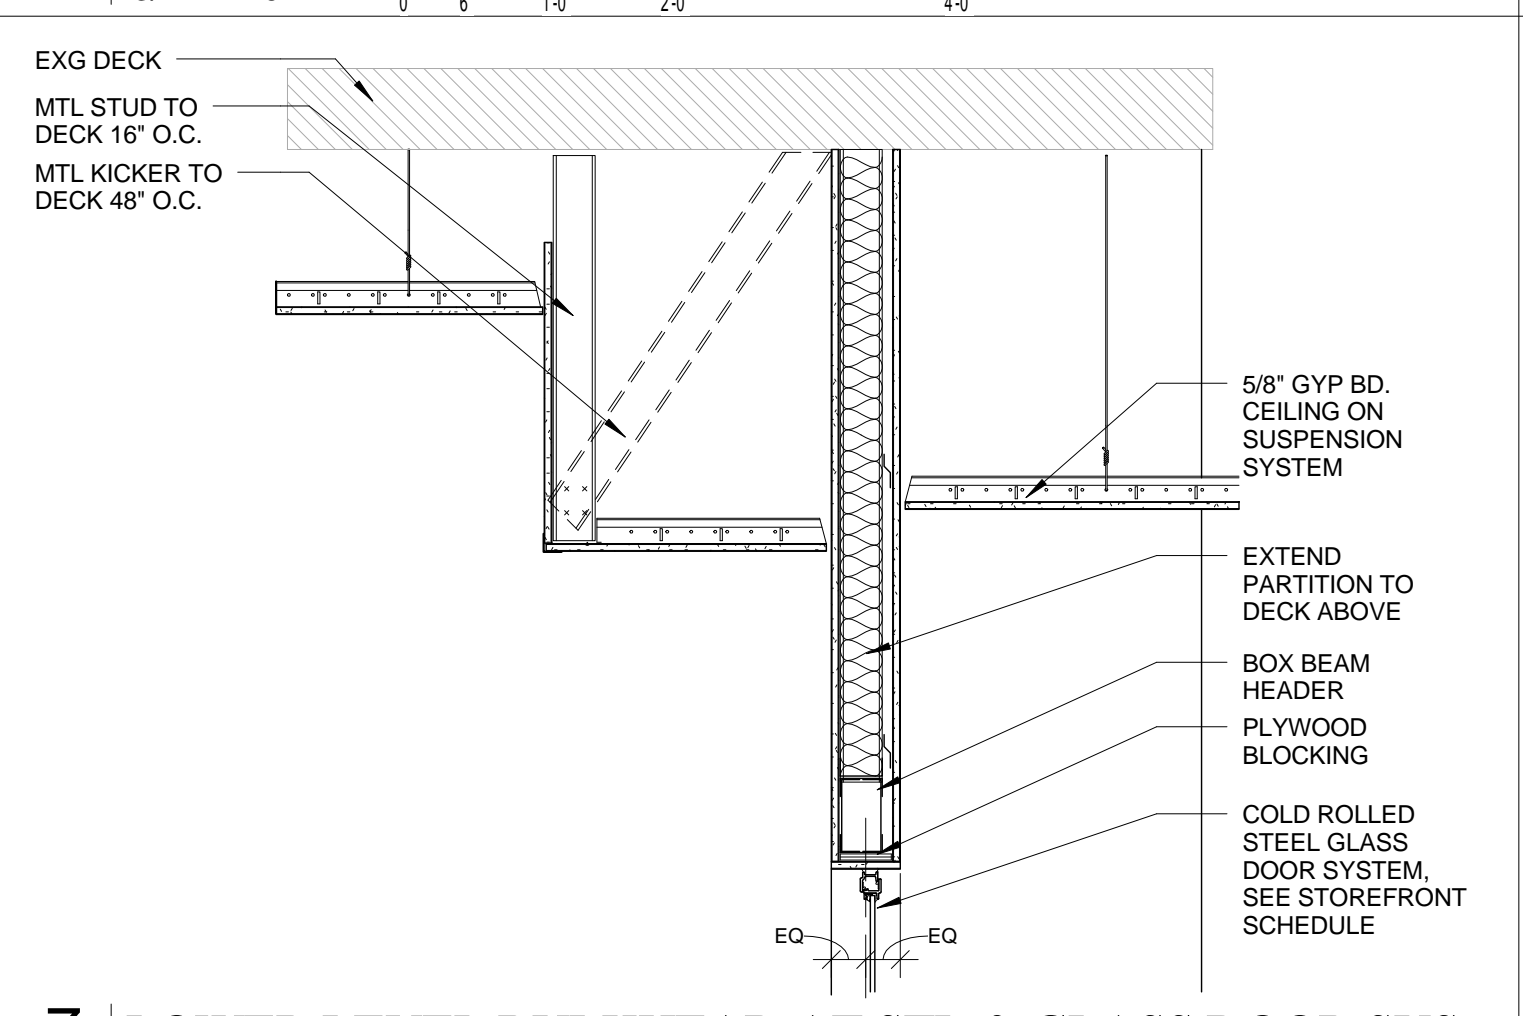


7 LOWER LEVEL BULKHEAD AT STL & GLASS DOOR SYS

3/4" = 1'-0" 0 6" 1'-0" 2'-0" 3'-0" 4'-0"

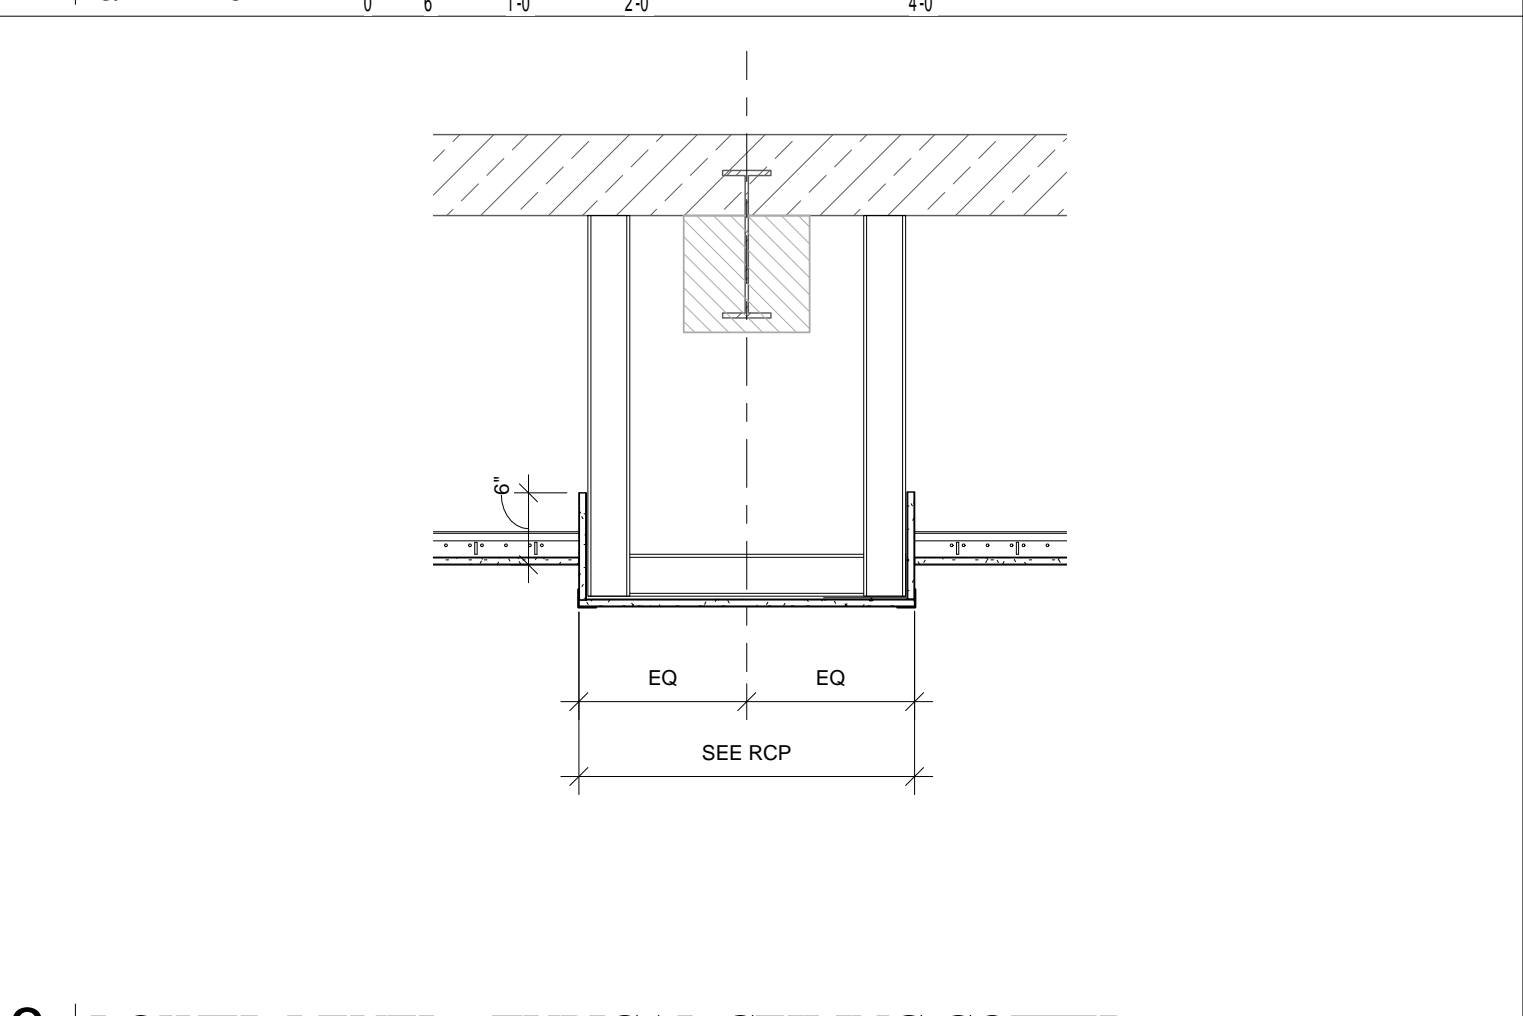


3 LOWER LEVEL - TYPICAL CEILING COFFER

3/4" = 1'-0" 0 6" 1'-0" 2'-0" 3'-0" 4'-0"

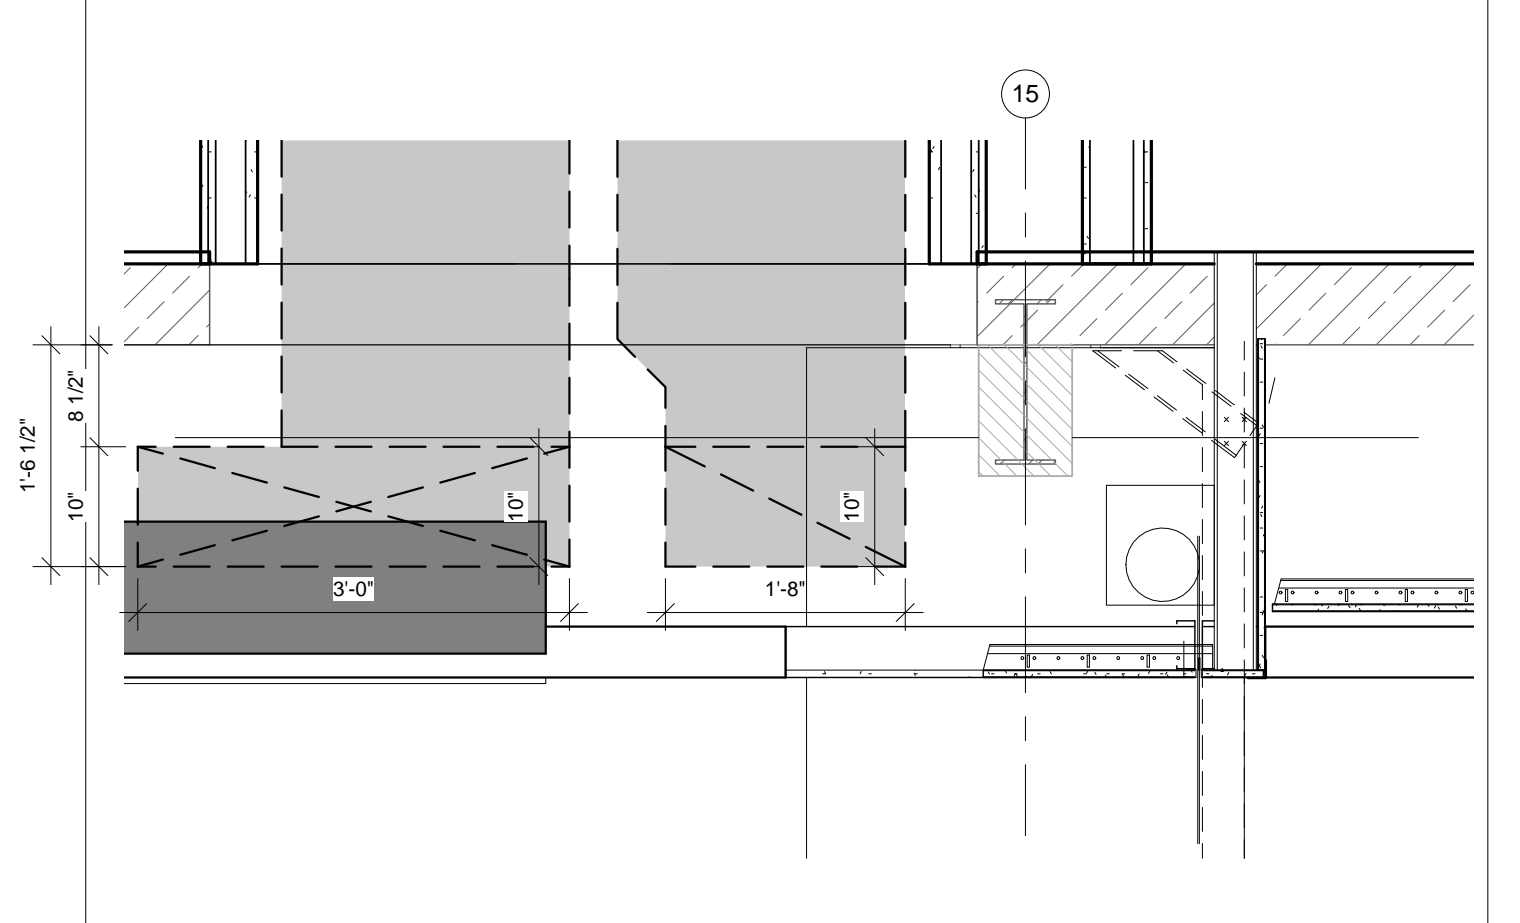


13 FIRST FLOOR - SECTION THRU SM. SCR. & SHAFT

3/4" = 1'-0" 0 6" 1'-0" 2'-0" 3'-0" 4'-0"

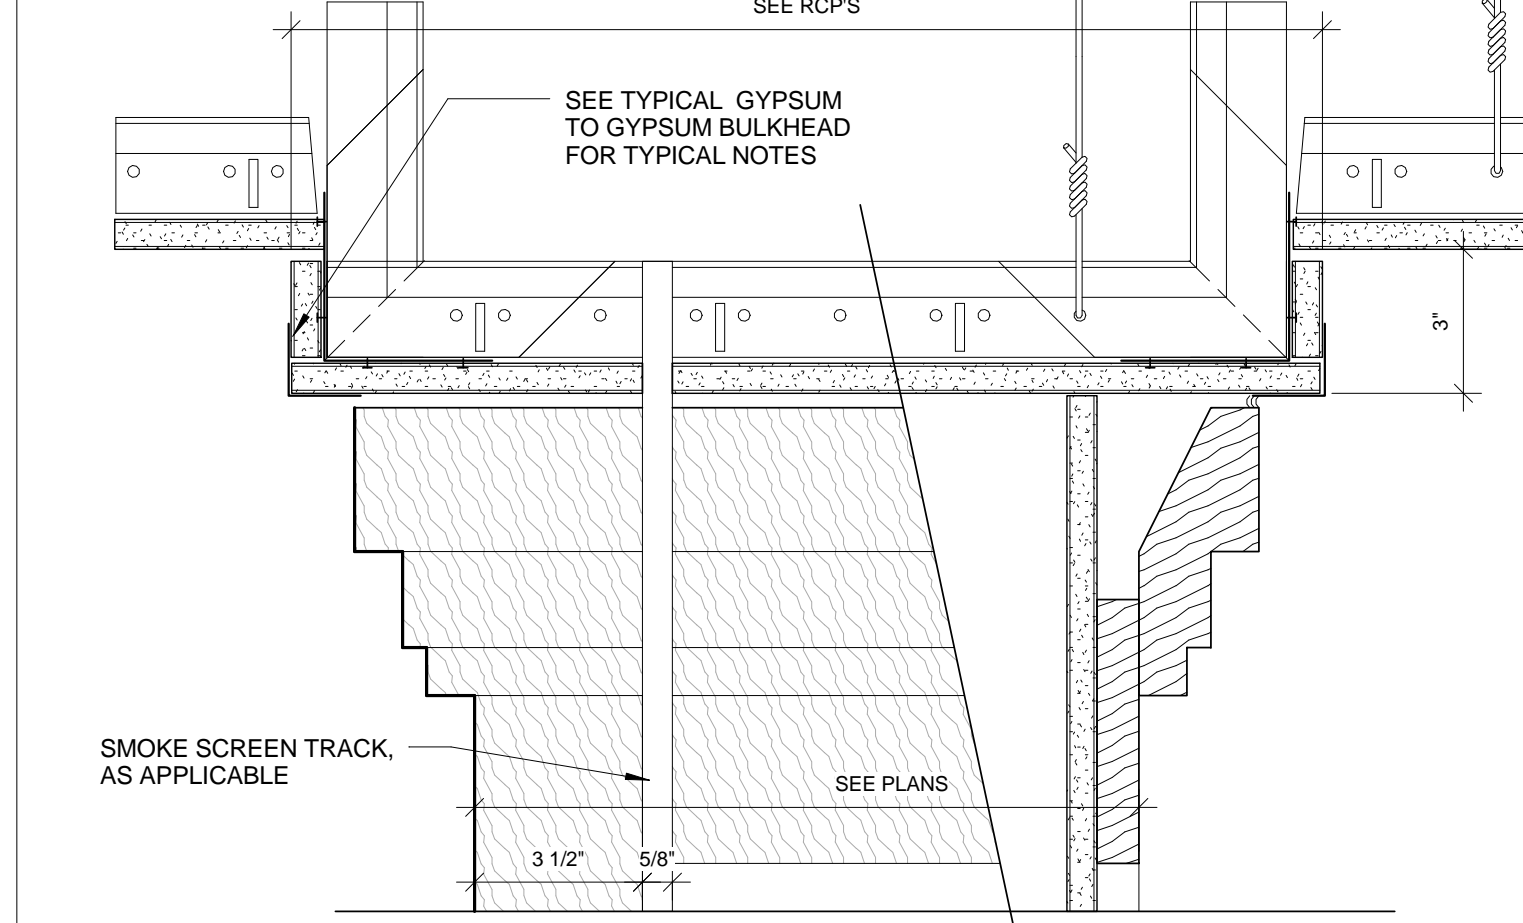


10 BULKHEAD TO COLUMN DETAIL

3" = 1'-0" 0 6" 1'-0" 2'-0" 3'-0" 4'-0"

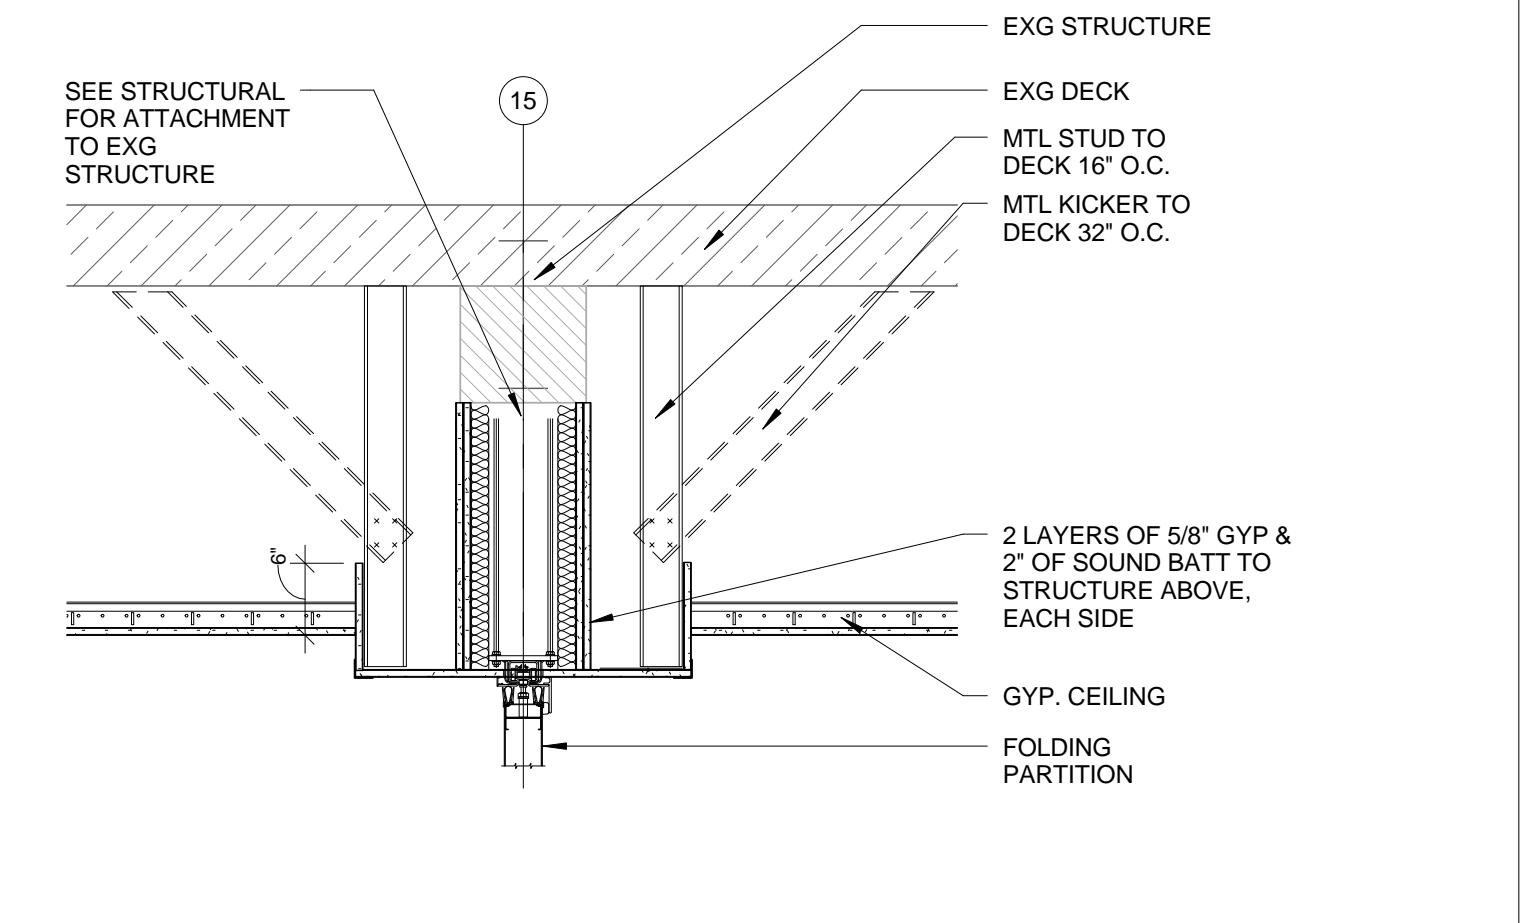


6 LOWER LEVEL - M. RM FOLDING PARTITION HEAD

3/4" = 1'-0" 0 6" 1'-0" 2'-0" 3'-0" 4'-0"

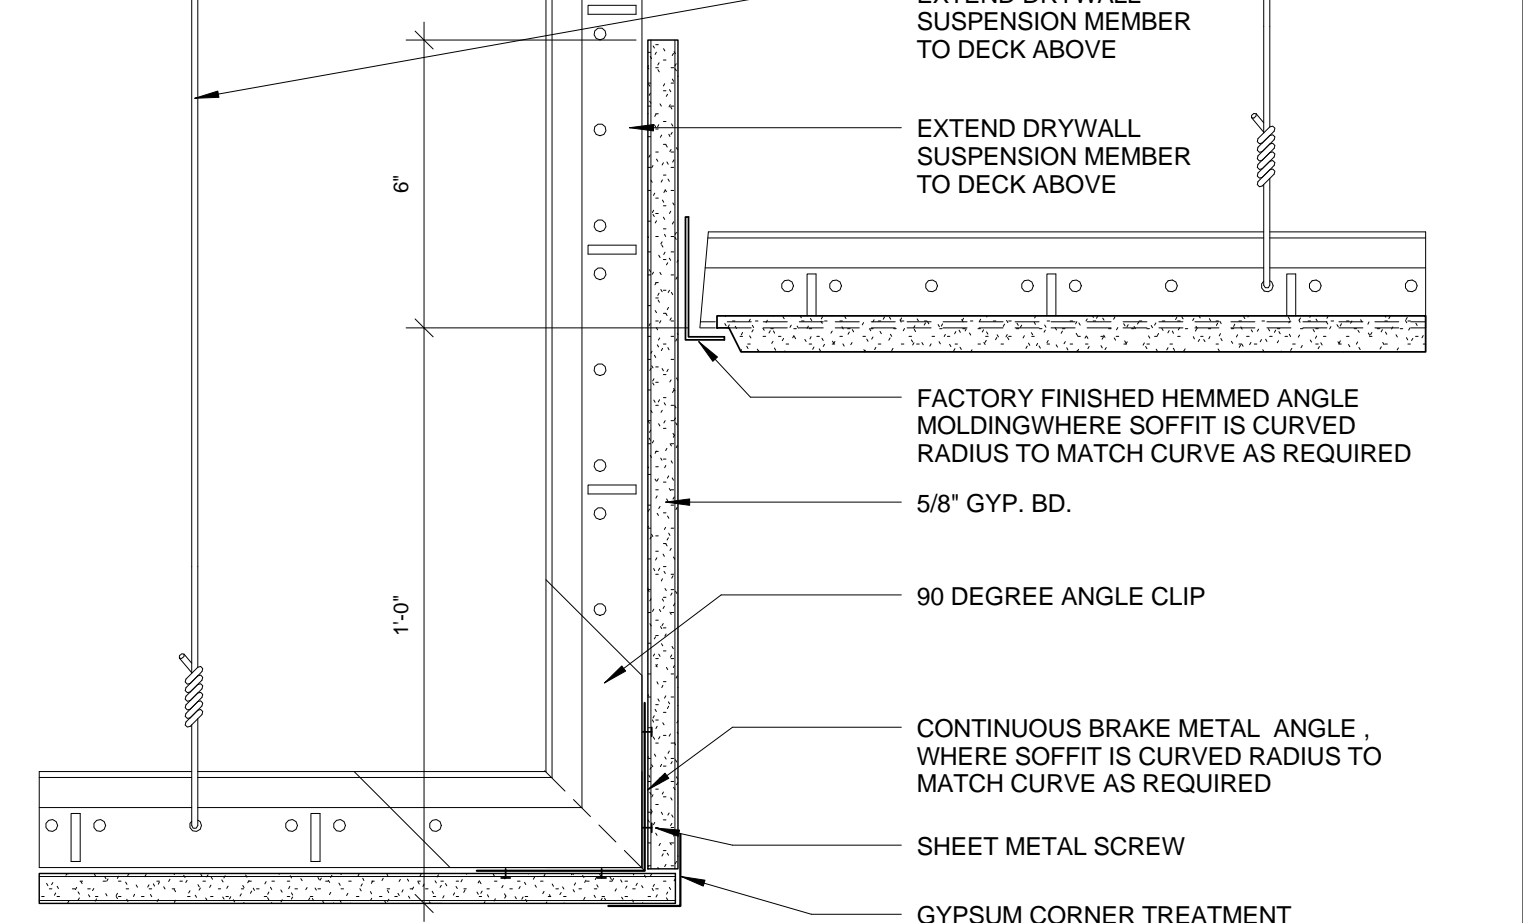


2 BULKHEAD DETAIL - GYP TO ACT

3" = 1'-0" 0 6" 1'-0" 2'-0" 3'-0" 4'-0"

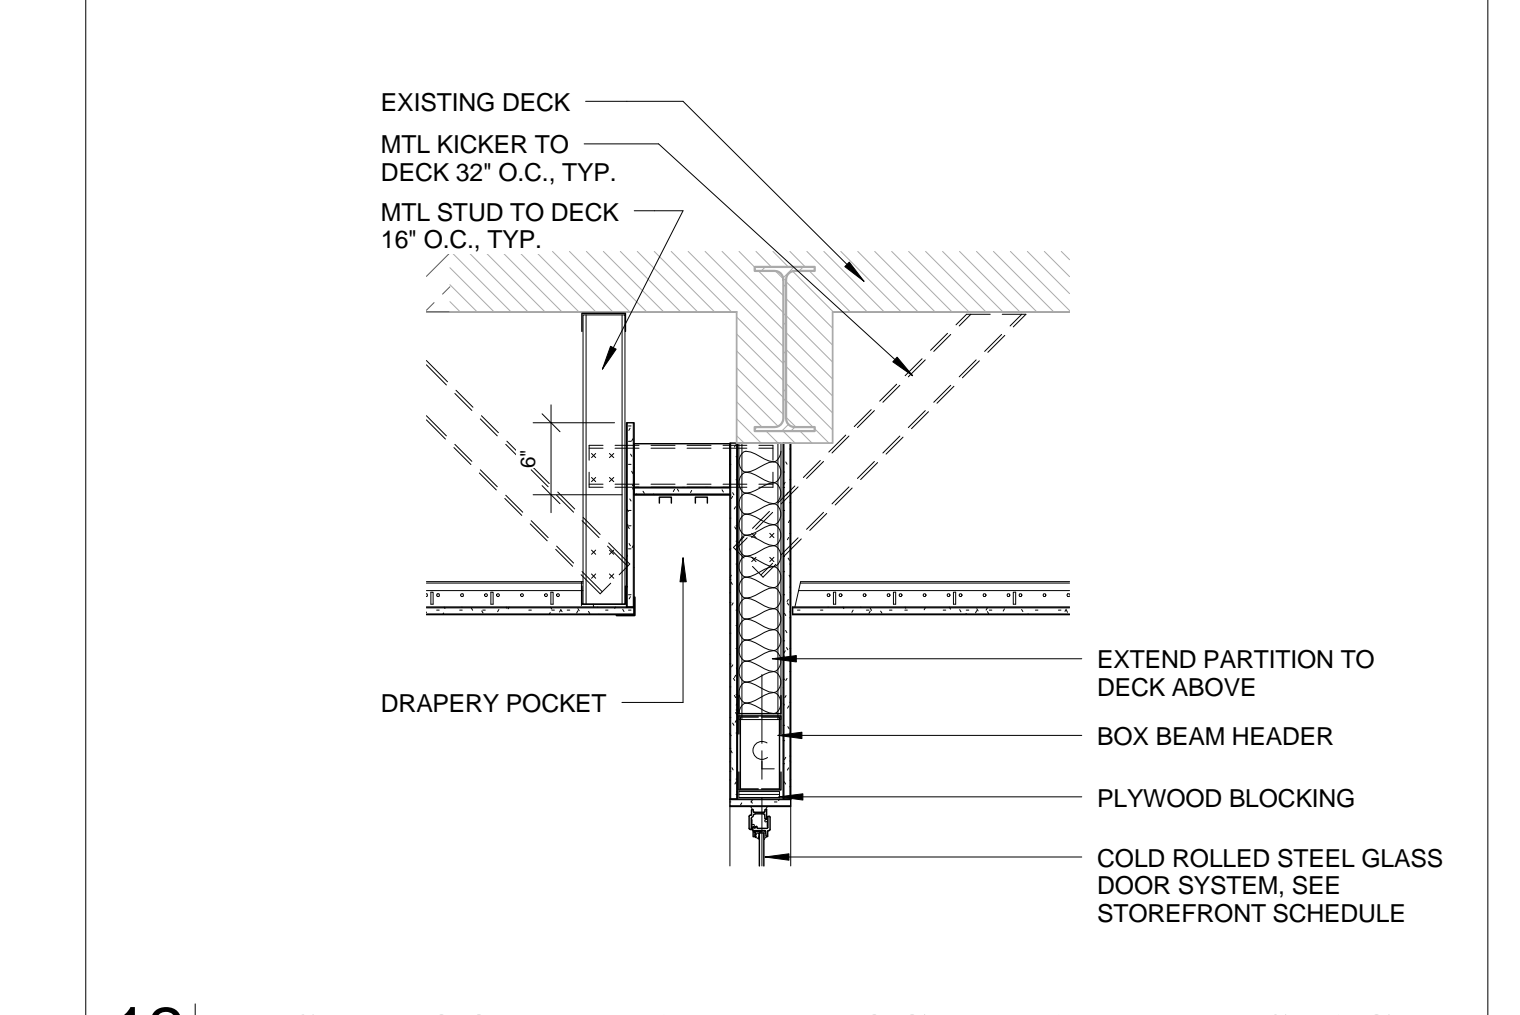


12 FIRST FLOOR - DRAPER POCKET AT FLEX SPACE

3/4" = 1'-0" 0 6" 1'-0" 2'-0" 3'-0" 4'-0"

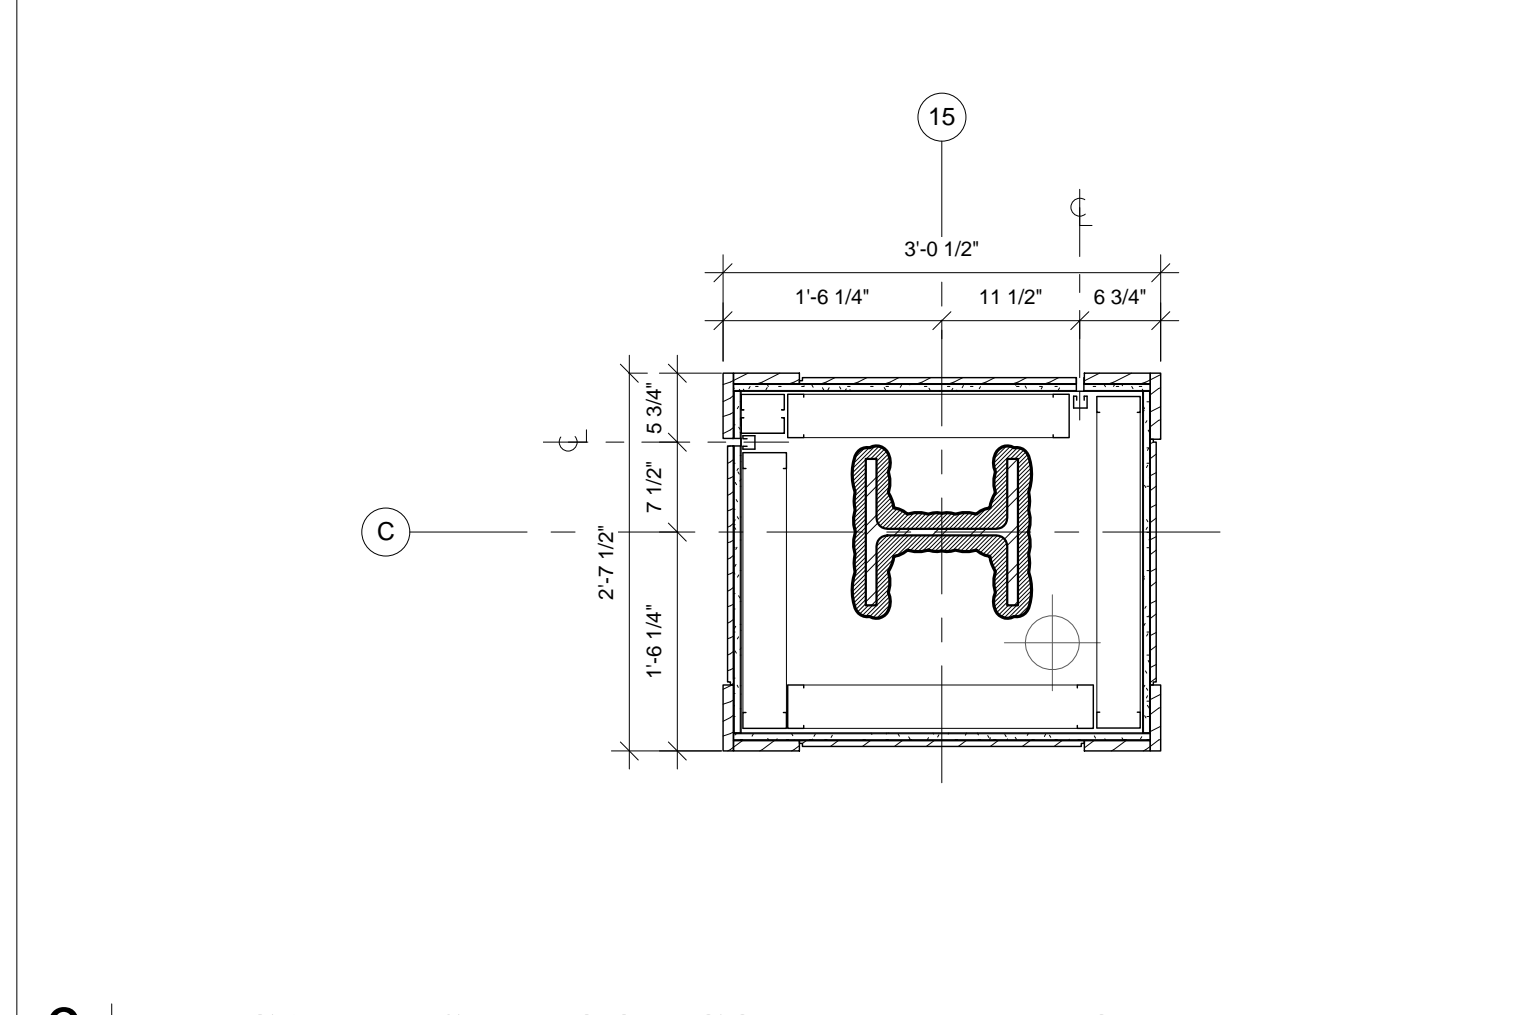


9 TYPICAL FIRST FLOOR COLUMN BUILDOUT

3/4" = 1'-0" 0 6" 1'-0" 2'-0" 3'-0" 4'-0"

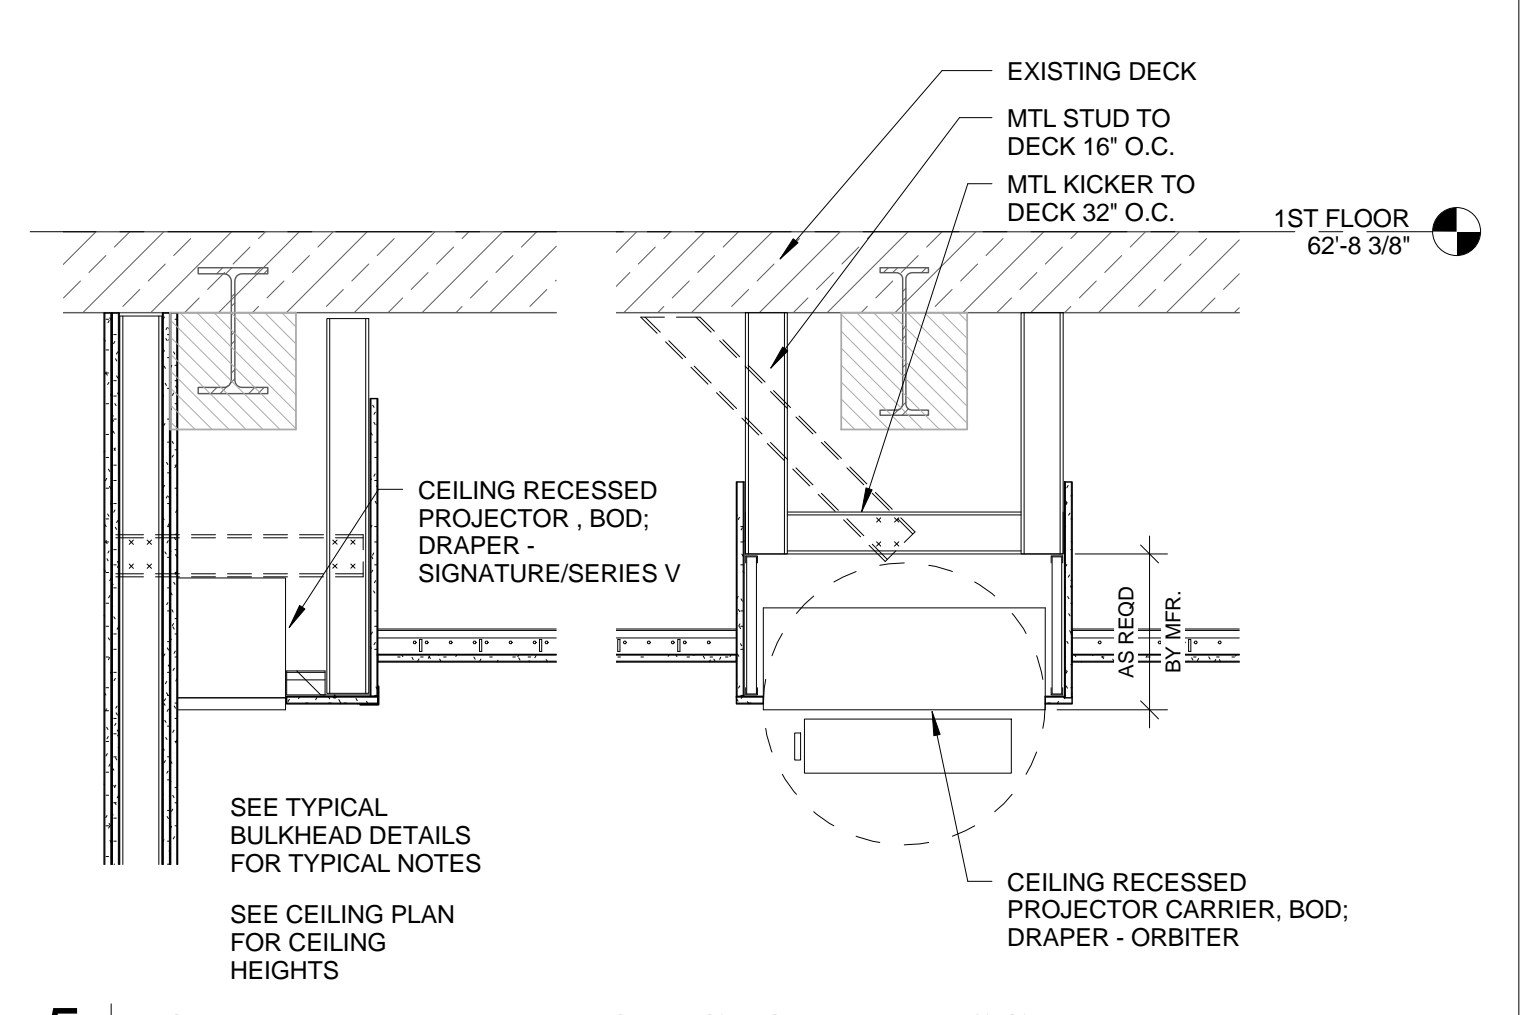

5 LOWER LEVEL - PROJECTOR AND SCREEN

3/4" = 1'-0" 0 6" 1'-0" 2'-0" 3'-0" 4'-0"

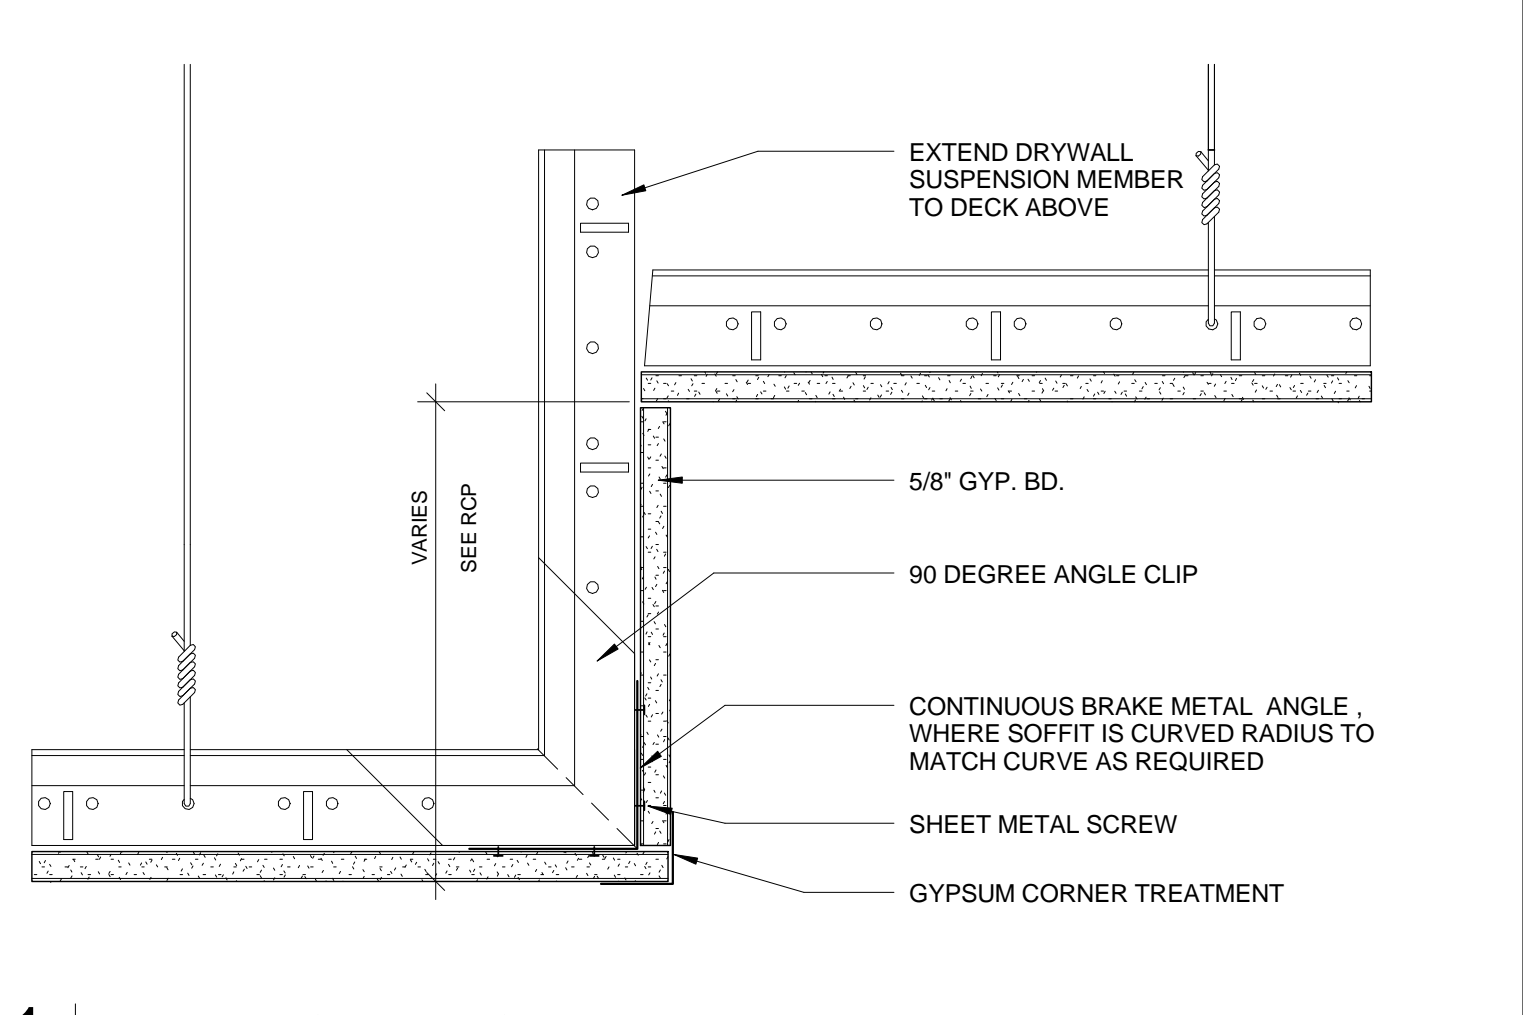

1 BULKHEAD DETAIL

3" = 1'-0" 0 6" 1'-0" 2'-0" 3'-0" 4'-0"

Prepared For:
119 Development, LLC
P.O. Box 7486
Portland, ME 04112

Consultant:
ARCHETYPE architects
48 Union Wharf Portland, Maine 04101
(207) 772-6022 Fax (207) 772-4056

Project:
PRESS HOTEL
390 CONGRESS STREET
PORTLAND, ME 04101

Revisions:
3 13_10-14 Issue for Bid & Marriott Revw

Date:
14 OCT 13
Scale:
As indicated
TYPICAL INTERIOR DETAILS

A4.05