




1 | FIREPLACE - S. ELEVATION  
1/4" = 1'-0"

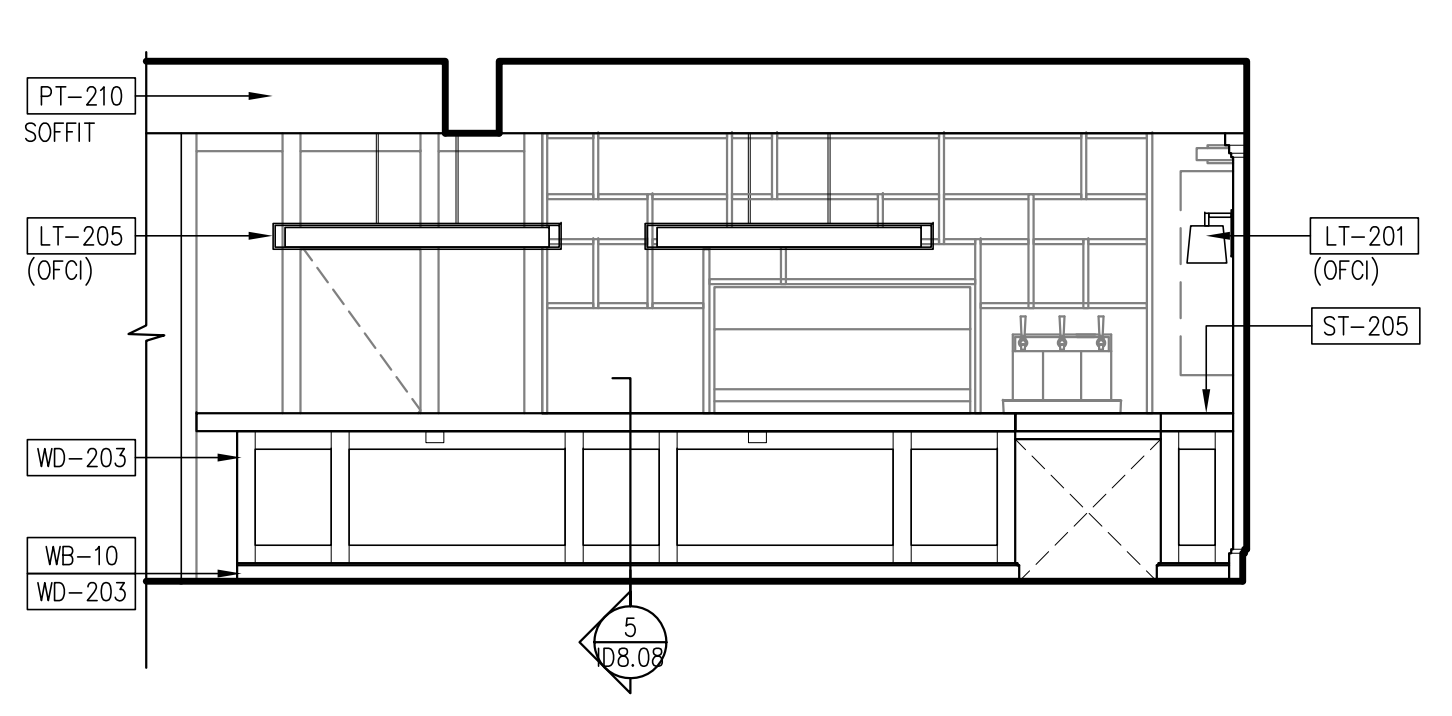


2 | LOBBY BAR - E. ELEVATION  
1/4" = 1'-0"

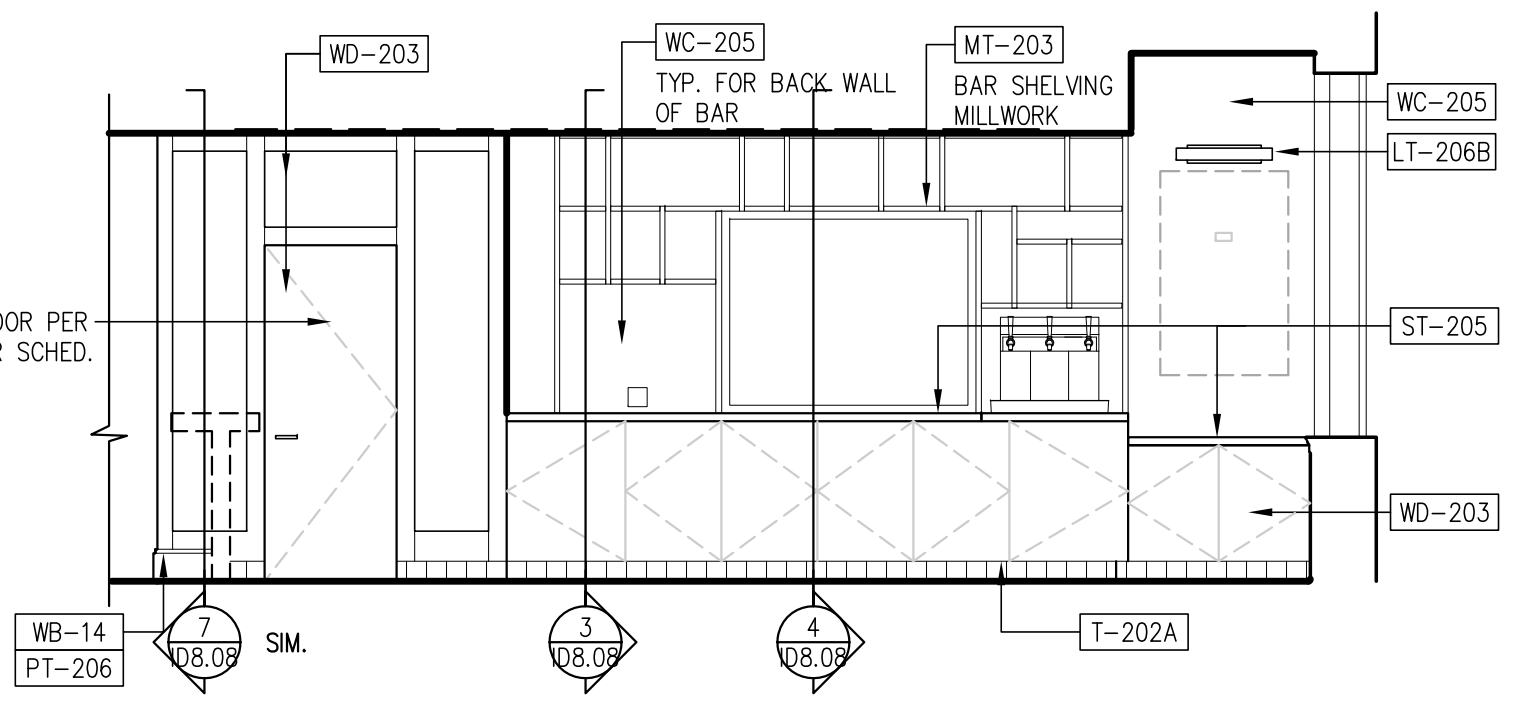


3 | LOBBY BAR - BACK BAR  
1/4" = 1'-0"

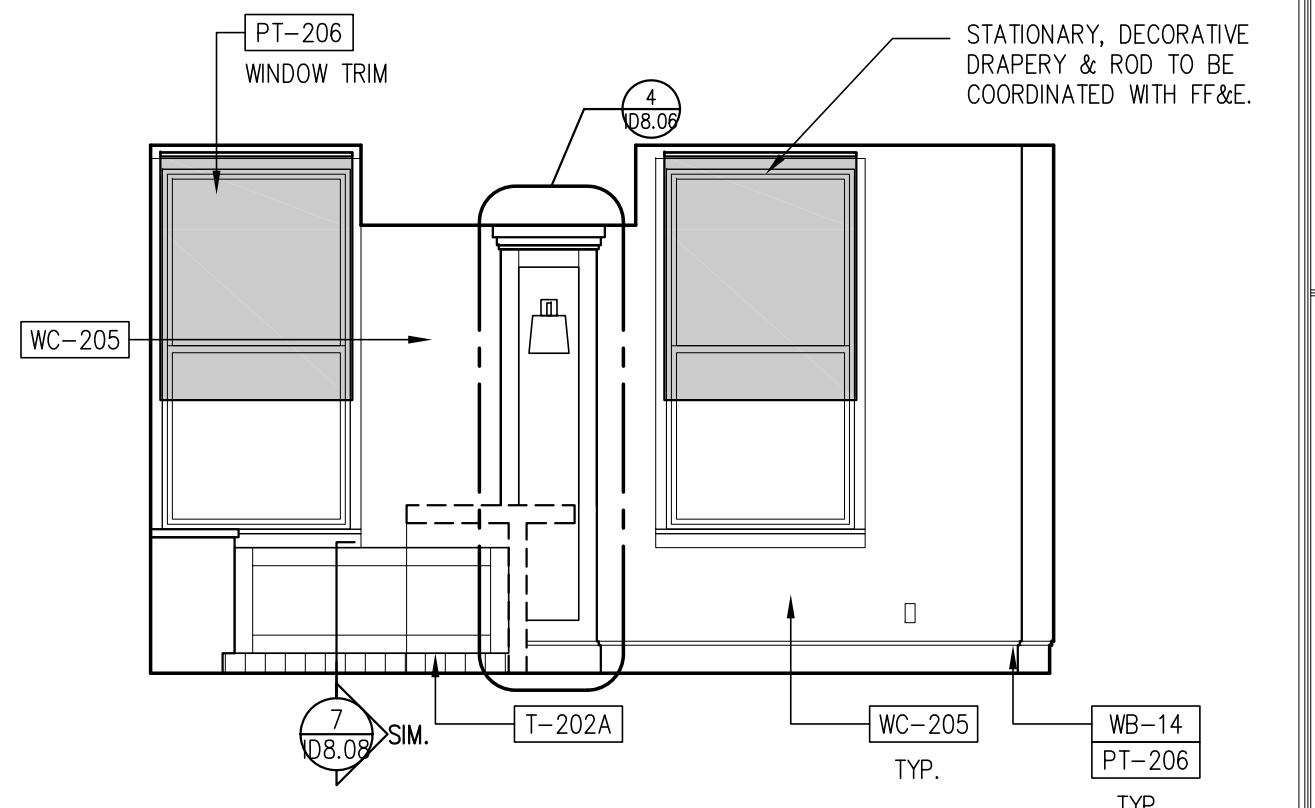


4 | LOBBY BAR - S. ELEVATION  
1/4" = 1'-0"

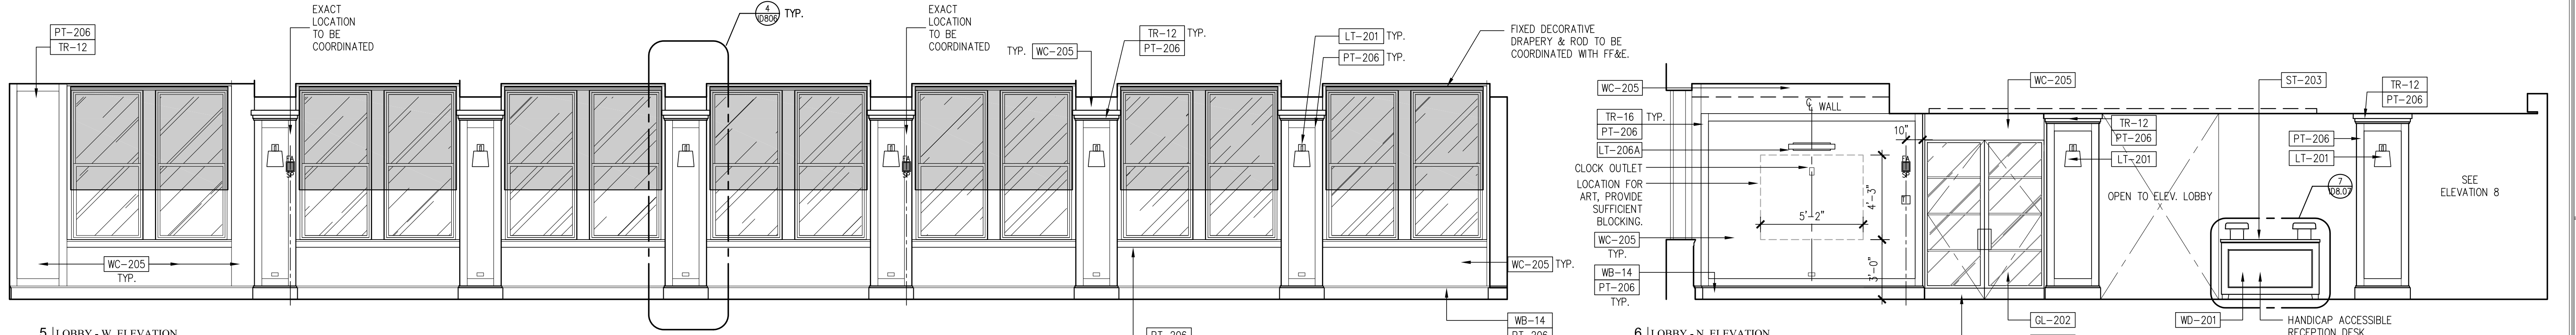


5 | LOBBY - W. ELEVATION  
1/4" = 1'-0"

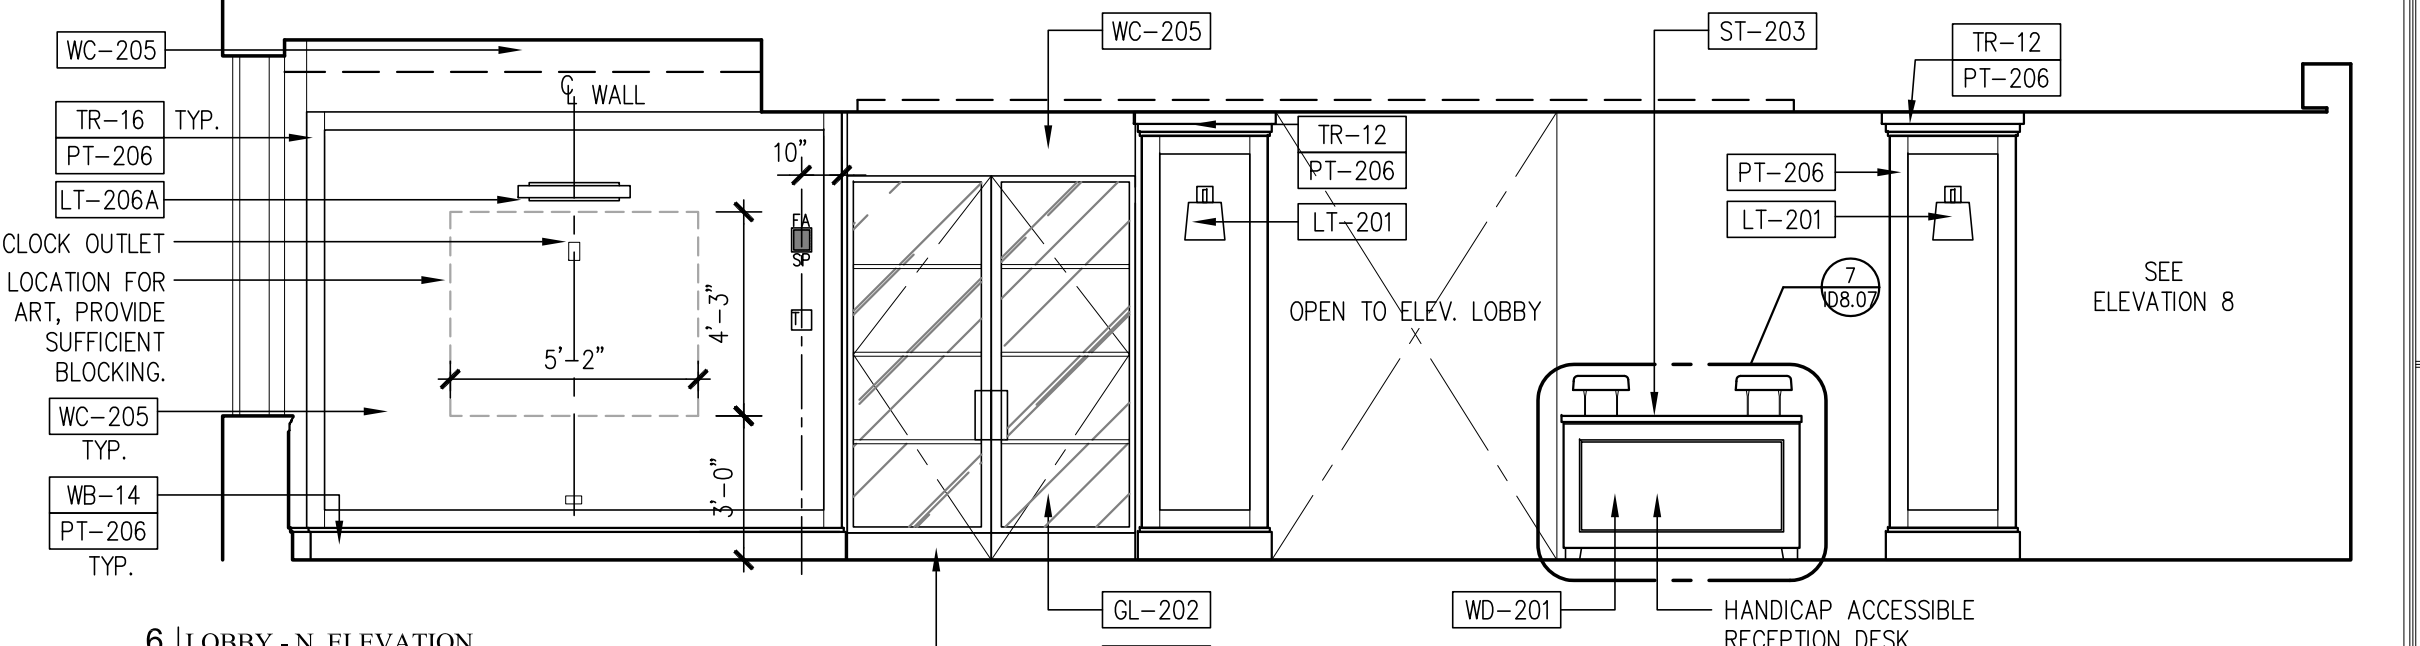


6 | LOBBY - N. ELEVATION  
1/4" = 1'-0"

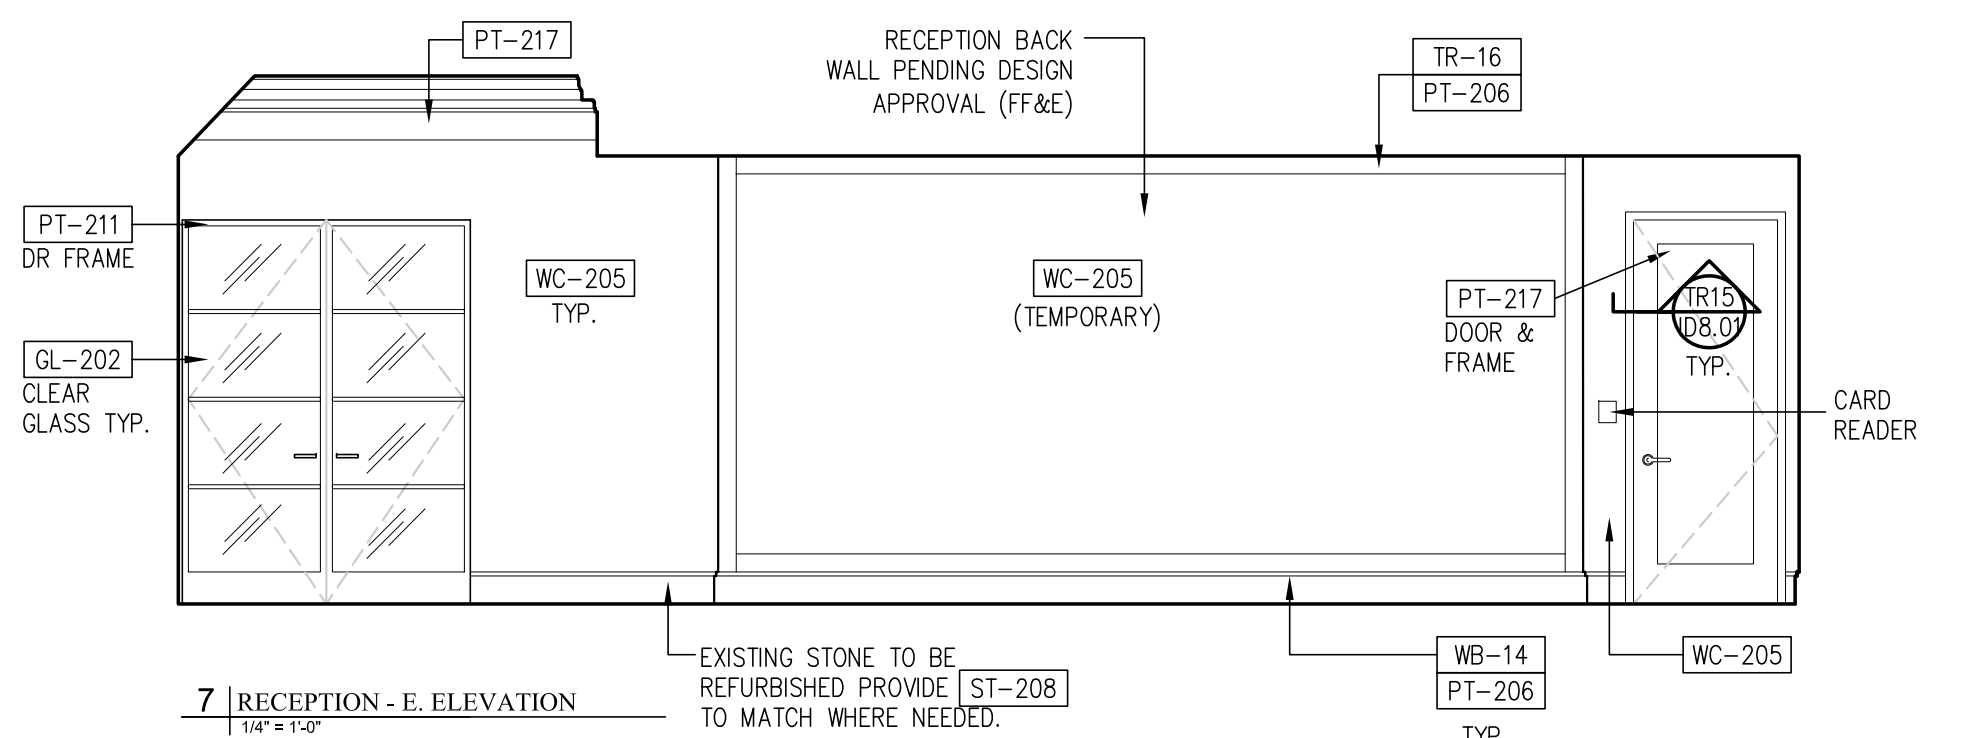


7 | RECEPTION - E. ELEVATION  
1/4" = 1'-0"

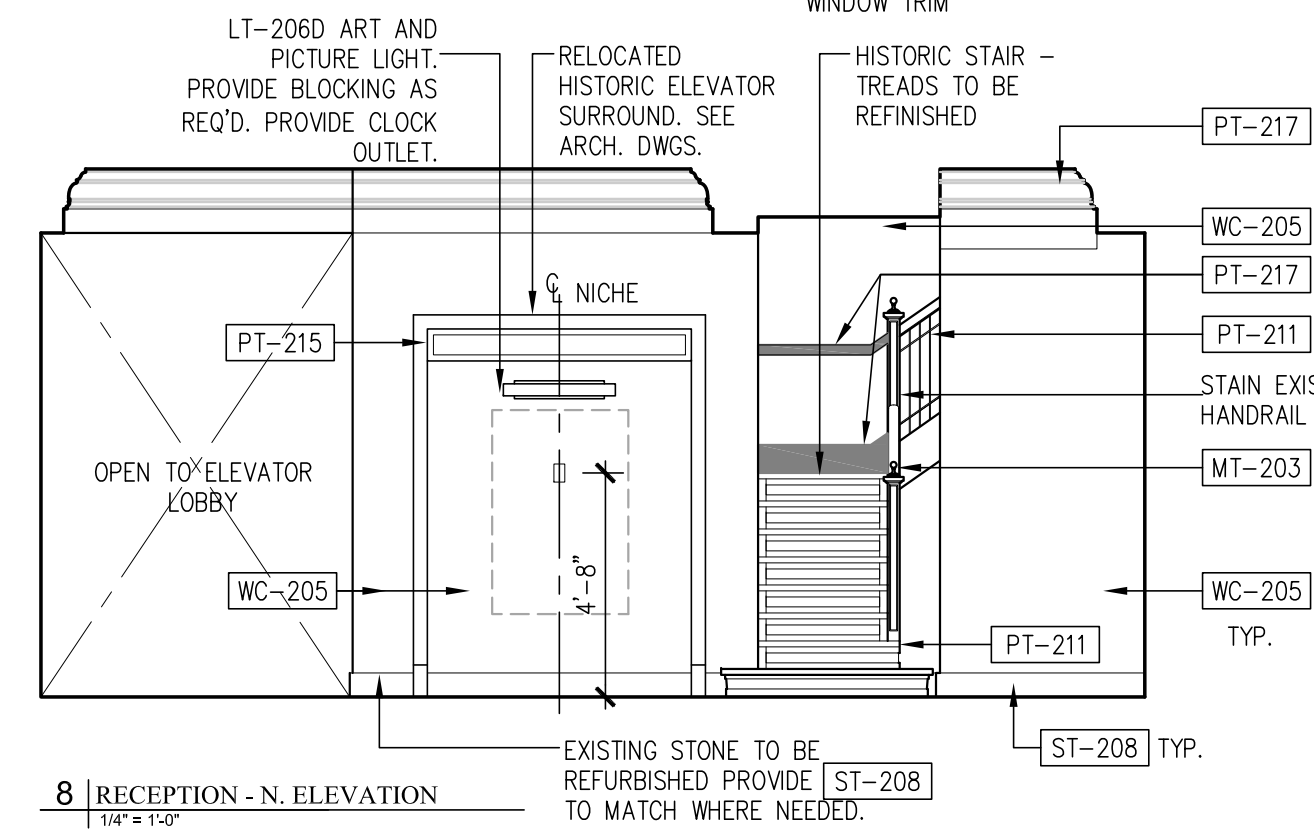


8 | RECEPTION - N. ELEVATION  
1/4" = 1'-0"

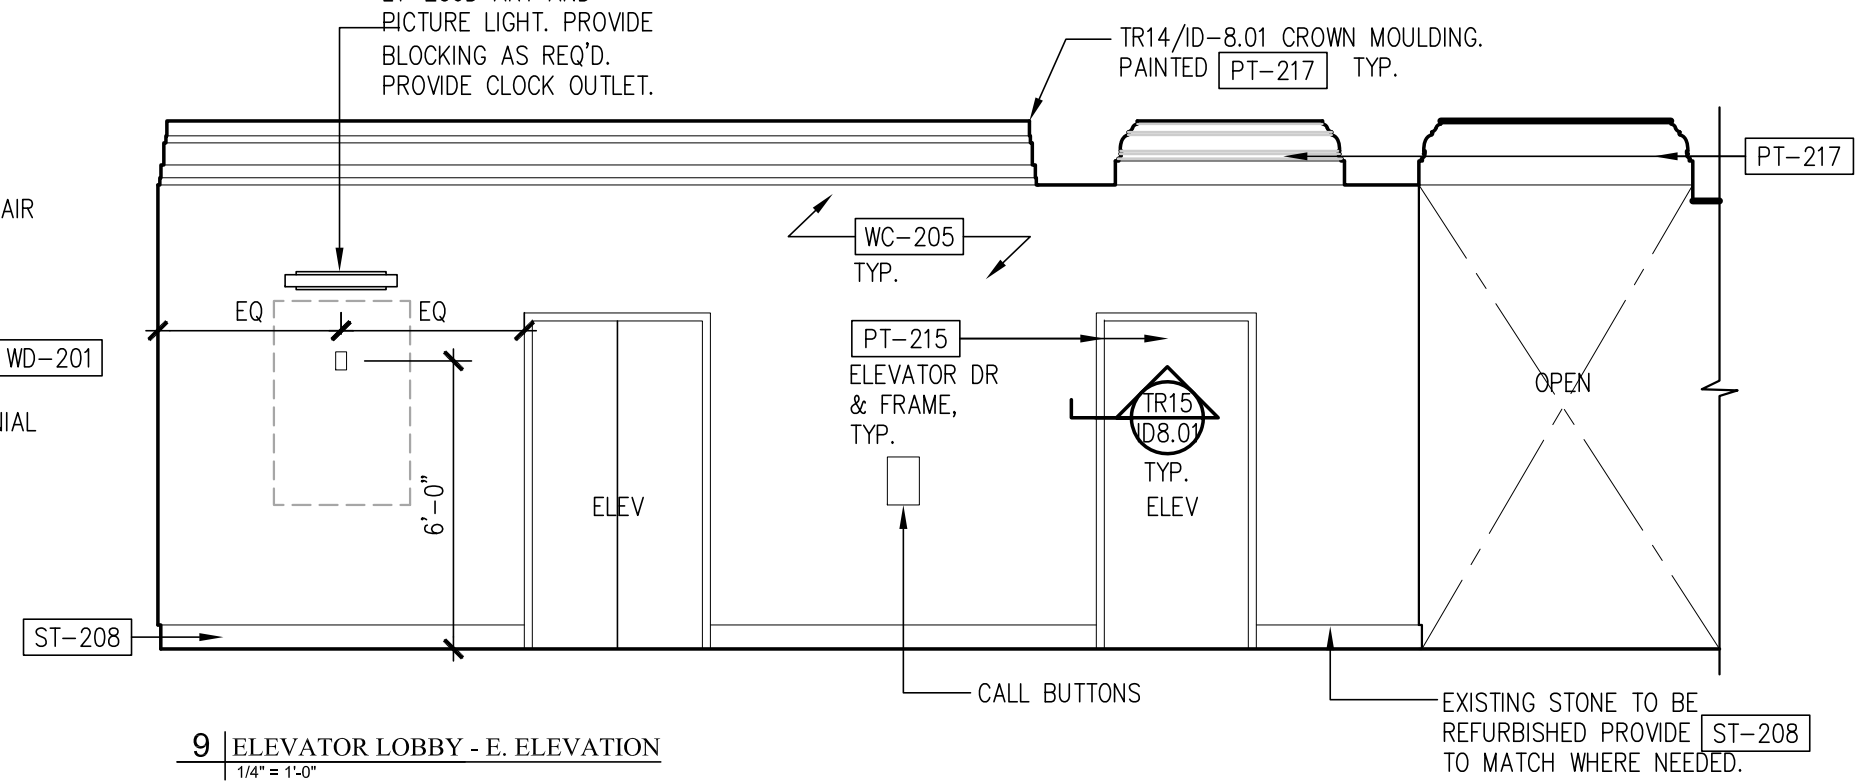


9 | ELEVATOR LOBBY - E. ELEVATION  
1/4" = 1'-0"

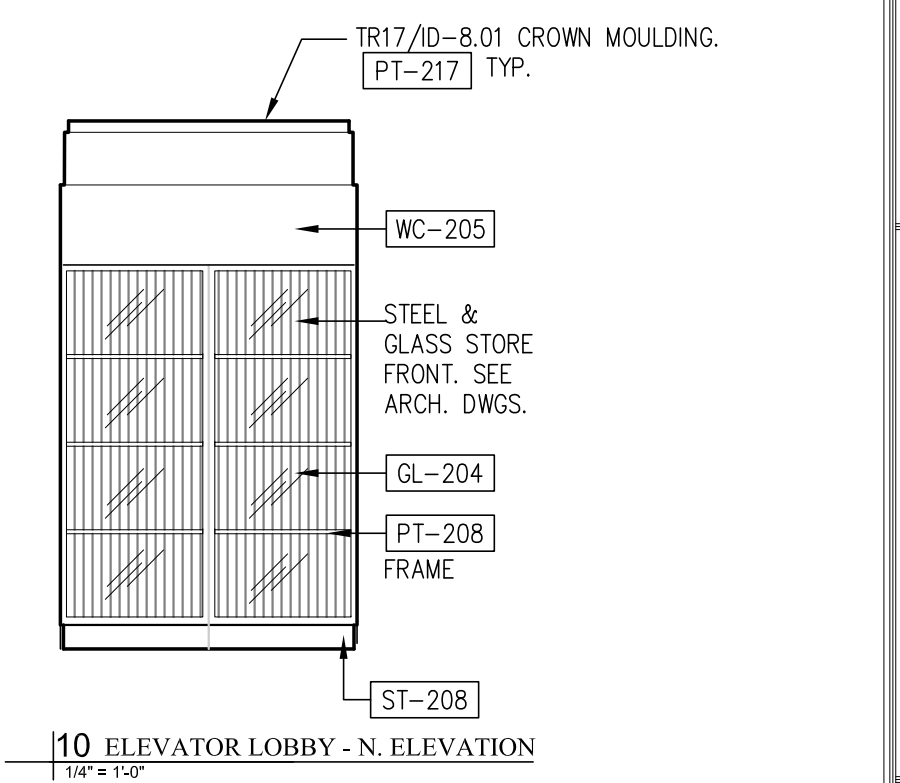


10 | ELEVATOR LOBBY - N. ELEVATION  
1/4" = 1'-0"

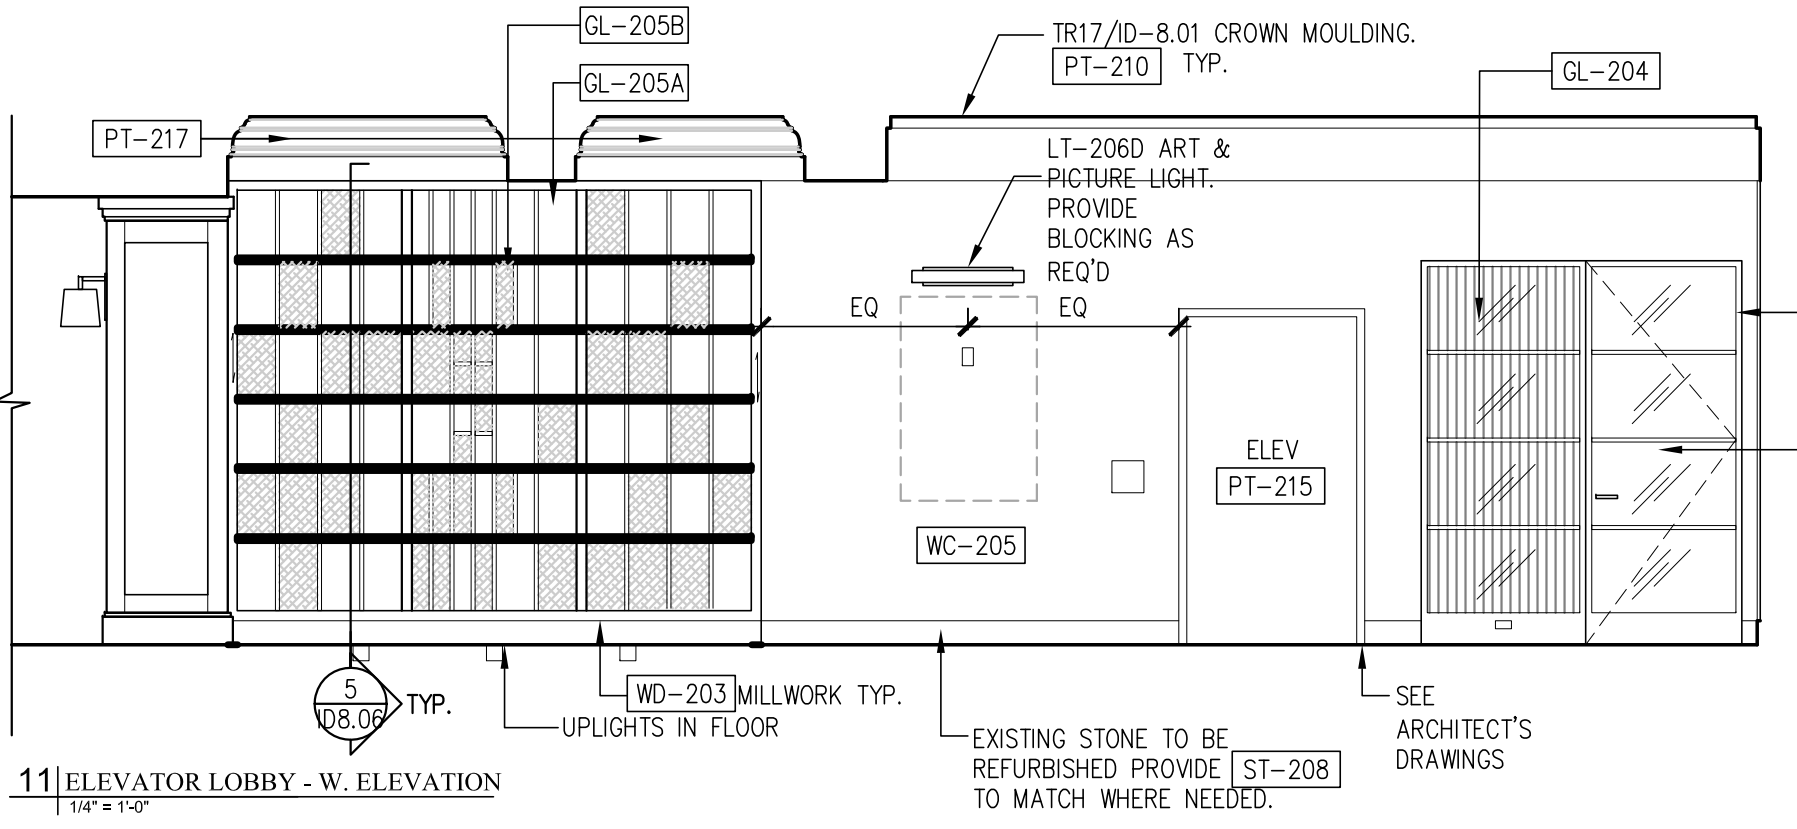


11 | ELEVATOR LOBBY - W. ELEVATION  
1/4" = 1'-0"

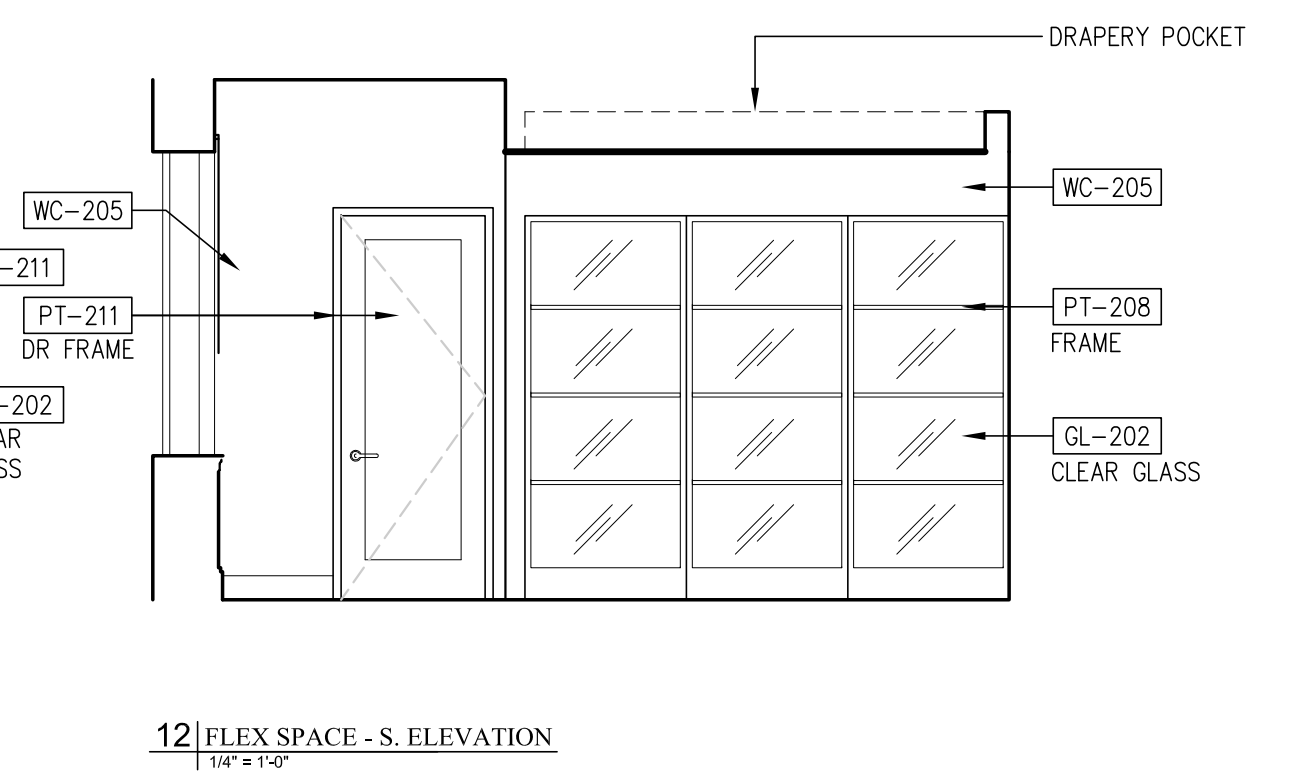


12 | FLEX SPACE - S. ELEVATION  
1/4" = 1'-0"

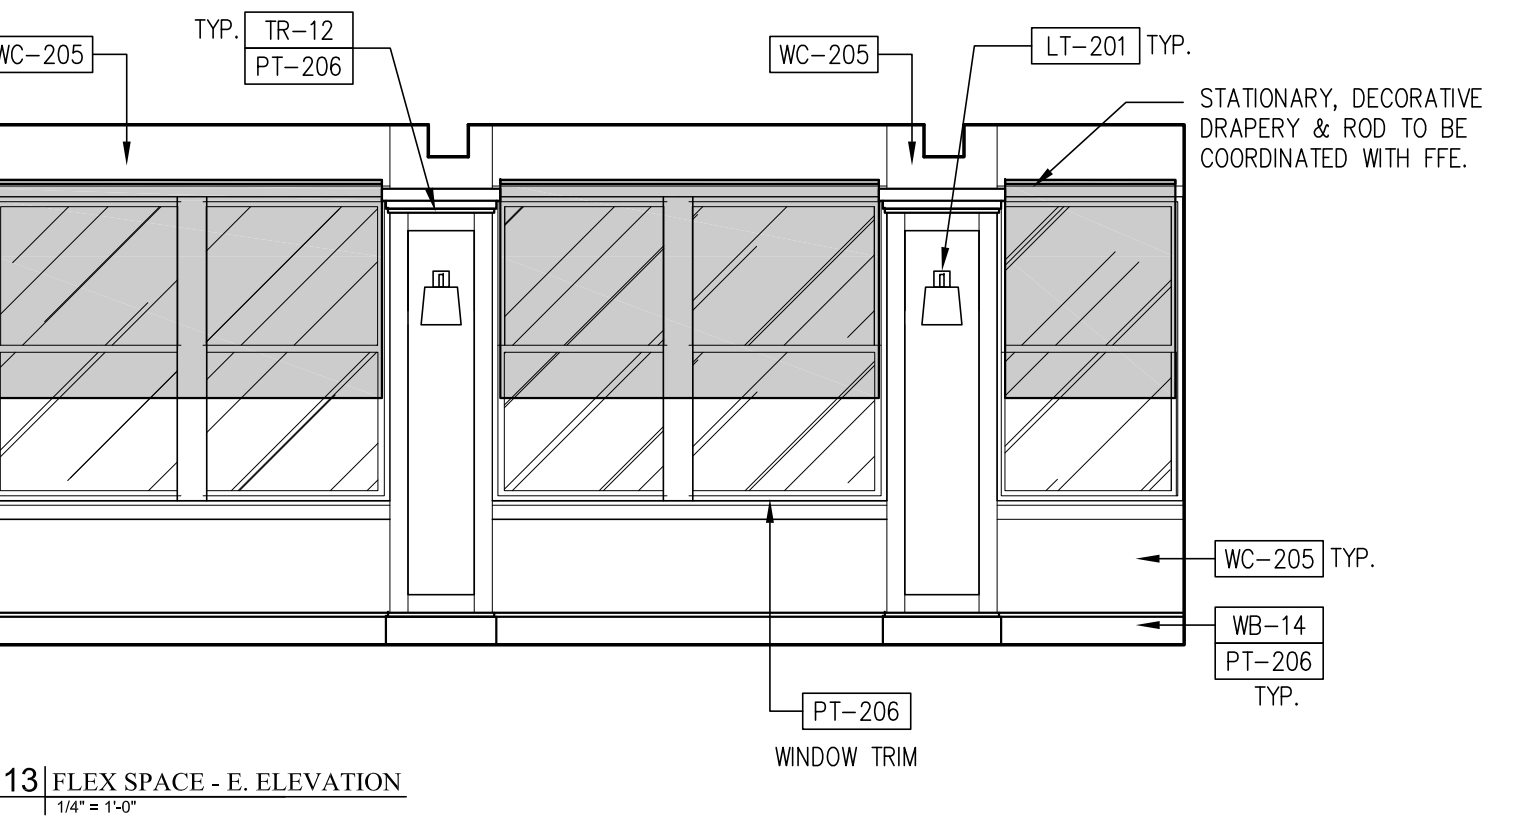


13 | FLEX SPACE - E. ELEVATION  
1/4" = 1'-0"

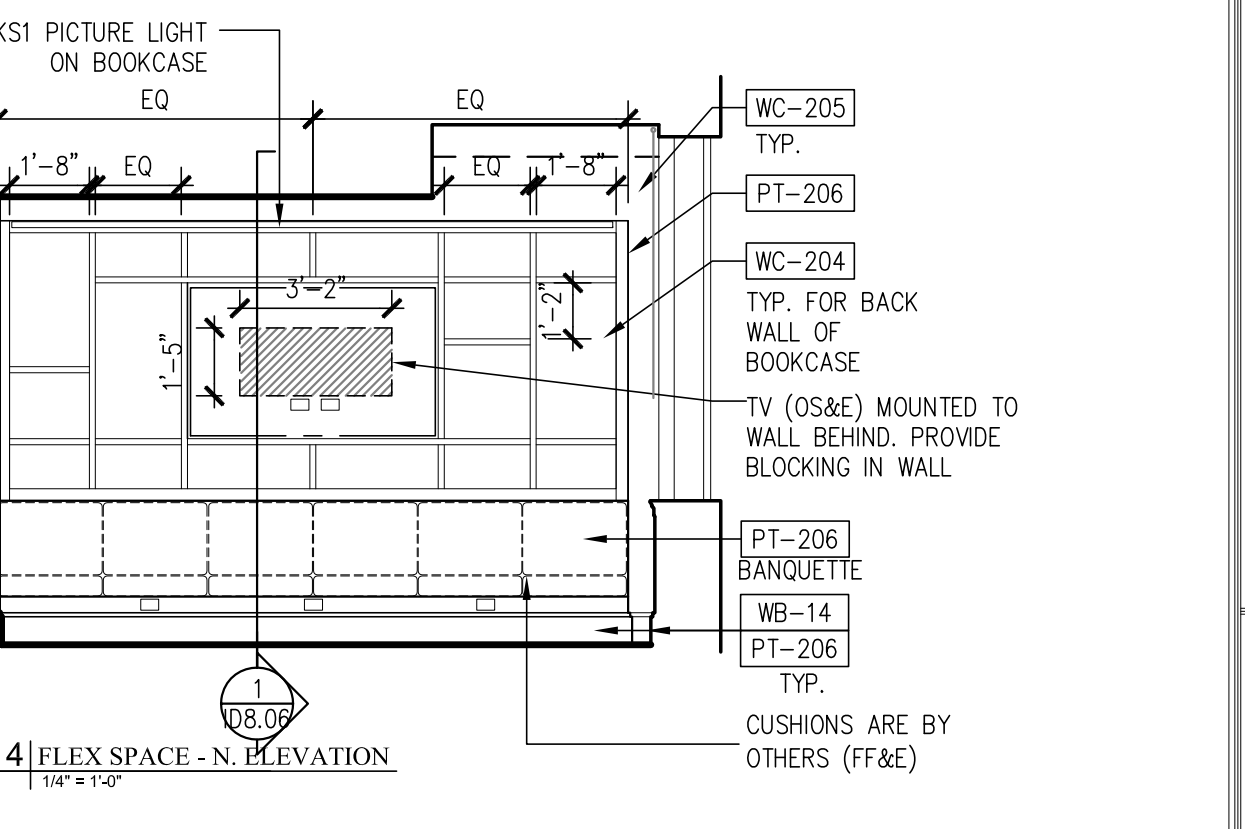


14 | FLEX SPACE - N. ELEVATION  
1/4" = 1'-0"

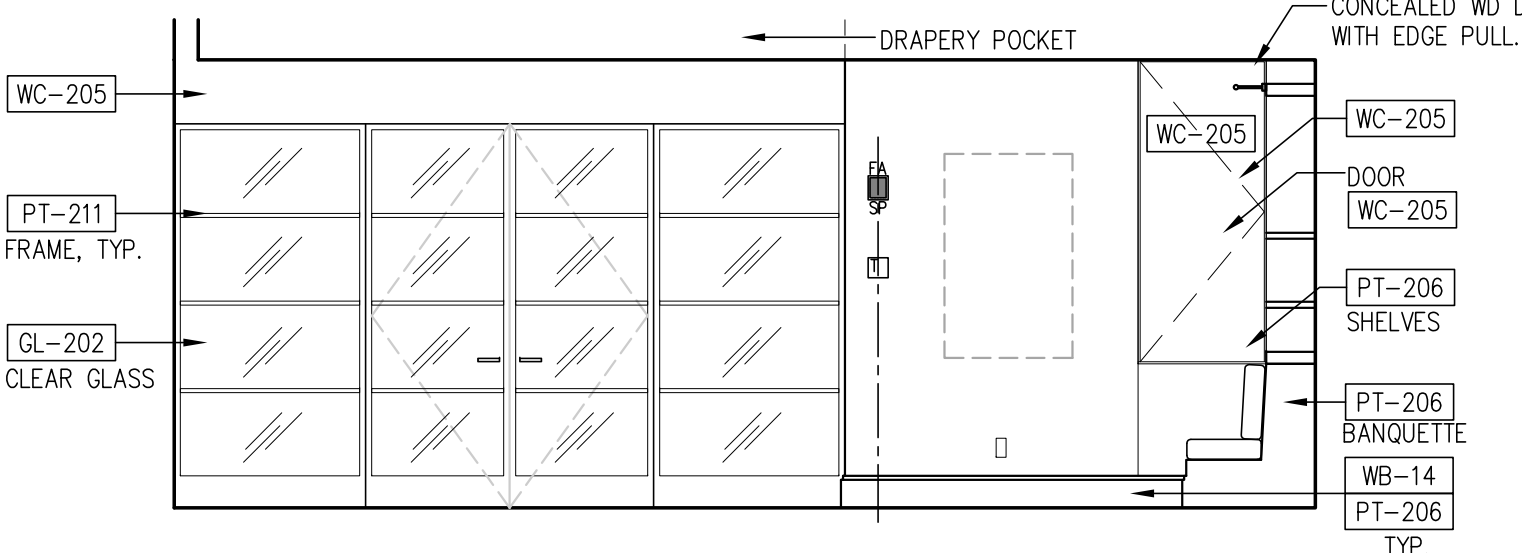


15 | FLEX SPACE - W. ELEVATION  
1/4" = 1'-0"

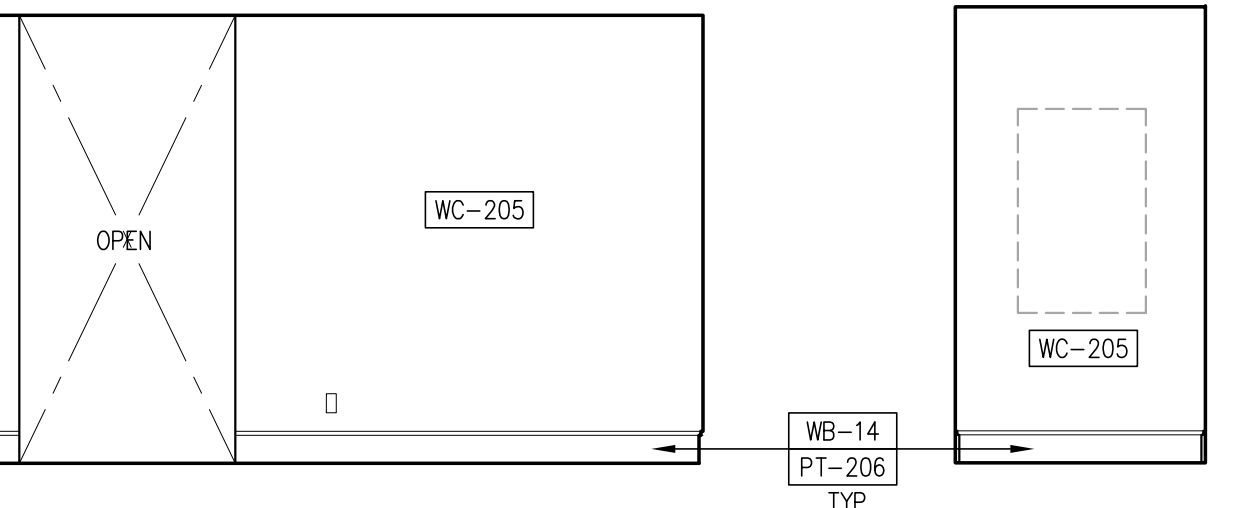

16 | RESTRM. CORR. - S. ELEVATION  
1/4" = 1'-0"

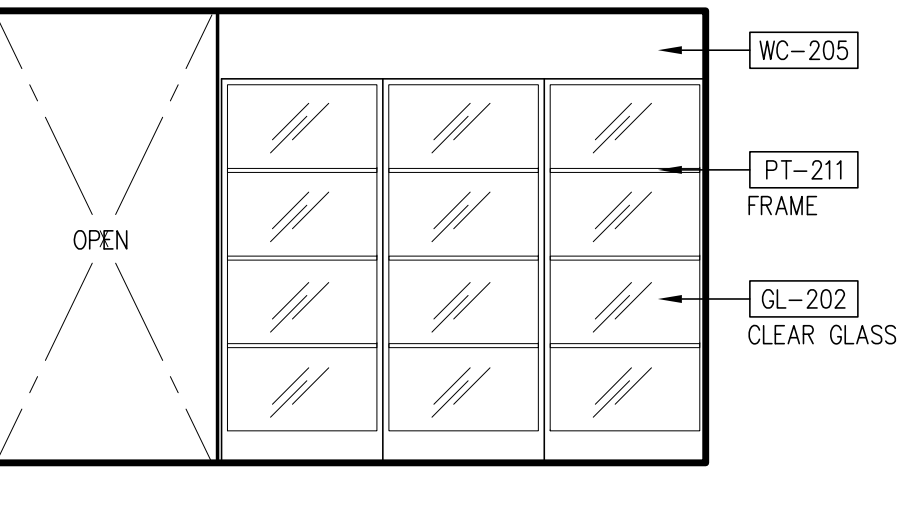

17 | RESTRM. CORR. - E. ELEVATION  
1/4" = 1'-0"

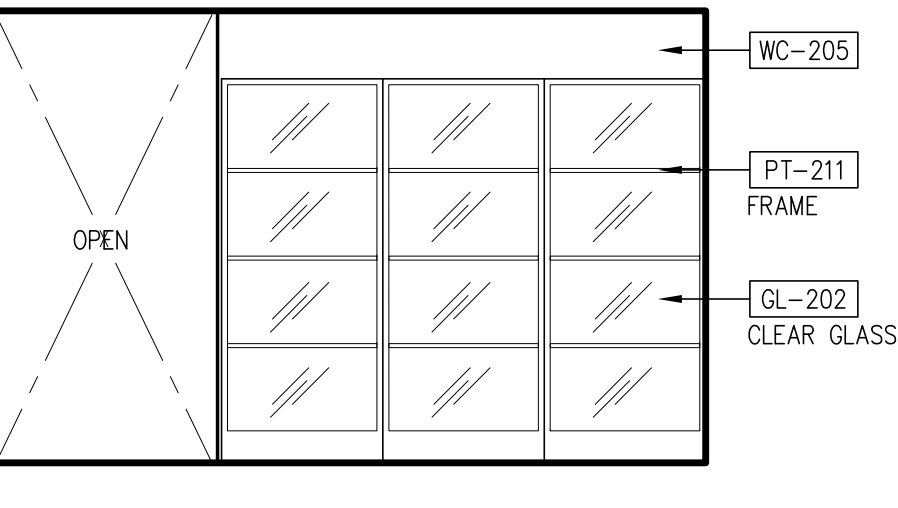

18 | RESTRM. CORR. - N. ELEVATION  
1/4" = 1'-0"

Prepared For:  
**119 Development, LLC**  
P.O. Box 7468  
Portland, ME 04112

Consultant:  
**ARCHITECTYPE ARCHITECTS**  
STONEHILL & TAYLOR ARCHITECTS AND PLANNERS  
31 W. 27th Street New York, NY 10001  
(212) 226-8898 Fax (212) 941-1874

Architect:  
**ARCHITECTYPE ARCHITECTS**  
48 Union Wharf Portland, Maine 04101  
(207) 772-6022 Fax (207) 772-4056

Project:  
**Press Hotel**  
119 Exchange St.  
Portland, ME 04101

Revisions:  
1 3 07-01 30% Marriott Submission  
2 3 09-09 60% Marriott Sub. & Pric  
3 3 10-11 Issue for Bid & Marriott Review

Date: 06 SEPT, 2013  
Scale: 1/4" = 1'-0"  
**LOBBY ELEVATIONS**

ID-7.05