



21 ROOM TYPE F REFLECTED CEILING PLAN
1/4" = 1'-0"


20 ROOM TYPE F FLOOR PLAN
1/4" = 1'-0"

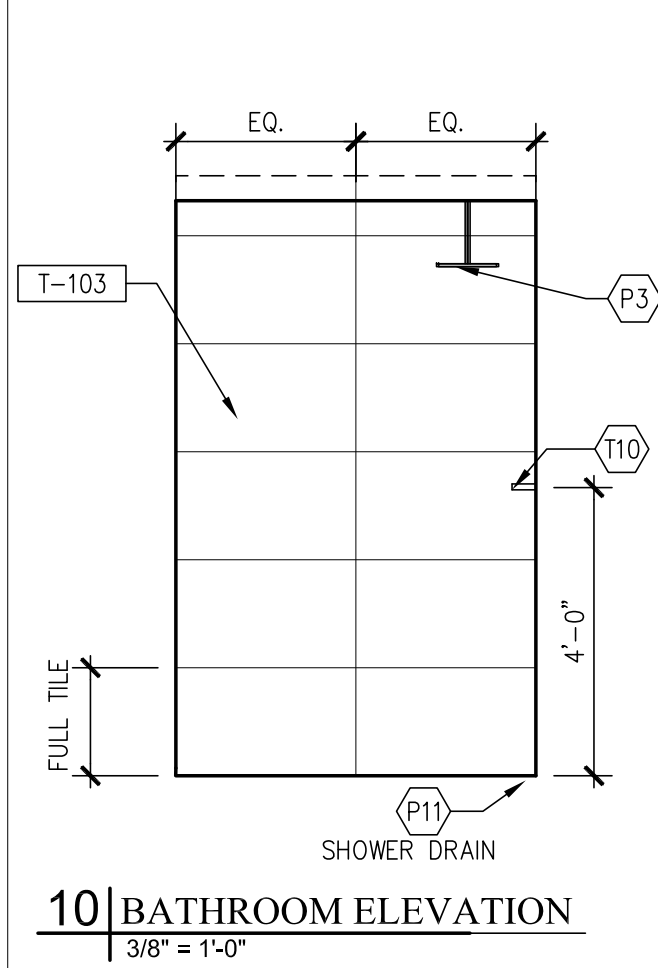


10 BATHROOM ELEVATION
3/8" = 1'-0"

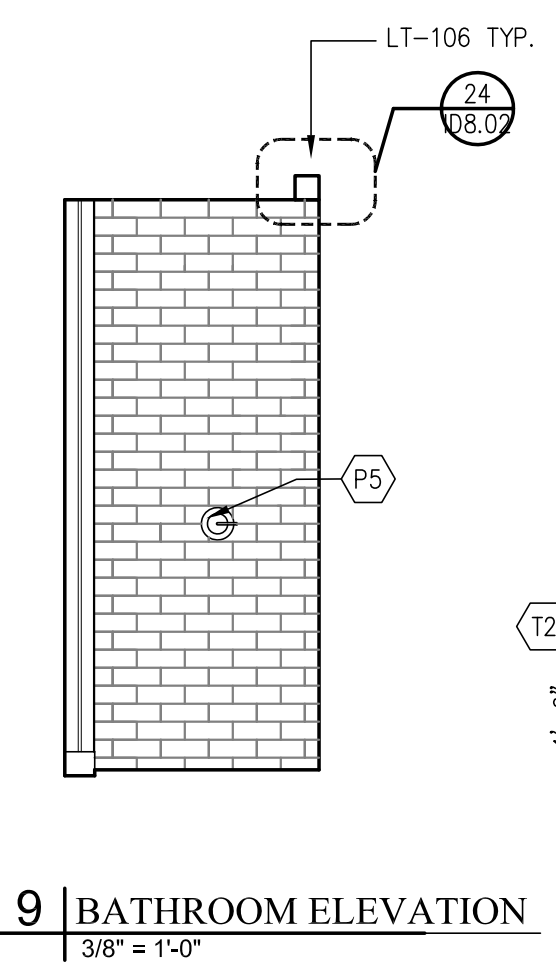


9 BATHROOM ELEVATION
3/8" = 1'-0"

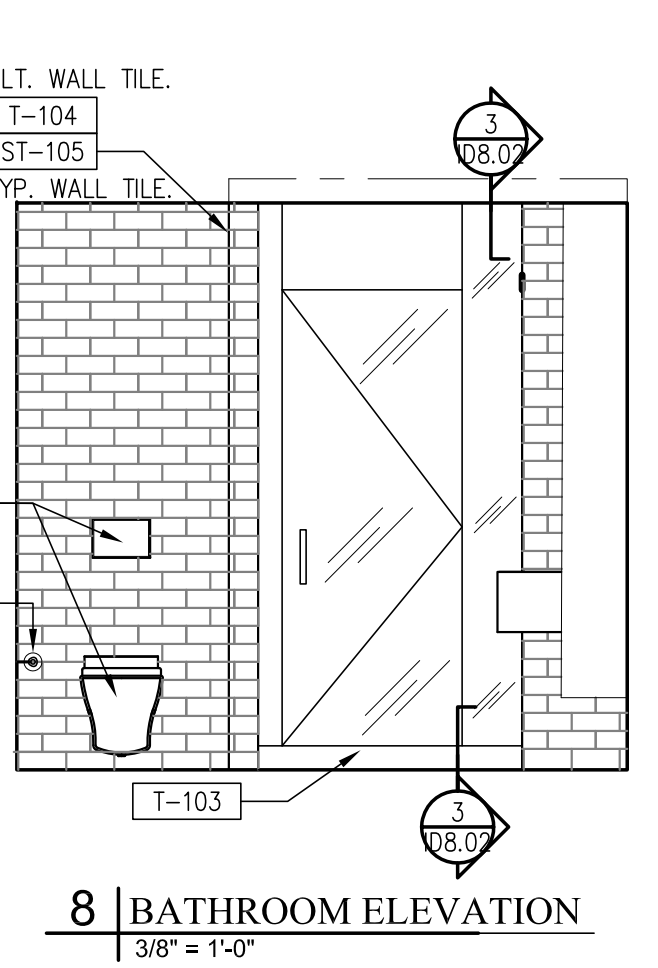


8 BATHROOM ELEVATION
3/8" = 1'-0"

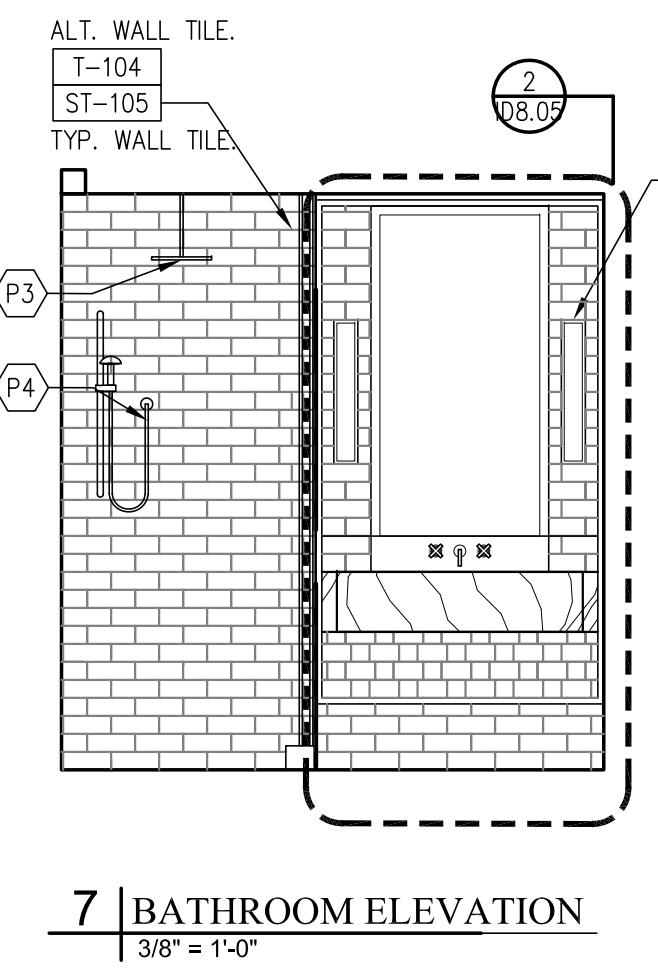


7 BATHROOM ELEVATION
3/8" = 1'-0"

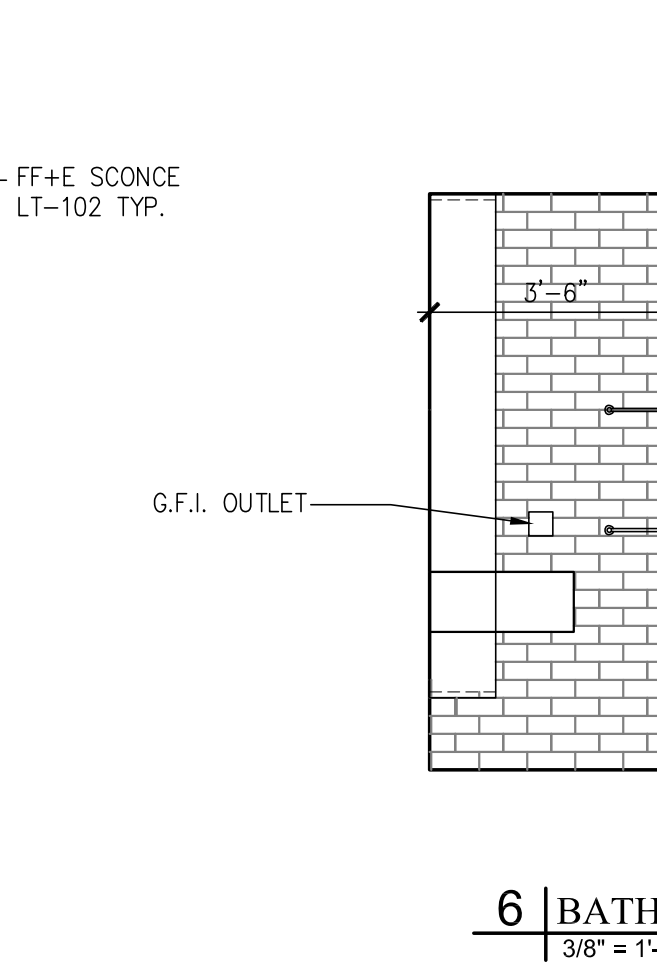


6 BATHROOM ELEVATION
3/8" = 1'-0"

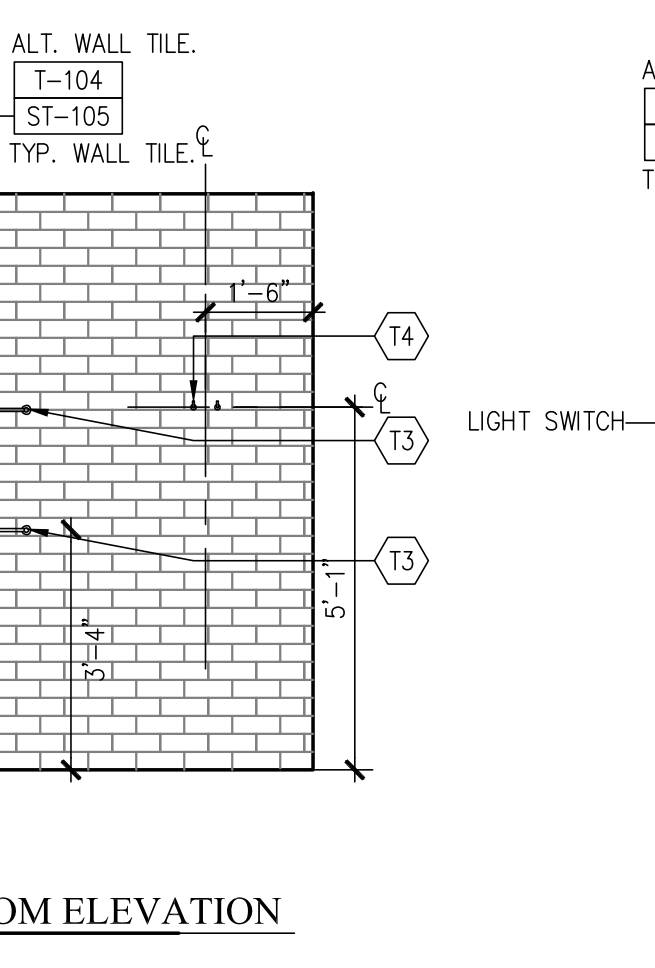


5 BATHROOM ELEVATION
3/8" = 1'-0"

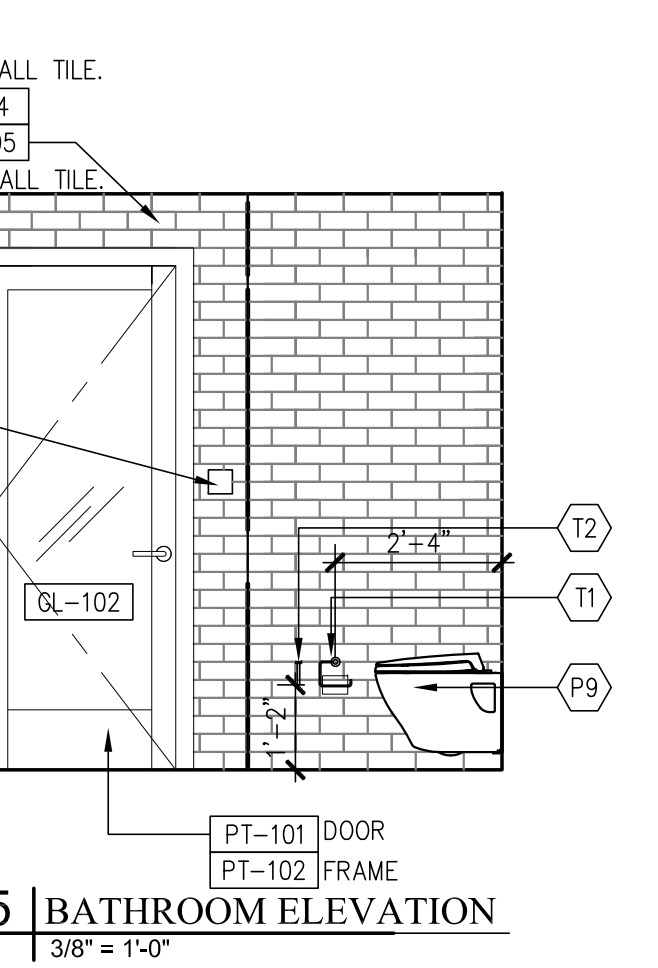


4 BEDROOM ELEVATION
3/8" = 1'-0"

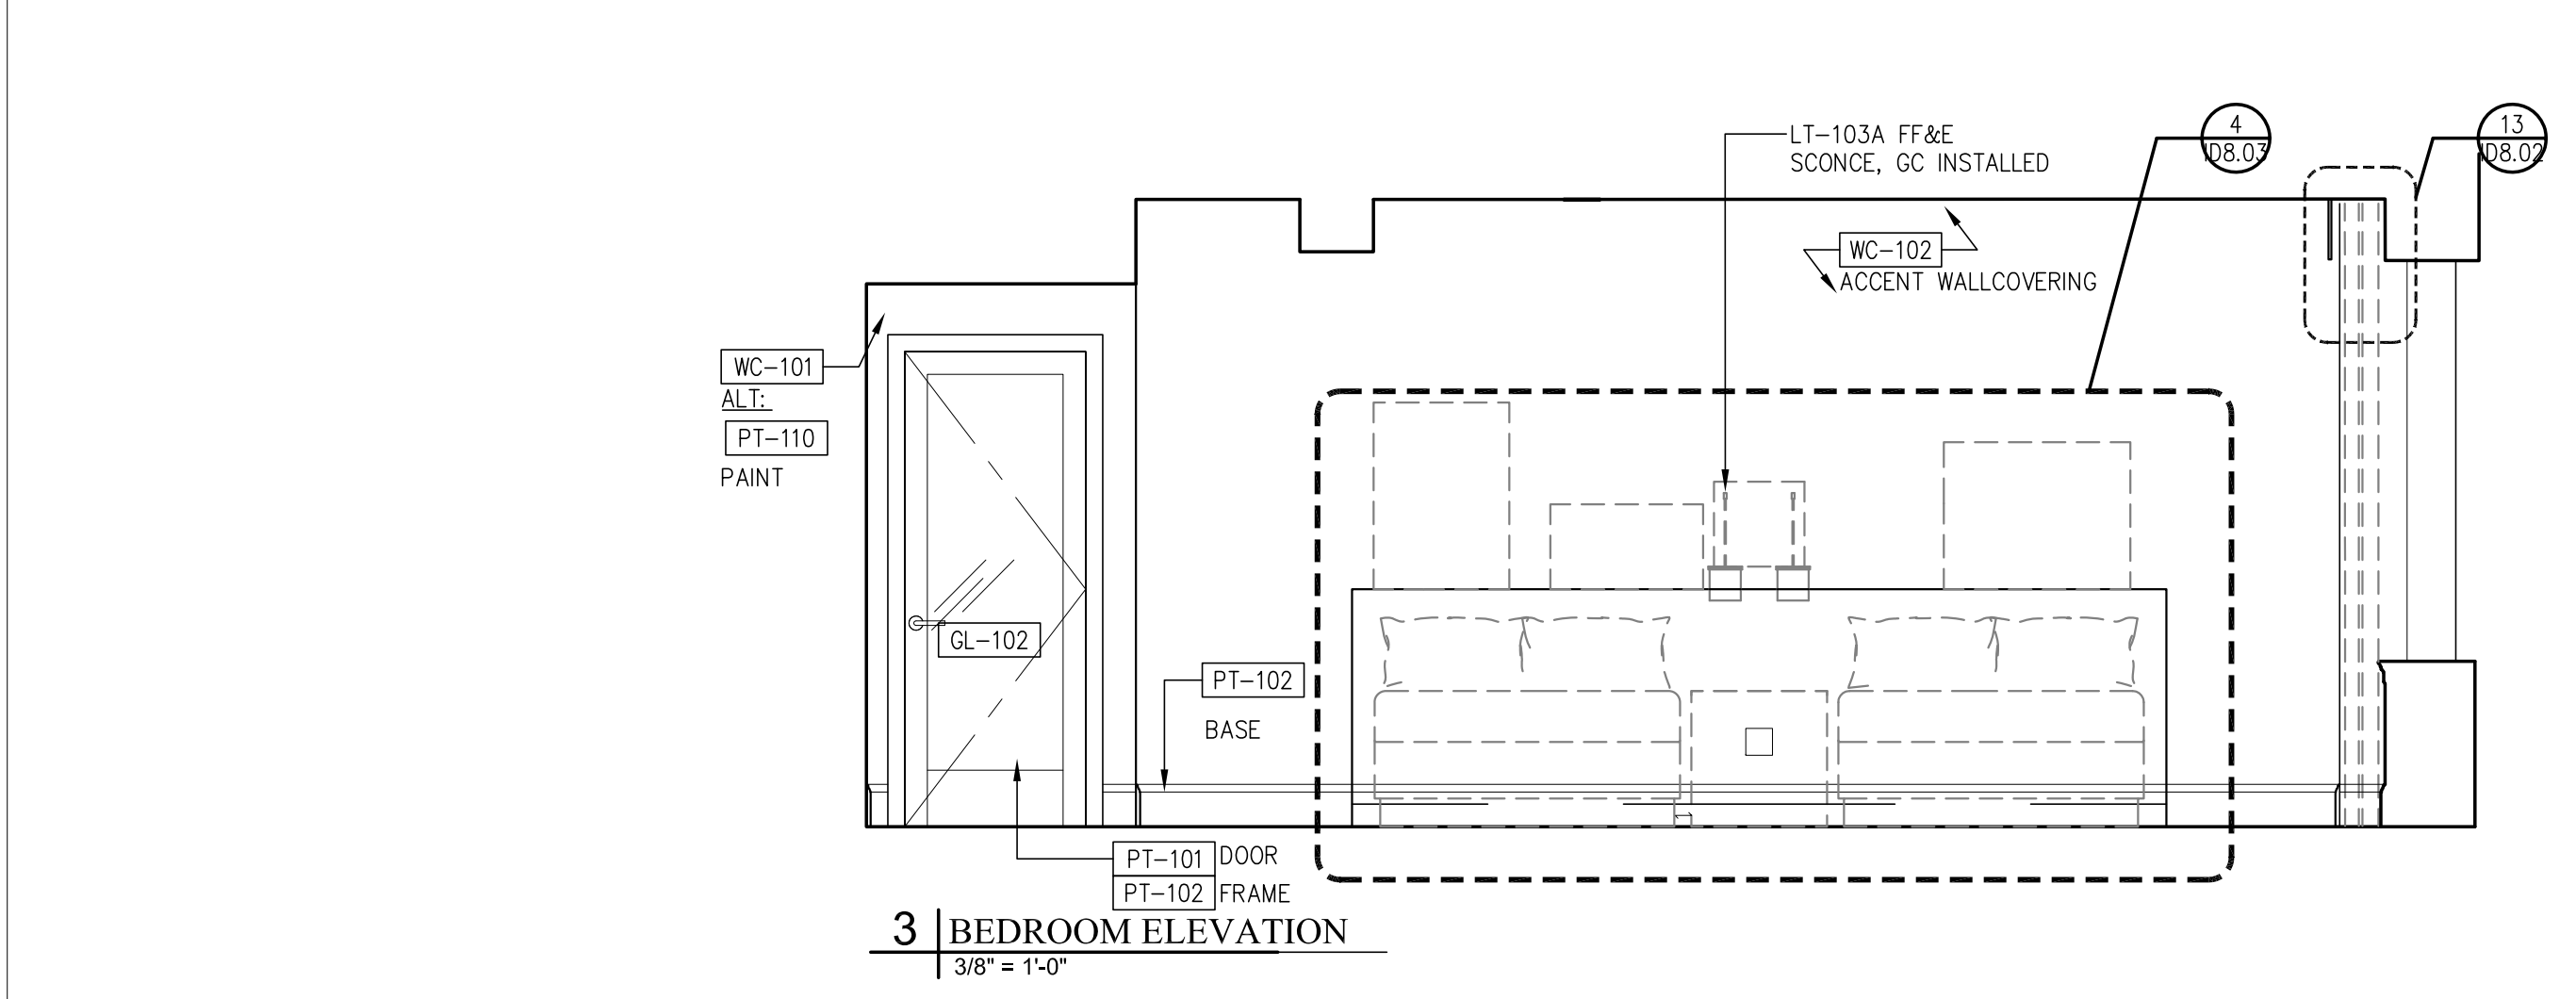

3 BEDROOM ELEVATION
3/8" = 1'-0"

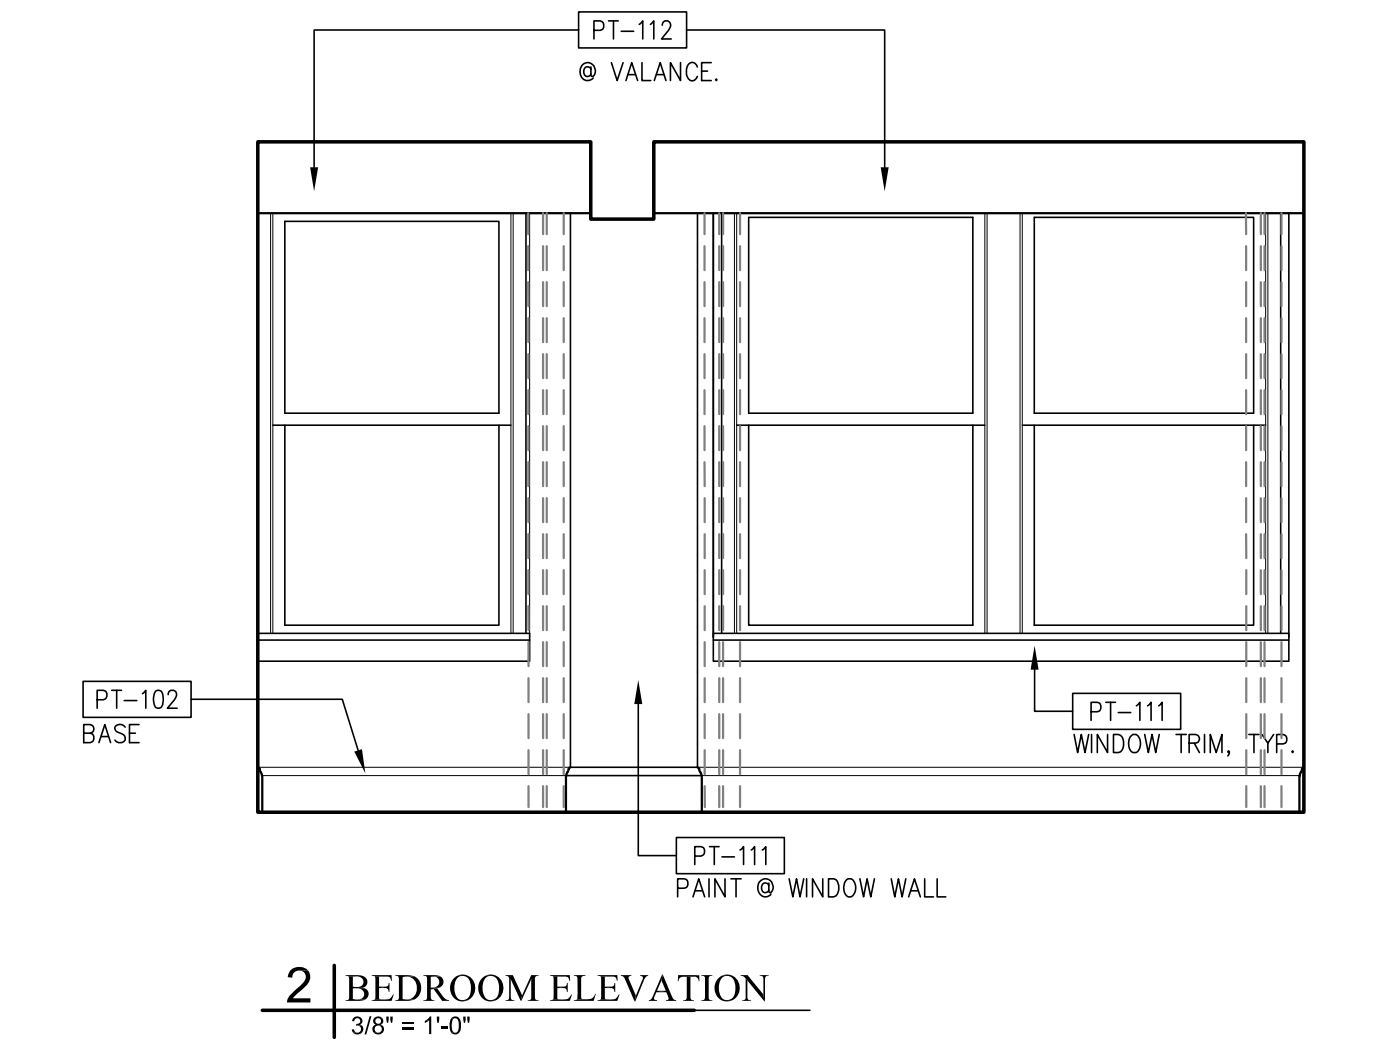

2 BEDROOM ELEVATION
3/8" = 1'-0"

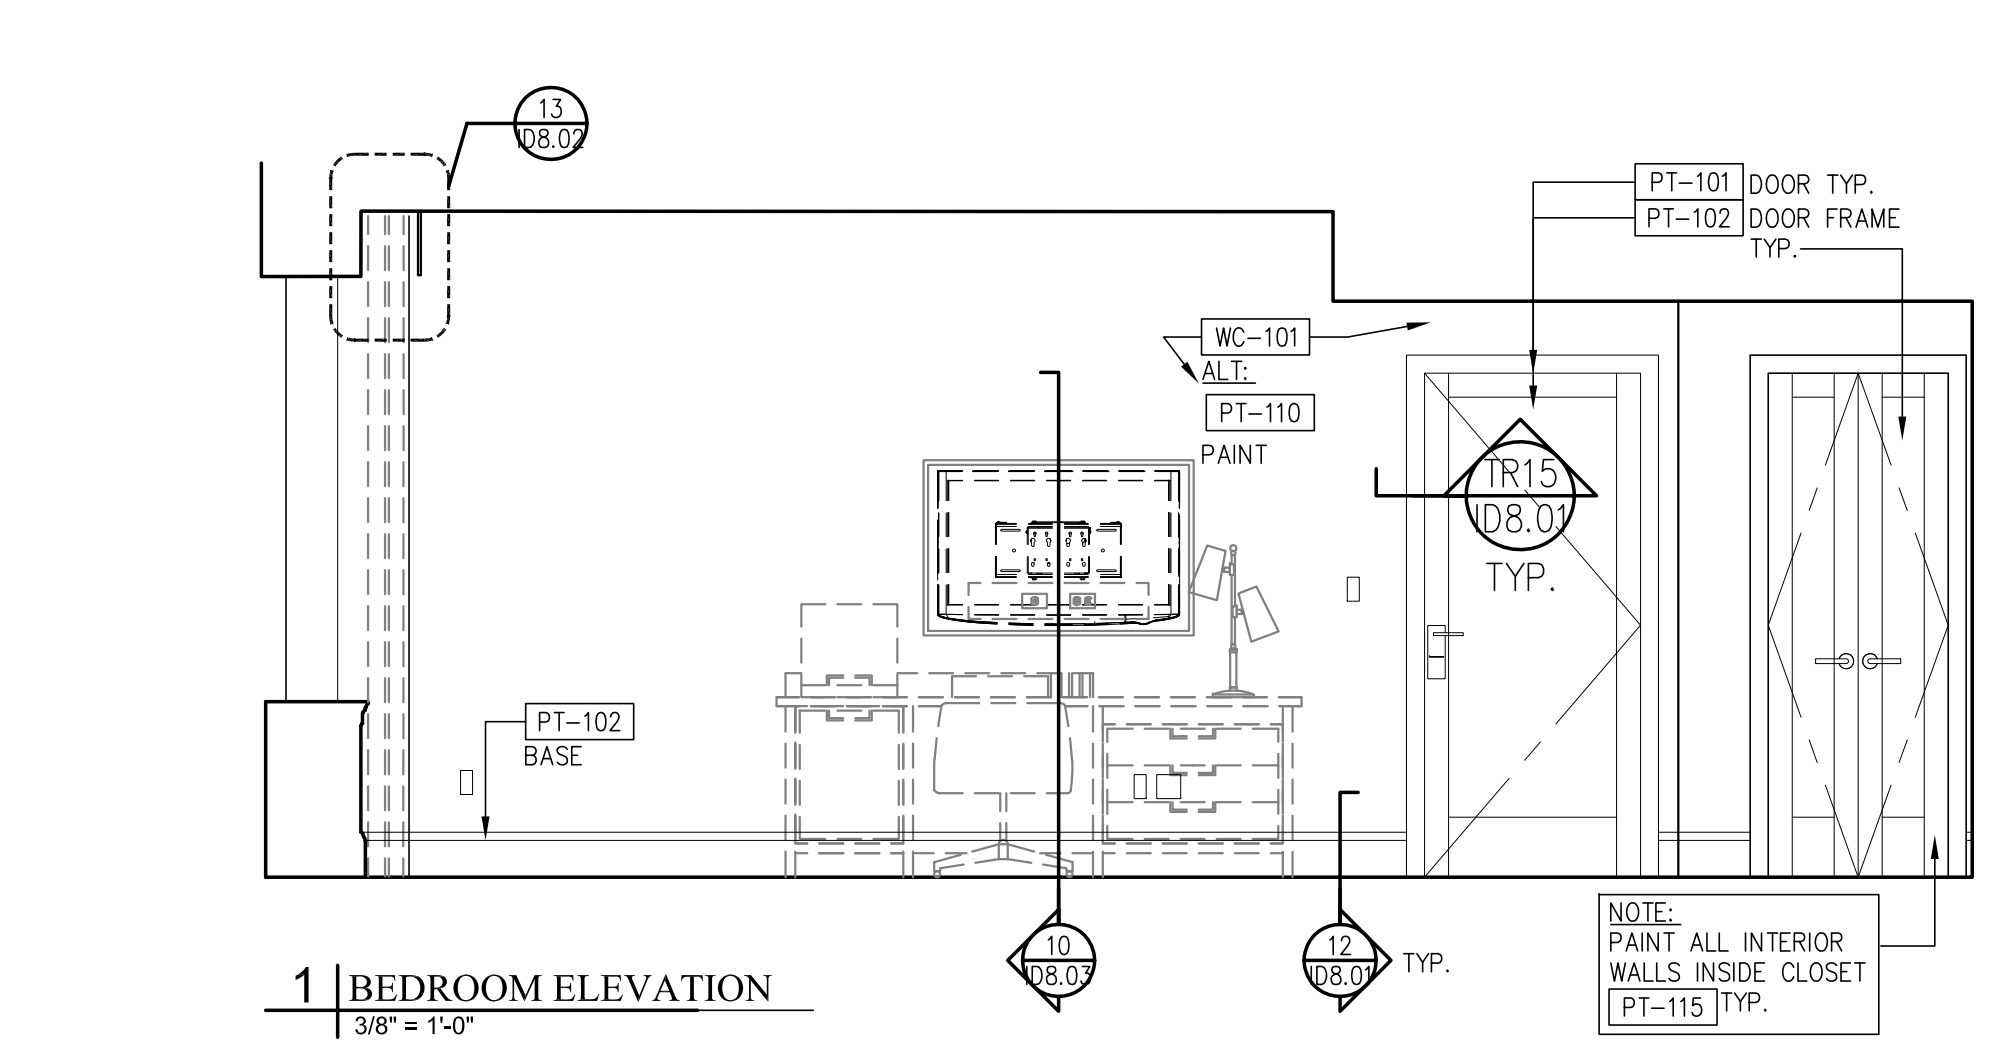

1 BEDROOM ELEVATION
3/8" = 1'-0"

NOTE: PAINT ALL INTERIOR WALLS INSIDE CLOSET PT-115 TYP.