




**1** HOSTESS STAND - FRONT  
3/8" = 1'-0"

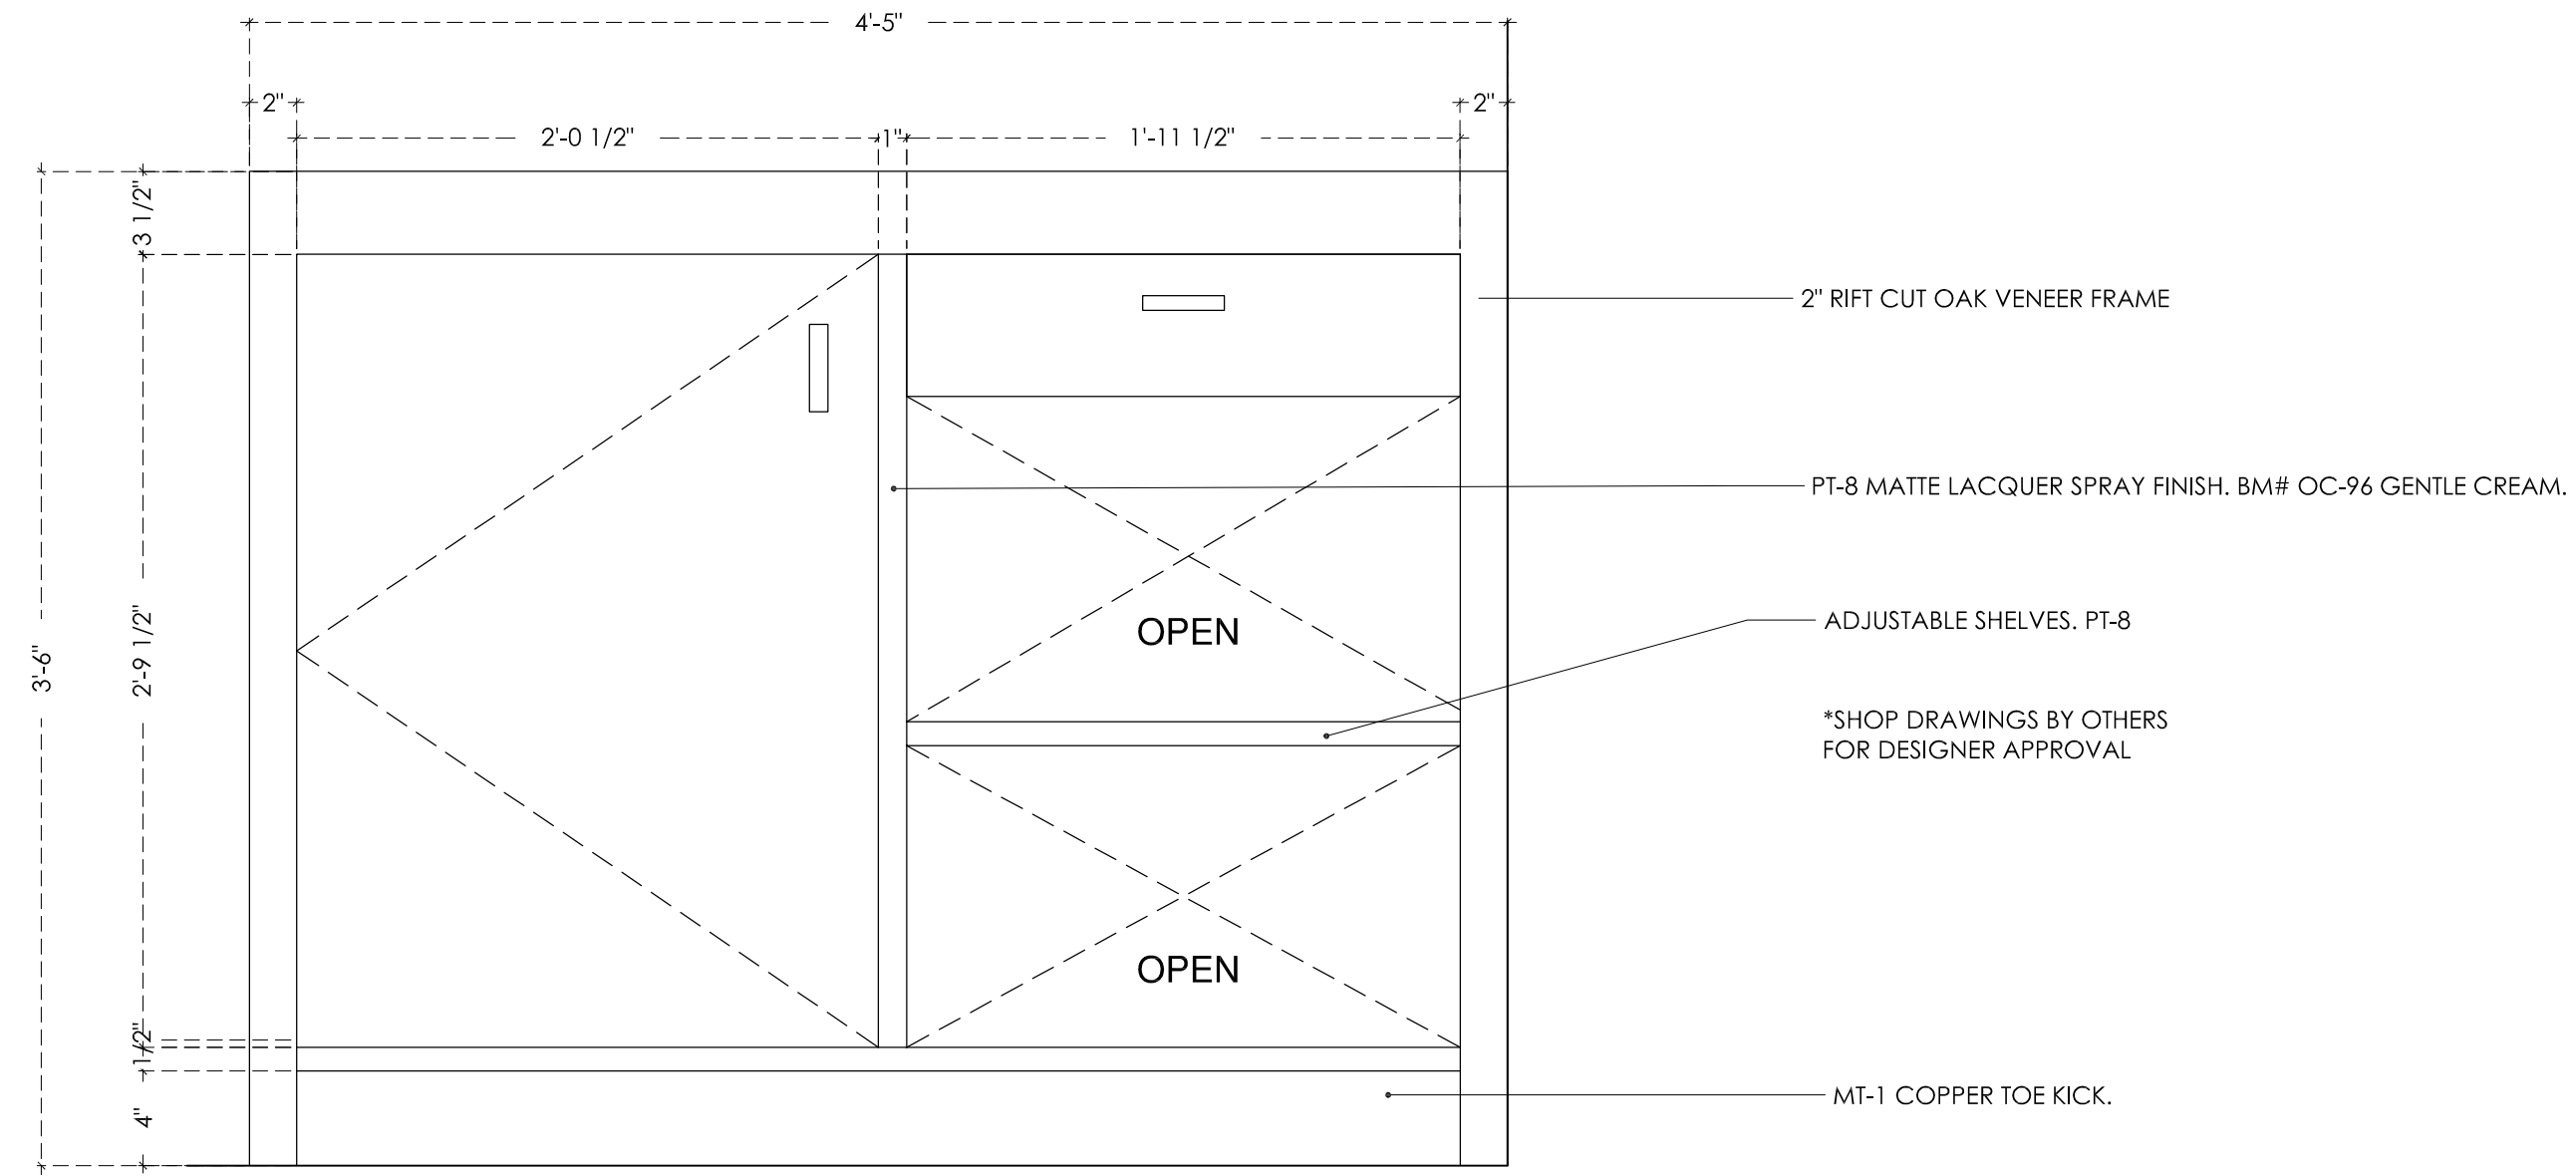


**2** HOSTESS STAND - BACK  
3/8" = 1'-0"

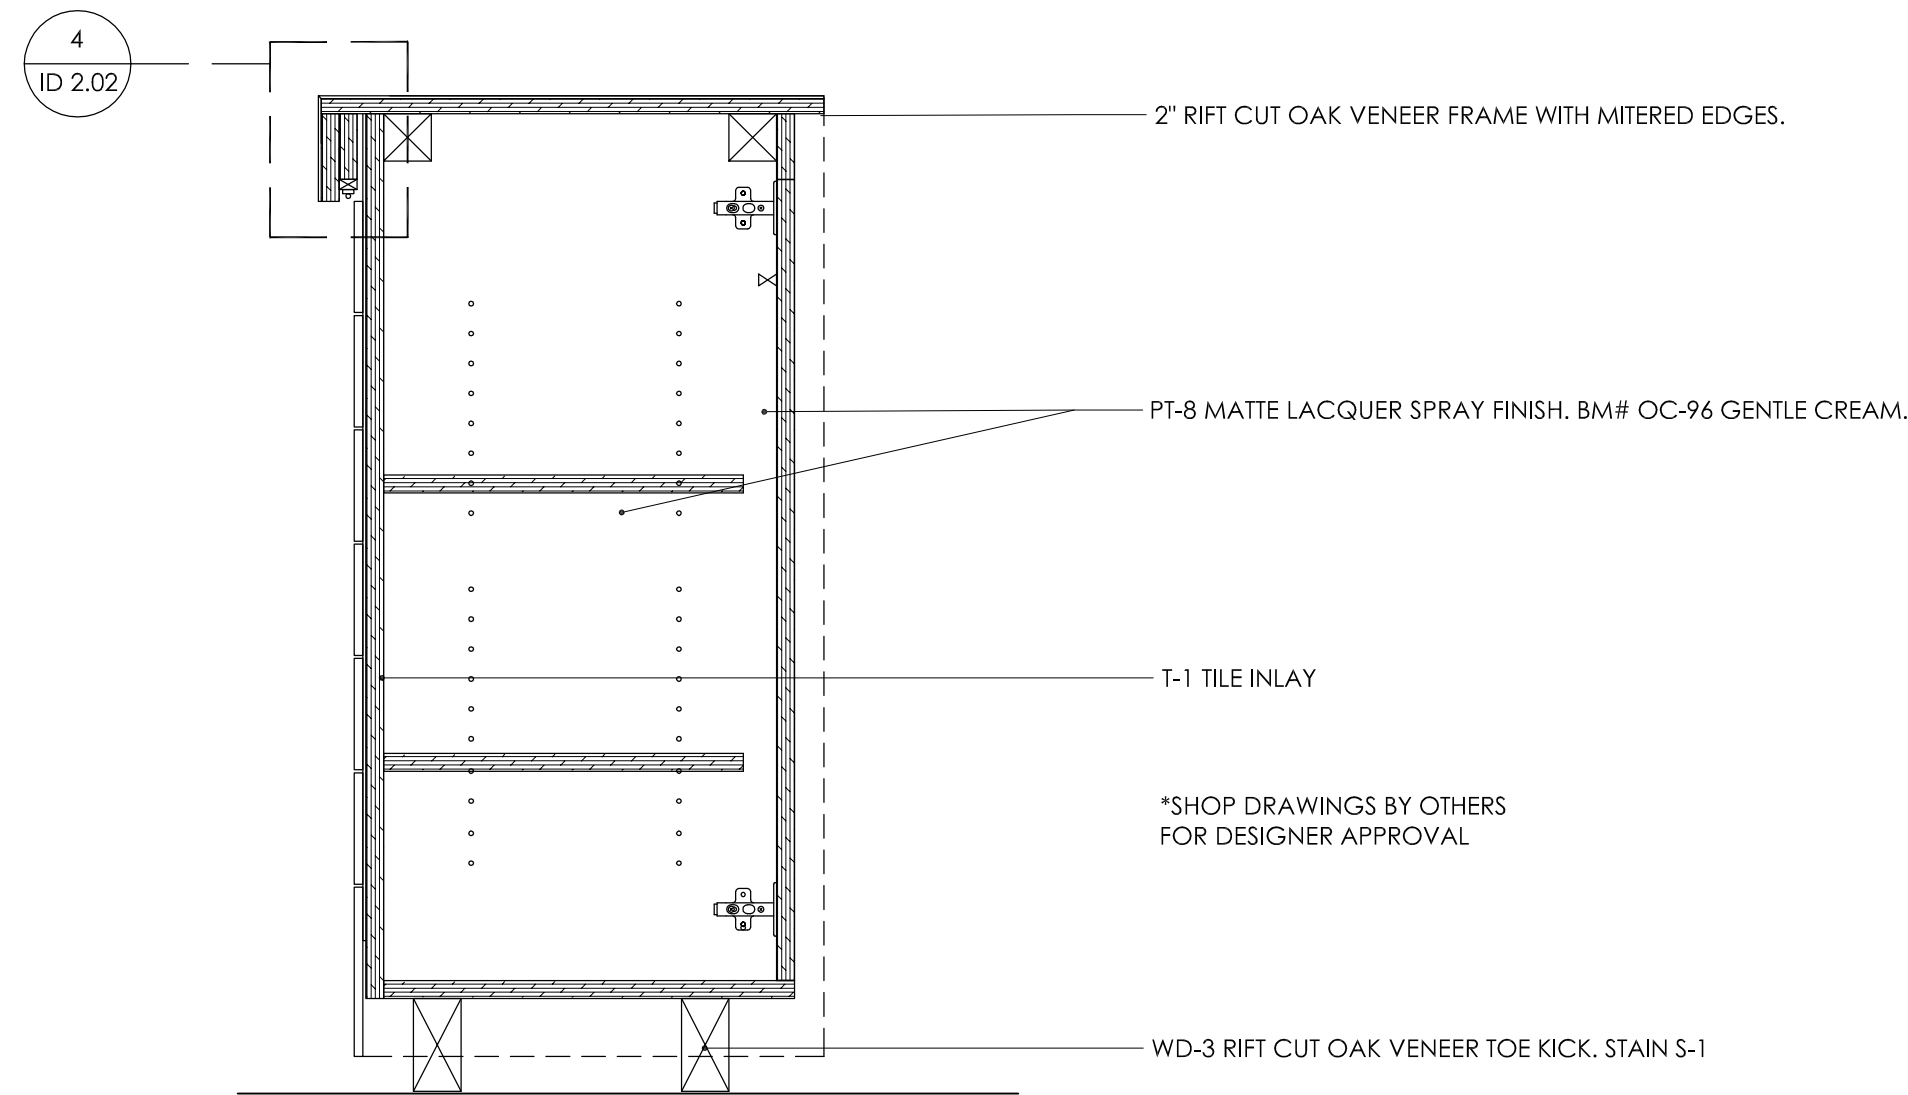

**3** HOSTESS STAND - SECTION  
3/8" = 1'-0"

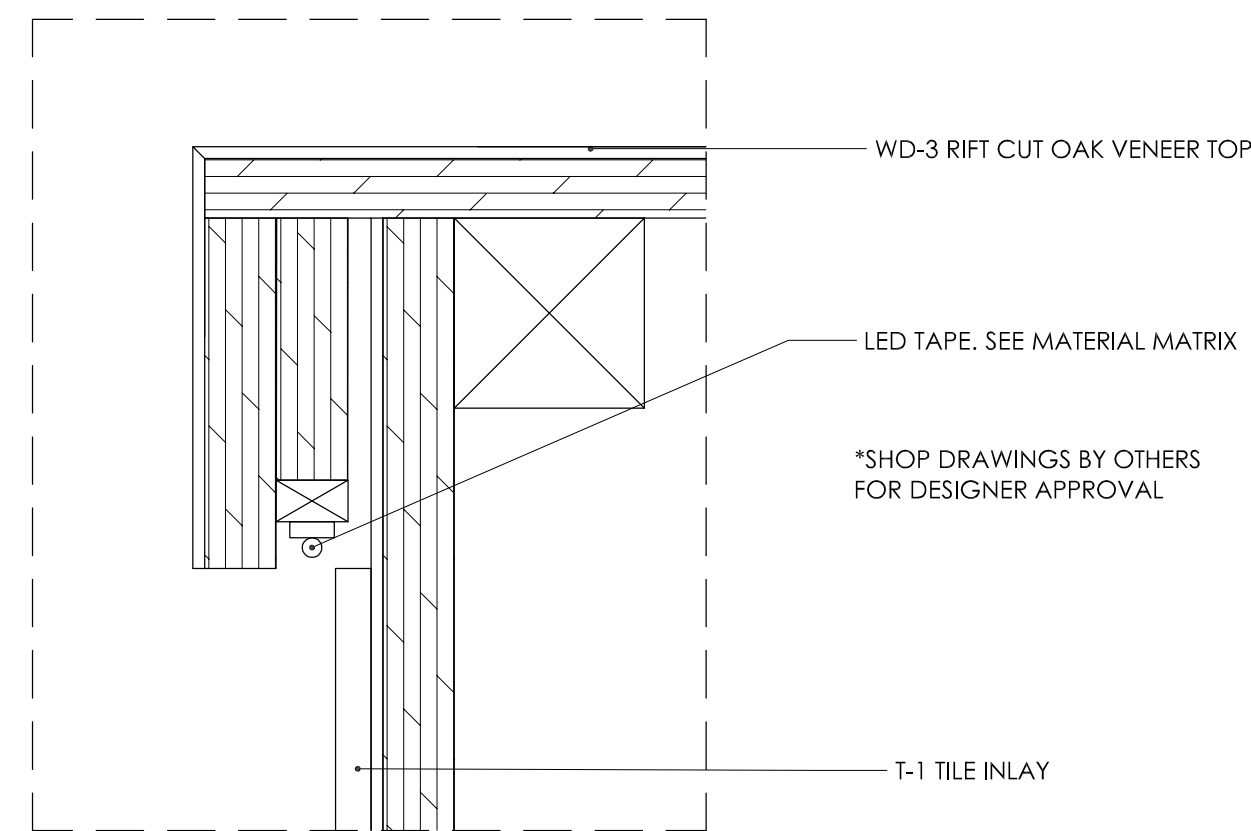

**4** HOSTESS STAND -DETAIL  
1'-0" = 1'-0"

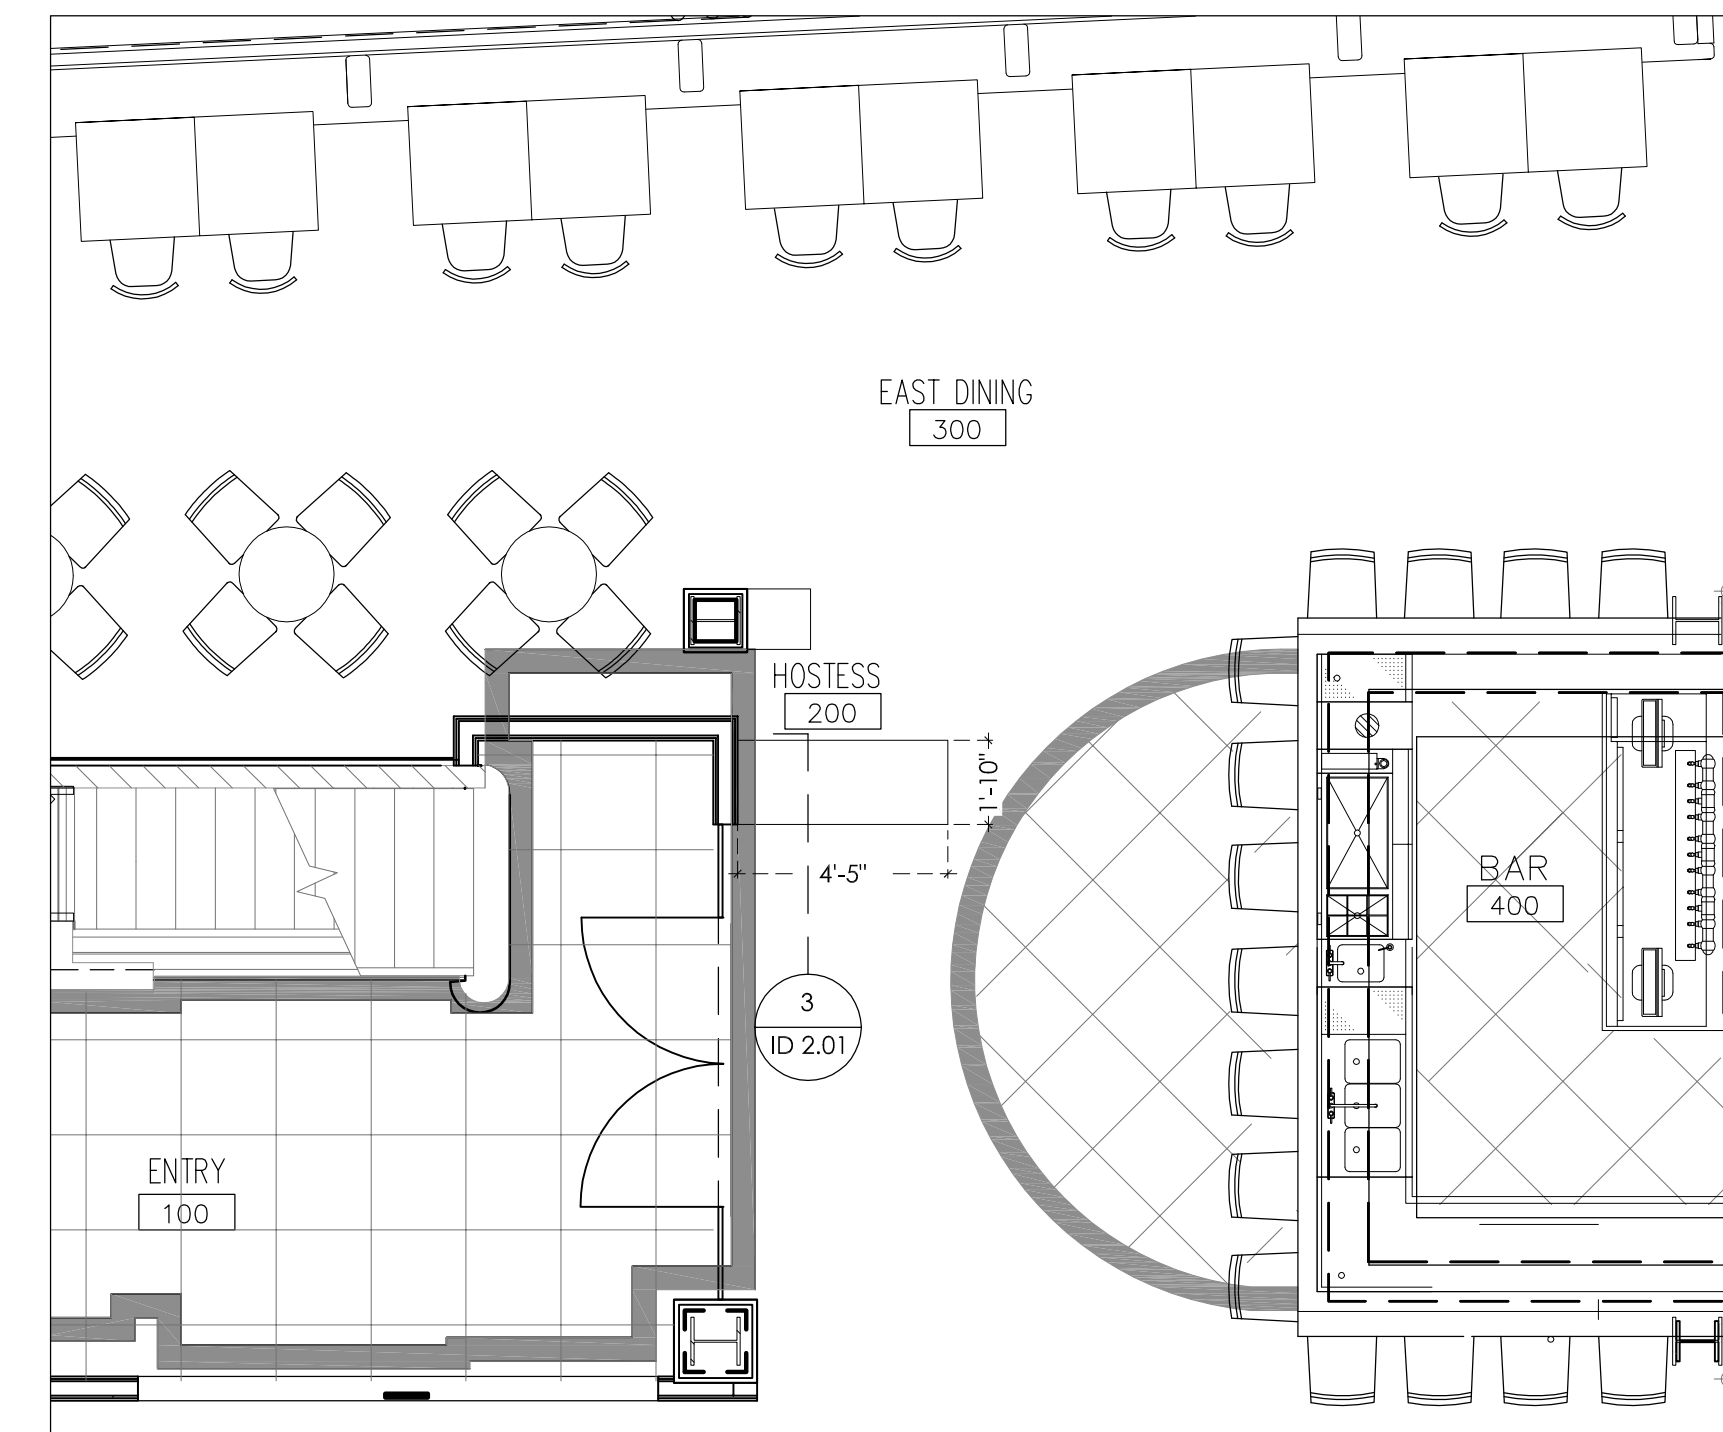

**5** KEY PLAN  
1/4" = 1'-0"

Prepared For:  
**119 Development, LLC**



Consultant:

**ARCHETYPE**  
architects  
48 Union Wharf Portland, Maine 04101  
(207) 772-6022 Fax (207) 772-4056

Project:  
**PRESS HOTEL**  
390 CONGRESS STREET  
PORTLAND, ME 04101

Revisions:  
1 13\_07-01 30% Marriott Submission  
2 13\_09-09 60% Marriott Sub. & Pric.  
3 13\_10-14 Issue for Bid & Marriott Revw

Date: 08 OCT 13  
Scale:  
**HOSTESS STAND**

**RD-2.01**

**\*\*PARTIAL BID SET. NOT FOR CONSTRUCTION\*\***