



1 LONGITUDINAL SECTION @ EAST DINING
 3/8" = 1'-0"

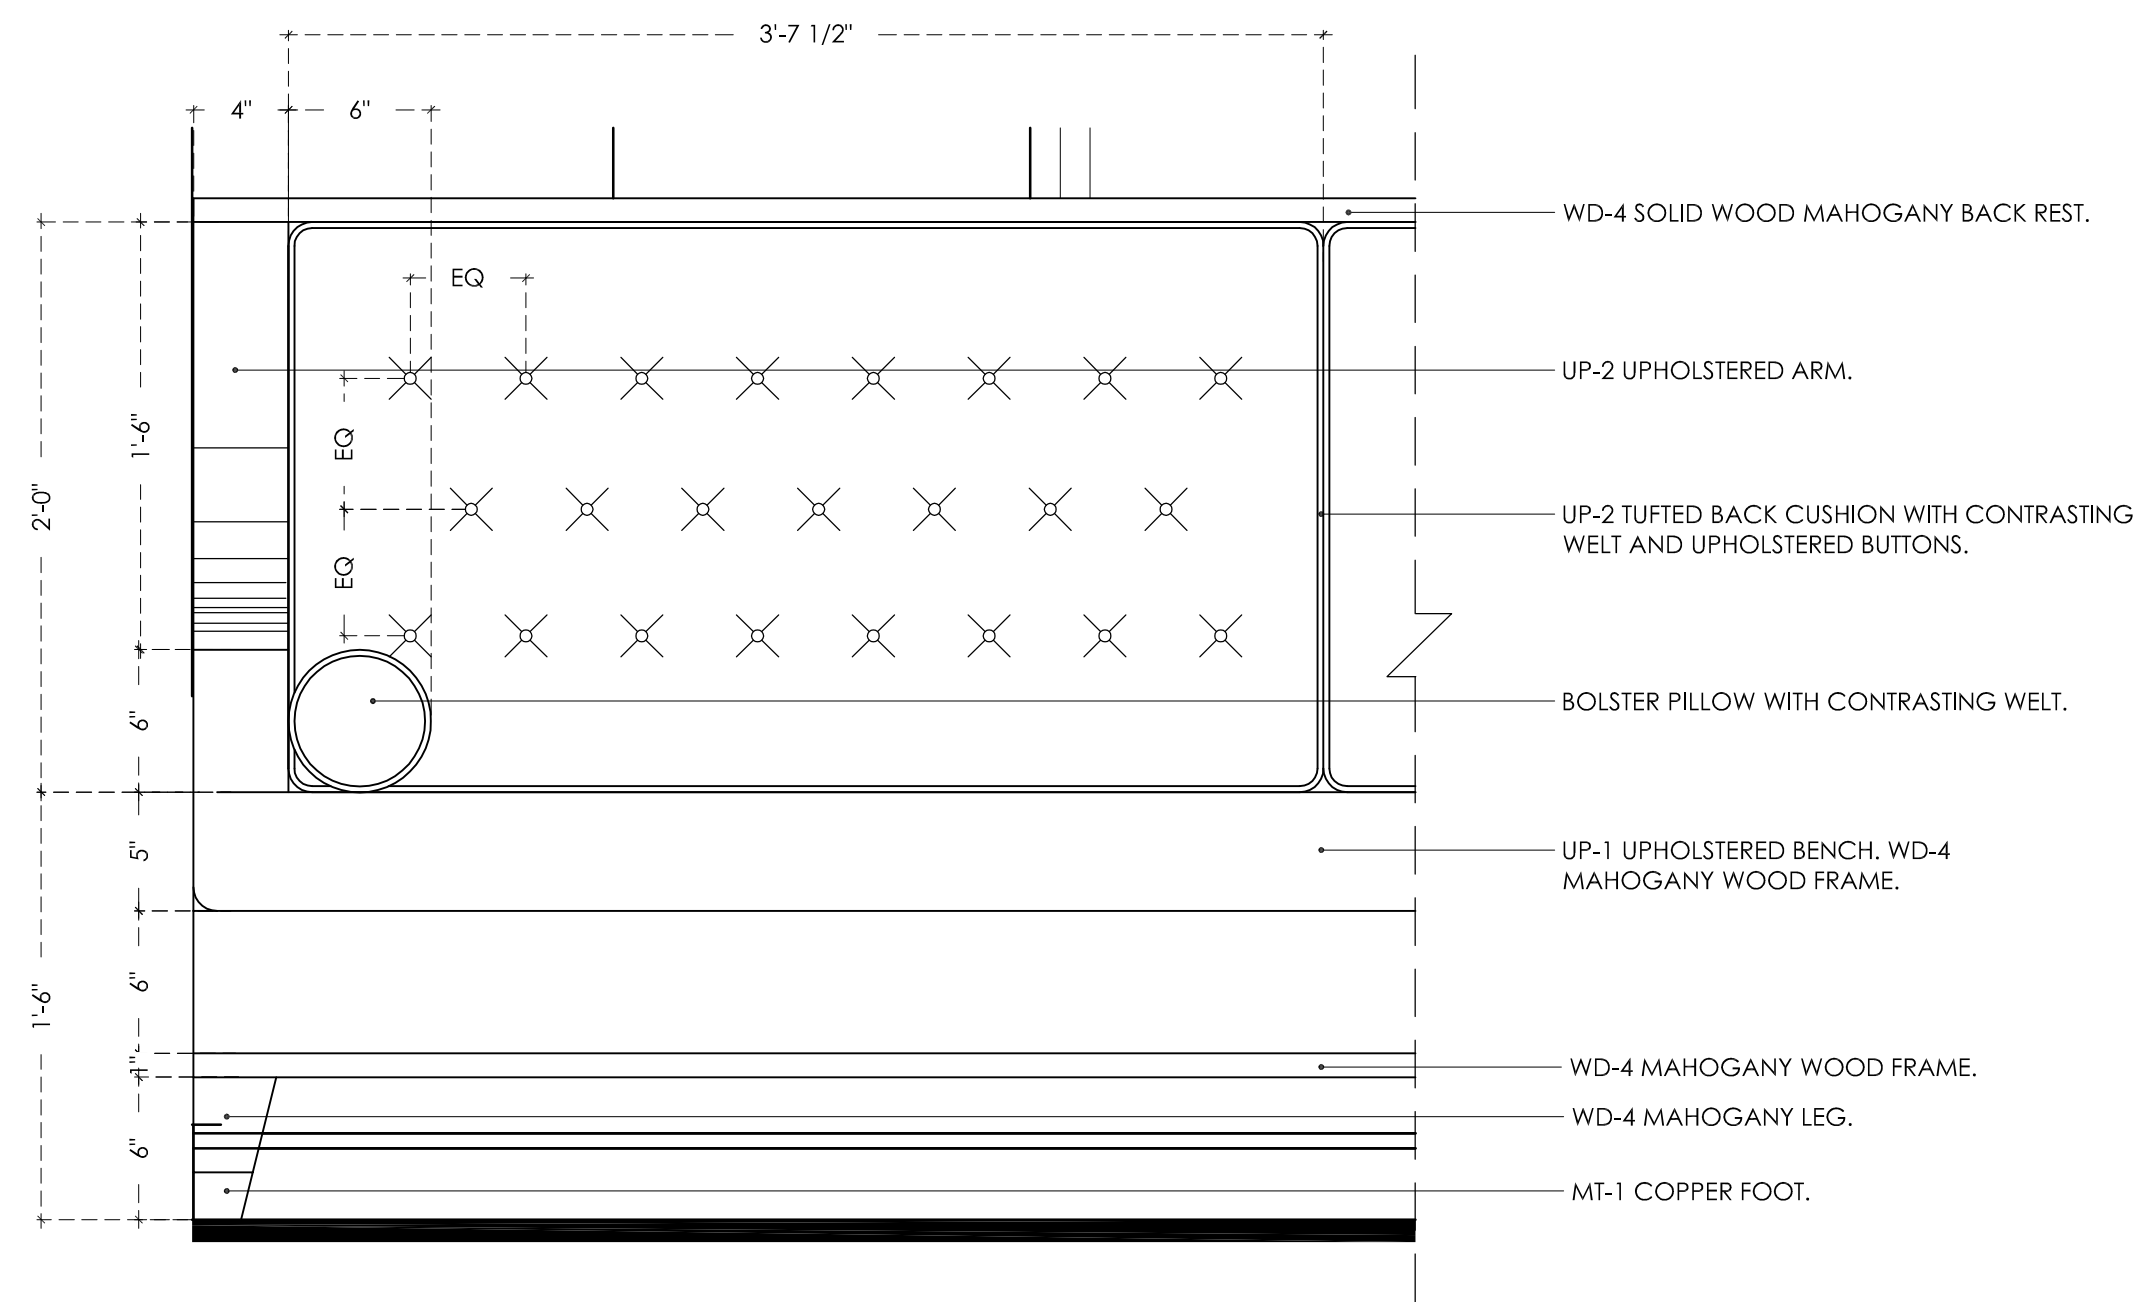


2 ENLARGED BANQUETTE DETAIL
 1 1/2" = 1'-0"

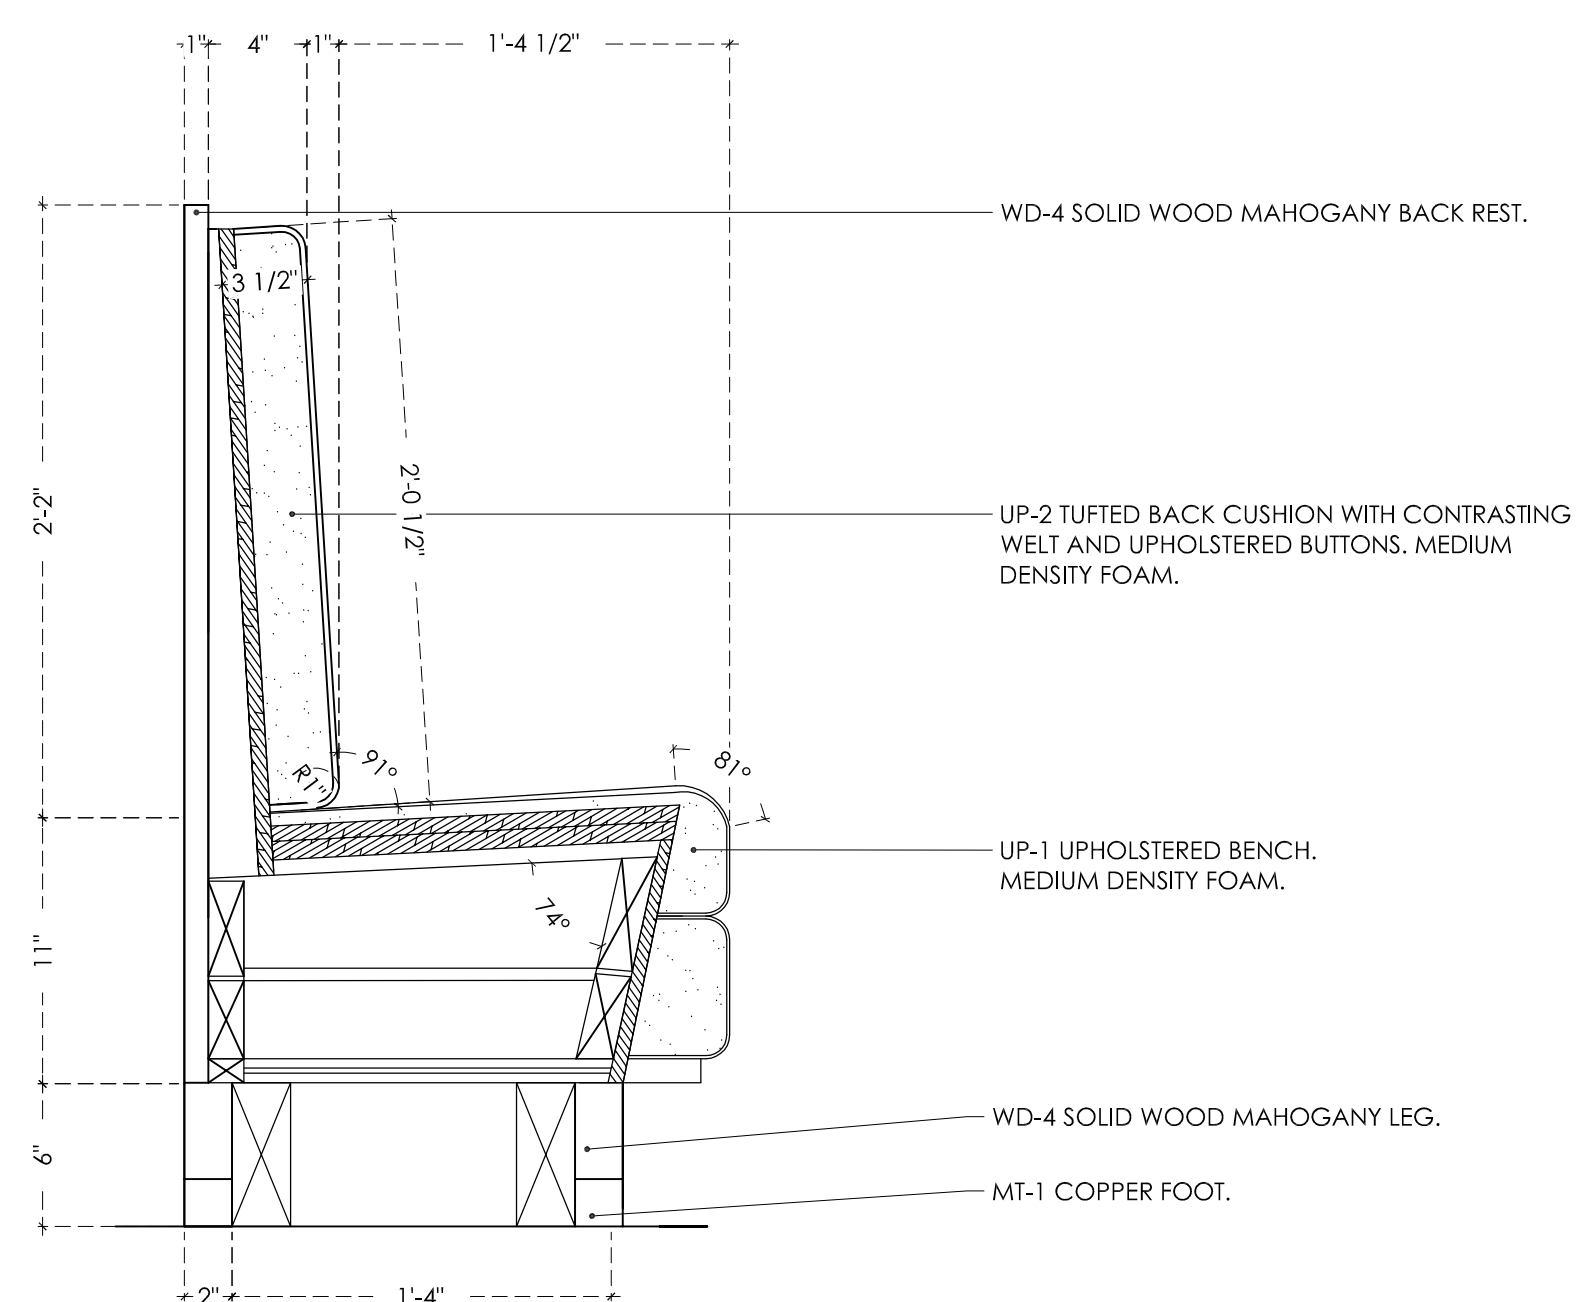

3 BANQUETTE SECTION
 1 1/2" = 1'-0"




4 INSPIRATION IMAGE FOR BANQUETTE
 NTS

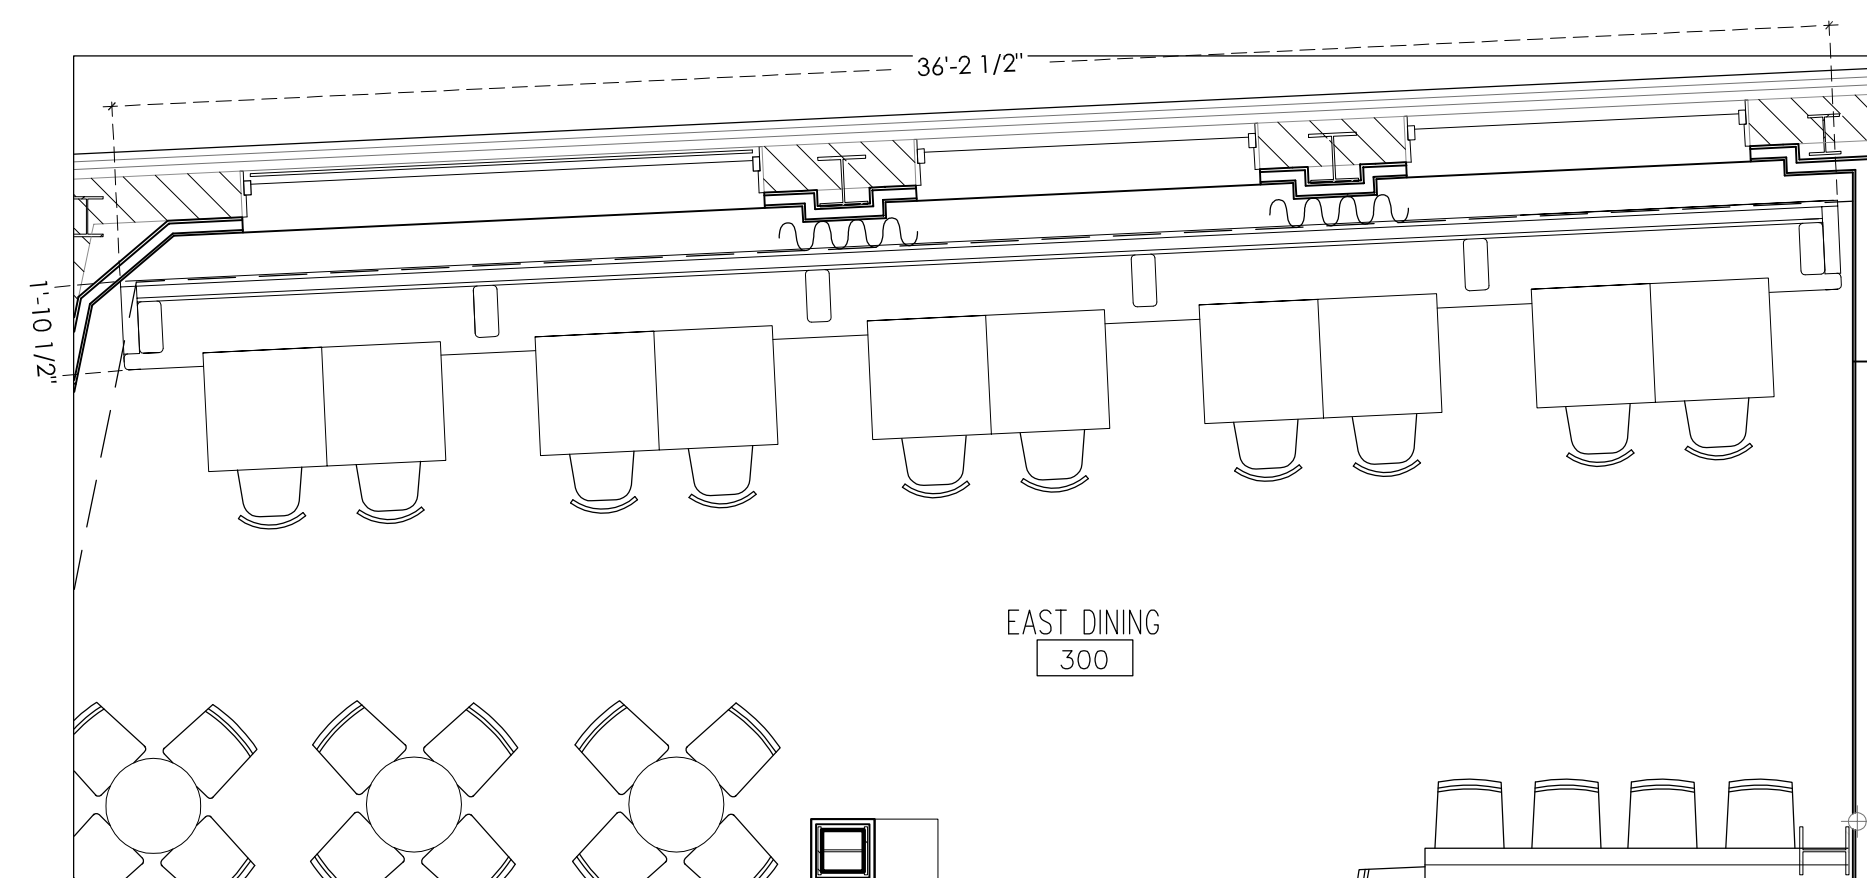

5 KEY PLAN
 1/4" = 1'-0"

Prepared For:
119 Development, LLC

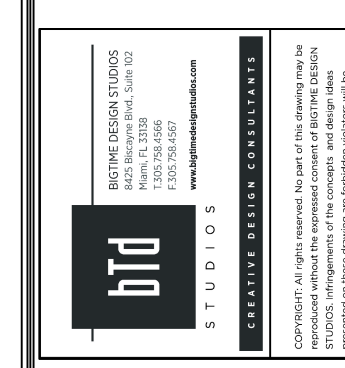

Consultant:

ARCHETYPE architects
 48 Union Wharf Portland, Maine 04101
 (207) 772-6022 Fax (207) 772-4056

Project:
PRESS HOTEL
 390 CONGRESS STREET
 PORTLAND, ME 04101

Revisions:
1 13_07-01 30% Marriott Submission
2 13_09-09 60% Marriott Sub. & Pric.
3 13_10-14 Issue for Bid & Marriott Revw

Date: **08 OCT 13**
 Scale: **VARIES**
BANQUETTE DETAILS

RD-2.03