



**Dishtable, Soiled Elevation**

SCALE - 1/2" = 1' - 0"

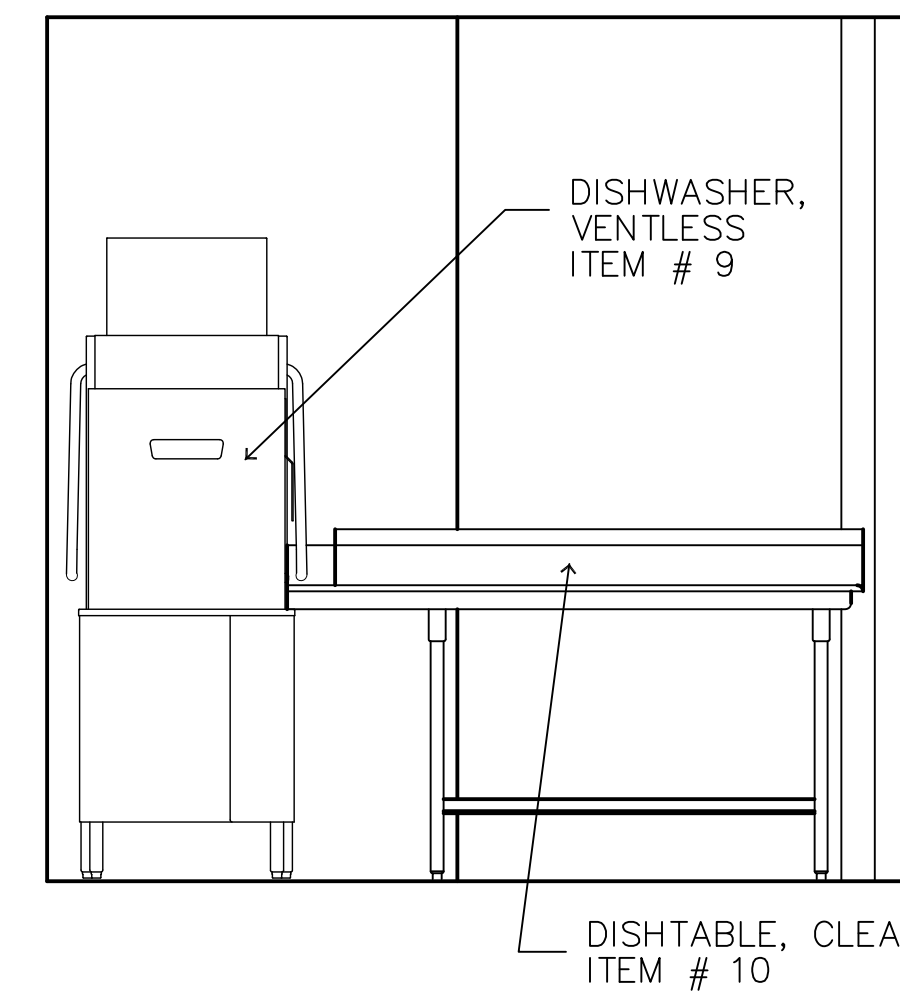


**Dishtable, Clean Elevation**

SCALE - 1/2" = 1' - 0"

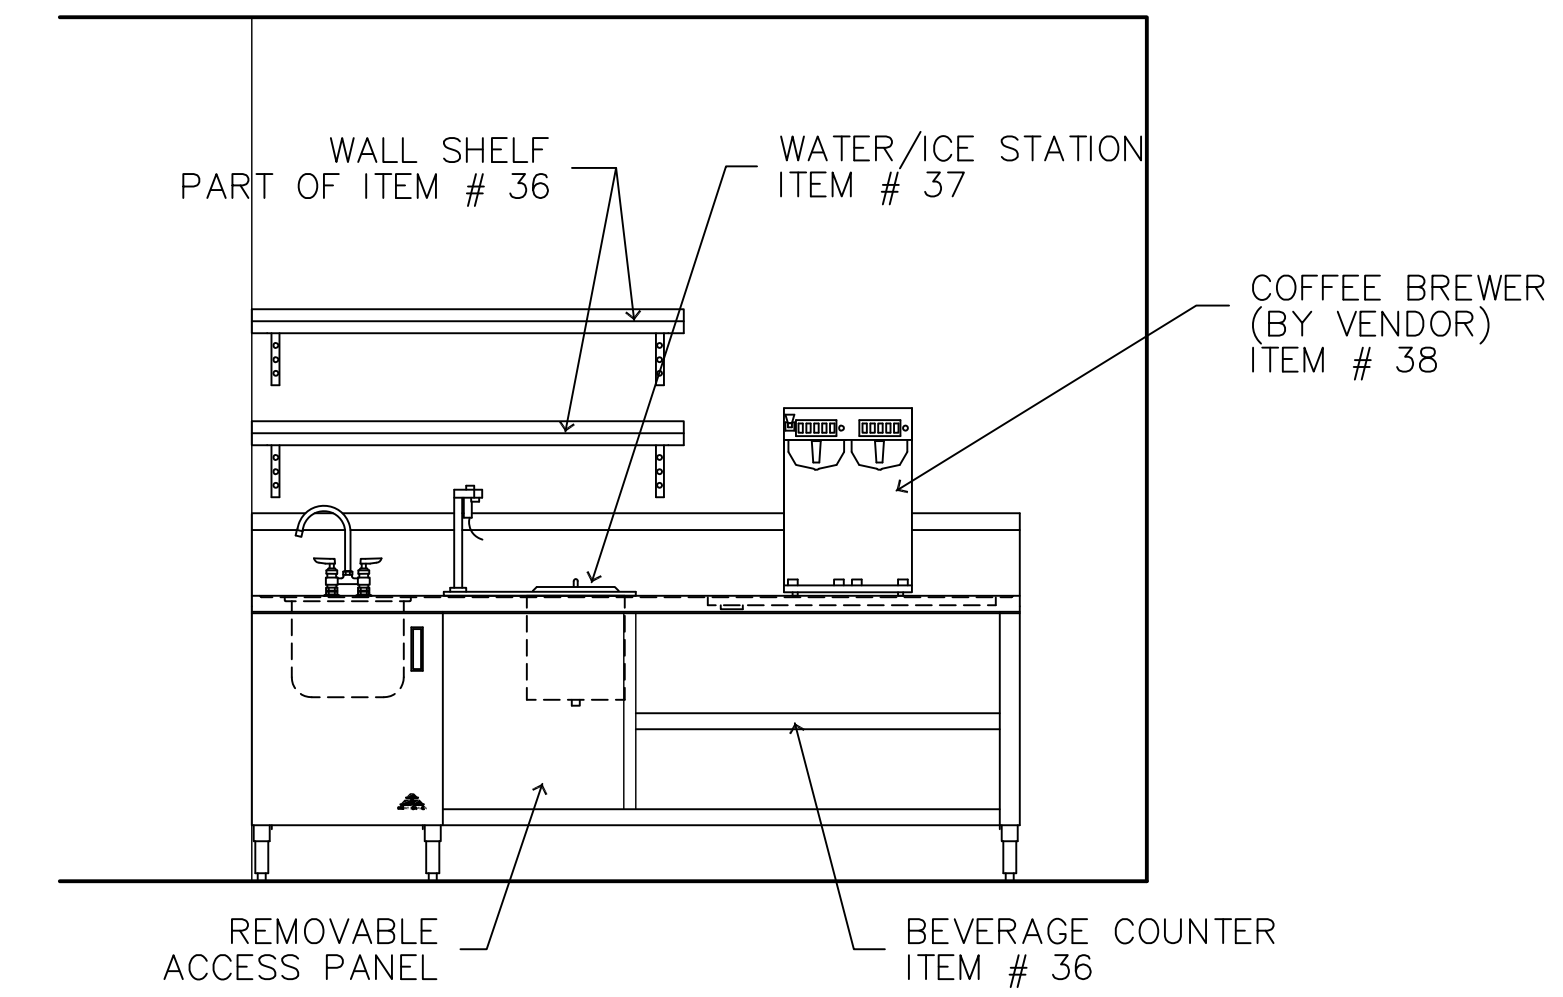


**Beverage Station Elevation**

SCALE - 1/2" = 1' - 0"

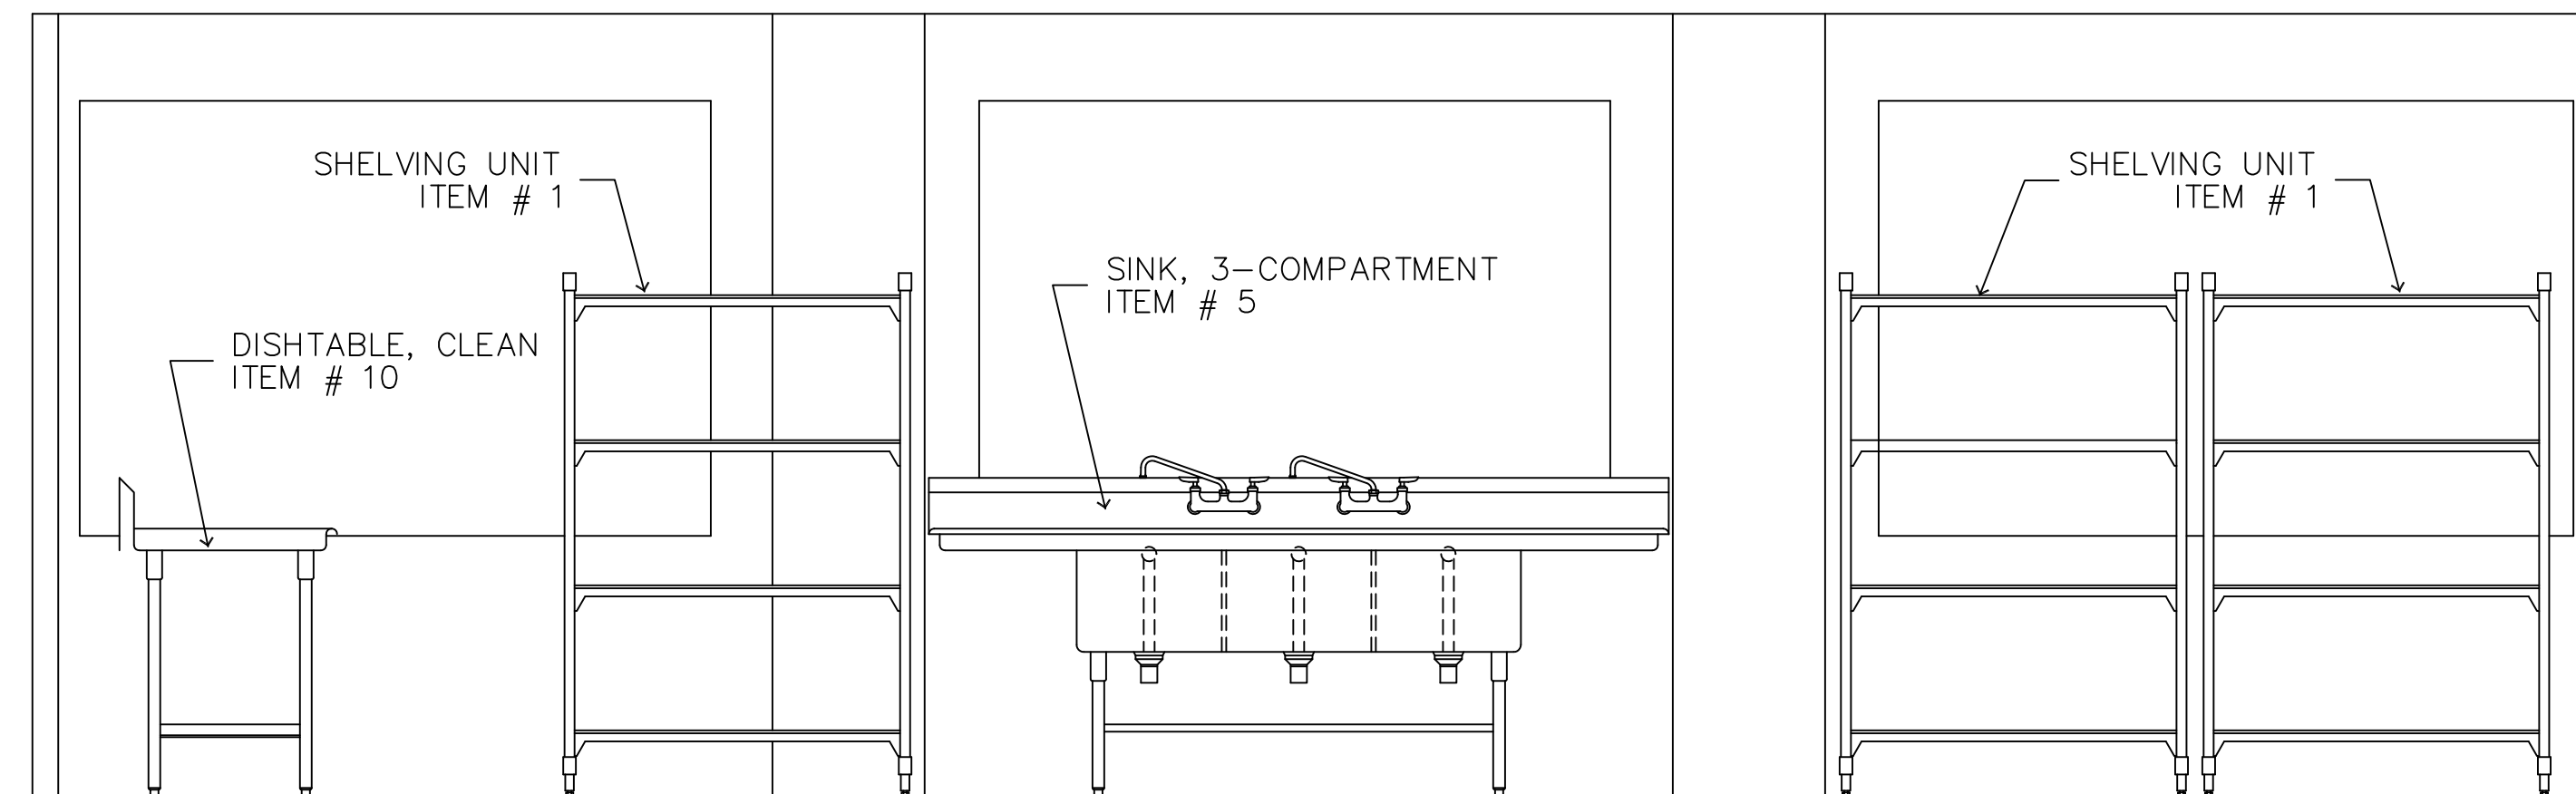


**3-Compartment Sink Elevation**

SCALE - 1/2" = 1' - 0"

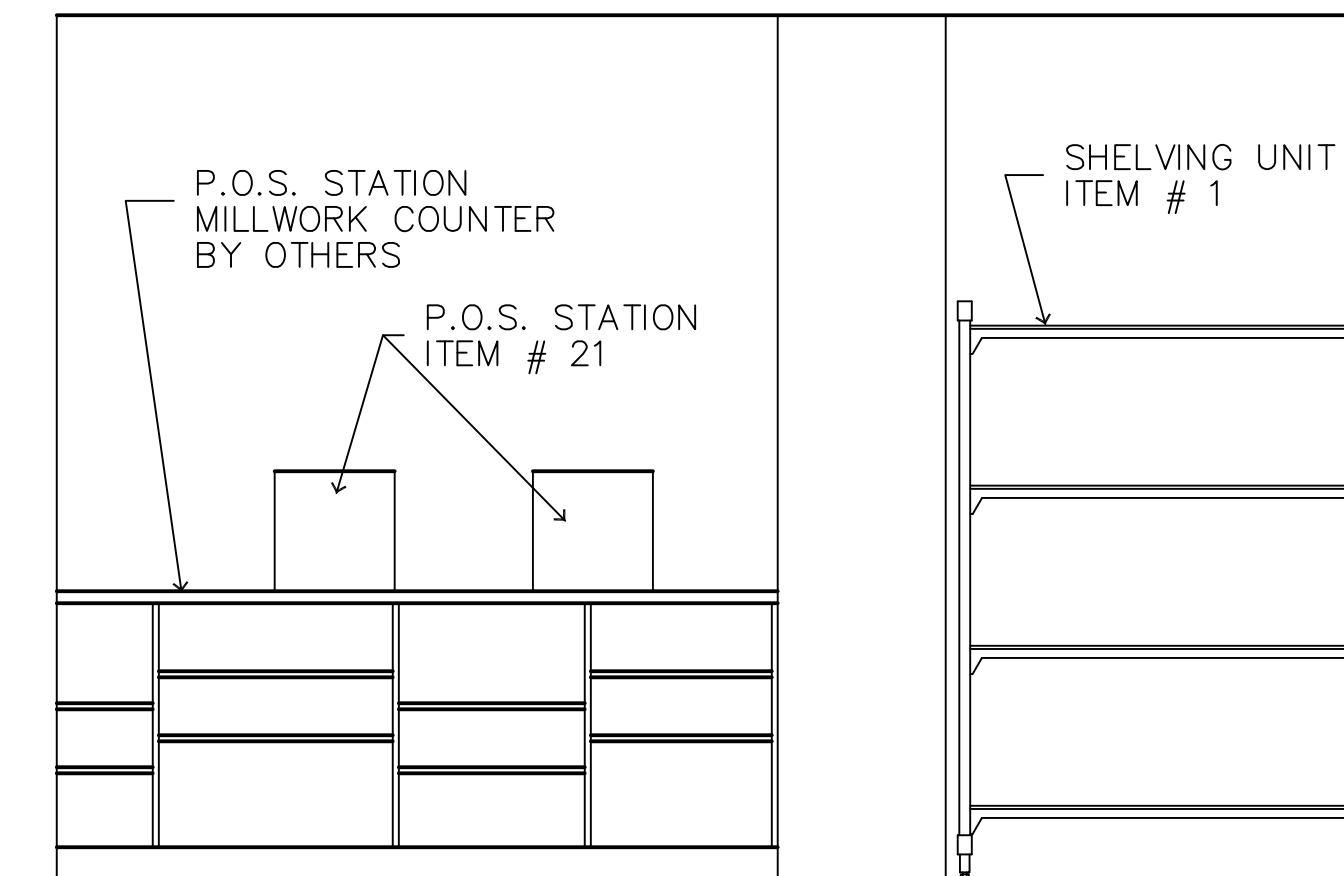


**P.O.S. Station Elevation**

SCALE - 1/2" = 1' - 0"

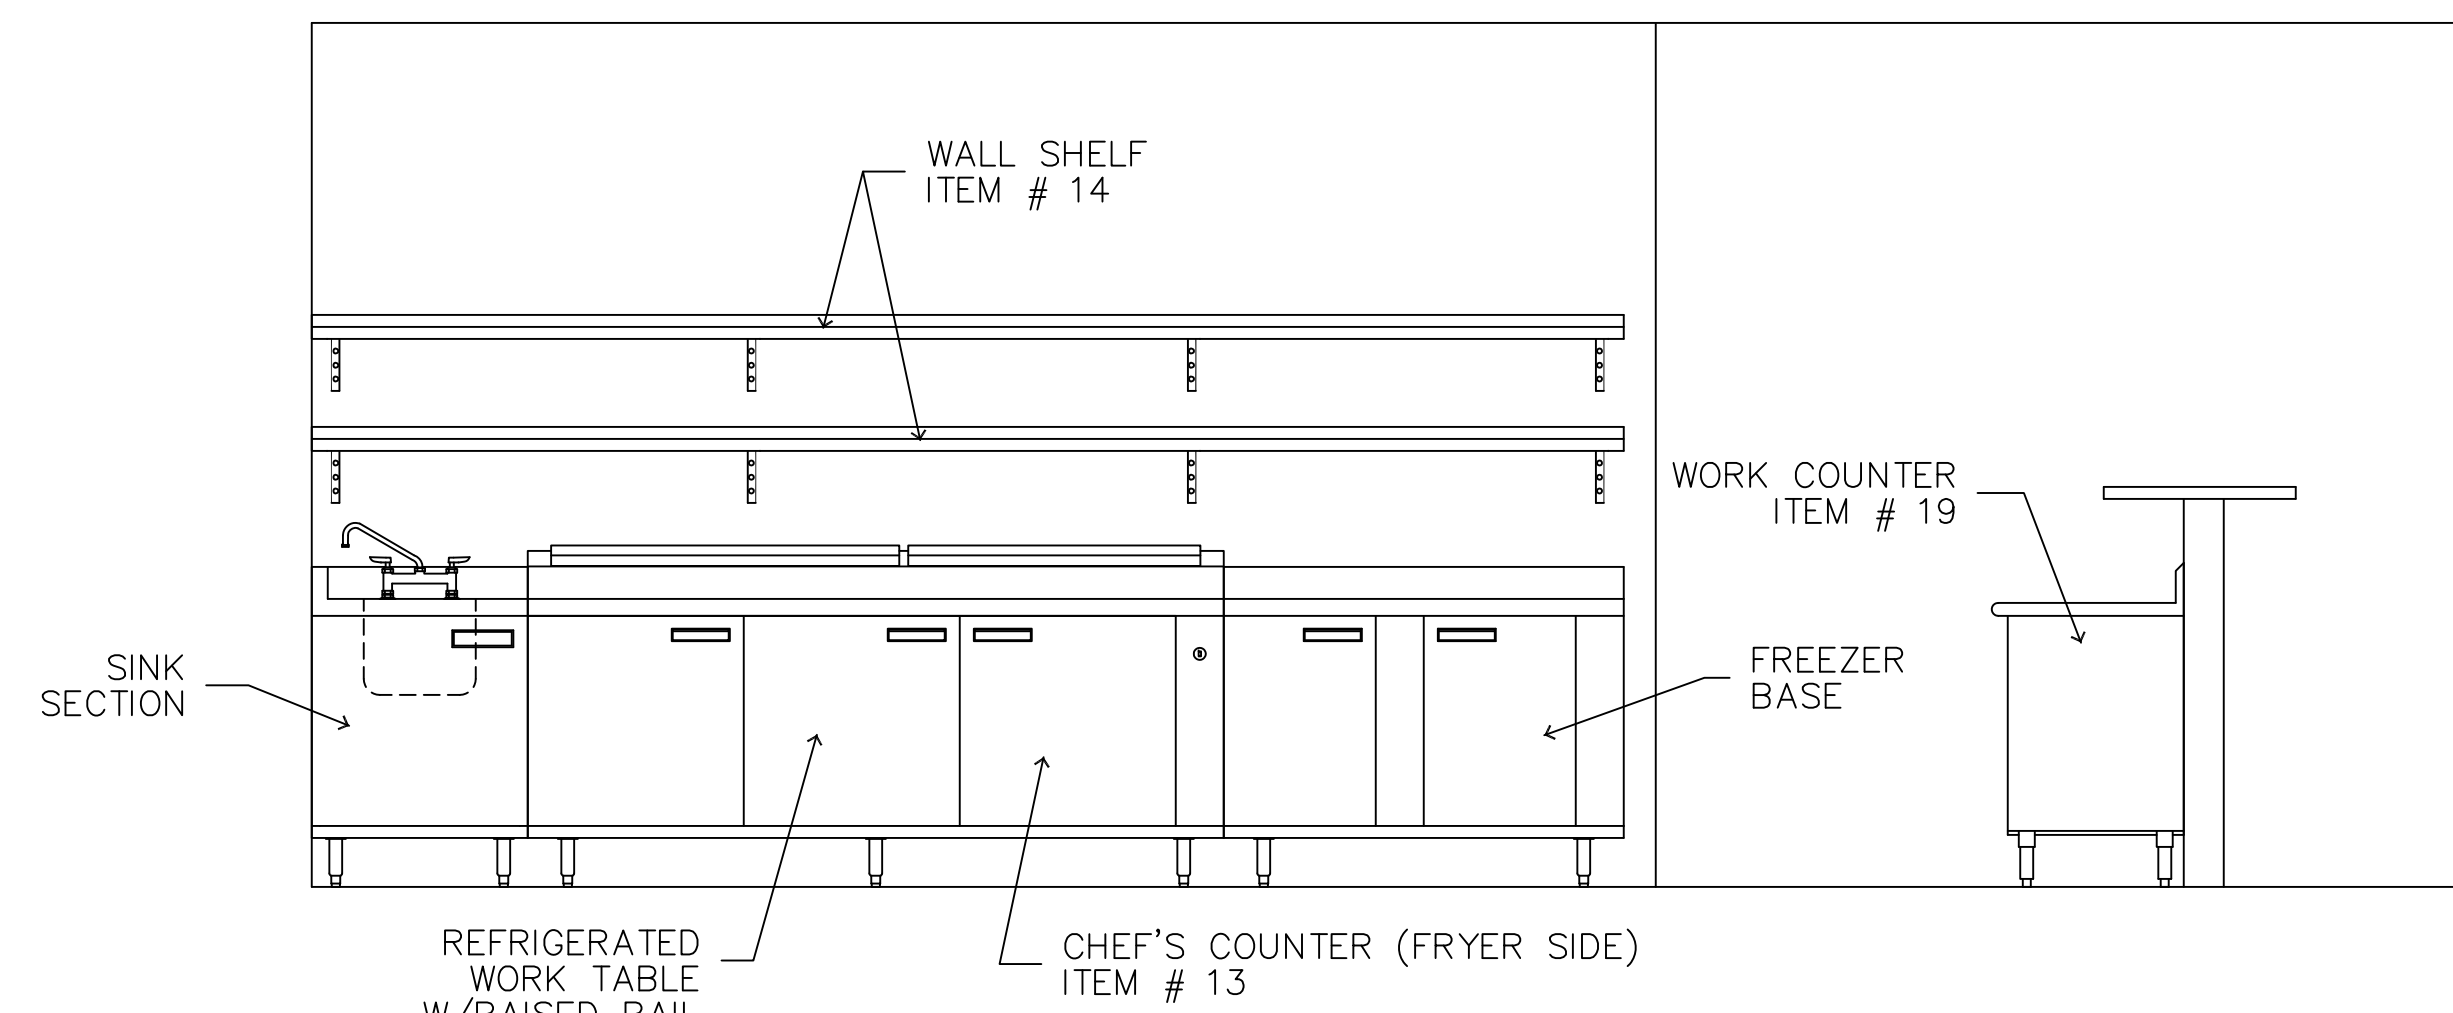

**Chef's Counter (Fryer Side) Elevation**

SCALE - 1/2" = 1' - 0"

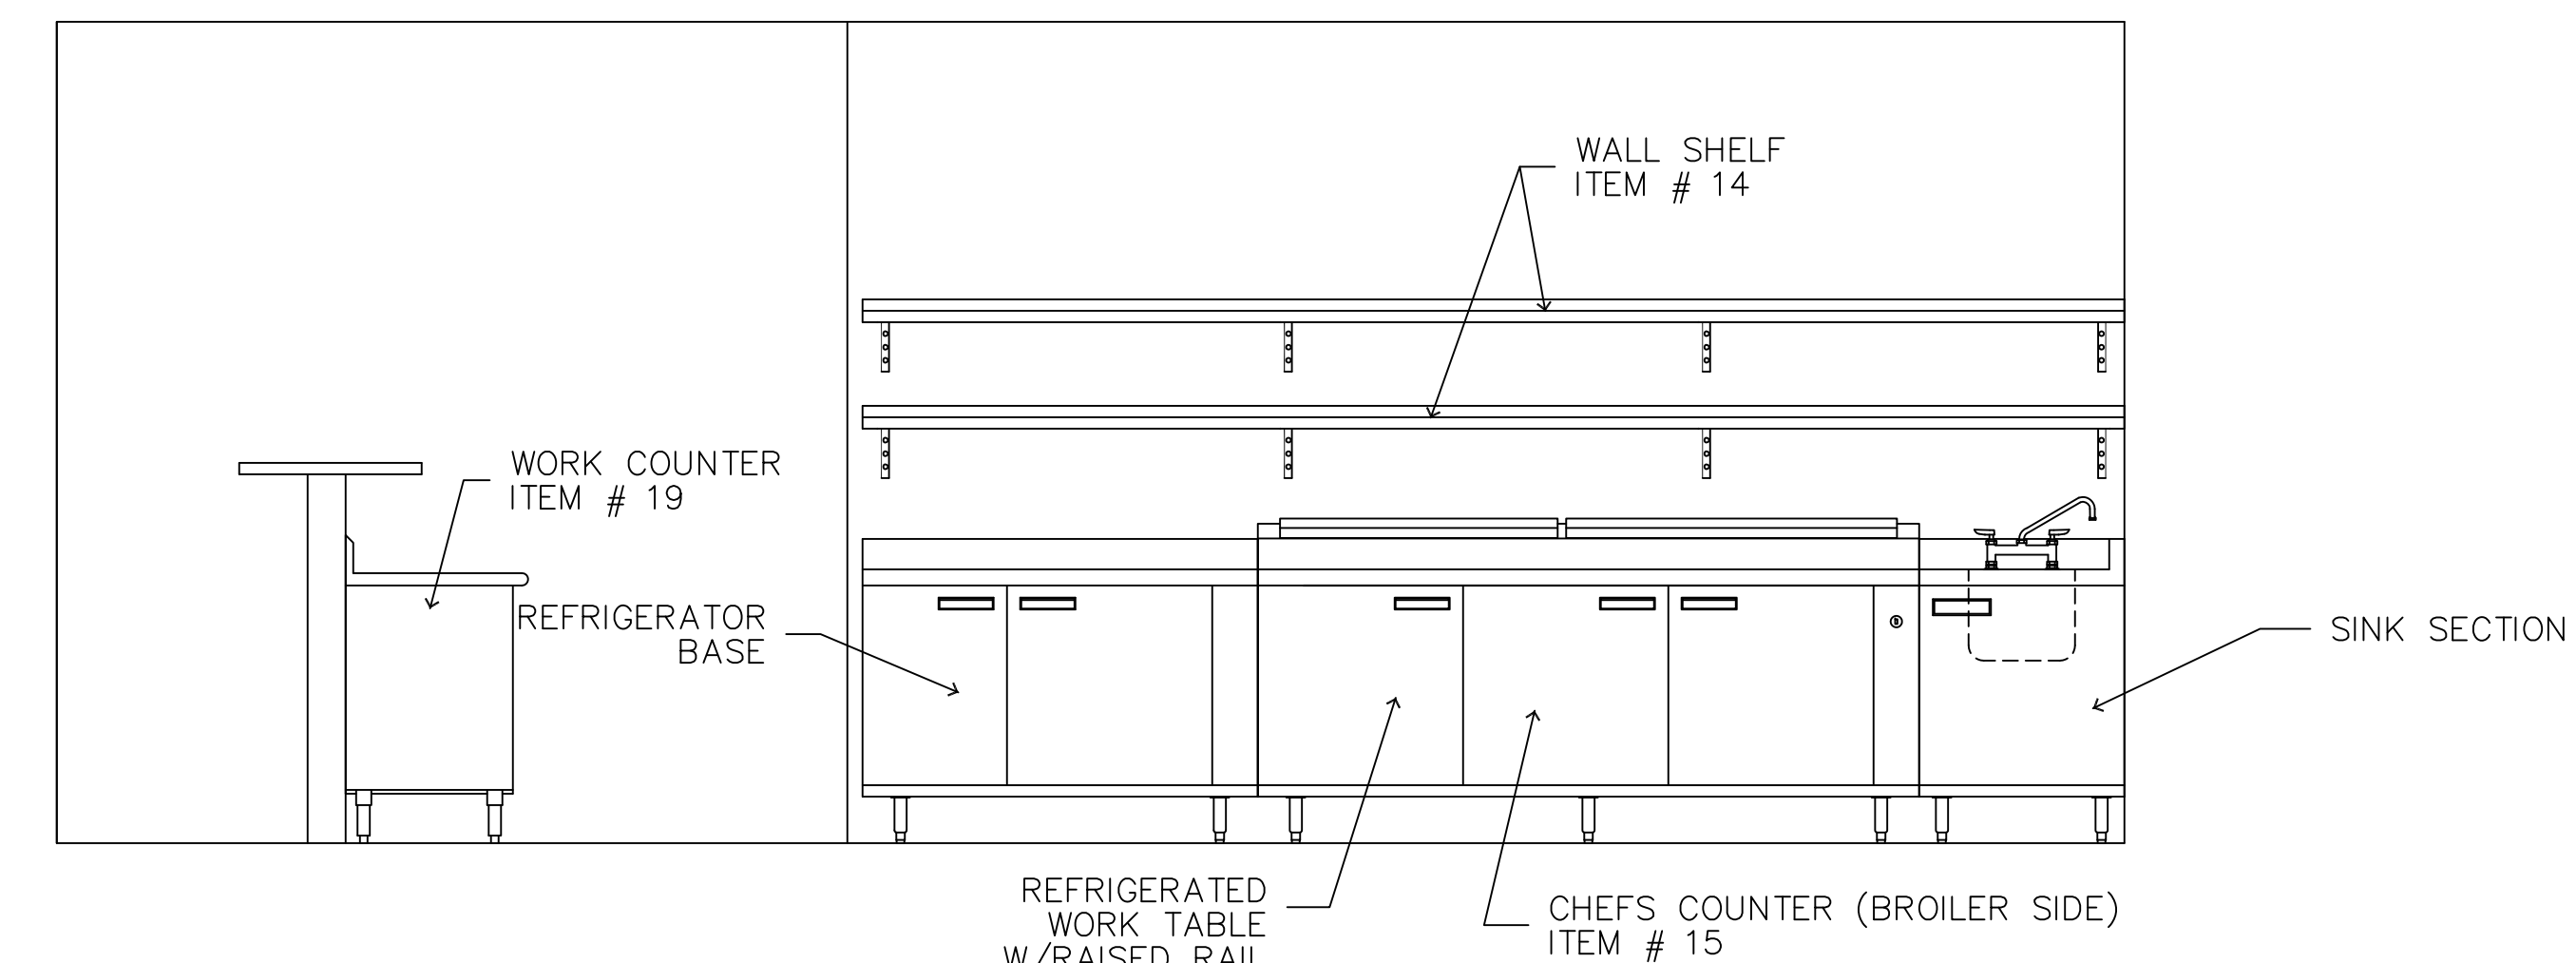

**Chef's Counter (Broiler Side) Elevation**

SCALE - 1/2" = 1' - 0"

Prepared For:  
**119 Development,  
LLC**

Consultant:

Architect:  
48 Union Wharf Portland, Maine 04101  
(207) 772-6022 Fax (207) 772-4056

Project:  
**PRESS HOTEL**  
390 CONGRESS STREET  
PORTLAND, ME 04101

Revisions:  
1 13\_07-01 30% Marriott Submission  
2 13\_09-09 60% Marriott Sub. & Pric.  
3 13\_10-14 Issue for Bid & Marriott Revv

Date:  
10 OCT 13

Scale:  
1/2" = 1'-0"

**Foodservice Equipment  
Details and Elevations**

**FS-6**