

GENERAL NOTES

- THIS PROJECT IS SUBJECT TO THE TERMS AND CONDITIONS OF ALL REGULATIONS ADMINISTERED BY THE LOCAL UTILITY COMPANIES AND THE CITY OF PORTLAND.
- THE CONTRACTOR SHALL REFER TO THE ARCHITECTURAL AND MEP PLANS FOR EXACT LOCATIONS AND DIMENSIONS OF THE ENTRANCES, EXITS, PRECISE BUILDING DIMENSIONS, AND EXACT BUILDING UTILITY ENTRANCE POINTS.
- ALL REQUIRED AND NECESSARY INSPECTIONS AND/OR CERTIFICATIONS REQUIRED BY CODES AND/OR UTILITY SERVICE COMPANIES SHALL BE PERFORMED PRIOR TO ANNOUNCED BUILDING POSSESSION AND THE FINAL SERVICE CONNECTIONS.
- THE CONTRACTOR IS SPECIFICALLY CAUTIONED THAT THE LOCATION AND/OR THE ELEVATION OF THE EXISTING UTILITIES AS SHOWN ON THESE PLANS IS BASED ON RECORDS OF THE VARIOUS UTILITY COMPANIES AND, WHERE POSSIBLE, MEASUREMENTS TAKEN IN THE FIELD. THIS INFORMATION IS NOT TO BE RELIED ON AS BEING EXACT OR COMPLETE. THE CONTRACTOR MUST CALL THE APPROPRIATE UTILITY COMPANY AND DIG SAFE (1-888-DIGSAFE), IT SHALL BE THE RESPONSIBILITY OF THE CONTRACTOR TO RELOCATE ALL EXISTING UTILITIES WHICH CONFLICT WITH THE PROPOSED IMPROVEMENTS SHOWN ON THE PLANS, AT NO EXTRA EXPENSE TO THE OWNER.
- MAINTENANCE OF EROSION CONTROL MEASURES IS OF PARAMOUNT IMPORTANCE TO THE OWNER AND THE CONTRACTOR IS RESPONSIBLE FOR COMPLYING WITH ALL EROSION CONTROL MEASURES SHOWN ON THE PLANS. ADDITIONAL EROSION CONTROL MEASURES SHALL BE INSTALLED IF DEEMED NECESSARY BY ONSITE INSPECTIONS OF THE OWNER OR THEIR REPRESENTATIVES AT NO ADDITIONAL COST TO THE OWNER.
- ALL MATERIAL SCHEDULES SHOWN ON THE PLANS ARE FOR GENERAL INFORMATION ONLY. THE CONTRACTOR SHALL PREPARE HIS OWN MATERIAL SCHEDULES BASED UPON HIS PLAN REVIEW. ALL SCHEDULES SHALL BE VERIFIED IN THE FIELD BY THE CONTRACTOR PRIOR TO ORDERING MATERIALS OR PERFORMING WORK.
- ALL MATERIALS AND CONSTRUCTION METHODS SHALL CONFORM TO PROJECT CONTRACT SPECIFICATIONS, AND THE CITY OF PORTLAND TECHNICAL STANDARDS, WHICHEVER IS MORE STRINGENT.
- TOPOGRAPHIC AND BOUNDARY SURVEY INFORMATION WAS PROVIDED BY SEBAGO TECHNICS, INC.
- FEMA MAP COMMUNITY PANEL NUMBER 2300510014B. THE SITE IS LOCATED IN A C ZONE.
- THE PROPERTY SHOWN ON THIS PLAN MAY BE DEVELOPED AND USED ONLY AS DEPICTED IN THIS APPROVED PLAN. ALL ELEMENTS AND FEATURES OF THE PLAN AND ALL THE PROPERTY WHICH APPEARS IN THE RECORD OF THE PLANNING BOARD PROCEEDINGS ARE CONDITIONS OF THE APPROVAL. NO CHANGE FROM THE CONDITIONS OF APPROVALS IS PERMITTED UNLESS AN AMENDED PLAN IS FIRST SUBMITTED TO AND APPROVED BY THE PLANNING AUTHORITY.
- ALL SIGNAGE SHALL CONFORM TO THE STANDARDS FOR SIZE, HEIGHT, LOCATION AND REFLECTIVITY SET FORTH IN THE MANUAL ON UNIFORM TRAFFIC CONTROL DEVICES (MUTCD).
- ALL CURB SHALL CONFORM TO THE FOLLOWING SPECIFICATIONS AS NOTED ON THE PLANS:
GRANITE AND BITUMINOUS CONCRETE CURB SHALL MEET THE REQUIREMENTS OF MAINE DEPARTMENT OF TRANSPORTATION SPECIFICATIONS 609.03 AND 609.04 AND CITY OF PORTLAND TECHNICAL STANDARDS.
- ALL DIMENSIONING UNLESS OTHERWISE NOTED IS TO THE FACE OF CURB OR FACE OF BUILDING.
- THE FACILITY IS SERVICED BY PUBLIC WATER, SEWER, NATURAL GAS AND UNDERGROUND POWER AND COMMUNICATIONS.
- THE CONTRACTOR IS REQUIRED TO NOTIFY THE CITY OF PORTLAND PUBLIC WORKS INSPECTION SERVICES DIVISION (874-8300 EXT. 8838), CODE ENFORCEMENT OFFICE AND DEVELOPMENT REVIEW COORDINATOR IN WRITING THREE (3) DAYS PRIOR TO THE BEGINNING OF CONSTRUCTION. A PRECONSTRUCTION MEETING MAY BE REQUIRED TO INCLUDE THE PUBLIC WORKS AUTHORITY OR DEVELOPMENT REVIEW COORDINATOR.
- AN APPROVED SET OF PLANS AND ALL APPLICABLE PERMITS MUST BE AVAILABLE AT THE CONSTRUCTION SITE.
- WARNING SIGNS, MARKERS, BARRICADES OR FLAGMEN MUST BE EMPLOYED ON ADJACENT STREETS AS NECESSARY.
- CONSTRUCTION DEBRIS SHALL BE CONTAINERIZED AND DISPOSED OF IN ACCORDANCE WITH THE CITY OF PORTLAND'S SOLID WASTE ORDINANCE CHAPTER 12. ALL DEMOLITION MATERIAL FROM THE PROJECT SITES SHALL BE TAKEN TO THE RIVERSIDE RECYCLING FACILITY OR AS OTHERWISE DIRECTED PENDING THE RESULTS OF A HAZARDOUS BUILDING MATERIALS SURVEY AS AUTHORIZED AND COORDINATED BY THE OWNER / APPLICANT. ALL SALVAGED MATERIAL WITHIN THE PUBLIC R.O.W.(SIDEWALKS, BRICKS, GRANITE CURB) NOT REUSED SHALL BE DISPOSED OF AS DIRECTED BY THE PORTLAND PUBLIC SERVICES DEPARTMENT AT NO EXTRA COST TO THE OWNER.
- ANY DAMAGE TO PUBLIC OR PRIVATE PROPERTY RESULTING FROM CONSTRUCTION ACTIVITIES SHALL BE REPAIRED BY THE CONTRACTOR AT THEIR EXPENSE.
- PROPERTY MARKERS AND STREET LINE MONUMENTS SHALL BE PROPERLY PROTECTED AT ALL TIMES DURING CONSTRUCTION TO INSURE INTEGRITY. IF DISTURBED THEY SHALL BE REPLACED BY A SURVEYOR REGISTERED IN THE STATE OF MAINE AT THE CONTRACTOR EXPENSE.
- THE OWNER SHALL BE RESPONSIBLE TO COORDINATE THE PERFORMANCE OF A HAZARDOUS MATERIALS INSPECTION OF THE EXISTING PROPERTIES.
- A STREET OPENING PERMIT MUST BE OBTAINED FROM THE CITY OF PORTLAND PUBLIC SERVICES DEPARTMENT PRIOR TO BEGINNING ANY WORK WITHIN THE CITY RIGHT-OF-WAY. ALL WORK WITHIN THE PUBLIC RIGHT OF WAY SHALL BE COMPLETED IN CONFORMANCE TO THE CITY'S RULES AND REGULATIONS FOR EXCAVATION ACTIVITIES IN PUBLIC RIGHT OF WAYS.
- CONTRACTOR MUST MAINTAIN THROUGH TRAFFIC ON CONGRESS STREET AT ALL TIMES. TEMPORARY SHUTDOWN OF EXCHANGE, FEDERAL AND MARKET STREETS MUST BE APPROVED BY PORTLAND PUBLIC SERVICES AND FIRE DEPARTMENT AT LEAST 48 HOURS INADVANCE.
- ALL METHODS AND MATERIALS USED IN THE CONSTRUCTION OF THE IMPROVEMENTS IDENTIFIED HEREIN SHALL CONFORM TO THE CITY OF PORTLAND CONSTRUCTION AND TECHNICAL STANDARDS AND SPECIFICATIONS AND/OR CURRENT MDOT STANDARDS AND SPECIFICATIONS, WHICHEVER IS MORE STRINGENT.
- RECORD DRAWINGS REQUIRE ALL BURIED UTILITIES INCLUDING, BUT NOT LIMITED TO, BENDS, APPURTENANCES, AND OTHER FEATURES TO BE LOCATED BY COORDINATE INFORMATION TO BE RECORDED BY THE CONTRACTOR AND SUPPLIED TO THE OWNER AT THE END OF THE PROJECT.
- THE CONTRACTOR SHALL DEVELOP PEDESTRIAN ACCESS PLAN(S) FOR ROUTING OF PEDESTRIANS AROUND THE WORK ZONE FOR THE PROJECT DURATION.

EROSION CONTROL NOTES:

- LAND DISTURBING ACTIVITIES SHALL BE ACCOMPLISHED IN A MANNER AND SEQUENCE THAT CAUSES THE LEAST PRACTICAL DISTURBANCE OF THE SITE.
- PRIOR TO BEGINNING ANY CLEARING/LAND DISTURBING ACTIVITIES, THE CONTRACTOR SHALL INSTALL SEDIMENT CAPTURE MEASURES IN NEARBY CATCH BASINS.
- SEDIMENT BARRIERS SHALL BE INSPECTED, REPAIRED AND CLEANED ON A WEEKLY BASIS.
- THE CONTRACTOR SHALL REPAIR AND ADD STONE TO THE CONSTRUCTION ENTRANCES IF USED, AS THEY BECOME SATURATED WITH MUD TO ENSURE THAT THEY WORK AS PLANNED DURING CONSTRUCTION AND SHALL KEEP ADJACENT STREETS CLEAR OF DIRT AND MUD.
- CONTRACTORS SHALL NOTIFY OPERATORS WHO MAINTAIN UNDERGROUND UTILITIES IN THE AREA OF PROPOSED EXCAVATION OR BLASTING AT LEAST THREE (3) BUT NOT MORE THAN (30) DAYS PRIOR TO COMMENCEMENT OF EXCAVATION OR DEMOLITION. CONTRACTORS SHALL BE RESPONSIBLE FOR COMPLIANCE WITH THE REQUIREMENTS OF 23 MRSA 3360-A.
- ALL EROSION AND SEDIMENT CONTROL MEASURES SHALL BE INSTALLED IN ACCORDANCE WITH "MAINE EROSION AND SEDIMENTATION CONTROL HANDBOOK FOR CONSTRUCTION: BEST MANAGEMENT PRACTICES" PUBLISHED BY THE CUMBERLAND COUNTY SOIL AND WATER CONSERVATION DISTRICT AND MAINE DEPARTMENT OF ENVIRONMENTAL PROTECTION, MARCH 1991 OR LATEST EDITION. IT SHALL BE THE RESPONSIBILITY OF THE CONTRACTOR TO POSSESS A COPY OF THE EROSION CONTROL PLAN AT ALL TIMES.


GRADING AND DRAINAGE NOTES:

- ALL STORM DRAIN PIPE SHALL BE SMOOTH BORE INTERIOR PROVIDING A MANNINGS ROUGHNESS COEFFICIENT OF n = 0.013 OR LESS UNLESS A SPECIFIC PIPE MATERIAL IS CALLED FOR ON THE CONTRACT DRAWINGS. PVC PIPING SHALL NOT BE USED IN AREAS OF EXPOSED SUNLIGHT.
- THE CONTRACTOR SHALL EXERCISE EXTREME CAUTION DURING EXCAVATIONS OPERATIONS AND SHALL MAINTAIN OSHA COMPLIANT TRENCHES AT ALL TIMES.
- THE CONTRACTOR IS HEREBY CAUTIONED THAT ALL SITE FEATURES SHOWN ARE BASED ON FIELD OBSERVATIONS BY THE SURVEYOR AND BY INFORMATION PROVIDED BY OTHERS. THE INFORMATION IS NOT TO BE RELIED ON AS BEING EXACT OR COMPLETE. THE CONTRACTOR SHALL CONTACT DIG SAFE (1-888-DIGSAFE) AT LEAST THREE (3) BUT NOT MORE THAN THIRTY (30) DAYS PRIOR TO COMMENCEMENT OF EXCAVATION OR DEMOLITION TO VERIFY HORIZONTAL AND VERTICAL LOCATION OF ALL UTILITIES.
- ALL PAVING WITHIN THE PUBLIC R.O.W. SHALL BE PERFORMED IN ACCORDANCE WITH THE CITY OF PORTLAND RULES AND REGULATIONS FOR EXCAVATION ACTIVITIES IN THE PUBLIC R.O.W.
- NO HOLES, TRENCHES OR STRUCTURES SHALL BE LEFT OPEN OVERNIGHT IN ANY EXCAVATION ACCESSIBLE TO THE PUBLIC OR IN PUBLIC RIGHTS-OF-WAY.
- THE CONTRACTOR SHALL TAKE FULL RESPONSIBILITY FOR ANY CHANGES AND DEVIATION OF APPROVED PLANS NOT AUTHORIZED BY THE ARCHITECT/ENGINEER AND/OR CLIENT/OWNER.
- CONTRACTOR SHALL INCORPORATE PROVISIONS AS NECESSARY IN CONSTRUCTION TO PROTECT EXISTING STRUCTURES AND PHYSICAL FEATURES THAT ARE OUTSIDE THE SCOPE OF WORK. THE CONTRACTOR SHALL MAINTAIN SITE STABILITY DURING CONSTRUCTION TO AVOID EROSION AND SEDIMENT TRANSPORT. CONTRACTOR SHALL RESTORE ALL AREAS TO A FINAL STABILIZED CONDITION AS DIRECTED BY DESIGN DRAWINGS.
- CONTRACTOR SHALL VERIFY ALL DIMENSIONS AND CONDITIONS IN THE FIELD PRIOR TO FABRICATION AND ERECTION OF ANY MATERIAL. ANY UNUSUAL CONDITIONS SHALL BE REPORTED TO THE ATTENTION OF THE ENGINEER.
- EXTERIOR GRADES AROUND PROPOSED STRUCTURE SHALL BE COORDINATED WITH FINAL BUILDING PLANS AND PROVIDE FOR ALL ACCESS OPENINGS.
- SUBGRADE FILL PLACED BENEATH ALL PERMANENT PAVEMENT, SIDEWALK OR CONCRETE SURFACES EXCLUDING ANY BUILDING AREAS, SHALL BE GRANULAR BORROW. EXCAVATED ON-SITE MATERIALS MAY BE USED FOR FILL PROVIDED THE MATERIAL IS FREE FROM UNSUITABLE MATERIAL DESCRIBED IN THIS NOTE AND UPON APPROVAL OF THE ENGINEER. EXCAVATED ONSITE MATERIALS MAY NOT BE USED AS COMPACTED STRUCTURAL FILL BENEATH THE BUILDING AREAS OR AS FOUNDATION BACKFILL. GRANULAR BORROW AND COMMON BORROW SHALL COMPLY WITH THE MDOT SPECIFICATIONS.
- ALL FILLS SHALL BE PLACED IN LAYERS NOT MORE THAN 8" LOOSE DEPTH AND COMPACTED BY HEAVY COMPACTION EQUIPMENT. MINIMUM COMPACTION SHALL BE 95% OF MAXIMUM DENSITY ASTM 1557, MODIFIED AND FIELD DENSITY ASTM D2922 (NUCLEAR METHODS).

UTILITY NOTES:


- ALL REQUIRED UTILITIES SERVING THE PROJECT SHALL BE COORDINATED BETWEEN THE SITE WORK CONTRACTOR AND DIVISION 22/26 CONTRACTOR(S). THE SITE WORK CONTRACTOR SHALL BE RESPONSIBLE TO EXTEND ALL PROPOSED UTILITIES TO WITHIN FIVE (5) FEET OF THE BUILDING TO A LOCATION COORDINATED WITH THE MECHANICAL AND ELECTRICAL SUBCONTRACTORS. THE BUILDING CONTRACTOR SHALL BE RESPONSIBLE FOR ALL UTILITIES WITHIN FIVE (5) FEET AND INSIDE THE BUILDING OR UNDER SLAB.
- THE CONTRACTOR SHALL COORDINATE THE INSTALLATION OF AND/OR RELOCATION OF OVERHEAD AND UNDERGROUND TELEPHONE WITH FAIRPOINT COMMUNICATIONS. CONTRACTOR SHALL BE RESPONSIBLE FOR CONDUITS, PULL WIRES, TRENCHING AND BACKFILLING NECESSARY TO COMPLETE THE WORK.
- THE CONTRACTOR SHALL COORDINATE THE INSTALLATION OF ELECTRIC SERVICE WITH CENTRAL MAINE POWER; THE TELECOMMUNICATIONS SERVICE WITH FAIRPOINT COMMUNICATIONS AND CABLE SERVICE WITH TIME WARNER CABLE. ALL WORK SHALL CONFORM TO THE PROJECT SPECIFICATIONS OR UTILITY COMPANY STANDARDS, WHICHEVER IS MORE STRINGENT.
- ADJUST ALL MANHOLES, CATCH BASINS, CURB BOXES, ETC. WITHIN LIMITS OF WORK TO FINISH GRADE AT NO ADDITIONAL EXPENSE TO THE OWNER.
- ALL UNDERGROUND CONDUITS SHALL HAVE NYLON PULL ROPES TO FACILITATE PULLING CABLES.
- THE CONTRACTOR SHALL OBTAIN, PAY FOR, AND COMPLY WITH ALL REQUIRED PERMITS, ARRANGE FOR ALL INSPECTIONS, AND SUBMIT COPIES OF ACCEPTANCE CERTIFICATES TO THE OWNER PRIOR TO COMPLETION OF THE PROJECT.
- THE CONTRACTOR SHALL PROVIDE AND INSTALL ALL BOXES, FITTINGS, CONNECTORS, COVER PLATES AND OTHER MISCELLANEOUS ITEMS NOT NECESSARILY DETAILED ON THE DRAWINGS TO RENDER INSTALLATION OF UTILITIES COMPLETE AND OPERATIONAL, AT NO EXTRA EXPENSE TO THE OWNER.
- A 10 FOOT MINIMUM EDGE TO EDGE HORIZONTAL SEPARATION SHALL BE PROVIDED BETWEEN ALL WATER AND SANITARY SEWER LINES. AN 18 INCH OUTSIDE TO OUTSIDE VERTICAL SEPARATION SHALL BE PROVIDED AT ALL WATER AND SANITARY SEWER CROSSINGS.
- THE CONTRACTOR SHALL PROVIDE TEMPORARY SERVICES AS REQUIRED TO PROVIDE CONTINUOUS SERVICE TO THE JOBSITE. TEMPORARY SERVICES SHALL COMPLY WITH ALL FEDERAL, STATE, LOCAL AND UTILITY COMPANY STANDARDS. COORDINATE ALL TEMPORARY SERVICES WITH UTILITY COMPANY, OWNER AND AFFECTED BUSINESSES.
- CONTRACTOR SHALL PROVIDE AND INSTALL ALL NECESSARY ELECTRICAL SERVICES IN CONDUIT TO SITE LIGHTING, COMPLYING WITH APPLICABLE CODES. COORDINATE WITH OWNER, SITE ELECTRICAL, ARCHITECTURAL AND CMP PLANS.
- ALL SANITARY SERVICES AND APPURTENANCES SHALL BE CONSTRUCTED IN ACCORDANCE WITH THE CURRENT STANDARDS AND SPECIFICATIONS OF THE CITY OF PORTLAND PUBLIC SERVICES DEPARTMENT. ALL SANITARY SERVICES AND APPURTENANCES TO BE ABANDONED SHALL BE PROPERLY RECORDED WITH PORTLAND PUBLIC SERVICES ENGINEERING DEPARTMENT. A DIGITAL VIDEOTAPE SHALL BE MADE OF SANITARY SEWER SYSTEMS TO BE UTILIZED PRIOR TO CONSTRUCTION; UPSTREAM PIPES INTENDED FOR ABANDONMENT SHALL BE INSPECTED TO VERIFY THAT THEY NO LONGER SERVE OTHER FACILITIES.
- THE DEMOLITION CONTRACTOR SHALL OBTAIN A SEAL DRAIN PERMIT FROM THE DEPARTMENT OF PUBLIC SERVICES PRIOR TO THE ISSUANCE OF A DEMOLITION PERMIT, SUCH WORK TO BE PERFORMED UNDER SEPARATE CONTRACT. THE SEWER LATERALS TO BE ABANDONED SHALL BE SEALED BY THE DEMOLITION CONTRACTOR OUTSIDE OF THE BUILDINGS AND INSPECTED PRIOR TO THE BUILDING DEMOLITION THE BUILDING CONTRACTOR SHALL BE RESPONSIBLE TO SEAL AND INSPECT THE UNUSED SEWER LATERALS AT THE SEWER MAIN.

LEGEND

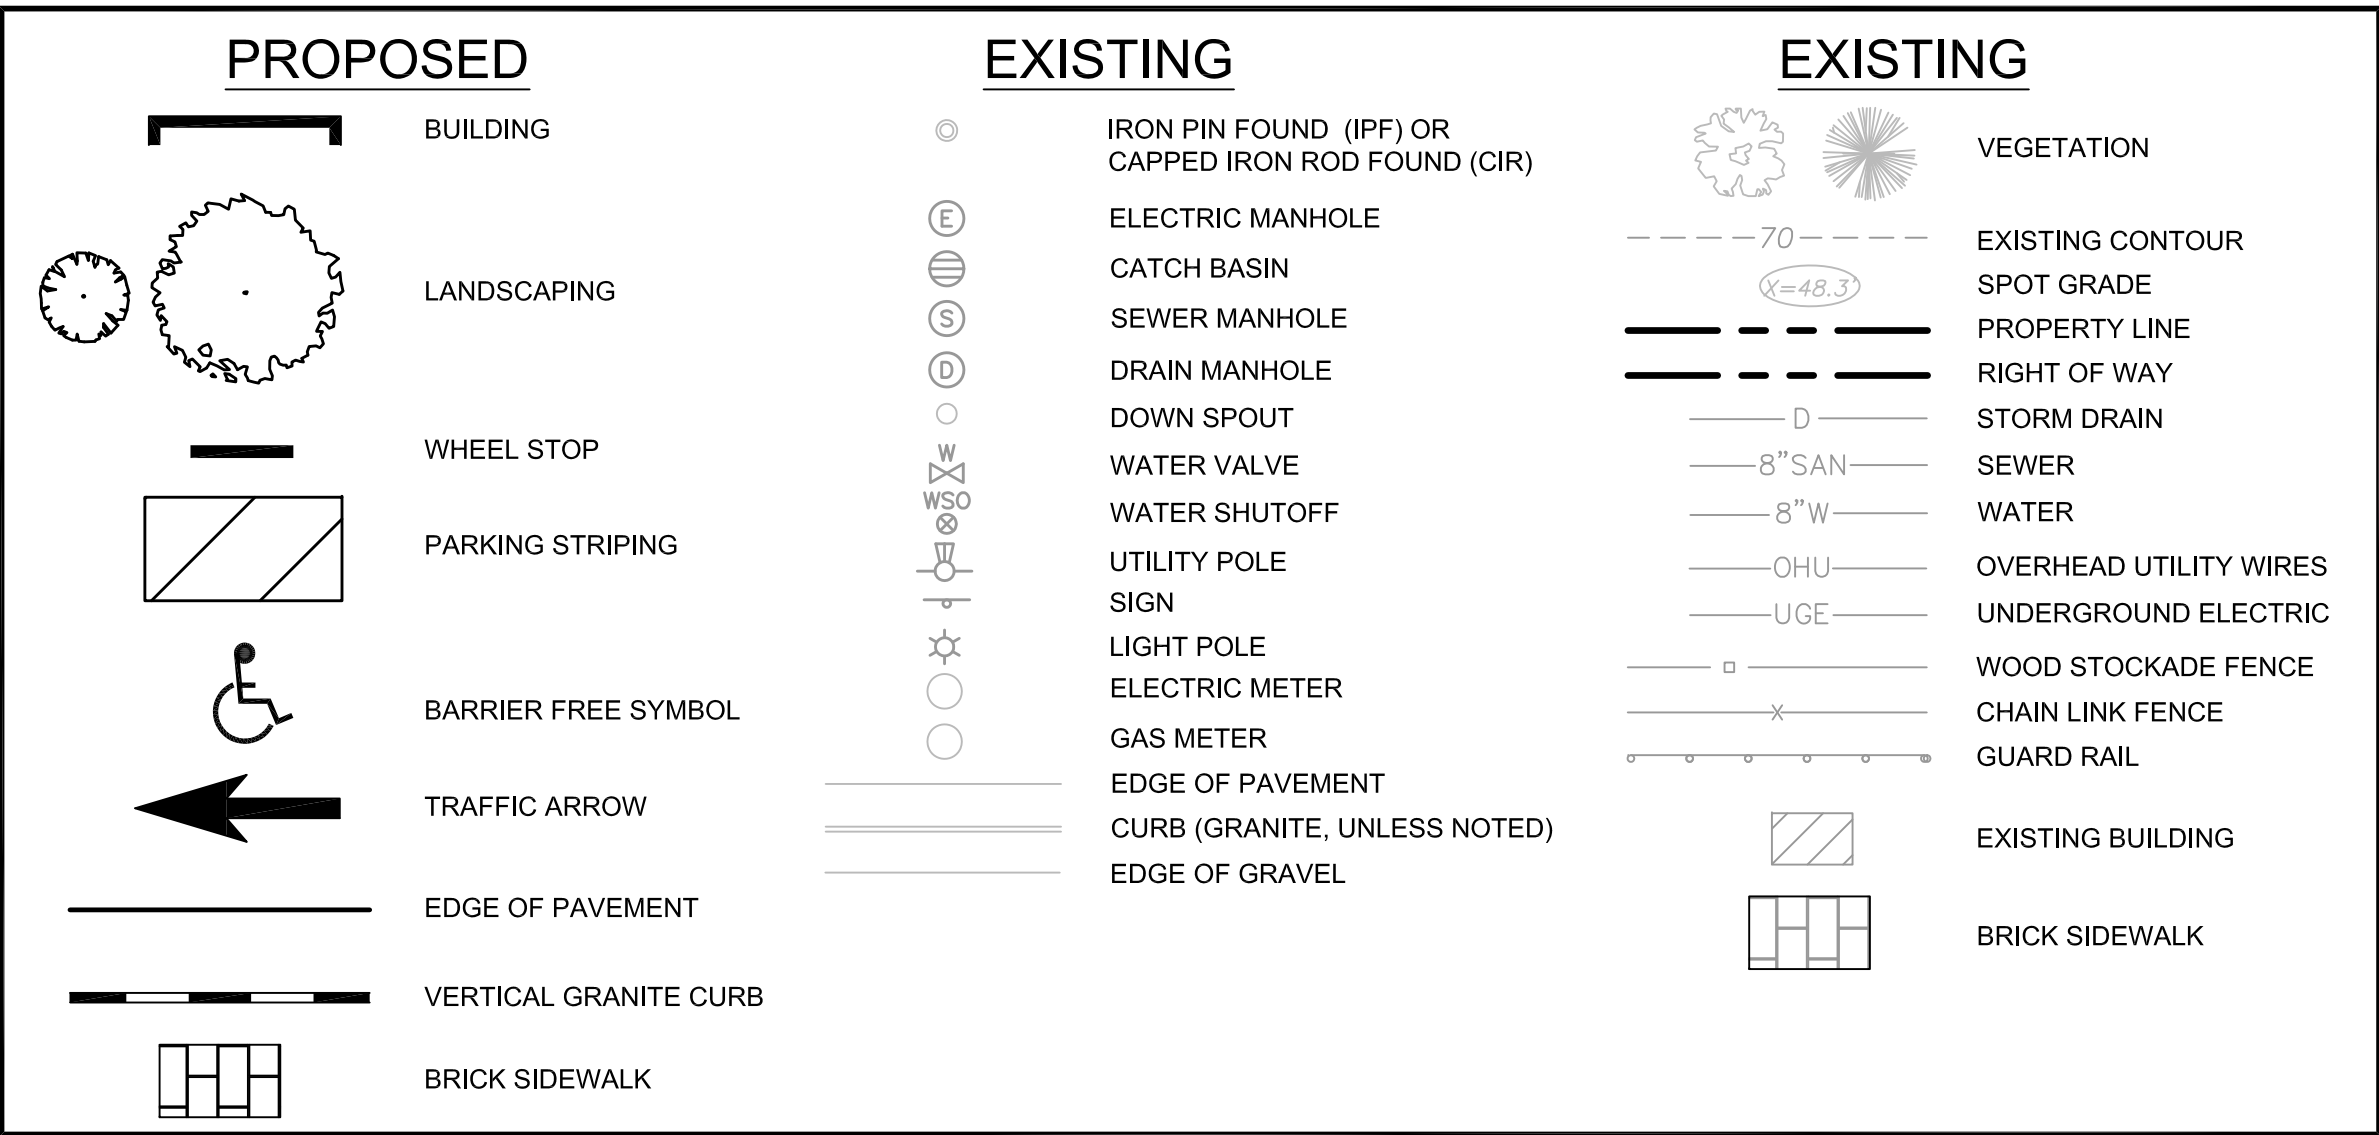

ZONING SUMMARY
EXISTING ZONING: B-3
PERMITTED USES:
RESIDENTIAL:
ATTACHED SINGLE FAMILY, TWO-FAMILY AND MULTIFAMILY DWELLINGS
HANDICAPPED FAMILY UNITS
LOGGING HOUSES
COMBINED LIVING / WORKING SPACES INCLUDING, BUT NOT LIMITED TO, ARTIST RESIDENCES WITH STUDIO SPACE
BUSINESS:
GENERAL AND BUSINESS OFFICES
PROFESSIONAL OFFICES
PERSONAL SERVICES
OFFICES OF BUILDING TRADESMEN
RETAIL ESTABLISHMENTS, EXCLUDING GASOLINE SALES, WHOLESALE AND BULK PURCHASE LUMBER AND CONSTRUCTION SUPPLY SALES
RESTAURANTS, EXCLUDING DRIVE-THROUGH OR DRIVE-IN RESTAURANTS
DRINKING ESTABLISHMENTS, EXCEPT THAT DRINKING ESTABLISHMENTS AND CHEMICAL-FREE NIGHT CLUBS, AS DEFINED IN SECTION 14-47, SHALL NOT BE PERMITTED IN ANY LOCATION IN THE B-3C ZONE, INCLUDING BUT NOT LIMITED TO THE PAD OVERLAY AREA
BILLIARD PARLORS
MISCELLANEOUS REPAIR SERVICES, EXCLUDING MOTOR VEHICLE REPAIR SERVICES
COMMUNICATION STUDIOS OR BROADCAST AND RECEIVING FACILITIES
HEALTH CLUBS AND GYMNASIUMS
THEATERS AND PERFORMANCE AND EXHIBITION HALLS
CONVENTION AND MEETING FACILITIES
HOTELS
BUSINESS SERVICES
PARKING GARAGES
GALLERIES
REGISTERED MEDICAL MARIJUANA DISPENSARIES
INSTITUTIONS:
MUSEUMS
PUBLIC OR PRIVATE SCHOOLS OF ANY TYPE
CLINICS
PLACES OF ASSEMBLY
COLLEGE, UNIVERSITY, TRADE SCHOOL
NURSERY SCHOOLS, KINDERGARTENS, AND DAY CARE FACILITIES OR HOME BABYSITTING SERVICES
GOVERNMENTAL OFFICES, AS USED IN THIS SECTION. GOVERNMENTAL OFFICE MEANS A PLACE OF BUSINESS OF A FEDERAL, STATE, COUNTY OR MUNICIPAL GOVERNMENTAL ENTITY WHEN PROFESSIONAL OR CLERICAL DUTIES ARE PERFORMED, INCLUDING BUT NOT LIMITED TO BACK OFFICE USES AS DEFINED IN SECTION 14-47 AND JUDICIAL FUNCTIONS.

DIMENSIONAL STANDARD	REQUIRED DIMENSION - B-3
MINIMUM LOT SIZE	NONE
MINIMUM STREET FRONTAGE	15 FEET
MINIMUM YARD DIMENSIONS	NONE
MAXIMUM LOT COVERAGE	100%
MINIMUM LOT WIDTH	NONE
MAXIMUM STRUCTURE HEIGHT	SEE CODE
OPEN SPACE RATIO	NA
STREET WALL BUILD-TO LINE	ALL BUILDINGS OR STRUCTURES SHALL BE LOCATED WITHIN FIVE (5) FEET OF THE PROPERTY LINE ALONG STREET FRONTAGES, UNLESS THE PLANNING BOARD REQUIRES OR APPROVES AN ADDITIONAL DISTANCE TO COMPLY WITH THE REQUIREMENTS OF SECTION 14-626 (b)9 AND THE CITY OF PORTLAND DESIGN MANUAL.
MAXIMUM LENGTH OF UNDIFFERENTIATED BLANK WALL ALONG A PUBLIC STREET OR PUBLICLY ACCESSIBLE PEDESTRIAN WAY	PAD OVERLAY ZONE: FIFTEEN (15) FEET ALL OTHER AREAS: THIRTY (30) FEET

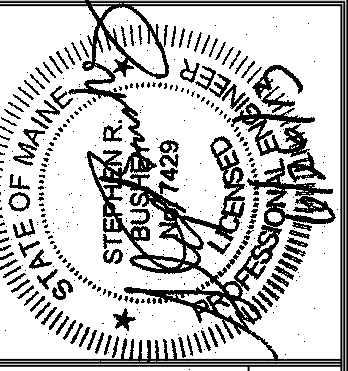

Prepared For:
119 Development, LLC
P.O. Box 7468
Portland, ME 04112

Consultant:
ESI ENGINEERS
FAY, SPOFFORD & THORNDIKE, INC.
778 MAINE ST. SUITE 400
PORTLAND, ME 04101

Architect:
ARCHETYPE Architects
48 Union Wharf Portland, Maine 04101
(207) 772-4022 Fax (207) 772-4056

Project:
Press Hotel
119 Exchange St.
Portland, ME 04101

Revisions:
10/14/13 Released for Bid
08/29/13 Issued for 100% Design Review
08/14/13 Issued for 60% Design Review and Pricing
07/01/13 Issued for 30% Design Review and Pricing
10/20/12 Final Submission
10/20/12 Submit to Planning Board for Review
09/18/12 Preliminary Site Plan Application

Date:
01 JULY, 2013

Scale:
N.T.S.

GENERAL NOTES AND LEGEND

C1.01