




17 WALL TYPE 17 - 7 1/4" CMU SHAFT WITH FURRING
1 1/2" = 1'-0"

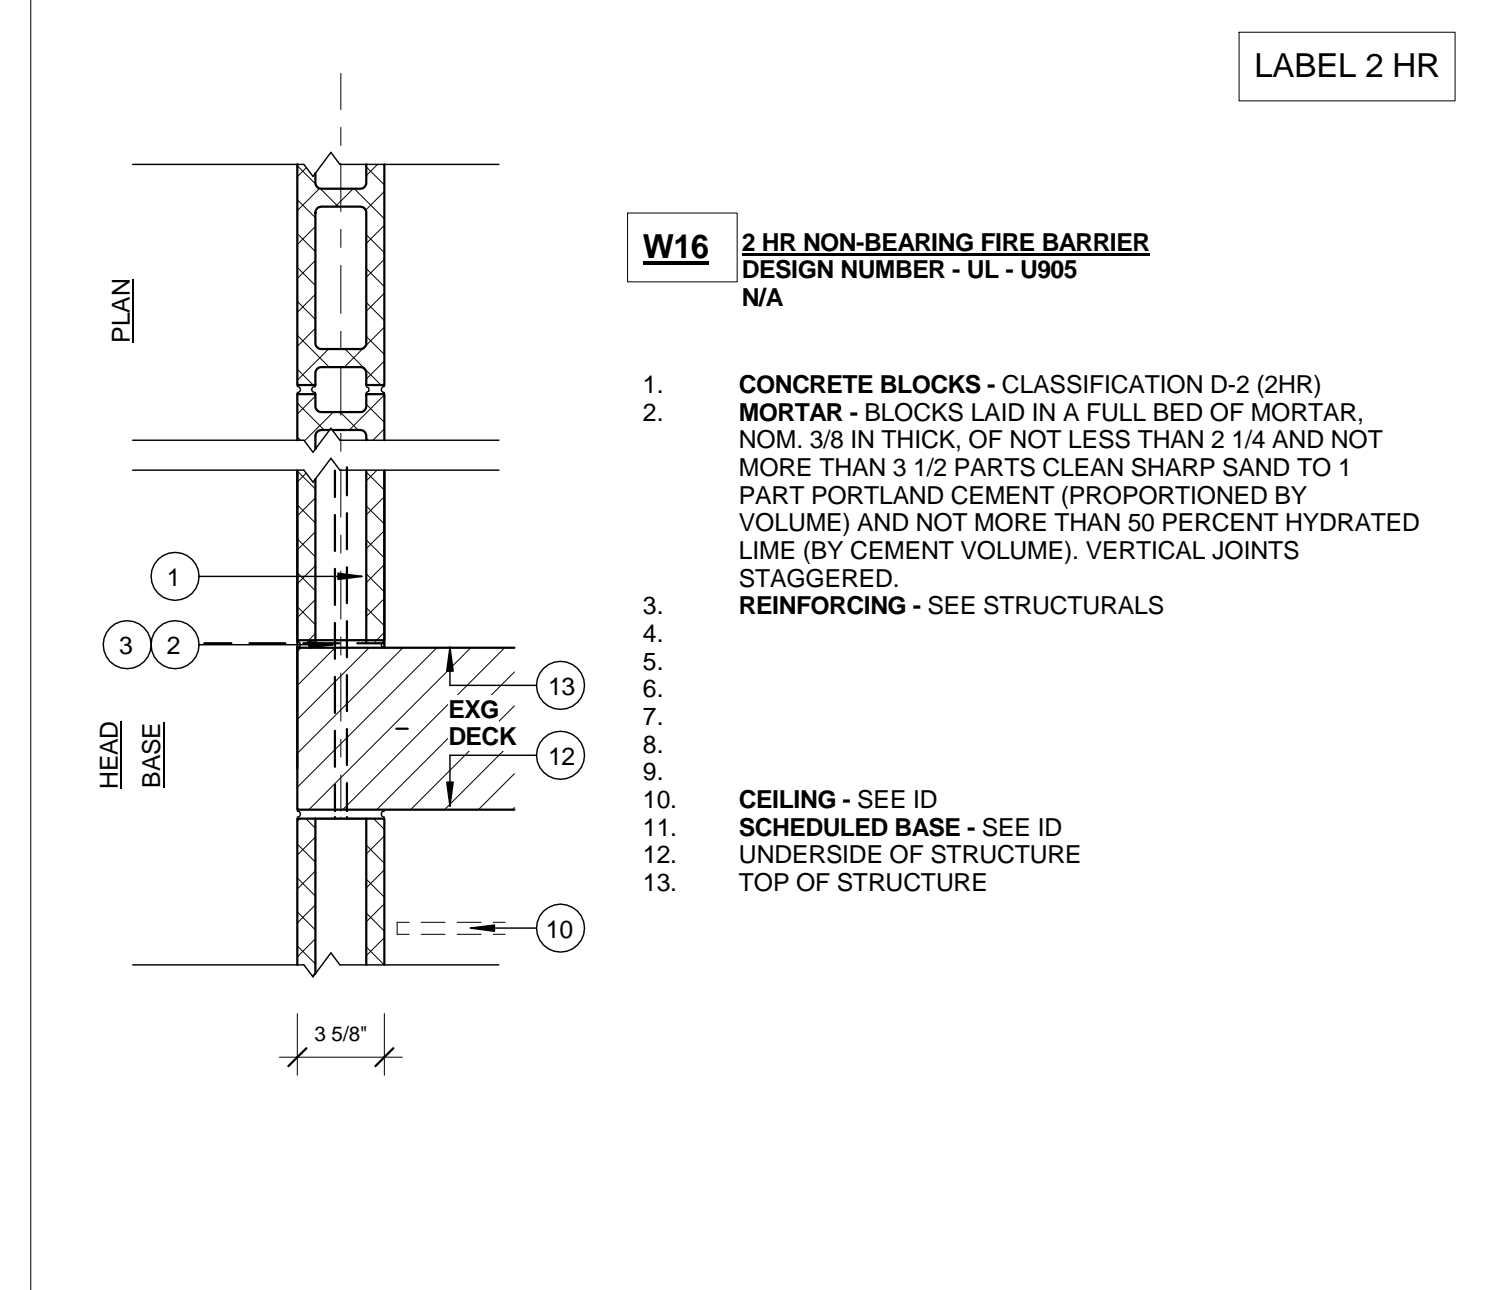


16 WALL TYPE 16 - 4" CMU WALL
1 1/2" = 1'-0"

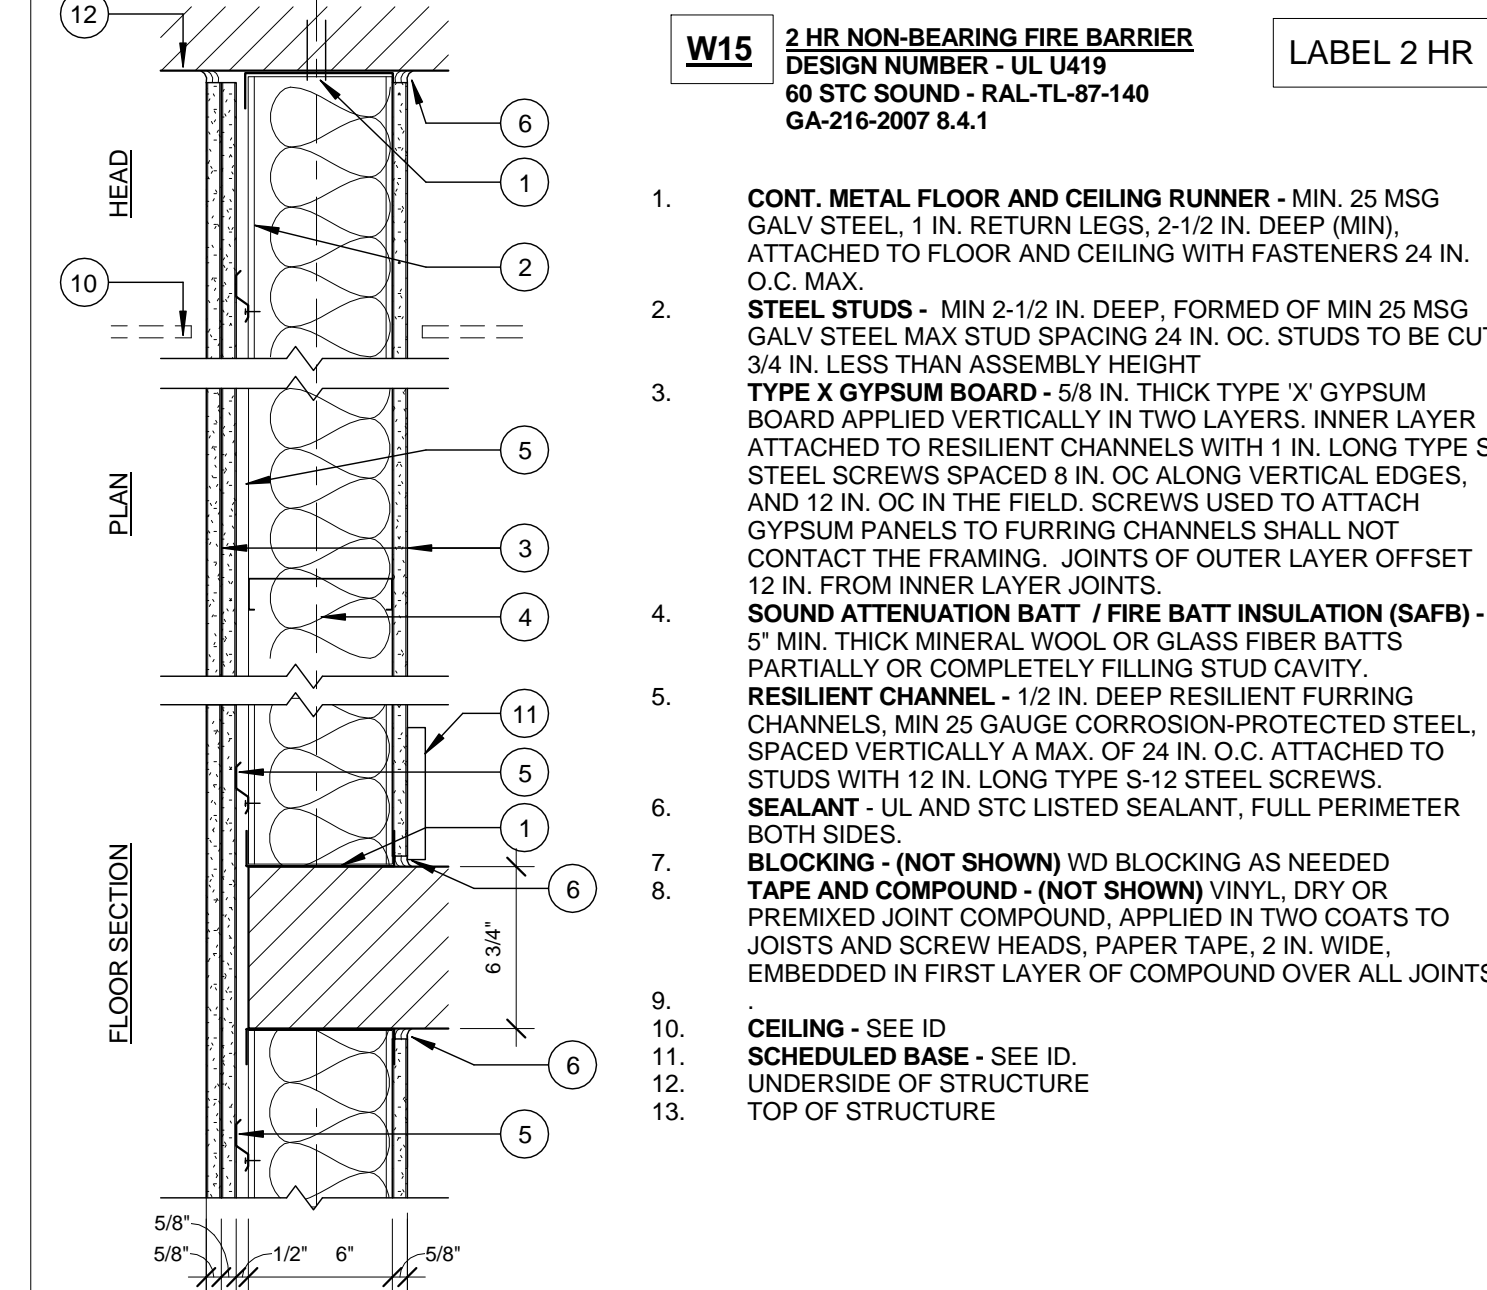


15 WALL TYPE 15 - 8 3/8" STAIR SHAFT WALL
1 1/2" = 1'-0"

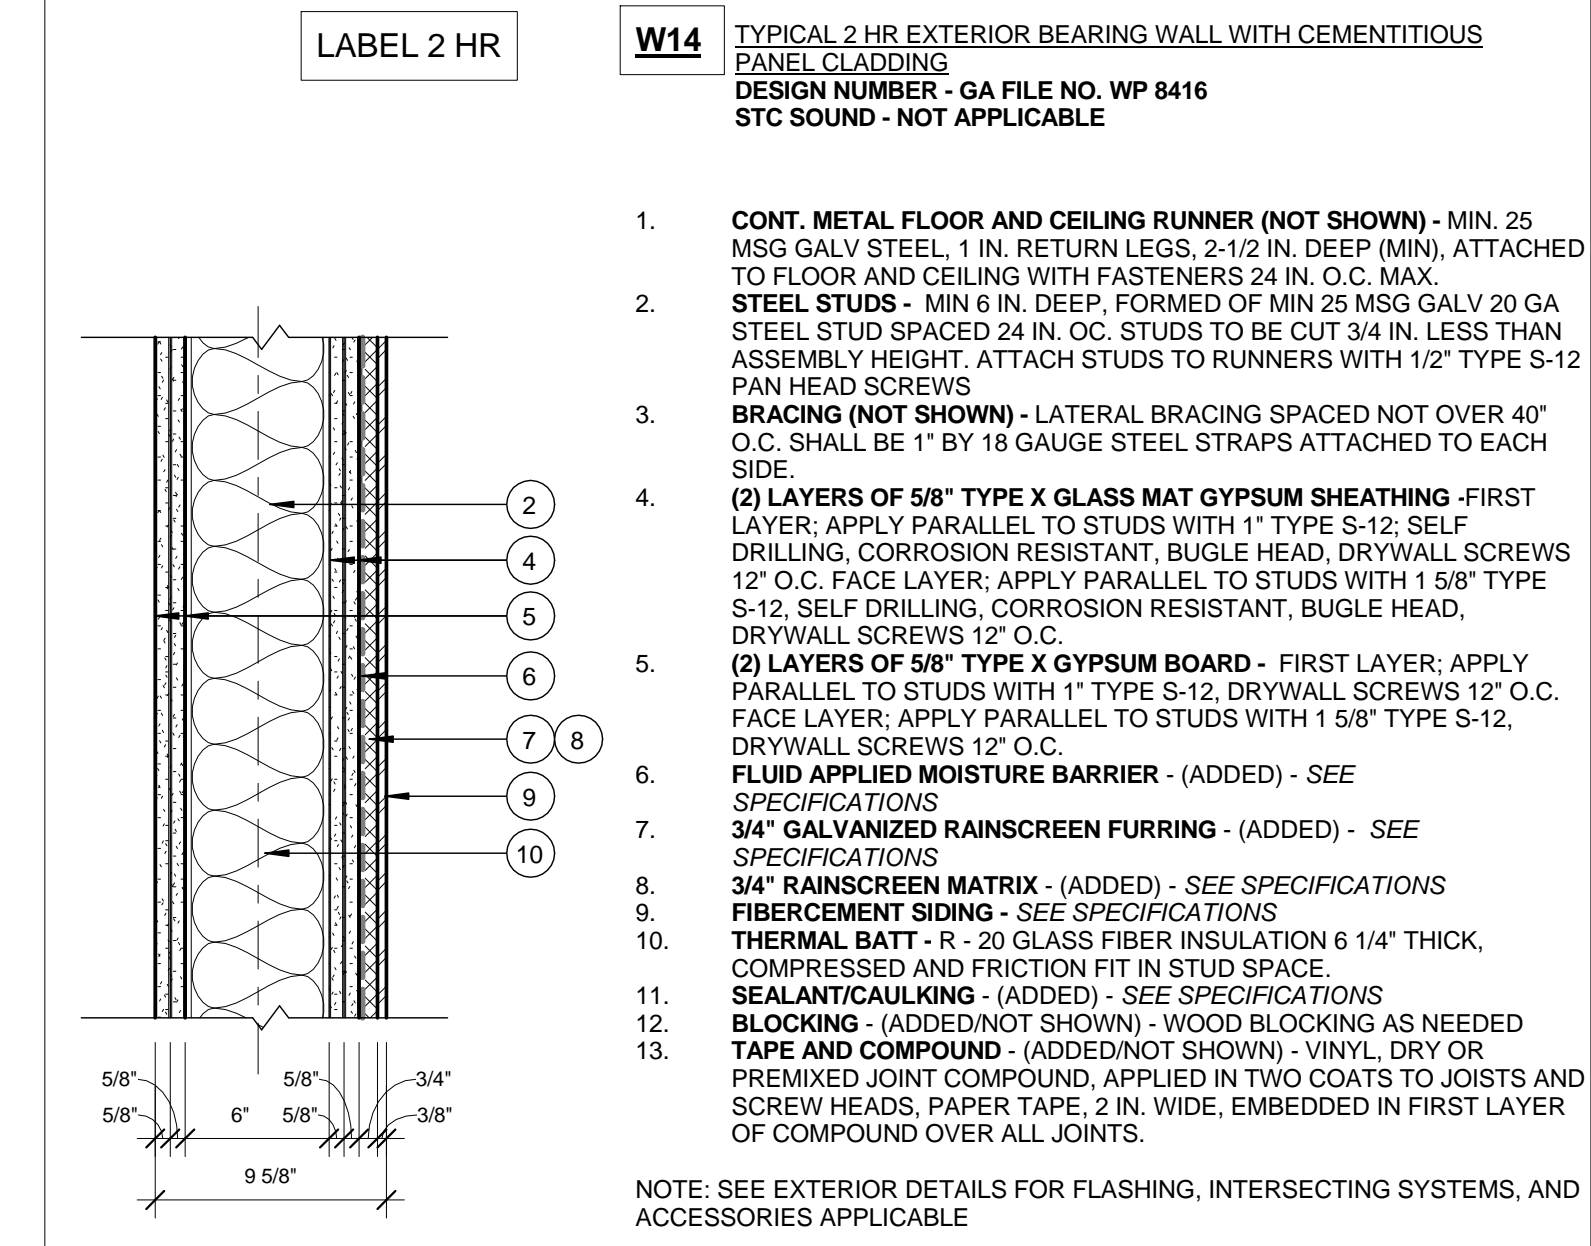

14 WALL TYPE 14 - 9 5/8" EXT. WALL AT ROOFTOP
1 1/2" = 1'-0"

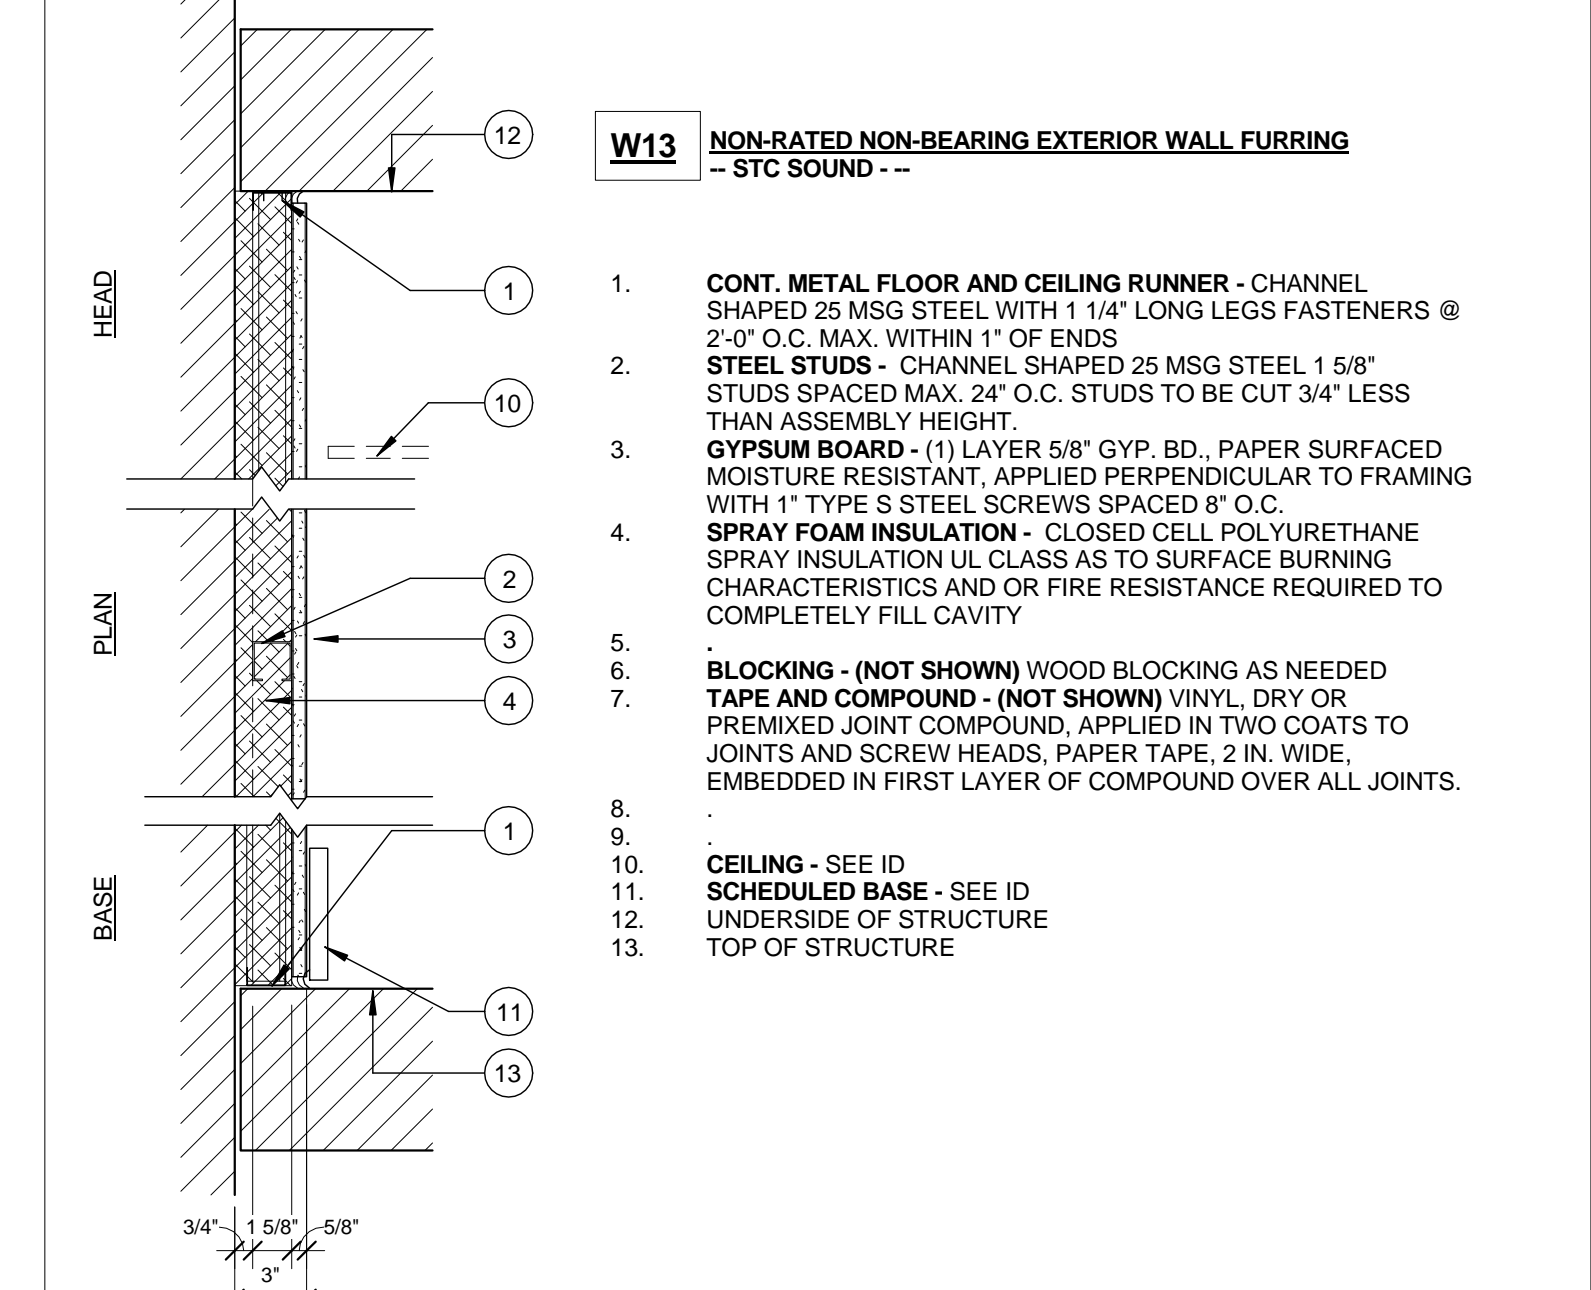

13 WALL TYPE 13 - 3" INSULATED FURRING AT EXT. WALL
1 1/2" = 1'-0"

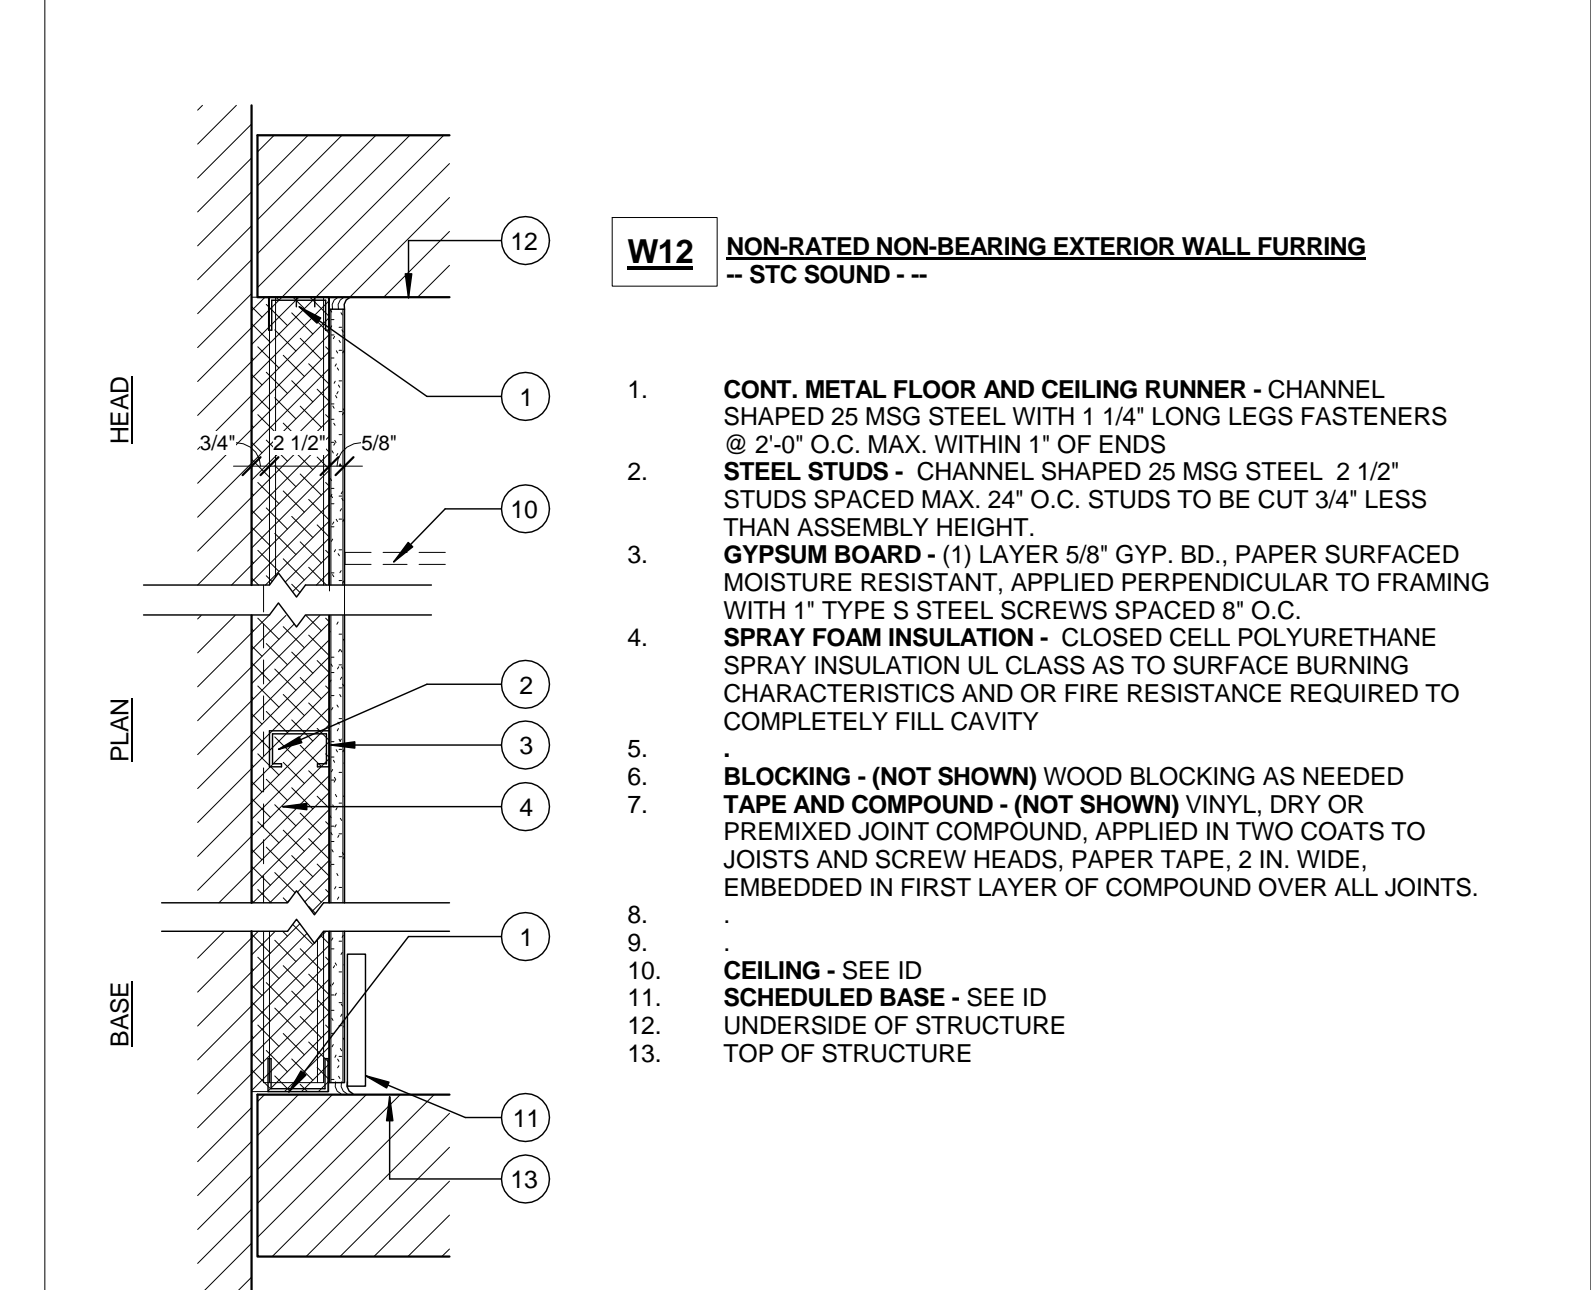

12 WALL TYPE 12 - 3 7/8" INSULATED FURRING AT EXT. WALL
1 1/2" = 1'-0"