



Prepared For:
119 Development, LLC
 P.O. Box 7486
 Portland, ME 04112















Architect:
ARCHETYPE architects
 48 Union Wharf Portland, Maine 04101
 (207) 772-6022 Fax (207) 772-4056

Project:
PRESS HOTEL
 390 CONGRESS STREET
 PORTLAND, ME 04101

Revisions:
 1 13_10-14 Issue for Bid & Marriott Rev
 4 13_12-03 FIRE MARSHAL COMMENTS

Date: 03 DEC 13
 Scale: 1 1/2" = 1'-0"
COLUMN AND BEAM TYPES

A4.03

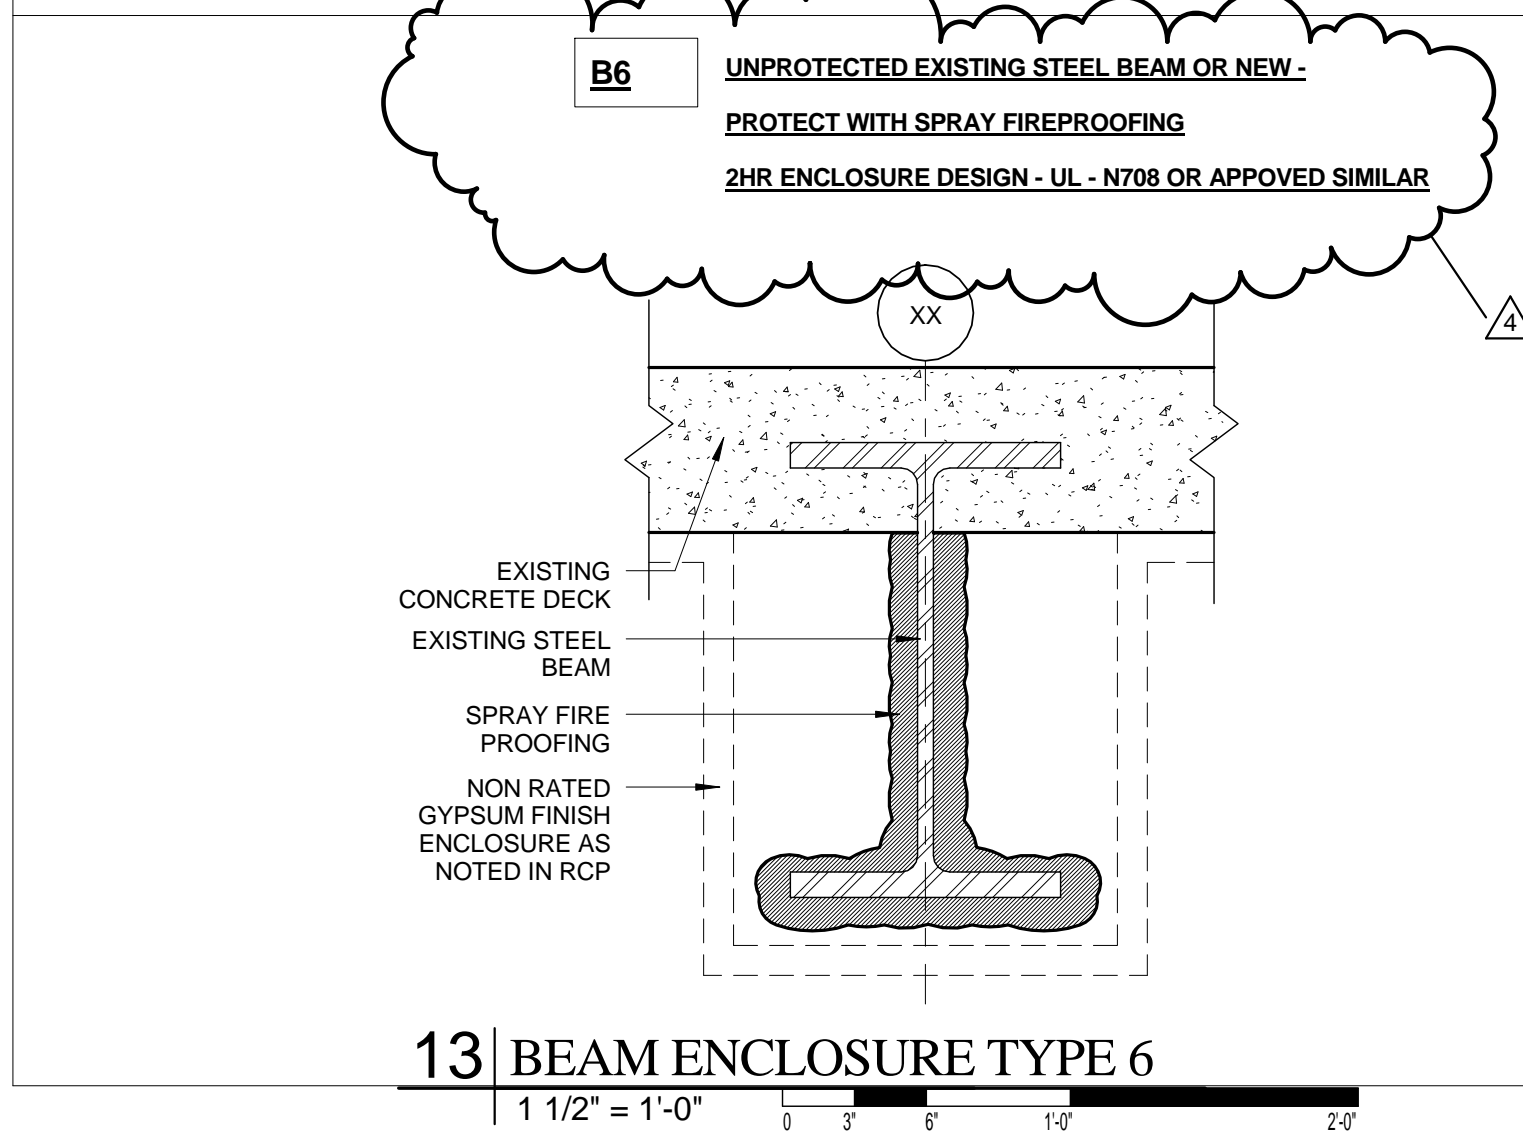 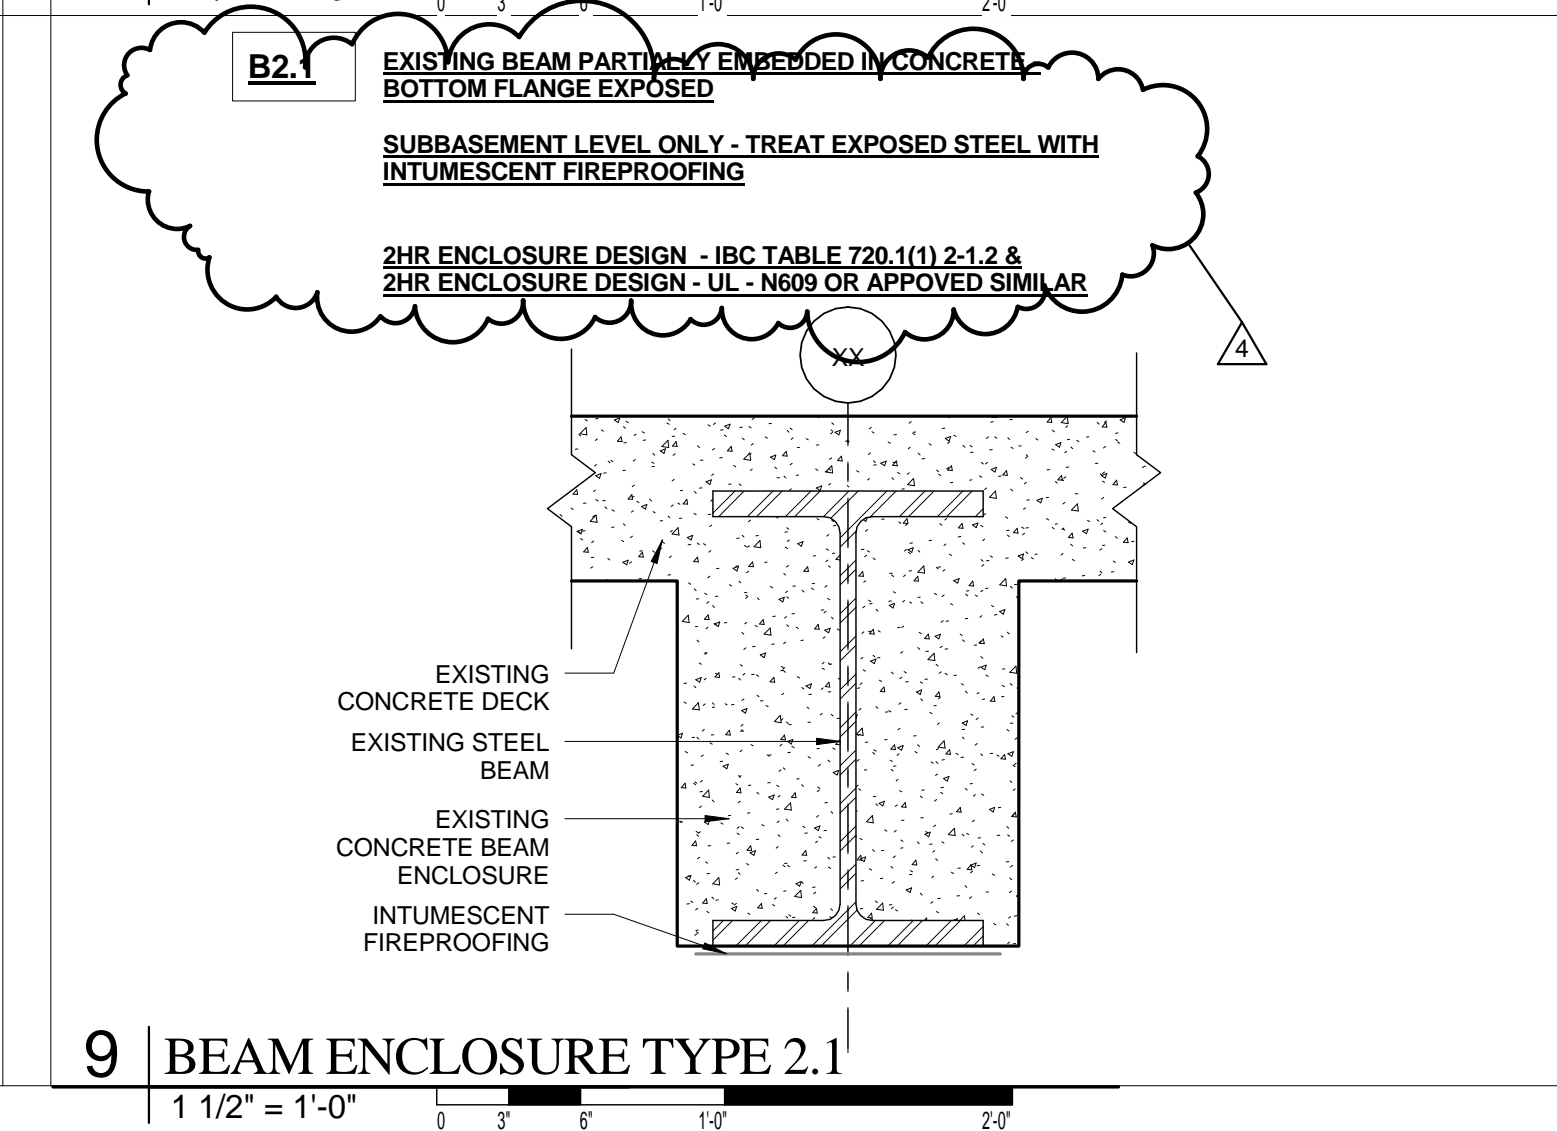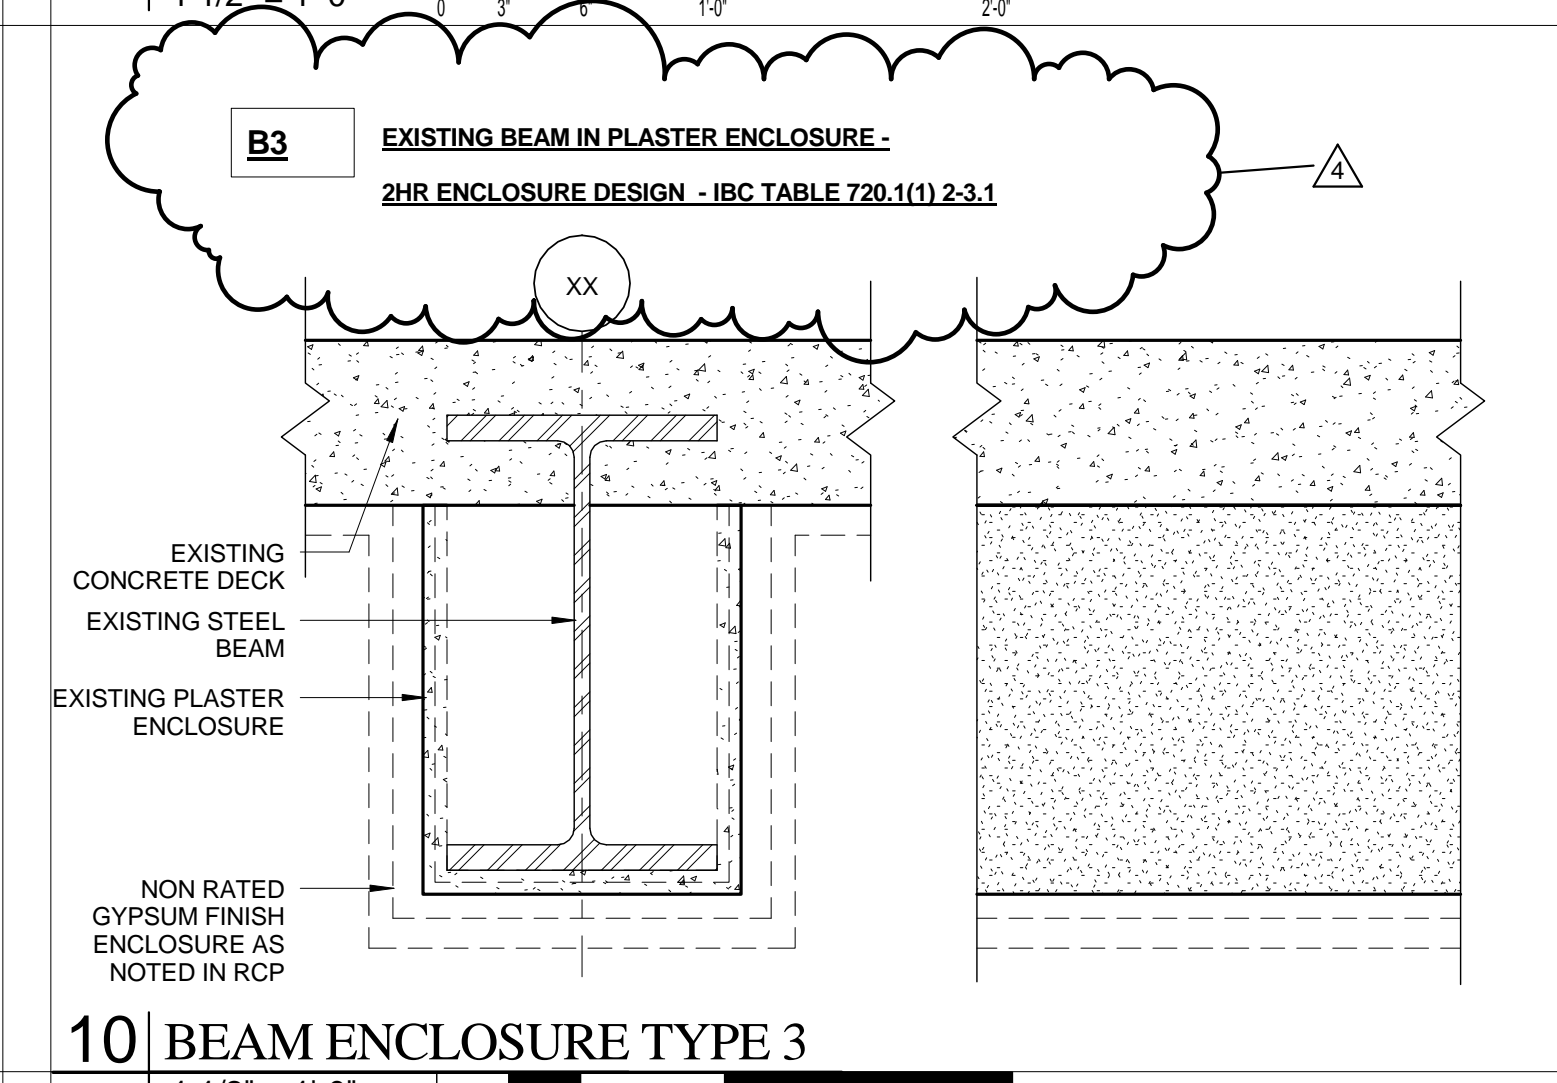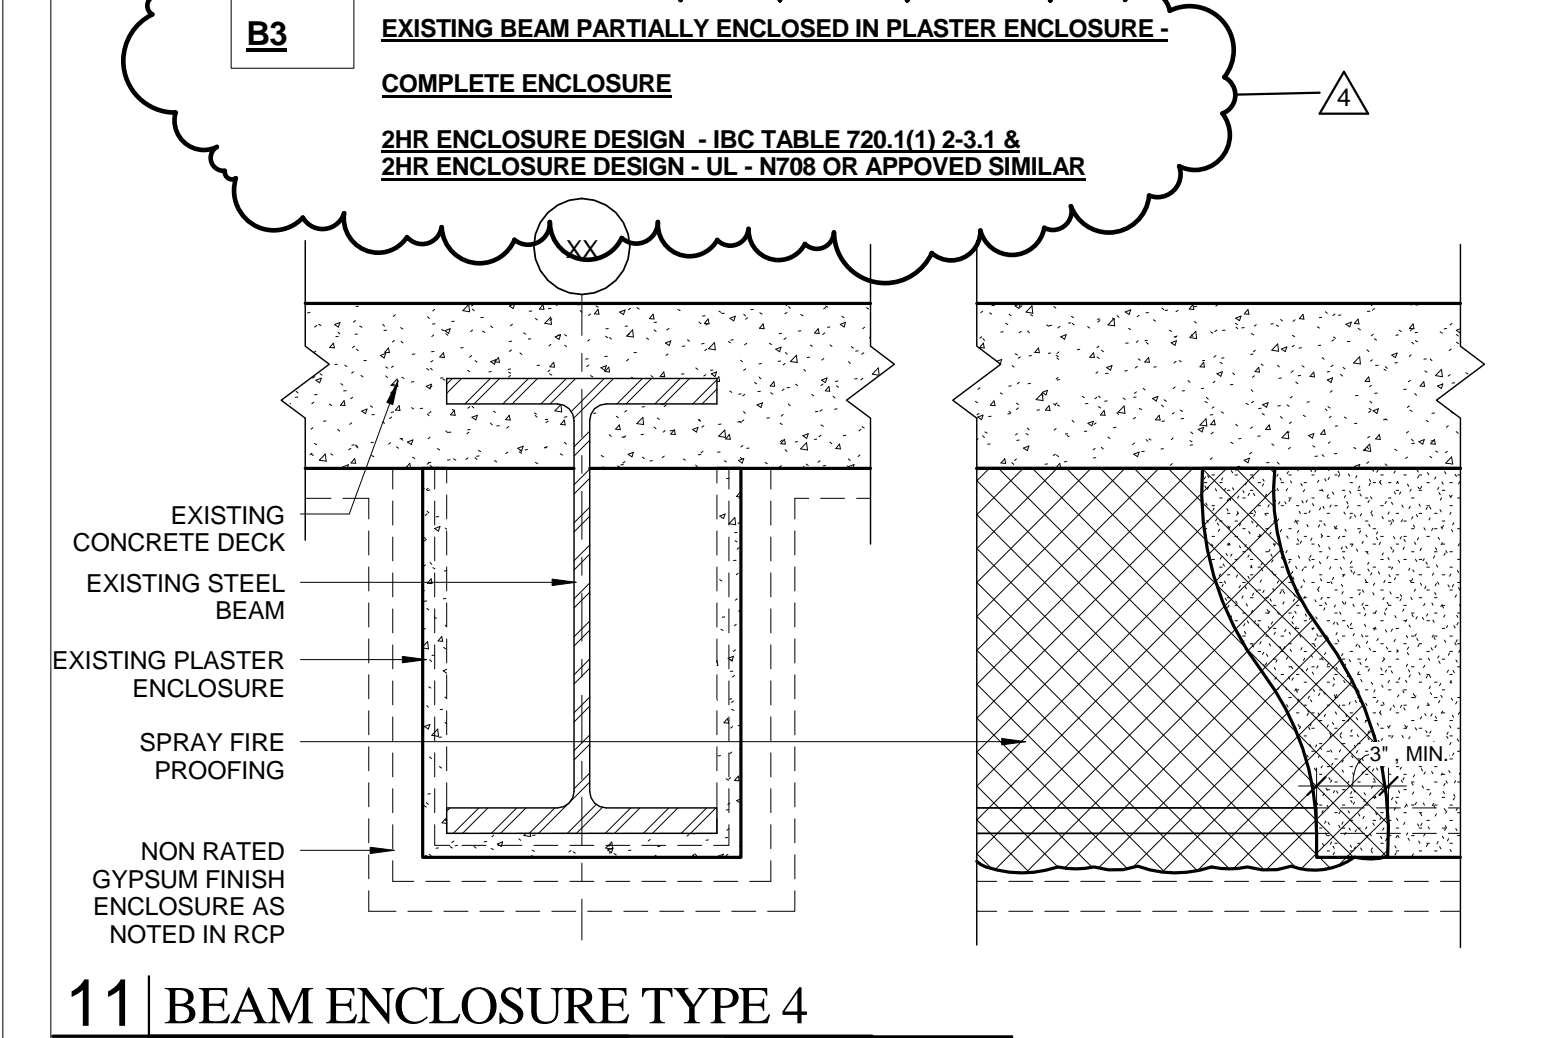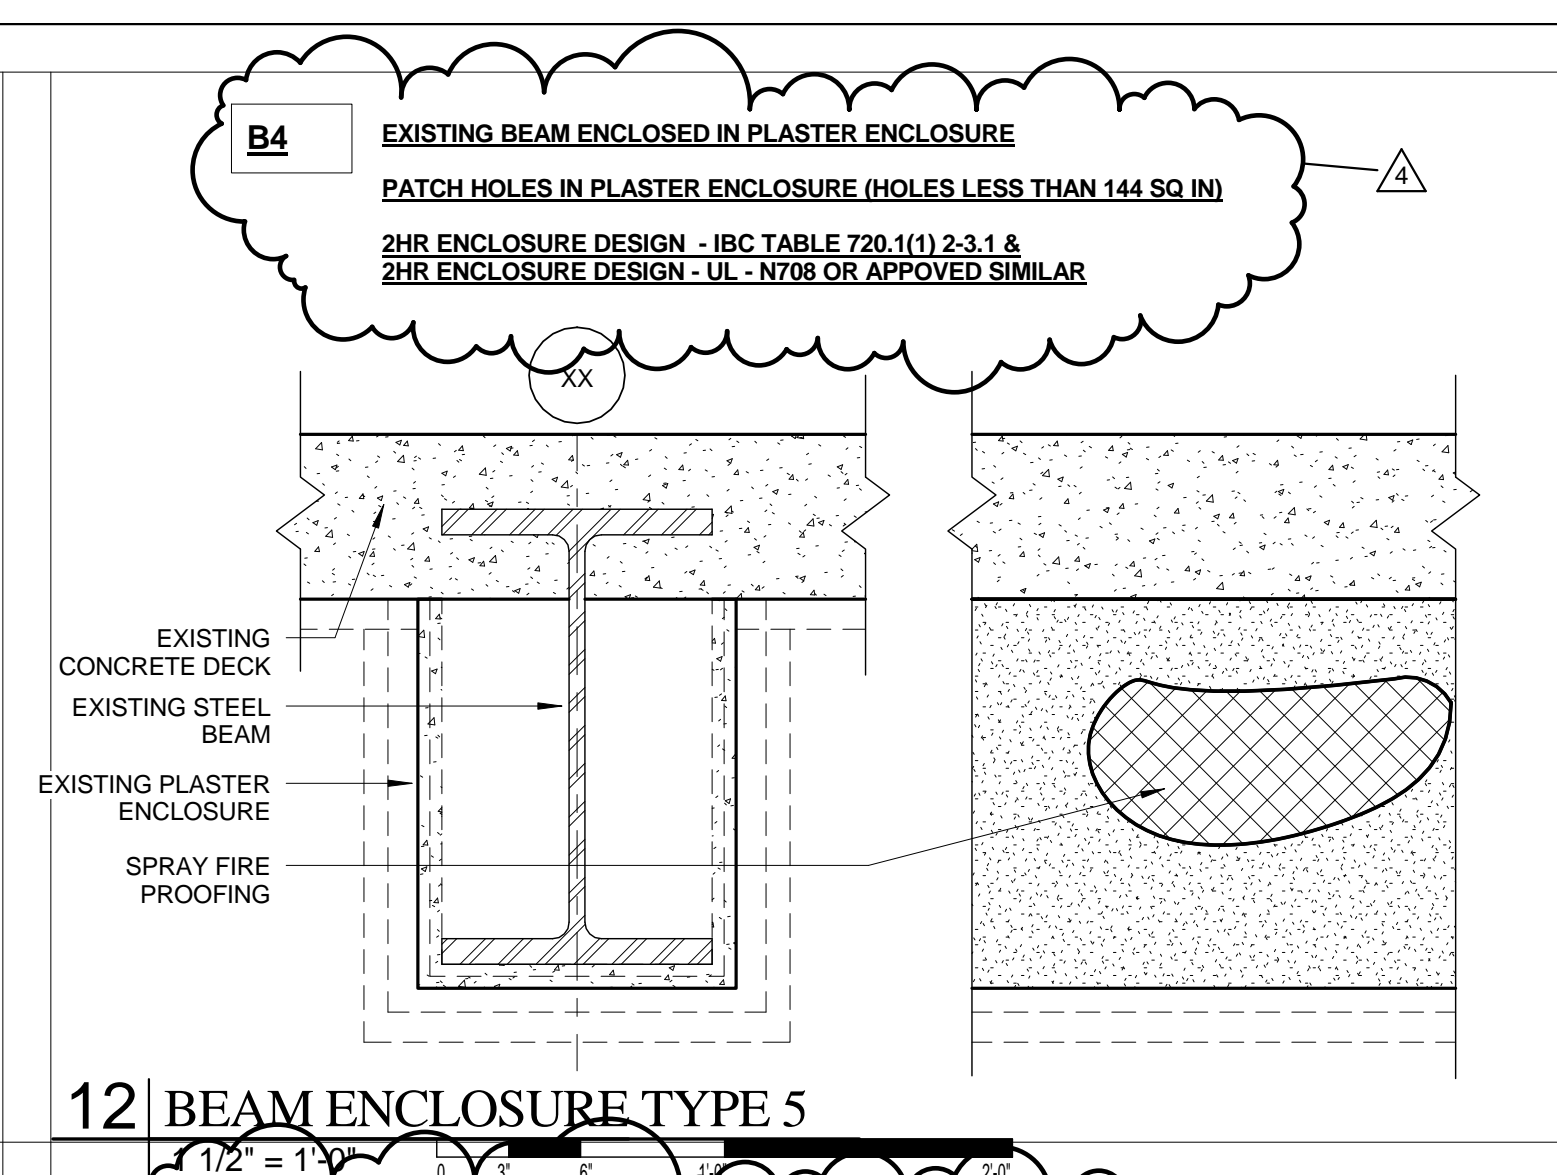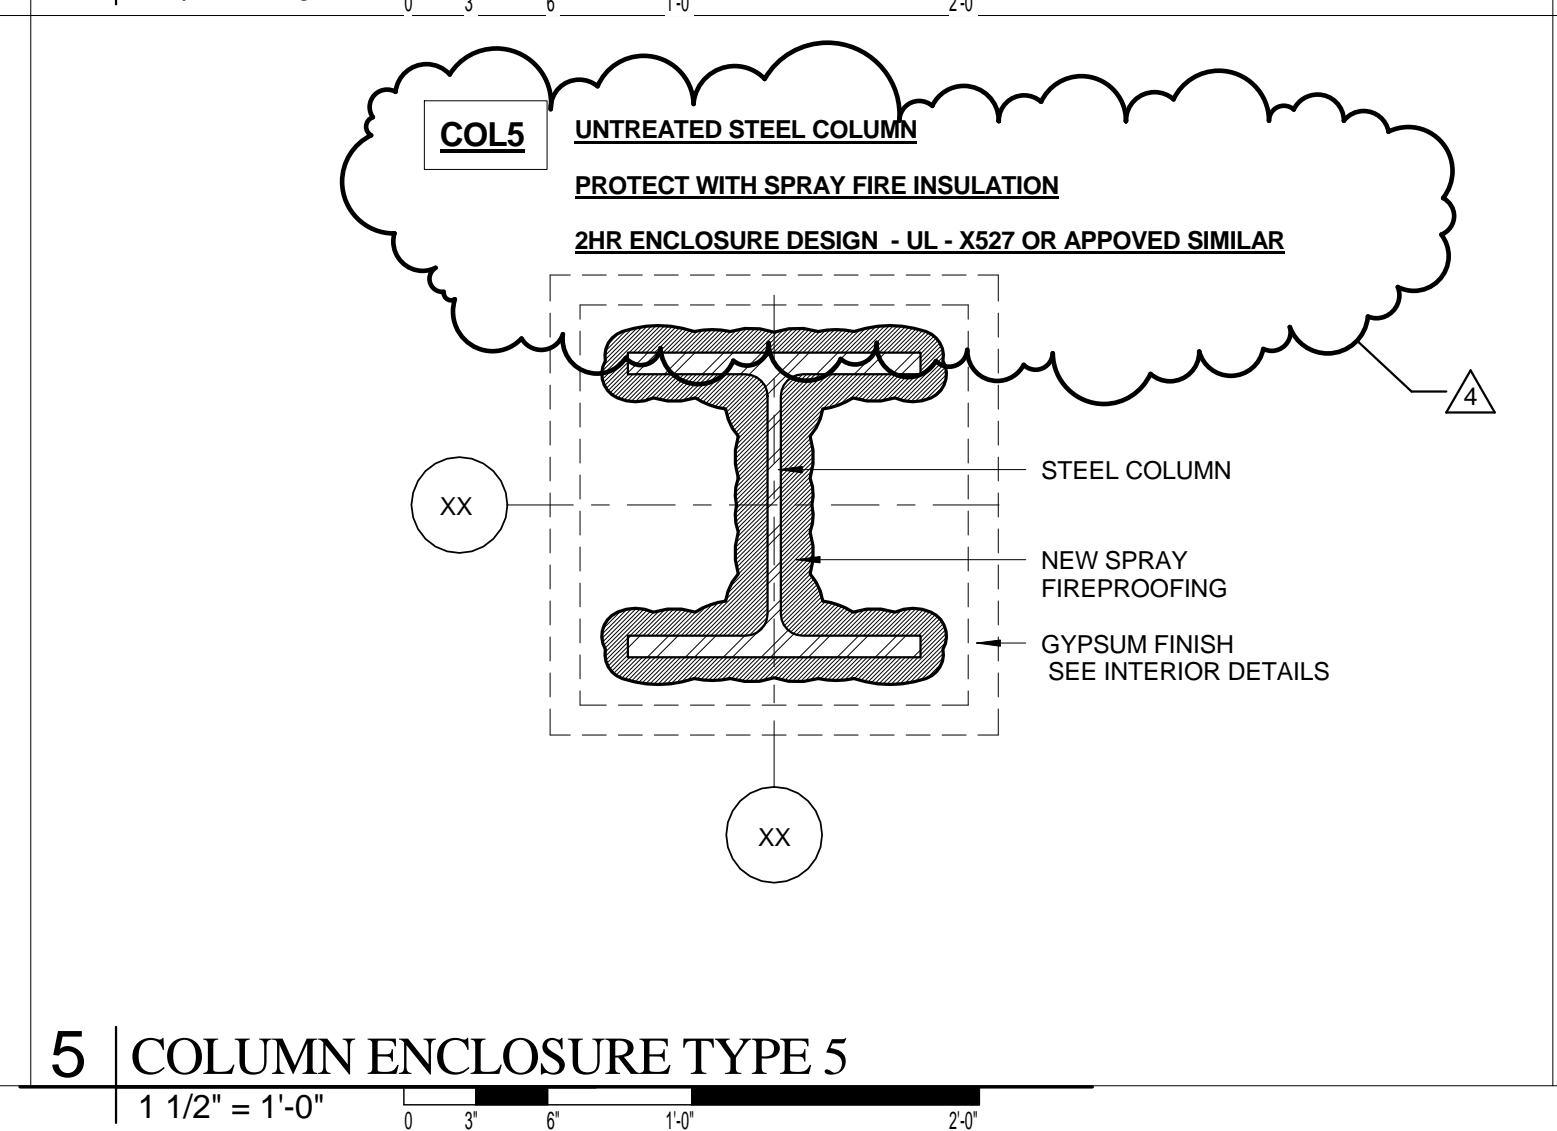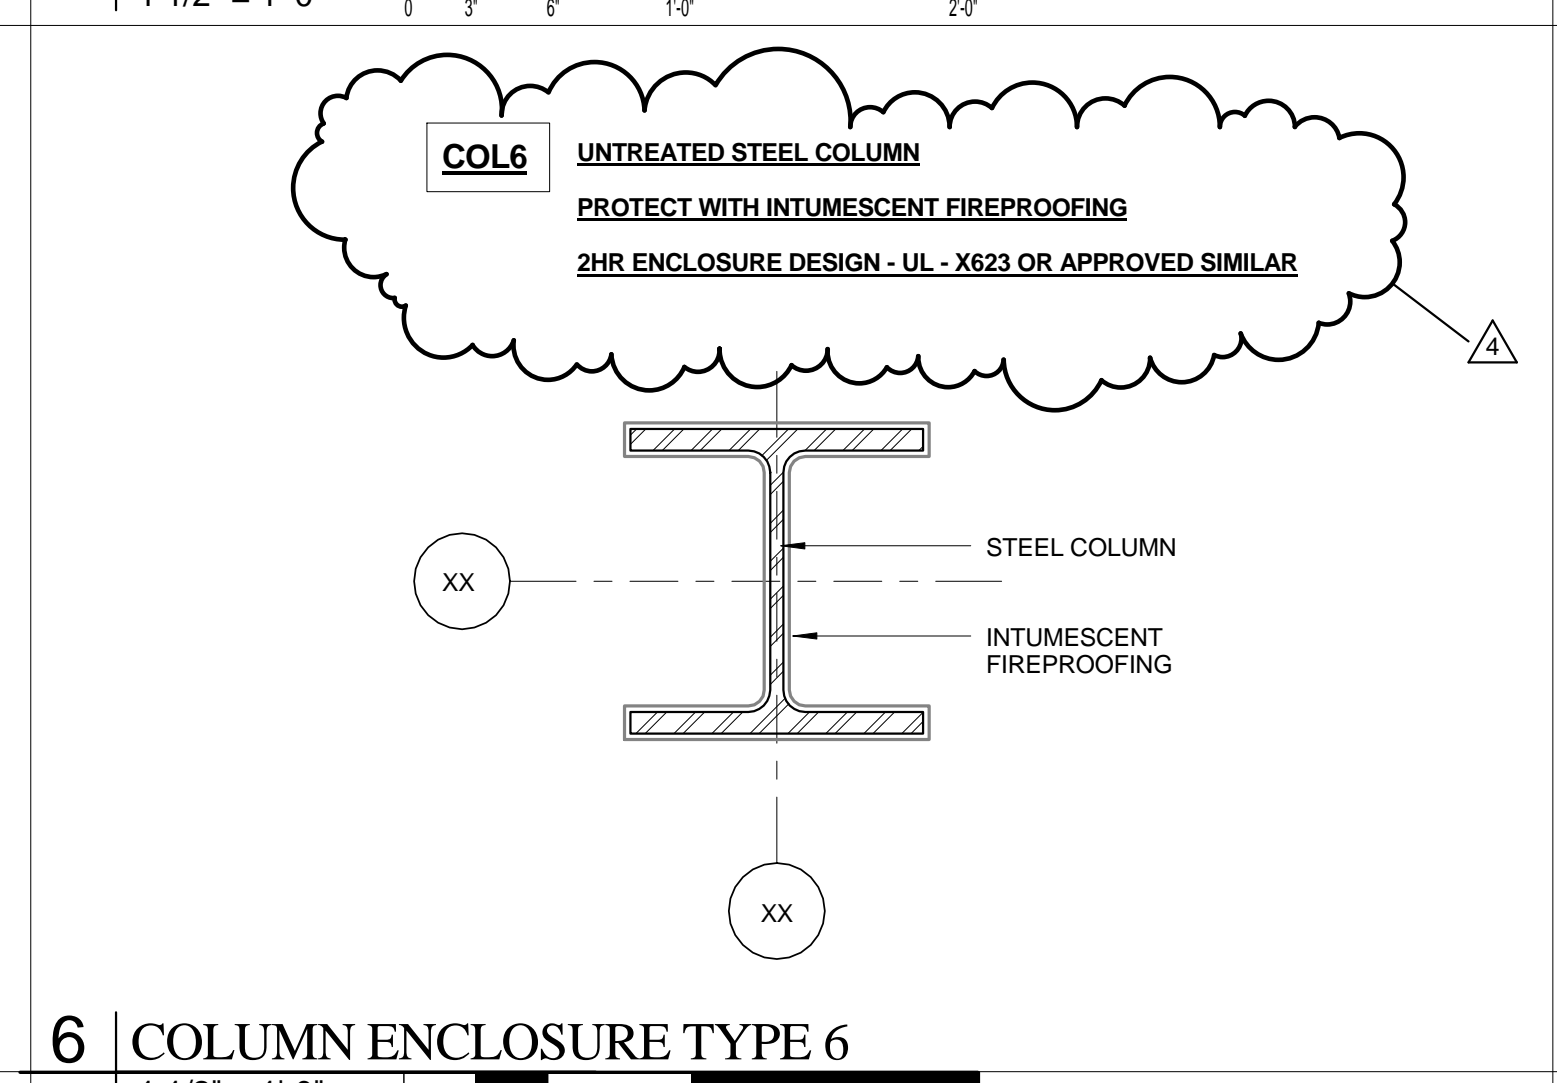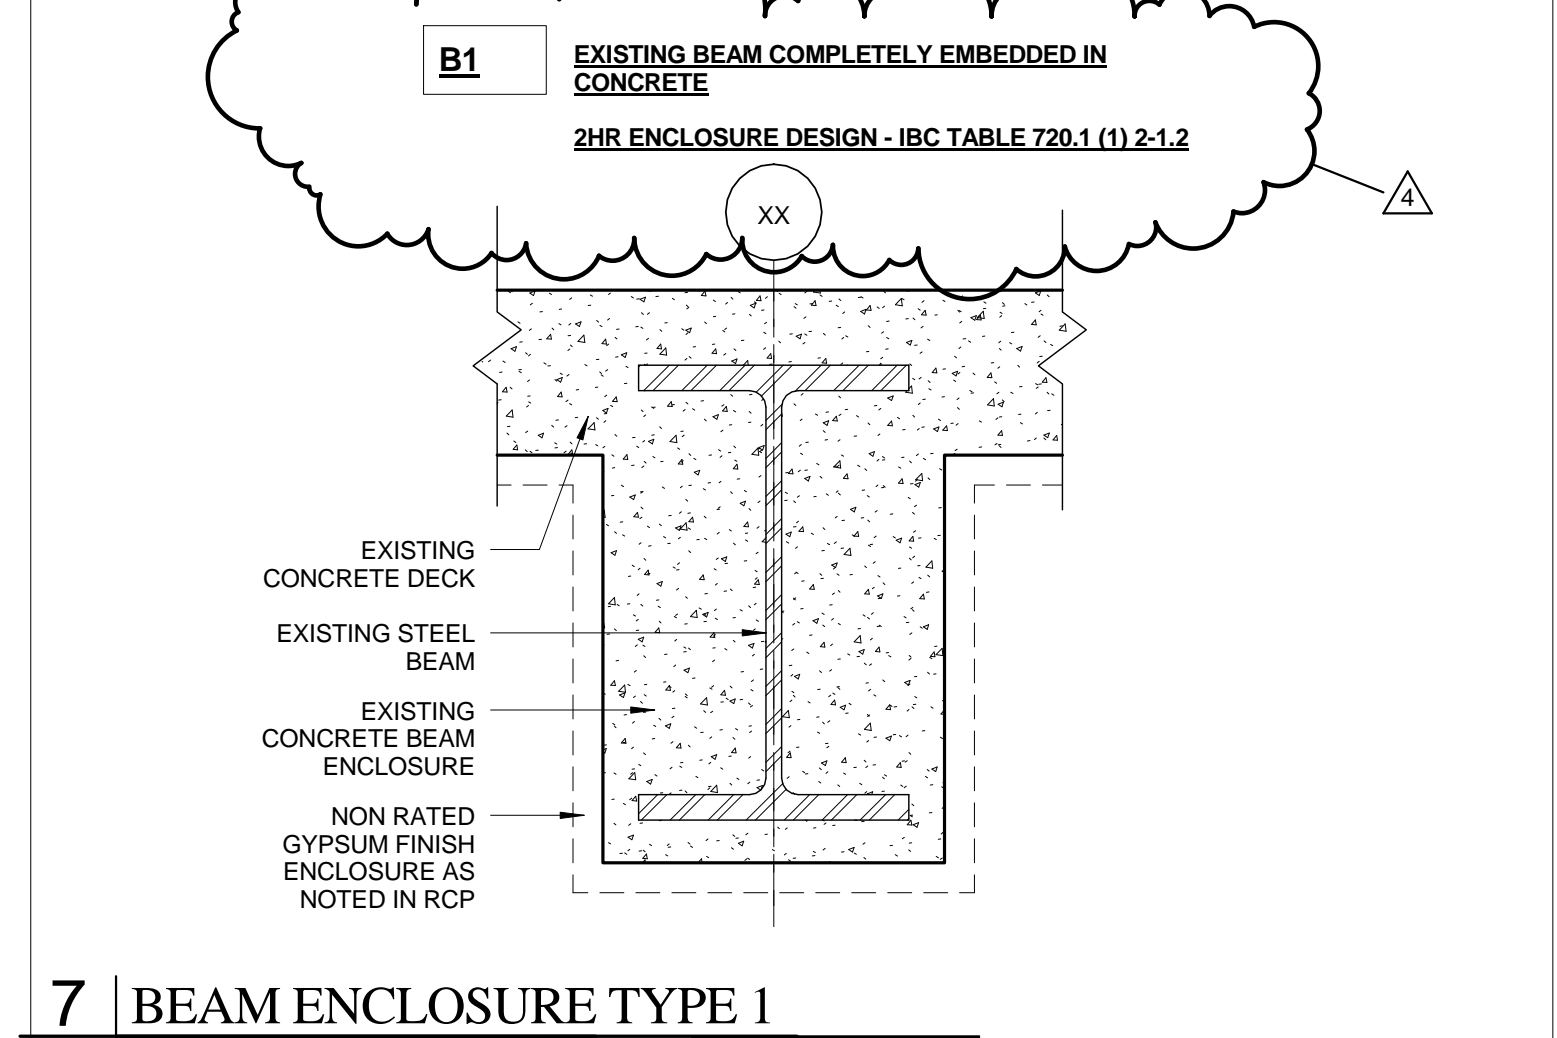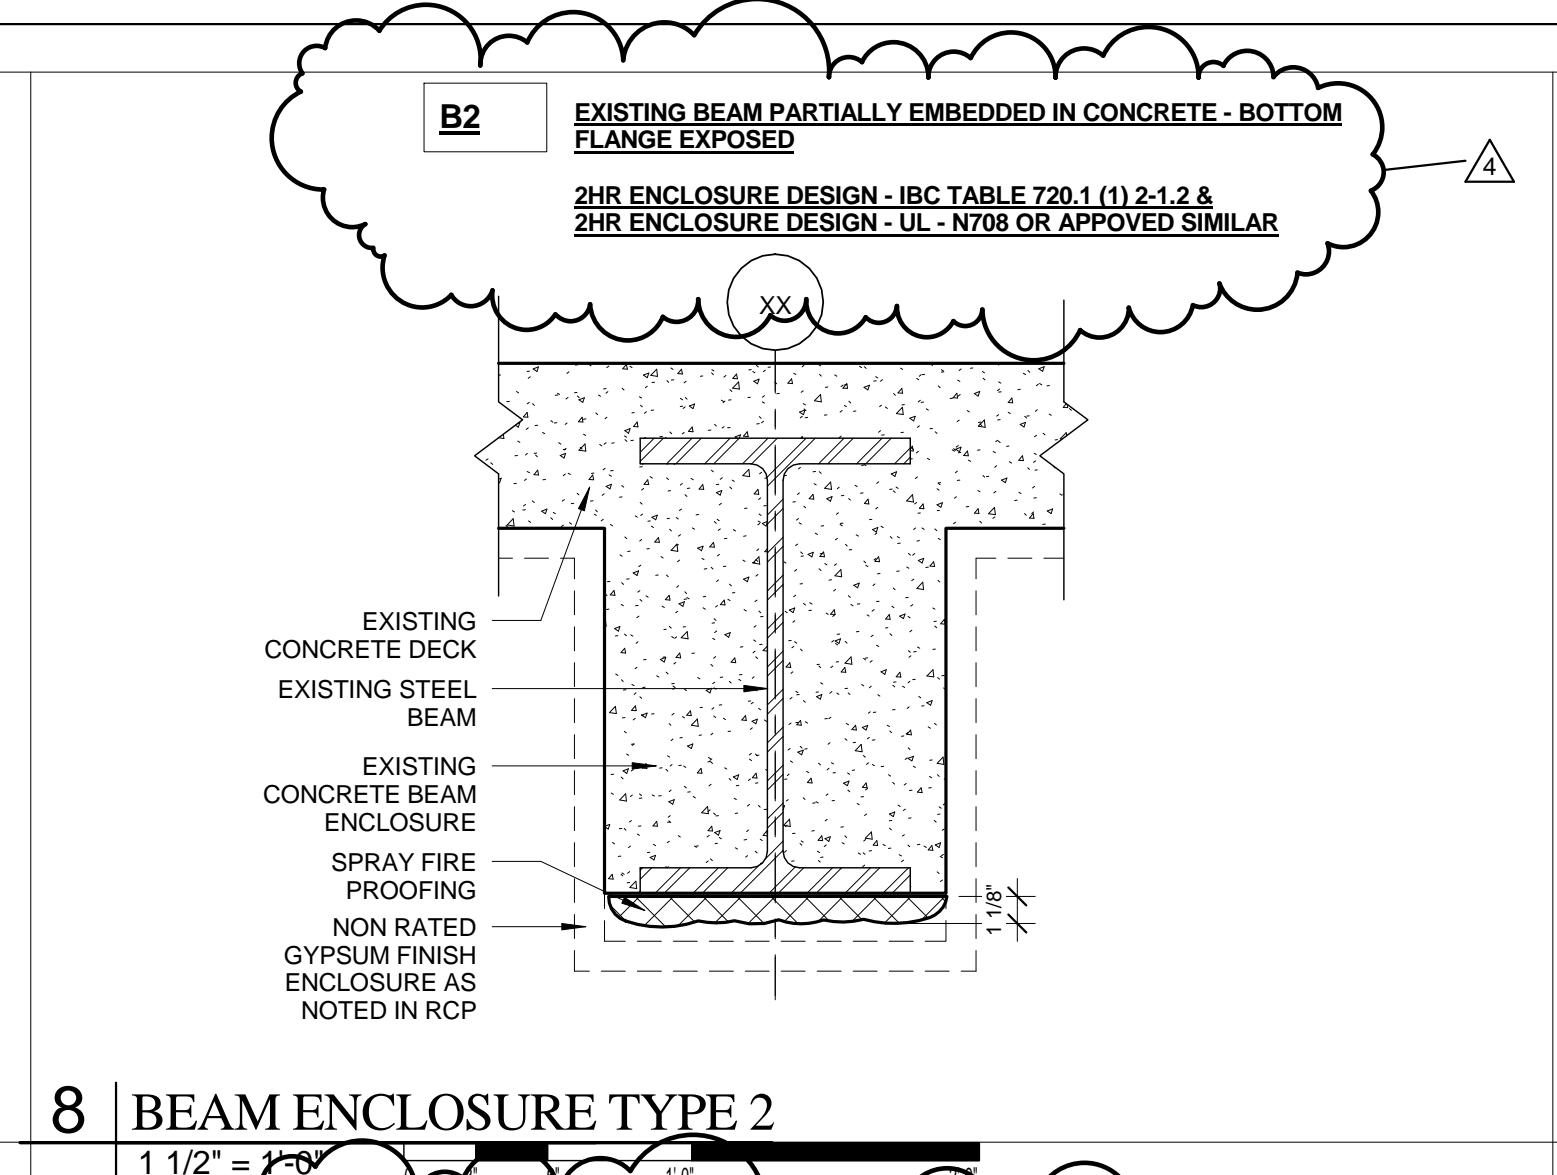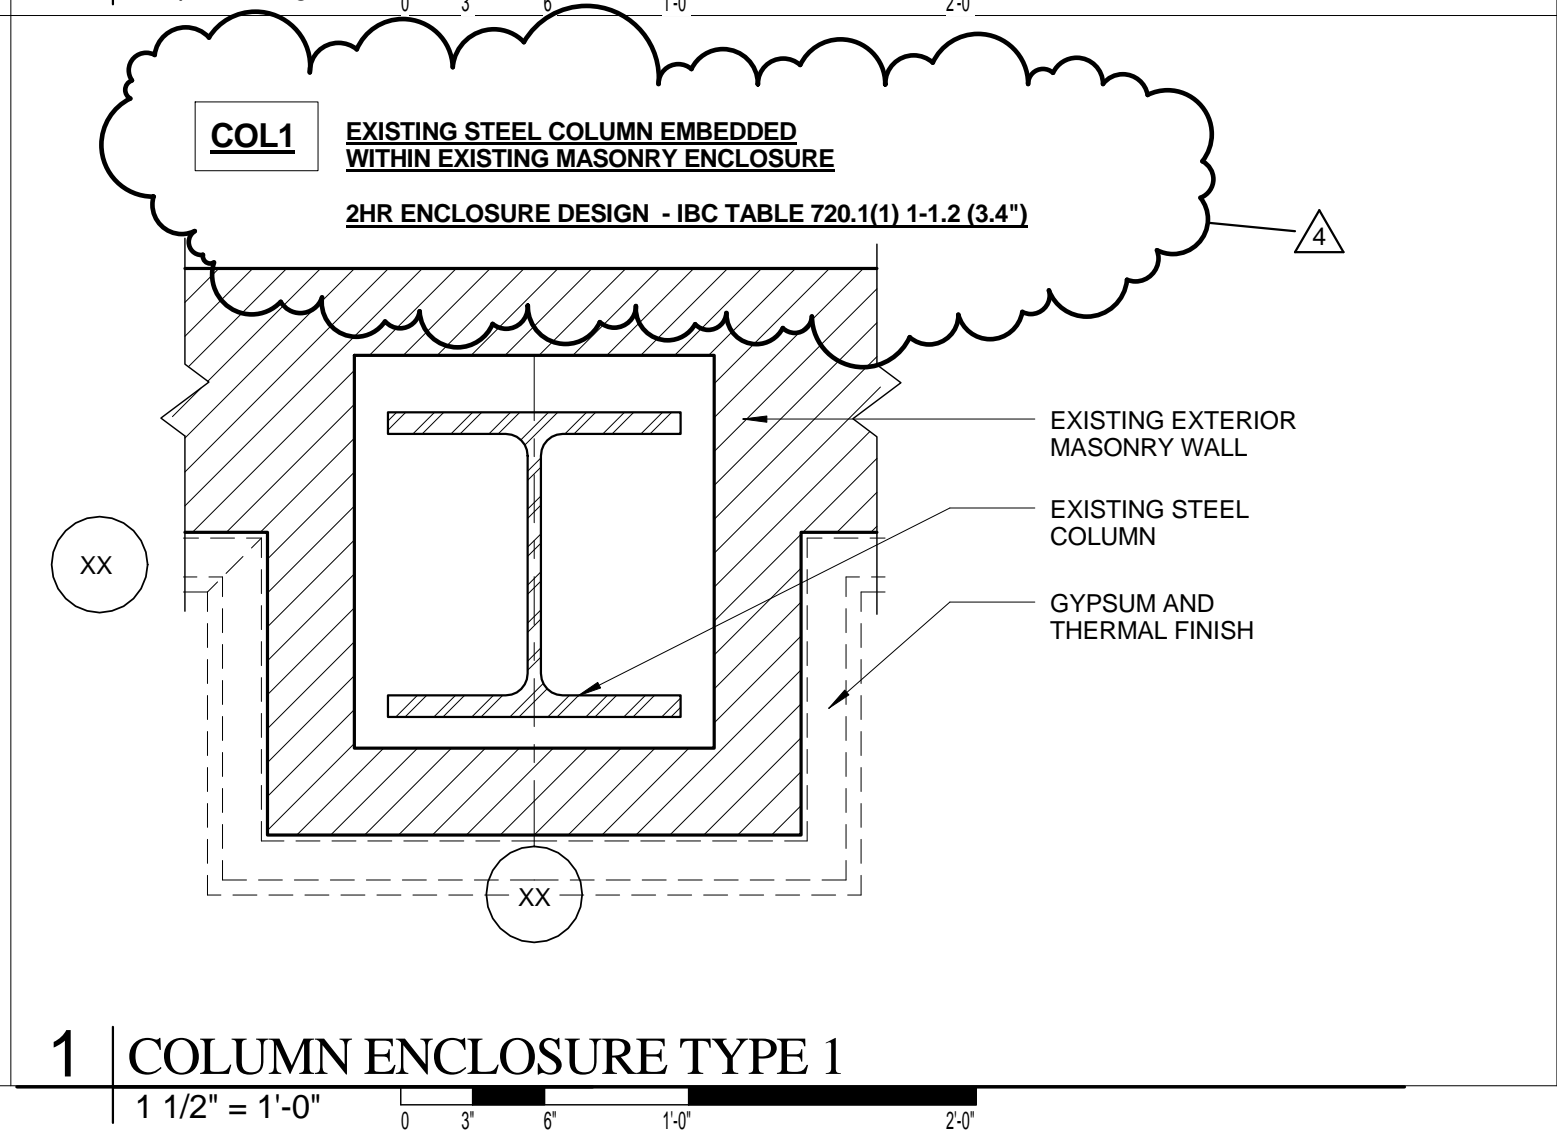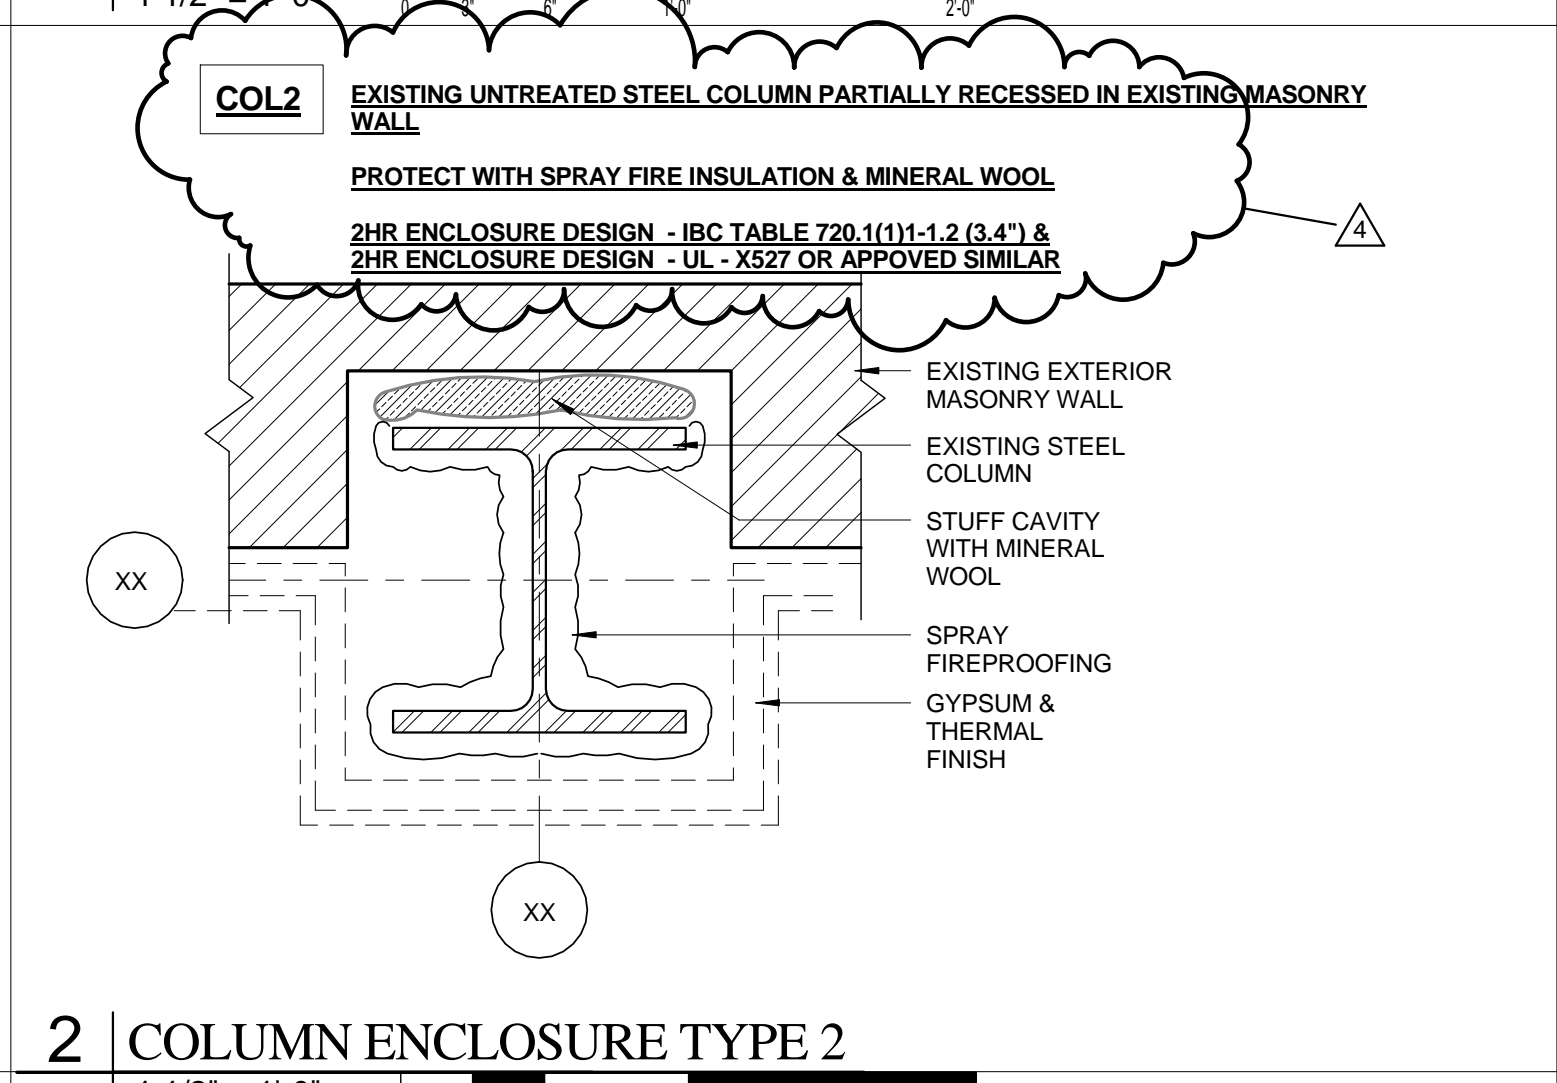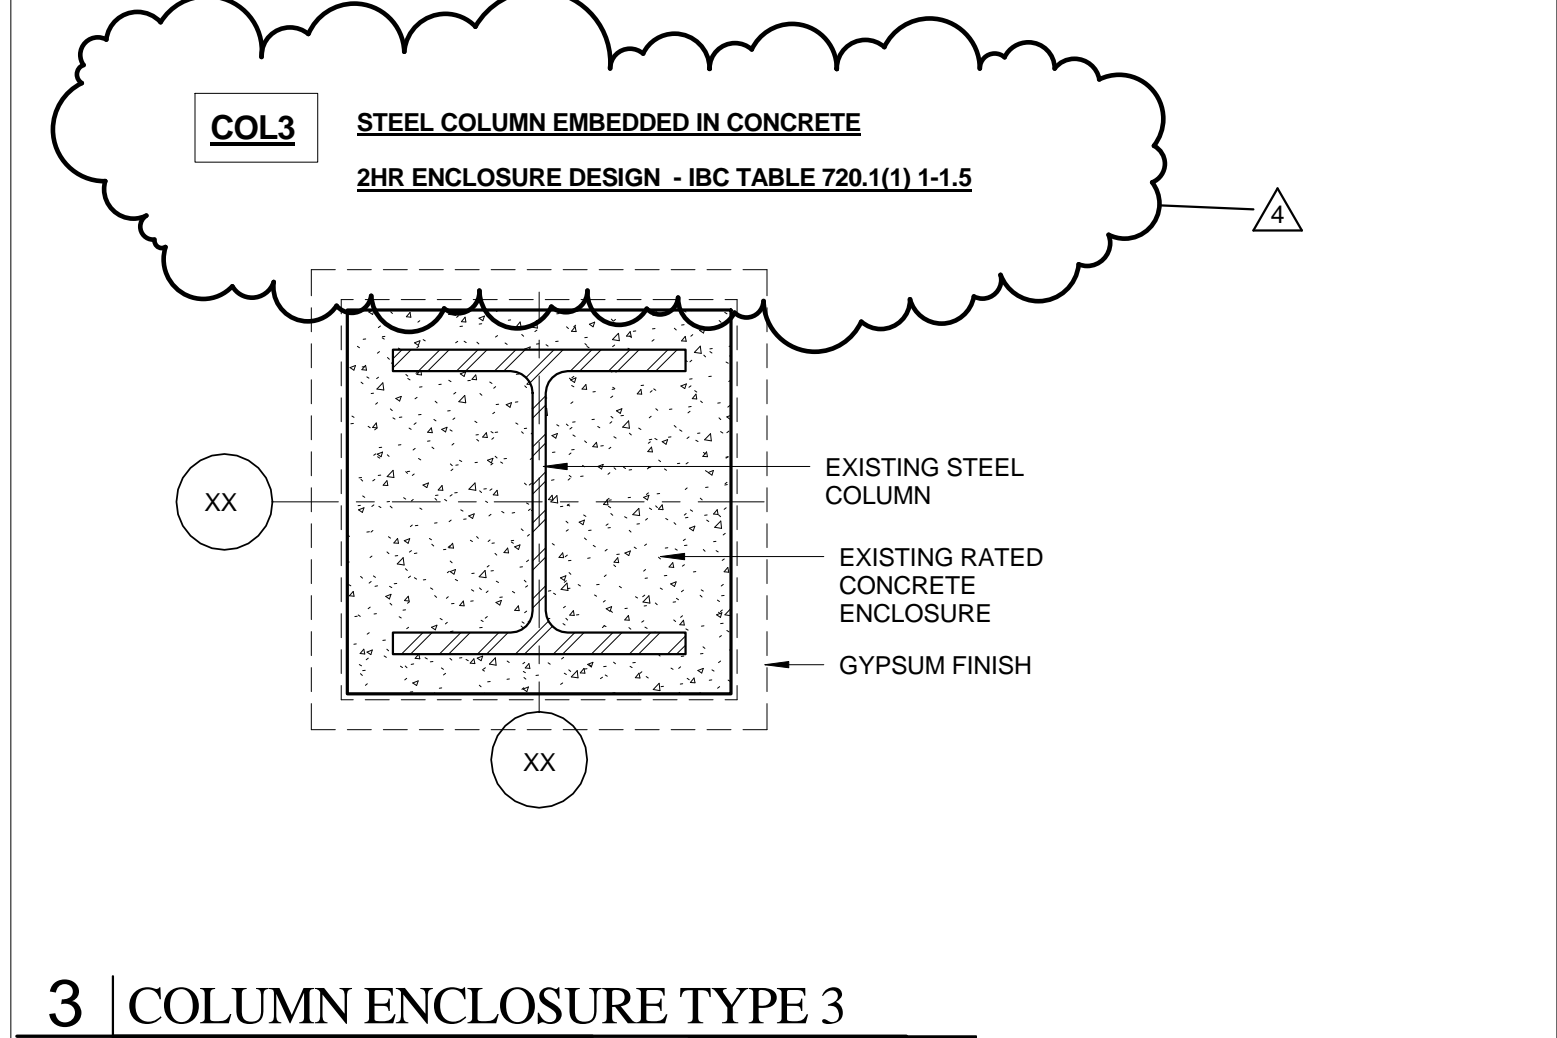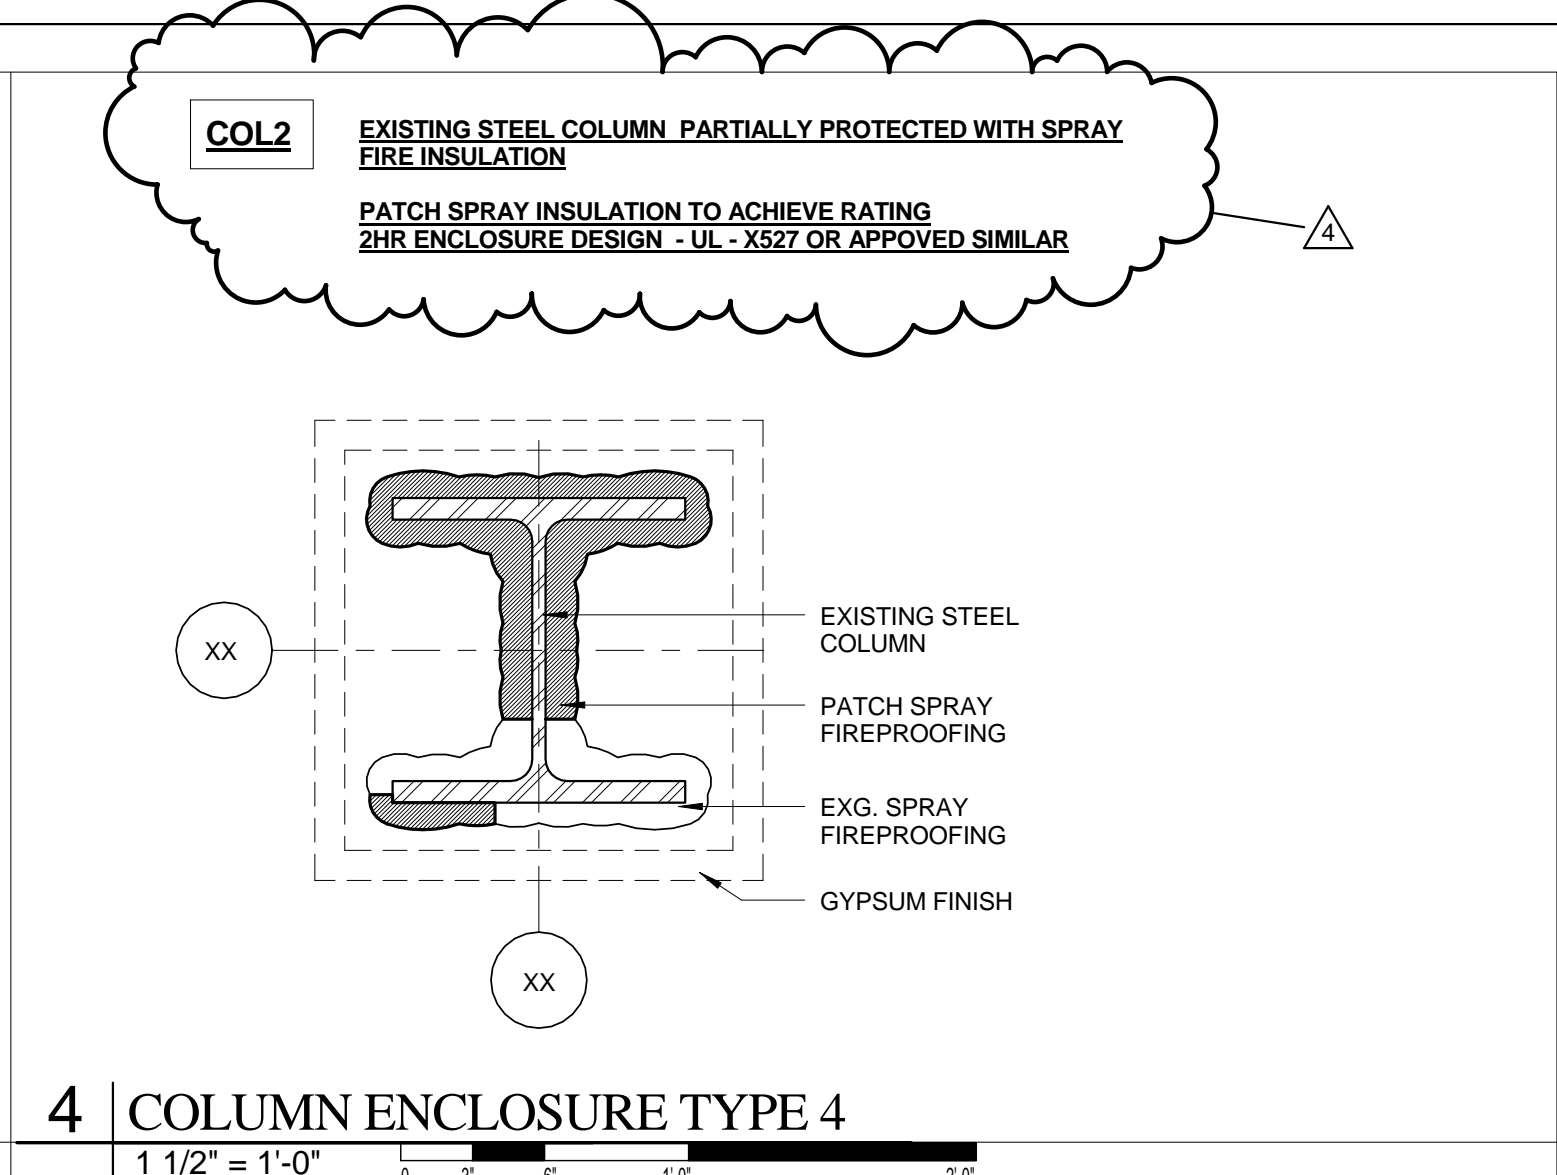

4 | COLUMN ENCLOSURE TYPE 4

3 | COLUMN ENCLOSURE TYPE 3

2 | COLUMN ENCLOSURE TYPE 2

1 | COLUMN ENCLOSURE TYPE 1

8 | BEAM ENCLOSURE TYPE 2

7 | BEAM ENCLOSURE TYPE 1

6 | COLUMN ENCLOSURE TYPE 6

5 | COLUMN ENCLOSURE TYPE 5

12 | BEAM ENCLOSURE TYPE 5

11 | BEAM ENCLOSURE TYPE 4

10 | BEAM ENCLOSURE TYPE 3

9 | BEAM ENCLOSURE TYPE 2.1

13 | BEAM ENCLOSURE TYPE 6