



8 VERTICAL REVEAL IN FIBER CEMENT PANEL

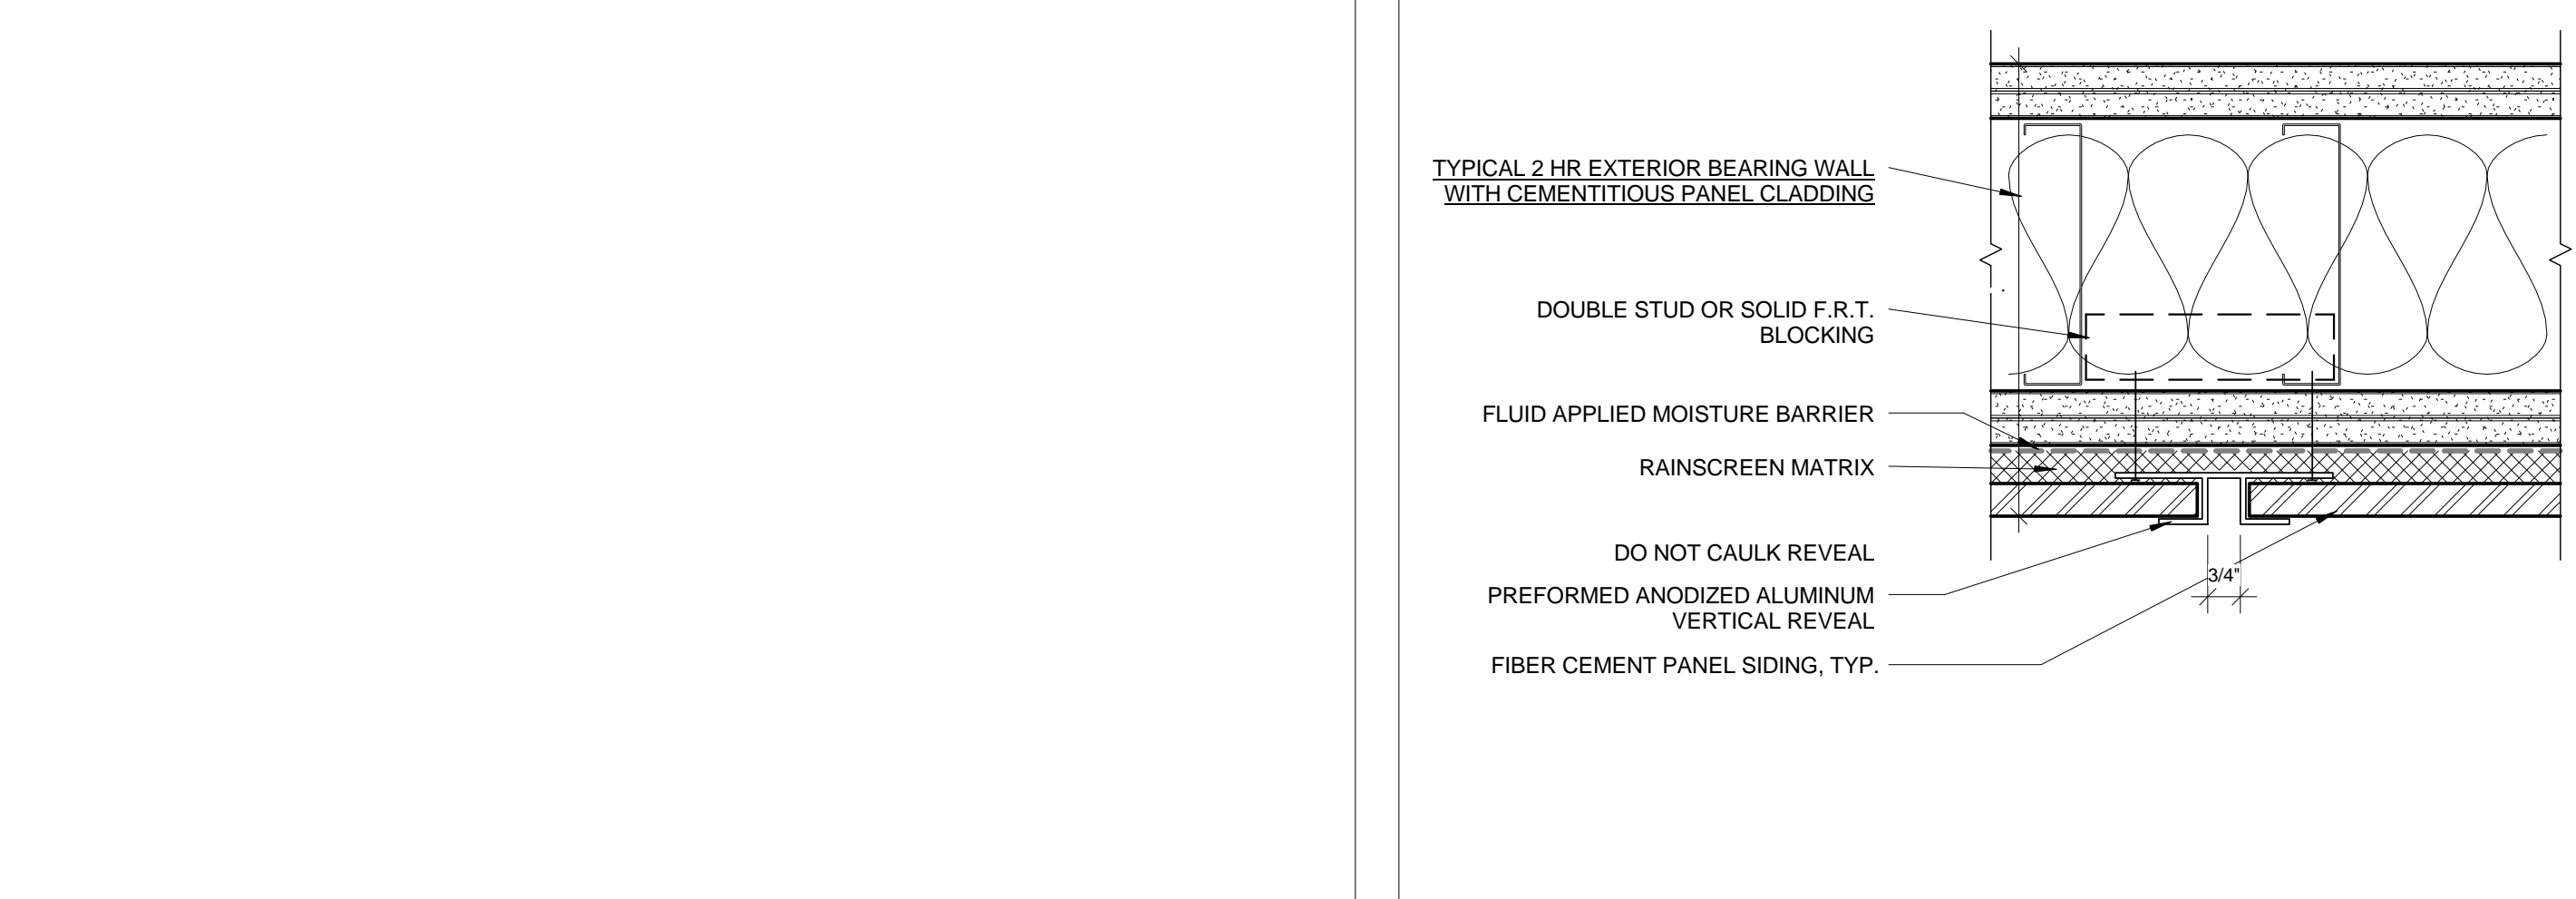


3" = 1'-0" 0 1 1/2 3 6 9 12

5 VERTICAL JOINT AT INSIDE CORNER

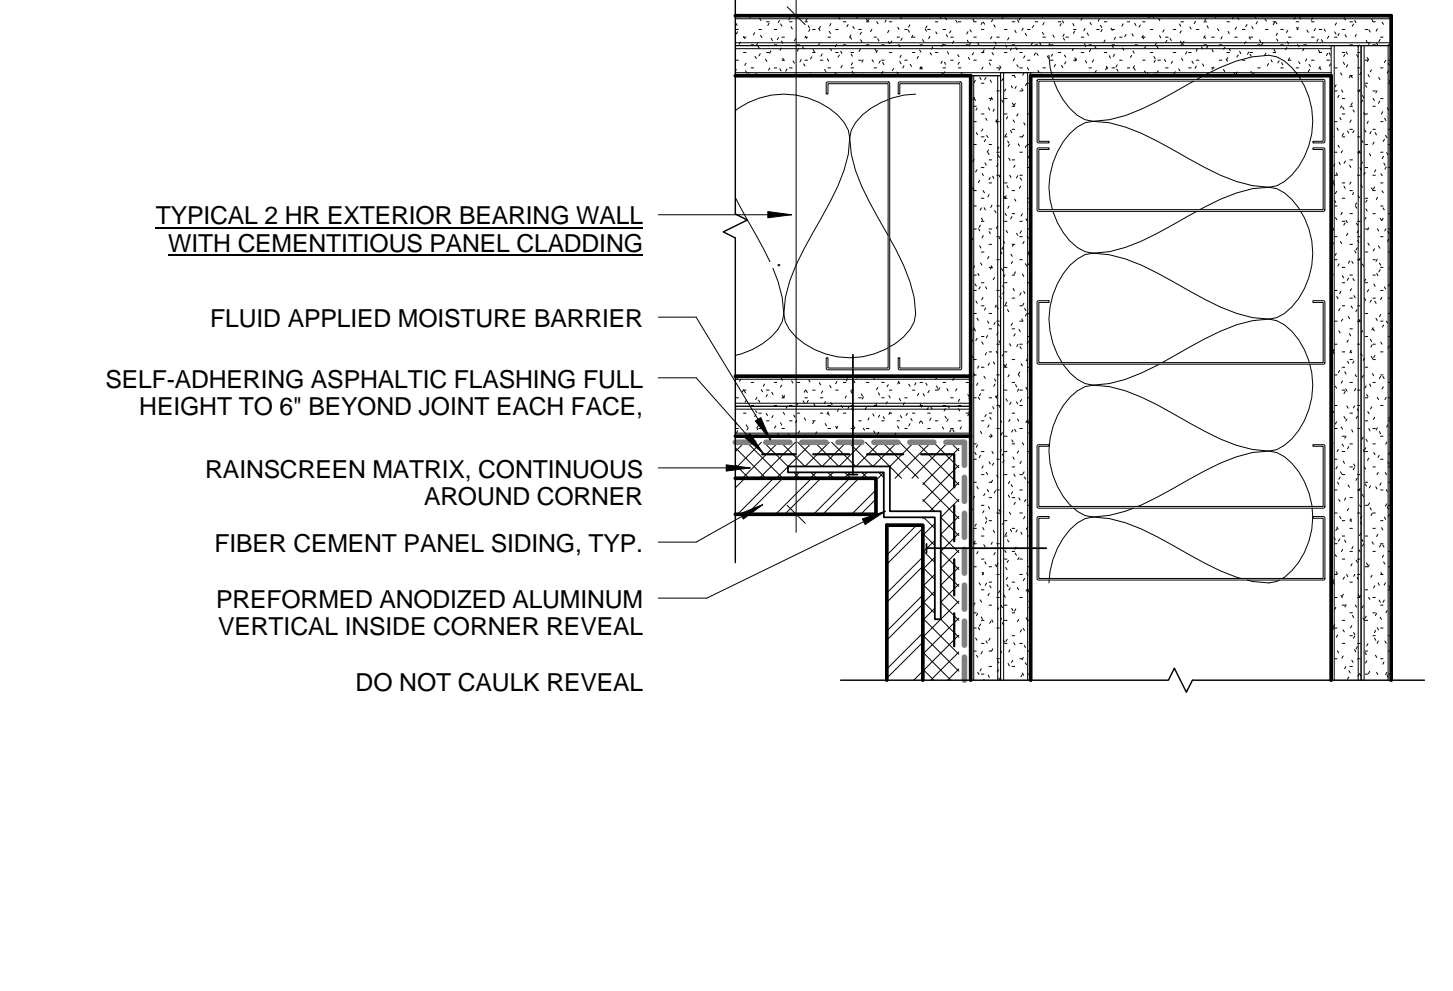


3" = 1'-0" 0 1 1/2 3 6 9 12

3 VERTICAL JOINT AT OUTSIDE CORNER

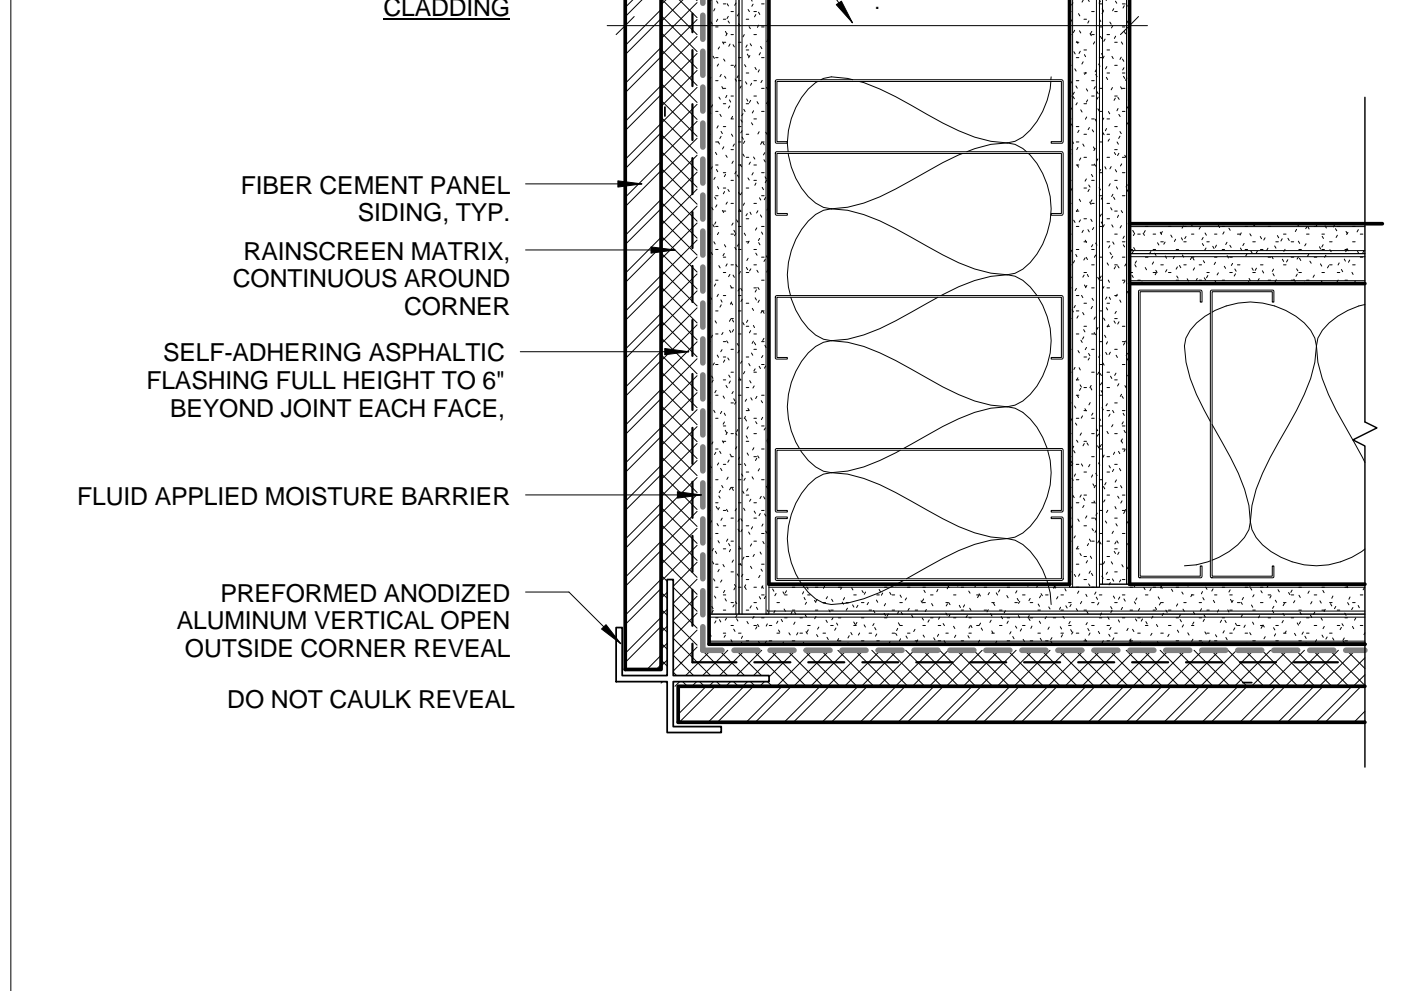


3" = 1'-0" 0 1 1/2 3 6 9 12

10 STOREFRONT TRIM DETAIL

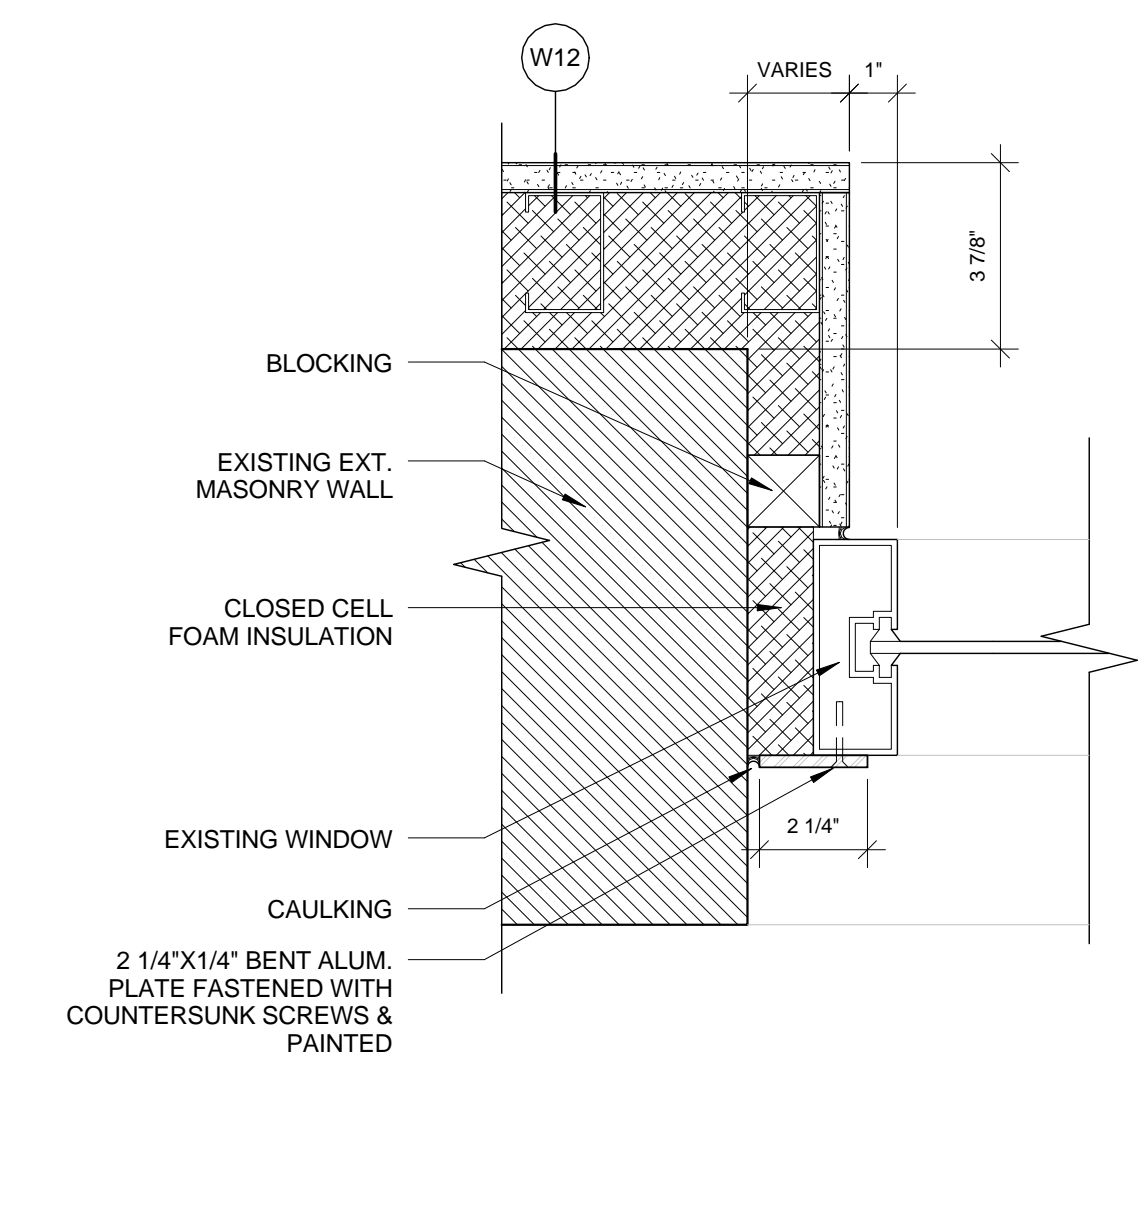


3" = 1'-0"

9 ROOF PAVER DETAIL AT FIXED PLANTERS

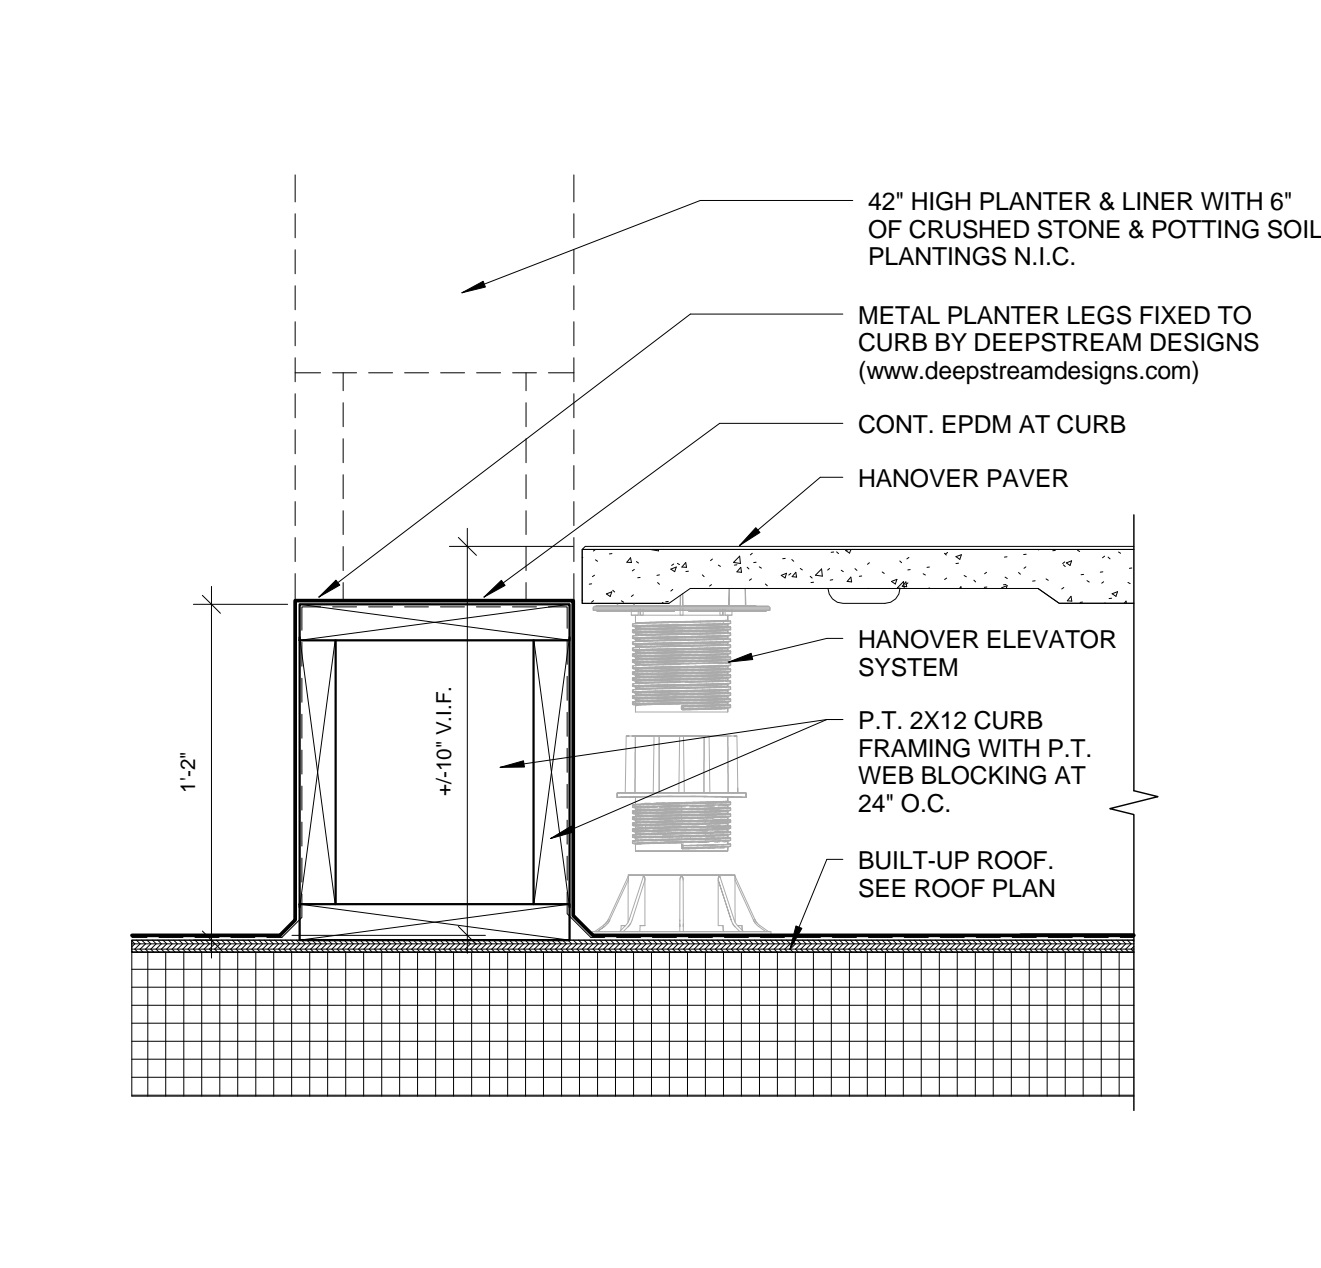


1 1/2" = 1'-0" 0 3 6 9 12 15 18 21 24

7 HORIZONTAL REVEAL IN FIBER CEMENT PANEL

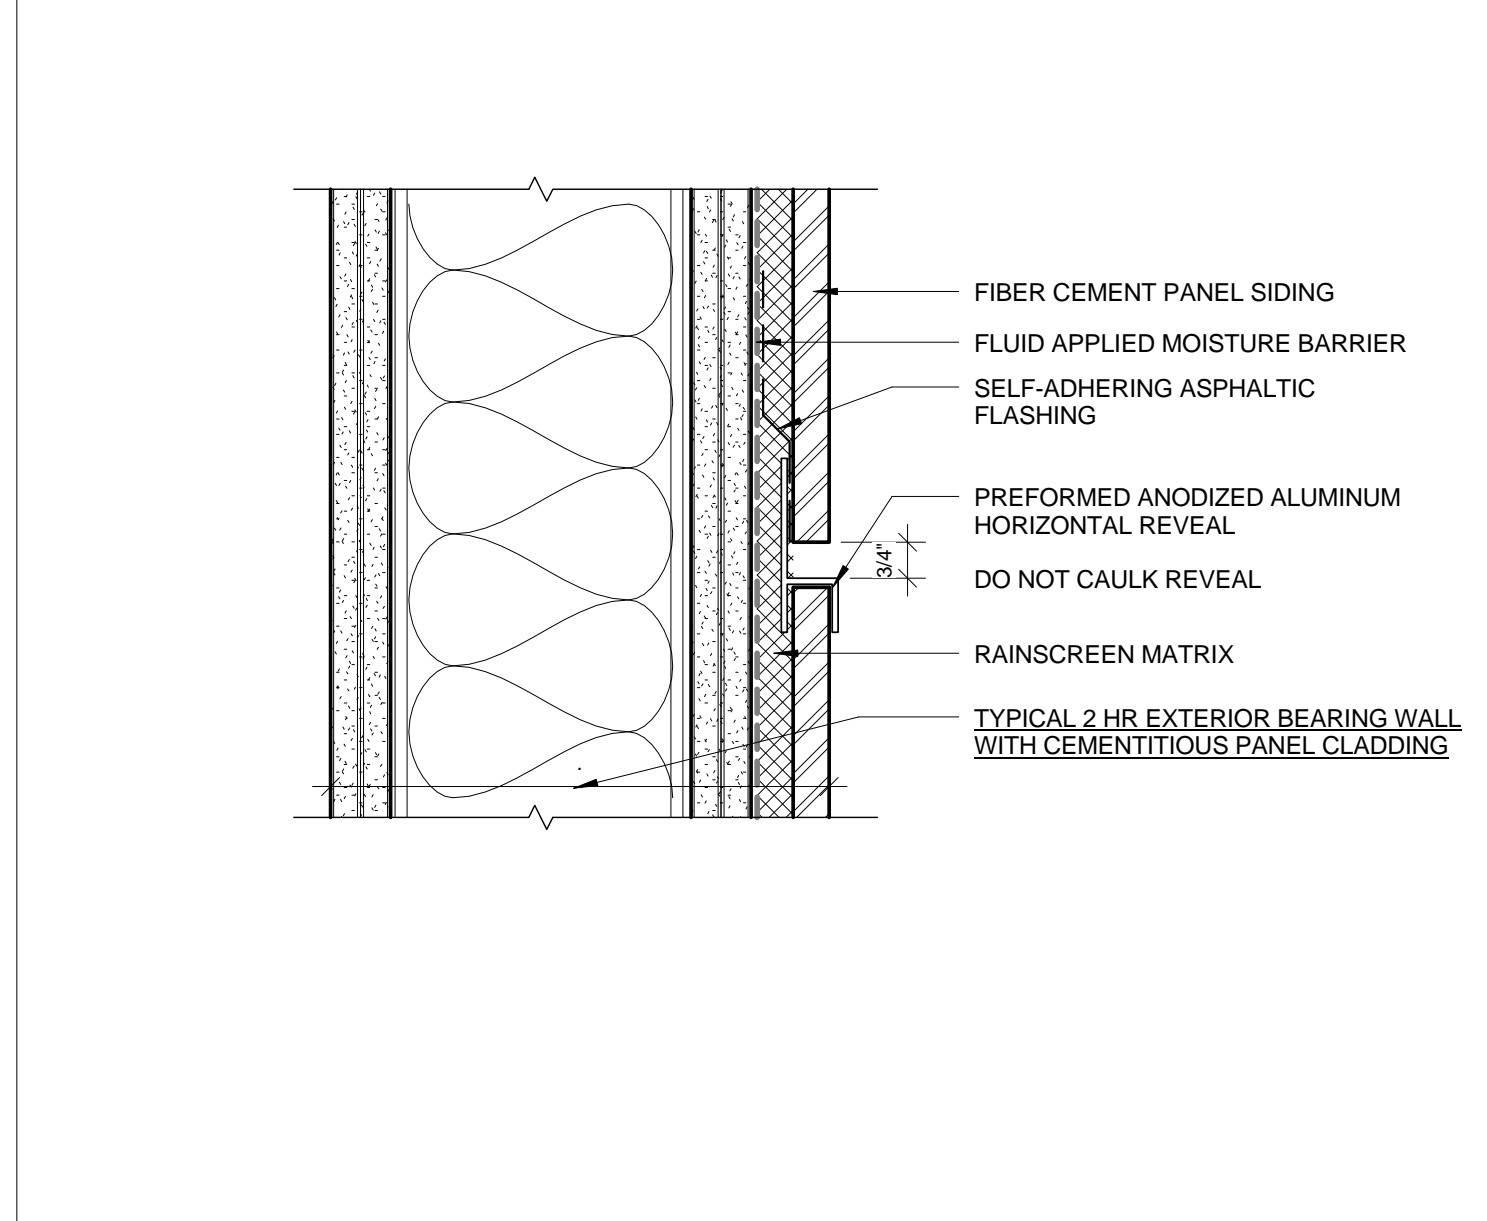


3" = 1'-0" 0 1 1/2 3 6 9 12

6 ELEV. SHAFT ROOF DETL - TAPERED INSUL. ROOF

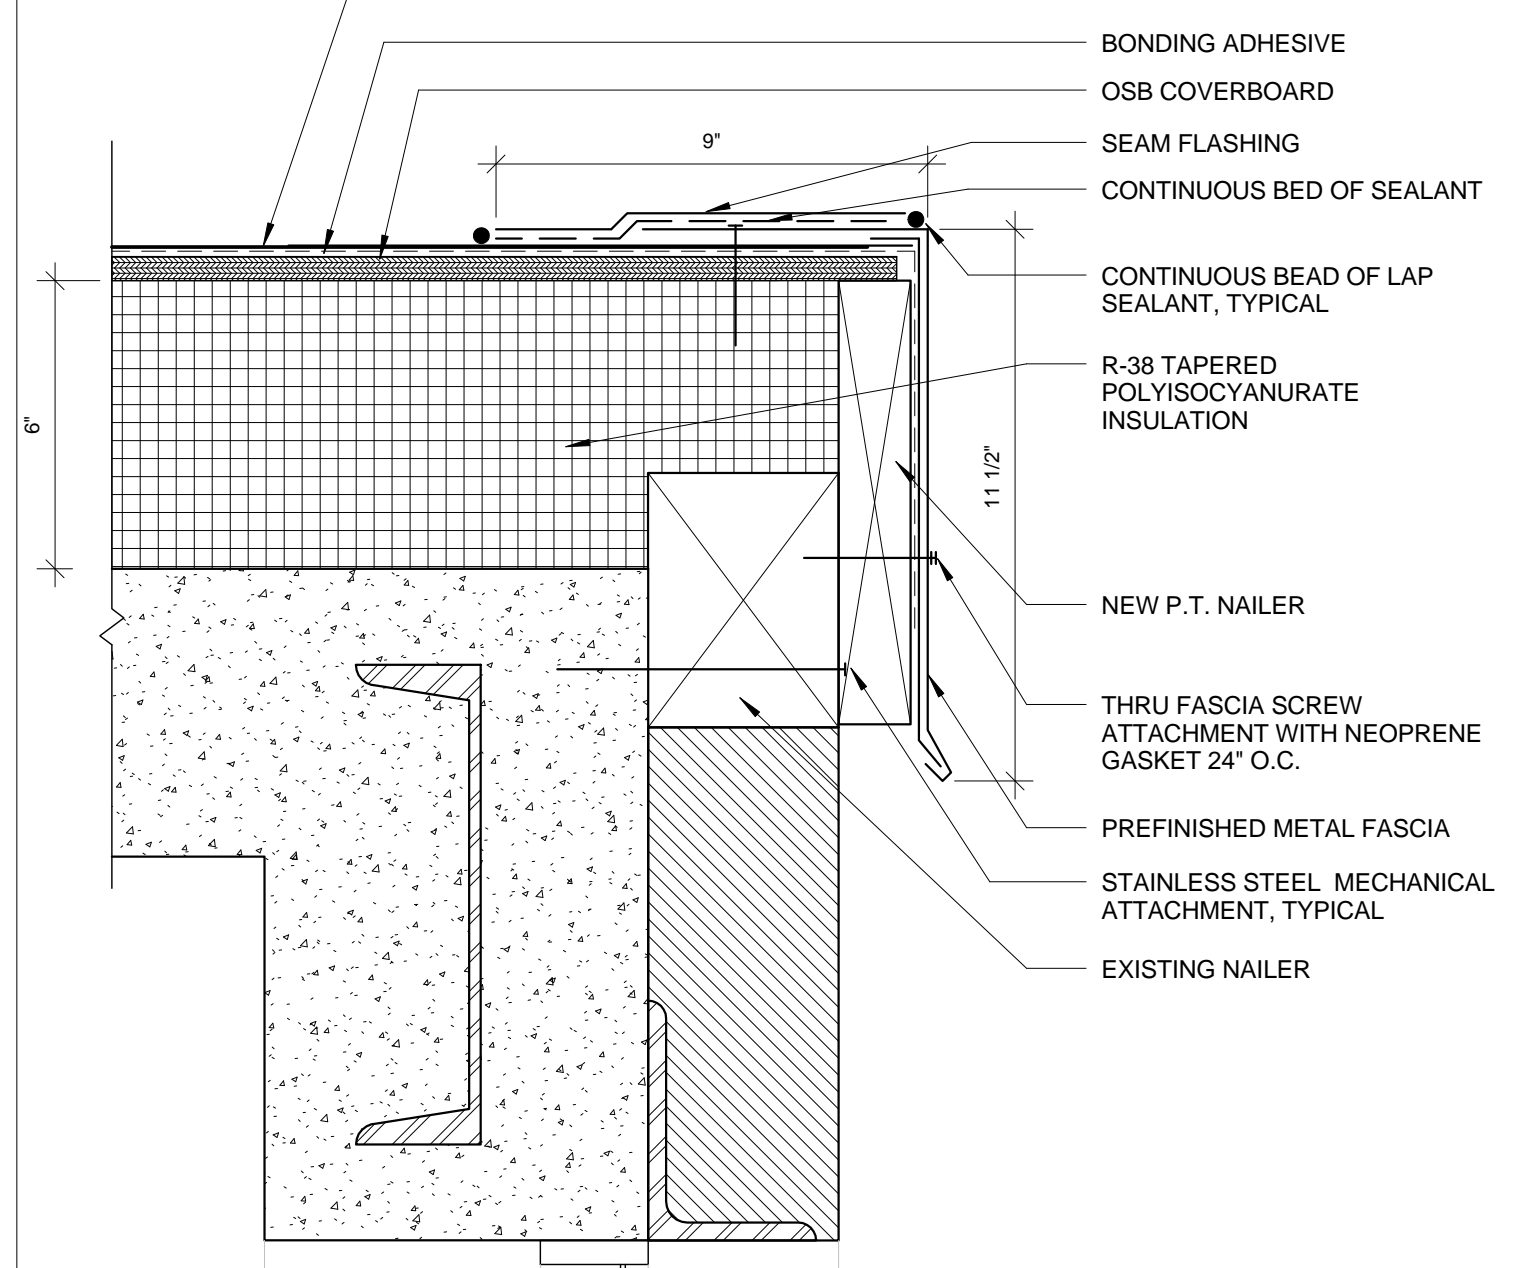


3" = 1'-0" 0 3 6 9 12

4 ROOFTOP DETL - TAPERED INSUL. ROOF - HIGH

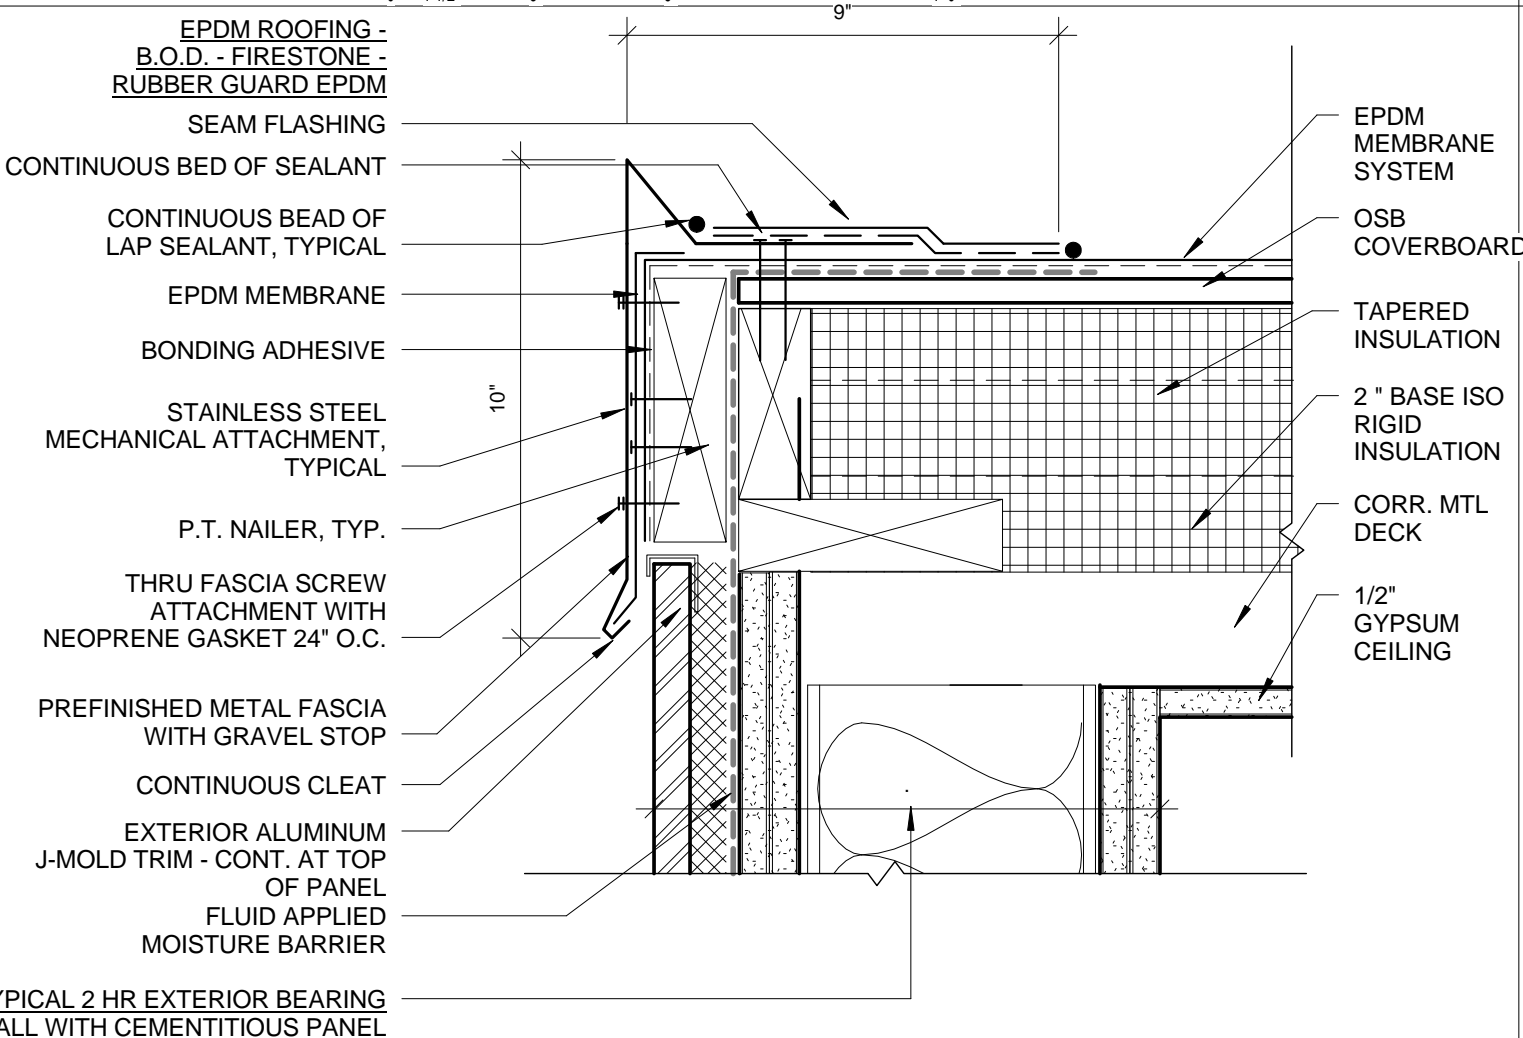


3" = 1'-0" 0 1 1/2 3 6 9 12

1 ROOFTOP DETL - BASE OF WALL

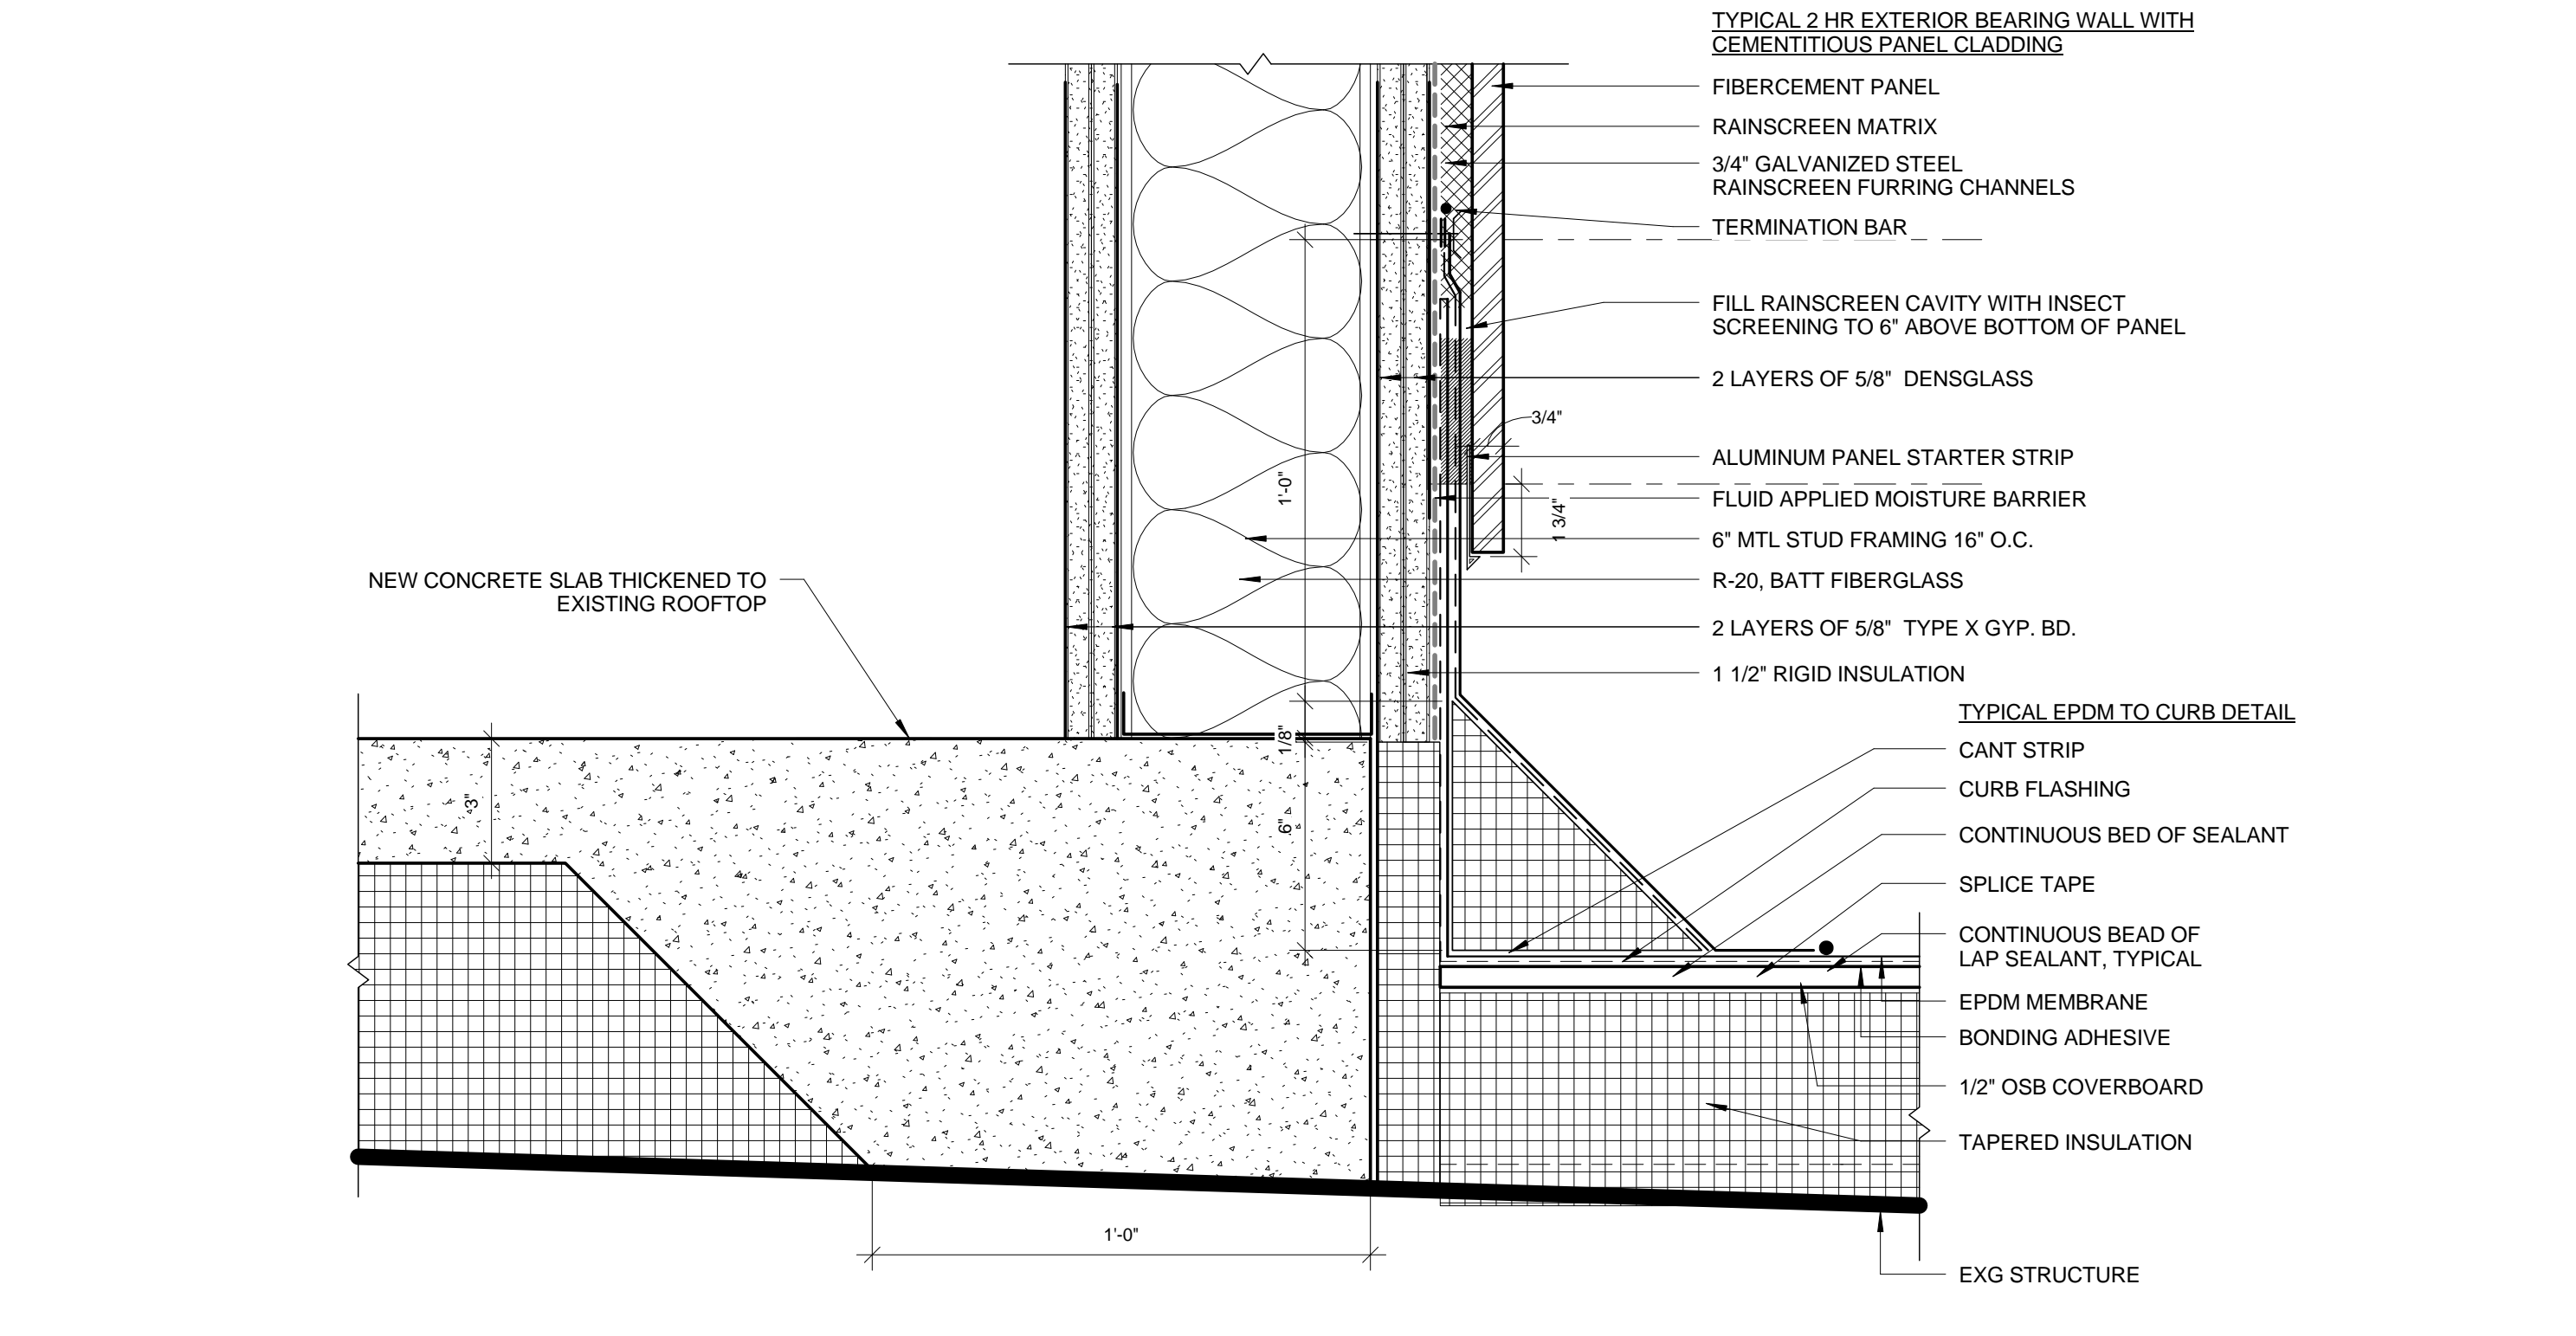

3" = 1'-0" 0 1 1/2 3 6 9 12

2 ROOFTOP DETL - TAPERED INSUL. ROOF - LOW

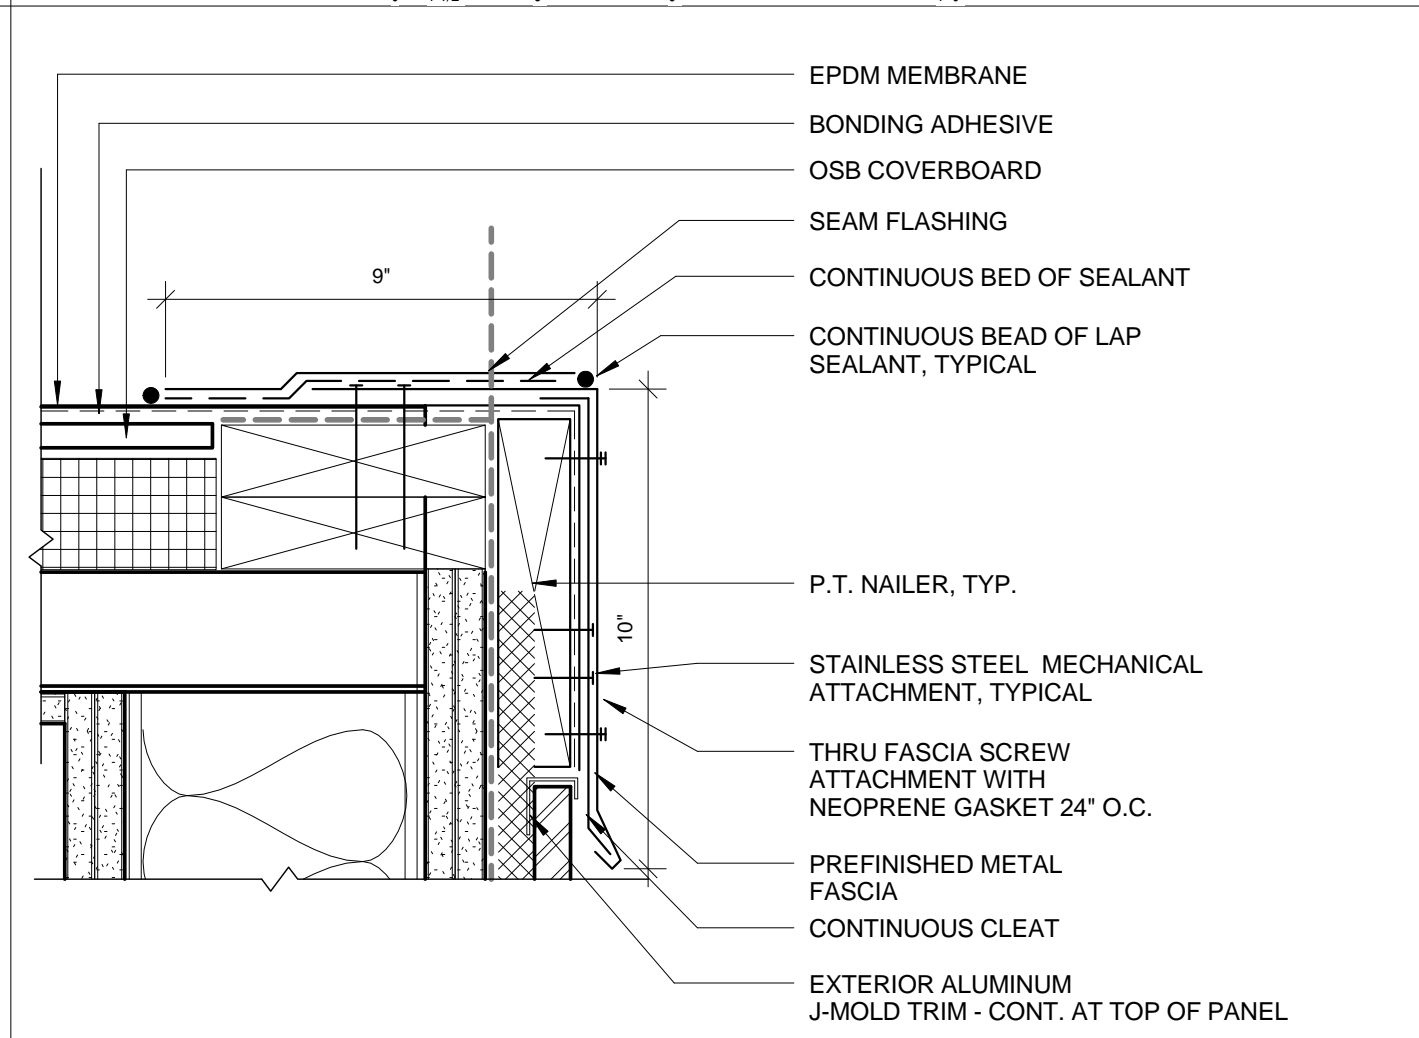

3" = 1'-0" 0 1 1/2 3 6 9 12

Prepared For:
119 Development, LLC
P.O. Box 7486
Portland, ME 04112

Consultant:
ARCHETYPE architects
48 Union Wharf Portland, Maine 04101
(207) 772-6022 Fax (207) 772-4056

Project:
PRESS HOTEL
390 CONGRESS STREET
PORTLAND, ME 04101

Revisions:
2 13_09-09 60% Marriott Sub. & Pric.
3 13_10-14 Issue for Bid & Marriott Revw

Scale: As indicated
Date: 14 OCT 13
EXTERIOR DETAILS

A5.02