



1 LAUNDRY CHUTE SECTION
1/4" = 1'-0"


6 TYP. ALUMINUM CANT DETAIL
3/4" = 1'-0"

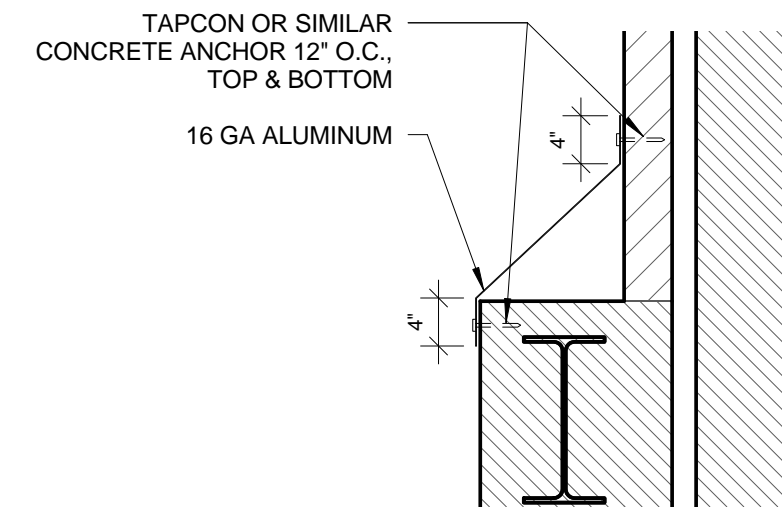


7 S.SIDEWALK SPACE - WATERPROOFING
1/4" = 1'-0"

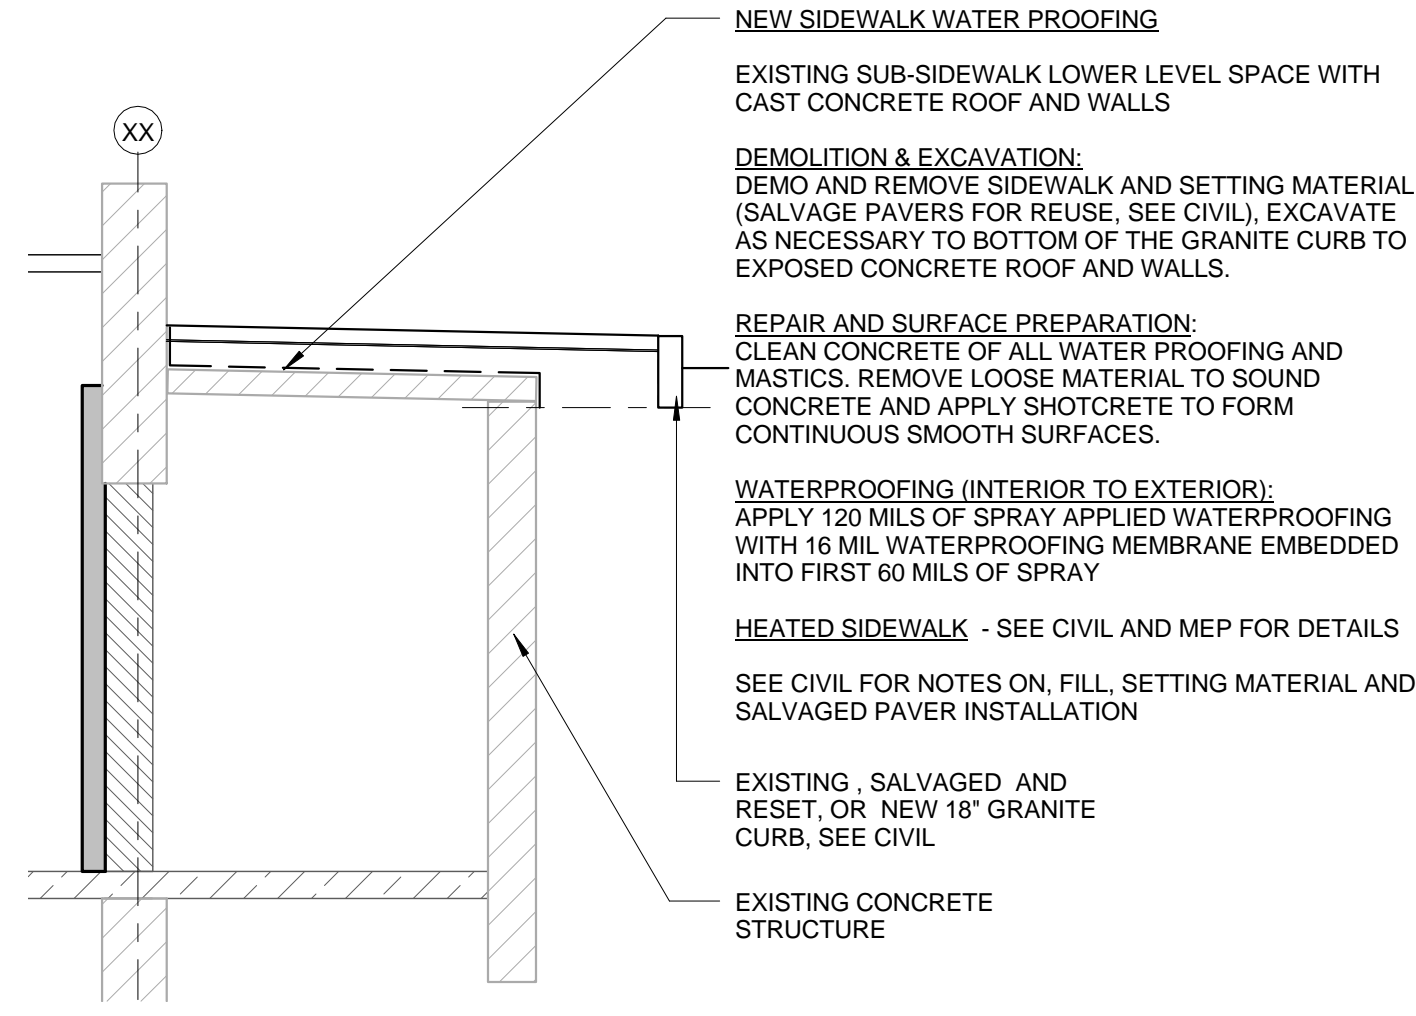


4 PLAN DETAIL - AREAWAY AT COLUMN LINE 6/7
1/4" = 1'-0"

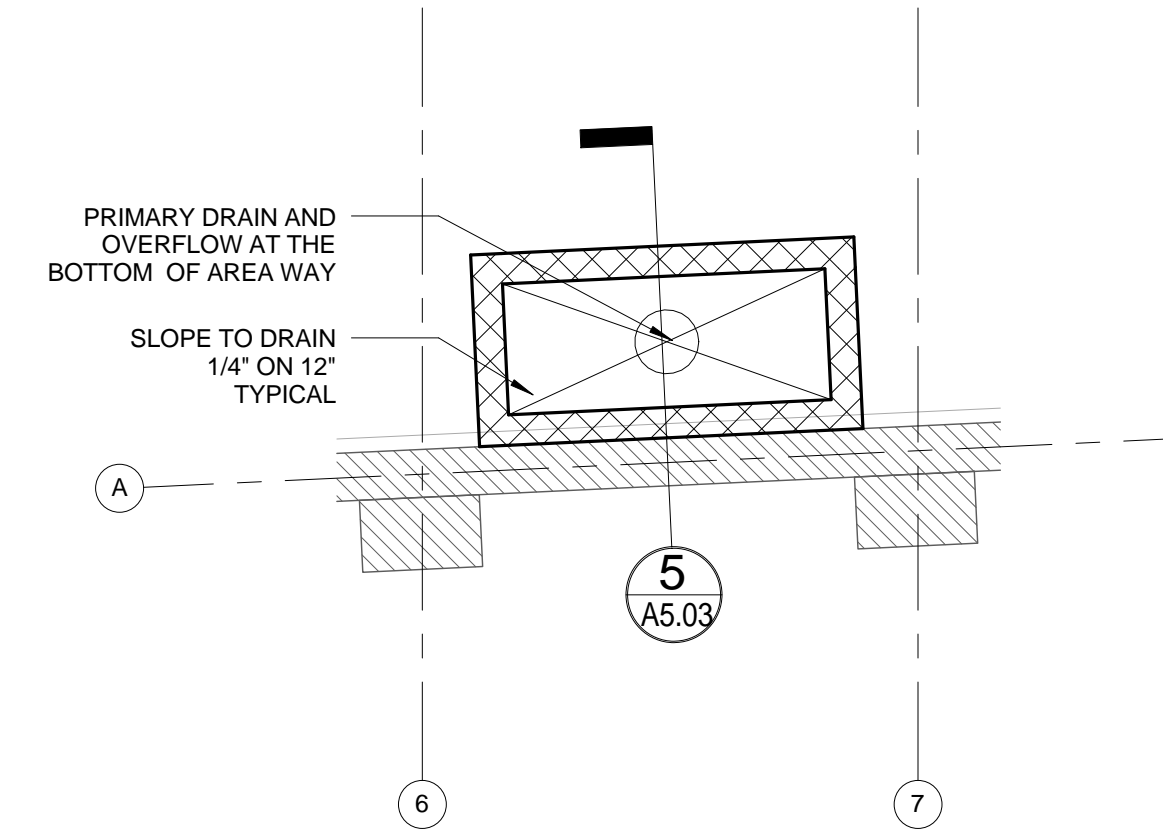


5 AREAWAY AT COLUMN LINE 6/7
1/4" = 1'-0"

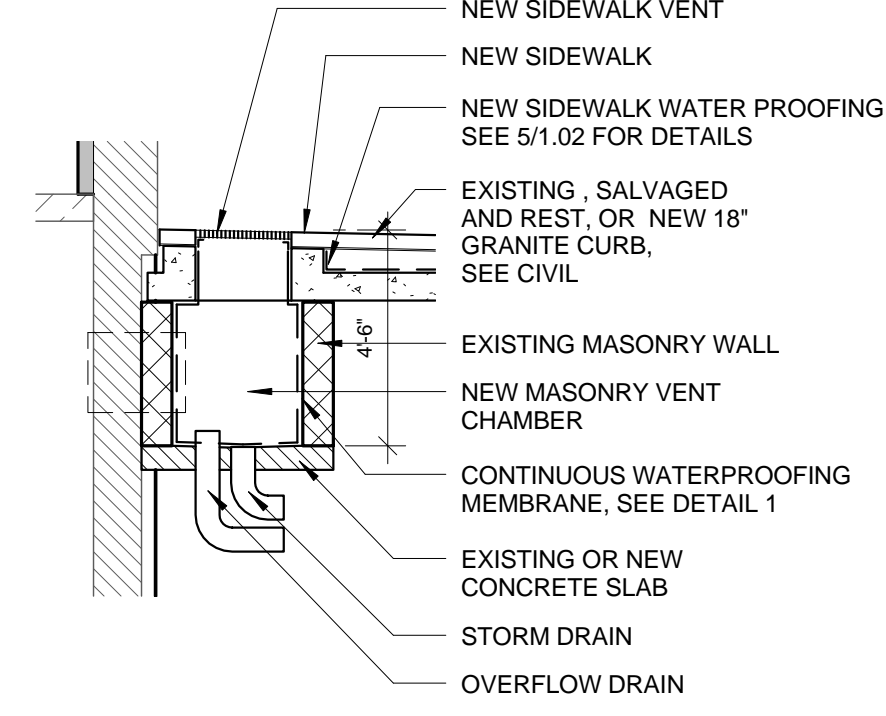

2 PLAN DETAIL - AREAWAY AT COLUMN LINE 14/15
1/4" = 1'-0"

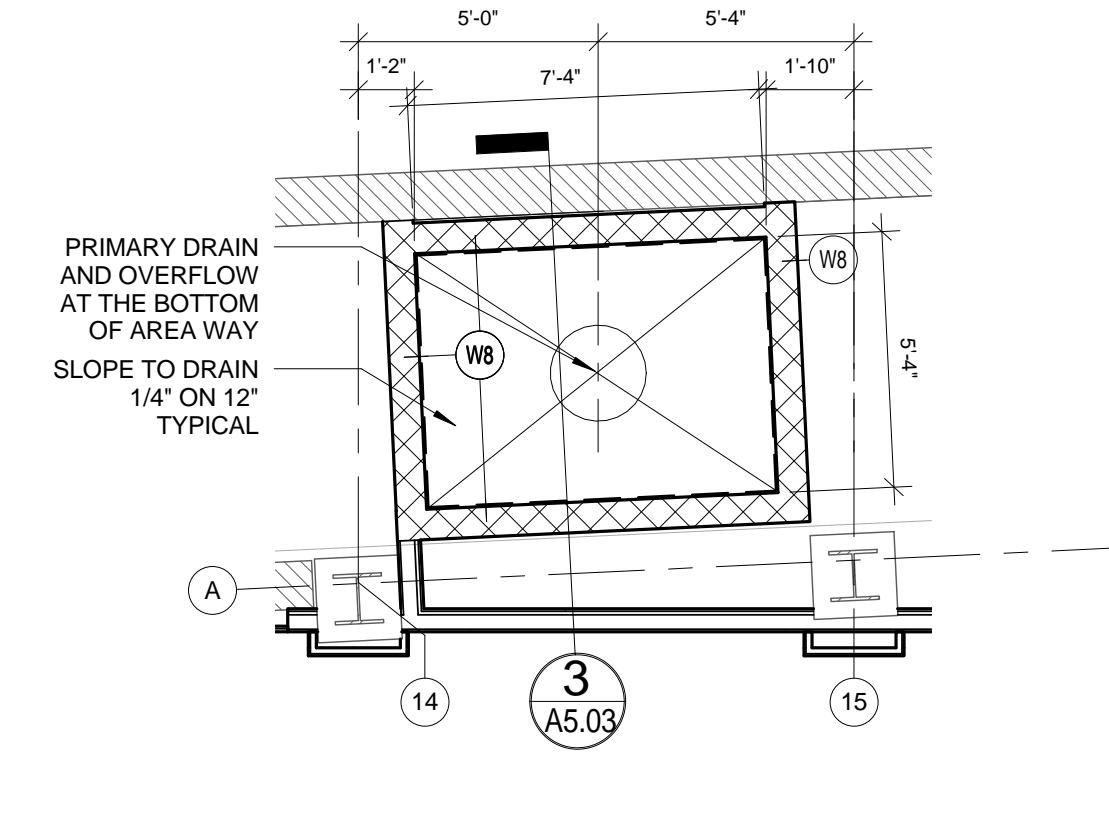

3 AREAWAY AT COLUMN LINE 14/15
1/4" = 1'-0"

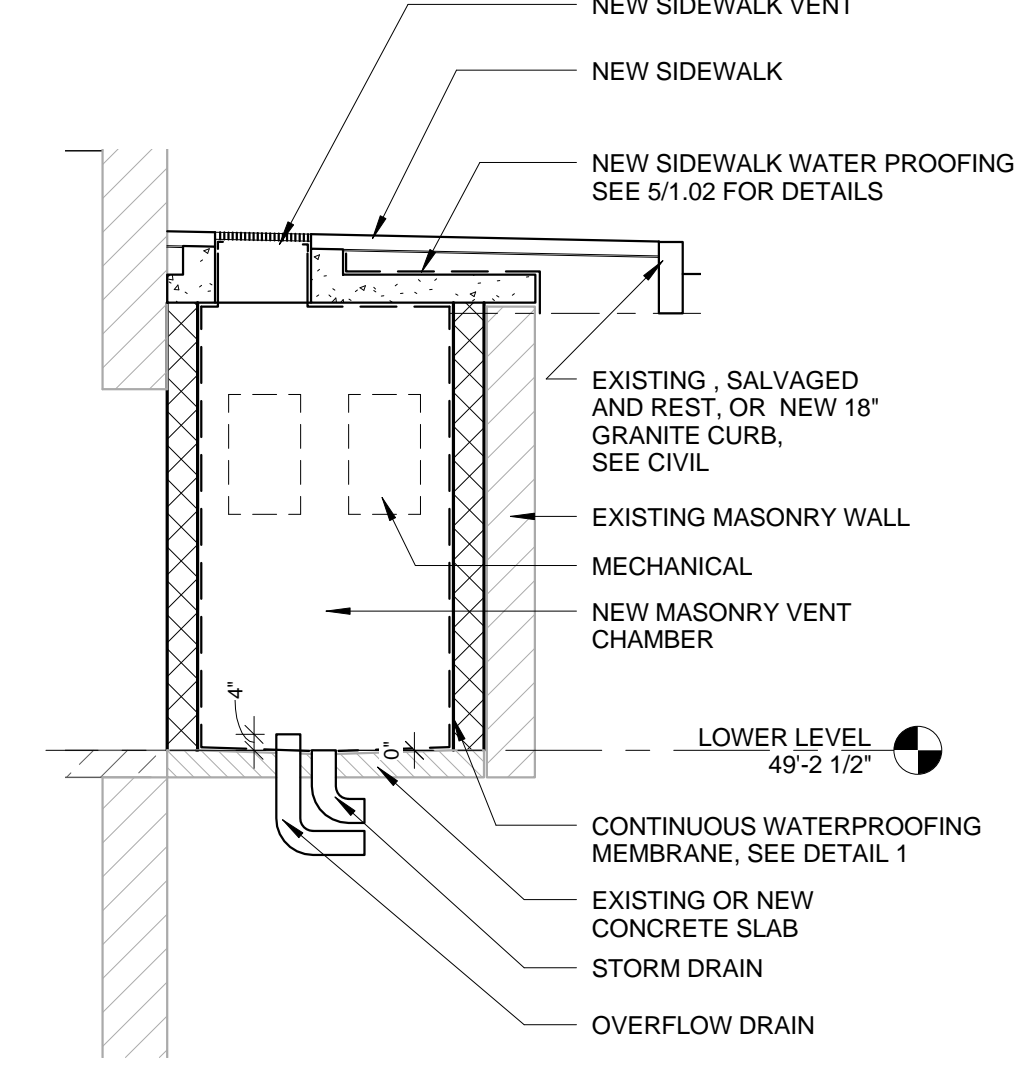

Date: 14 OCT 13

Scale: As indicated

Revisions: 3 13_10-14 Issue for Bid & Marriott Rev

Project: PRESS HOTEL
390 CONGRESS STREET
PORTLAND, ME 04101

Architect: ARCHETYPE architects
48 Union Wharf Portland, Maine 04101
(207) 772-6022 Fax (207) 772-4056

Consultant:

Prepared For:

MISC. DETAILS

A5.03

119 Development, LLC

P.O. Box 7486
Portland, ME 04112