

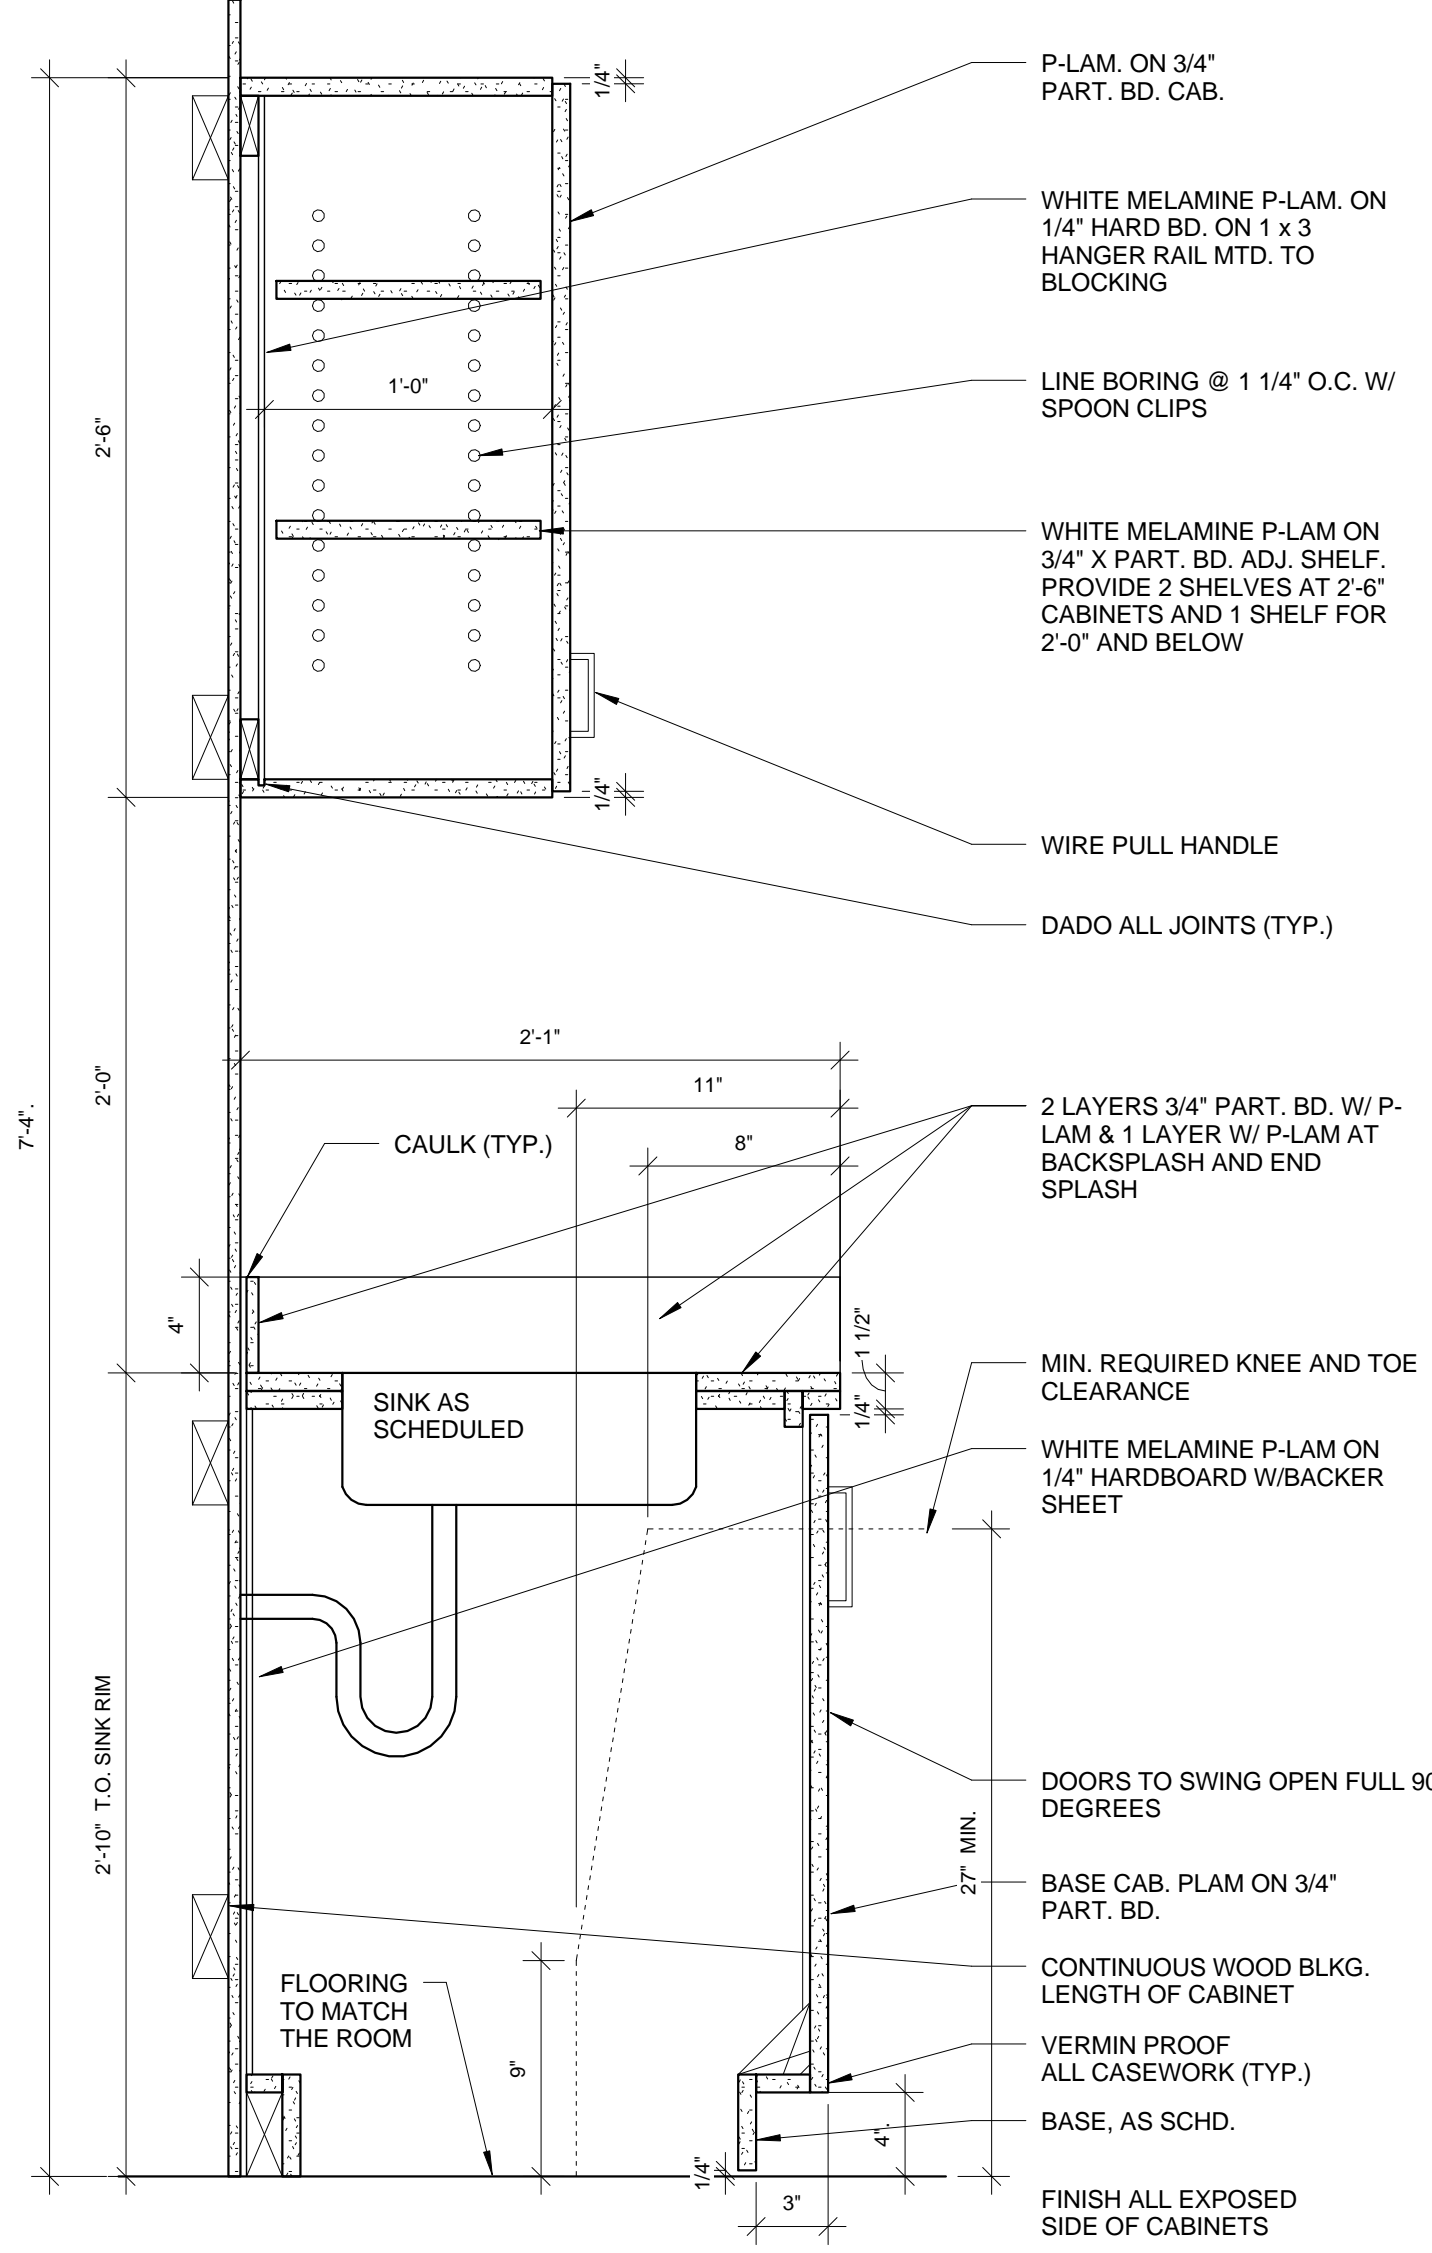
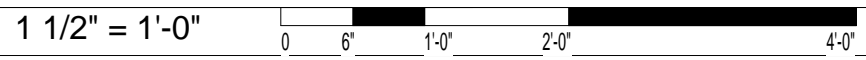



5 | BACK OF HOUSE - BASE AND WALL CABINET

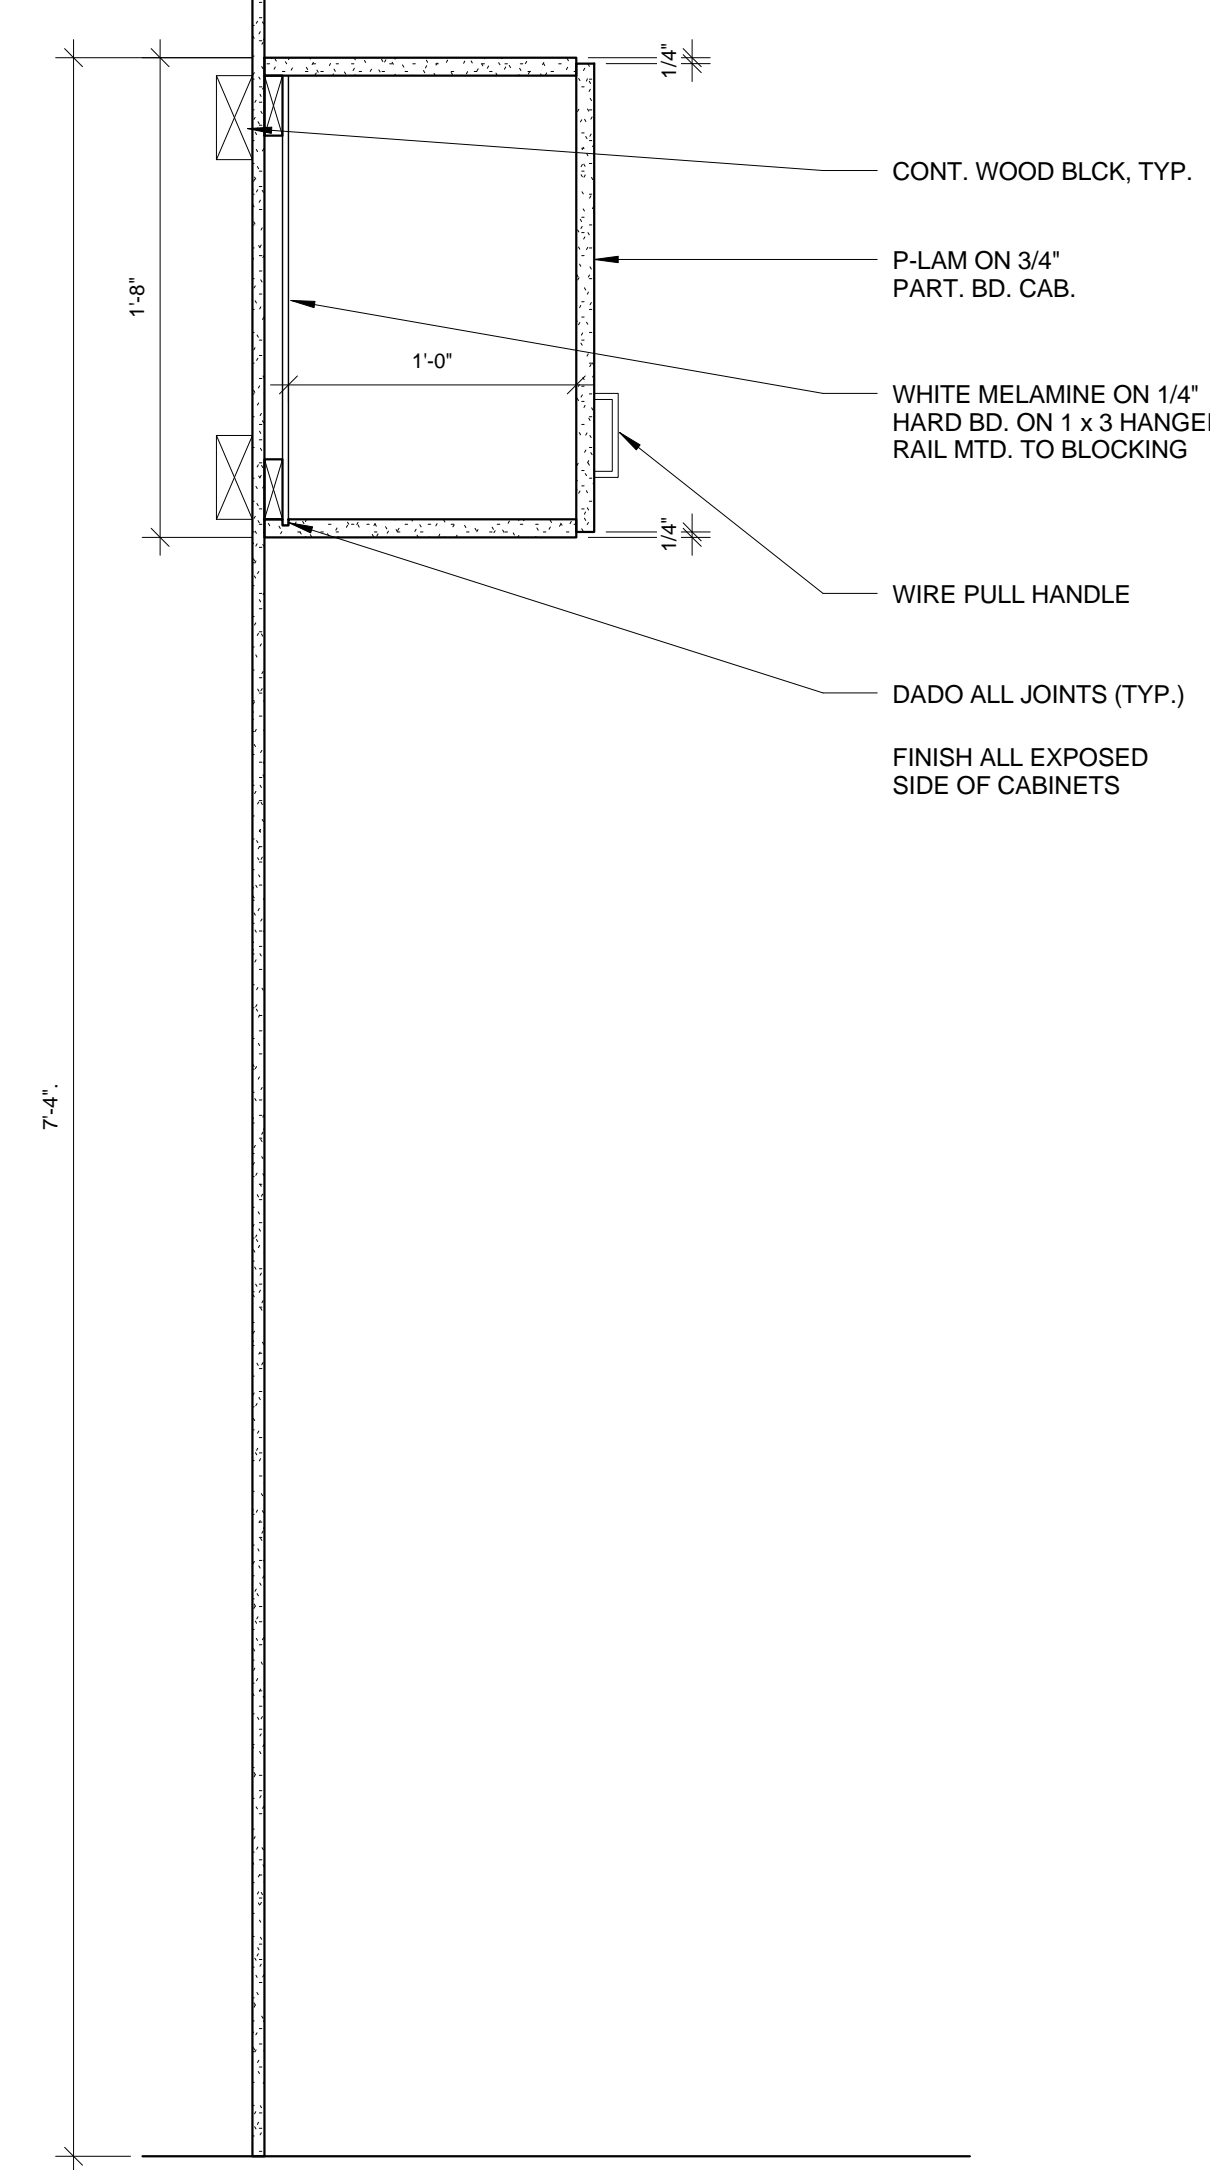



4 | BACK OF HOUSE - ADA SINK AND WALL CABINET

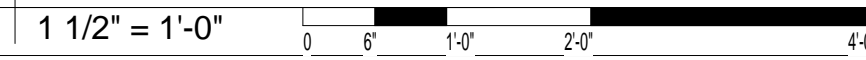


3 | BACK OF HOUSE - WALL CABINET

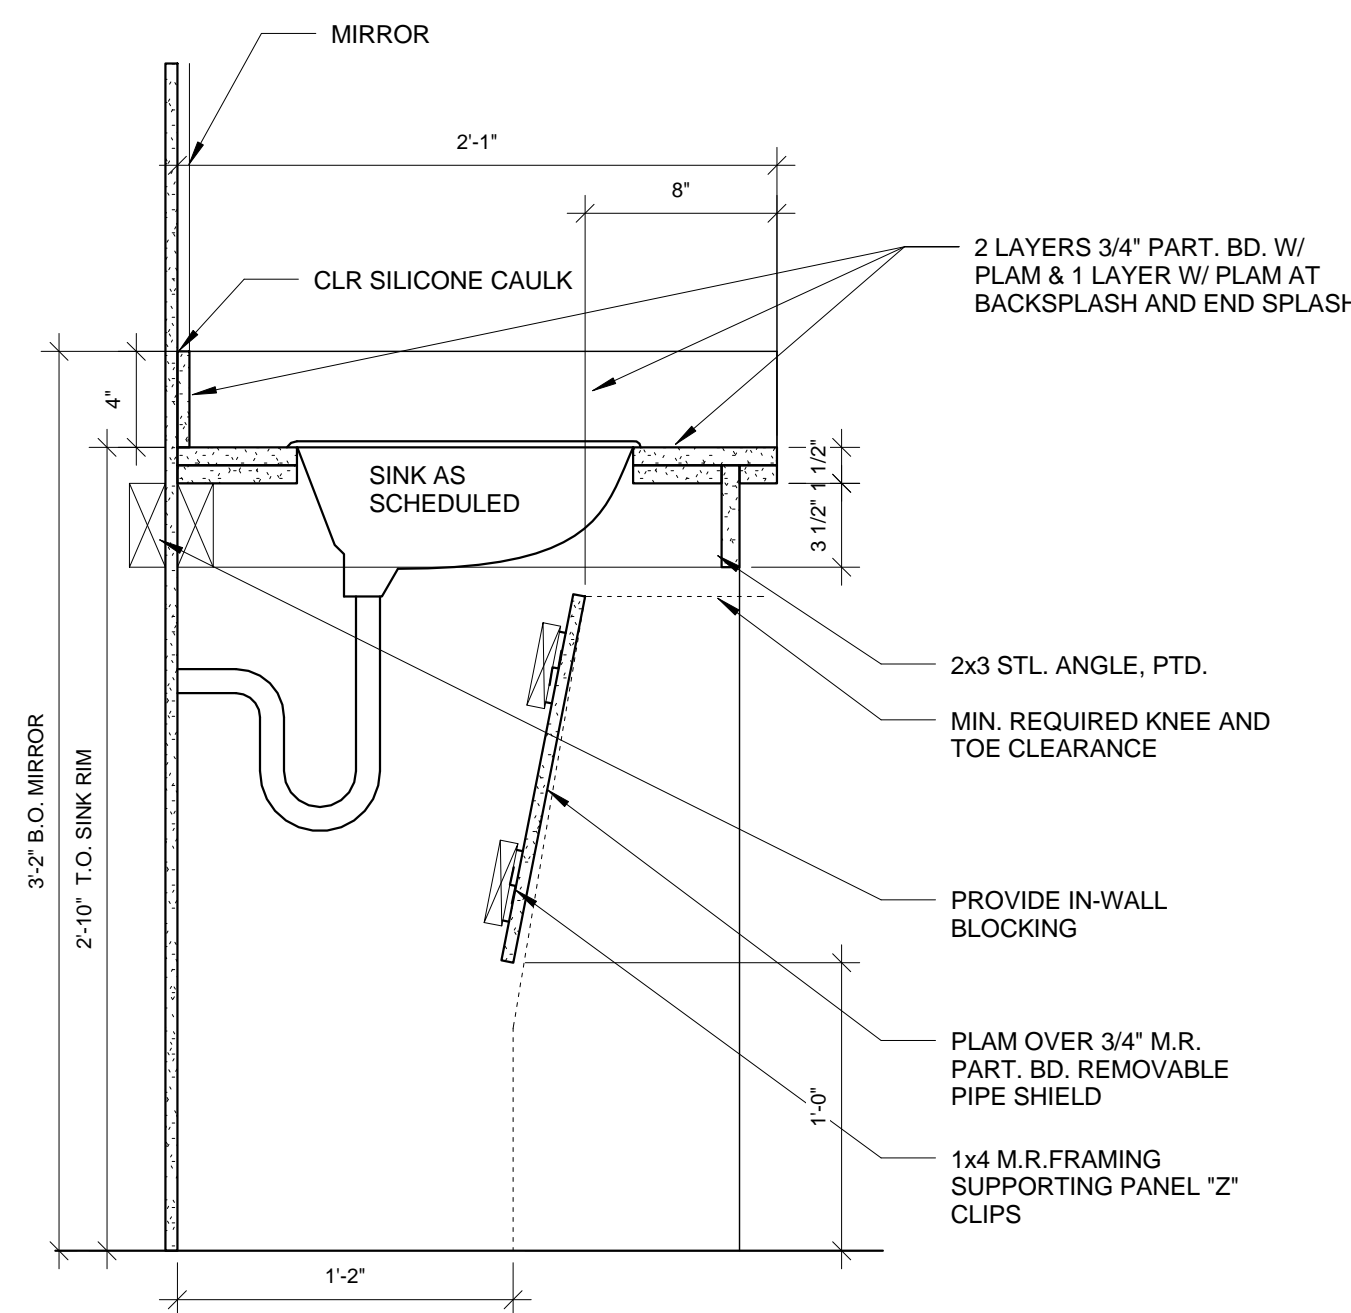

2 | BACK OF HOUSE - ADA SINK COUNTER

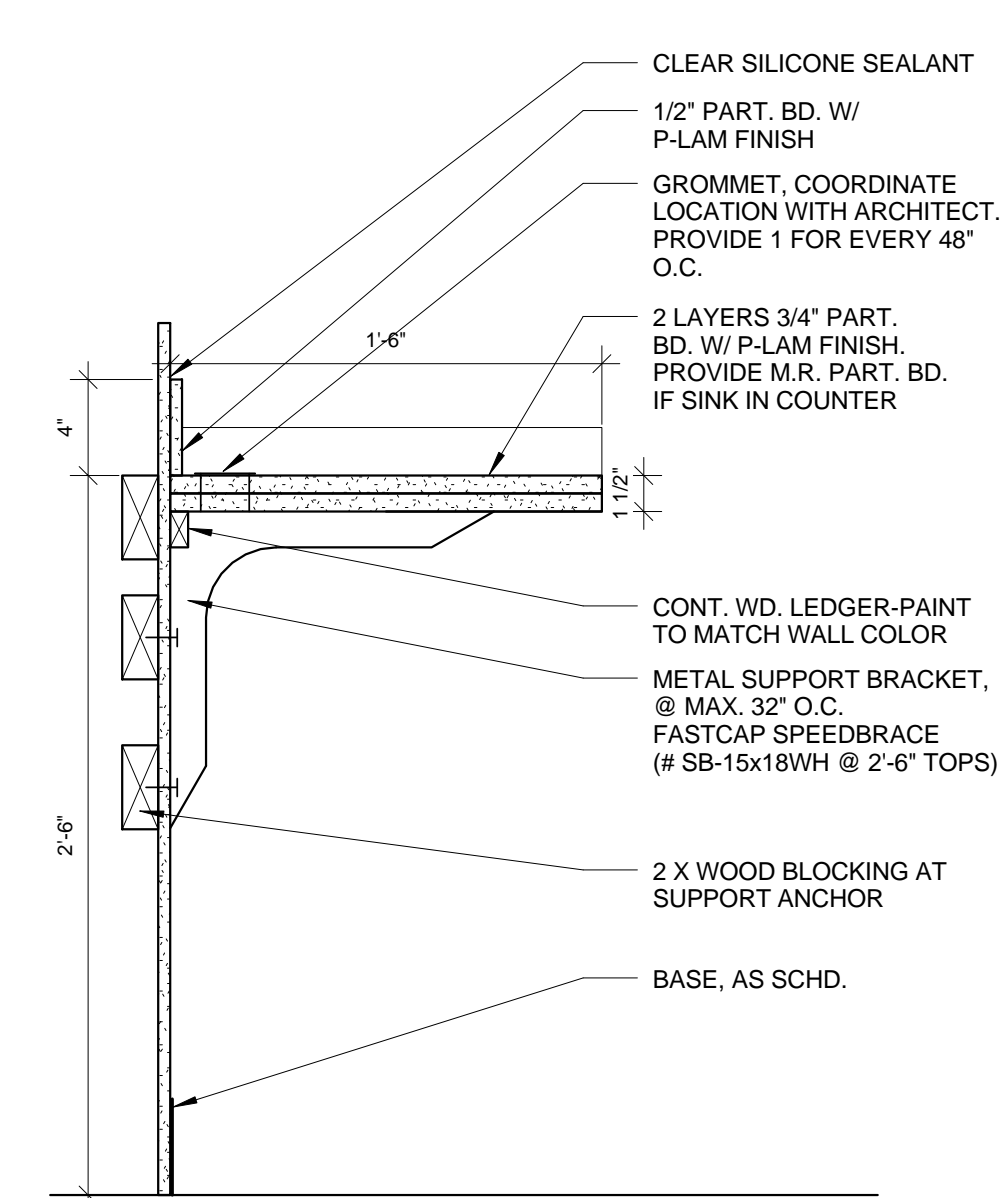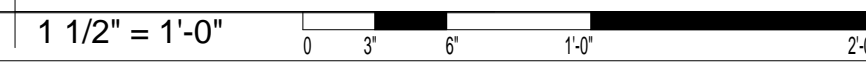

1 | BACK OF HOUSE - WORK SURFACE

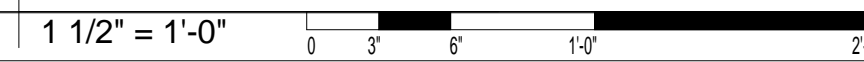

Prepared For:
119 Development, LLC
 P.O. Box 7486
 Portland, ME 04112

Consultant:
ARCHETYPE Architects
 48 Union Wharf Portland, Maine 04101
 (207) 772-6022 Fax (207) 772-4056

Project:
PRESS HOTEL
 390 CONGRESS STREET
 PORTLAND, ME 04101

Revisions:
 3 | 13_10-14 | Issue for Bid & Marriott Rev

Date: 14 OCT 13
 Scale: 1 1/2" = 1'-0"
MILLWORK DETAILS

A9.01