




1 BOARDROOM - E. ELEV  
1/4" = 1'-0"

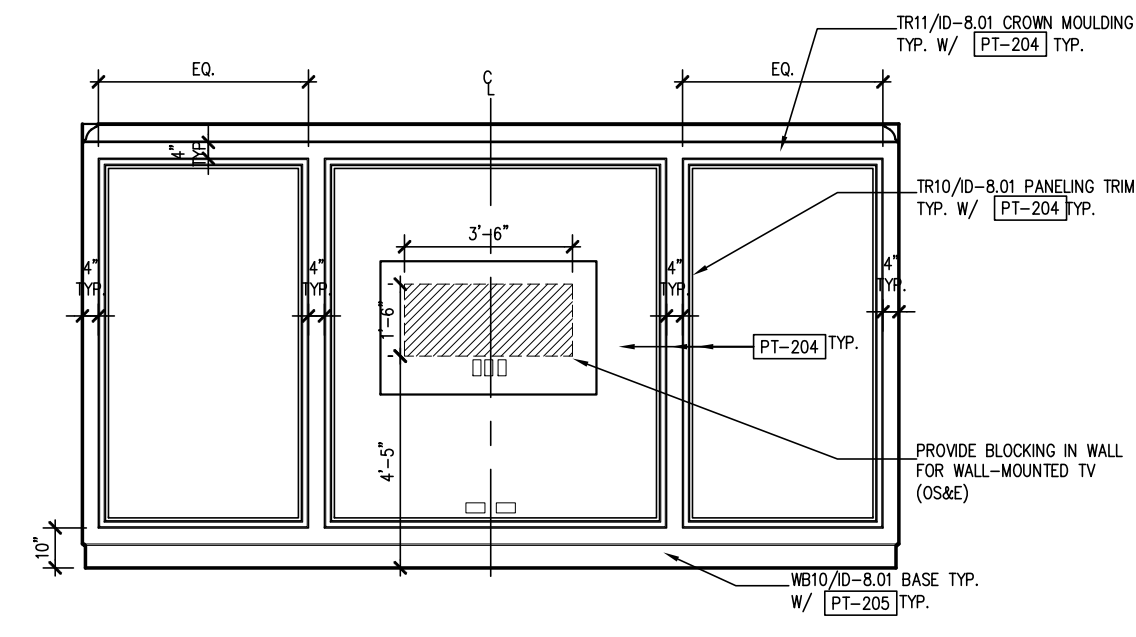


2 BOARDROOM - N. ELEV  
1/4" = 1'-0"

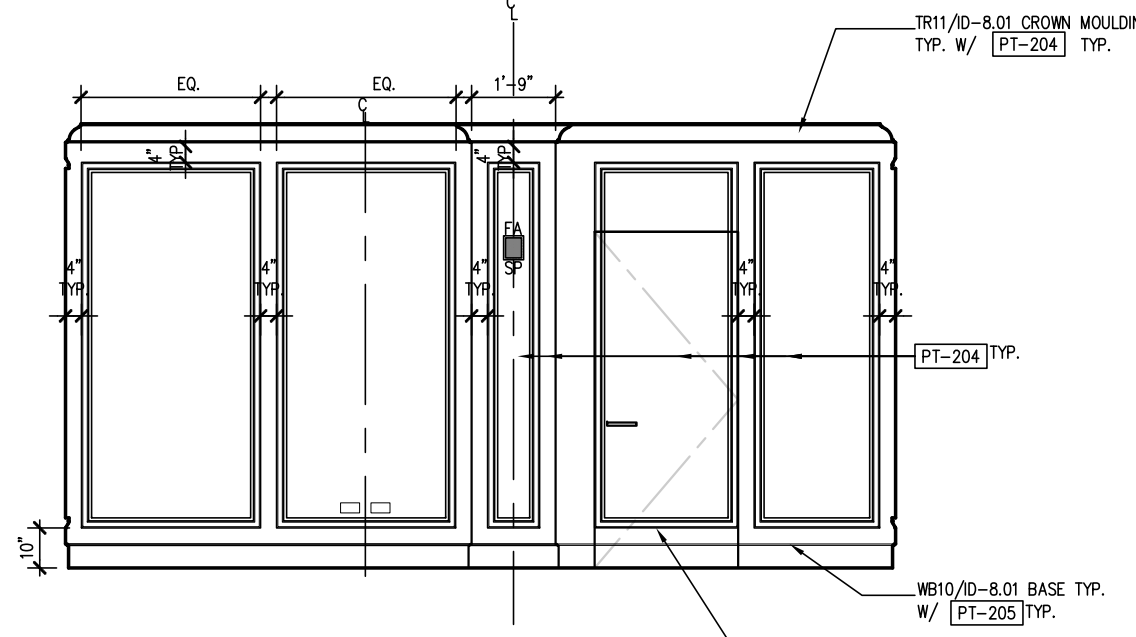


3 BOARDROOM - W. ELEV  
1/4" = 1'-0"

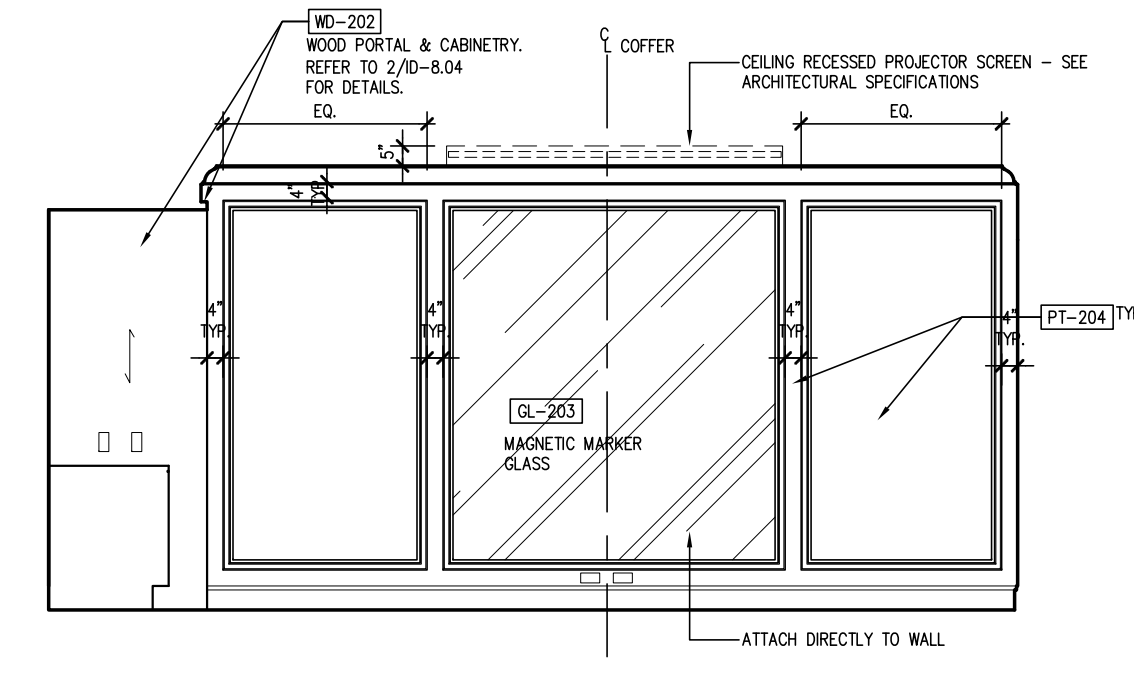


4 BOARDROOM - S. ELEV  
1/4" = 1'-0"

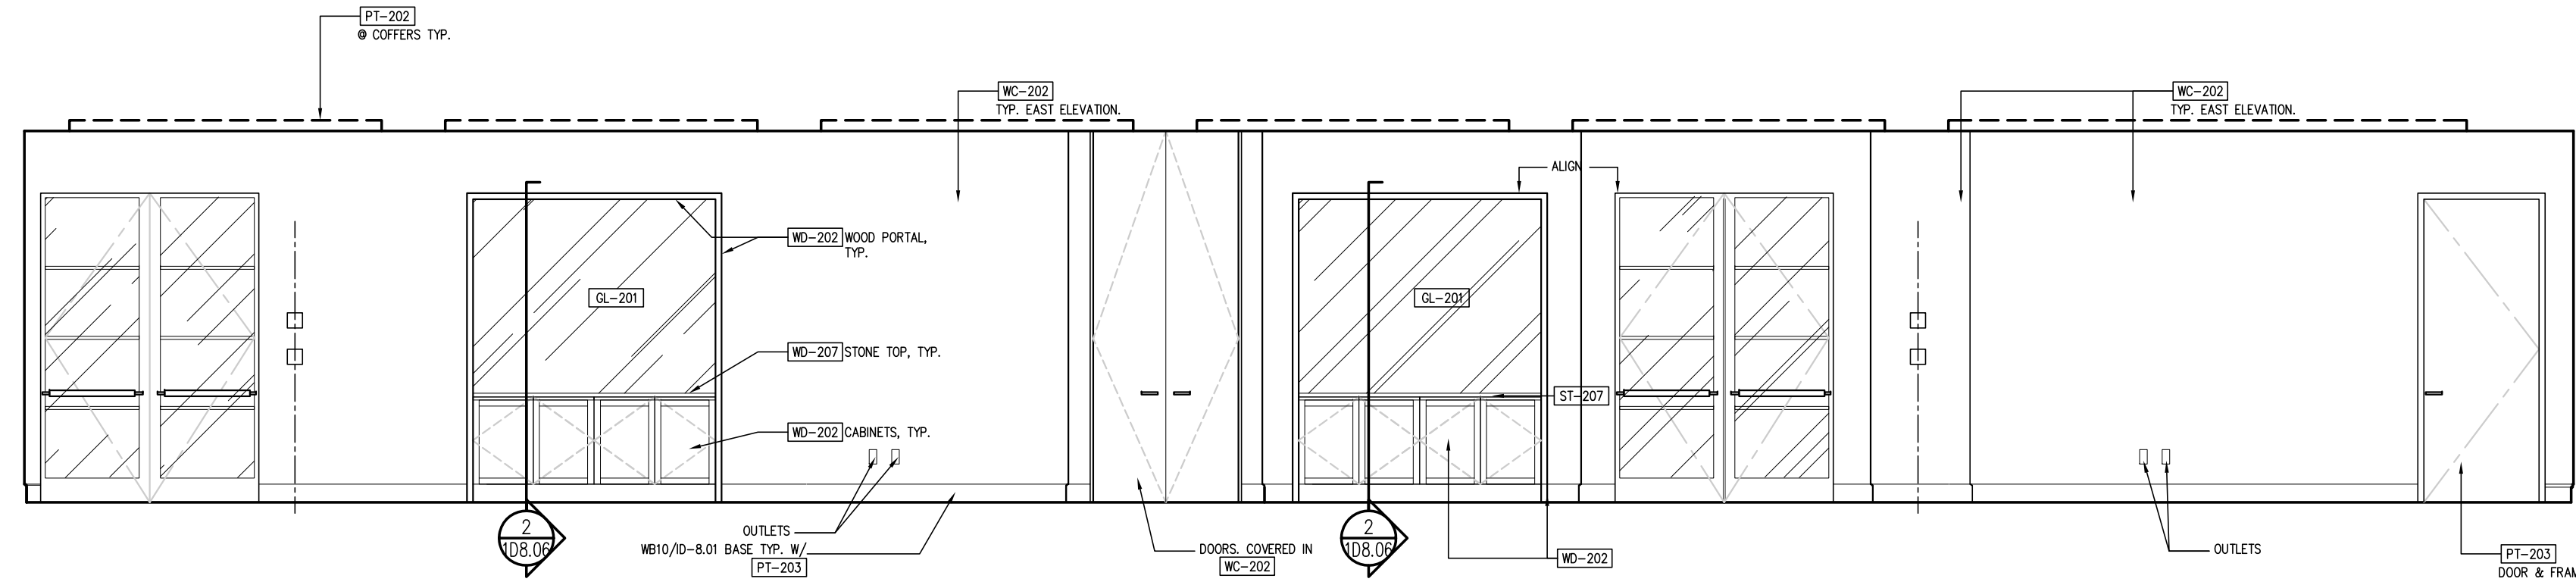


5 MEETING ROOM I - E. ELEV  
1/4" = 1'-0"

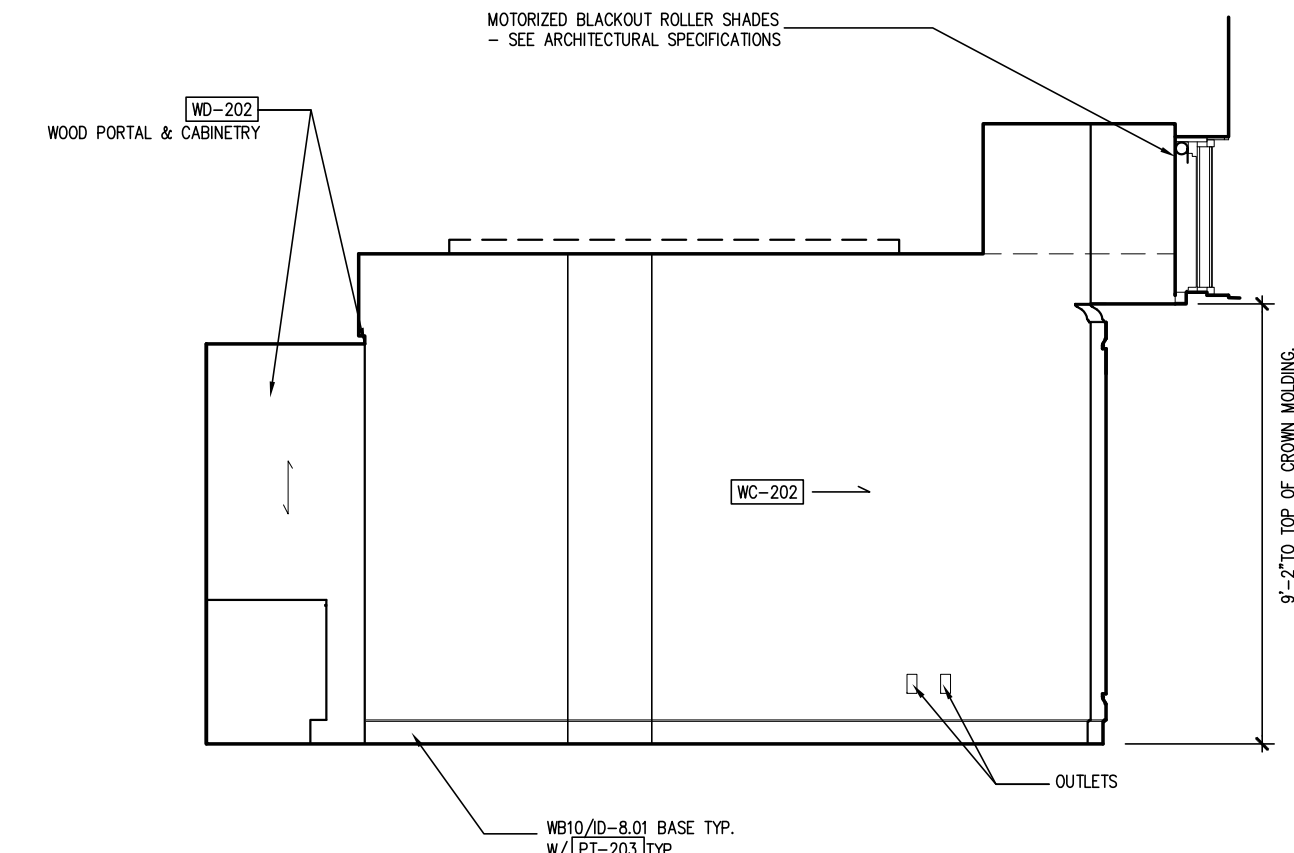

6 MEETING ROOM I - S. ELEV  
1/4" = 1'-0"

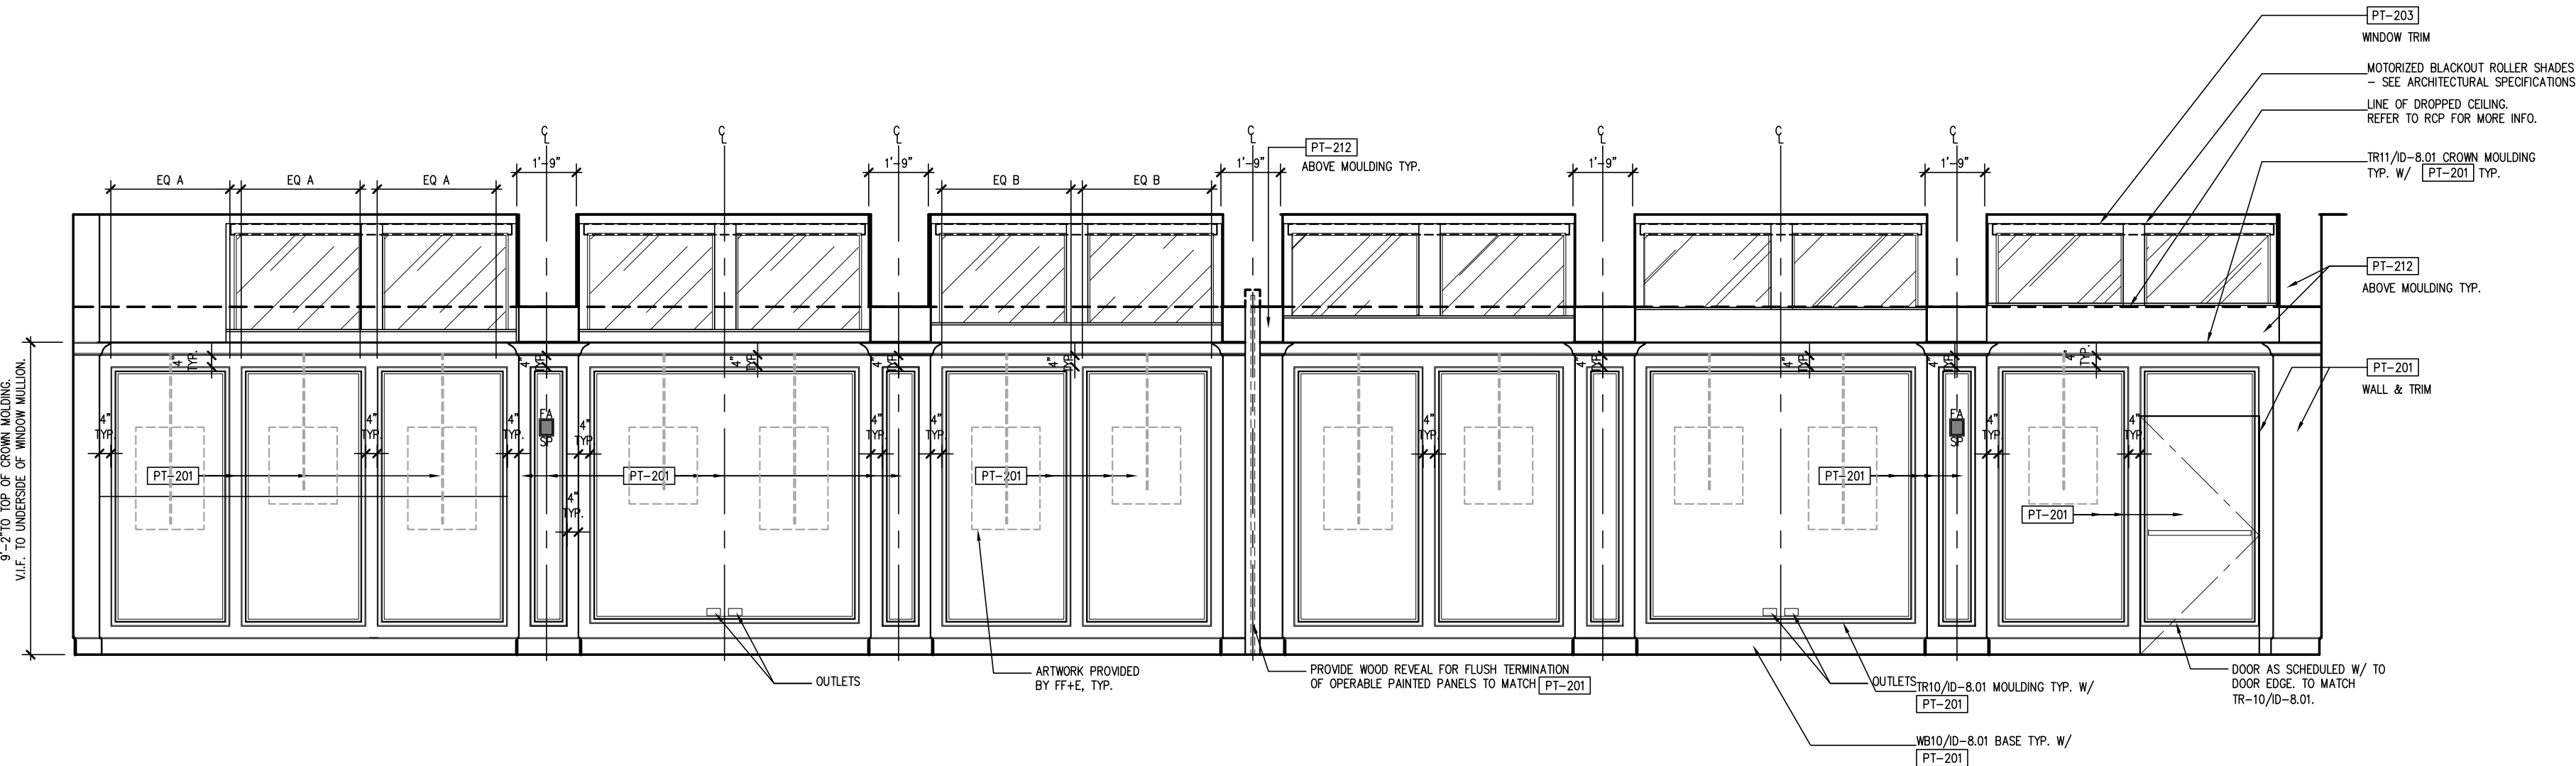

7 MEETING ROOM I - W. ELEV  
1/4" = 1'-0"

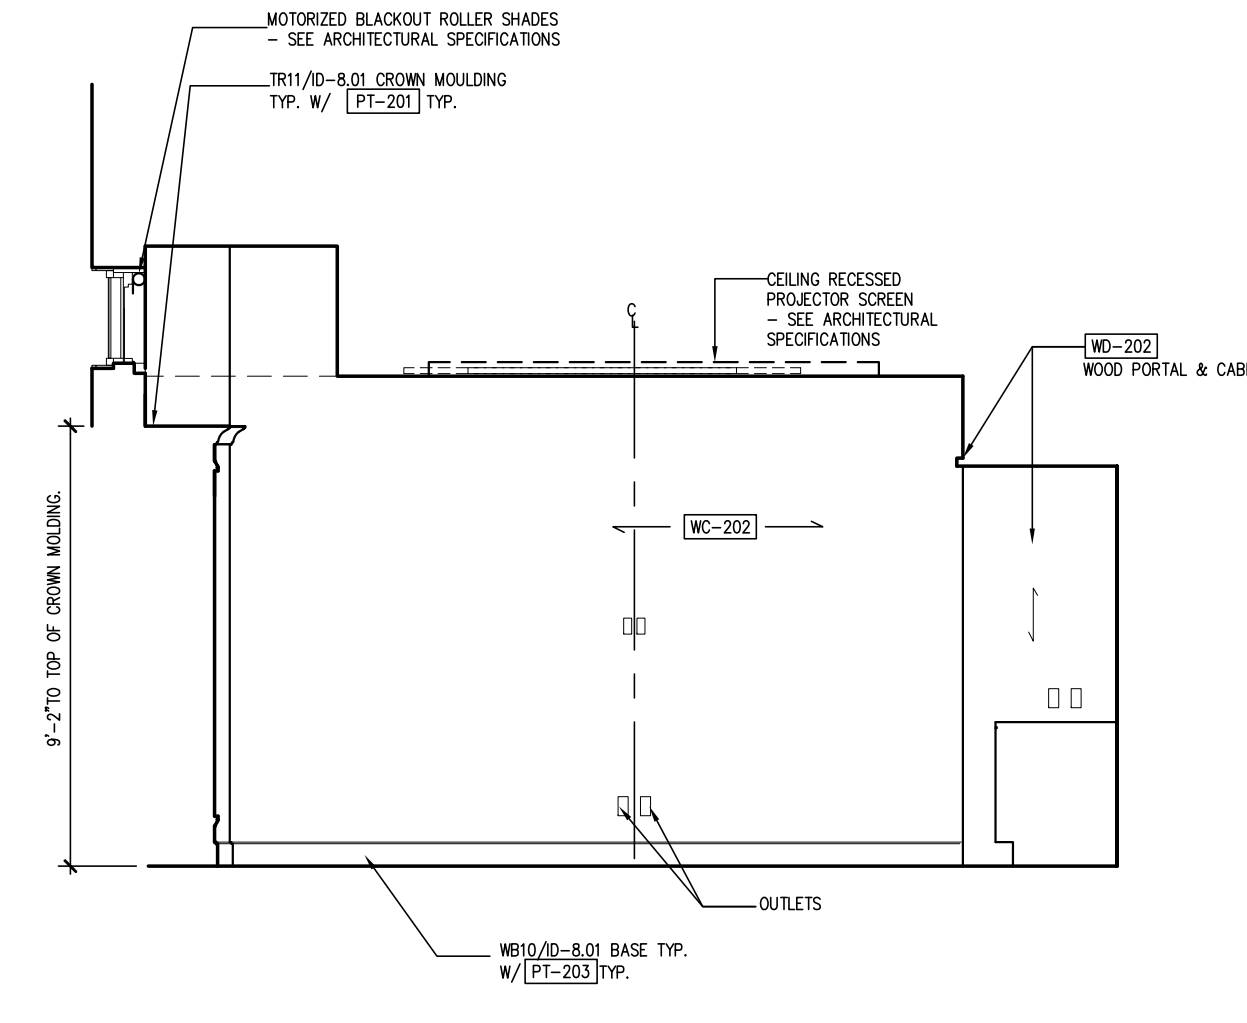

8 MEETING ROOM I - N. ELEV  
1/4" = 1'-0"

Prepared For:  
**119 Development, LLC**  
P.O. Box 7468  
Portland, ME 04112

Consultant:  
**STONEHILL & TAYLOR ARCHITECTS AND PLANNERS**  
31 W. 27th Street New York, NY 10001  
(212) 226-8898 Fax (212) 941-1874

Architect:  
**ARCHETYPE Architects**  
48 Union Wharf Portland, Maine 04101  
(207) 772-6022 Fax (207) 772-4056

Project:  
**Press Hotel**  
119 Exchange St.  
Portland, ME 04101

Revisions:	Date	Description
1	07-01	30% Marriott Submission
2	09-09	60% Marriott Sub. & Pric.
3	10-14	Issue for Bid & Marriott Rev.

Date: 06 SEPT, 2013  
Scale: 1/4" = 1'-0"  
**BOARD ROOM I & MEETING ROOM I ELEVATIONS**

ID-7.01