


Lobby Back Bar Elevation

SCALE - 1/2" = 1' - 0"

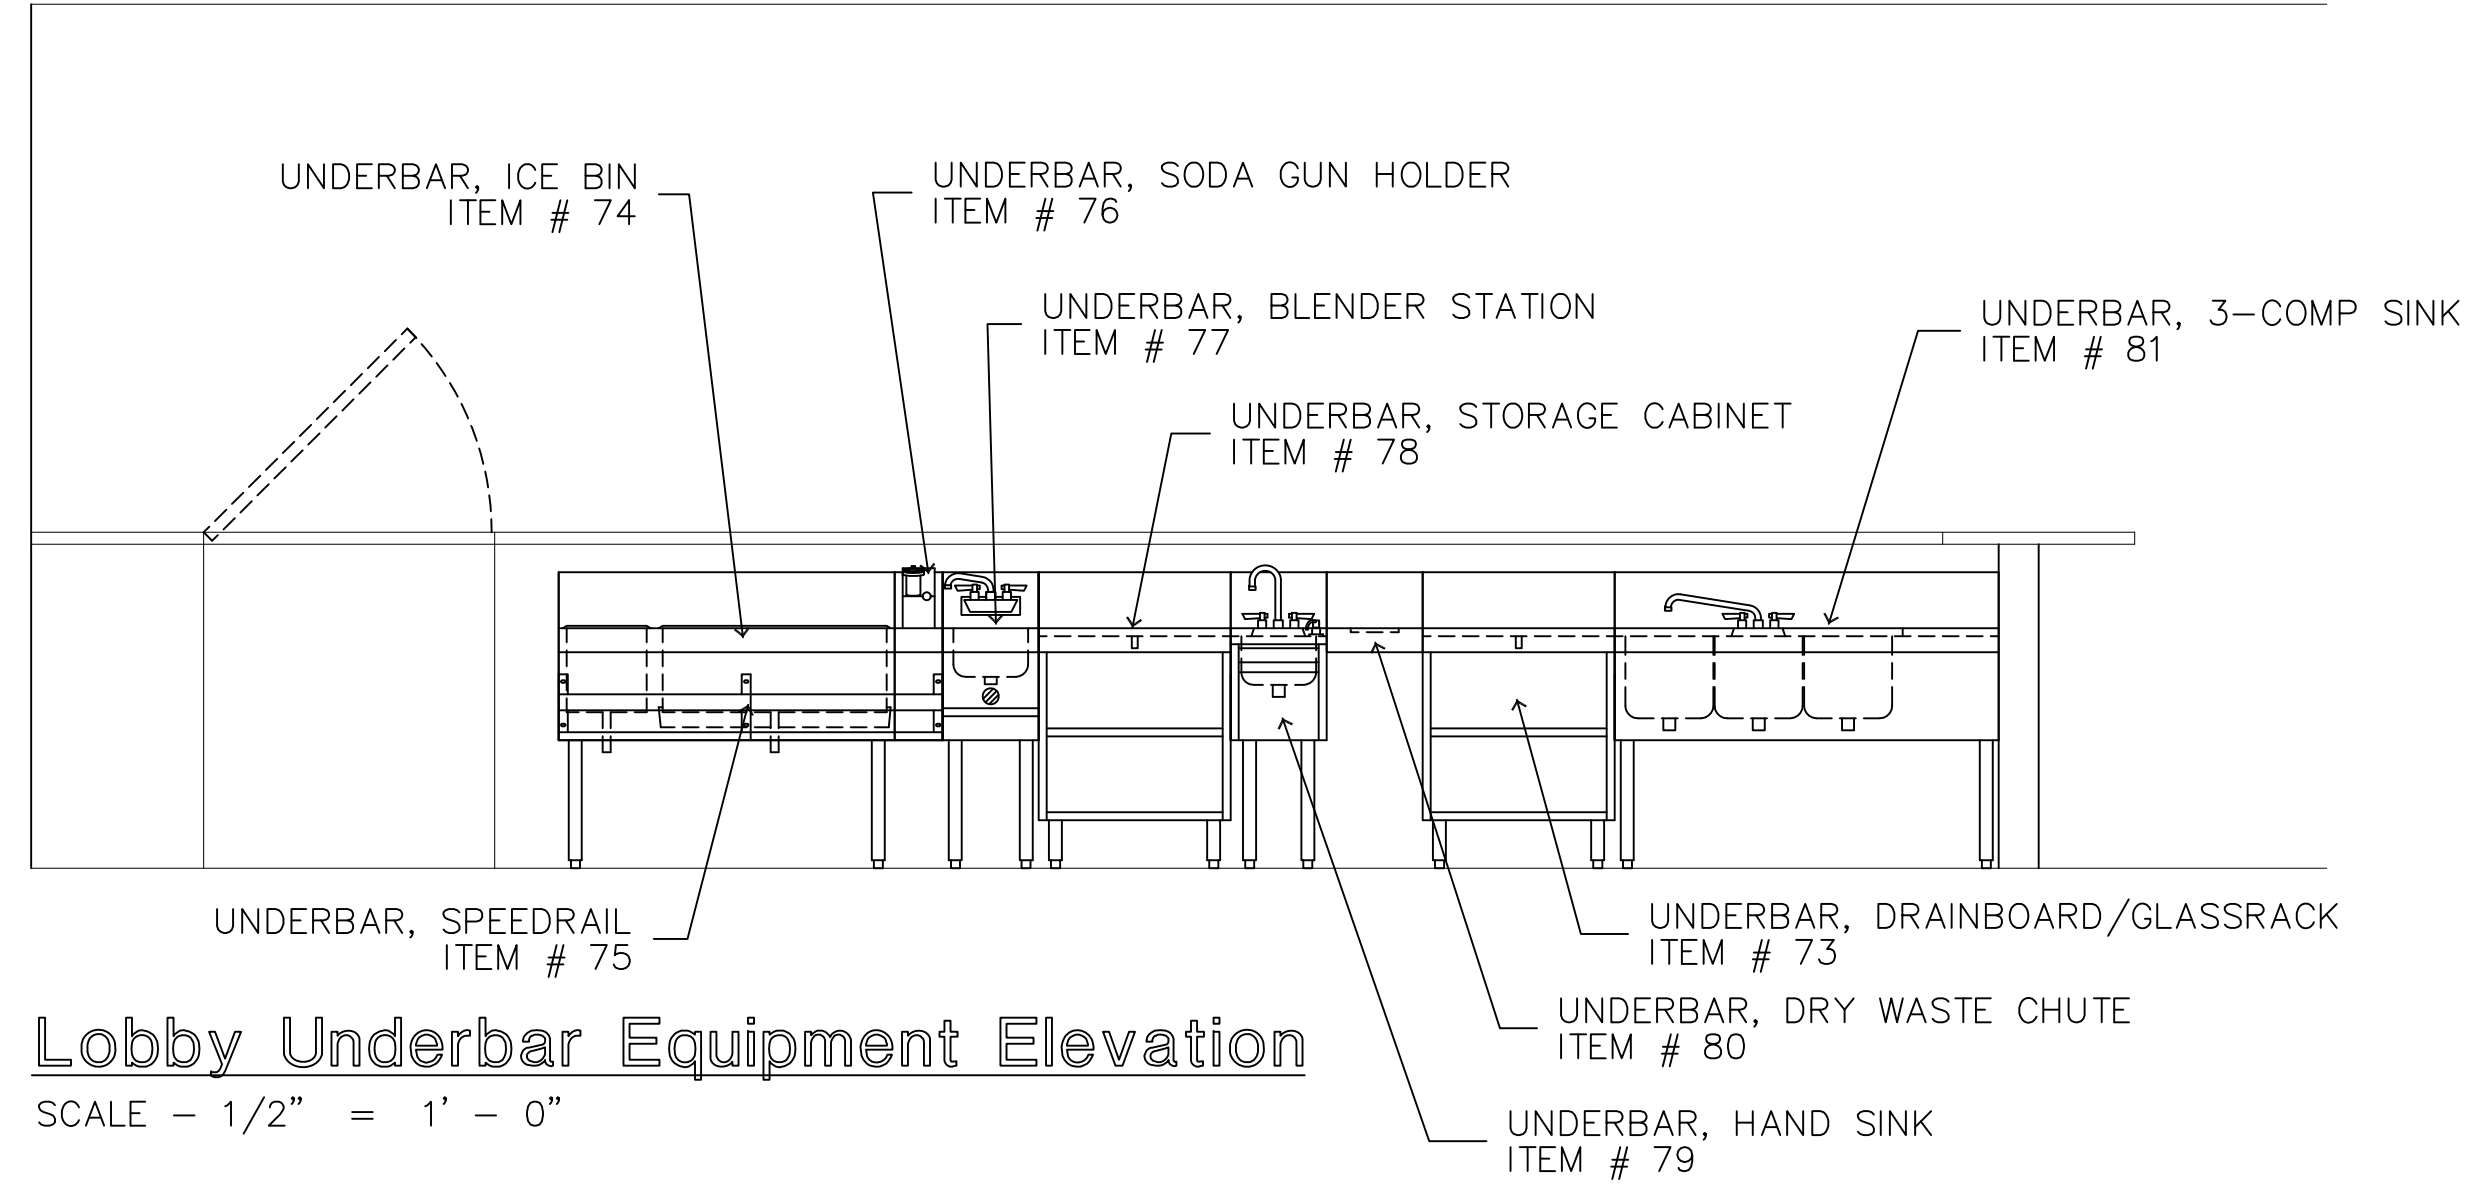

Lobby Underbar Equipment Elevation

SCALE - 1/2" = 1' - 0"

Date: 10 OCT 13		Scale: 1/2" = 1'-0"													
Foodservice Equipment Details and Elevations															
<table border="1"> <tr> <td>Revisions:</td> <td>1</td> <td>13_07-01</td> <td>30% Marriott Submission</td> </tr> <tr> <td></td> <td>2</td> <td>13_09-09</td> <td>60% Marriott Sub. & Pric.</td> </tr> <tr> <td></td> <td>3</td> <td>13_10-14</td> <td>Issue for Bid & Marriott Revw.</td> </tr> </table>				Revisions:	1	13_07-01	30% Marriott Submission		2	13_09-09	60% Marriott Sub. & Pric.		3	13_10-14	Issue for Bid & Marriott Revw.
Revisions:	1	13_07-01	30% Marriott Submission												
	2	13_09-09	60% Marriott Sub. & Pric.												
	3	13_10-14	Issue for Bid & Marriott Revw.												
Project:		PRESS HOTEL 390 CONGRESS STREET PORTLAND, ME 04101													
Architect:		 48 Union Wharf Portland, Maine 04101 (207) 772-6022 Fax (207) 772-4056													
Consultant:															
Prepared For:		119 Development, LLC													
FS-8															