

- PRELIMINARY - NOT FOR CONSTRUCTION
- APPROVED FOR CONSTRUCTION
- SUPERSEDES ALL PREVIOUS ISSUES

BY *Blakely* DATE 11-5-2003

REFERENCE DRAWINGS	
DWG. NO.	TITLE

LEGEND:
 (L3x3) - EXISTING STEEL MEMBER
 F.V. - FIELD VERIFY

Released For Information
 Date: Nov. 05, 2003

REV.	ISSUED TO	CLIENT	ISSUED FOR
0			

THIS DRAWING IS THE PROPERTY OF NEILL AND GUNTER
 INCORPORATED AND IS TO BE USED ONLY FOR THE SPECIFIC
 PROJECT IDENTIFIED ON THE DRAWING. NO REVISIONS,
 CORRECTIONS OR CHANGES SHALL BE MADE WITHOUT THE
 WRITTEN CONSENT OF NEILL AND GUNTER INCORPORATED.

REVISIONS		CKD.
NO.	DATE	BY

DESIGNED	DRAWN	CKD.
D. PERREault	D. PERREault	





Neill and Gunter

PORTLAND PRESS HERALD
 CONGRESS STREET OFFICE BUILDING

FIRE ESCAPE MAINTENANCE
 FIRE ESCAPE EXISTING CONDITION
 LEVELS 4 & 5
 PLANS & SECTIONS

JOB NO.	DWG. NO.	
25216	D-3002	

CAD 25216S002

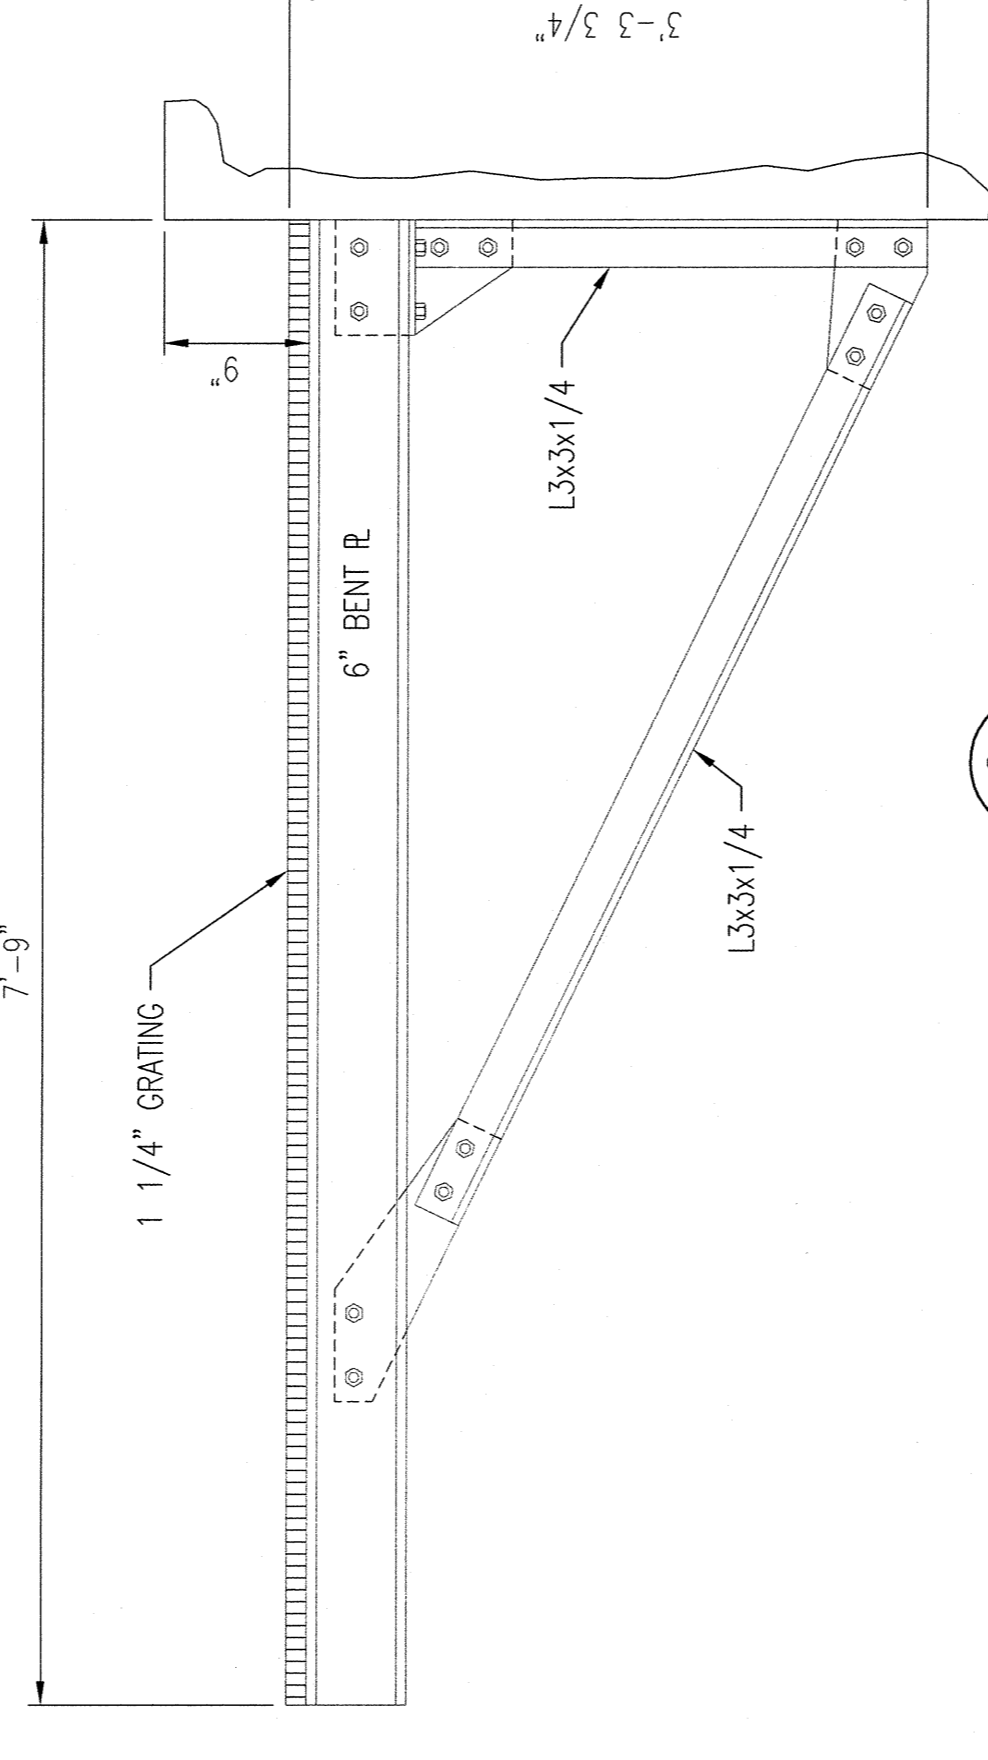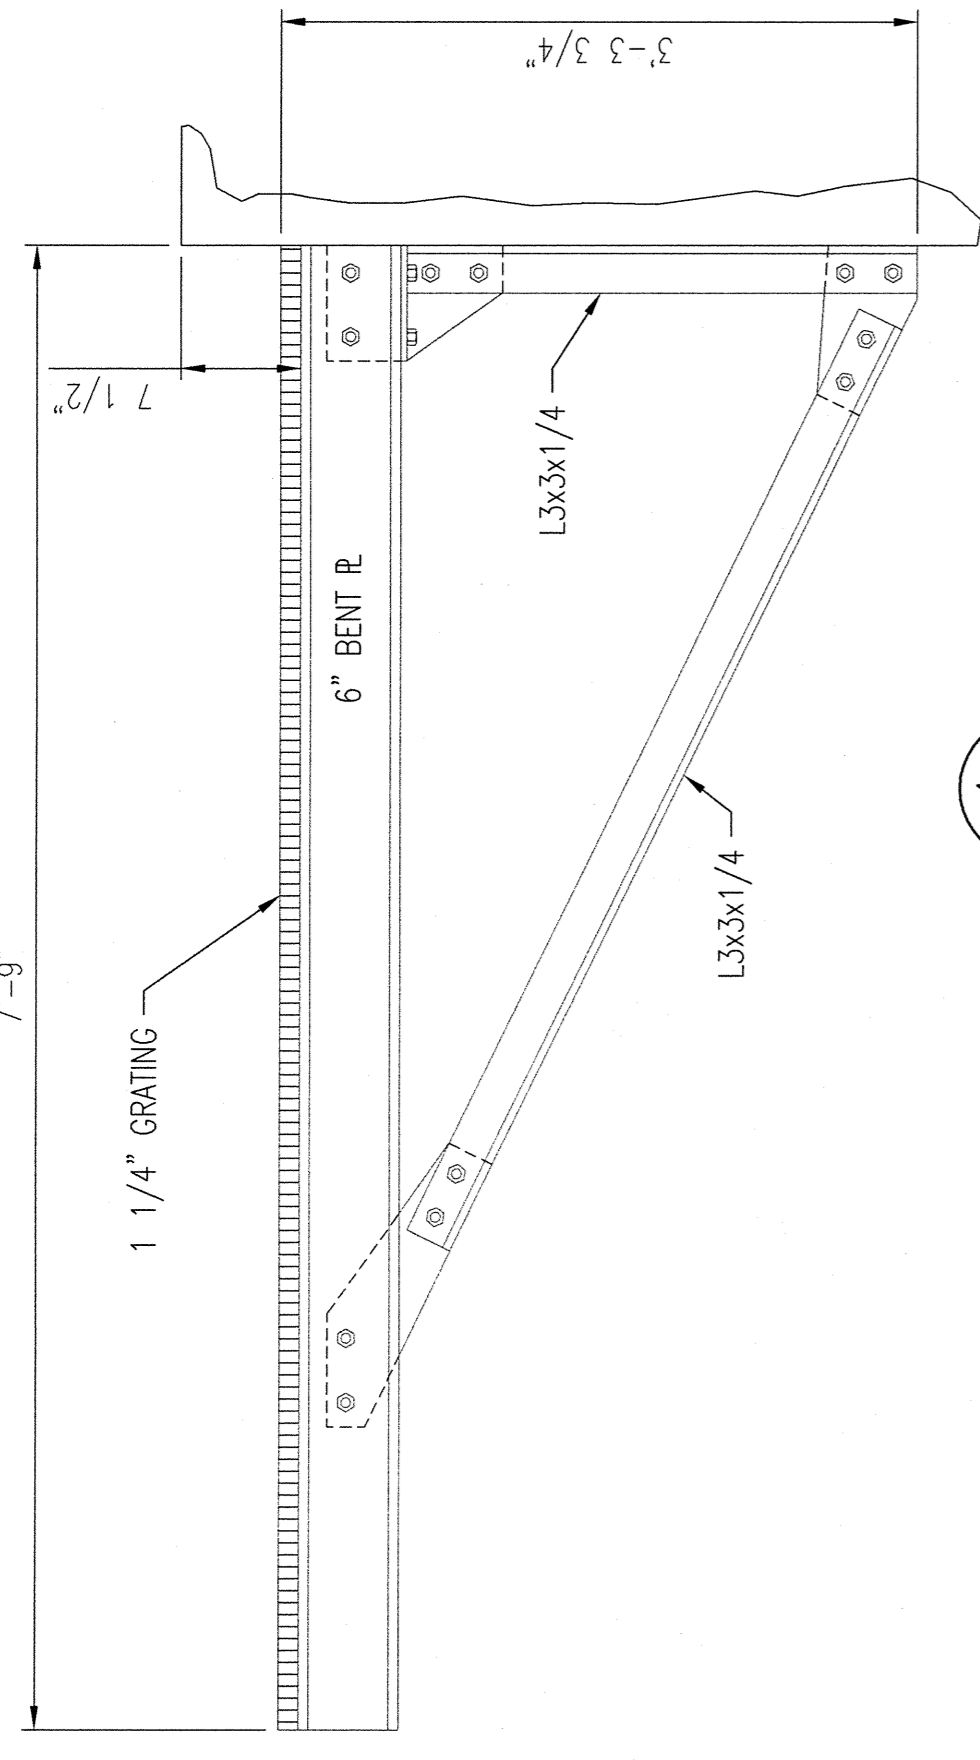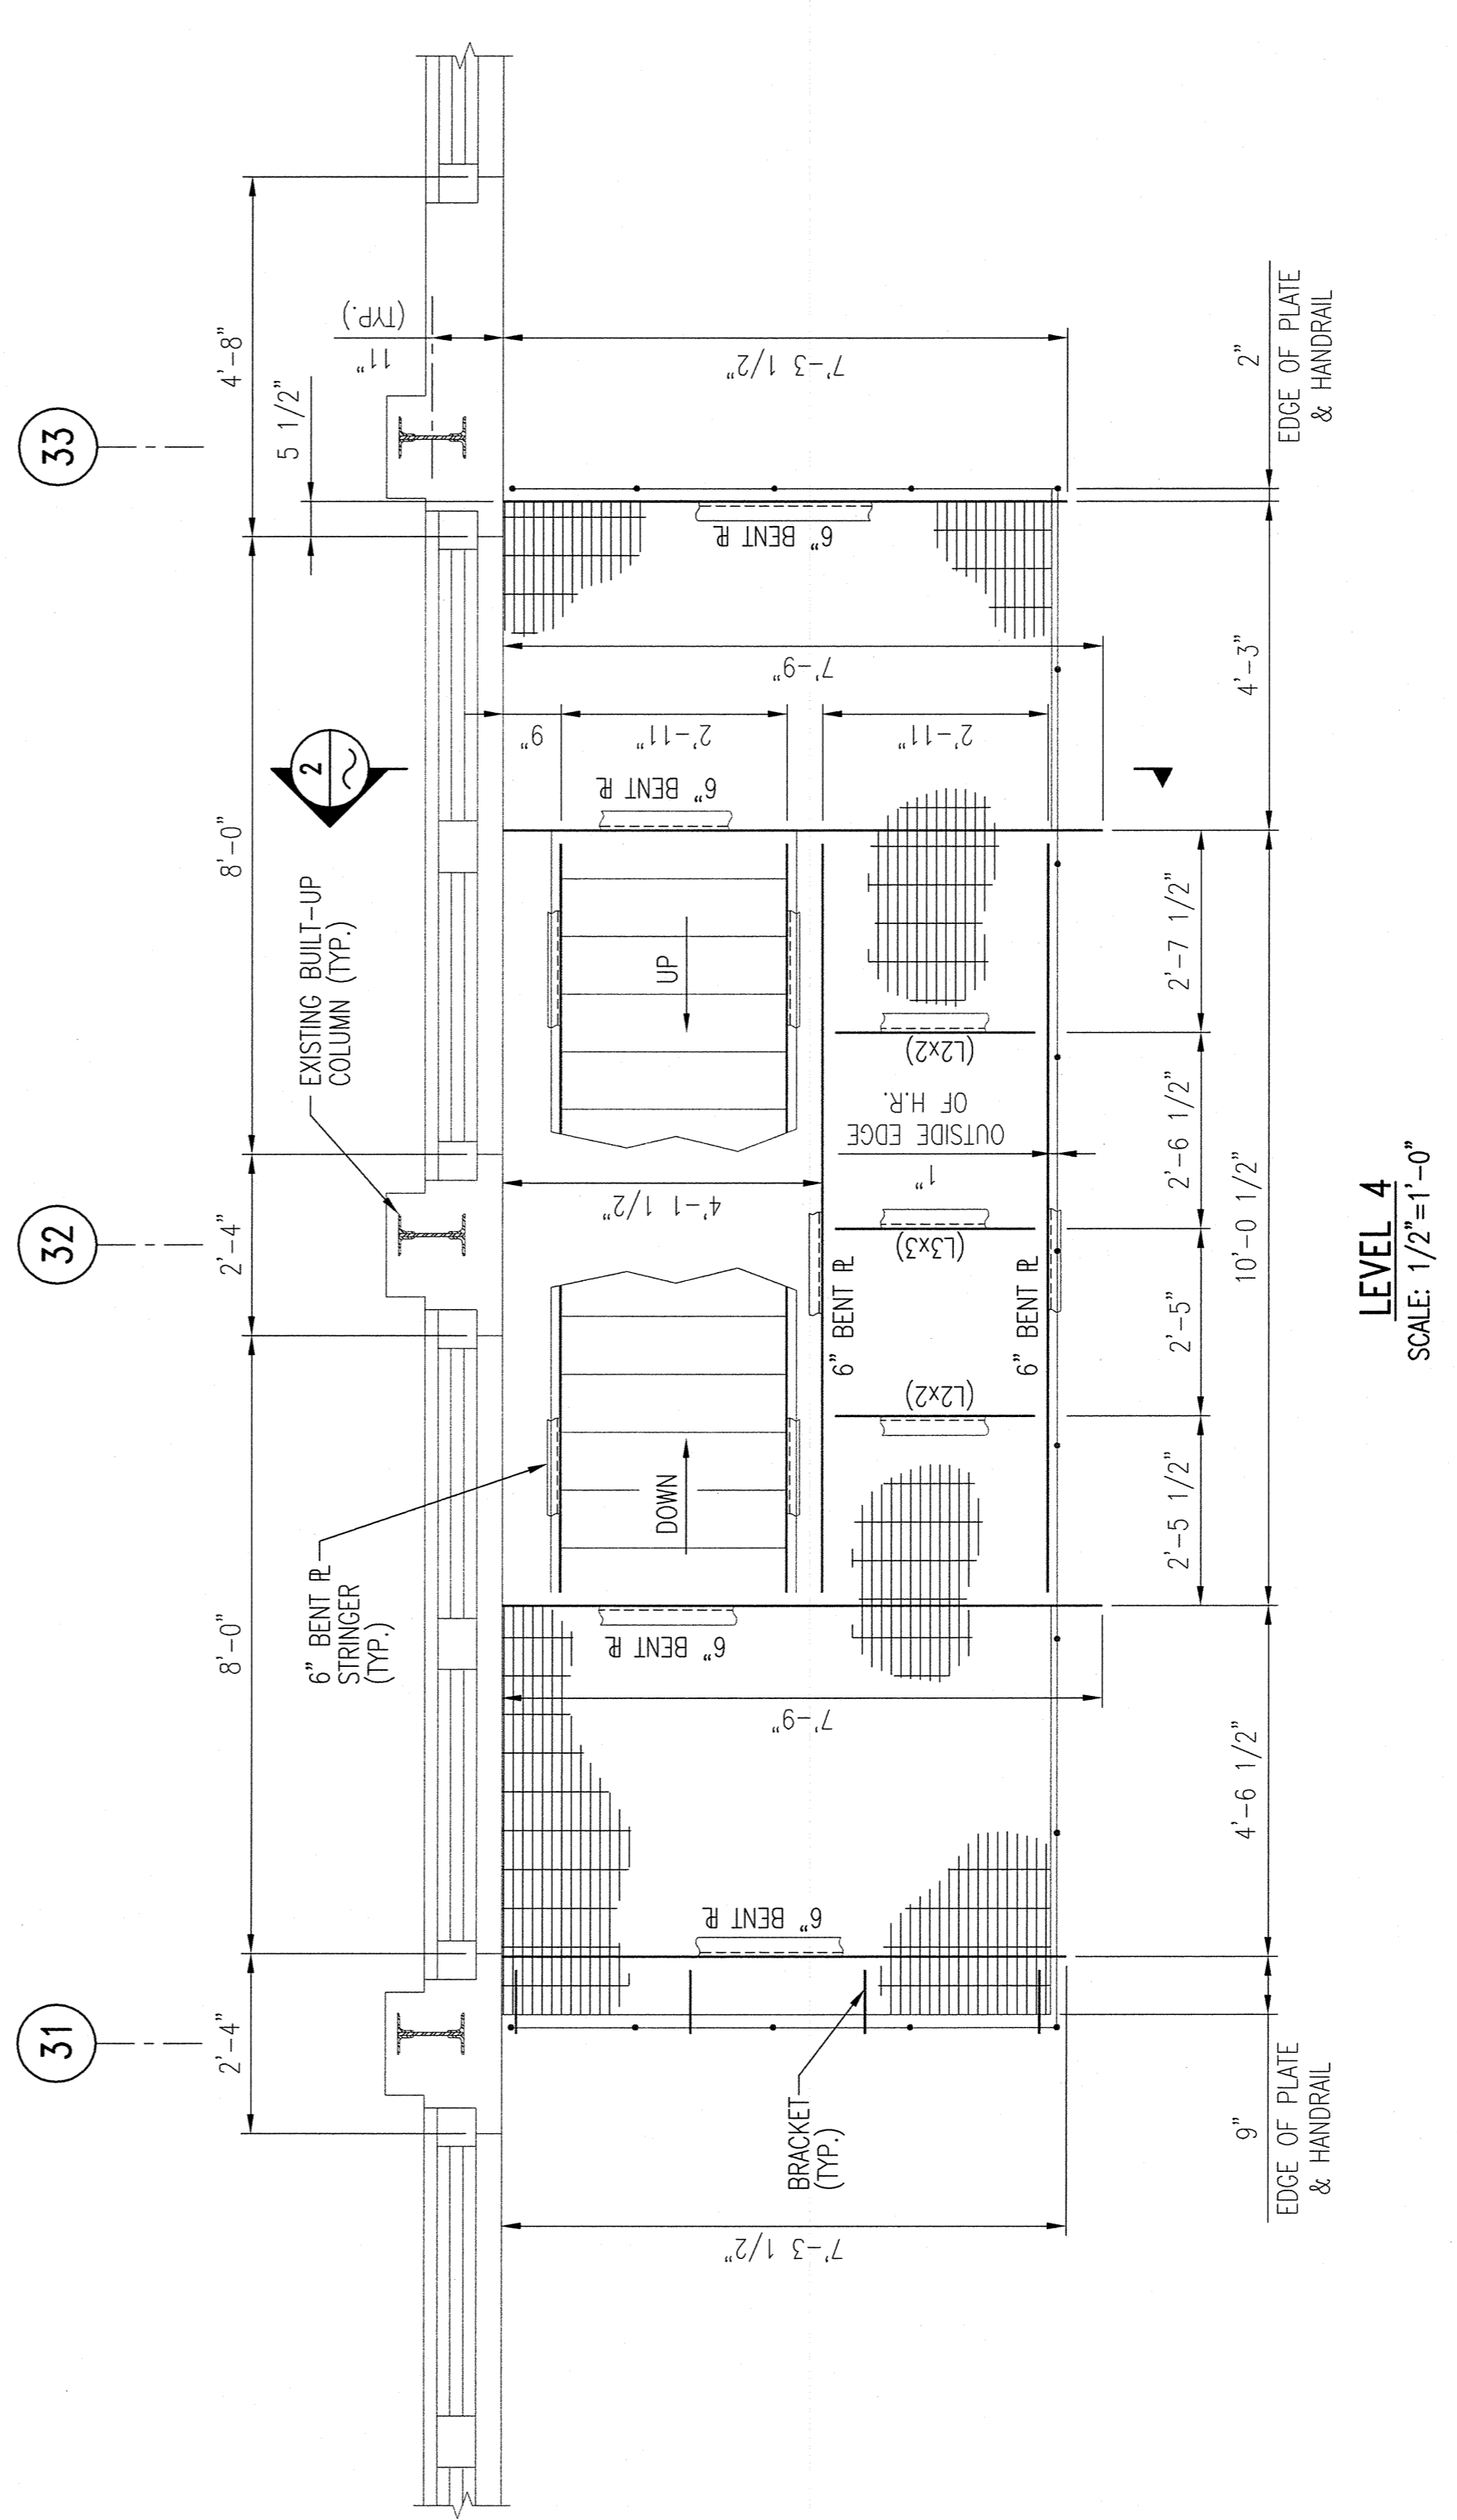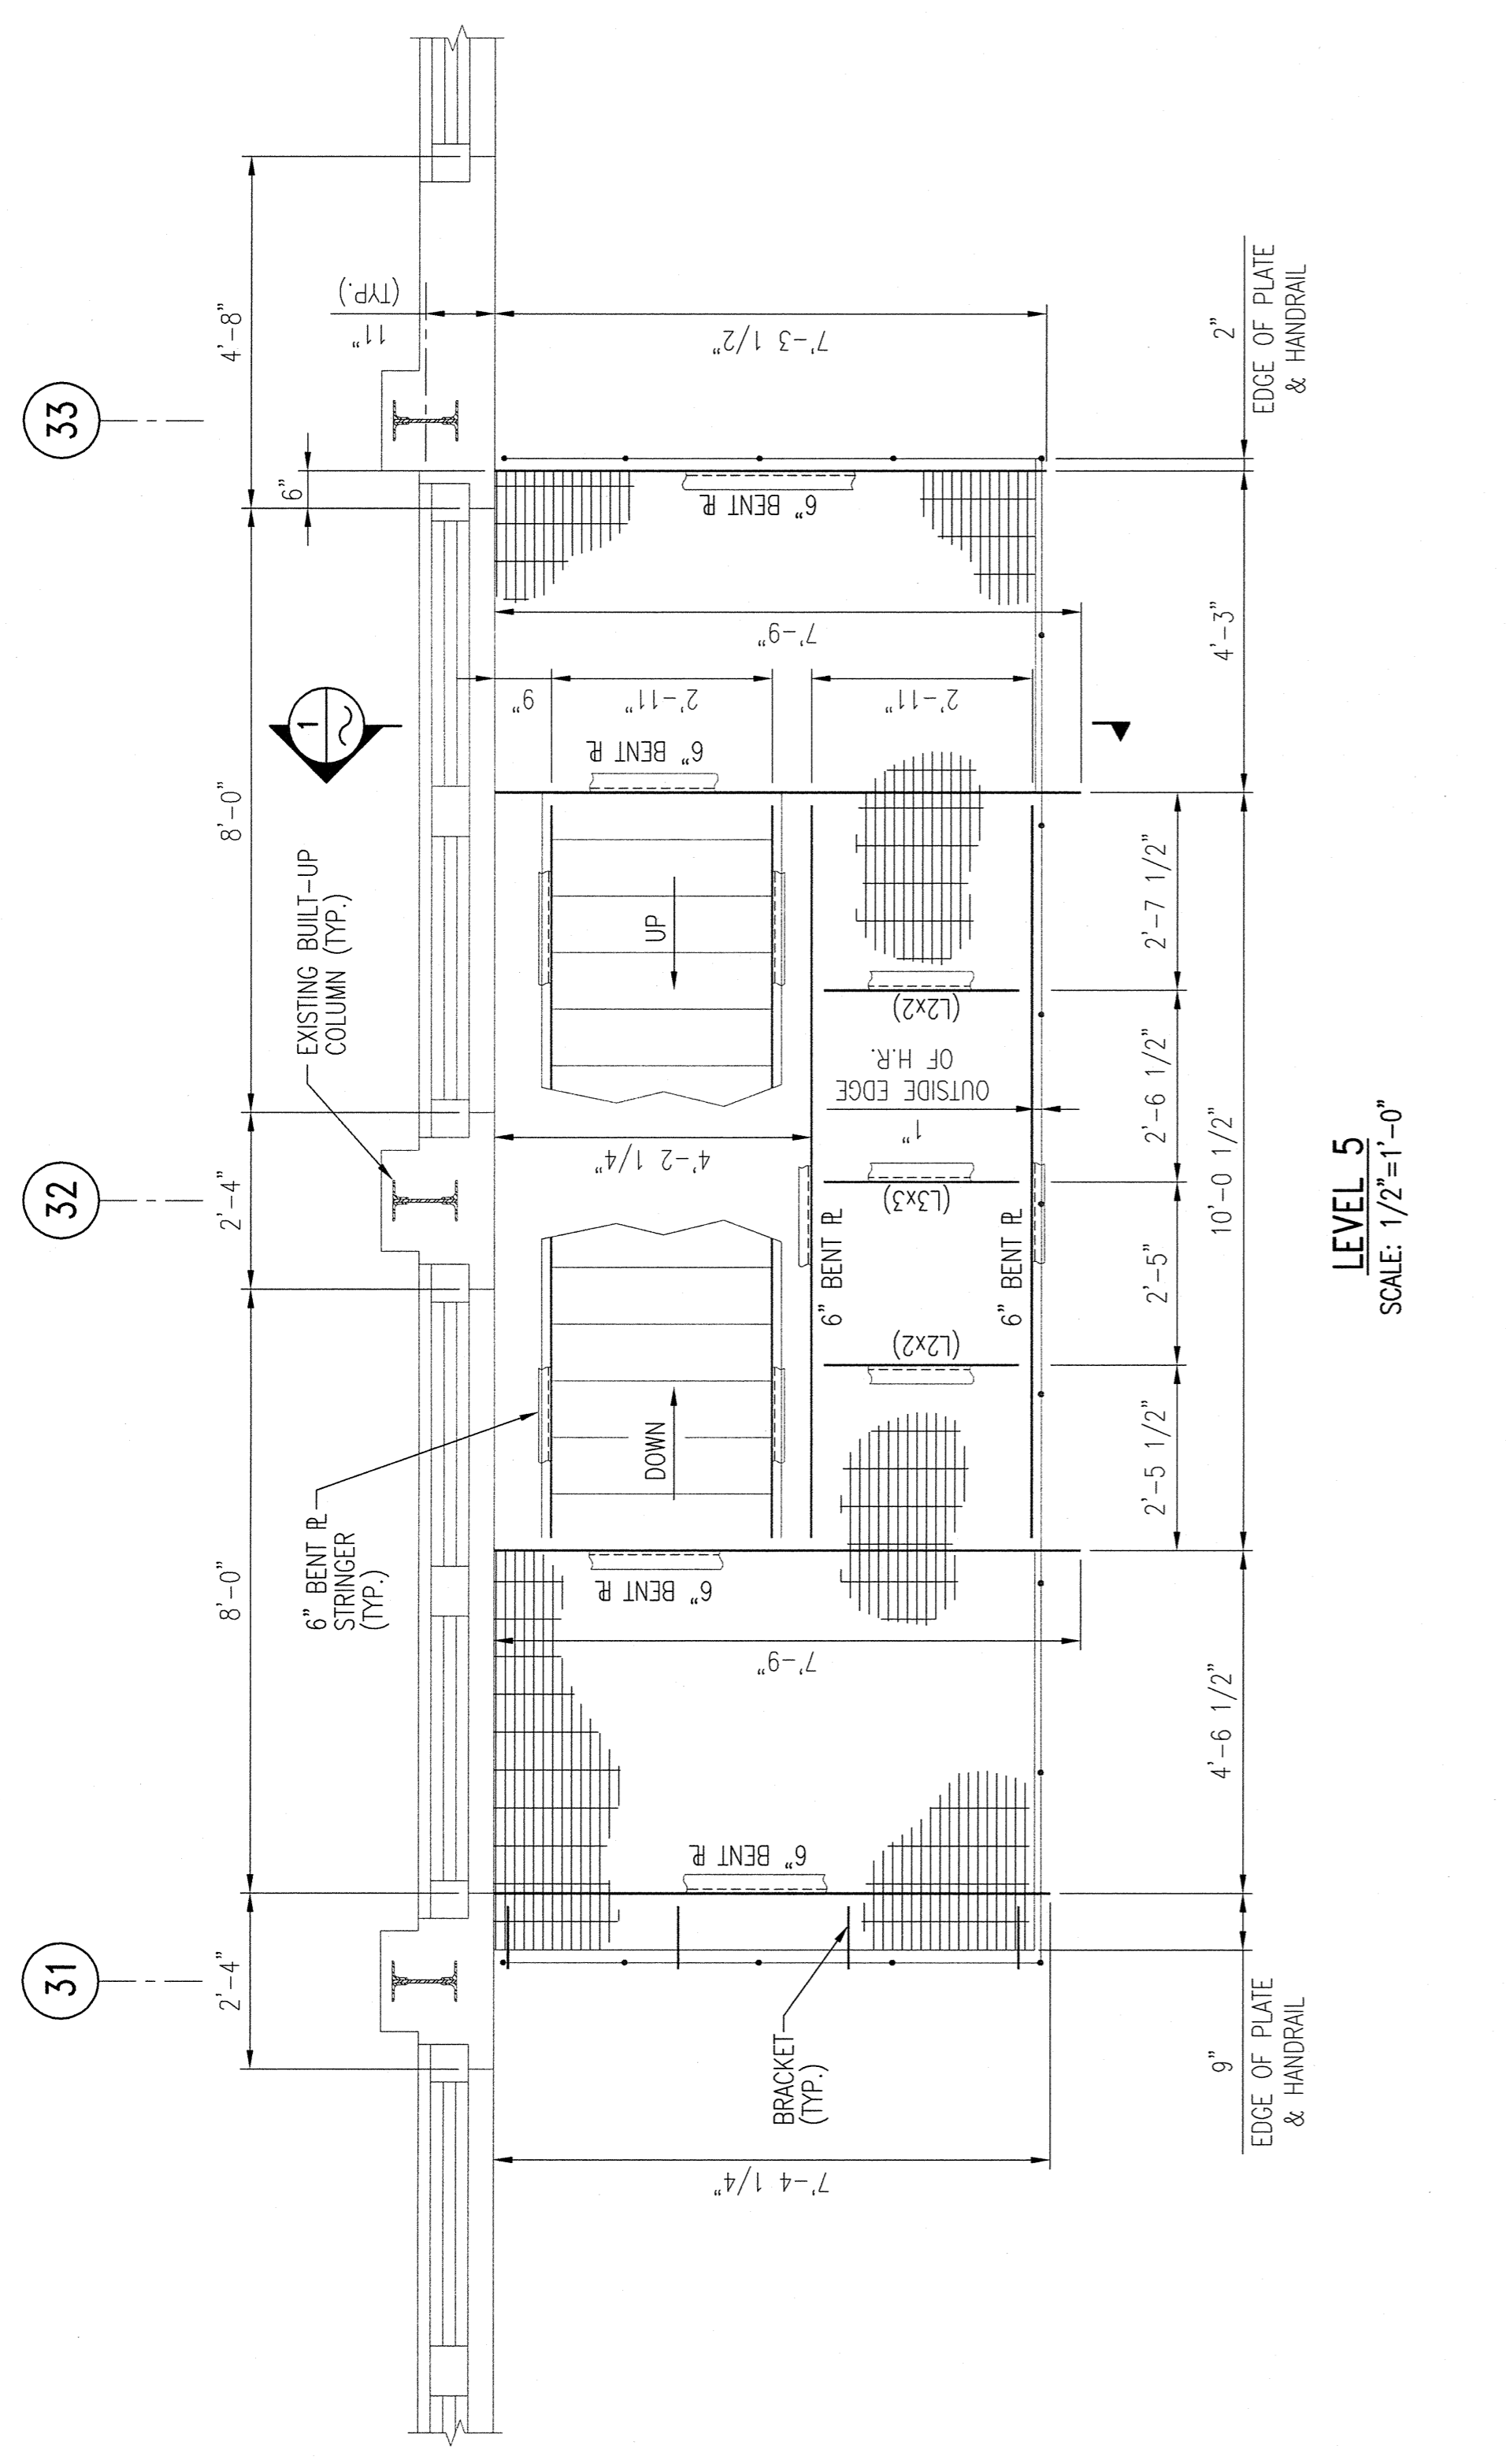

THIS IS AN AUTOCAD® FILE.
 TO PRODUCE A SCALEABLE DRAWING, IT
 MUST BE PLOTTED AT THE INTENDED
 SCALE.

