






□ PRELIMINARY - NOT FOR CONSTRUCTION
 ■ APPROVED FOR CONSTRUCTION
 □ SUPERSEDES ALL PREVIOUS ISSUES
 BY *[Signature]* DATE 11-5-2003

REFERENCE DRAWINGS

DWG. NO.	TITLE	BY

NOTES:
 1. FOR GENERAL AND STEEL NOTES SEE DRAWING D-3008.
LEGEND:
 (L3x3) - EXISTING STEEL MEMBER
 F.V. - FIELD VERIFY

Released For Construction
 Date: Nov. 05, 2003

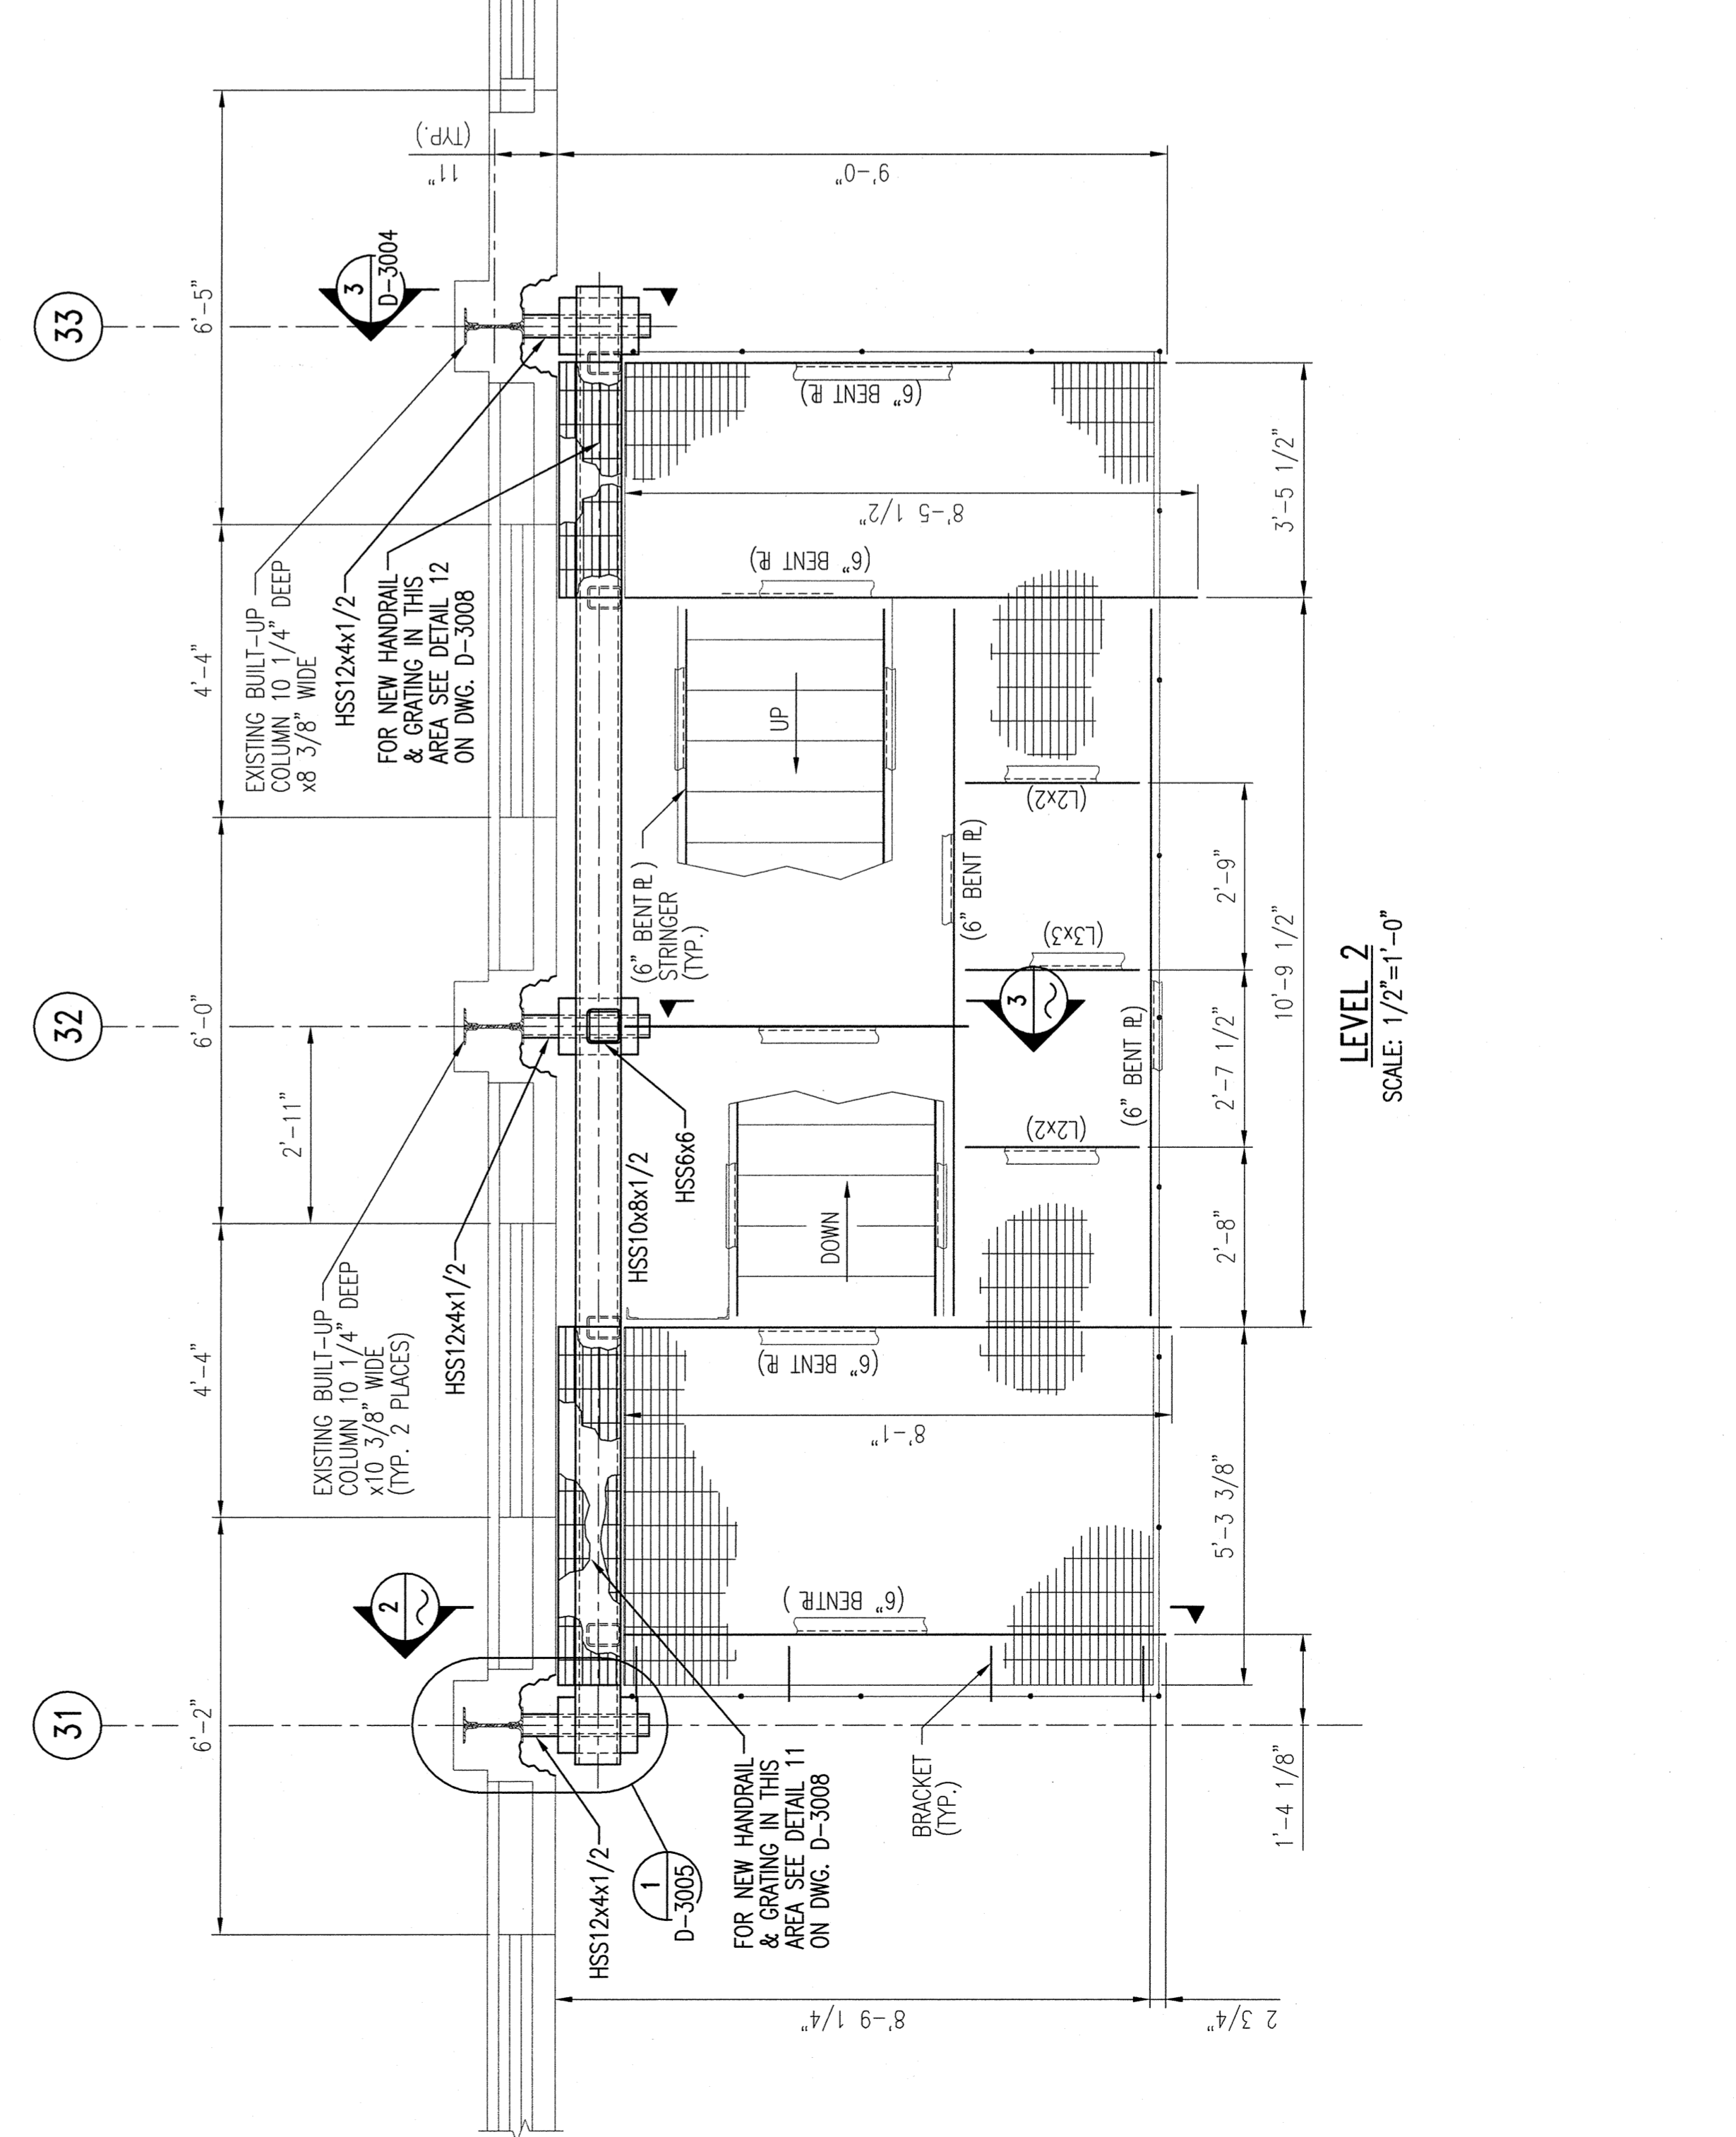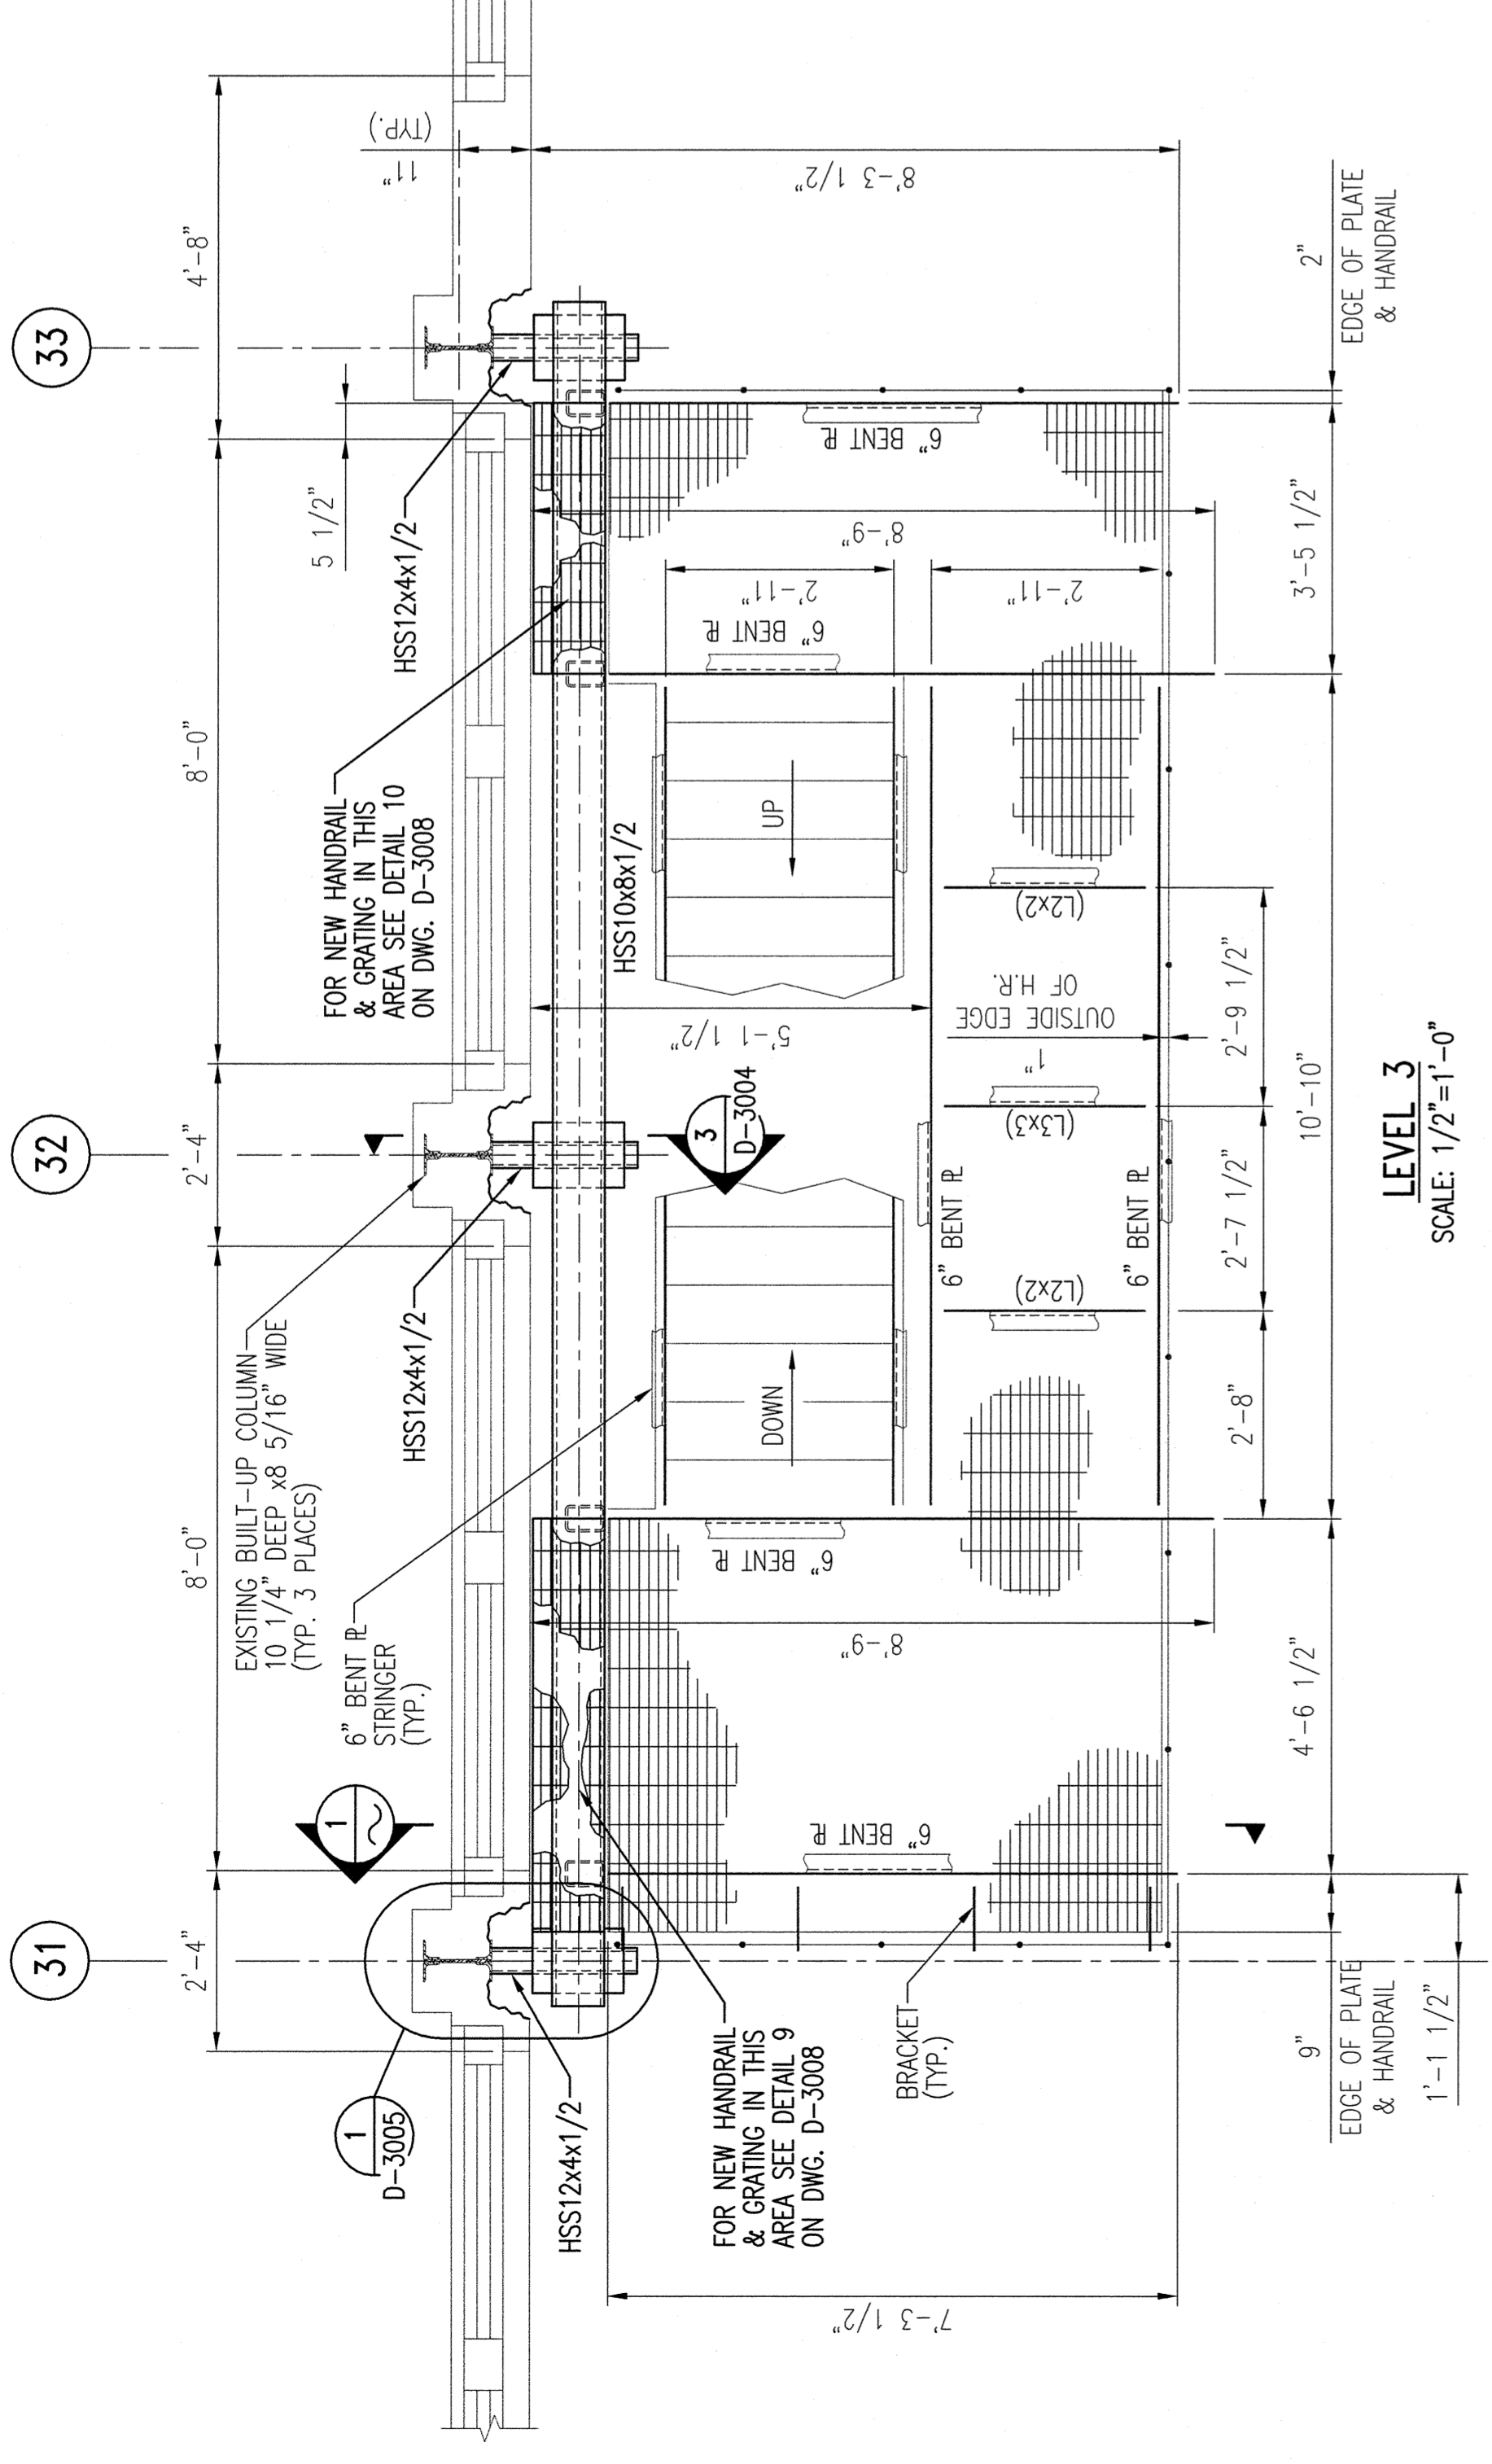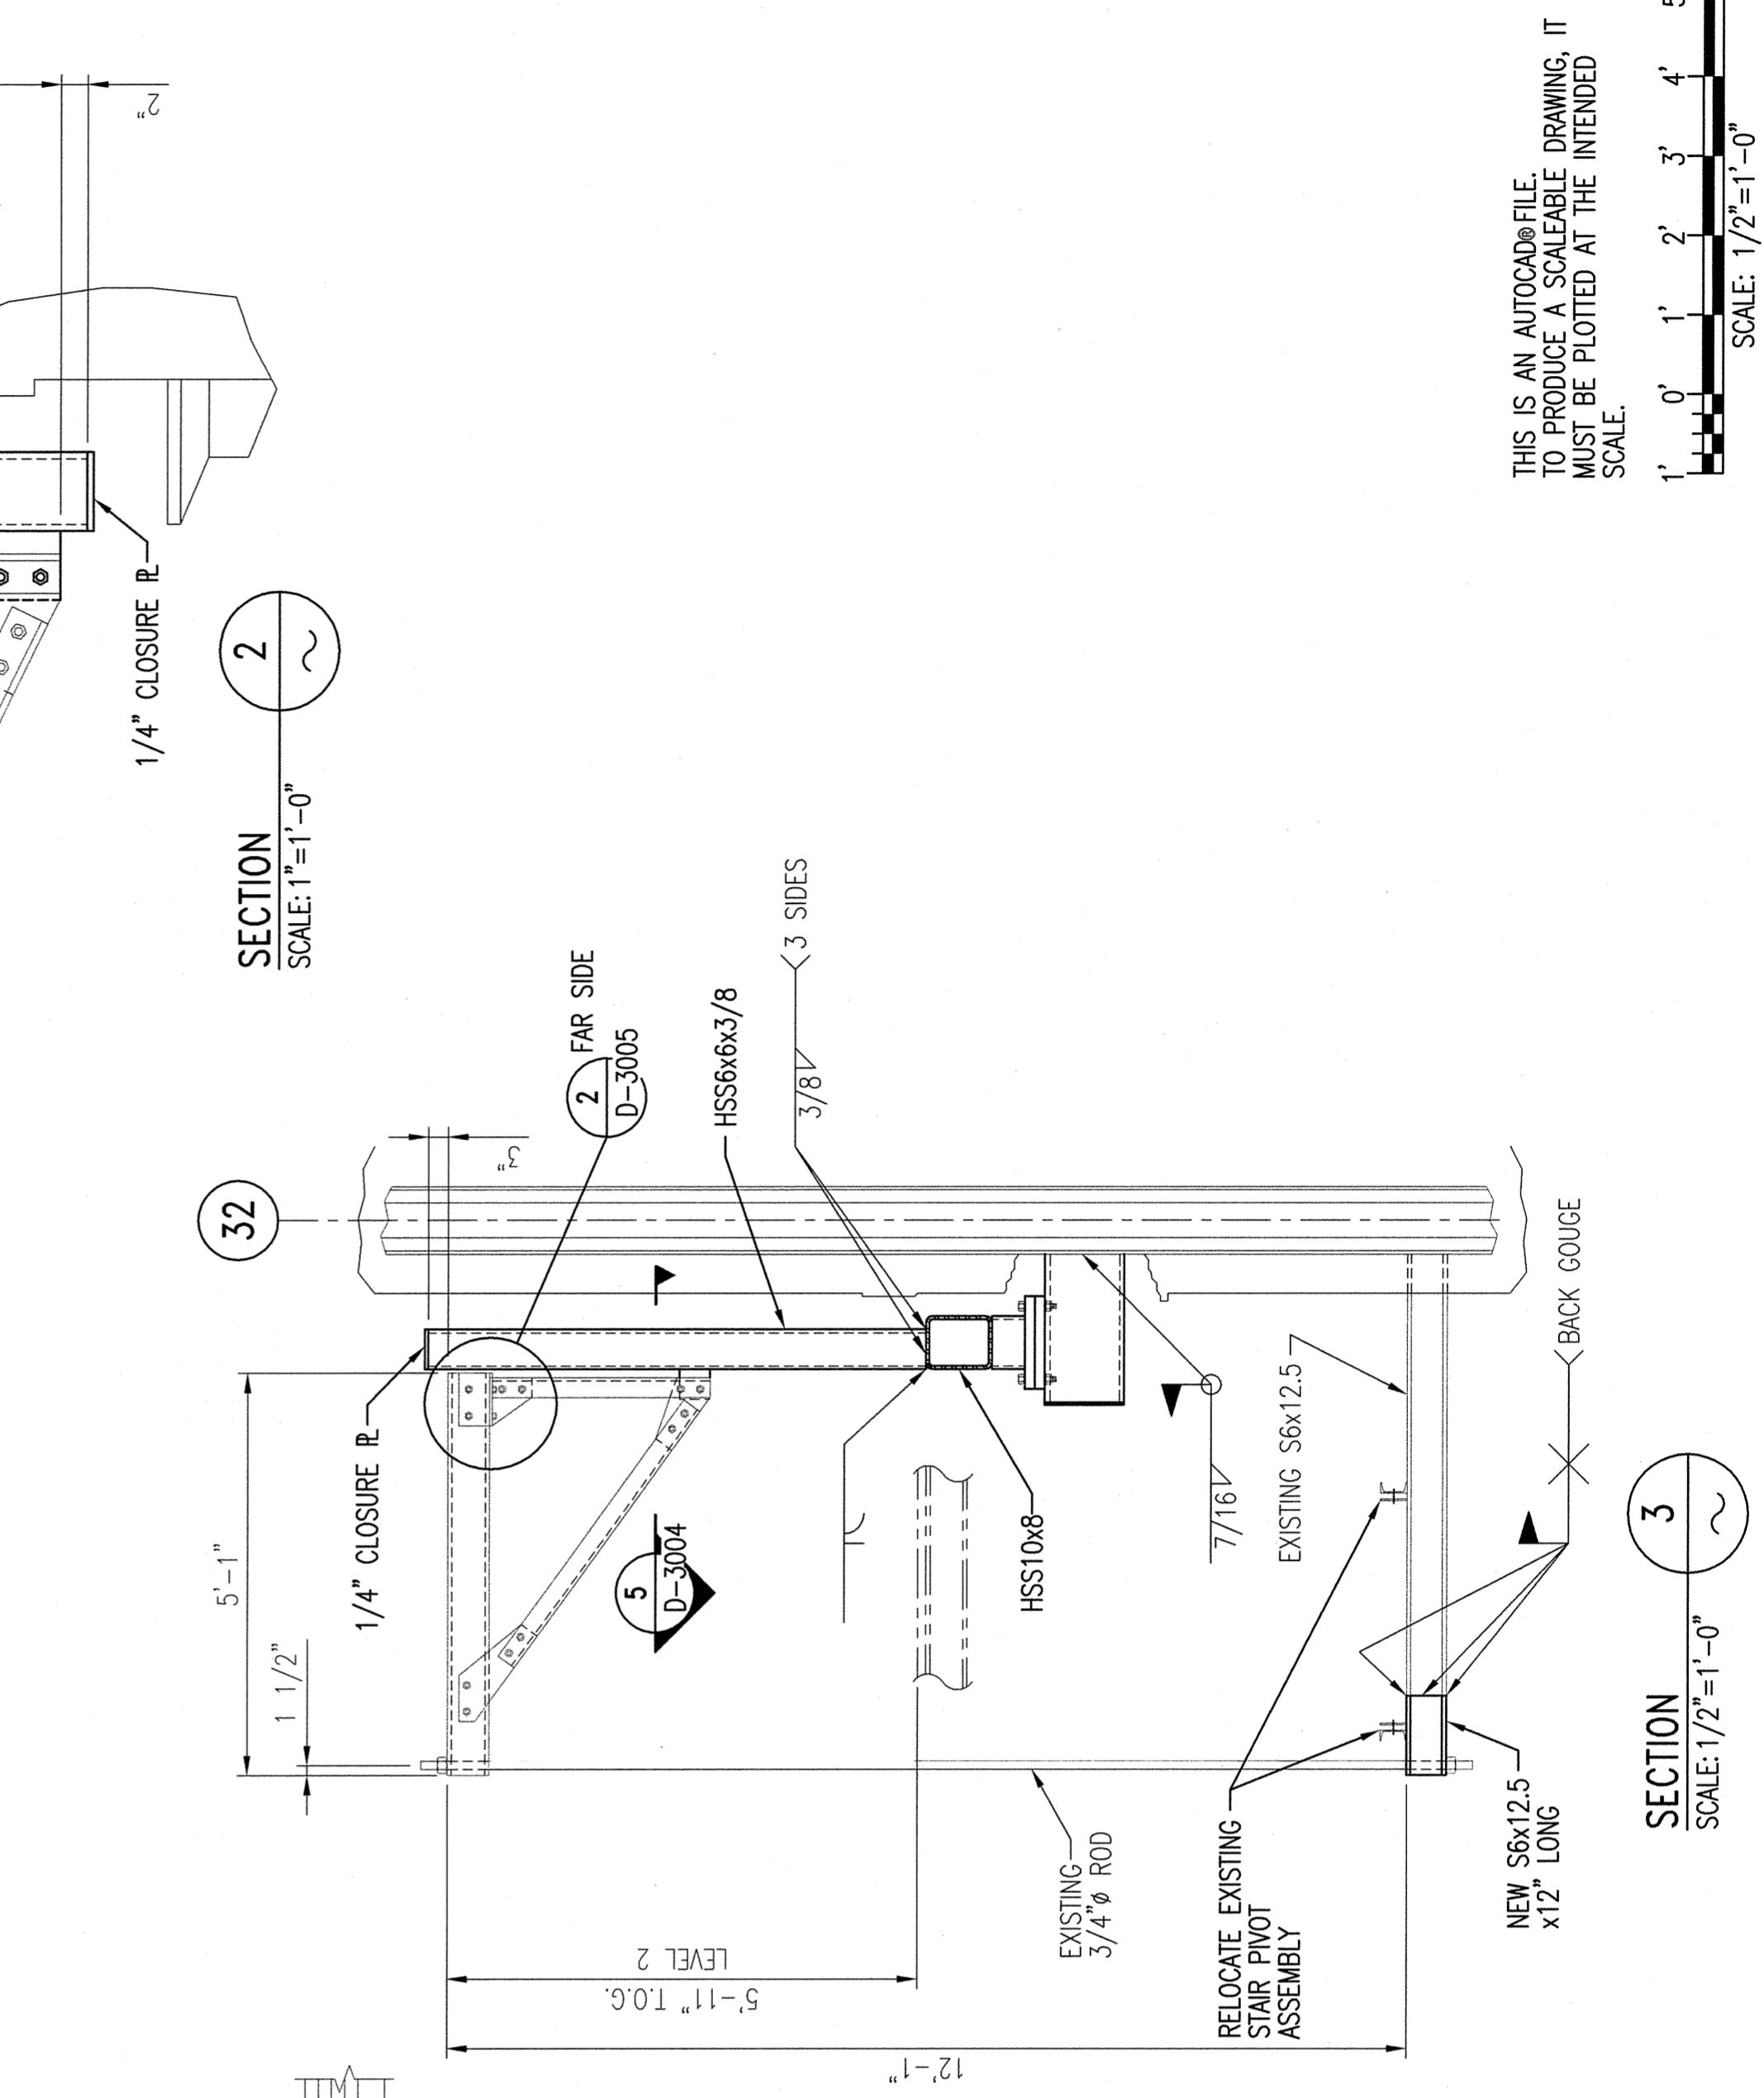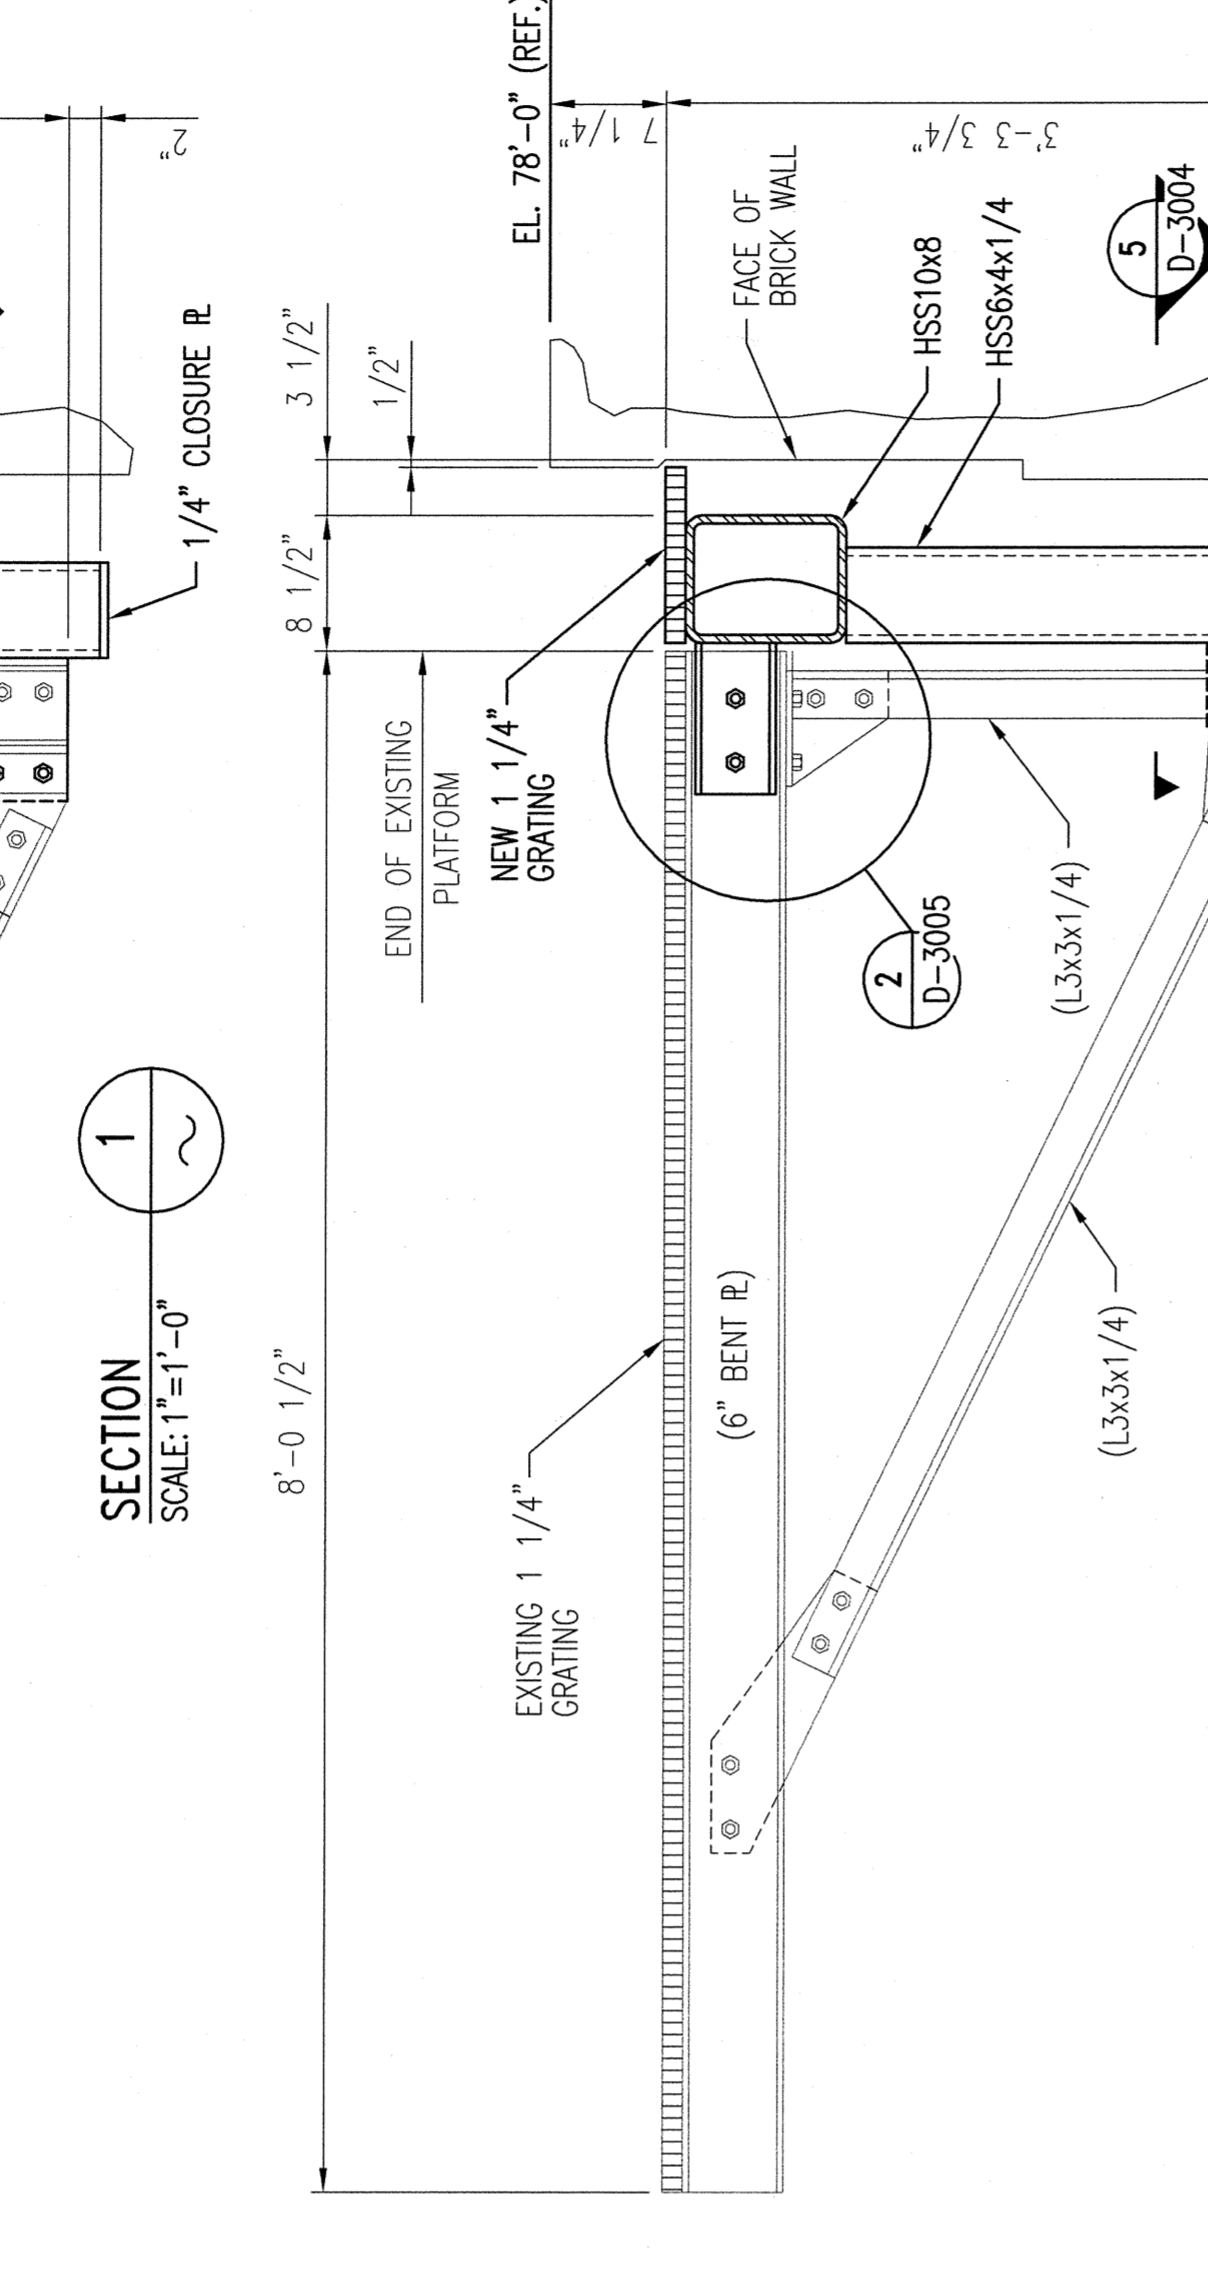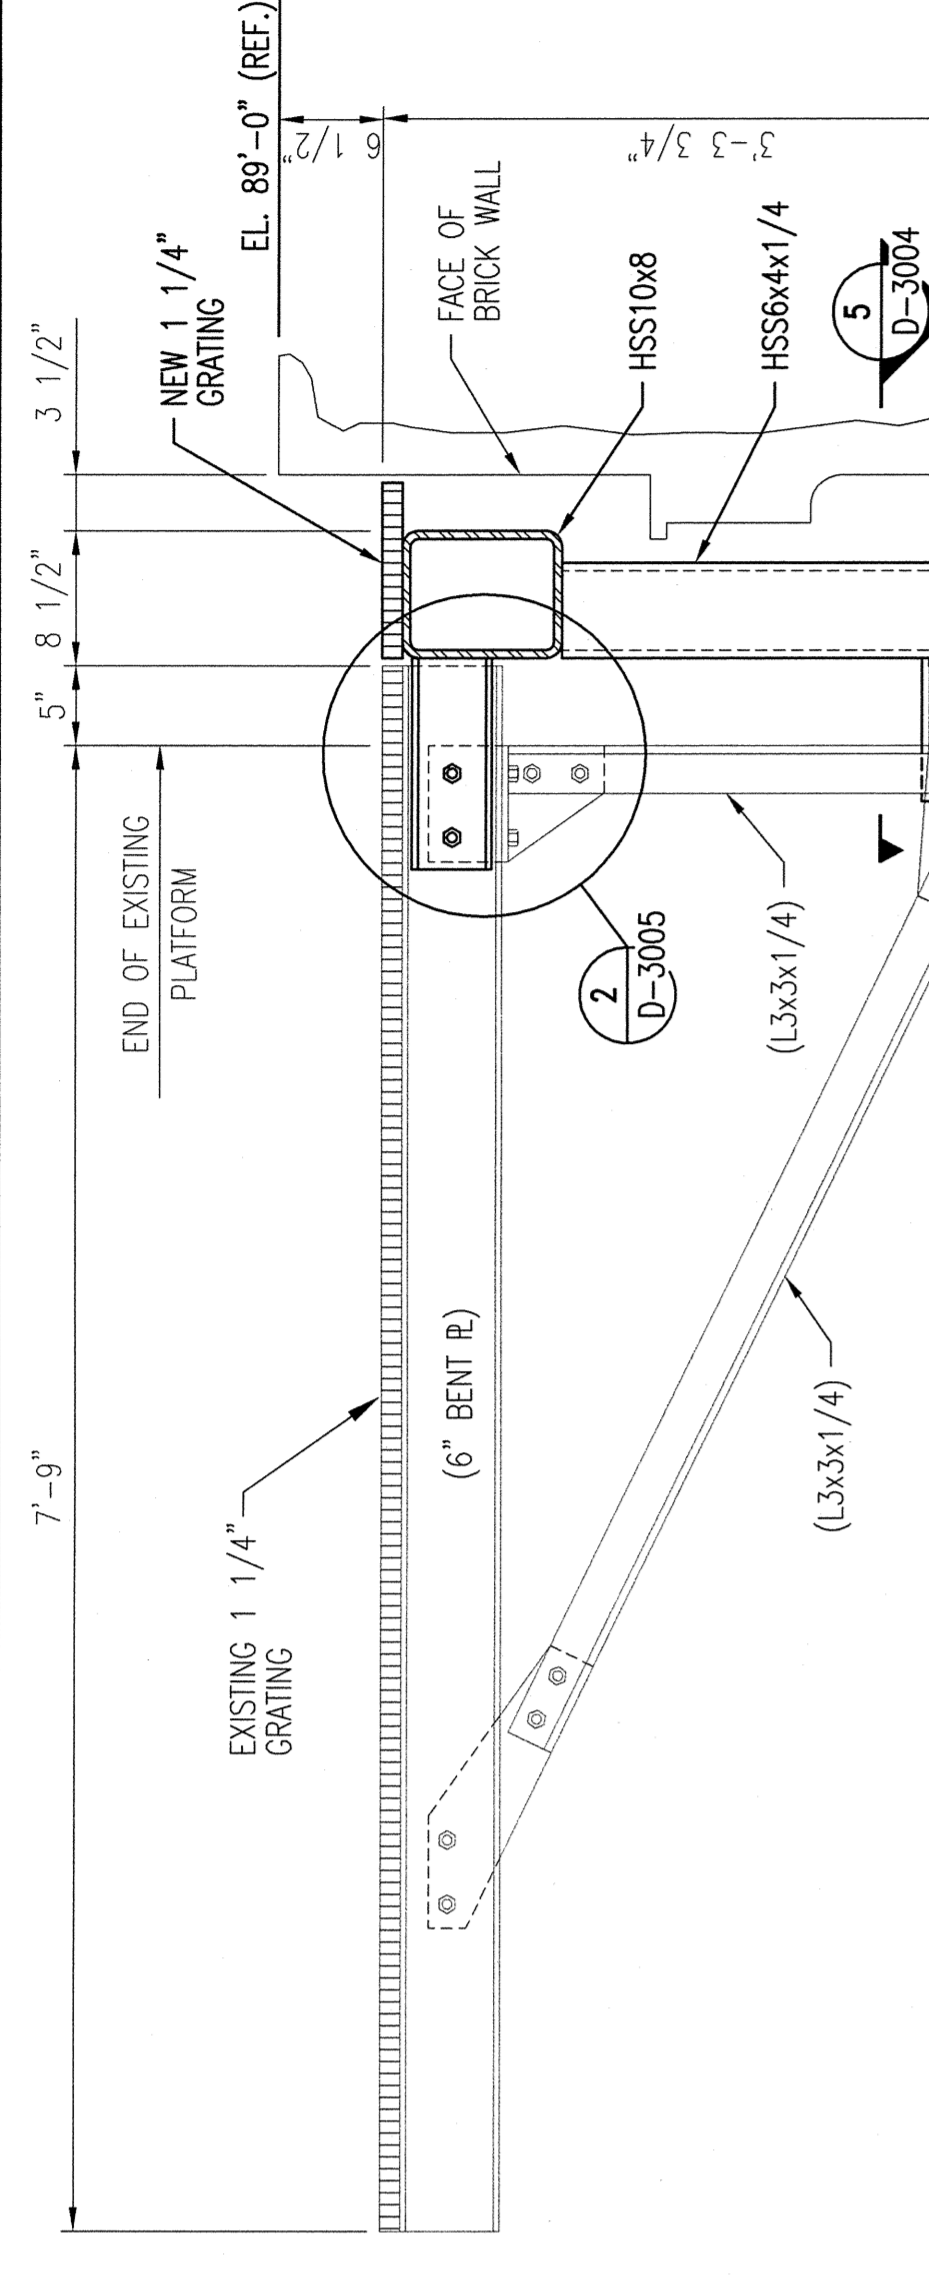

THIS IS AN AUTOCAD® FILE. TO PRODUCE A SCALEABLE DRAWING, IT MUST BE PLOTTED AT THE INTENDED SCALE.

SCALE: 1/2"=1'-0"

1' 0' 1' 2' 3' 4' 5'

NO.	DATE	BY	REVISIONS	CKD.

DESIGNED BY: G. WILLIAMS
 CHECKED BY: D. PERREault
 DATE: 10/29/03
 SCALE: AS NOTED
 APPROVED BY: G. WILLIAMS
 PROJECT NO.: 25216
 DRAWING NO.: D-3006

Neill and Genter
 PORTLAND PRESS HERALD
 CONGRESS STREET OFFICE BUILDING
 FIRE ESCAPE MAINTENANCE
 FIRE ESCAPE NEW BLDG. SUPPORT
 LEVELS 2 & 3
 PLANS & SECTIONS

THIS DRAWING IS THE PROPERTY OF NEILL AND GENTER INCORPORATED AND IS TO BE USED ONLY FOR THE SPECIFIC PROJECT IDENTIFIED ON THE DRAWING. NO REPRODUCTION OR TRANSMISSION OF THIS DRAWING WITHOUT THE WRITTEN CONSENT OF NEILL AND GENTER INCORPORATED.

CAD 25216S003