


MARK
MUELLER
ARCHITECTS

93 EXCHANGE STREET-OFFICE SUITE
PORTLAND, MAINE

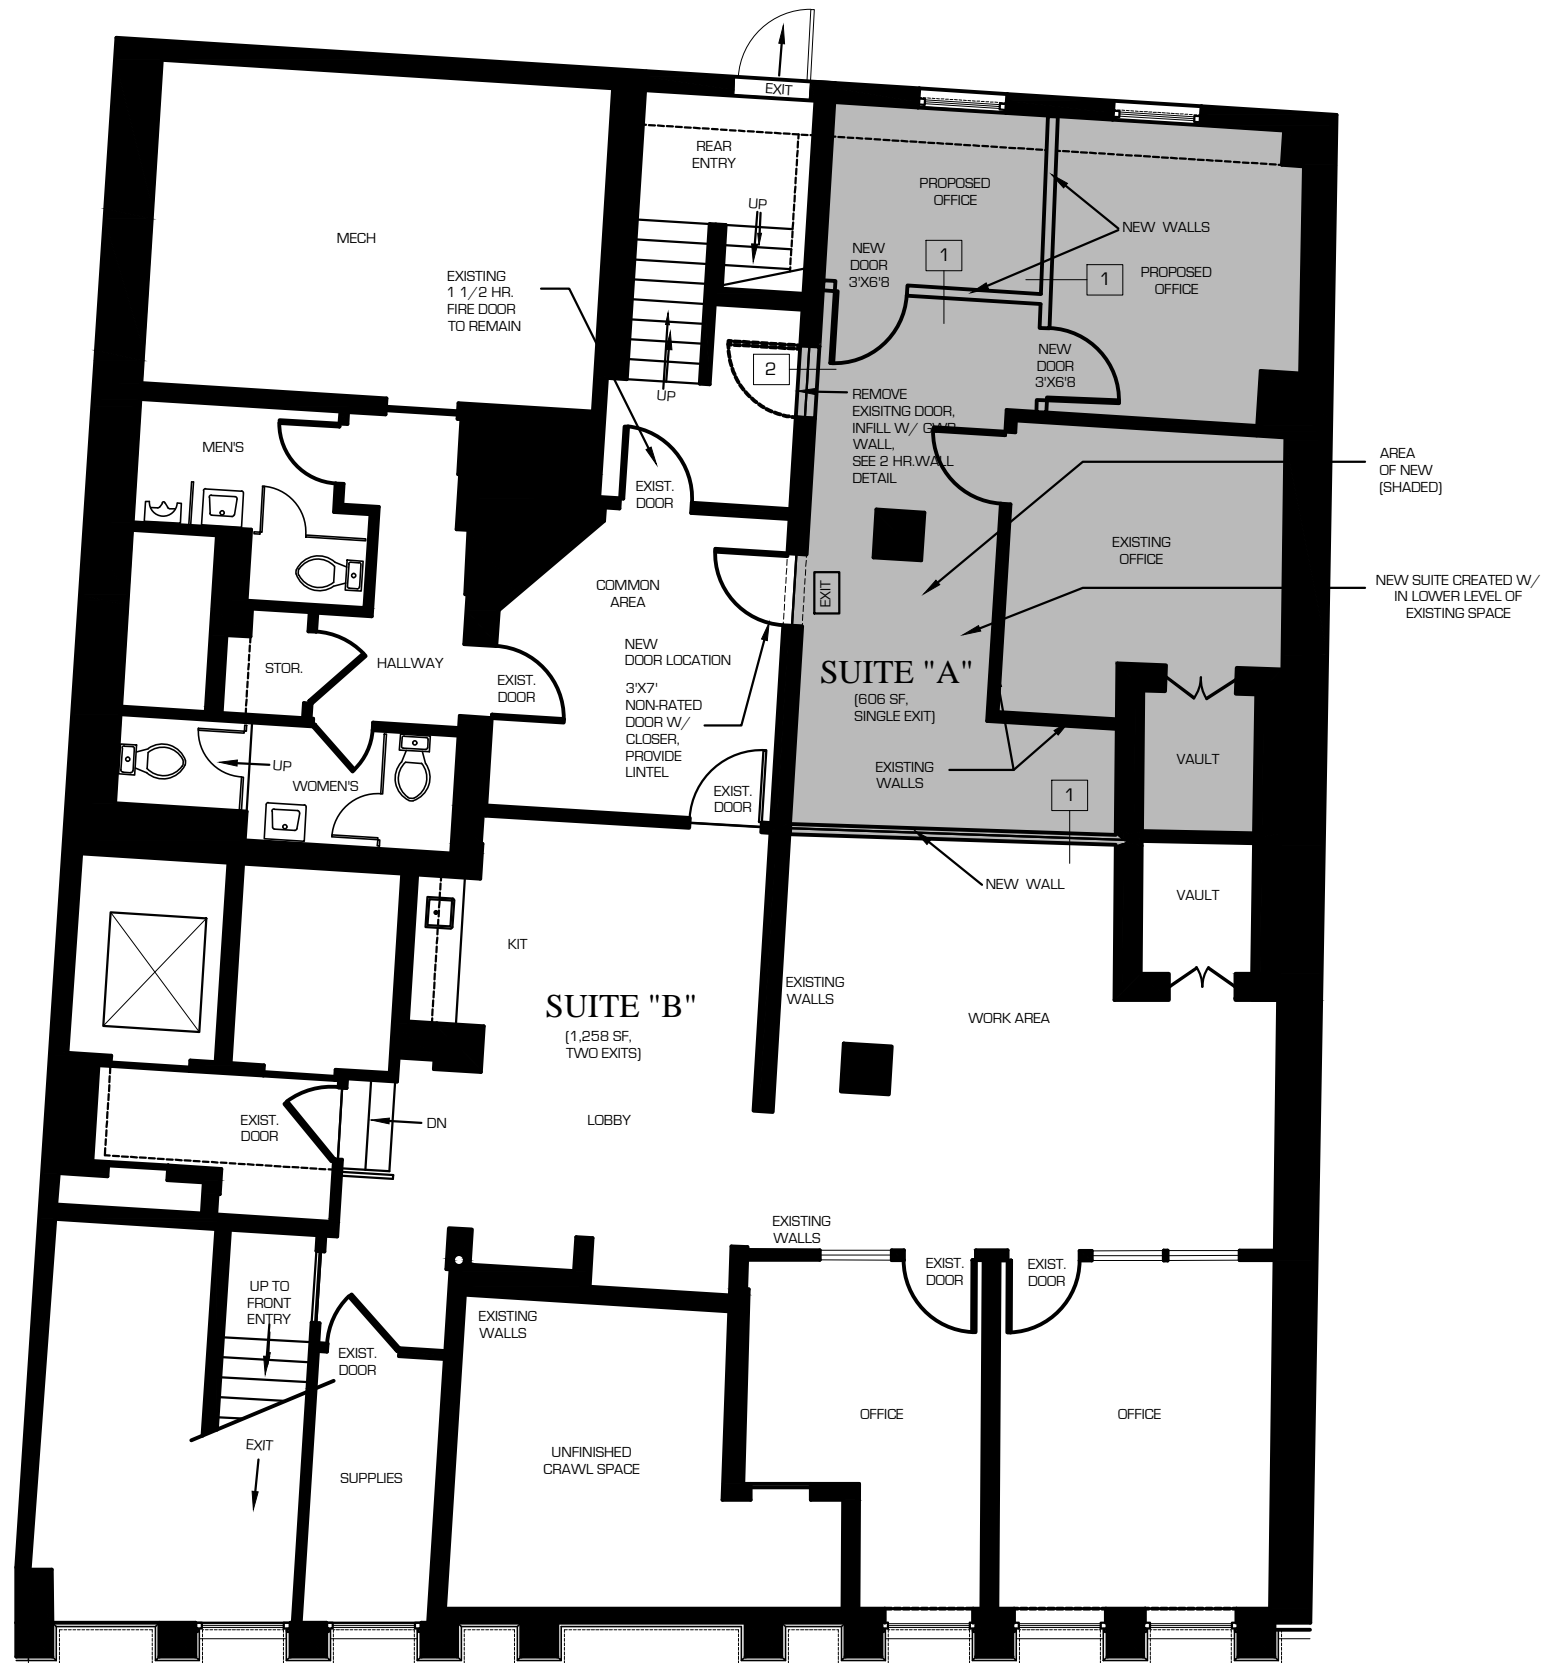

BASMENT FLOOR PLAN 1/8" = 1'-0" **A-1.1**
PERMIT SET JULY 25, 2014