


DOOR SCHEDULE																
DOOR NO.	TYPE	DOOR			FRAME				DETAILS					GENERAL		
		SIZE	HEIGHT	THICKNESS	MATERIAL	FINISH	INSULATED	TYPE	THRESHOLD	HEAD	JAMB	SILL	CLOSER		FIRE-RATING	HARDWARE
100-1	EX	3'-2"	6'-8"	1-3/4"	WOOD	PTD.	-	WOOD	-	-	-	-	-	-	-	REFINISH EXISTING DOOR
100-2	EX	4'-8"	8'-0"	1-3/4"	WOOD	CLR.	-	WOOD	-	-	-	-	-	-	-	REFINISH EXISTING DOUBLE DOOR
102-1	B	3'-0"	6'-8"	1-3/4"	WOOD	CLR.	-	MTL.	-	-	-	-	-	-	-	TRANSLUCENT FILM
102-2	B	3'-0"	6'-8"	1-3/4"	WOOD	CLR.	-	MTL.	-	-	-	-	-	-	-	DOUBLE SWING, CLEAR FILM
107-1	B	3'-0"	6'-8"	1-3/4"	WOOD	CLR.	-	MTL.	-	-	-	-	-	-	-	DOUBLE SWING, TRANSLUCENT FILM
107-2	E	6'-0"	8'-0"	1-3/4"	ALUM.	ALUM.	Y	ALUM.	-	-	-	-	-	-	-	ETCHED GLASS TRANSOM
108-1	EX	3'-0"	6'-8"	1-3/4"	MTL.	PTD.	Y	MTL.	-	-	-	-	-	-	-	REPAINT
110-1	EX	3'-0"	6'-8"	1-3/4"	MTL.	PTD.	Y	MTL.	-	-	-	-	-	-	-	REPAINT
111-1	EX	2'-8"	6'-8"	1-3/4"	WOOD	PTD.	-	WOOD	-	-	-	-	-	-	-	CLEAN, REPAINT
111-2	A	3'-0"	6'-8"	1-3/4"	MTL.	PTD.	N	MTL.	-	-	-	-	-	-	1HR	RATED DOOR, WITH ELECTRIC HOLD OPEN
114-1	A	3'-0"	6'-8"	1-3/4"	MTL.	PTD.	N	MTL.	-	-	-	-	-	-	-	RATED DOOR, WITH ELECTRIC HOLD OPEN
114-2	C	3'-0"	6'-8"	1-3/4"	MTL.	PTD.	-	MTL.	-	-	-	-	-	-	-	-
114-3	EX	2'-8"	6'-8"	1-3/4"	MTL.	PTD.	-	MTL.	-	-	-	-	-	-	-	-
115-1	B	3'-0"	6'-8"	1-3/4"	WOOD	PTD.	-	MTL.	-	-	-	-	-	-	-	TRANSLUCENT FILM
116-1	B	3'-0"	6'-8"	1-3/4"	WOOD	PTD.	-	MTL.	-	-	-	-	-	-	-	TRANSLUCENT FILM
117-1	B	2'-8"	6'-8"	1-3/4"	WOOD	PTD.	-	MTL.	-	-	-	-	-	-	-	DOOR STOP
117-2	C	2'-8"	3'-4"	1-3/4"	MTL.	PTD.	-	MTL.	-	-	-	-	-	-	-	REINSTALL EXISTING
118-1	B	3'-2"	6'-8"	1-3/4"	WOOD	PTD.	-	MTL.	-	-	-	-	-	-	-	REINSTALL EXISTING, CLEAN AND PAINT
118-2	EX	2'-0"	6'-8"	1-3/4"	MTL.	PTD.	-	MTL.	-	-	-	-	-	-	-	REINSTALL EXISTING, CLEAN AND PAINT
119-1	C	3'-0"	6'-8"	1-3/4"	MTL.	PTD.	-	MTL.	-	-	-	-	-	-	-	INSULATED EXTERIOR DOOR, WEATHER-STRIP
120-1	C	3'-0"	6'-8"	1-3/4"	MTL.	PTD.	-	MTL.	-	-	-	-	-	-	-	ELECTRONIC HOLD OPEN
120-2	EX	3'-0"	6'-8"	1-3/4"	MTL.	PTD.	-	MTL.	-	-	-	-	-	-	-	EXISTING EMERGENCY DOOR, NIC
120-3	C	2'-6"	6'-8"	1-3/4"	MTL.	PTD.	-	MTL.	-	-	-	-	-	-	-	-
120-4	C	3'-0"	6'-8"	1-3/4"	MTL.	PTD.	-	MTL.	-	-	-	-	-	-	-	-

DOOR TYPES

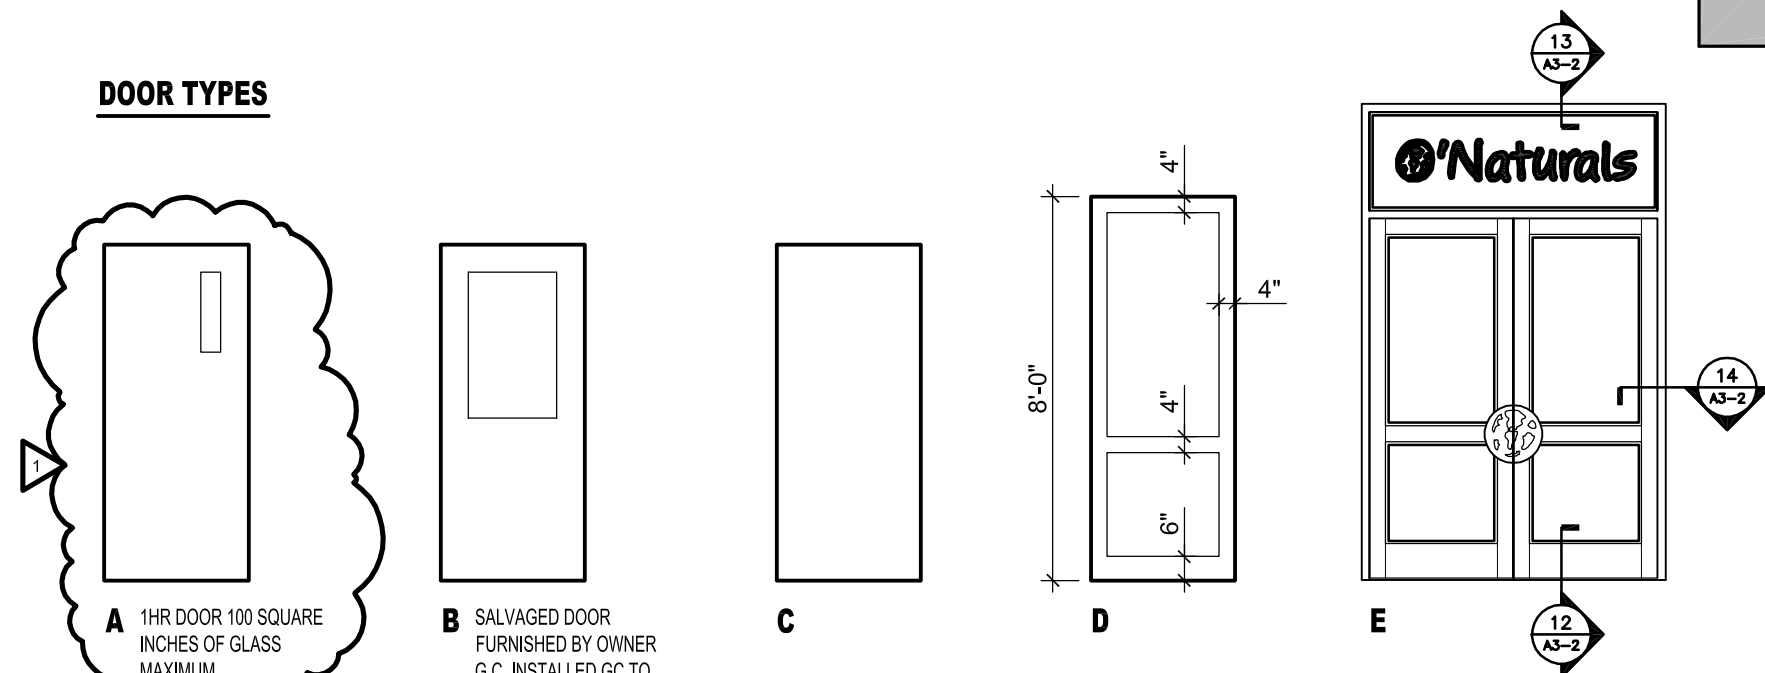

ROOM FINISH SCHEDULE										
ROOM#	ROOM NAME	WALLS				CEILING		REMARKS		
		NORTH	EAST	SOUTH	WEST	FLOOR	HEIGHT			
100	OUTER VESTIBULE	3	3	3	1	21	30	45	13'-6"	MATCH EXISTING MAHOGANY BASE
101	INNER VESTIBULE	N/A	1	2	3	23	30	40	13'-6"	MENU BOARD ON EAST WALL
102	SERVICE	1	1	3	1	30/33	40	13'-6"		
103	ACCESSIBLE TOILET	8	8	3	8	22	33	2	VARIES	REPAIR AND CLEAN ALL BRICK SURFACES, PAINT
104	BEVERAGE STOCKROOM	14	14	14	14		46	13'-6"	CLEAN AND SEAL EXISTING TILE FLOOR	
105	SOUTH DINING ROOM	1	2	2	1	23	30	40	13'-6"	
106	CHILDREN'S PLAYROOM	15	15	15	1	30	40	7'-3"	CLEAN AND PAINT WALLS AND CEILING, DEMO CONDUIT	
107	NORTH DINING ROOM	24	24	1	24	4	30	40	13'-6"	
108	KITCHEN	2/3/9	9	9	9	20	30	40/42	13'-6"	
109	PASS	3	1	1	1	22	33	40	13'-6"	
110	DISHES	2/5	2/5	2/5	2/5	22	30	43	11'-0"	WALL PANELS TO 6" AFF. (CONFIRM SIZES)
111	DRY STORAGE	10	10	N/A	3	22	30	47	8'-4"	SEAL FLOOR, BASE ON WEST ONLY
112	VEGETABLE AND DOUGH PREPARATION	10	5	10	10	22	30	47	8'-4"	SEAL FLOOR, BASE ON EAST ONLY
113	COOLER									PATCH AND LEVEL CONCRETE BY GC, COOLER BY FOODSERVICE SUPPLIER, HOOK UP BY PLUMBING SUB CONTRACTOR
114	RESTROOM VESTIBULE	11	11	11	11		31	46	7'-4"	SCRAPE AND CLEAN EXISTING TILE FLOOR, PAINT REMAINDER TO MATCH EXISTING TILE
115	WOMEN'S TOILET	11/7	11/7	11/7	3/7		34/35	46	7'-4"	SCRAPE AND CLEAN EXISTING TILE FLOOR, PAINT REMAINDER TO MATCH EXISTING TILE
116	MEN'S TOILET	11/7	11/7	11/7	11/7		34/35	46	7'-4"	SCRAPE AND CLEAN EXISTING TILE FLOOR, PAINT REMAINDER TO MATCH EXISTING TILE
117	OFFICE	11	11	3	11	22	34	7'-0/7'-4"		
118	FUNCTION ROOM	10	10	10	10	10	31	44	7'-3"	
119	DELIVERY ROOM	1	1	3	3		34	40	8'-4"	2 HR WALLS FIRE RATED WALLS
120	HALLWAY	1	1	3	1	1	34		8'-0"	NO FINISH WORK CLEAN ONLY
121	EMPLOYEE TOILET	2	2	2	2				VARIES	NO FINISH WORK CLEAN ONLY
122	JANITOR	1	1	1	1				8'-0"	NO FINISH WORK CLEAN ONLY
123	ELECTRICAL ROOM	1	12	12	1		31	46	7'-4"	NO FINISH WORK CLEAN ONLY
124	STORAGE	13	13	1	1				7'-4"	NO FINISH WORK CLEAN ONLY
125	HALL								7'-4"	NO FINISH WORK CLEAN ONLY
126	VAULT									NO FINISH WORK CLEAN ONLY

ROOM FINISH GENERAL NOTES
A ALSO SEE INTERIOR ELEVATIONS FOR GRAPHIC DEPICTIONS OF EXTENT OF FINISHES
B INSTALL MOISTURE RESISTANT GWB IN ALL AREAS WHERE PLUMBING FIXTURES EXIST
C ALL FASTENING TO MASONRY WALLS IS TO BE WITHIN JOINTS ONLY. ANY BRICK OR BLOCK PENETRATIONS TO BE APPROVED BY ARCHITECT PRIOR TO WORK

FINISH SCHEDULE KEY	
WALLS	
1	EXISTING MASONRY (SCRAPE, BRUSH, FILL HOLES, SECURE LOOSE BRICK AND CLEAN IF NOTED)
2	EXISTING PLASTER PAINTING BY GC
3	GWB - PAINTED BY GC
4	WAINSCOTING - SALVAGED FIR W/ STRAW BD. PANEL
5	RPI RECYCLED PLASTIC PANEL W/ VINYL TRIM ACCESSORIES
6	NOT USED
7	RECYCLED SEA GREEN ROOF SLATE W/ RECYCLED SLATE THRESHOLD CAP
8	EXISTING BRICK - PAINTED BY GC
9	6" X 6" GLAZED TILE WAINSCOT
10	EXISTING 4" X 12" GLAZED MASONRY UNIT
11	SCRAPE, CLEAN, PARGE AND PAINT MOTTLED FINISH, SAMPLE TO BE APPROVED BY ARCHITECT
12	EXISTING CMU UNIT WALL
13	EXISTING STONE FOUNDATION WALL
14	PLASTER - PAINTED BY GC
15	SHEET STEEL, CLEAN AND PAINT
BASE	
20	GLAZED TILE
21	SALVAGED FIR
22	RUBBER COVE BASE ON GWB, PLASTER AND MILLWORK
23	EXISTING (REFINISHED)
FLOORS	
30	EXISTING MOSAIC TILE
31	EXISTING MARBLE TILE
32	NOT USED
33	CONCRETE, STAIN, SEALER
34	EXISTING CONCRETE
35	EXISTING TILE
CEILING	
40	EXISTING PLASTER - PAINTED BY GC
41	GWB SOFFIT - PAINTED BY GC
42	MR WASHABLE 2x2 SUSPENDED ACOUSTICAL CEILING
43	SUSPENDED ACOUSTICAL CEILING, WASHABLE
44	1" X 1" DIRECT GLUE ACOUSTICAL CEILING TILE WITH STRAWBOARD WOOD COFFER TRIM
45	WOOD SLATS - PAINTED BY GC
46	EXISTING PLASTER - PAINTED BY G.C.
47	GWB - PAINTED BY G.C.

1 LOWER LEVEL: FLOOR PLAN
A1-1 1/4"=1'-0"

