

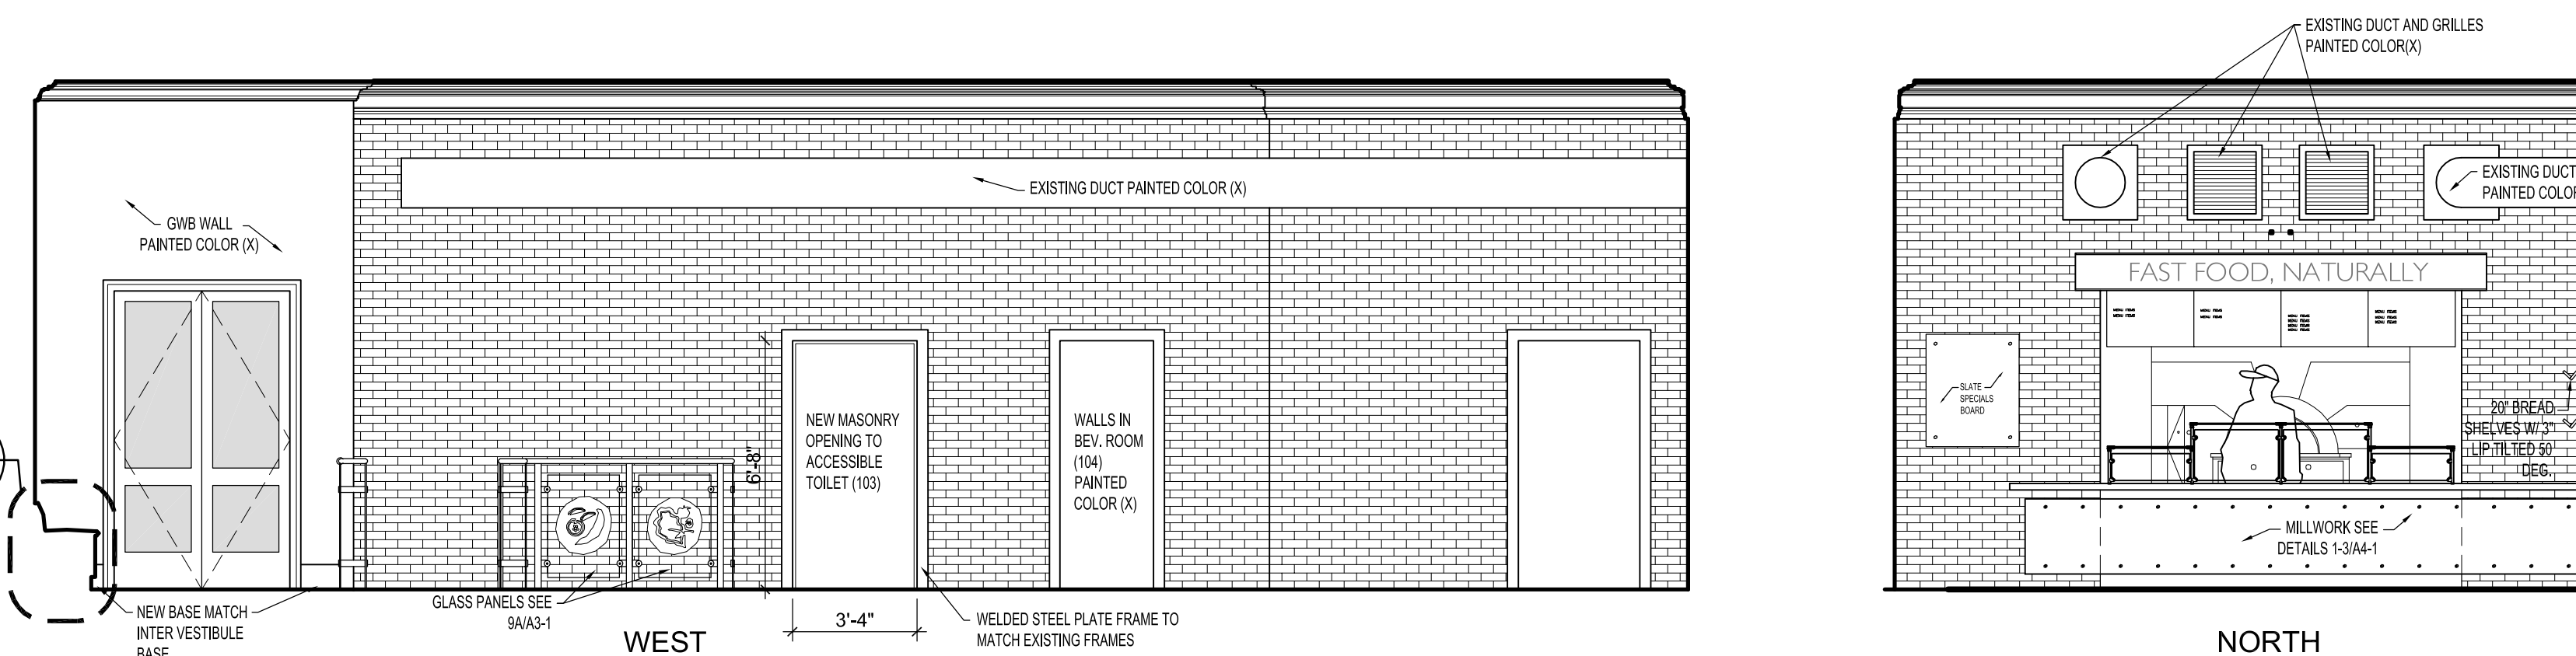


1 OUTER VESTIBULE - 100 INTERIOR ELEVATIONS
A2-1 1/4" = 1'-0"

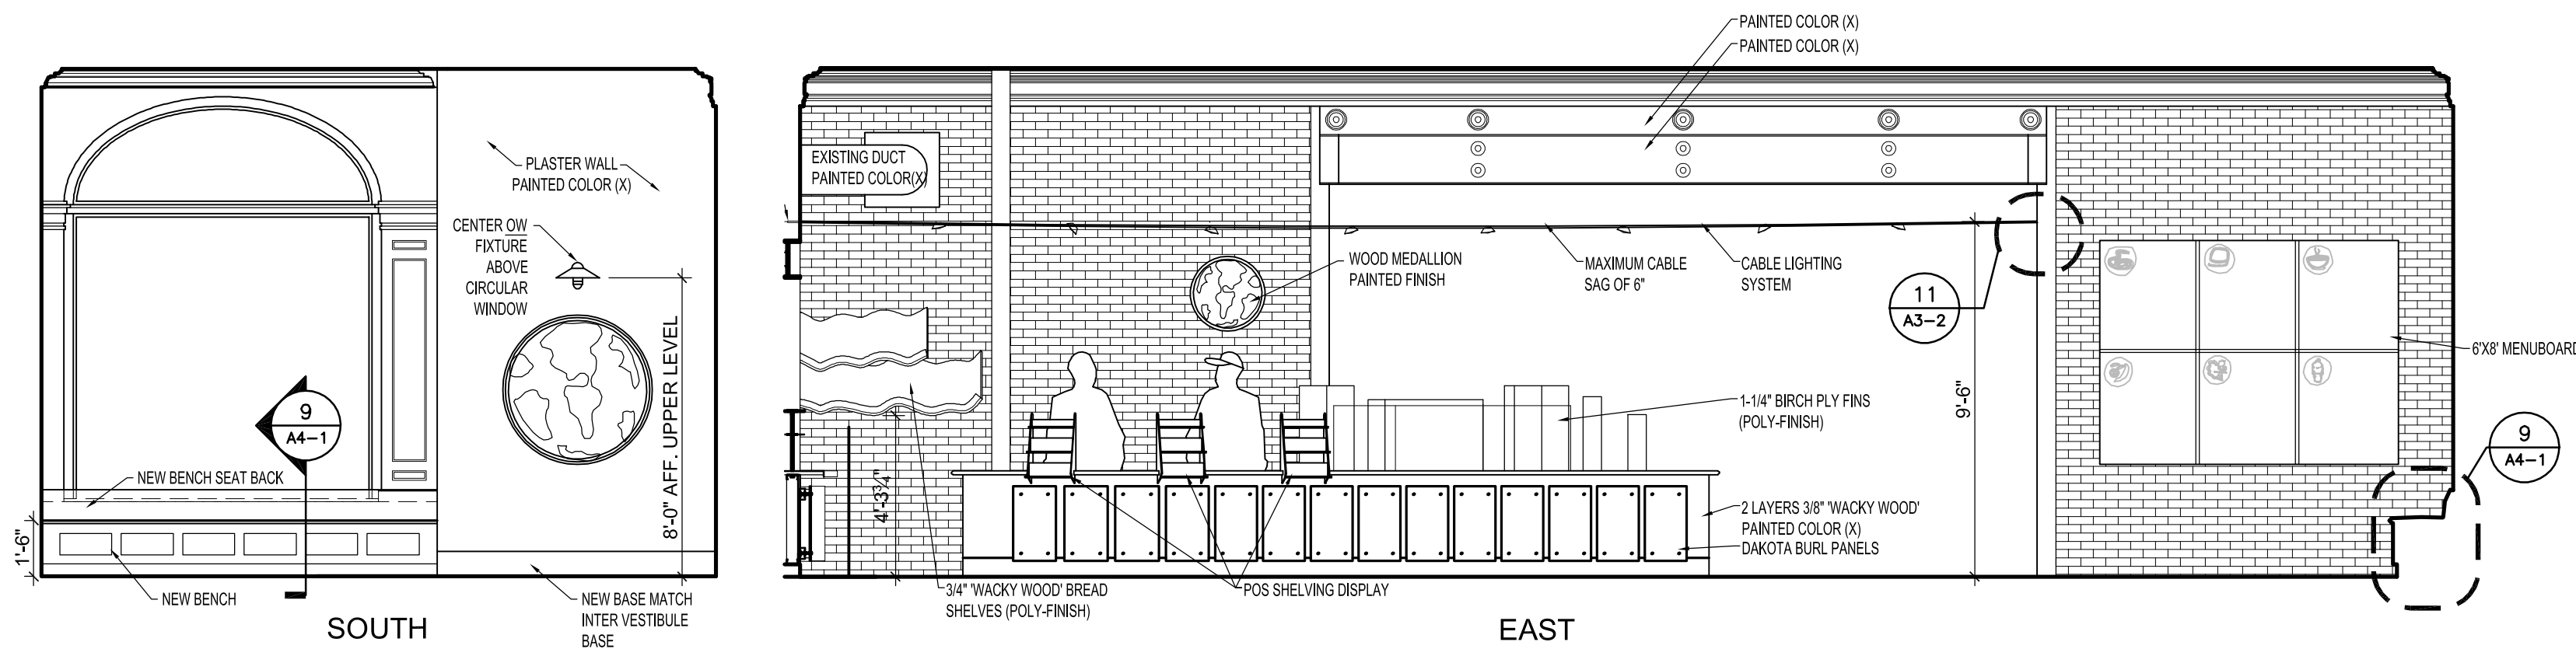

2 SERVICE - 102 INTERIOR ELEVATIONS
A2-1 1/4" = 1'-0"

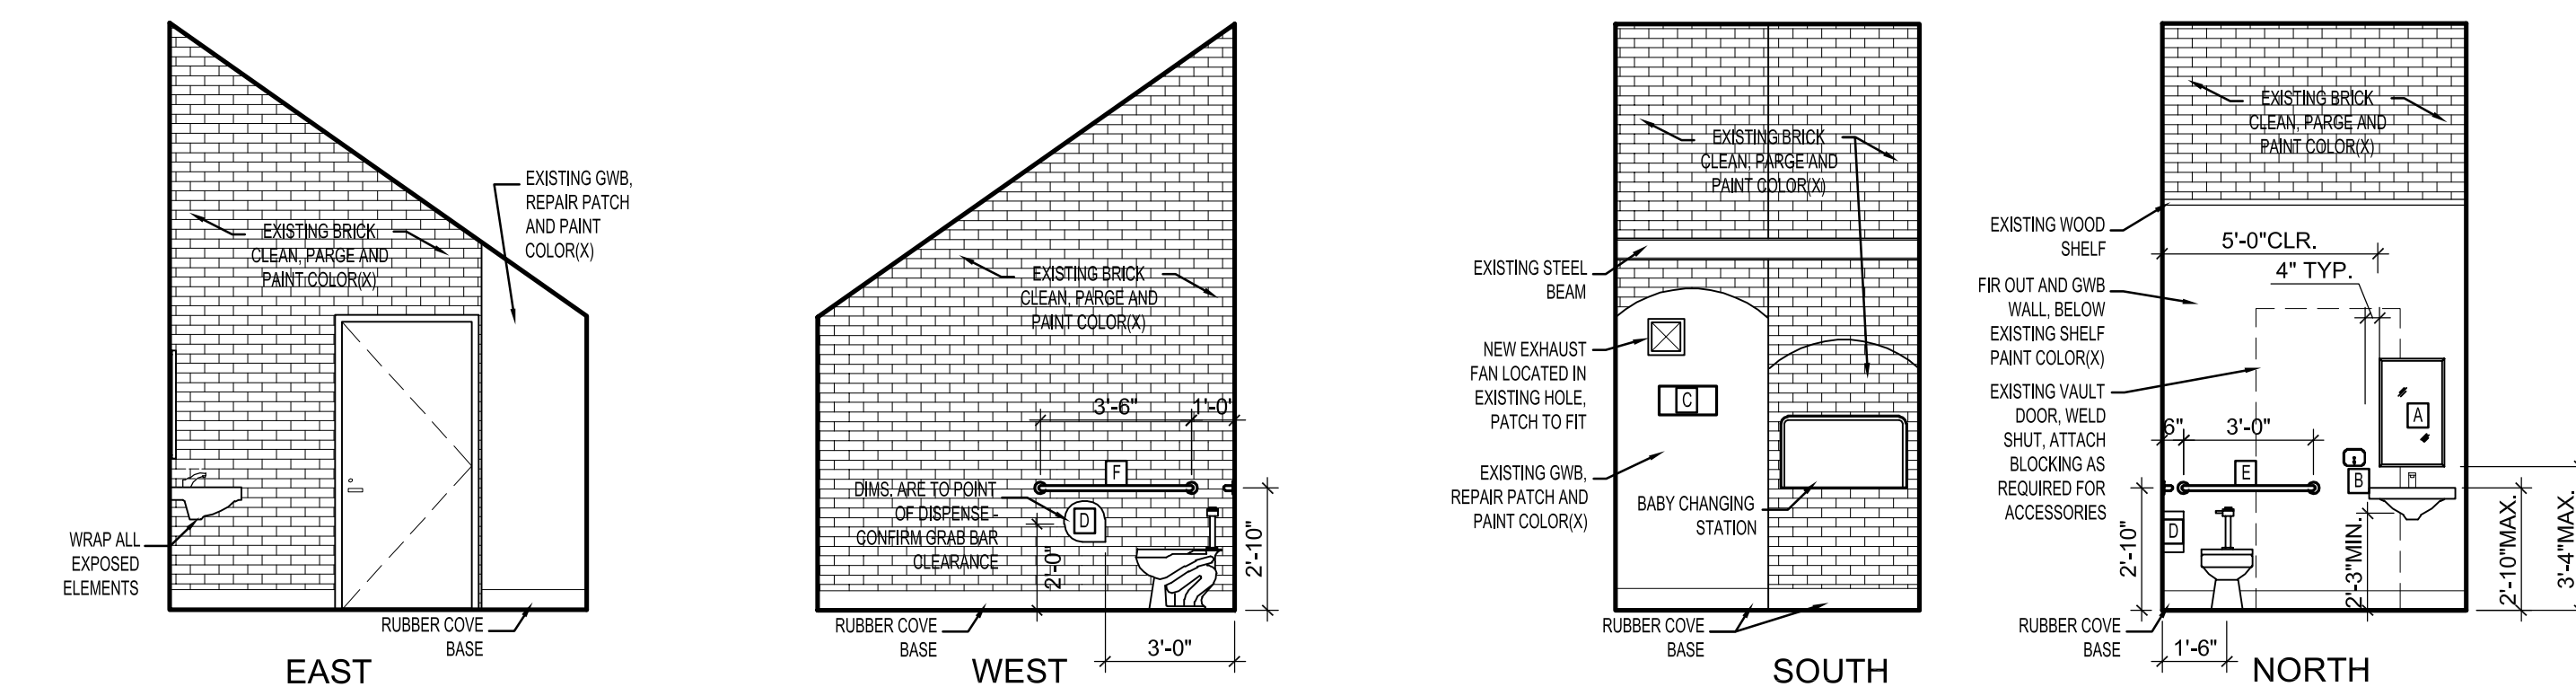

3 HC RESTROOM - 103 INTERIOR ELEVATIONS
A2-1 1/4" = 1'-0"