




12 FLANGE AND GLASS CONNECTION  
A3-1 1'-0"=1'-0"

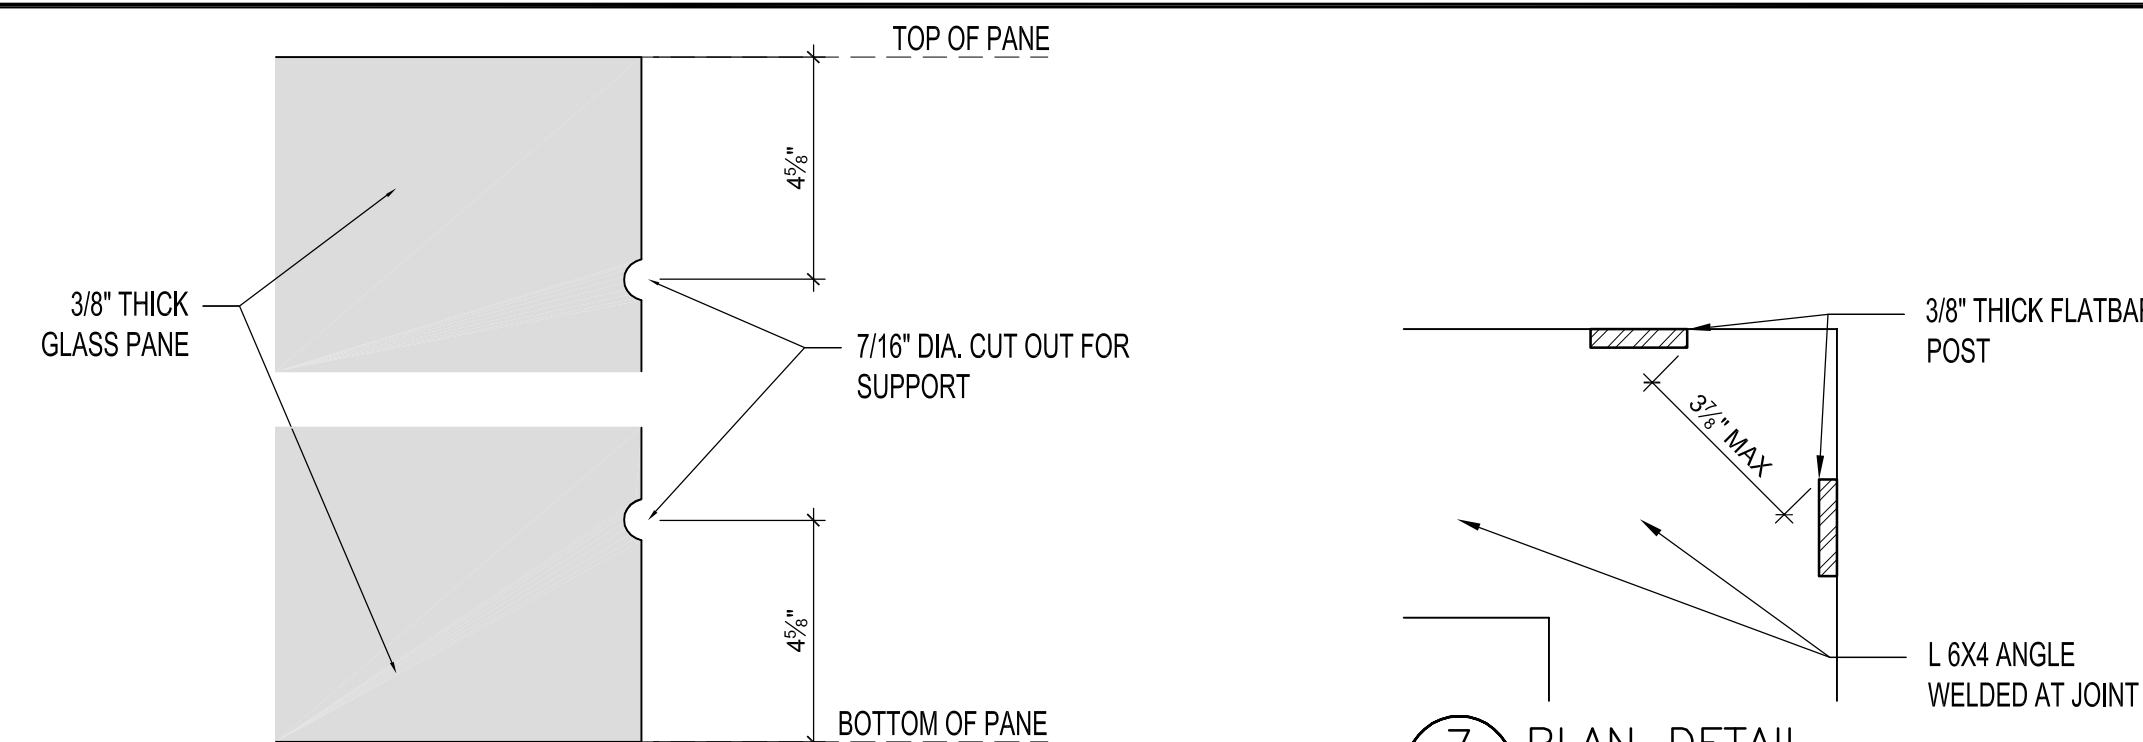


7 PLAN DETAIL  
A3-1 3"=1'-0"

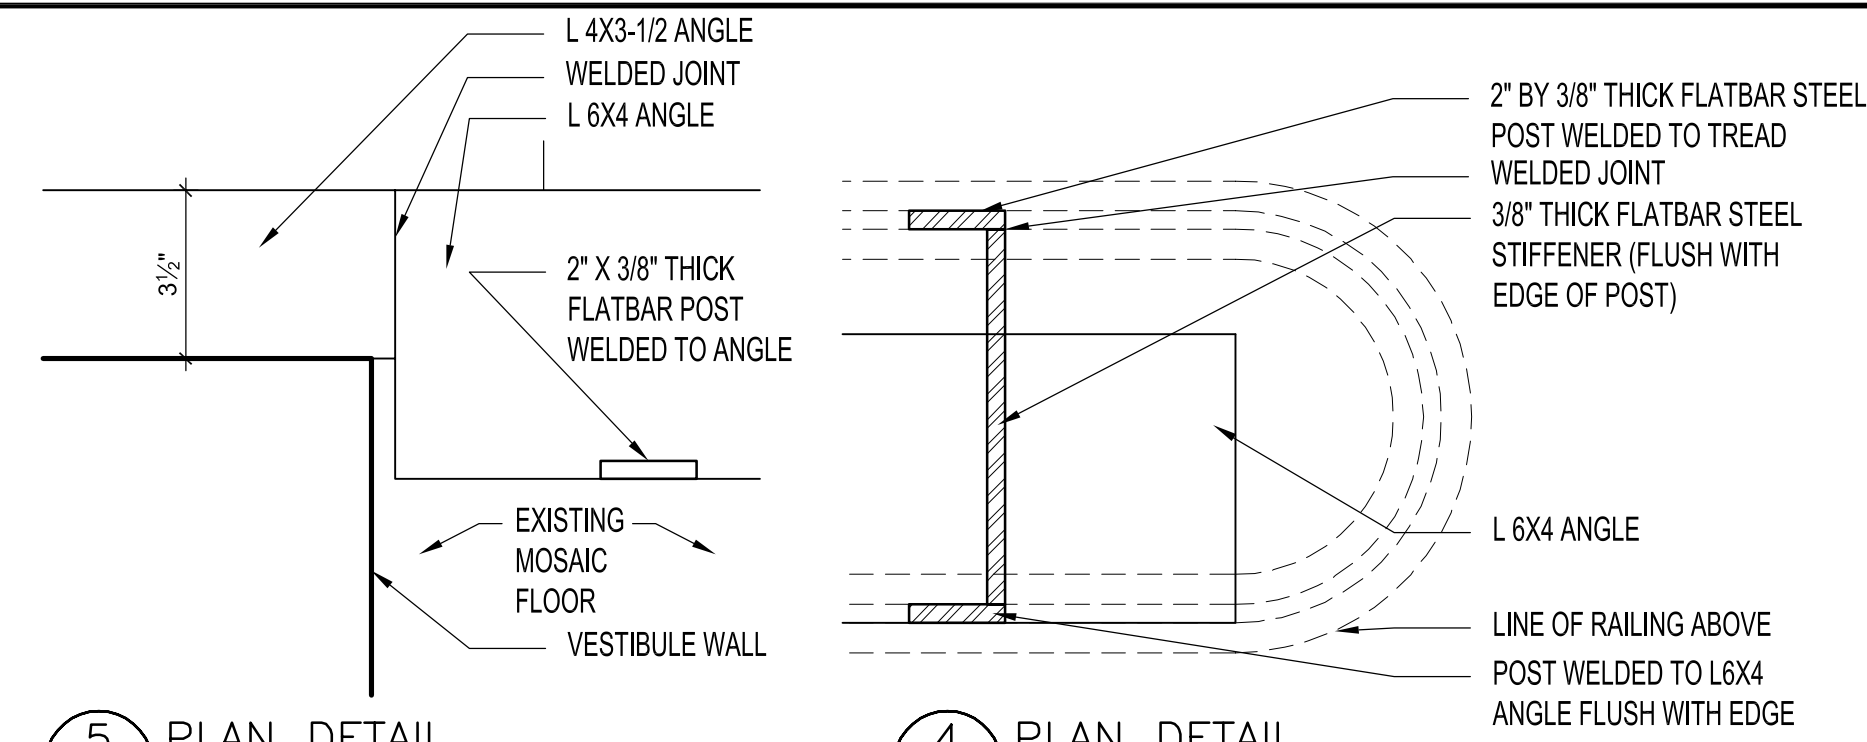


5 PLAN DETAIL  
A3-1 3"=1'-0"

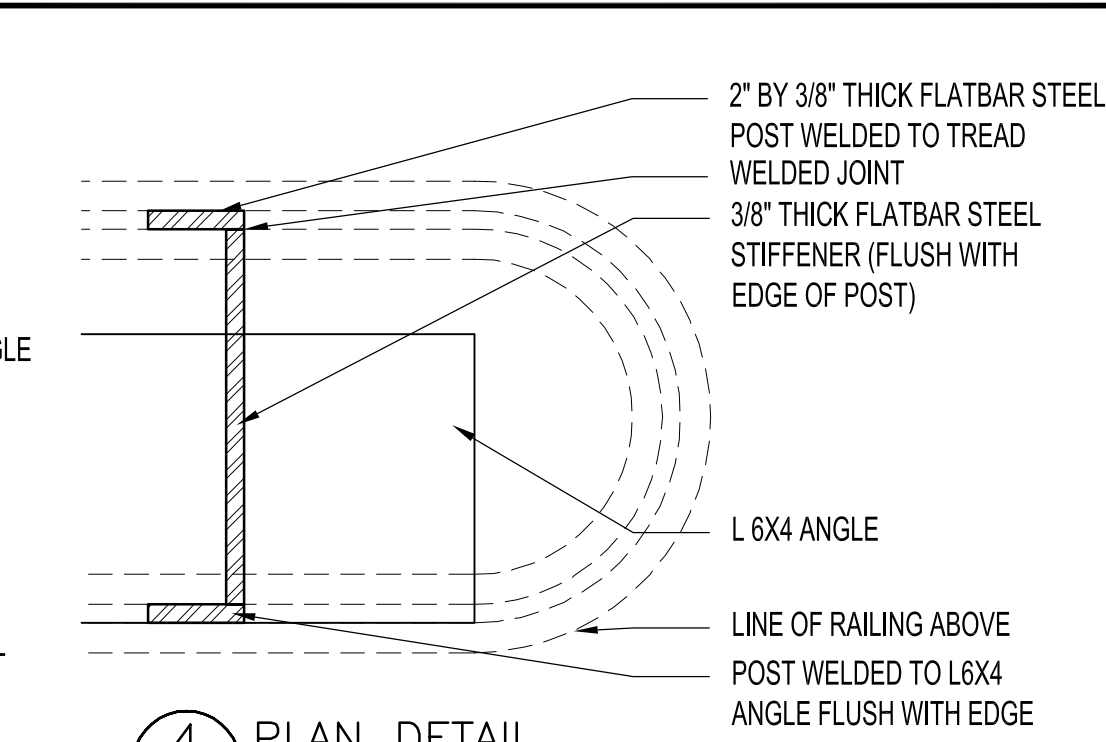


4 PLAN DETAIL  
A3-1 3"=1'-0"

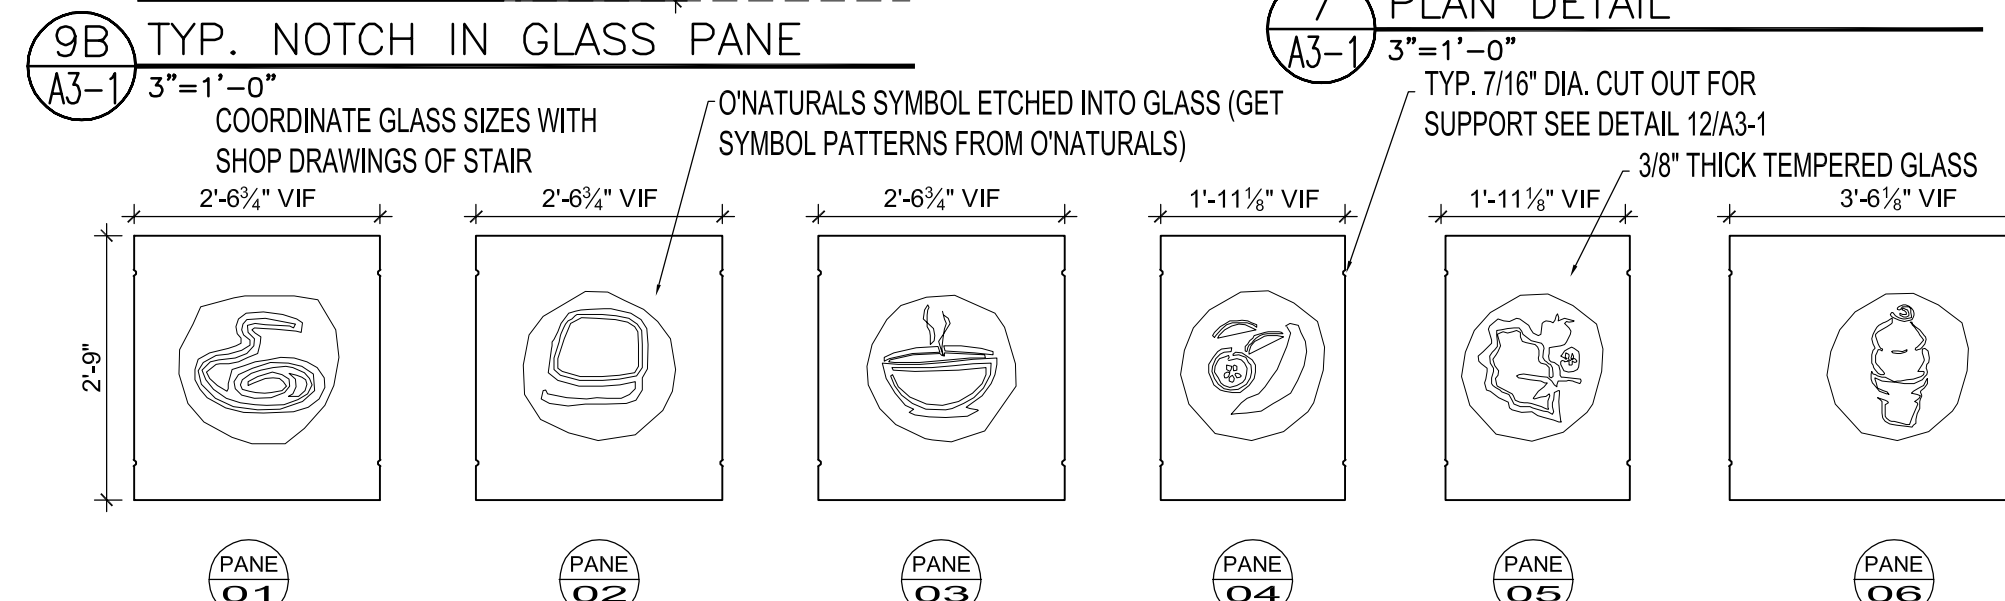

9B TYP. NOTCH IN GLASS PANE  
A3-1 3"=1'-0"

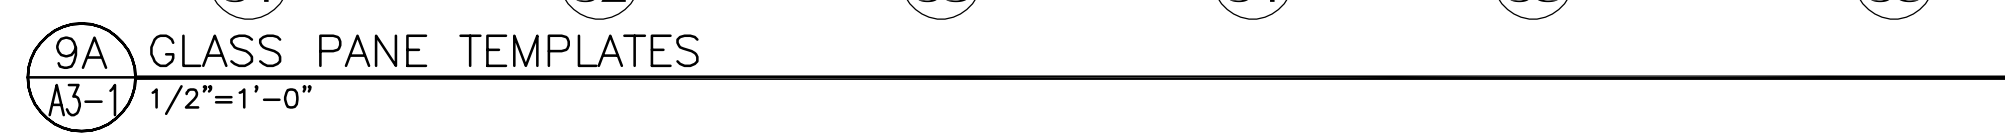


9A GLASS PANE TEMPLATES  
A3-1 1/2"=1'-0"

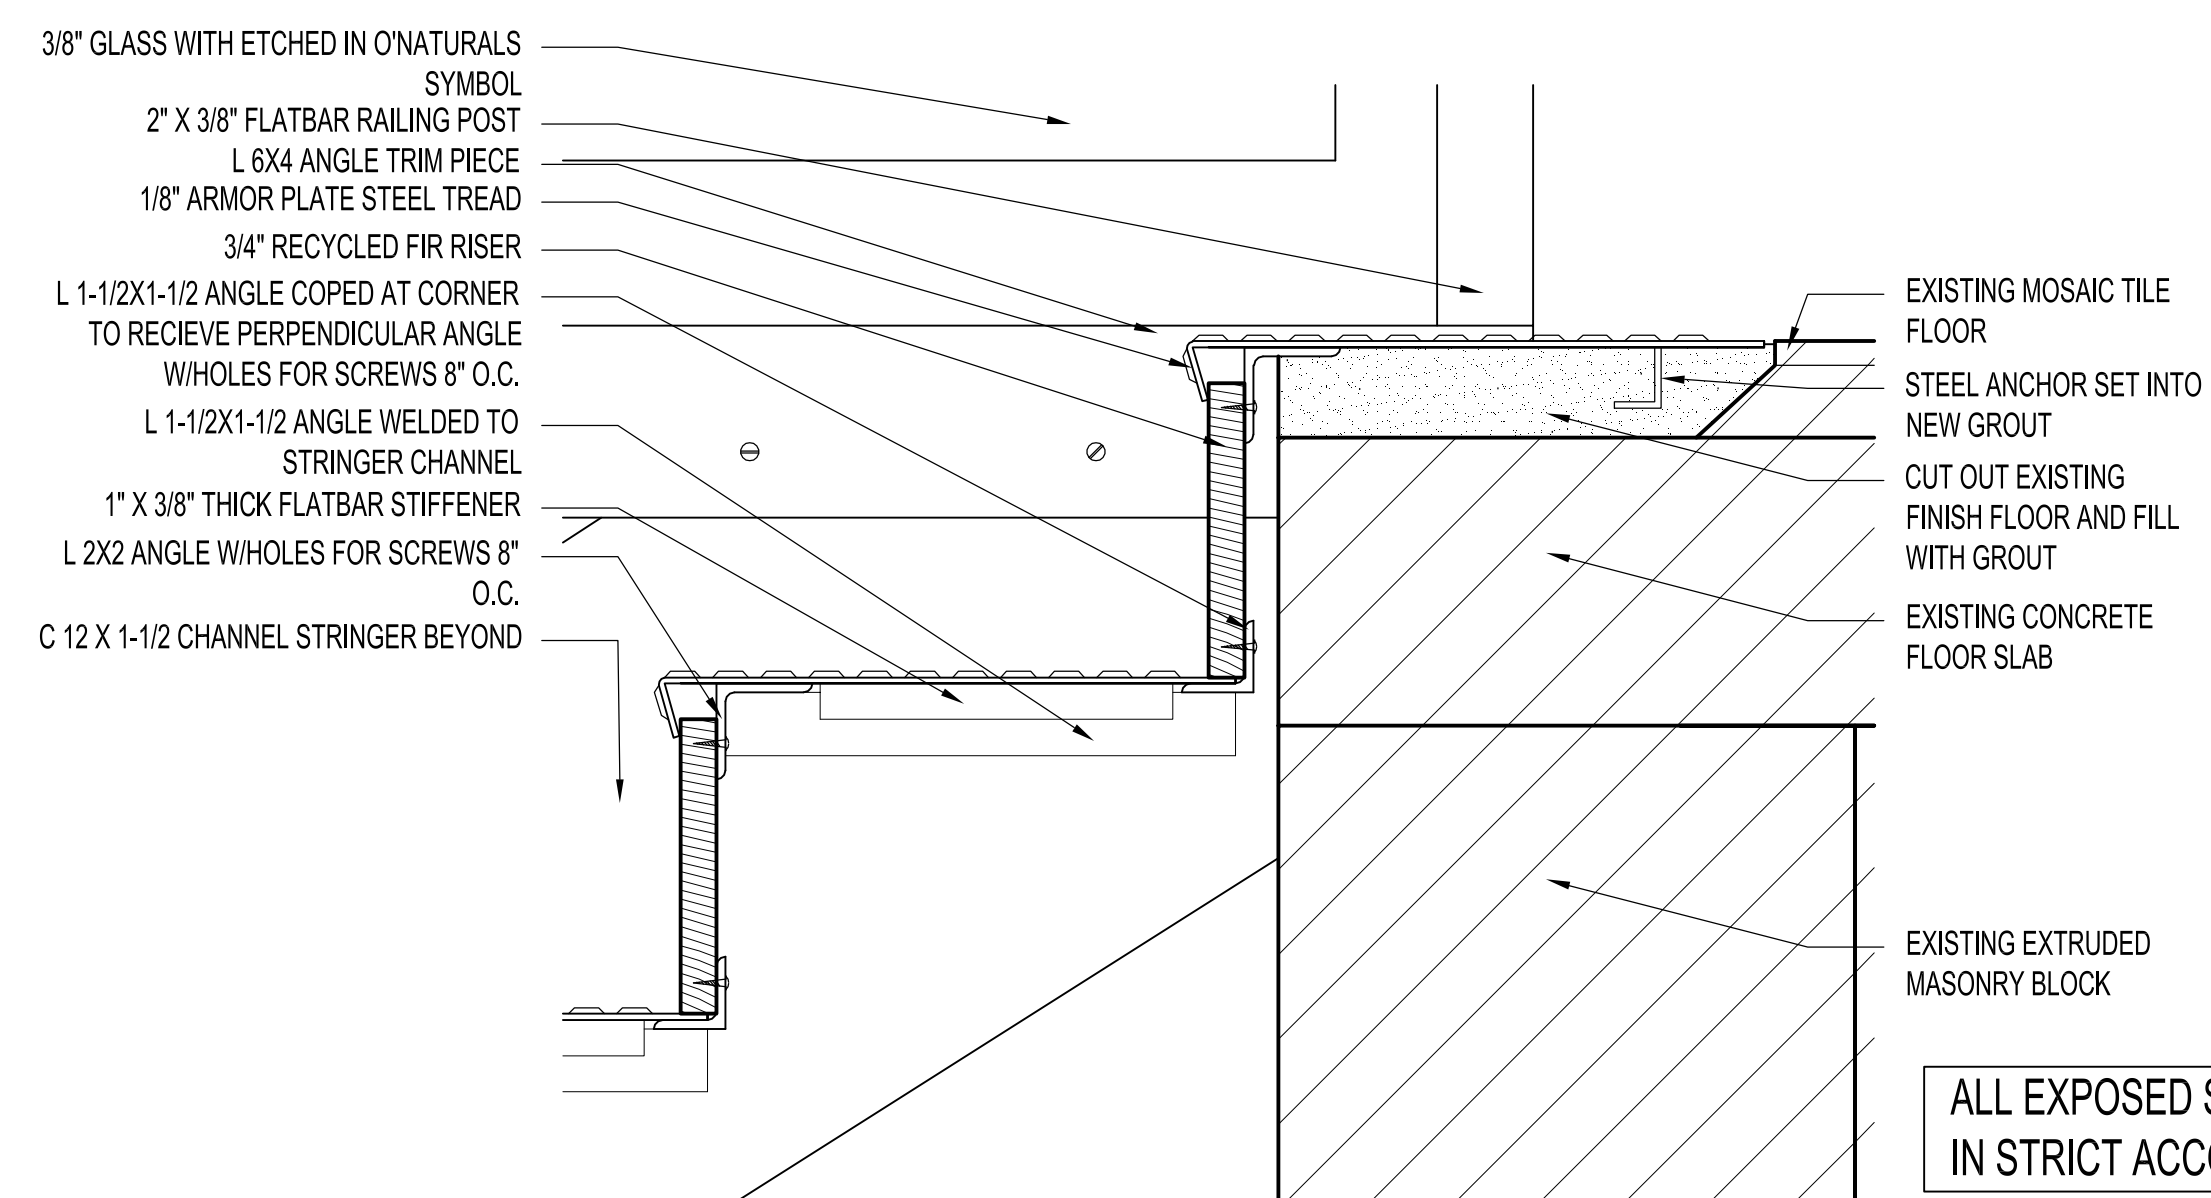


9 RISER AND TREAD DETAIL  
A3-1 3"=1'-0"


ALL EXPOSED STEEL TO BE FABRICATED IN STRICT ACCORDANCE WITH ASTM A780

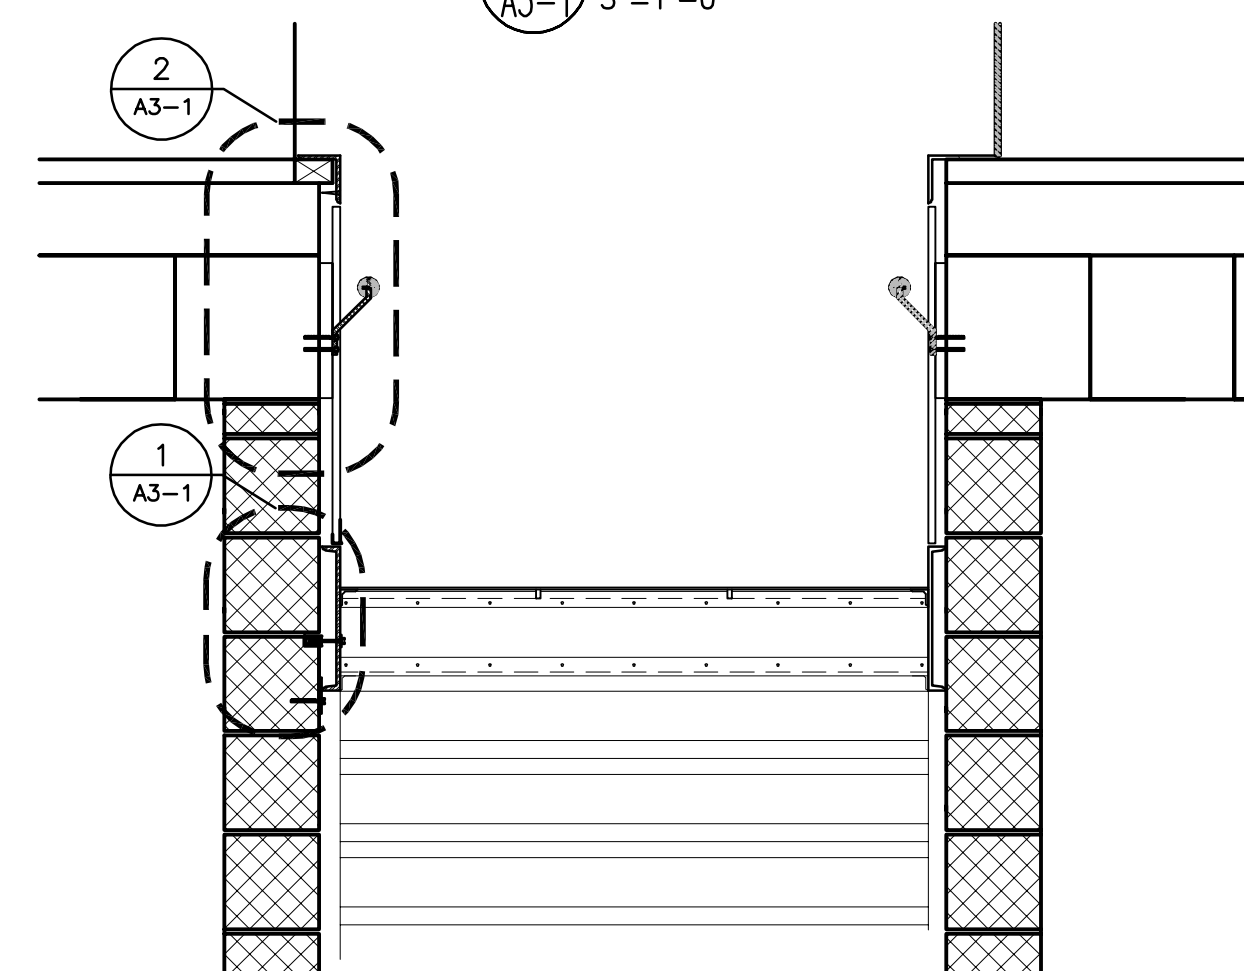


3 CROSS SECTION OF STAIR  
A3-1 3/4"=1'-0"

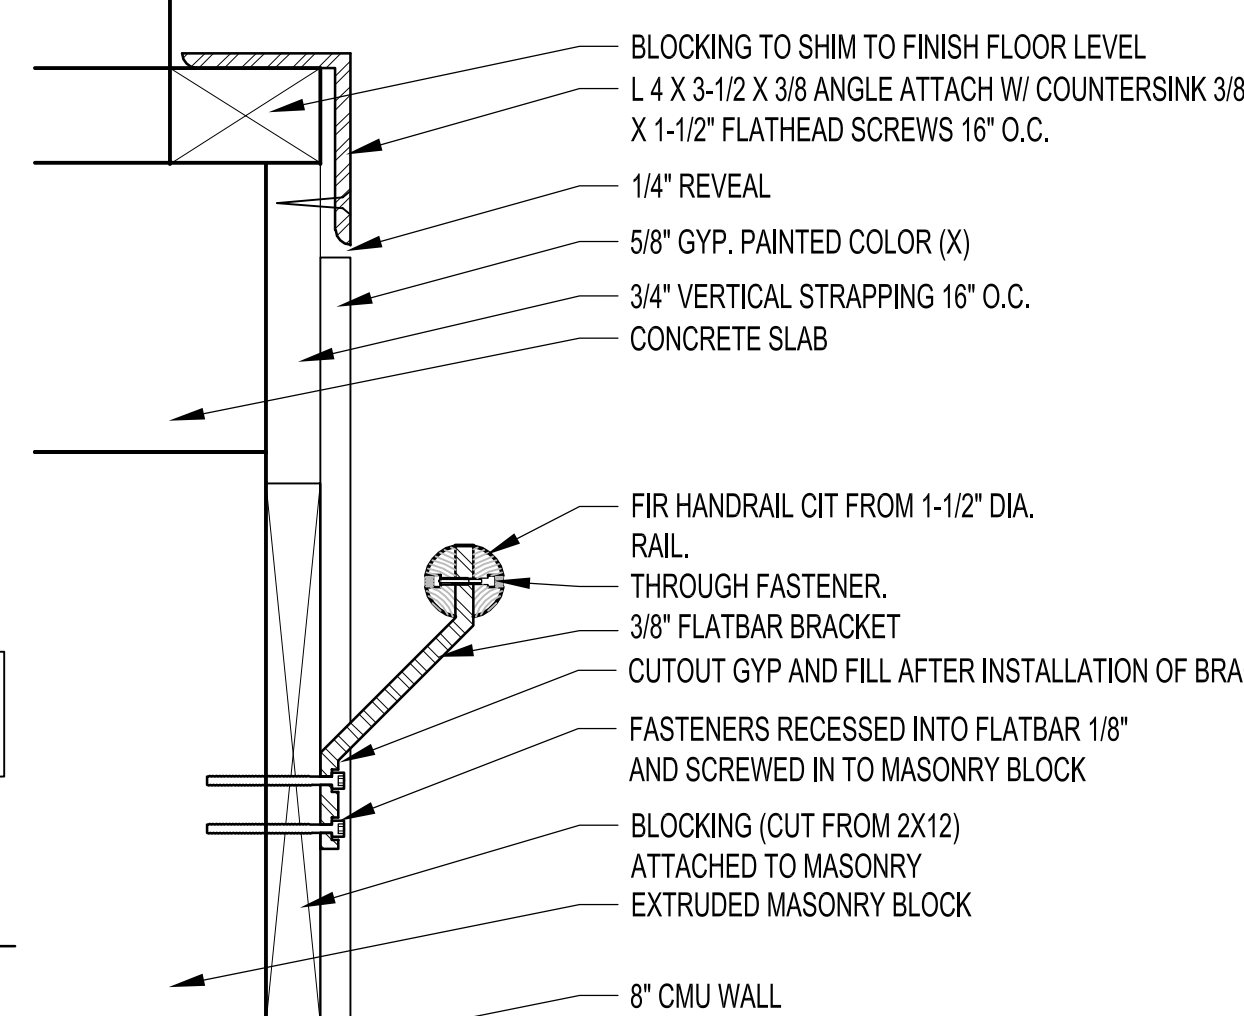


2 HAND RAIL DETAIL TYP.  
A3-1 3"=1'-0"

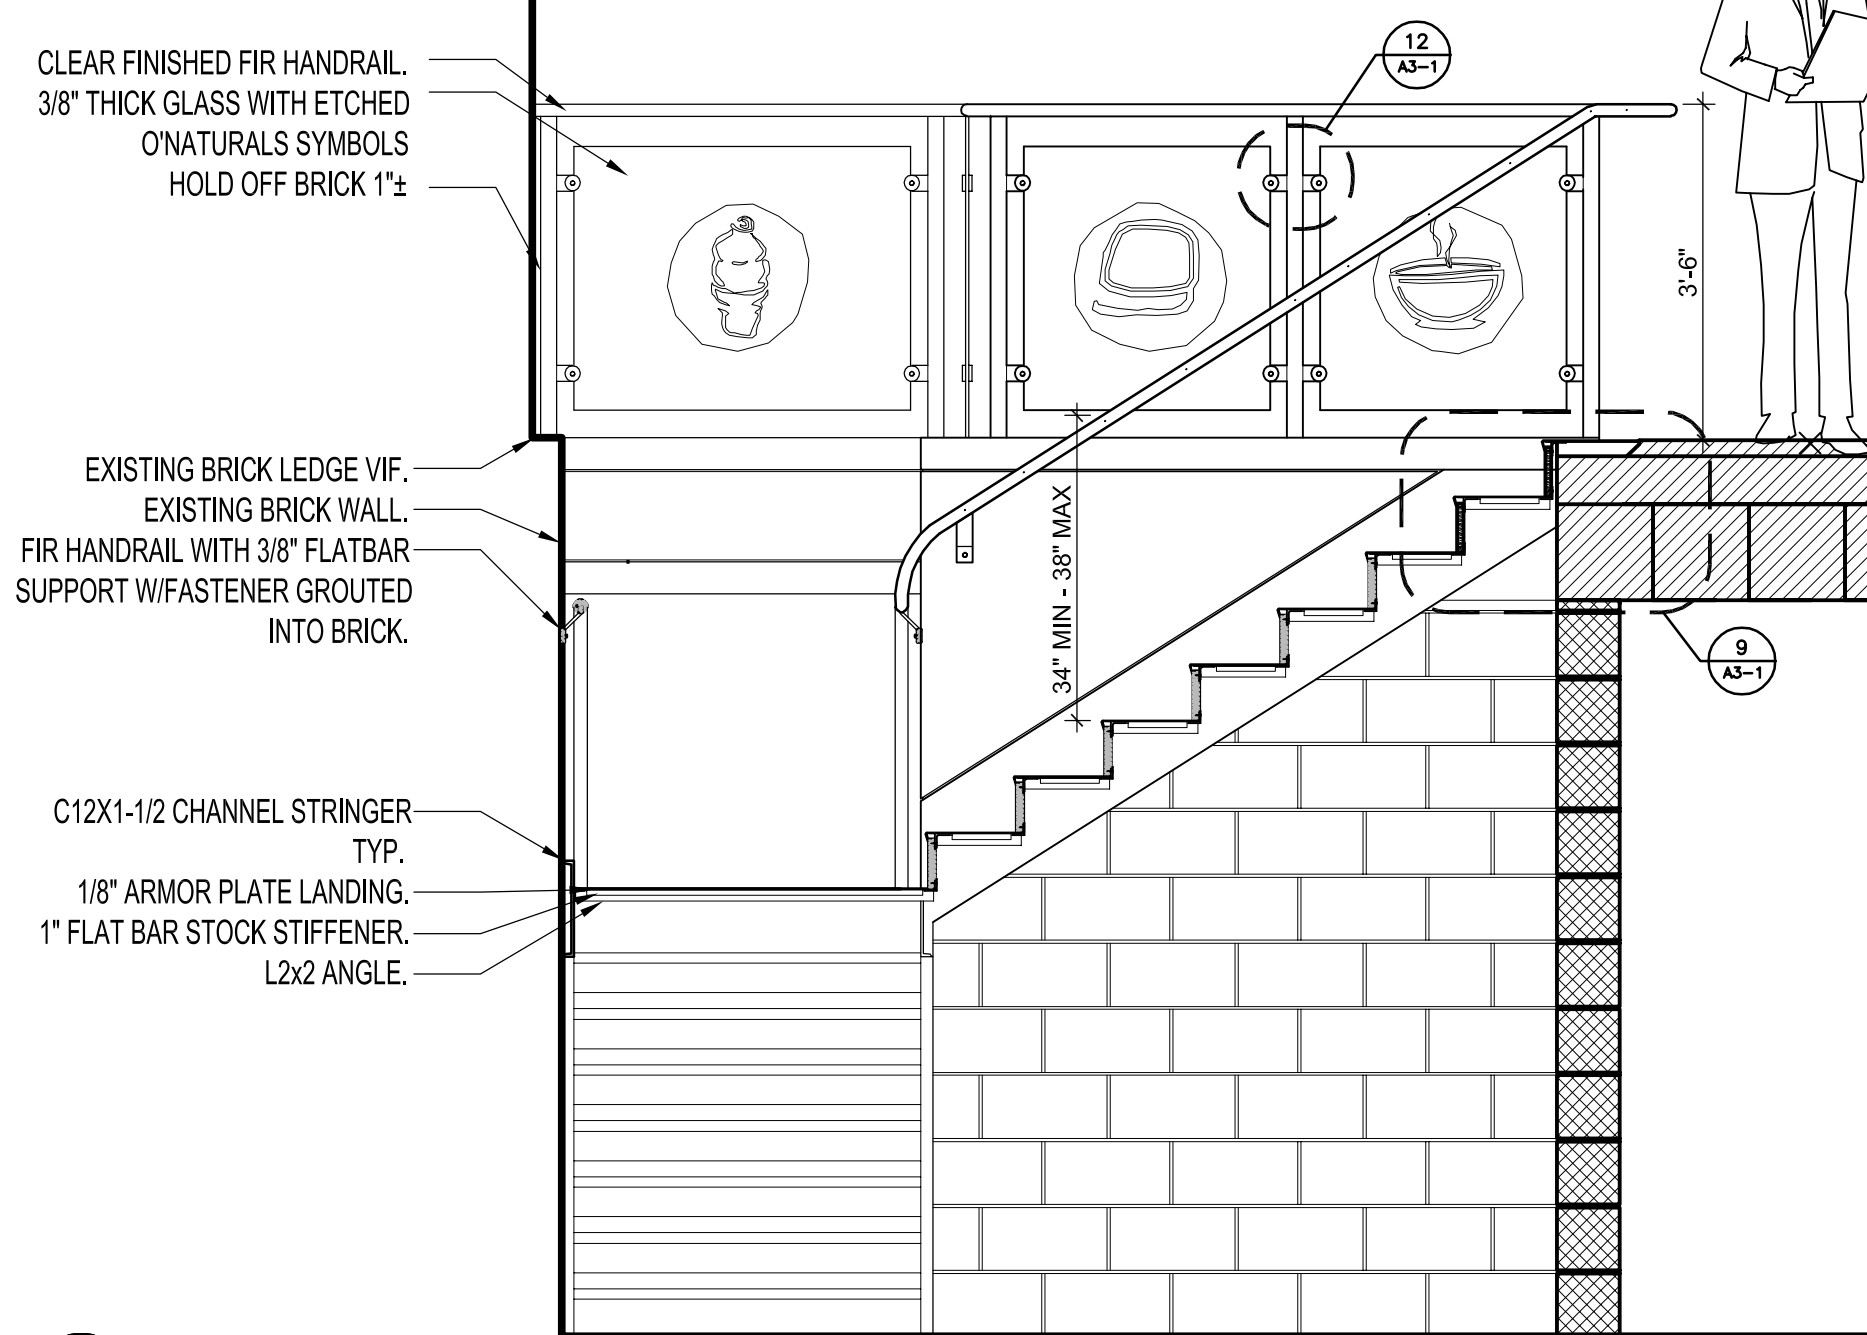


11 MAIN STAIR SECTION  
A3-1 1/2"=1'-0"

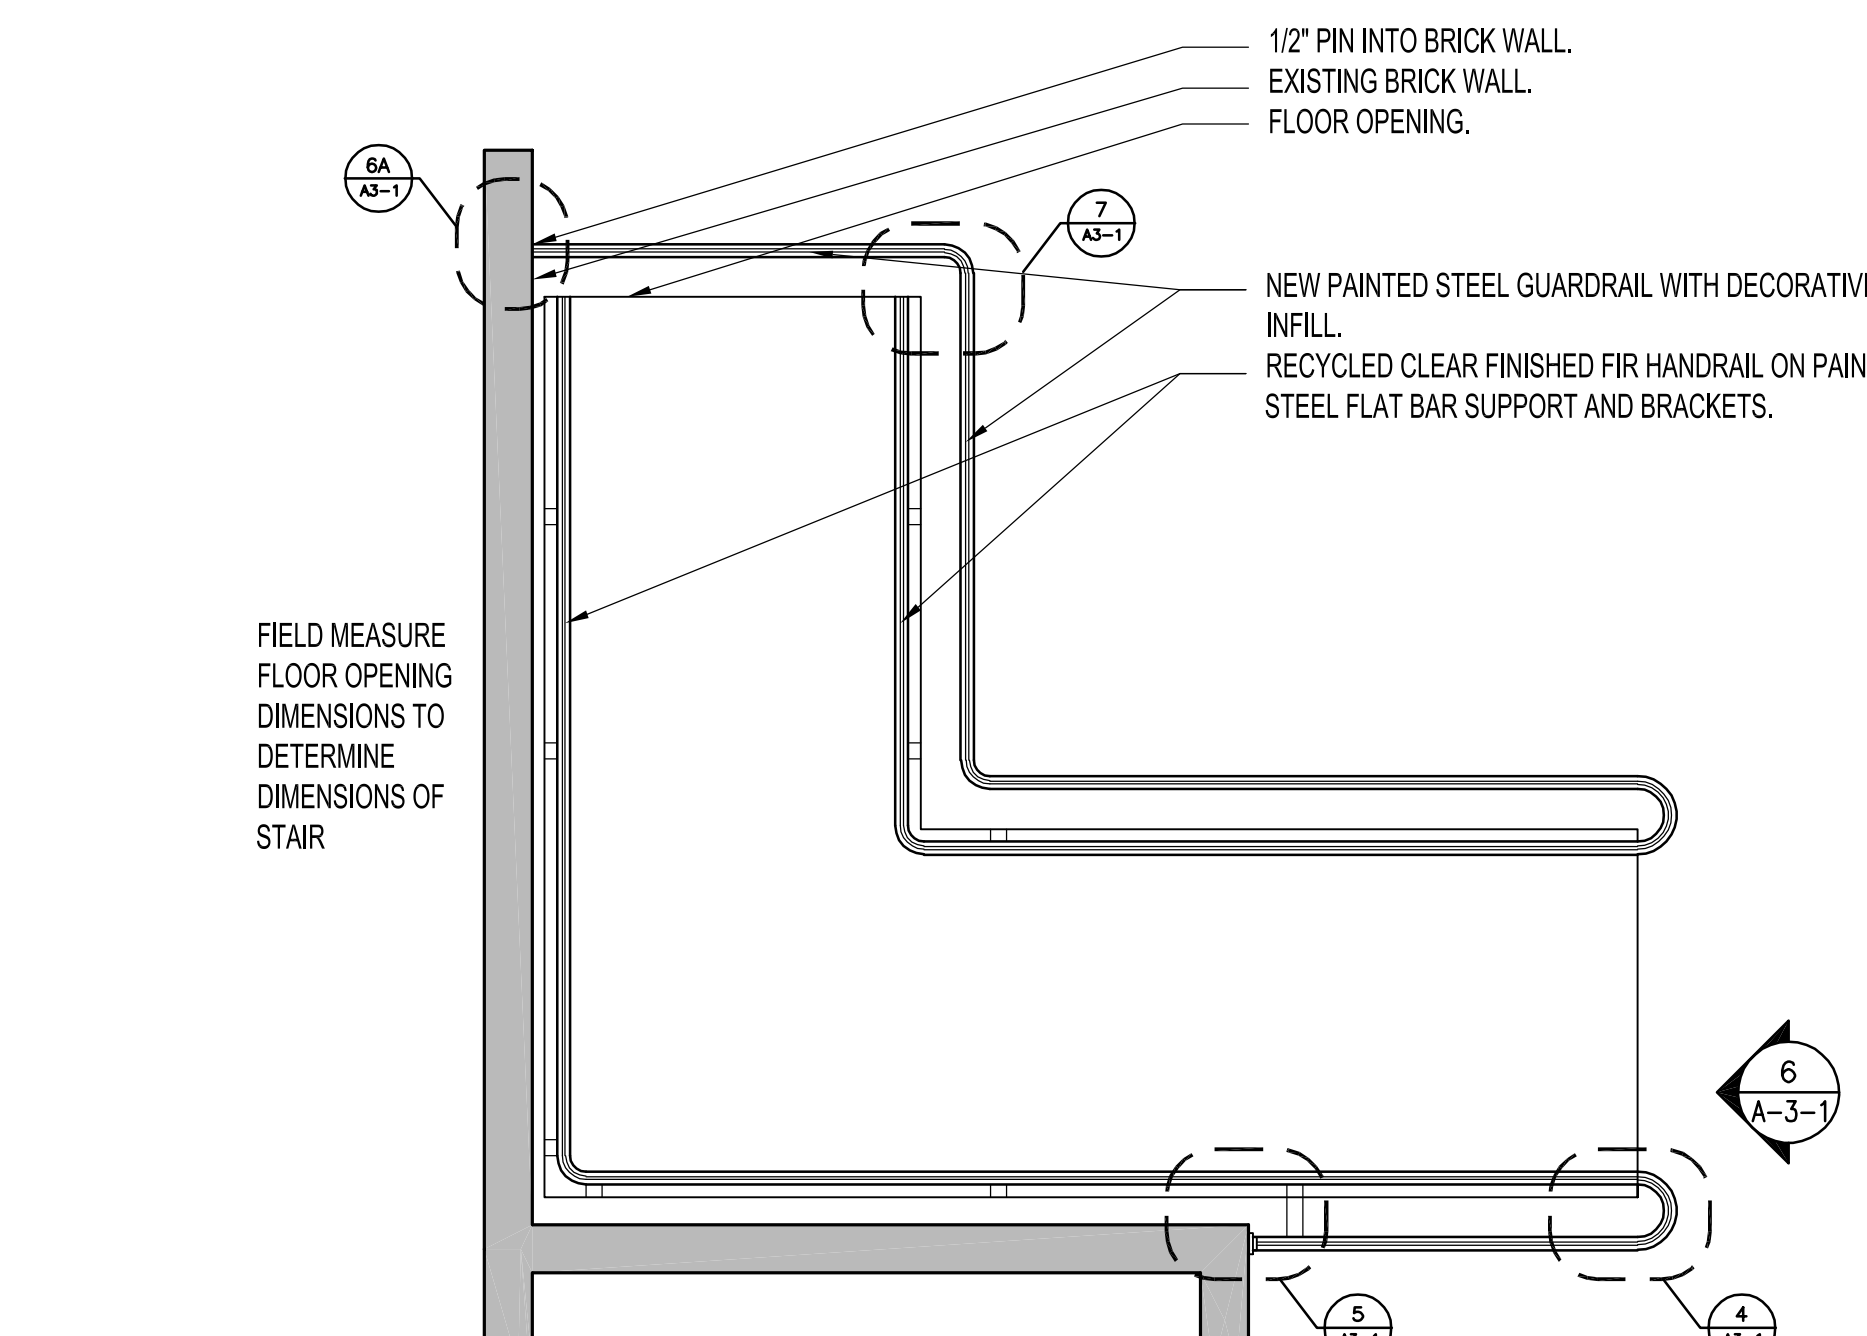


10 MAIN STAIR PLAN @ 4'-0" A.F.F.  
A3-1 1/2"=1'-0"

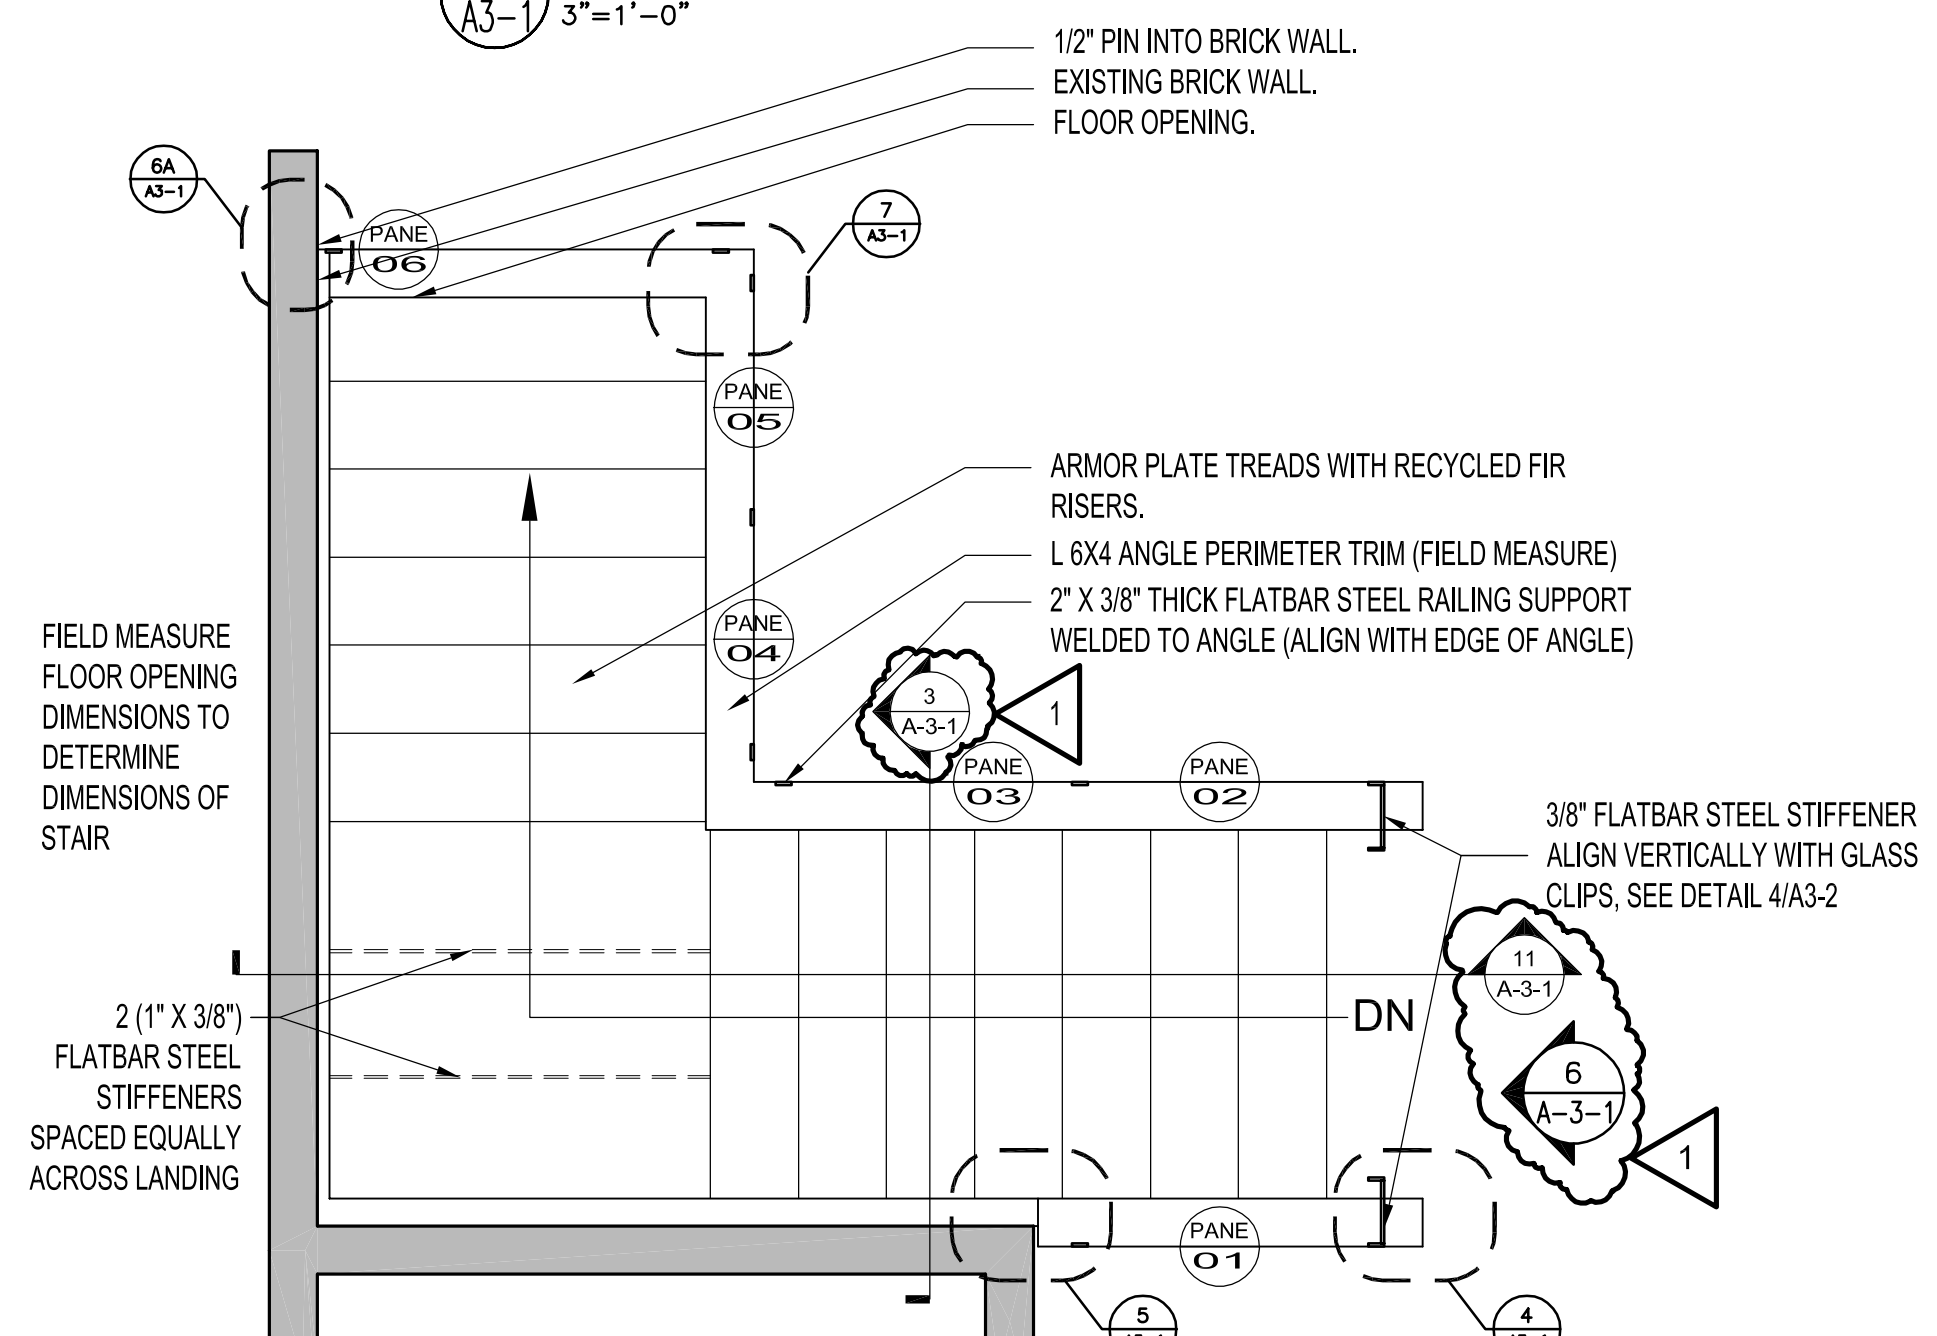


8 MAIN STAIR PLAN @ 2'-0" A.F.F.  
A3-1 1/2"=1'-0"

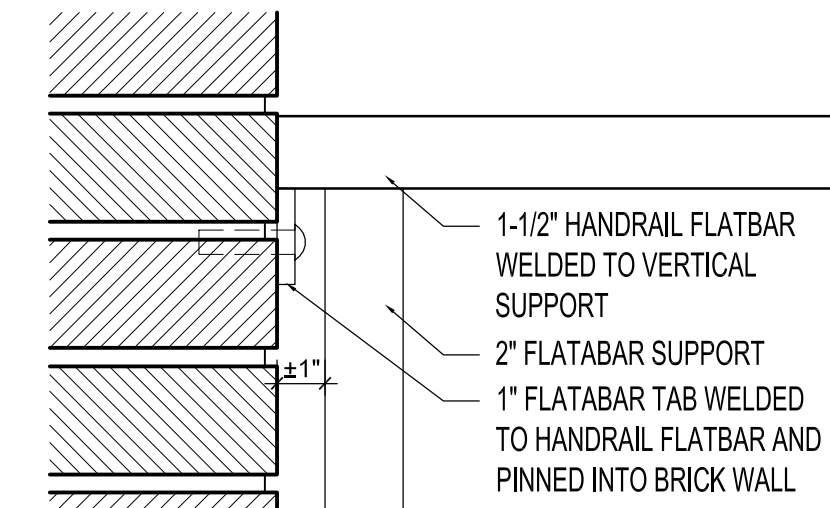


6A HANDRAIL DETAIL  
A3-1 3"=1'-0"

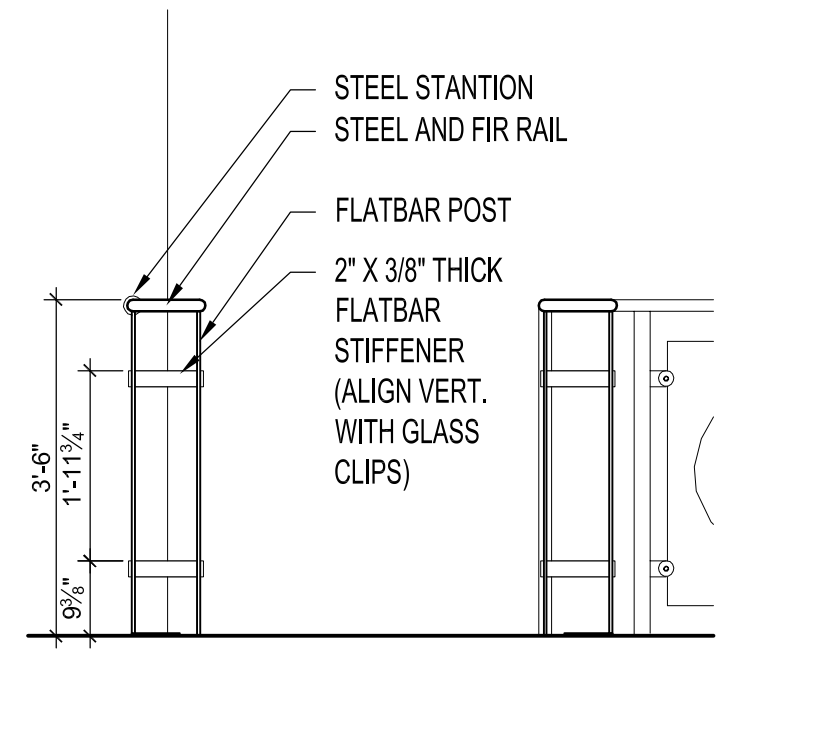

6 STAIR ELEVATION  
A3-1 1/2"=1'-0"

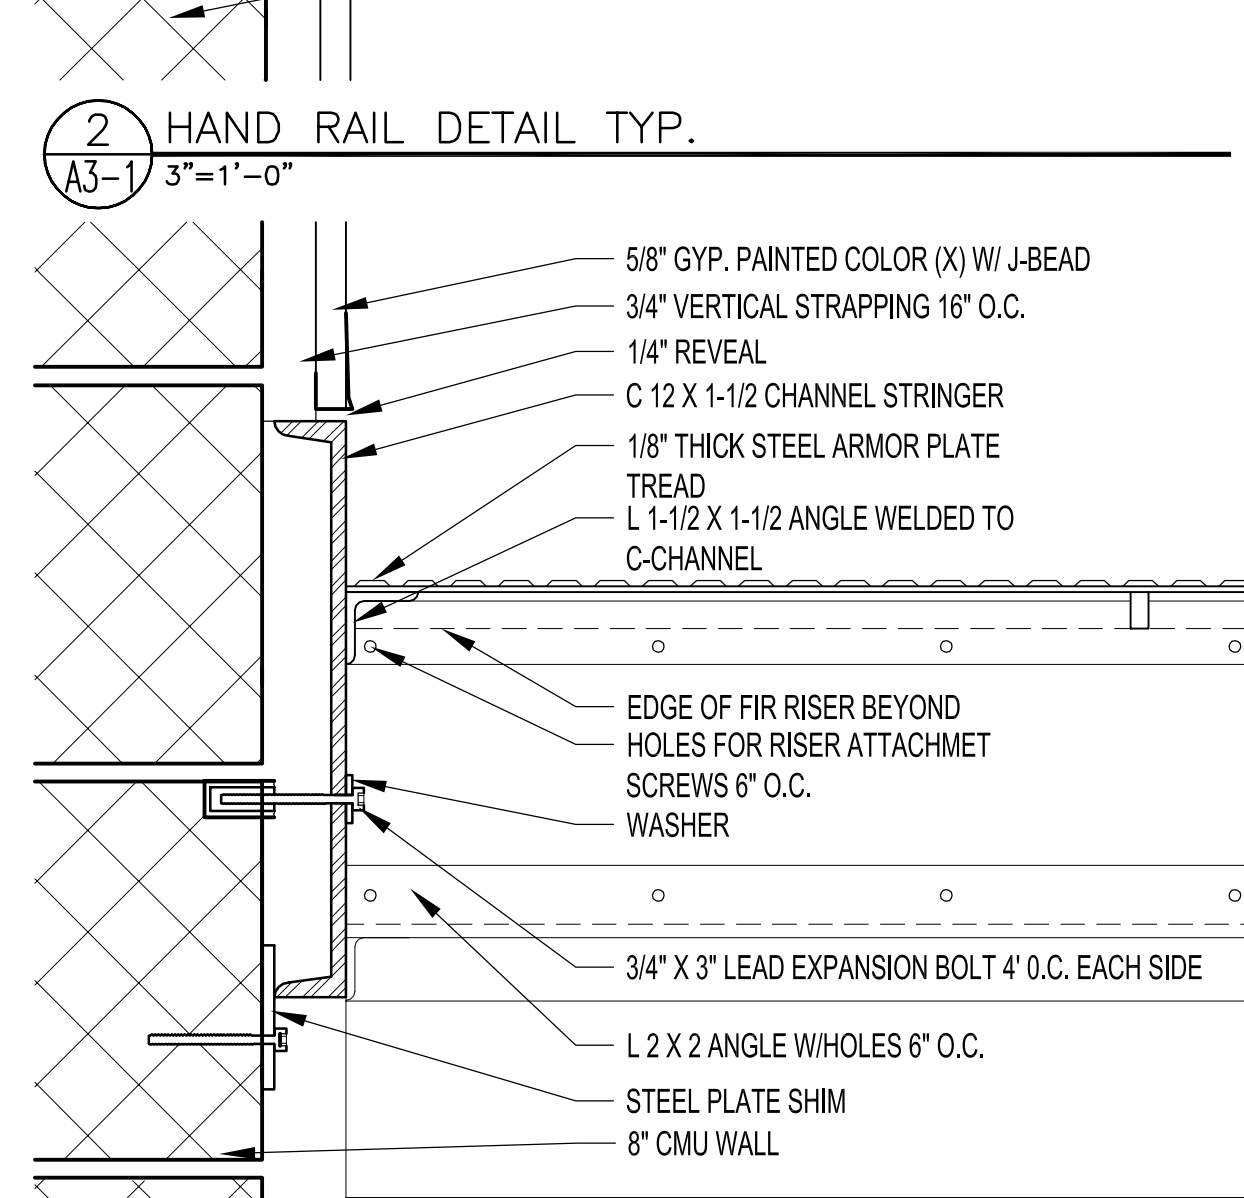


1 CROSS SECTION OF STAIR TREAD  
A3-1 1/2"=1'-0"

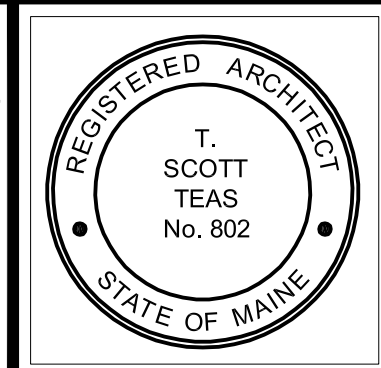

© 2002 TFH ARCHITECTS

O'Naturals  
Portland, Maine

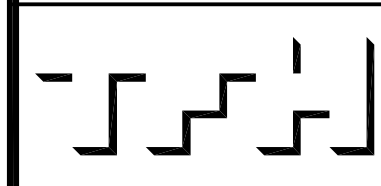

TFH ARCHITECTS  
100 COMMERCIAL STREET  
PORTLAND MAINE 04101  
TELEPHONE 207 775 6141  
ARCHITECTURE PLANNING

CONSULTANTS:

REVISIONS:  
GENERAL REVISIONS 12/16/02

DATE: December 6, 2002  
PROJECT No. 0224  
DRAWN BY: RJS  
CHECKED BY:  
SCALE: As Noted  
SHEET TITLE:  
Main Stair Details

A3-1