




14 JAMB
A3-2 3\"/>

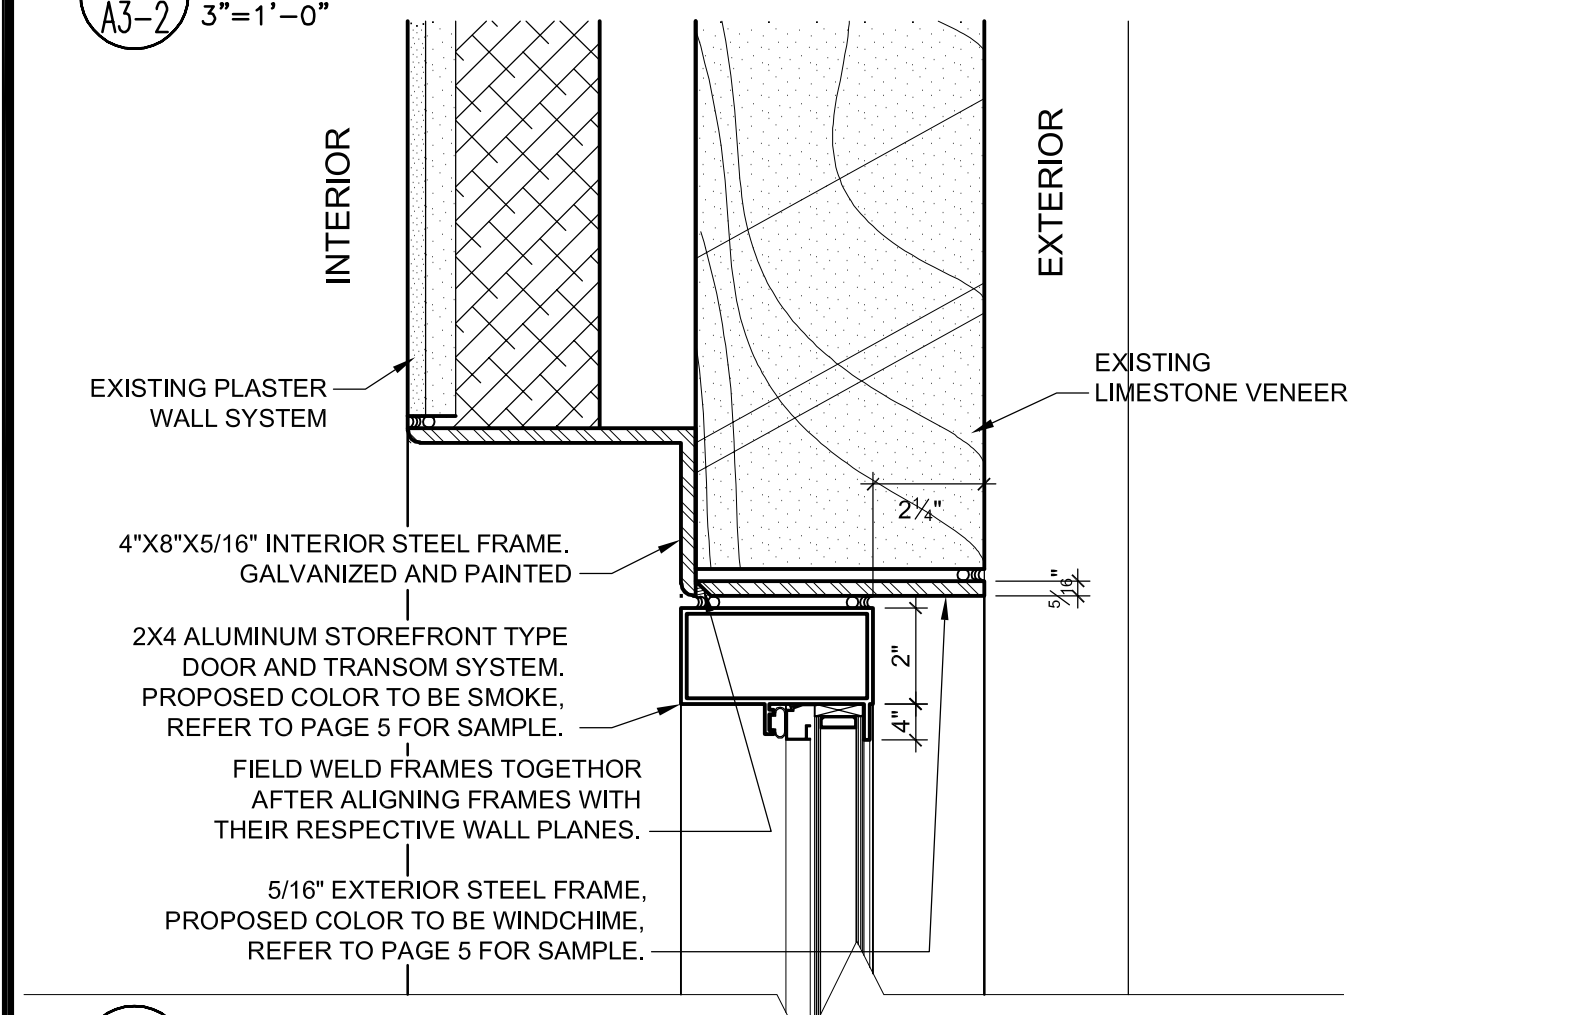


13 HEAD
A3-2 3\"/>

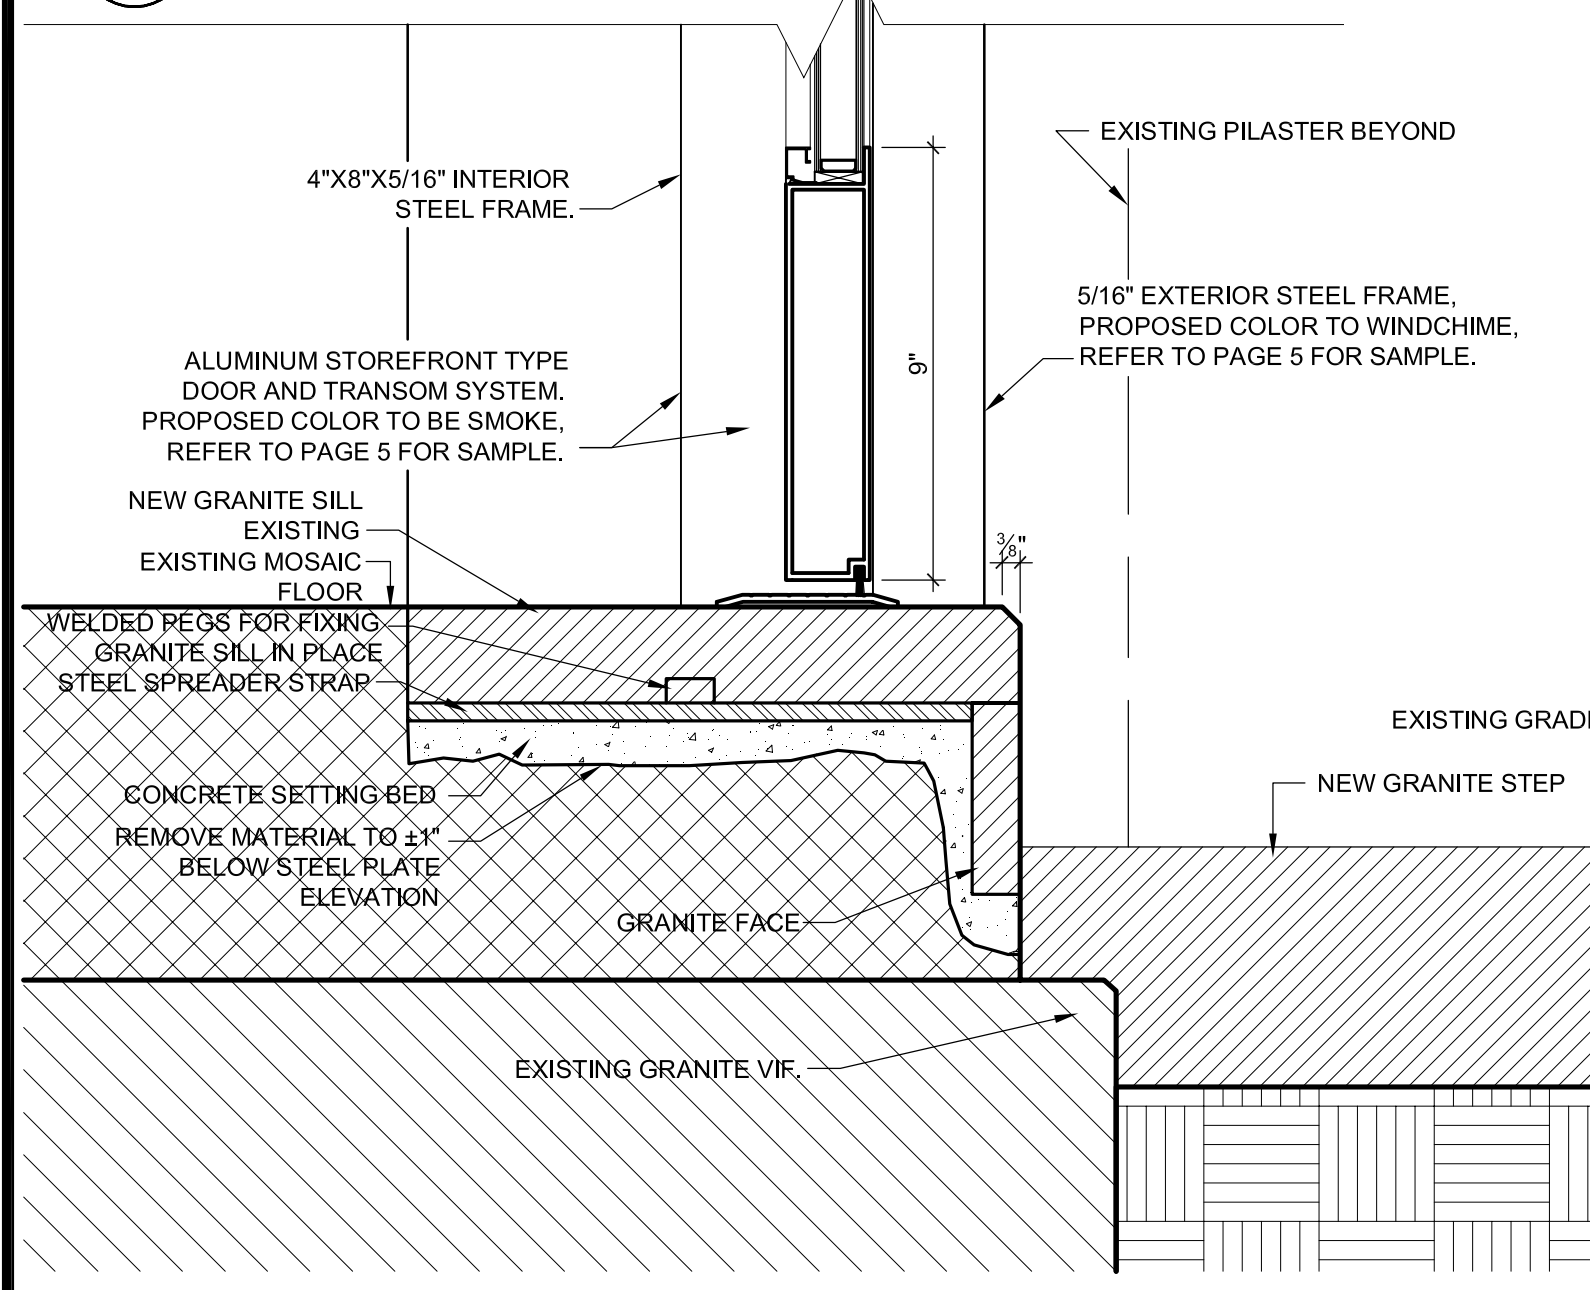

12 SILL
A3-2 3\"/>

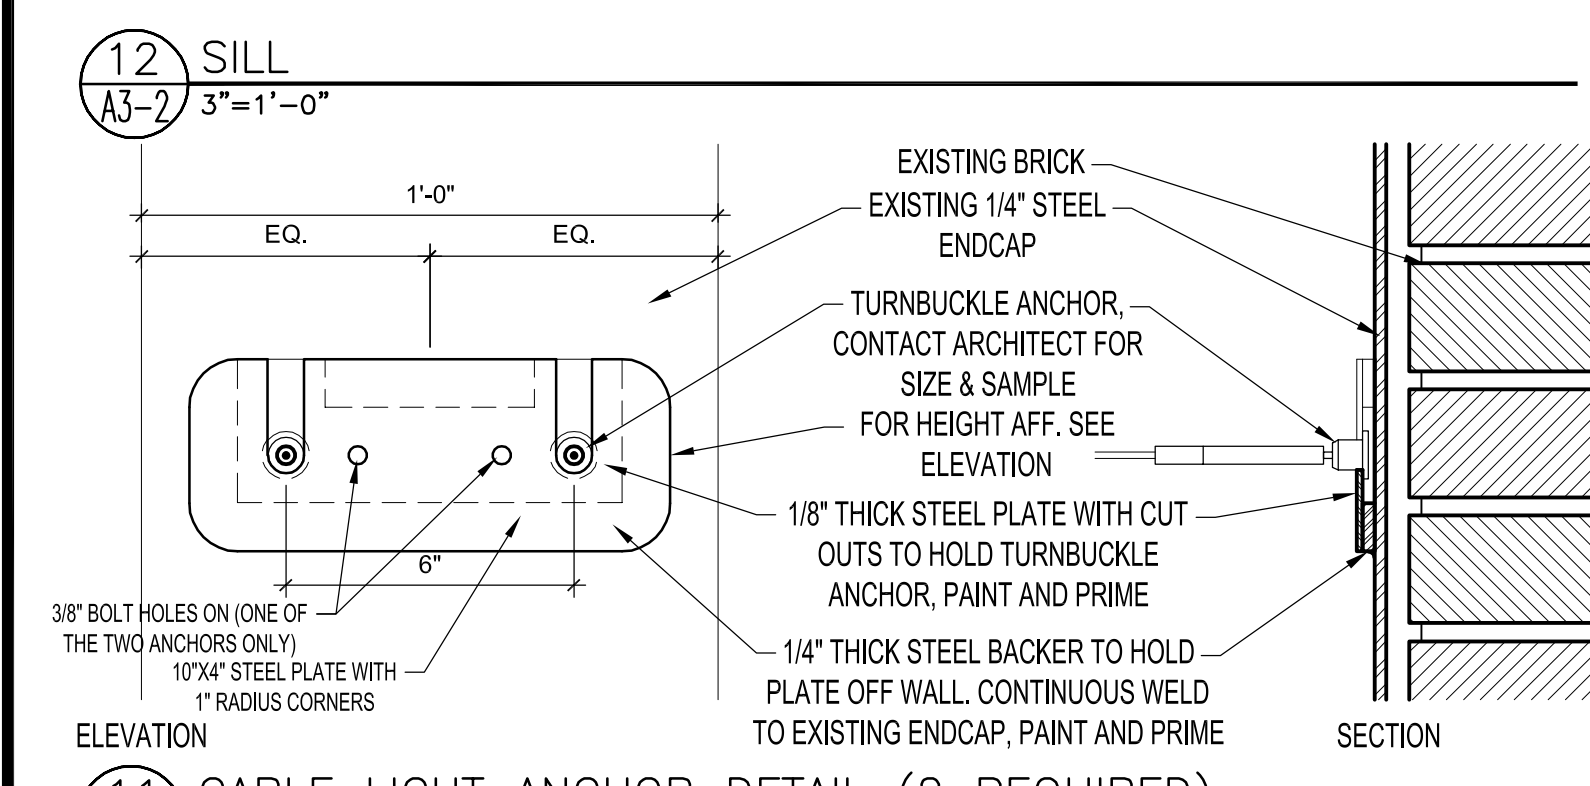


11 CABLE LIGHT ANCHOR DETAIL (2 REQUIRED)
A3-2 3\"/>

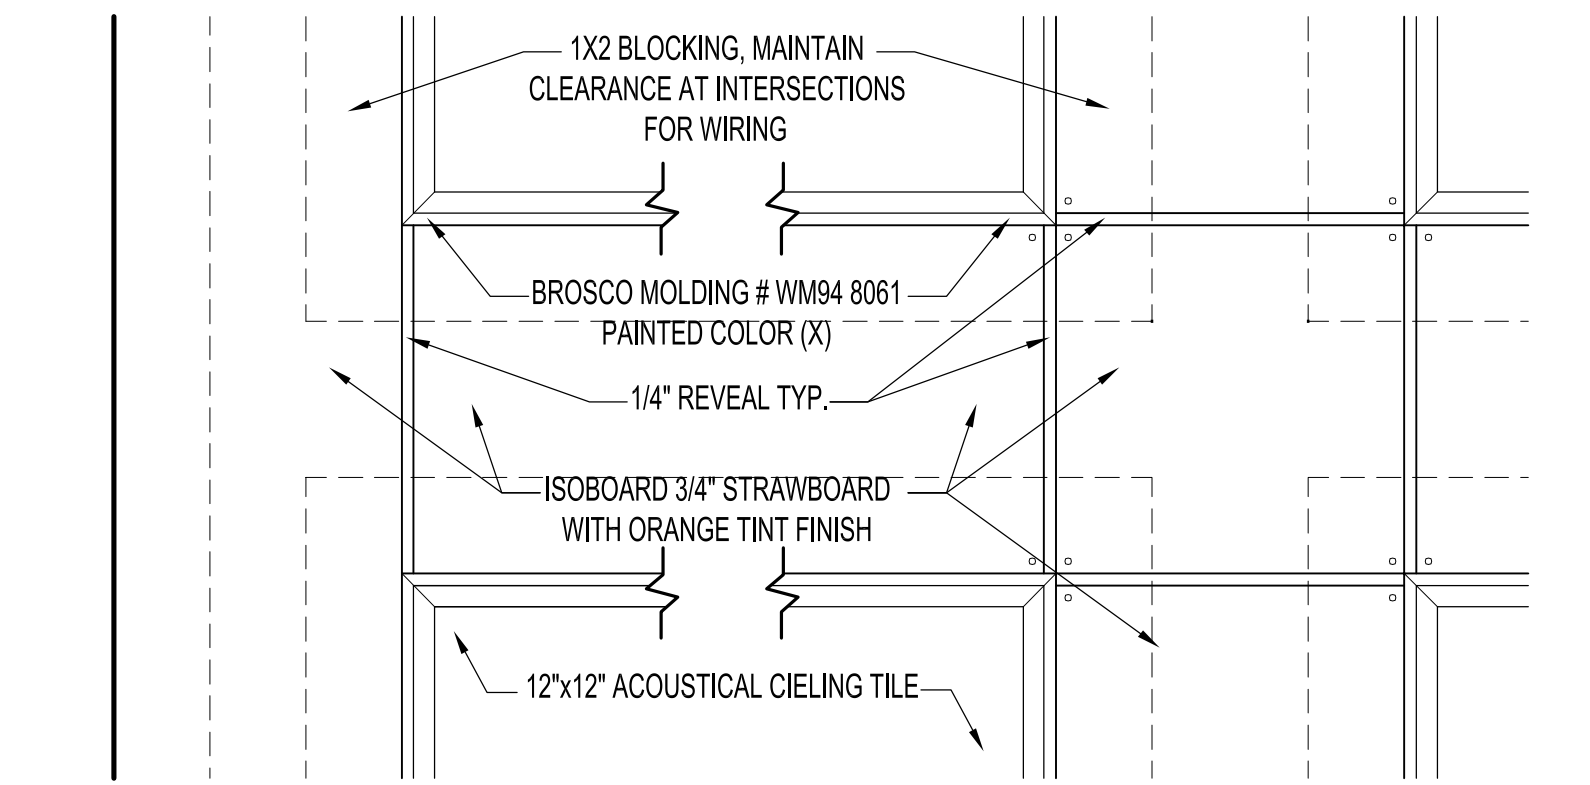


10 PERIMETER COFFER PLAN DETAIL
A3-2 3\"/>

8 COFFER DETAIL TYPICAL
A3-2 3\"/>

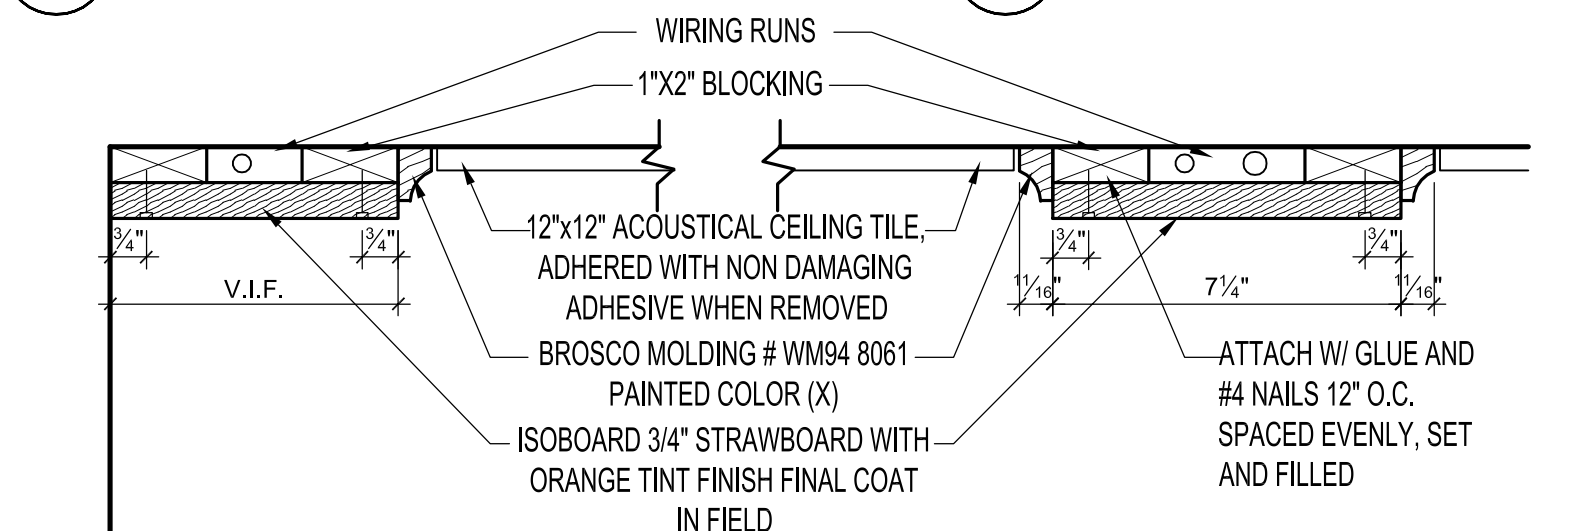

9 PERIMETER COFFER SECTION DETAIL
A3-2 3\"/>


7 COFFER DETAIL TYPICAL
A3-2 3\"/>

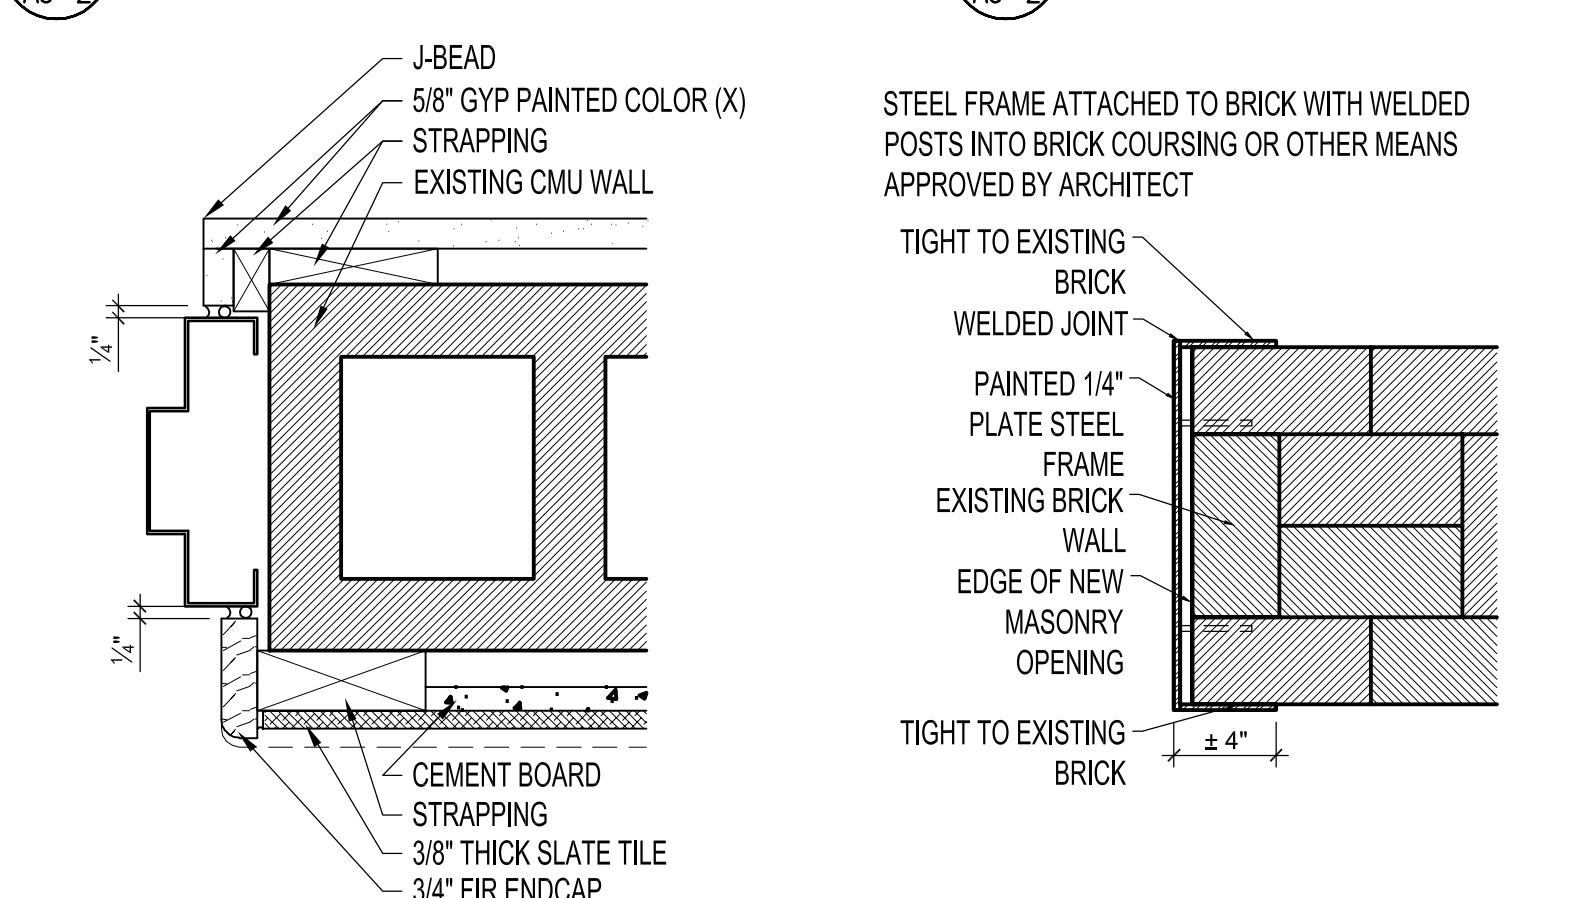


8D JAMB DETAIL
A3-2 3\"/>

6A JAMB DETAIL
A3-2 3\"/>


6B JAMB DETAIL AT TILE WAINSCOT TYP.
A3-2 3\"/>

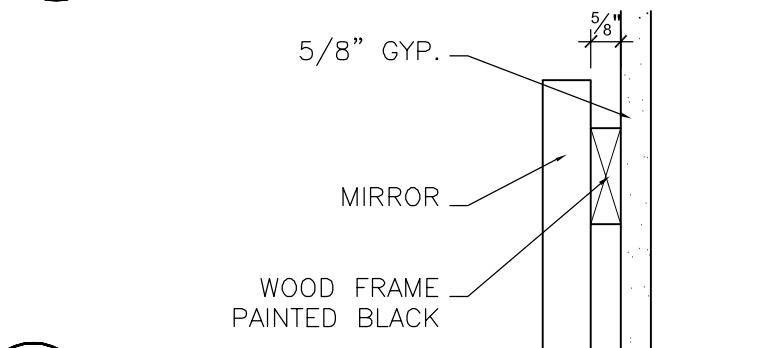


8C MIRROR DETAIL
A3-2 3\"/>

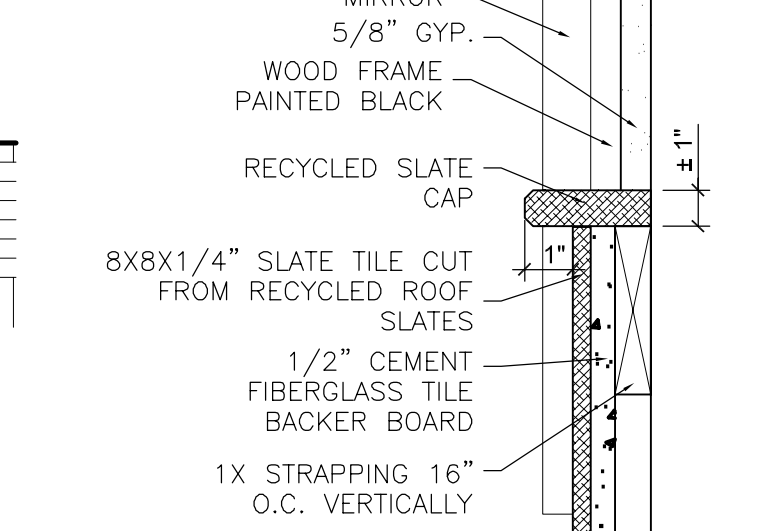

8B SLATE WAINSCOT CAP DETAIL
A3-2 3\"/>

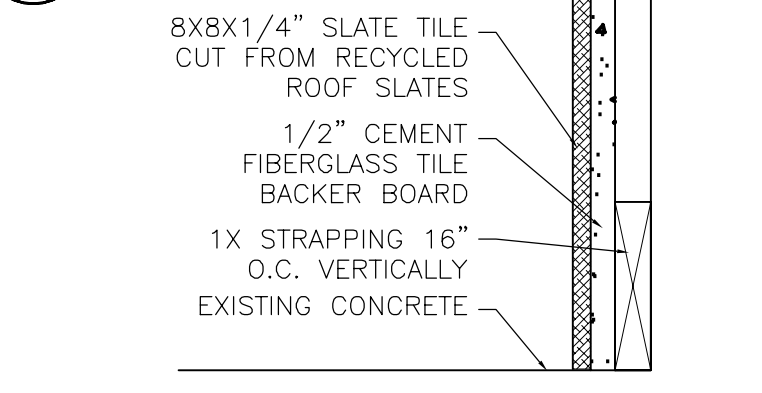


8A SLATE WAINSCOT BASE DETAIL
A3-2 3\"/>

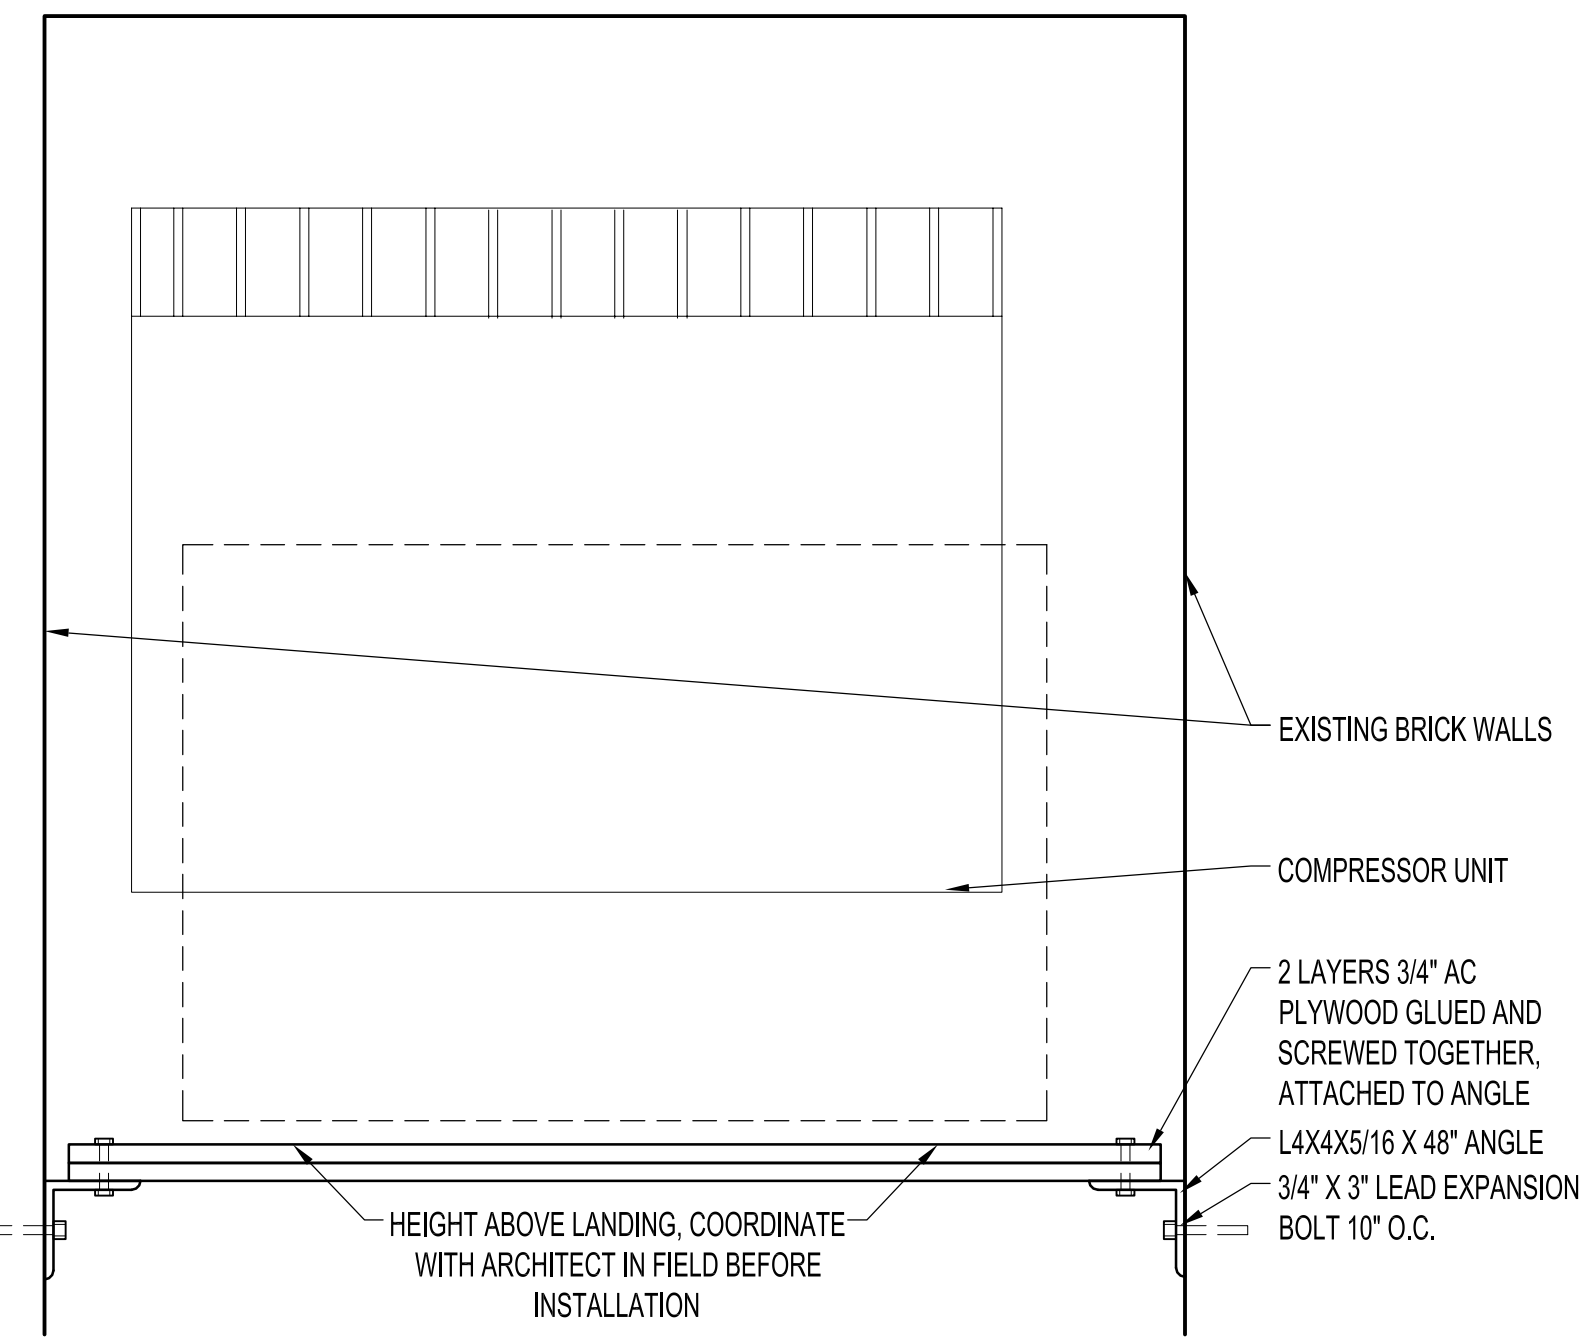


6 PLATFORM DETAIL
A3-2 1-1/2\"/>

5 KITCHEN STAIR DETAIL
A3-2 1-1/2\"/>


2 KITCHEN PARTITION DETAIL
A3-2 1-1/2\"/>

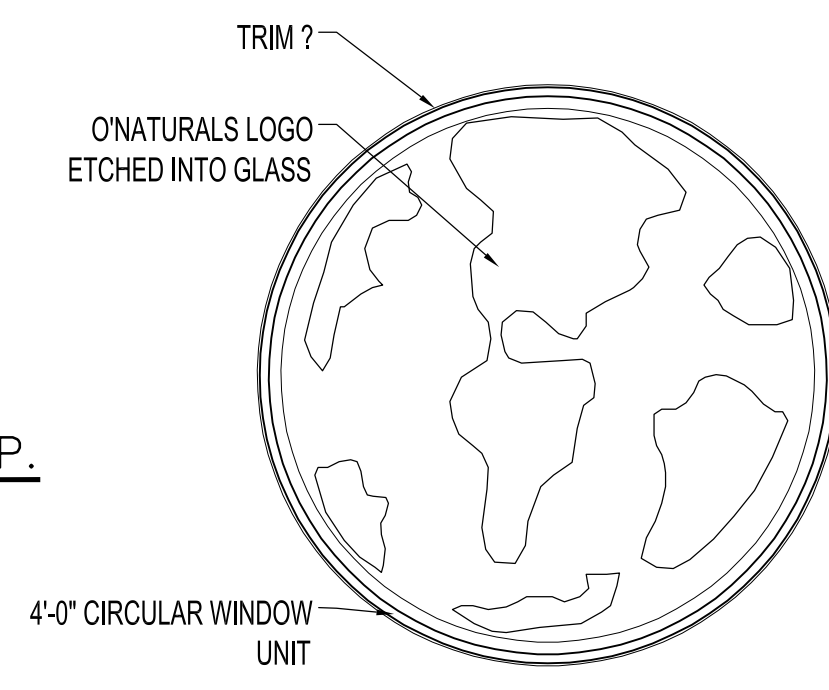


4B VESTIBULE WINDOW ELEVATION
A3-2 3/4\"/>

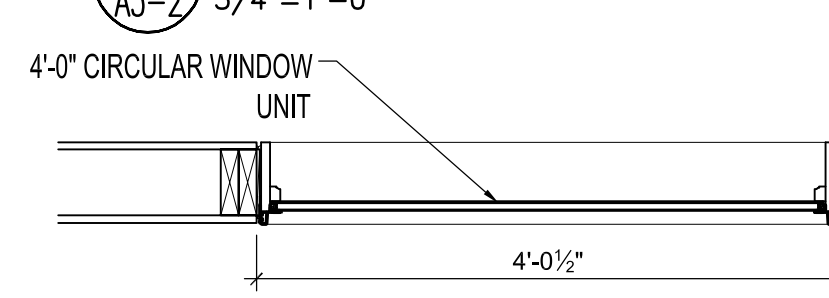


4A VESTIBULE WINDOW PLAN
A3-2 3/4\"/>

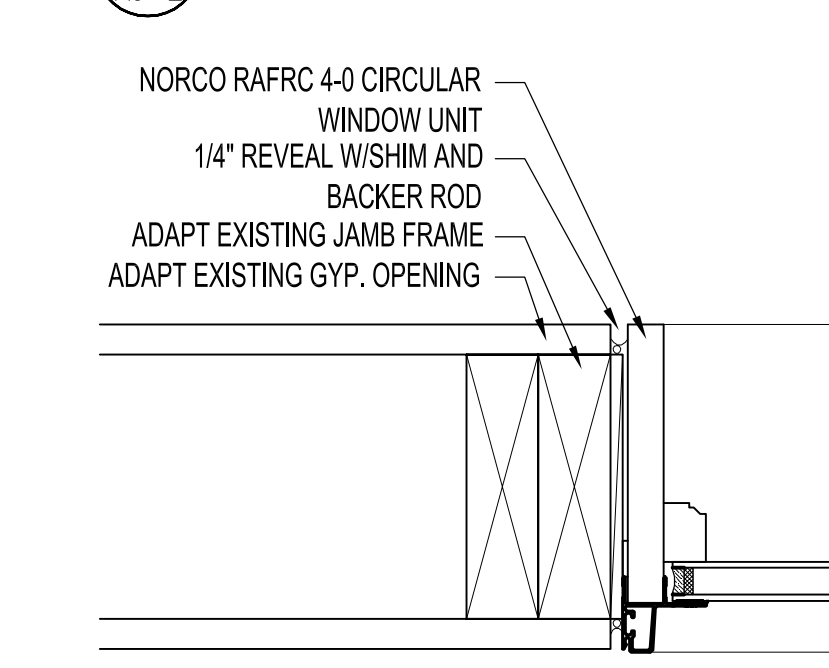

4 JAMB DETAIL
A3-2 3\"/>

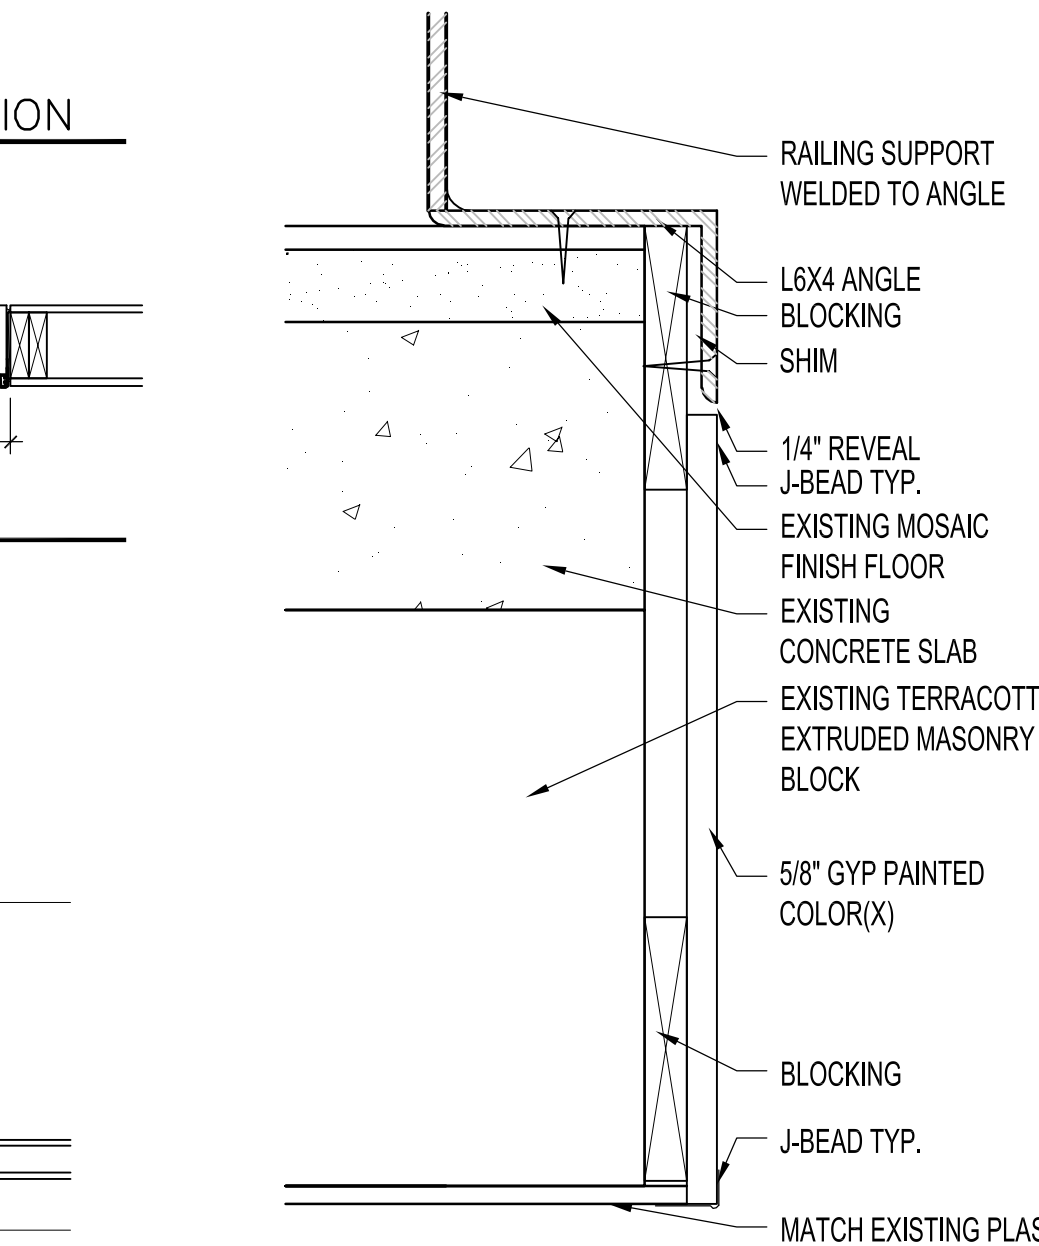

1 SECTION DETAIL AT STAIR OPENING
A3-2 3\"/>

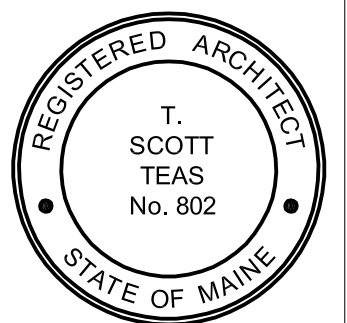

© 2002 TFH ARCHITECTS

O'Naturals
Portland, Maine

TFH ARCHITECTS
100 COMMERCIAL STREET
PORTLAND MAINE 04101
TELEPHONE 207 775 6141
ARCHITECTURE PLANNING

CONSULTANTS:

REVISIONS:

DATE: December 6, 2002
PROJECT No. 0224
DRAWN BY: RJS, CSC
CHECKED BY:
SCALE: As Noted
SHEET TITLE: Details

A3-2