




9 FLOOR SINK DETAIL TYP.
A3-3 3"=1'-0"

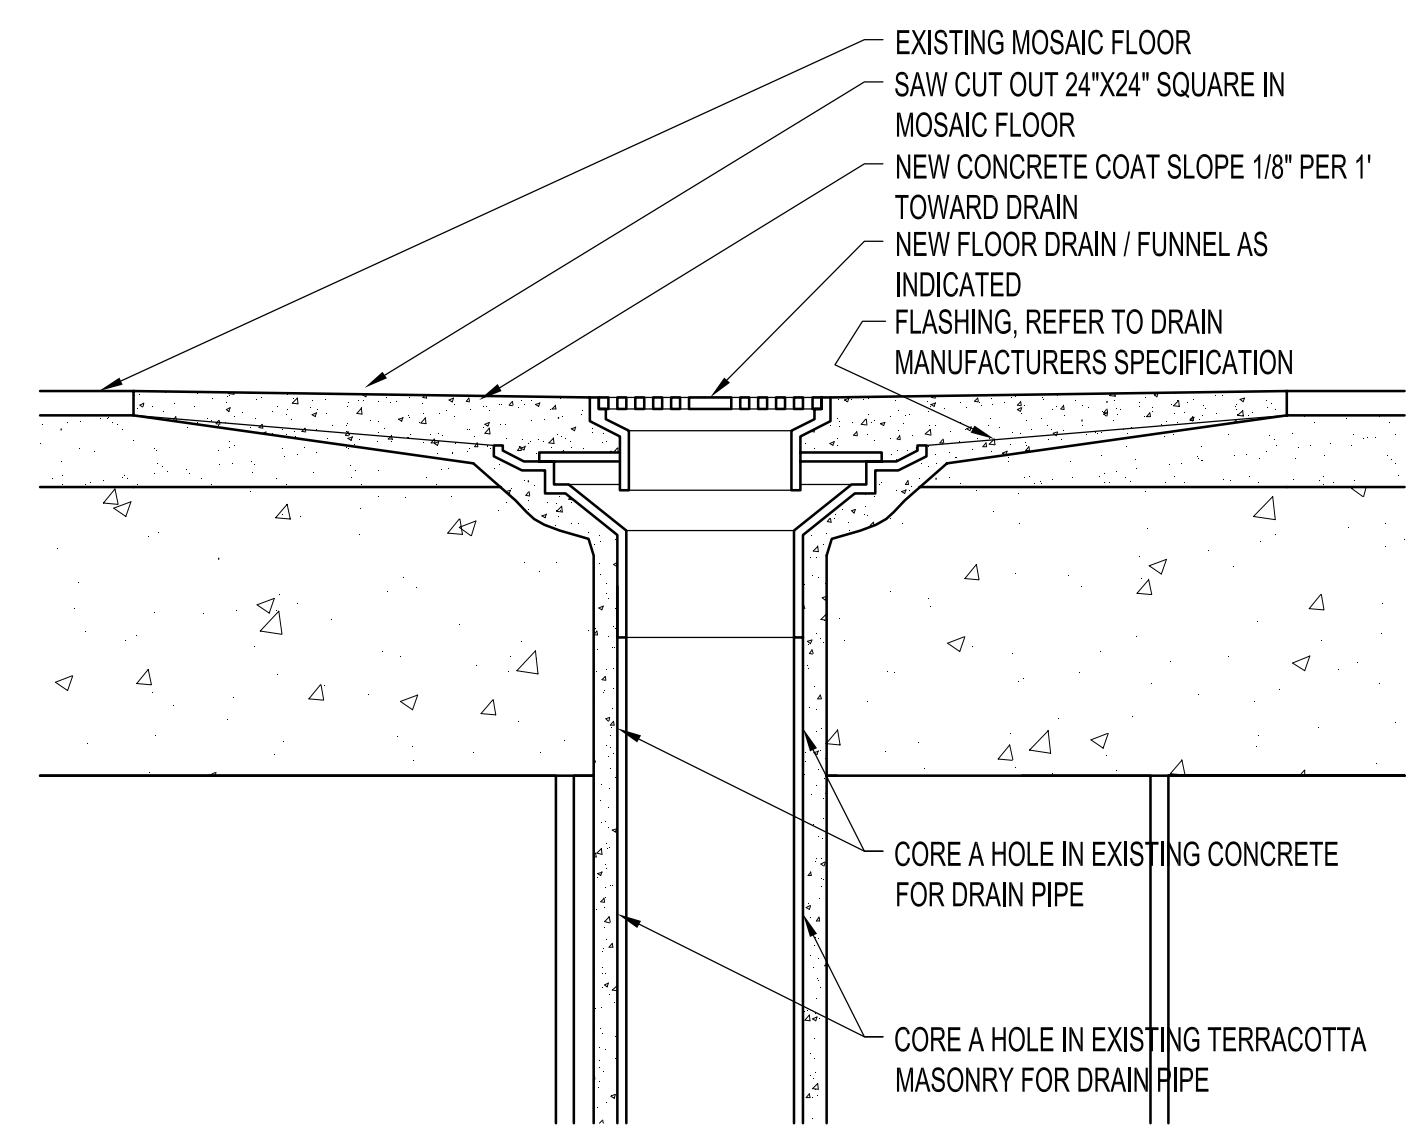


8 FLOOR DRAIN / INDIRECT DETAIL TYP.
A3-3 3"=1'-0"

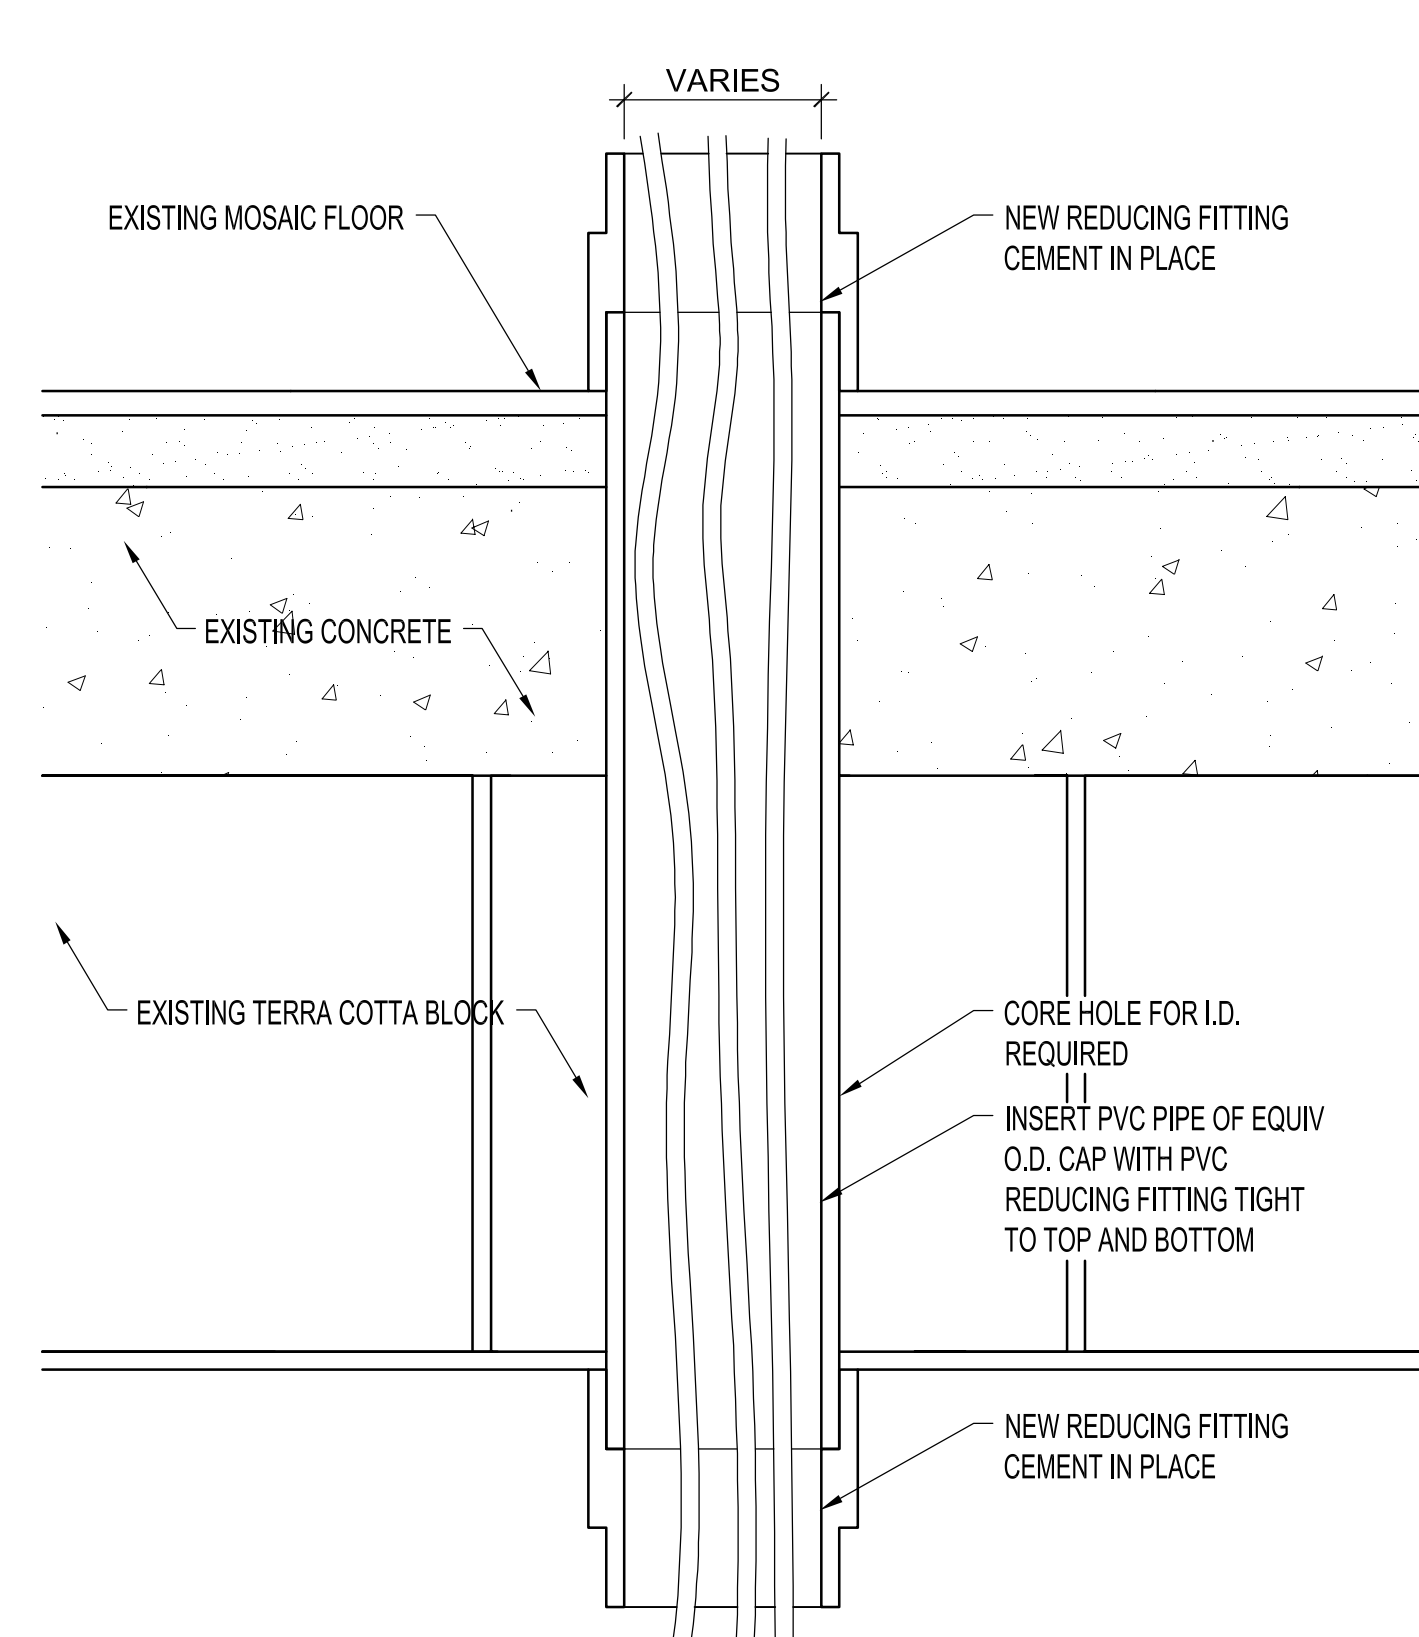


5 TYP FLOOR PENETRATION @ MOSAIC FLOOR
A3-3 3"=1'-0"

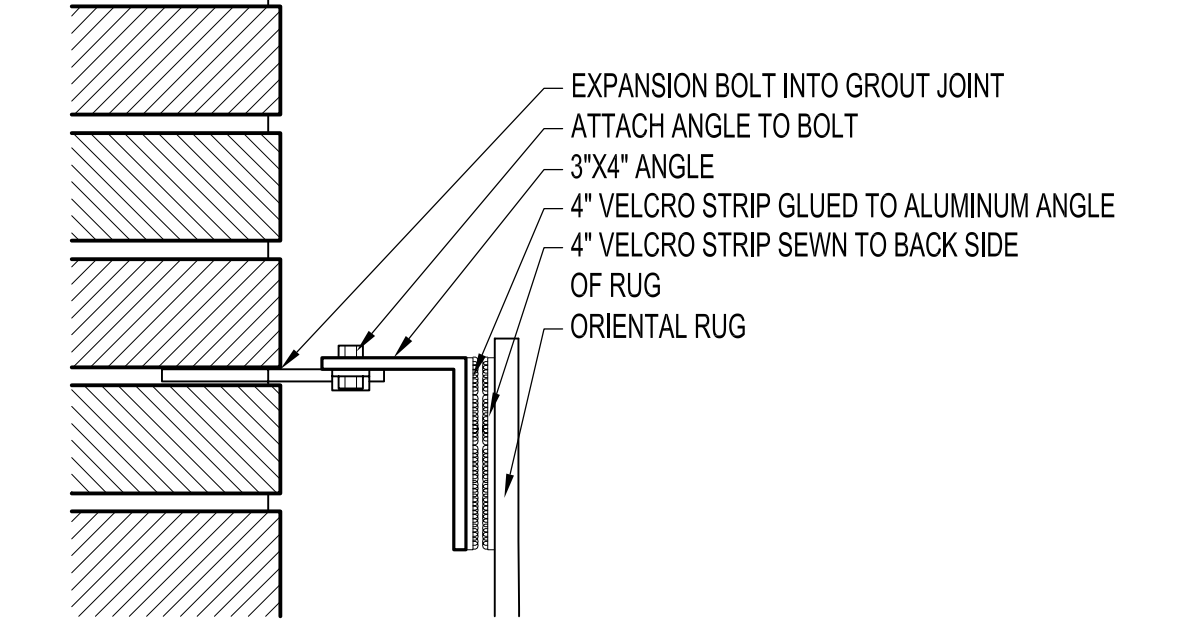


3 RUG HANGING SECTION DETAIL AT TOP
A3-3 3"=1'-0"

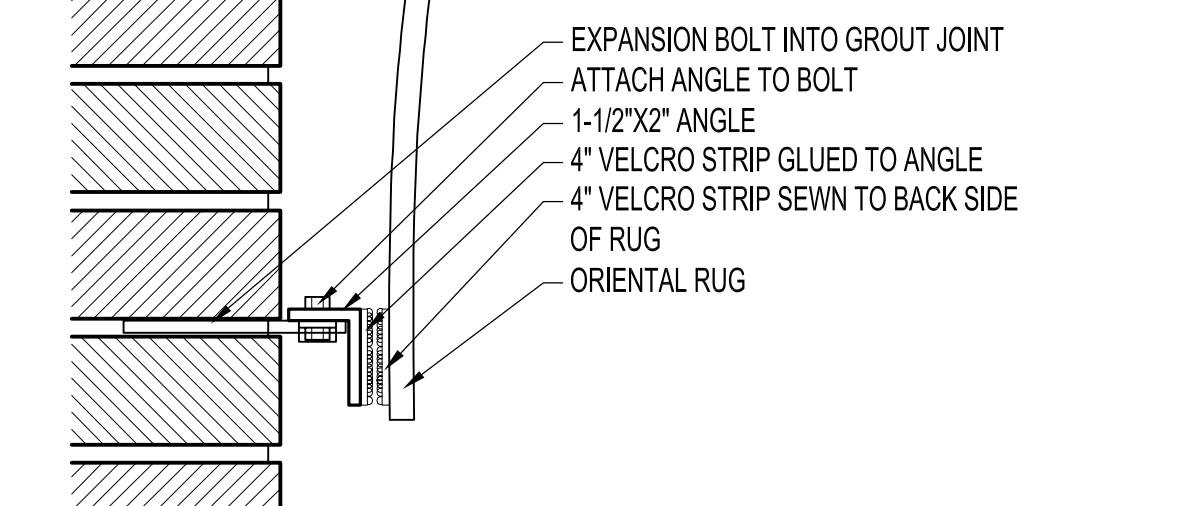


2 RUG HANGING SECTION DETAIL AT BOTTOM
A3-3 3"=1'-0"

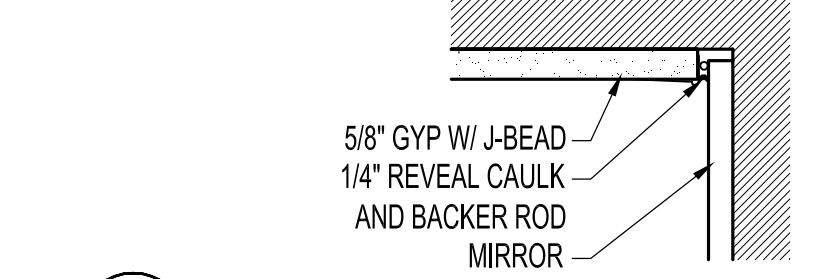


1A MIRROR DETAIL AT CEILING
A3-3 3"=1'-0"

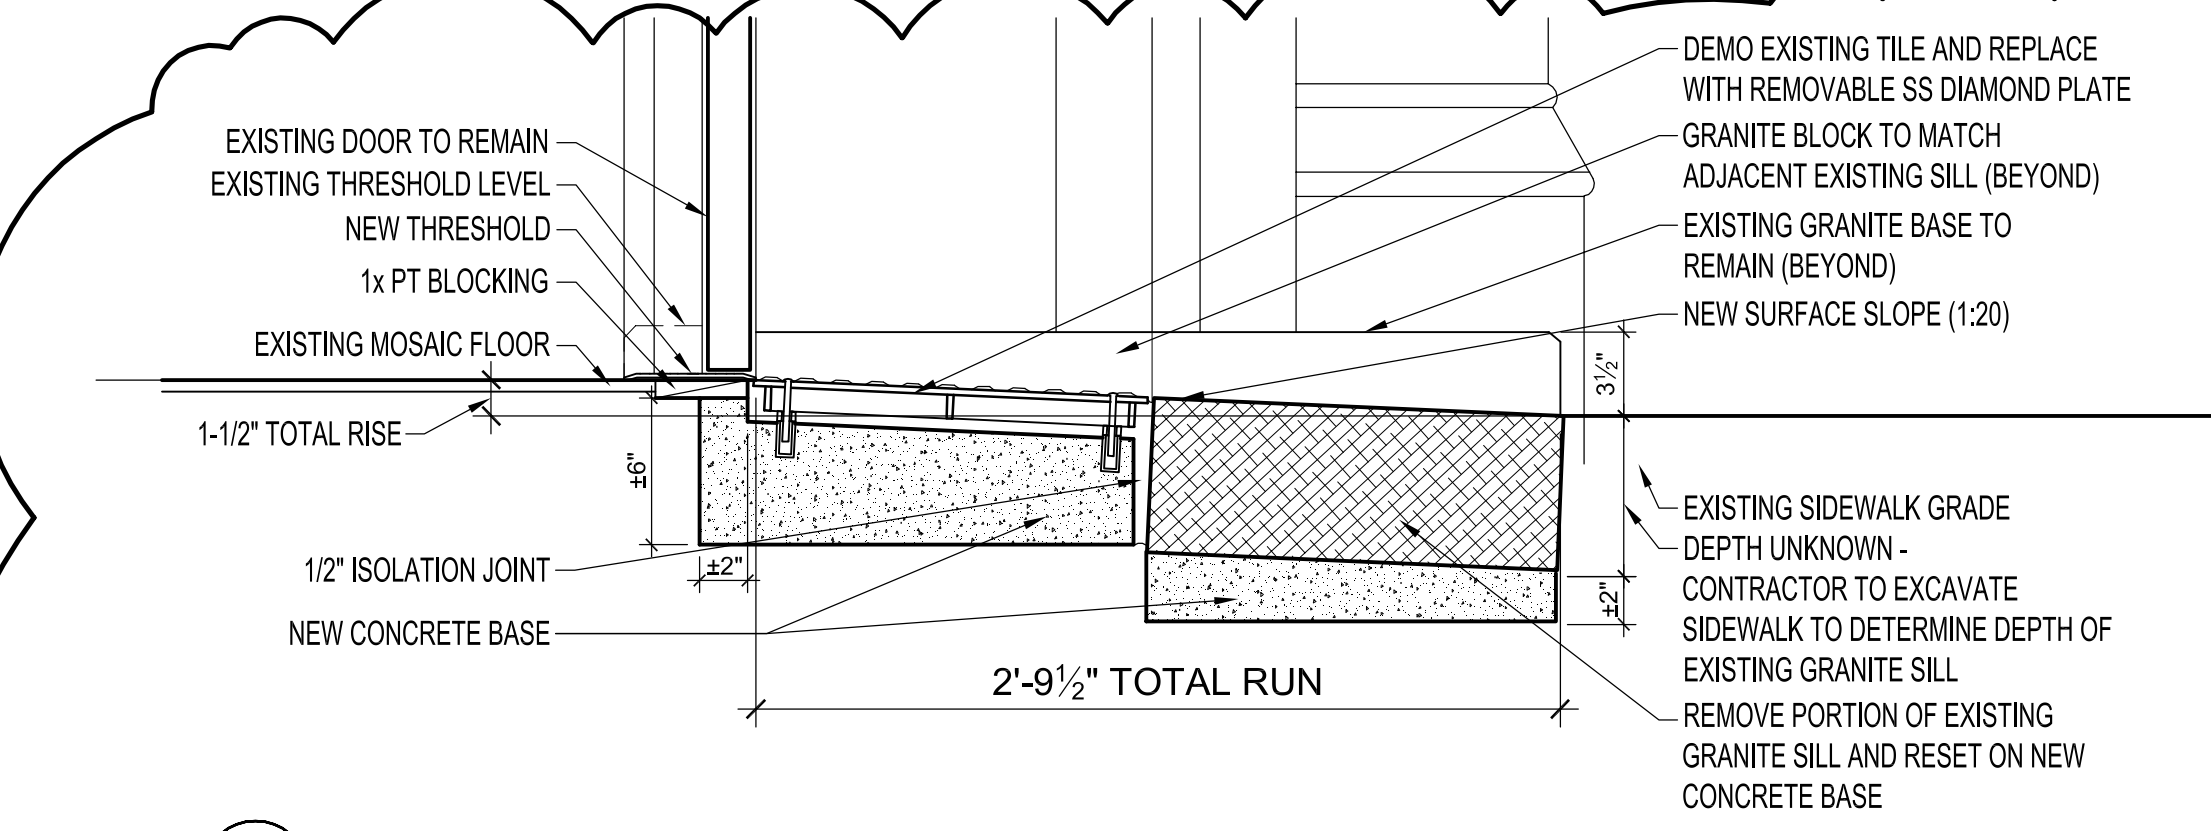


7 ENTRY DOOR SECTION DETAIL
A3-3 1'-1/2"=1'-0"

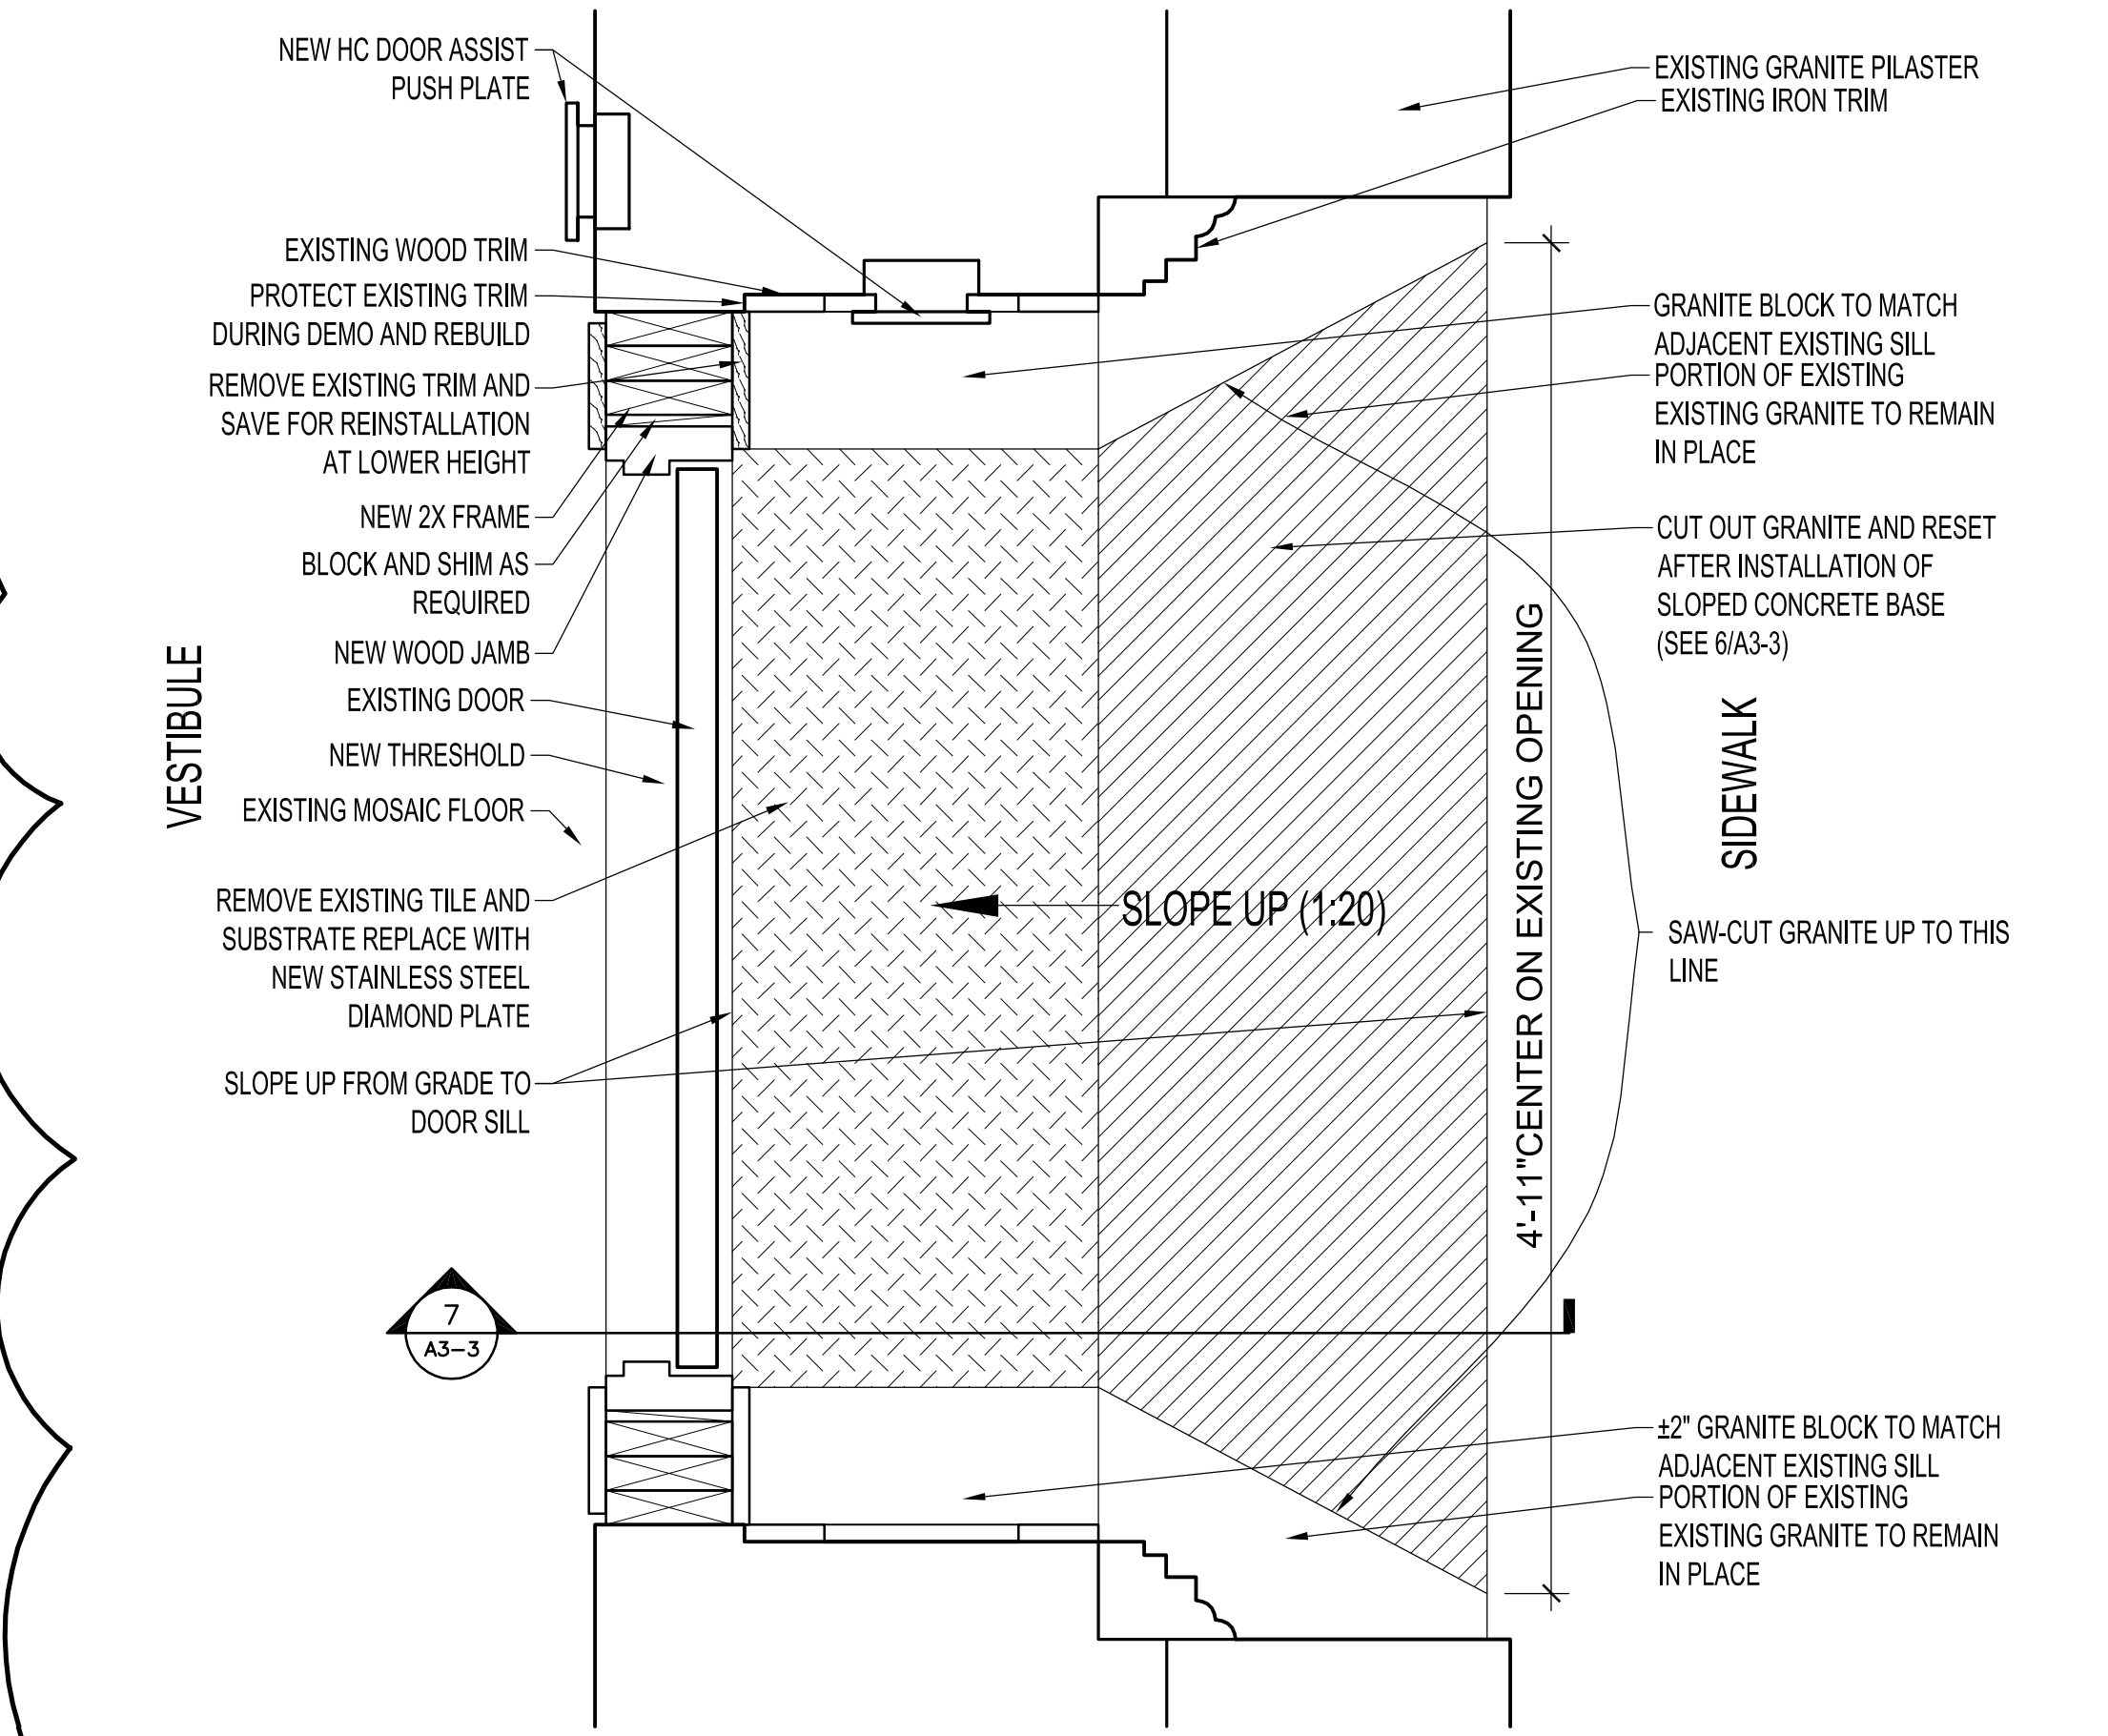


6 ENTRY DOOR PLAN DETAIL
A3-3 1'-1/2"=1'-0"

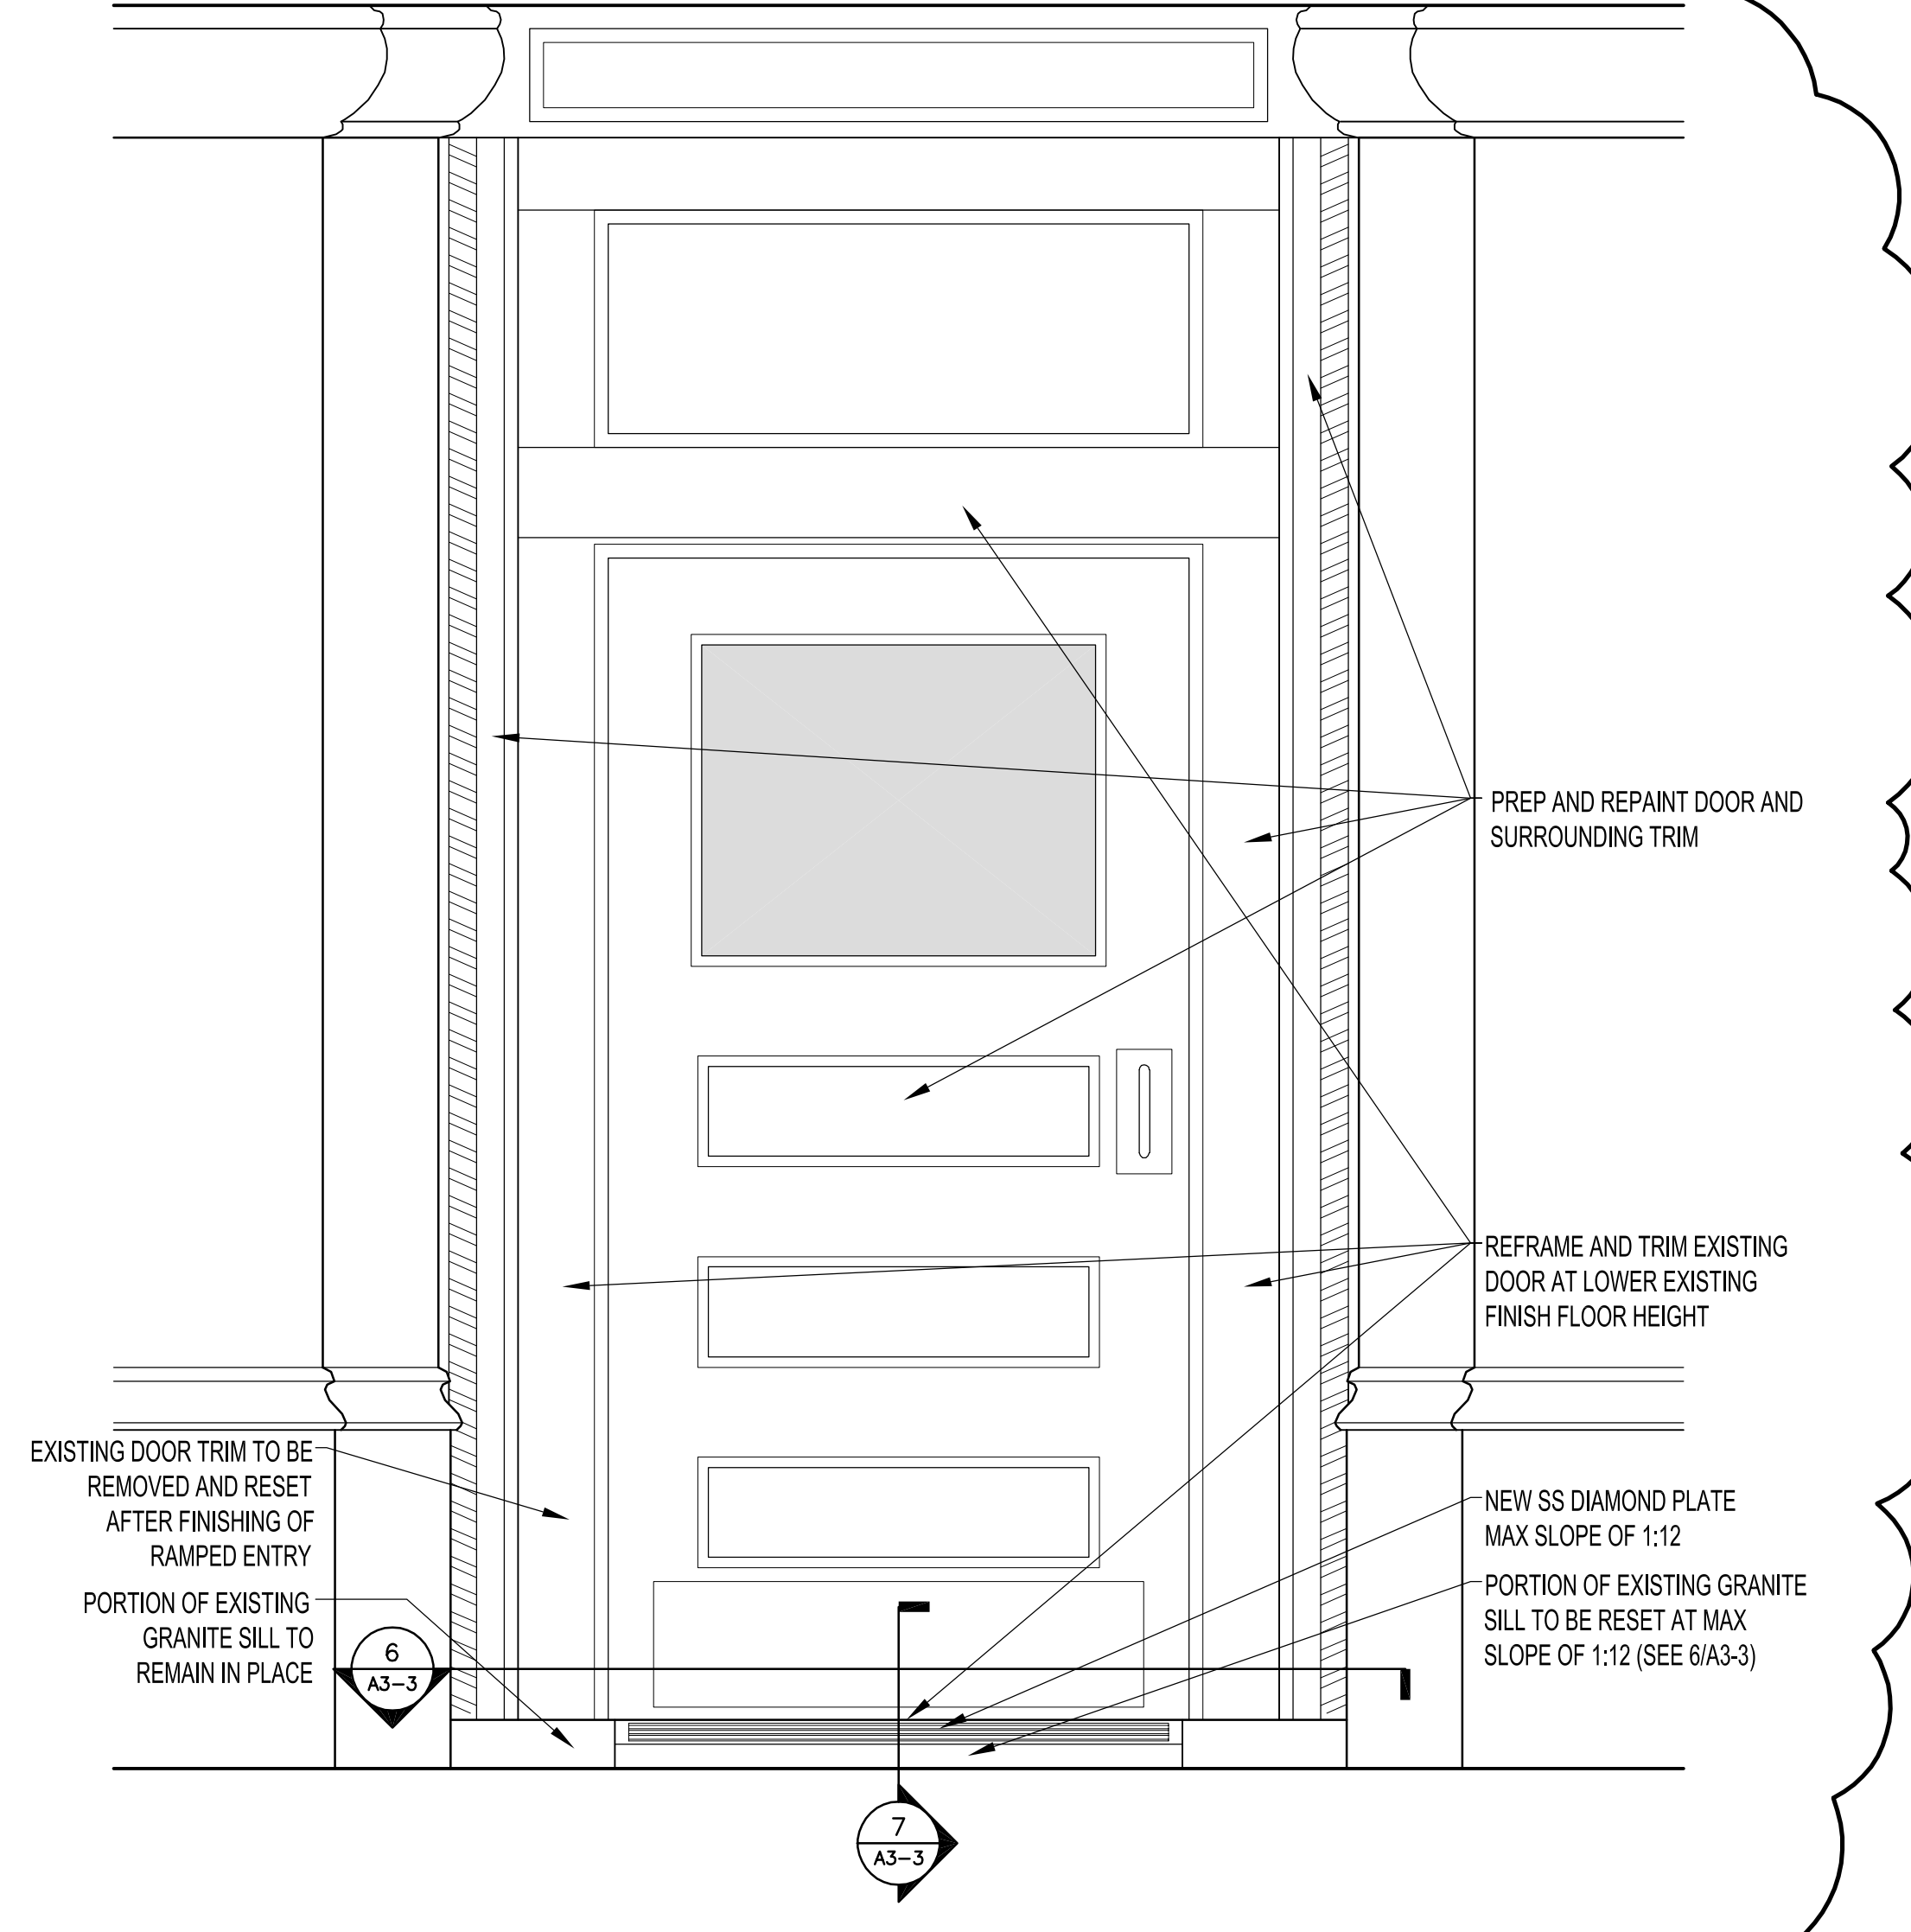

4 ENTRY DOOR ELEVATION
A3-3 1"=1'-0"

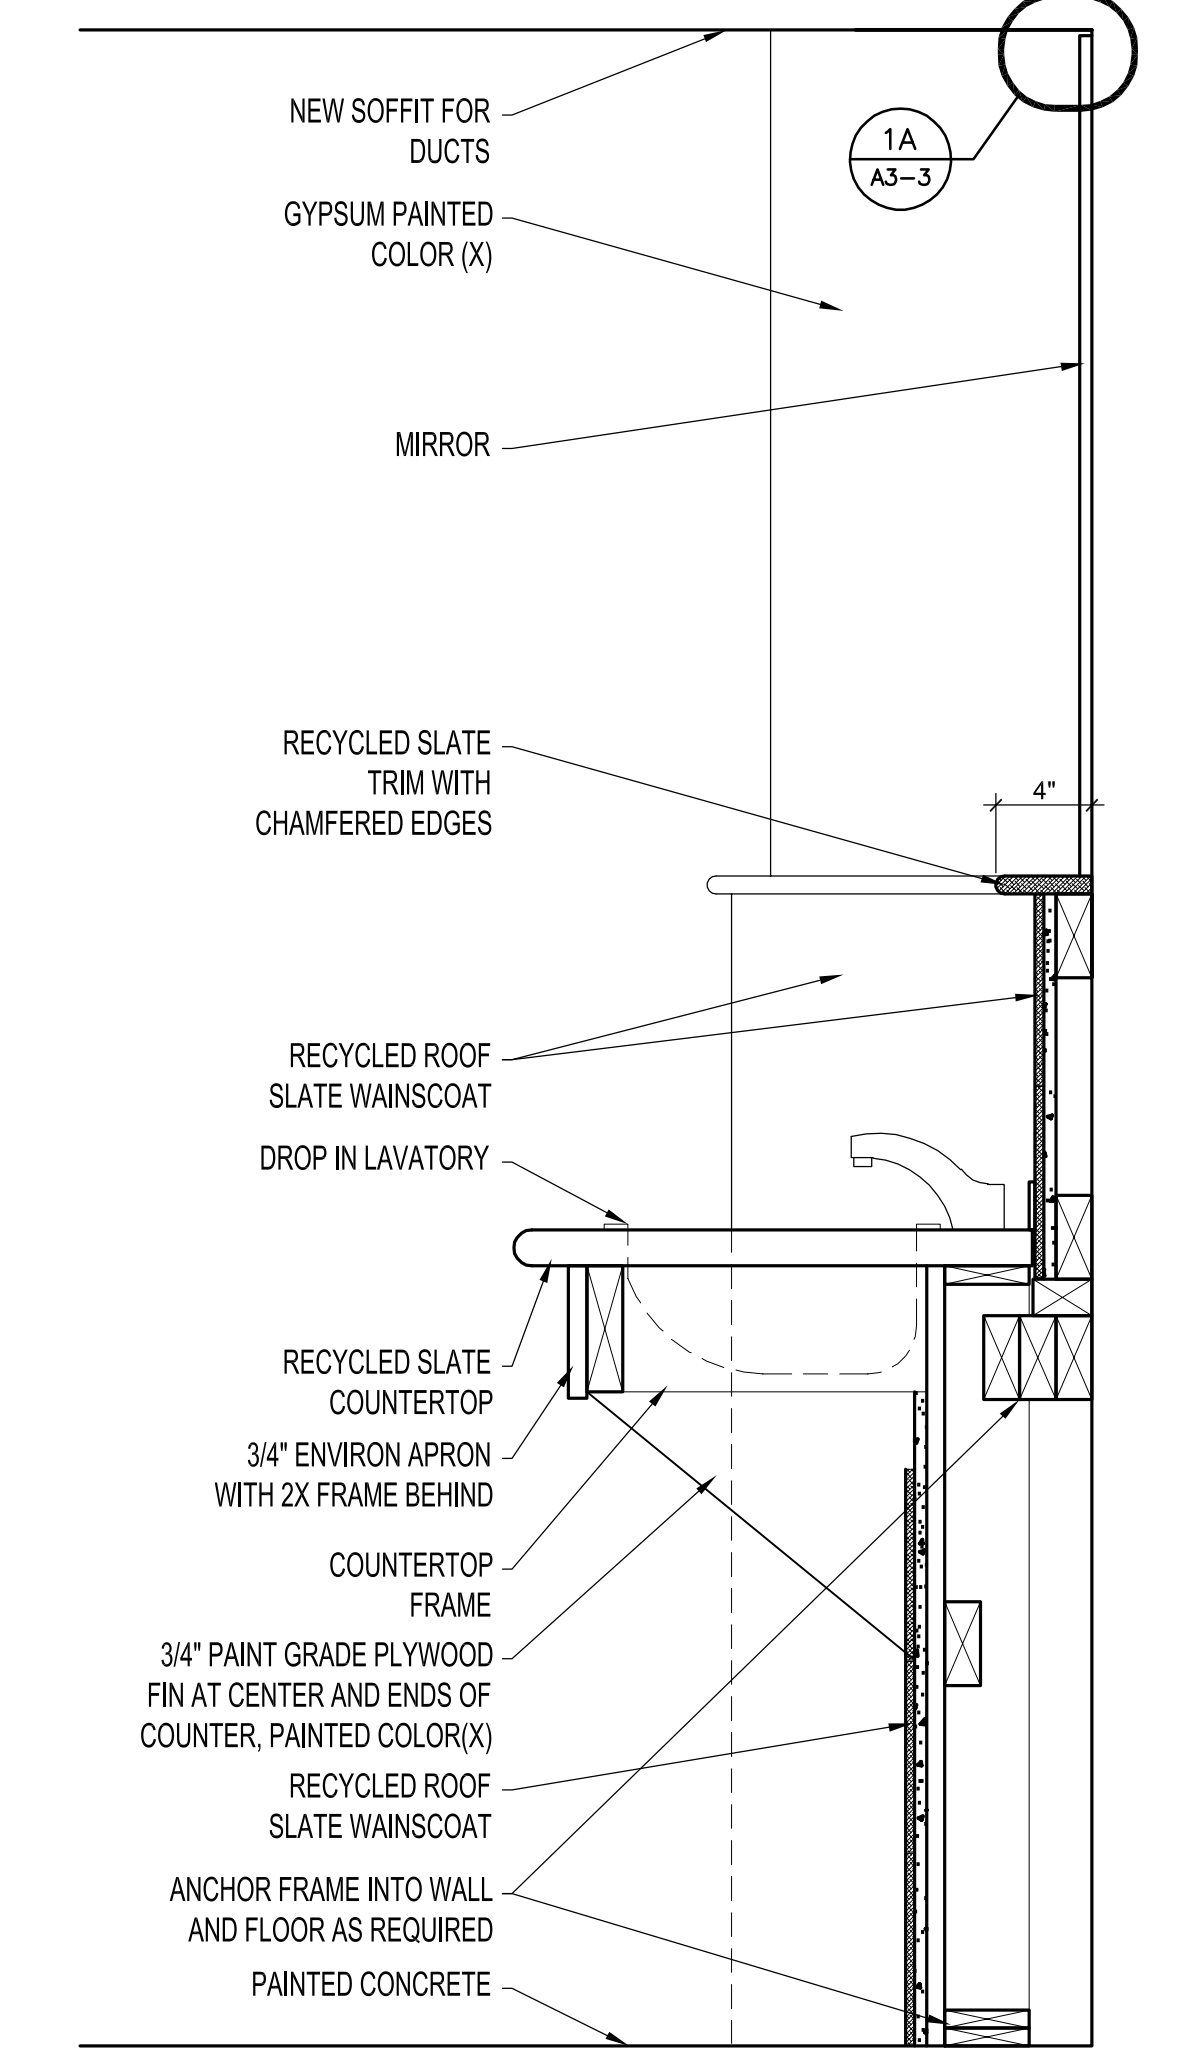

1 COUNTER/MIRROR SECTION DETAIL
A3-3 1'-1/2"=1'-0"

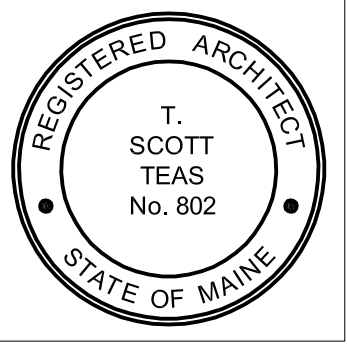

© 2002 TFH ARCHITECTS

O'Naturals
Portland, Maine

TFH ARCHITECTS
100 COMMERCIAL STREET
PORTLAND MAINE 04101
TELEPHONE 207 775 6141
ARCHITECTURE PLANNING

CONSULTANTS:

REVISIONS:
GENERAL REVISIONS 12/16/02

DATE: December 6, 2002

PROJECT No. 0224

DRAWN BY: RJS, CMM

CHECKED BY:

SCALE: As Noted

SHEET TITLE:
Details

A3-3