




5 POS COUNTER ELEVATION  
A4-2 1-1/2"=1'-0"

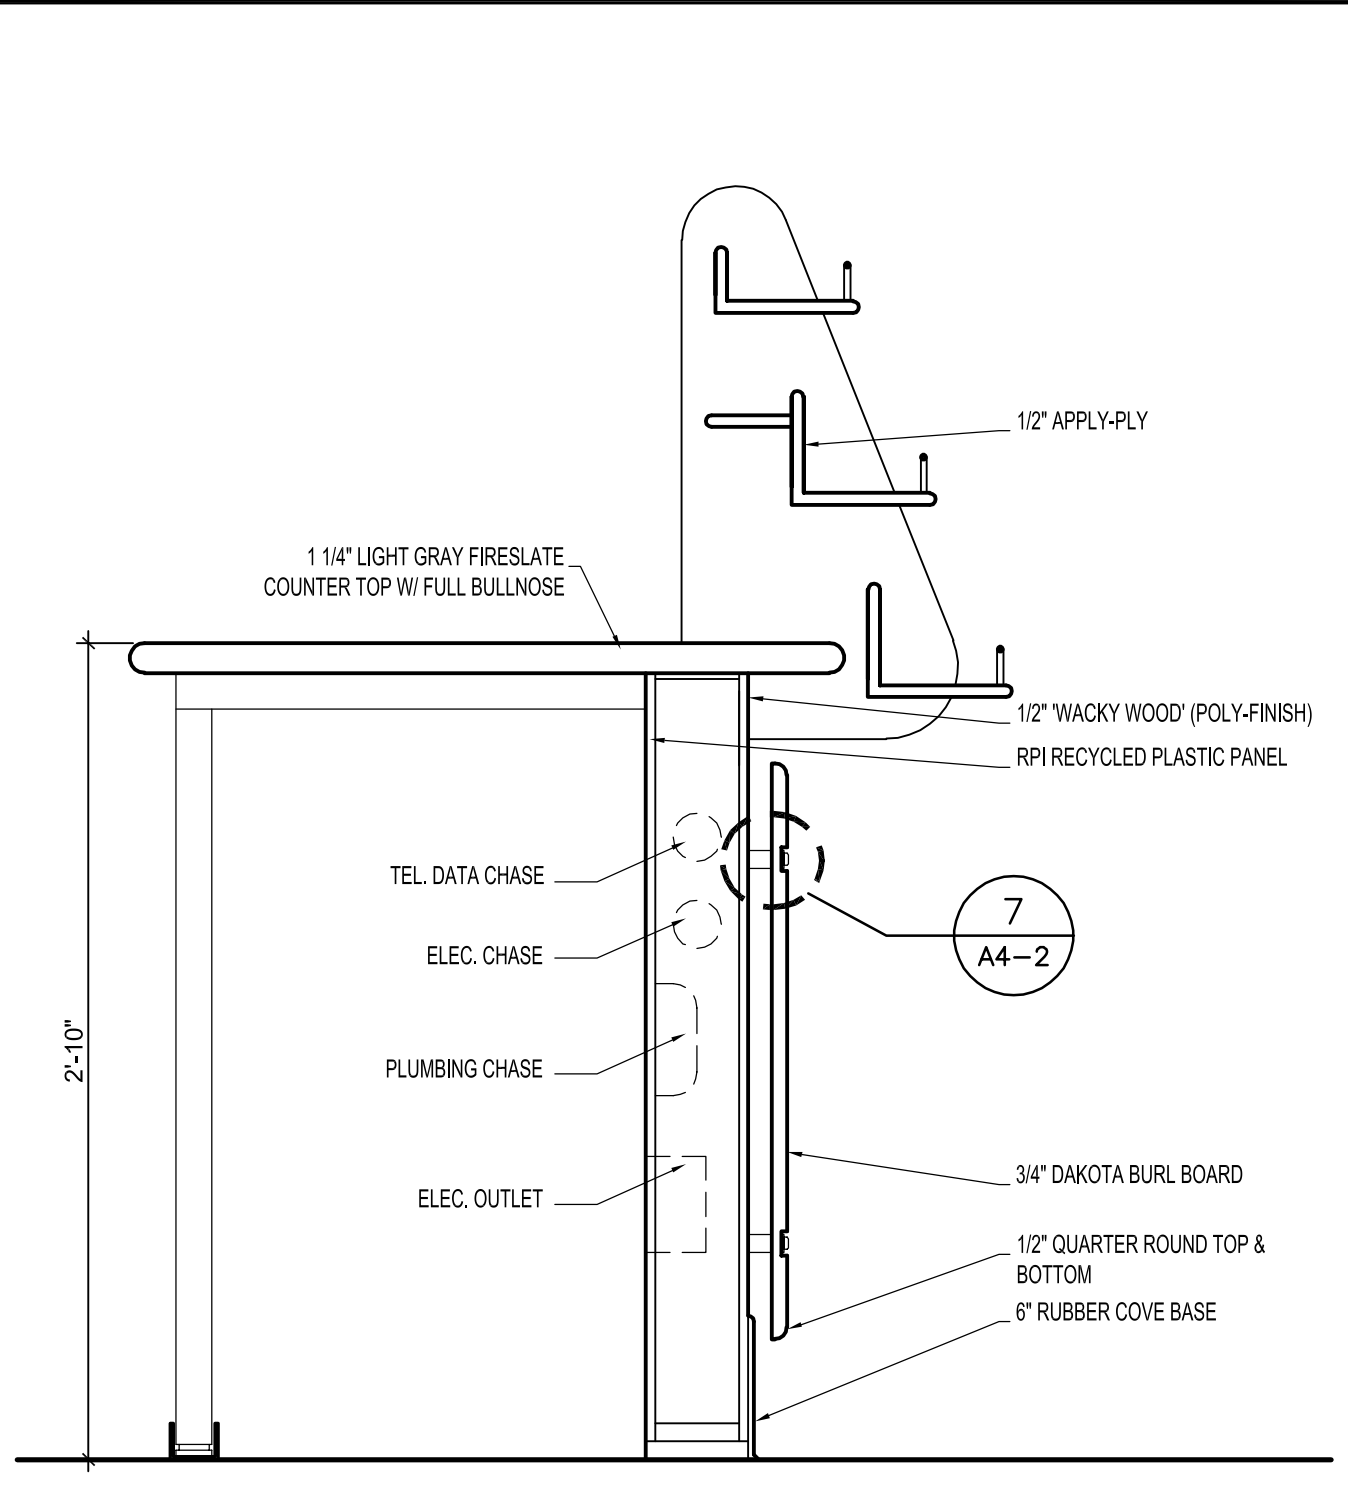


8 POS COUNTER SECTION  
A4-2 1-1/2"=1'-0"

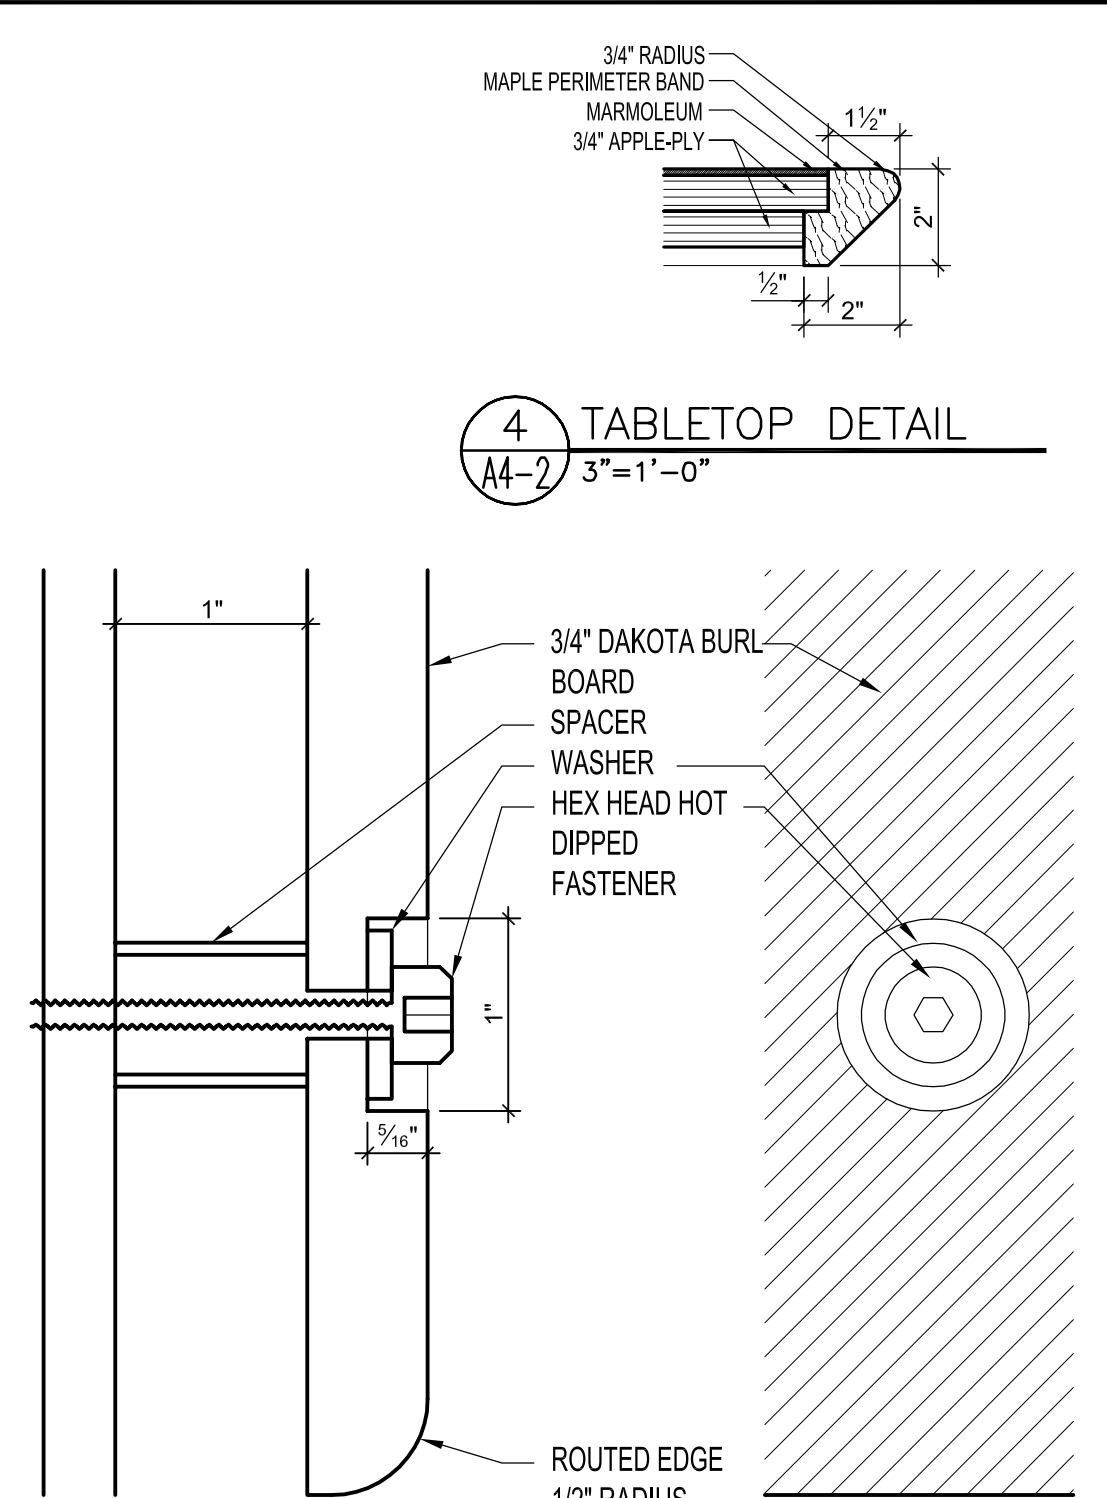


7 POS COUNTER SECTION  
A4-2 6"=1'-0"

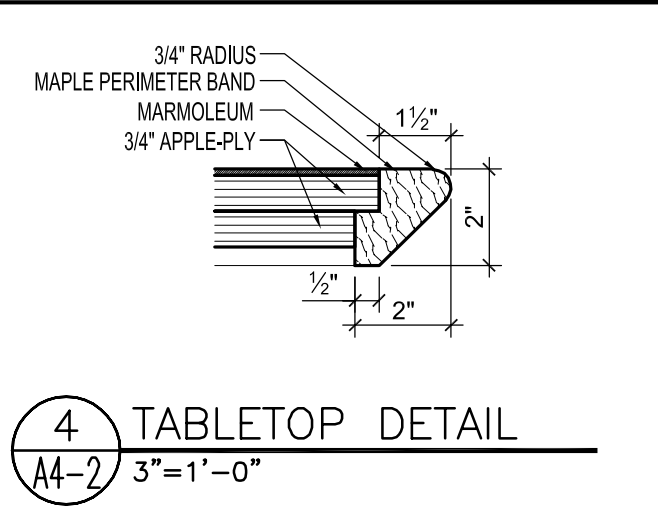


4 TABLETOP DETAIL  
A4-2 3"=1'-0"

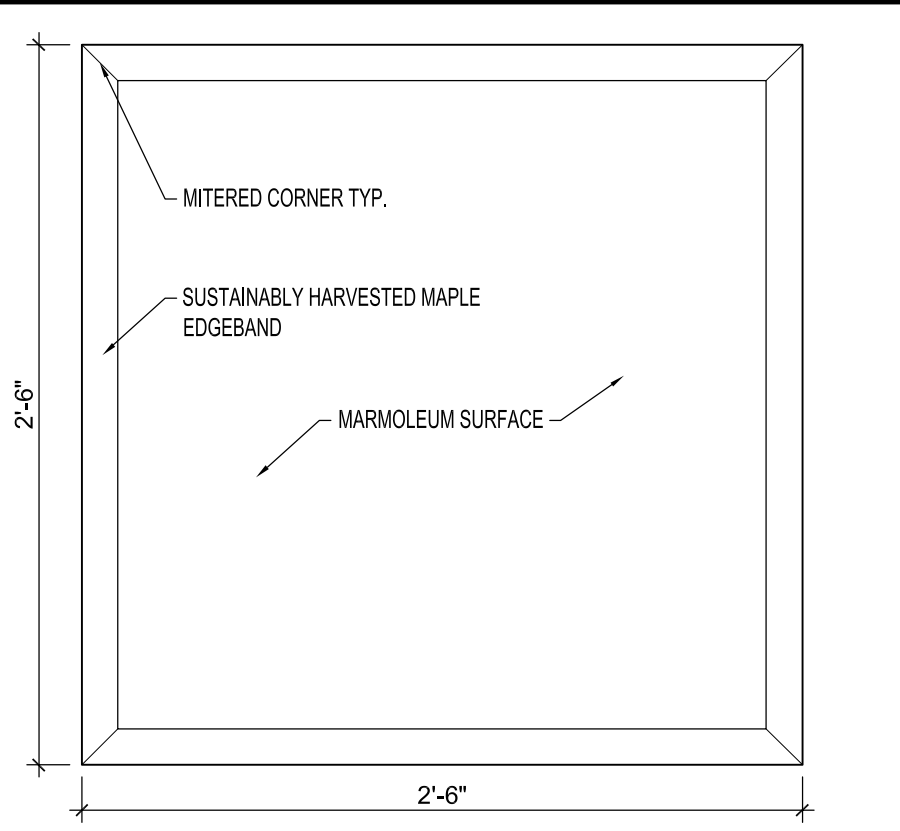


3 TABLE PLAN DETAIL  
A4-2 1-1/2"=1'-0"

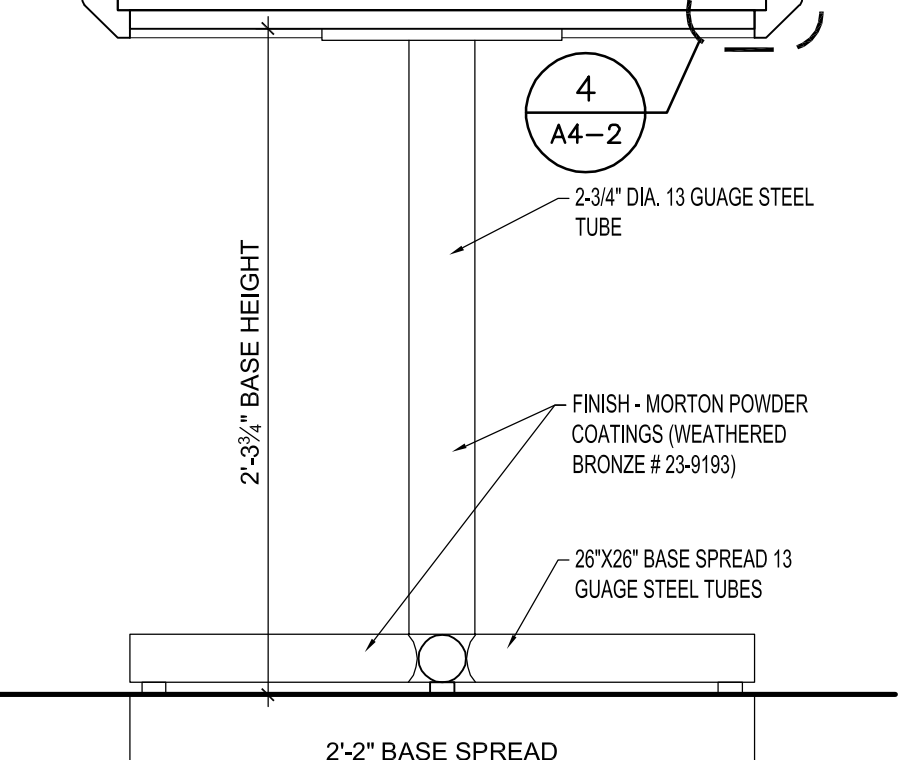

2 TABLE SECTION DETAIL  
A4-2 1-1/2"=1'-0"

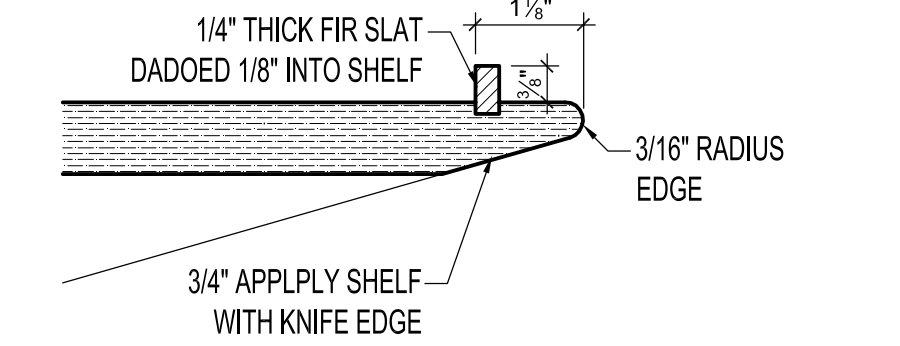

1A POS DISPLAY SHELF EDGE DETAIL  
A4-2 6"=1'-0"

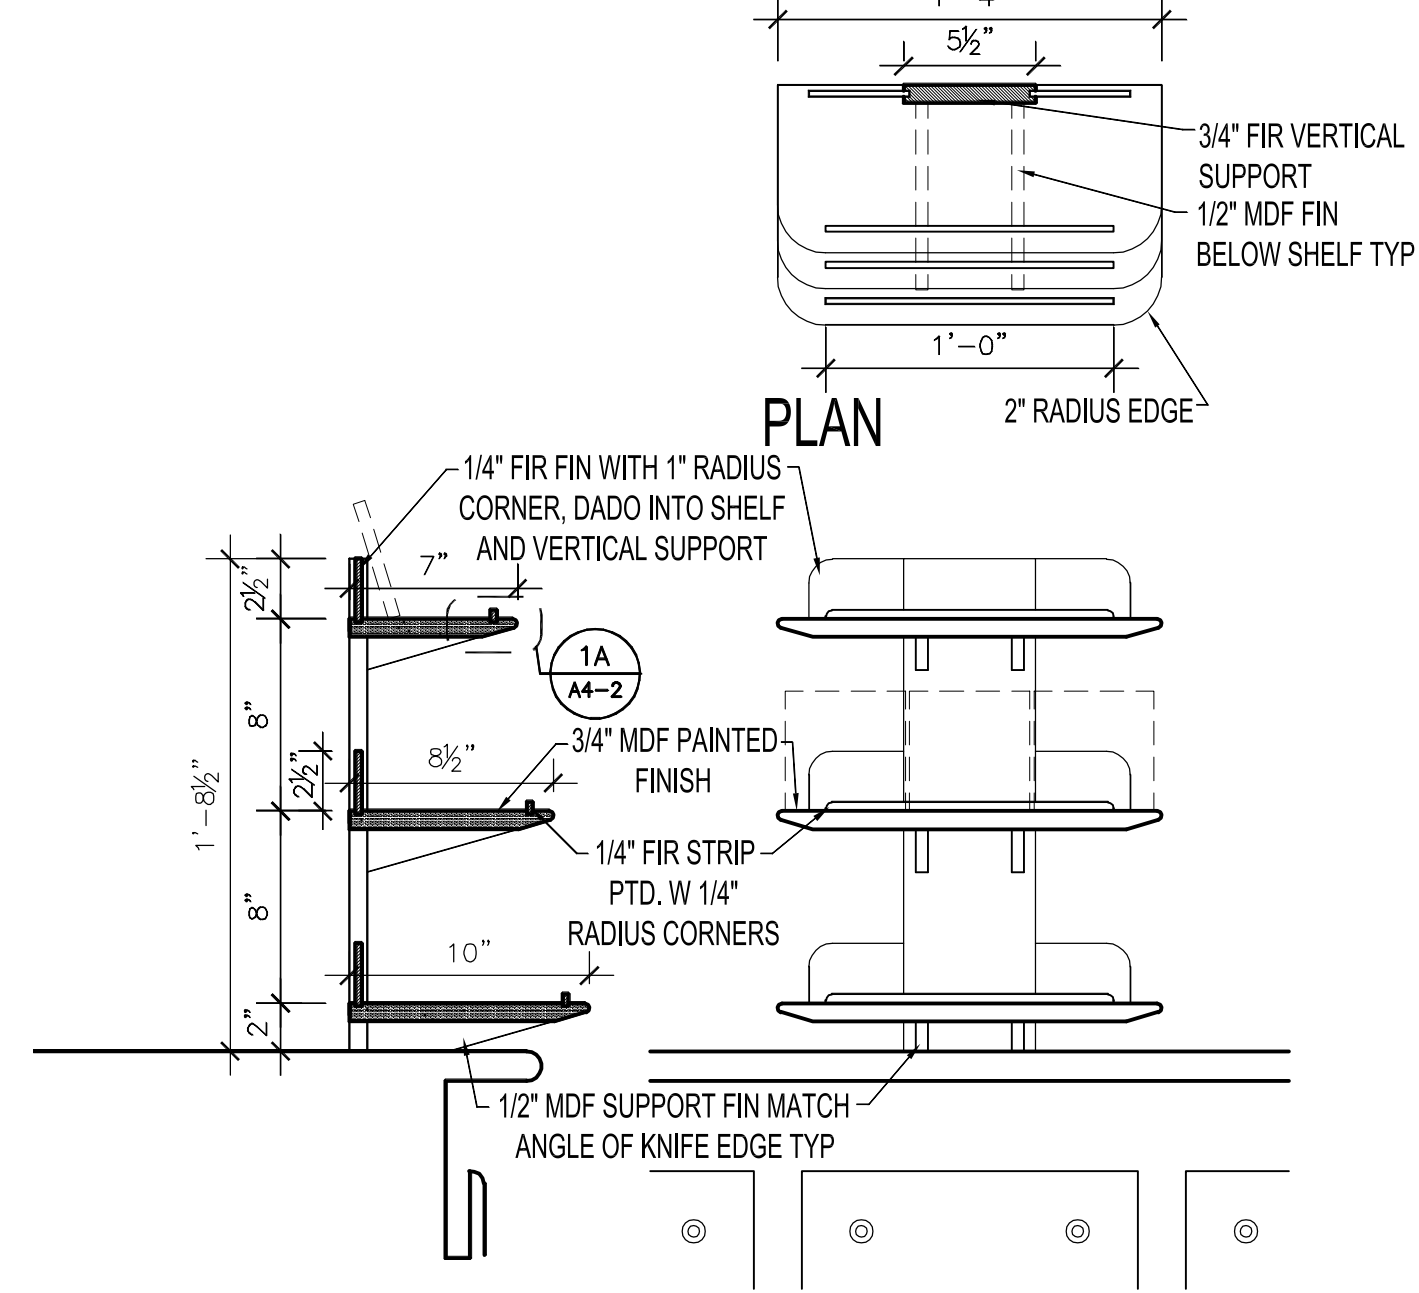

1 POS DISPLAY  
A4-2 1-1/2"=1'-0"