




6 DELIVERY ROOM PLAN
A4-4 1/2" = 1'-0"

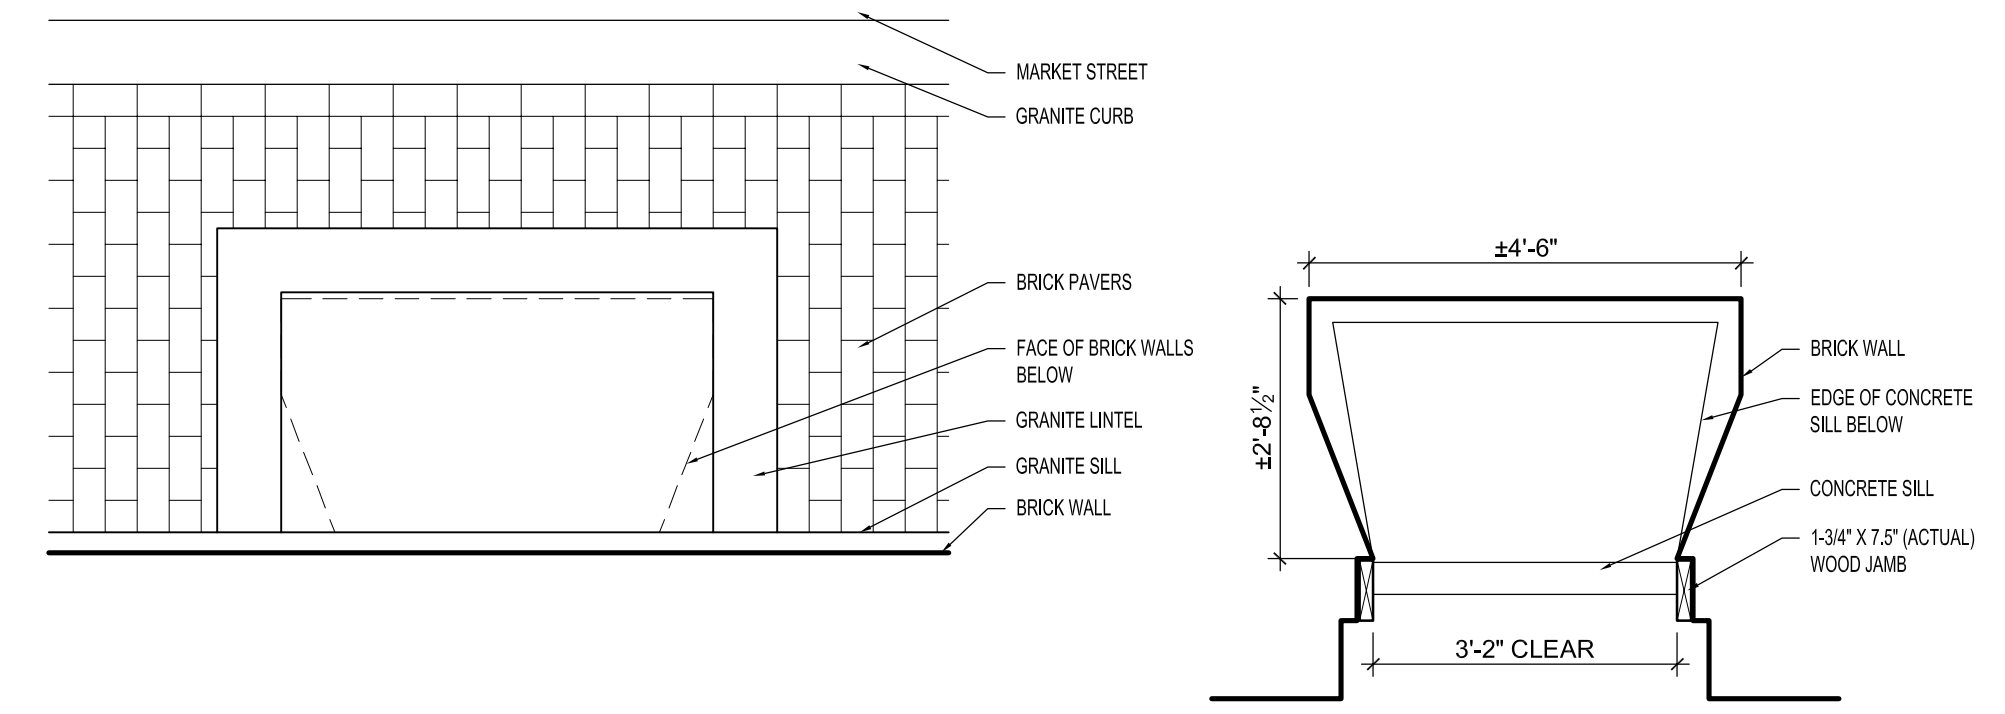


4 EXISTING HATCH PLAN AT STREET LEVEL
A4-4 1/2" = 1'-0"

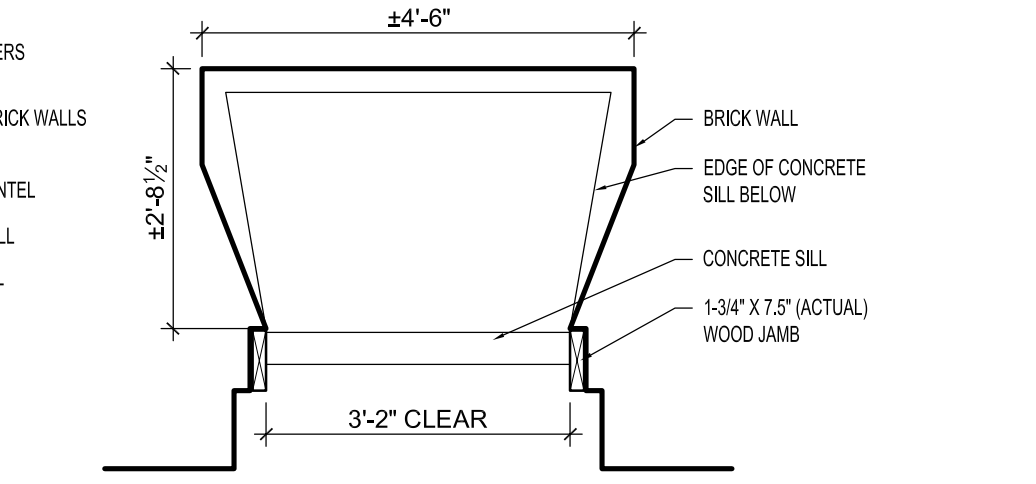

3 EXISTING HATCH PLAN AT BASEMENT LEVEL
A4-4 1/2" = 1'-0"

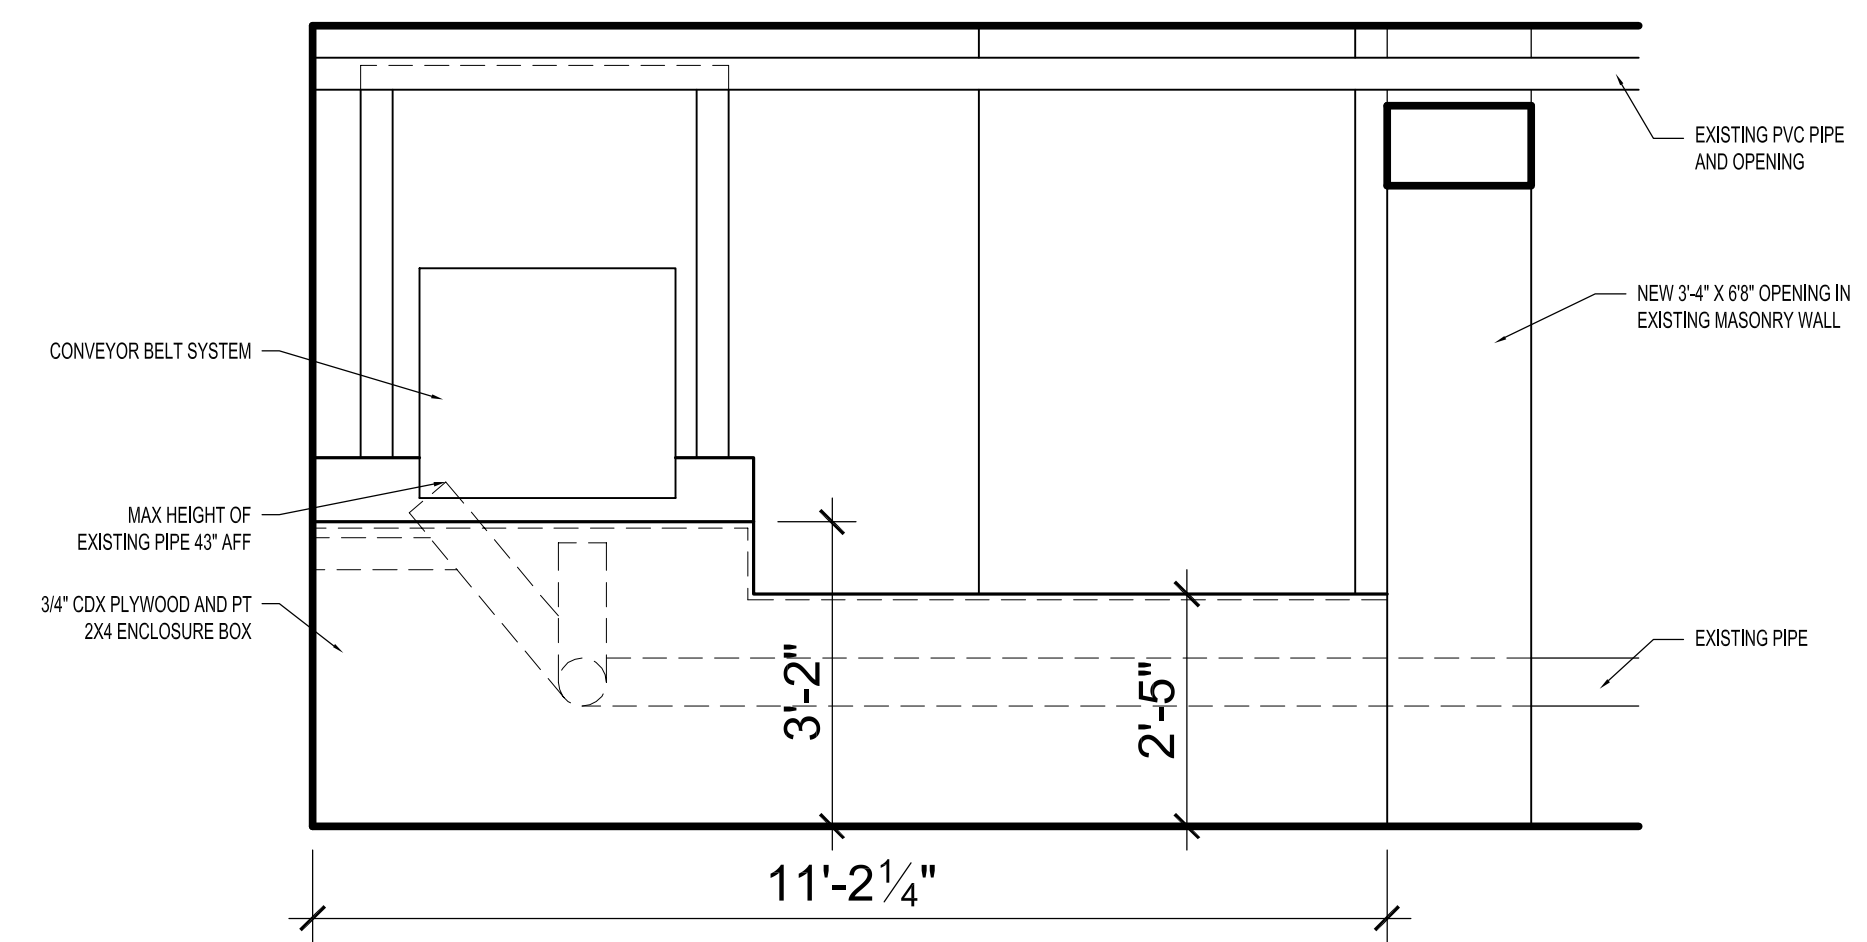

2 PROPOSED SECTION
A4-4 1/2" = 1'-0"

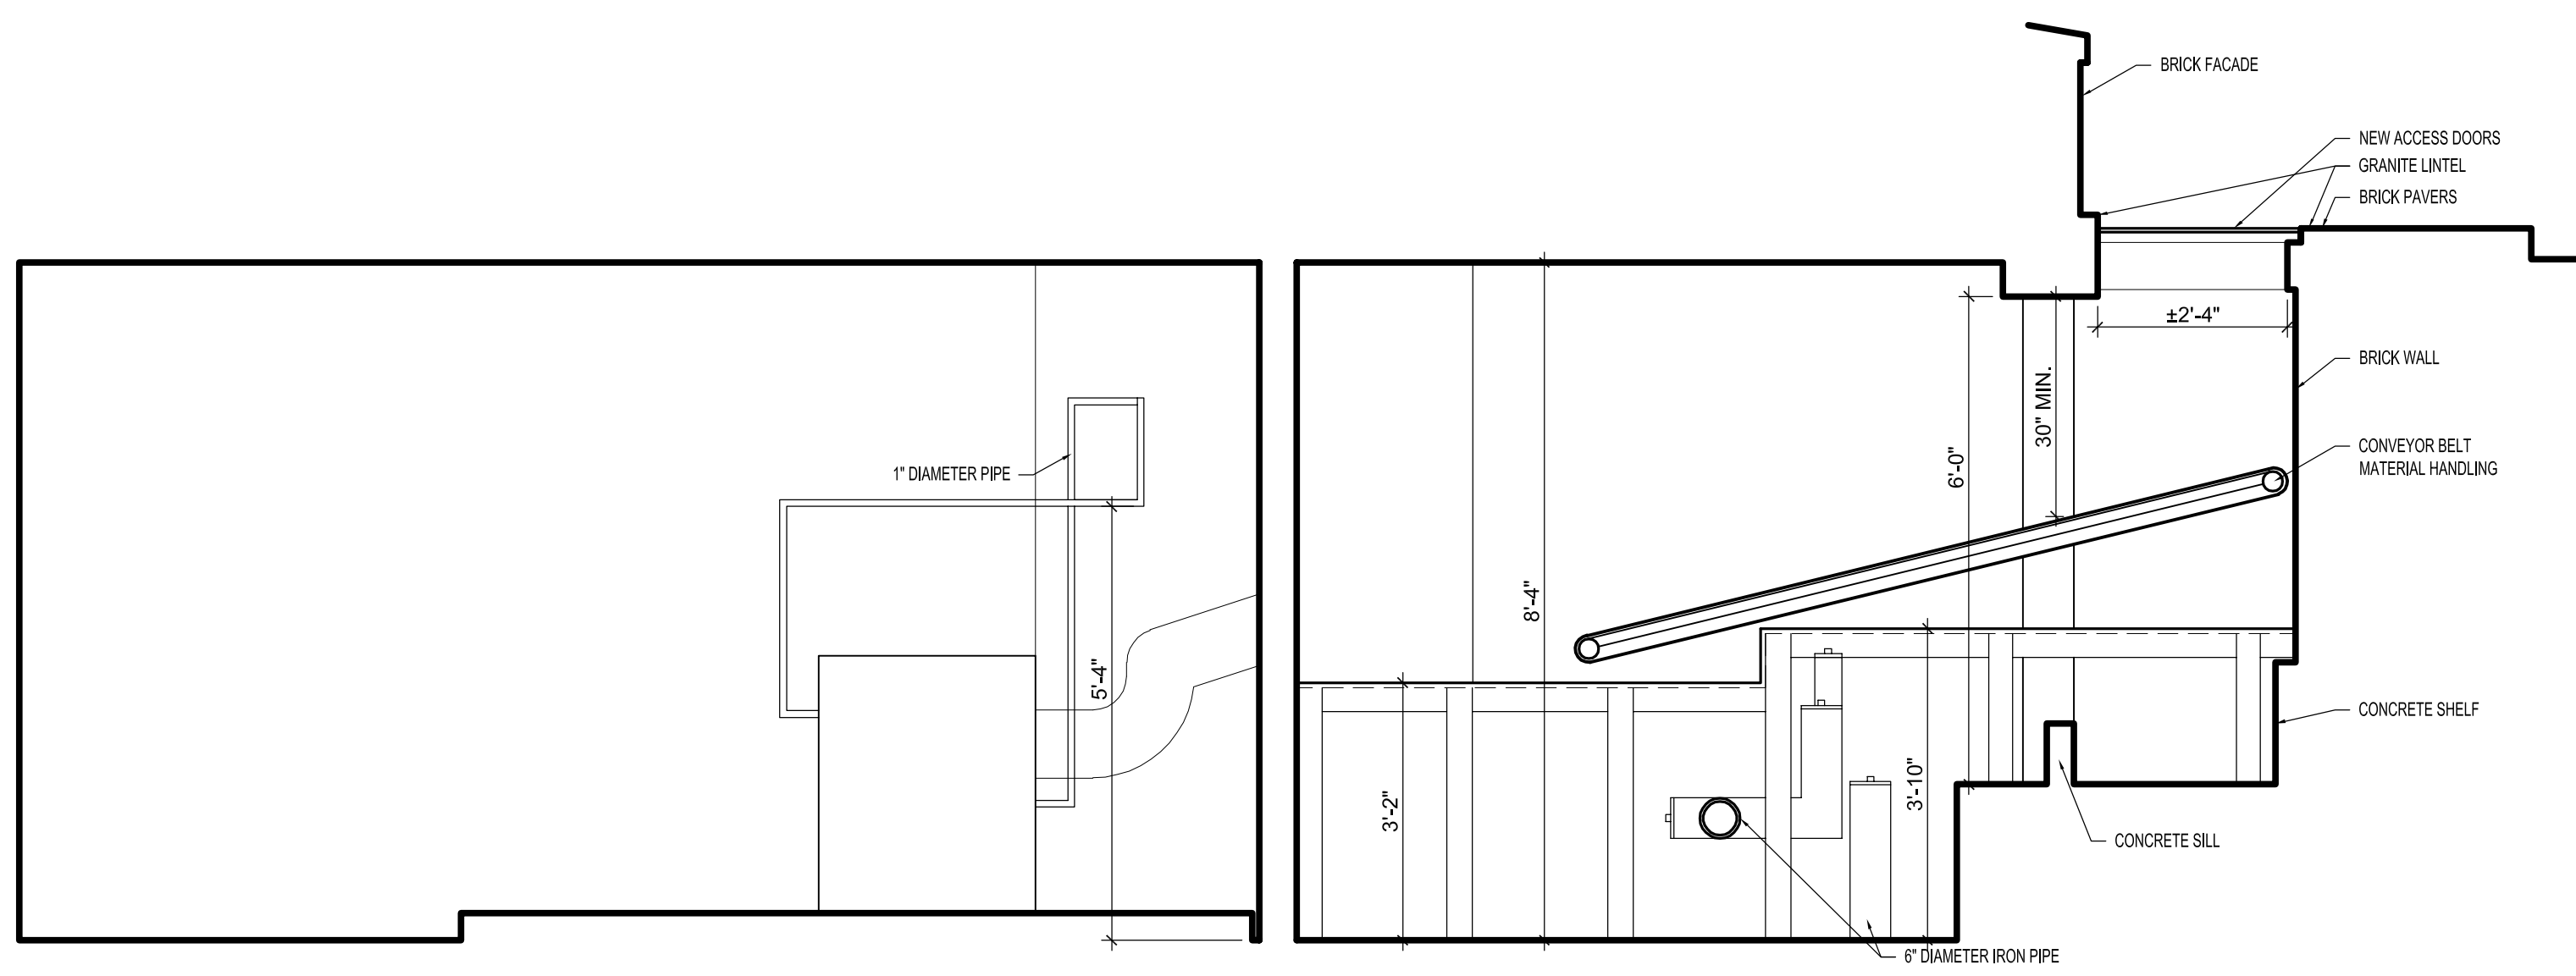

5 DELIVERY ROOM SECTION
A4-4 1/2" = 1'-0"