



'Naturals

Interior Renovations to 83 Exchange Street Portland, Maine

Permit / Addendum #1 Drawings
December 16, 2002

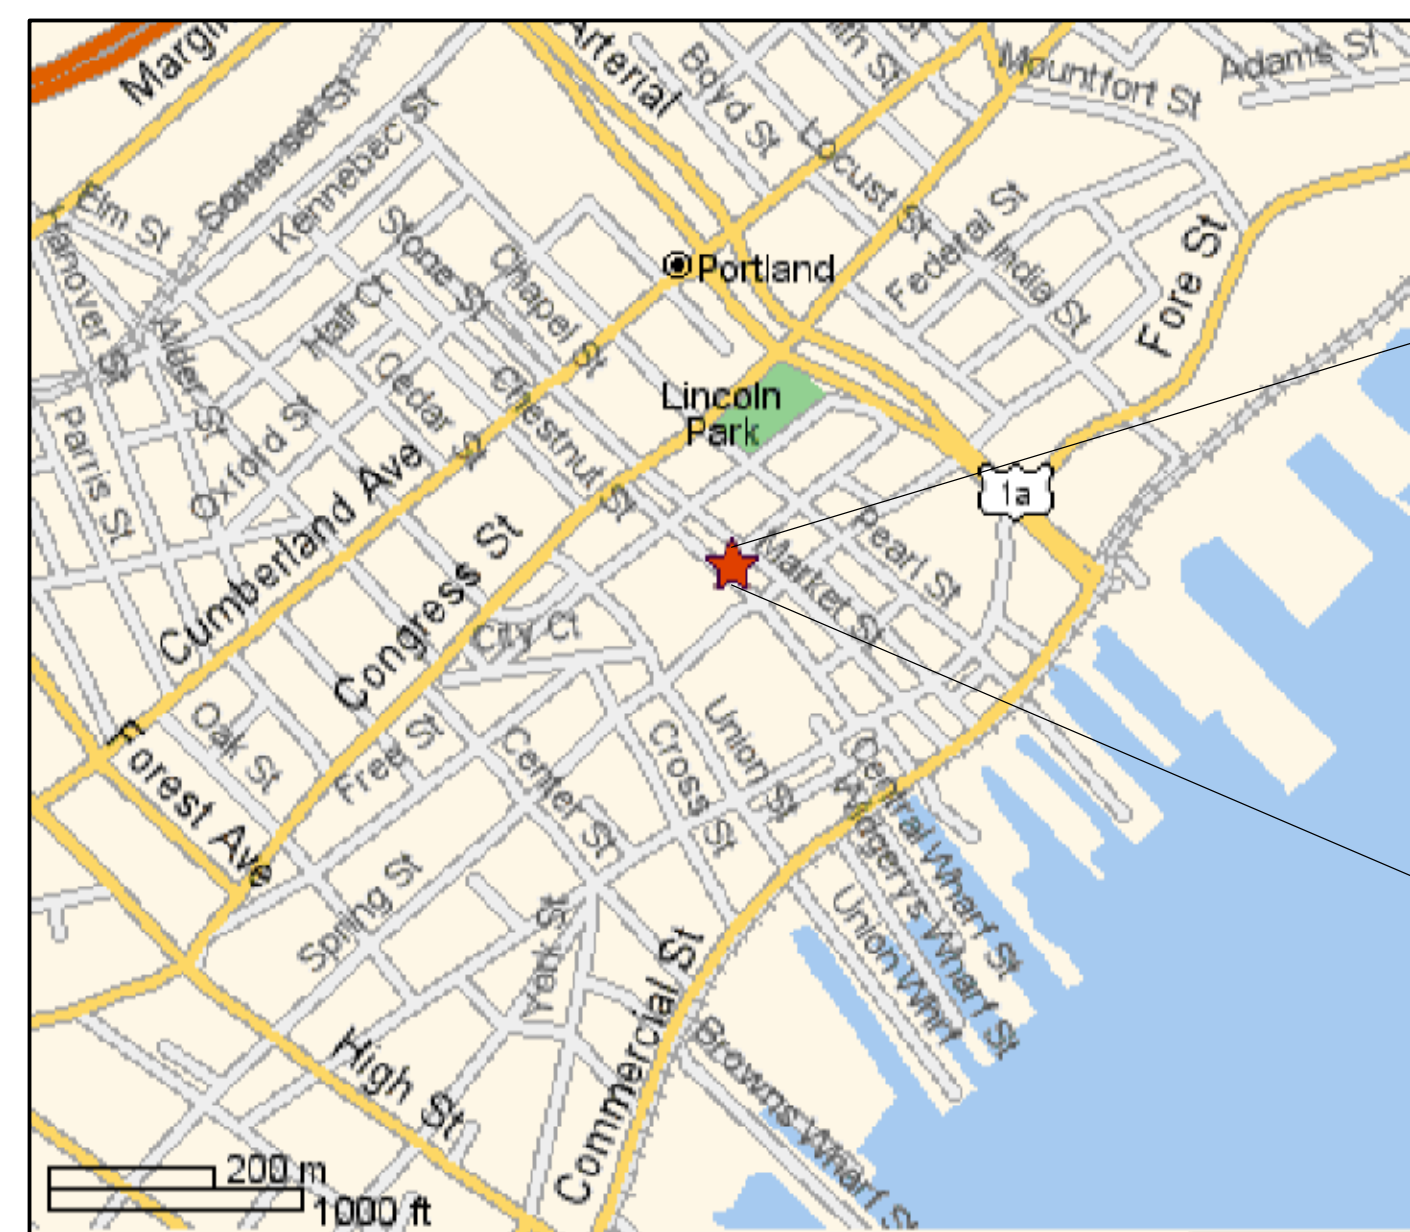

PORTLAND, MAINE N.T.S.

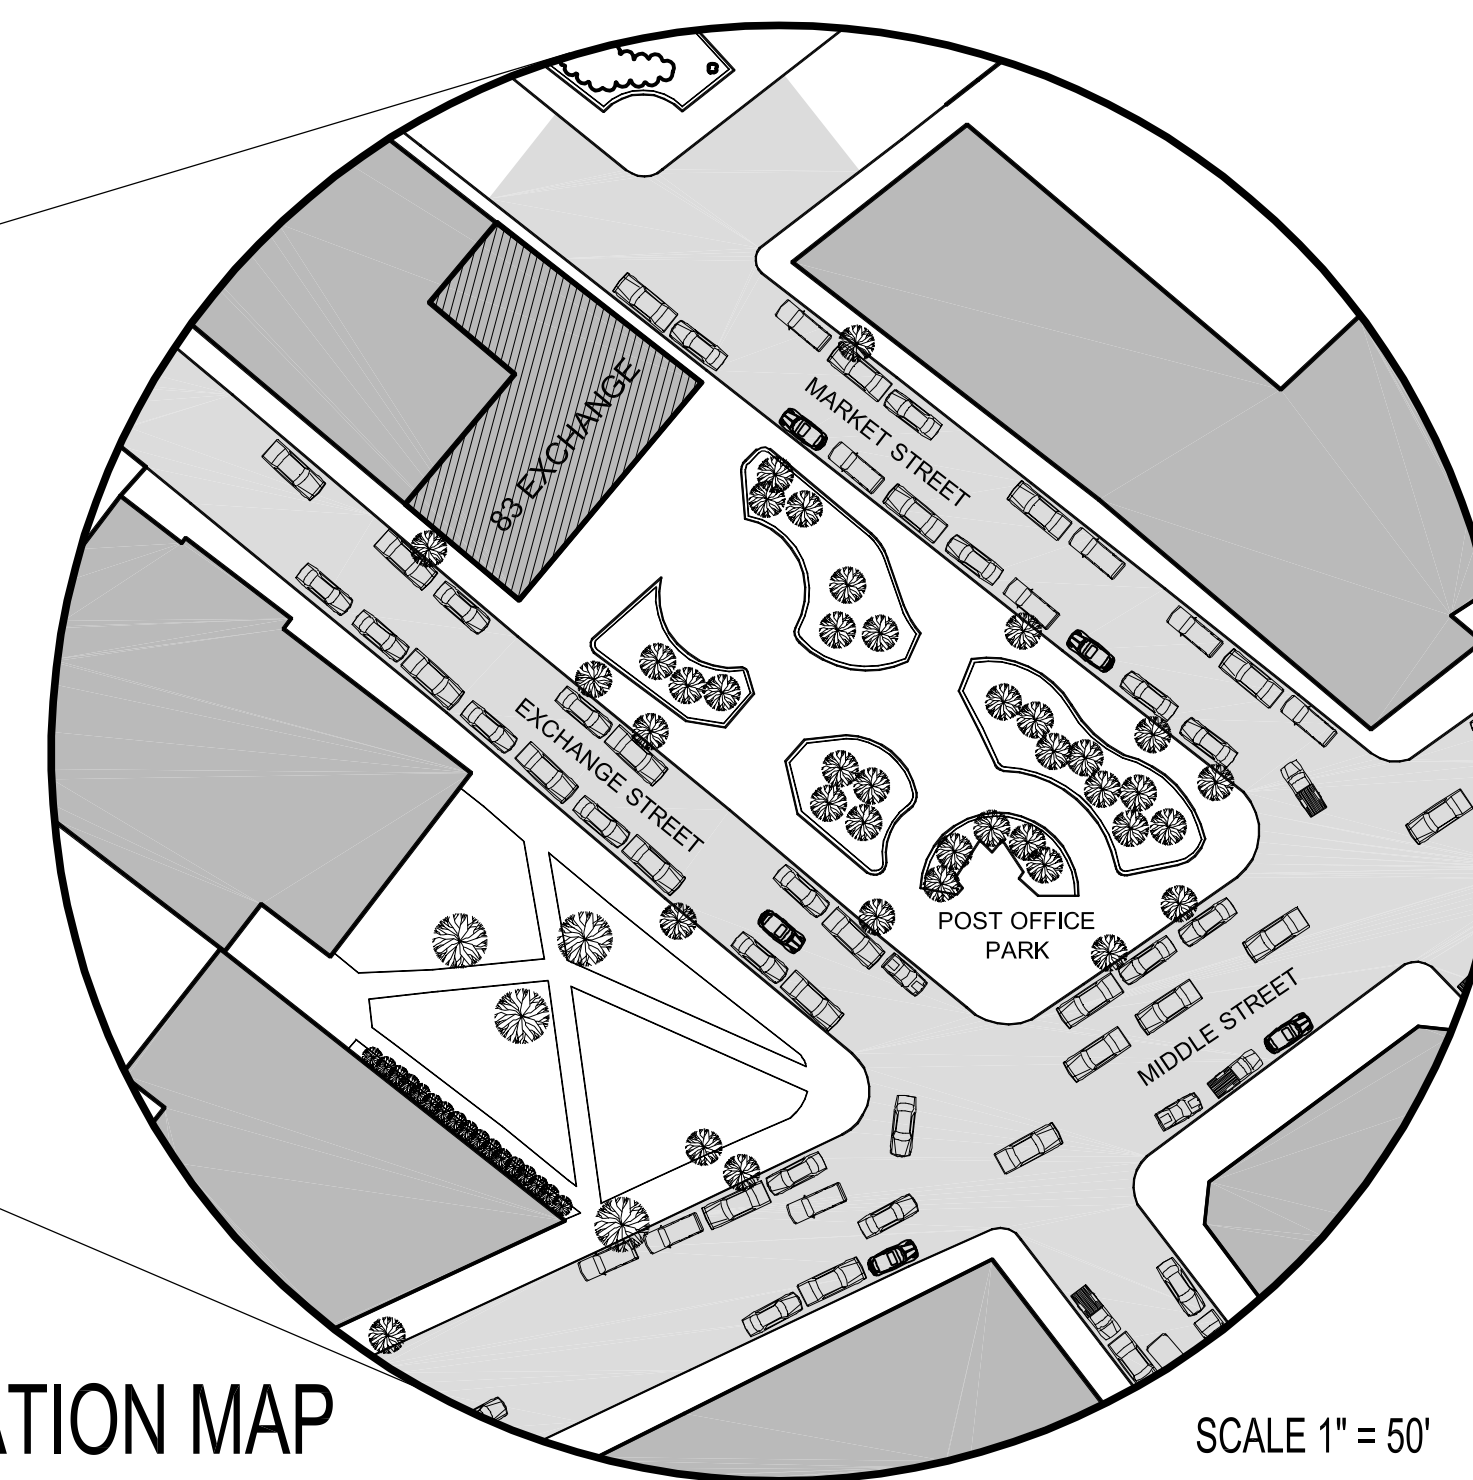

LOCATION MAP

SCALE 1" = 50'

ARCHITECTS:

TFH Architects
100 Commercial Street
Portland, Maine 04101
Ph.# 207-775-6141
Fax# 207-773-0194

FOOD SERVICE:

Boston Showcase Company
P.O. Box 610254
Newton Highlands, Mass 02461-0254
617-965-1100

MECHANICAL:

Titan Mechanical Inc.
352 Warren Ave. Unit 2
Portland, Maine 01104
(207) 878-5223

ELECTRICAL:

B. H. Milliken
175 Anderson Street
Portland, Maine
207-879-1877

PLUMBING:

Pine State Plumbing & Heating
PO. Box 6308
Scarborough, Maine 04070
(207) 883-1200