


Pattisserie  
44 Market St  
extended duct.

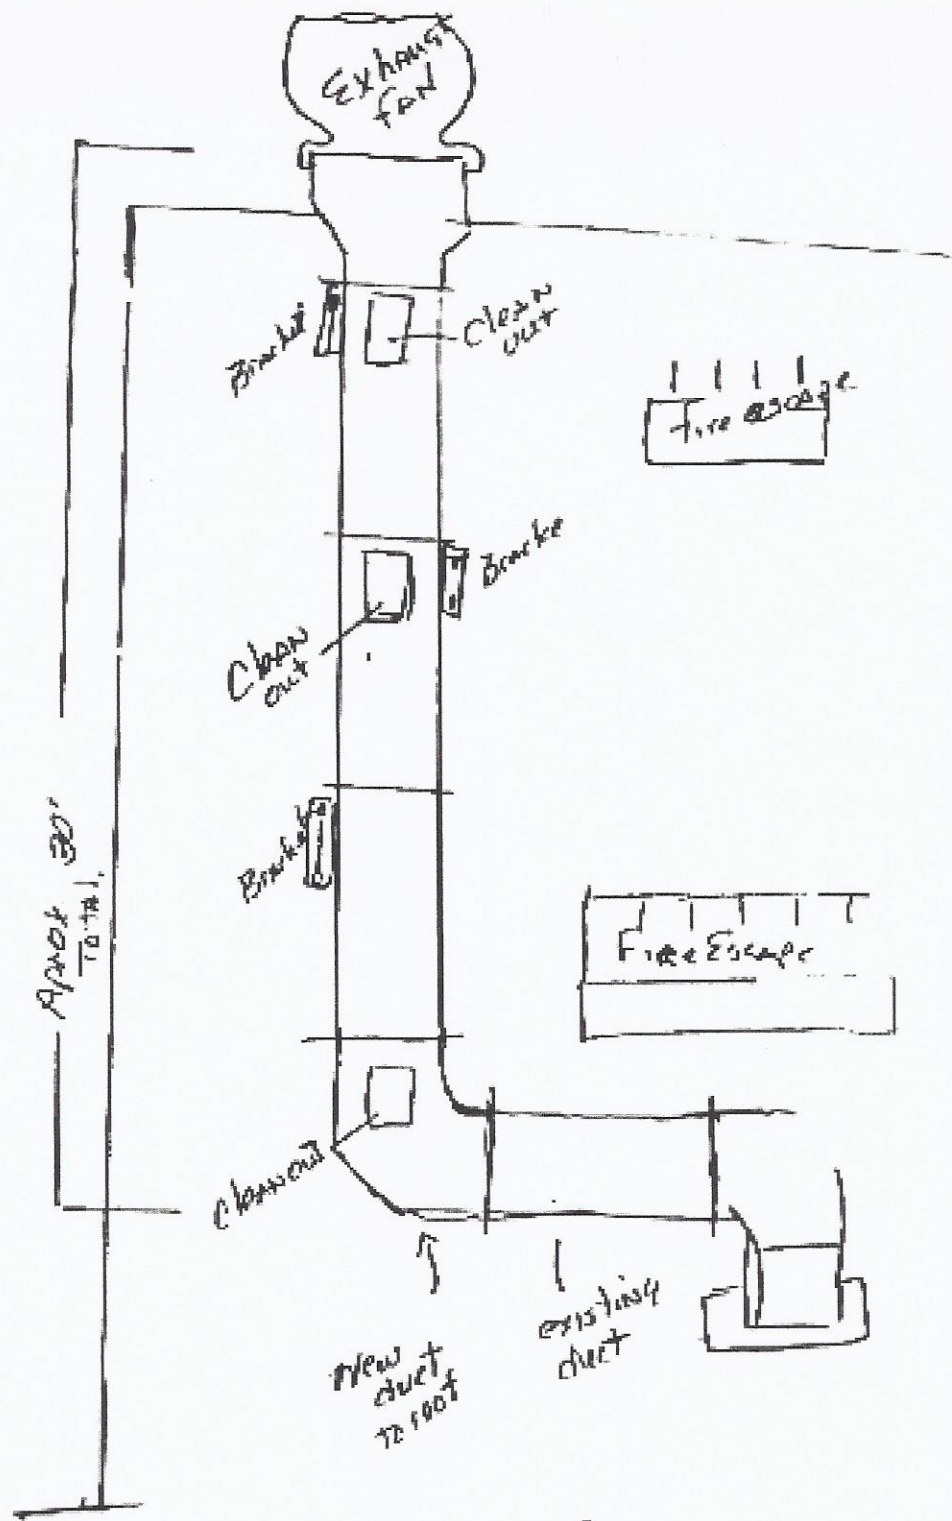

Remove Existing fan  
Add 12x12 ductwork  
To roof edge w/ transition  
To new fan.