


BRICKS TO BE USED:

NEW CONSTRUCTION:

4"x8" PINE HALL PATHWAY PAVER BRICK; MFG. BY PINE HALL BRICK CO., MADISON, NORTH CAROLINA. LACHANCE ITEM # 193623, PINE HALL PATHWAY PAVER BRICK.

REPAIR /MAINTENANCE TO EXISTING BRICK SIDEWALKS: VERMONT PAVER;

SUPPLIED BY GAGNE AND SONS. SPECIFICATION NUMBER: "VERMONT BACKER BRICK", ITEM NUMBER # VBBB

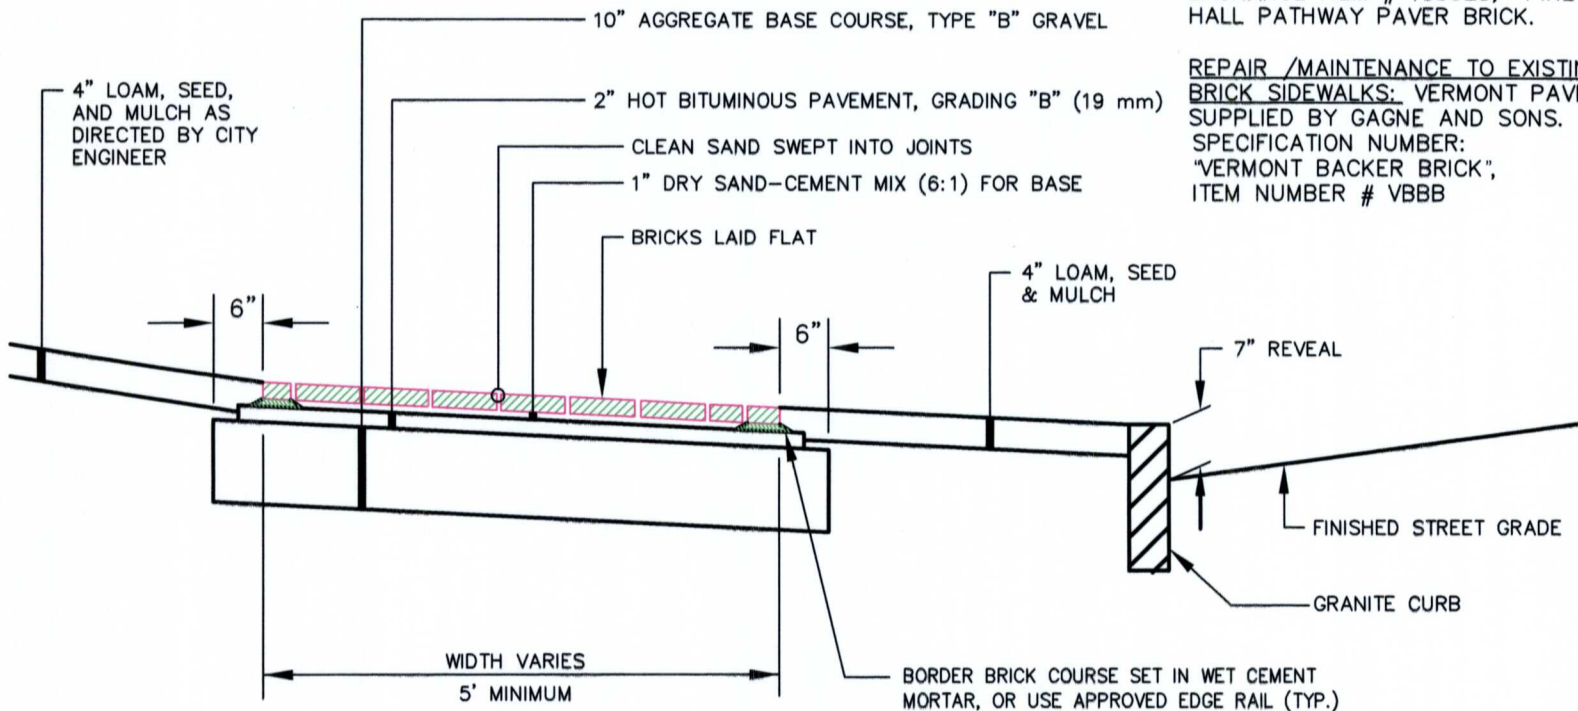

BRICK SIDEWALK WITH BITUMINOUS BASE

NOT TO SCALE

DATE:
 AUGUST 2009
 REVISED:

CITY OF PORTLAND, MAINE
 TECHNICAL STANDARDS MANUAL

TRANSPORTATION SYSTEMS
 AND STREET DESIGN
 SECTION I

FIGURE:

BRICK SIDEWALK WITH BITUMINOUS BASE

I-10

DATE:
JUNE 23, 2011
REVISED:

CITY OF PORTLAND, MAINE
TECHNICAL STANDARDS MANUAL

TRANSPORTATION SYSTEMS
AND STREET DESIGN
SECTION 1

FIGURE:

**SIDEWALK RAMP DETECTABLE WARNING PANEL
(HISTORIC DISTRICTS AND LANDSCAPES)**

I-7A

