


EACH BARBER STATION WILL BE 5' WIDE

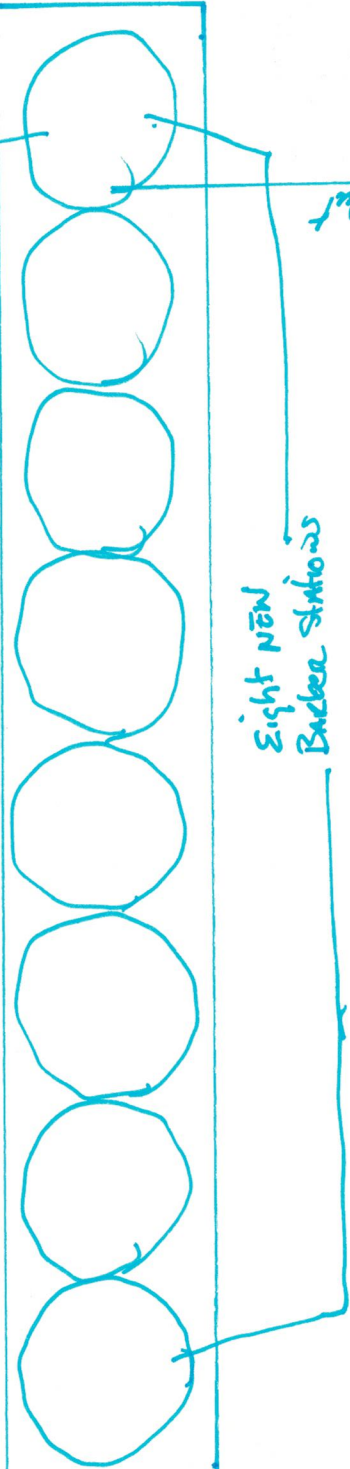

Eight new Barber Stations

NEW layout



DESK

Second hand OF EYES

NEW EYE'S



NEW EYE'S sign

FRONT ENTRANCE



Common Area

NEW WALLS TO MAKE STORAGE ROOM

Storage Room

Additional Storage

NEW ADA Bath Room

TOILET

FRAM TO NEW Bath Room WALL TO SEAT NEW Bath Room