

15 EXCHANGE ST
PORTLAND, MAINE

SWAP #1 &
#2 FRONTS

MOVE ENTIRE EXISTING
CENTER SECTION TO LEFT
W/ADJUST FOR...
KEEP ENTRANCE DOOR &
SIDE LIGHT RECESSED 3'0"
FROM STORE EDGE




PAGE 2 OF
CROSS SECTION ✓

EXISTING SECTION
NO CHANGE TO CROSS SECTION
CROSS SECTION
IDENTICAL IN PROFILE
TO #3 BELOW

#1




#2

#3

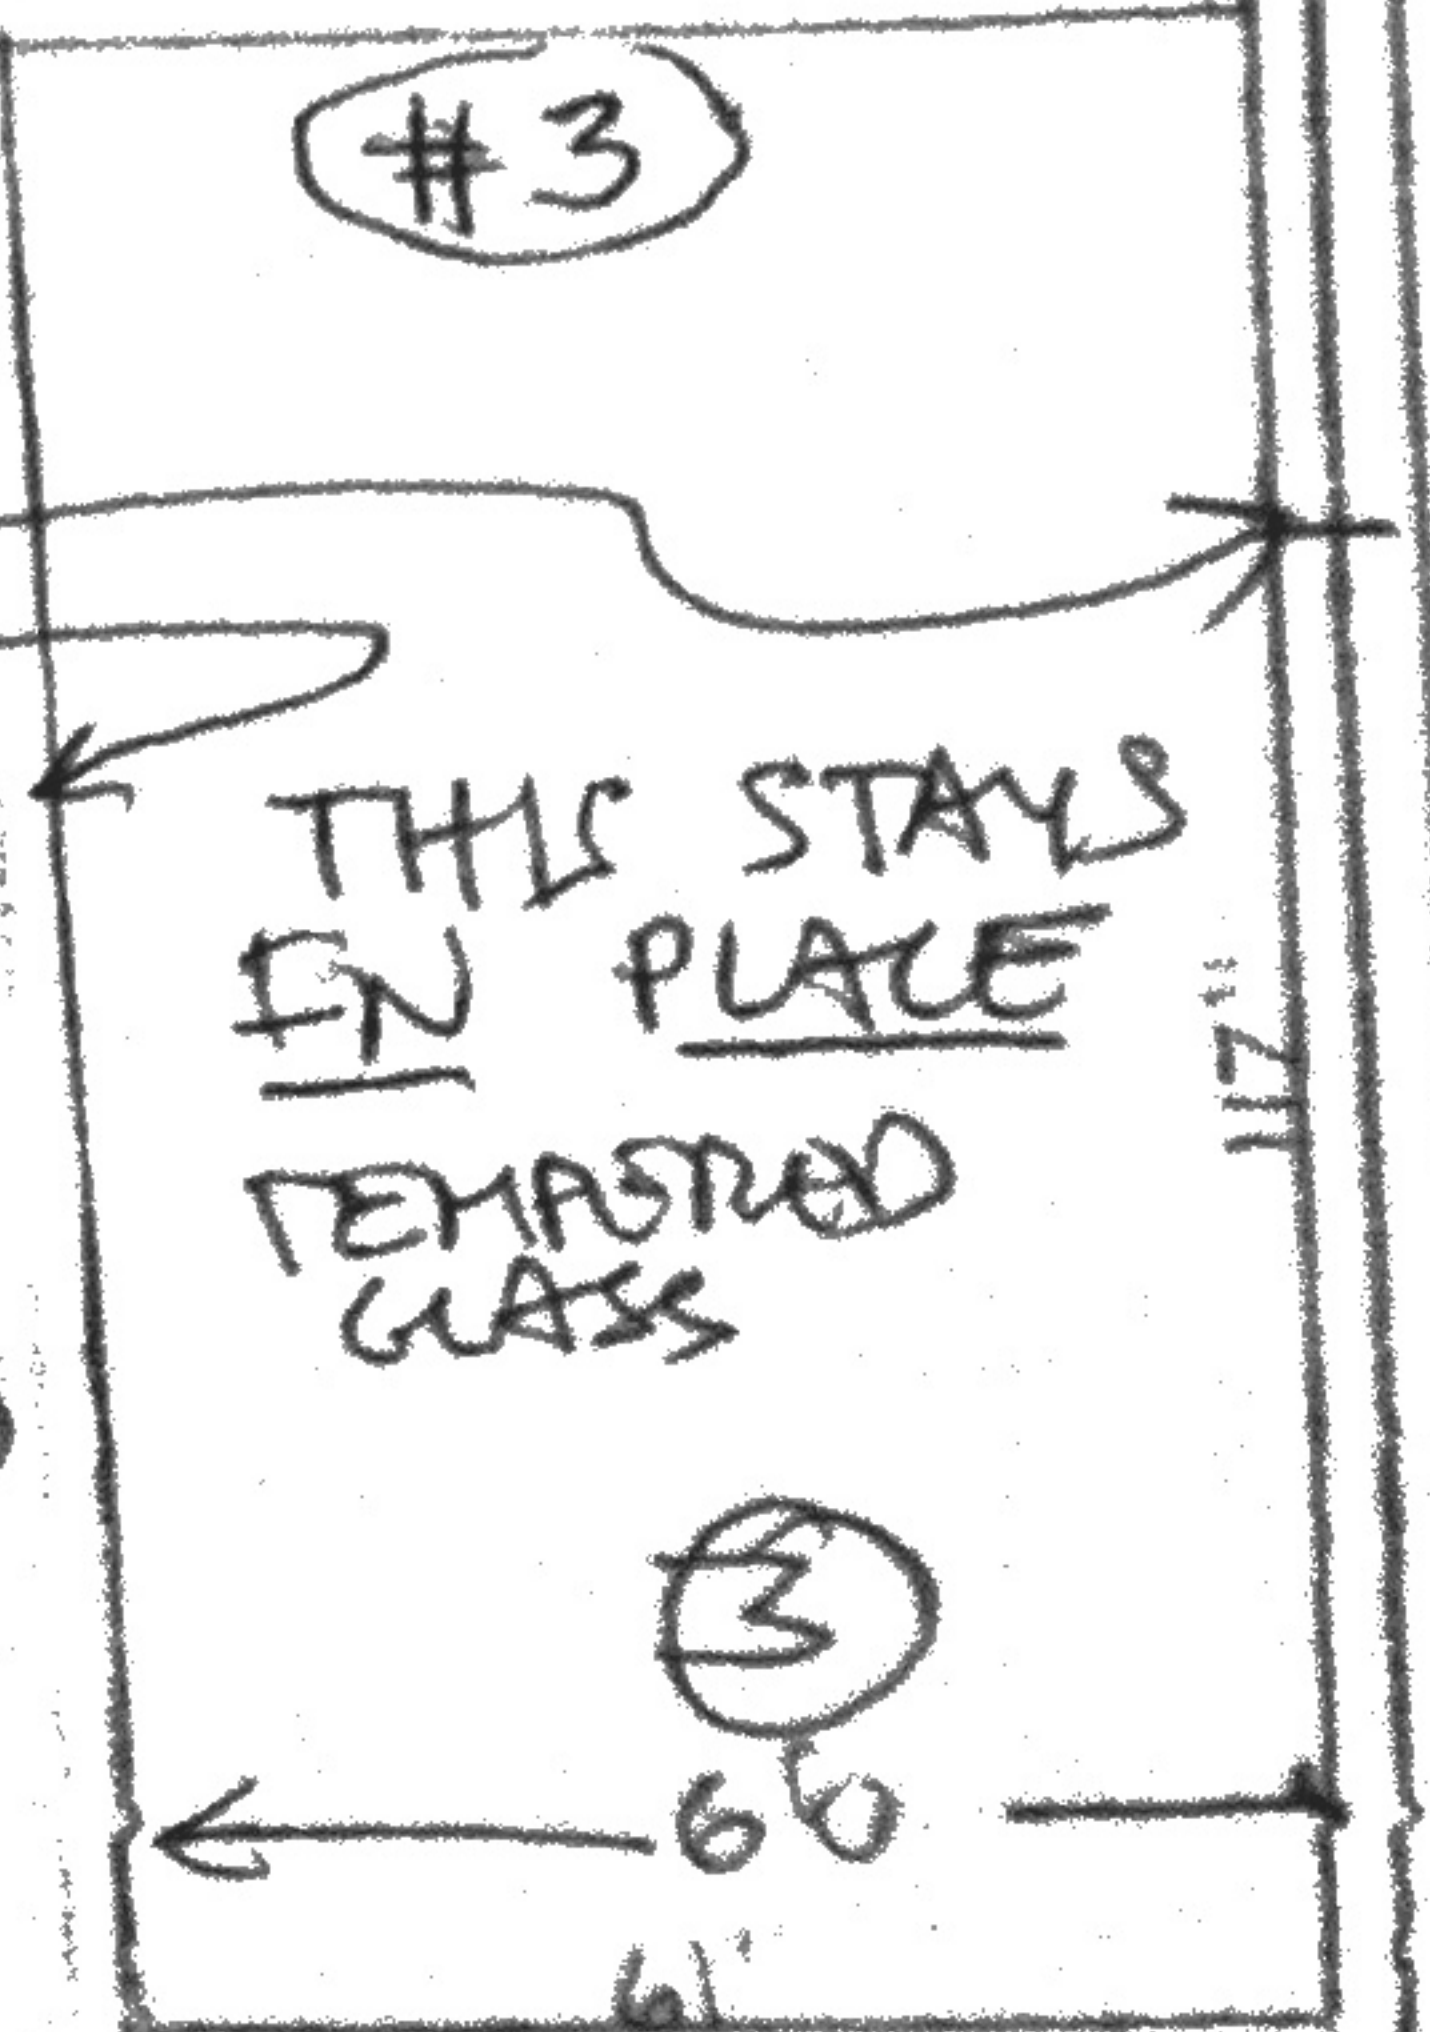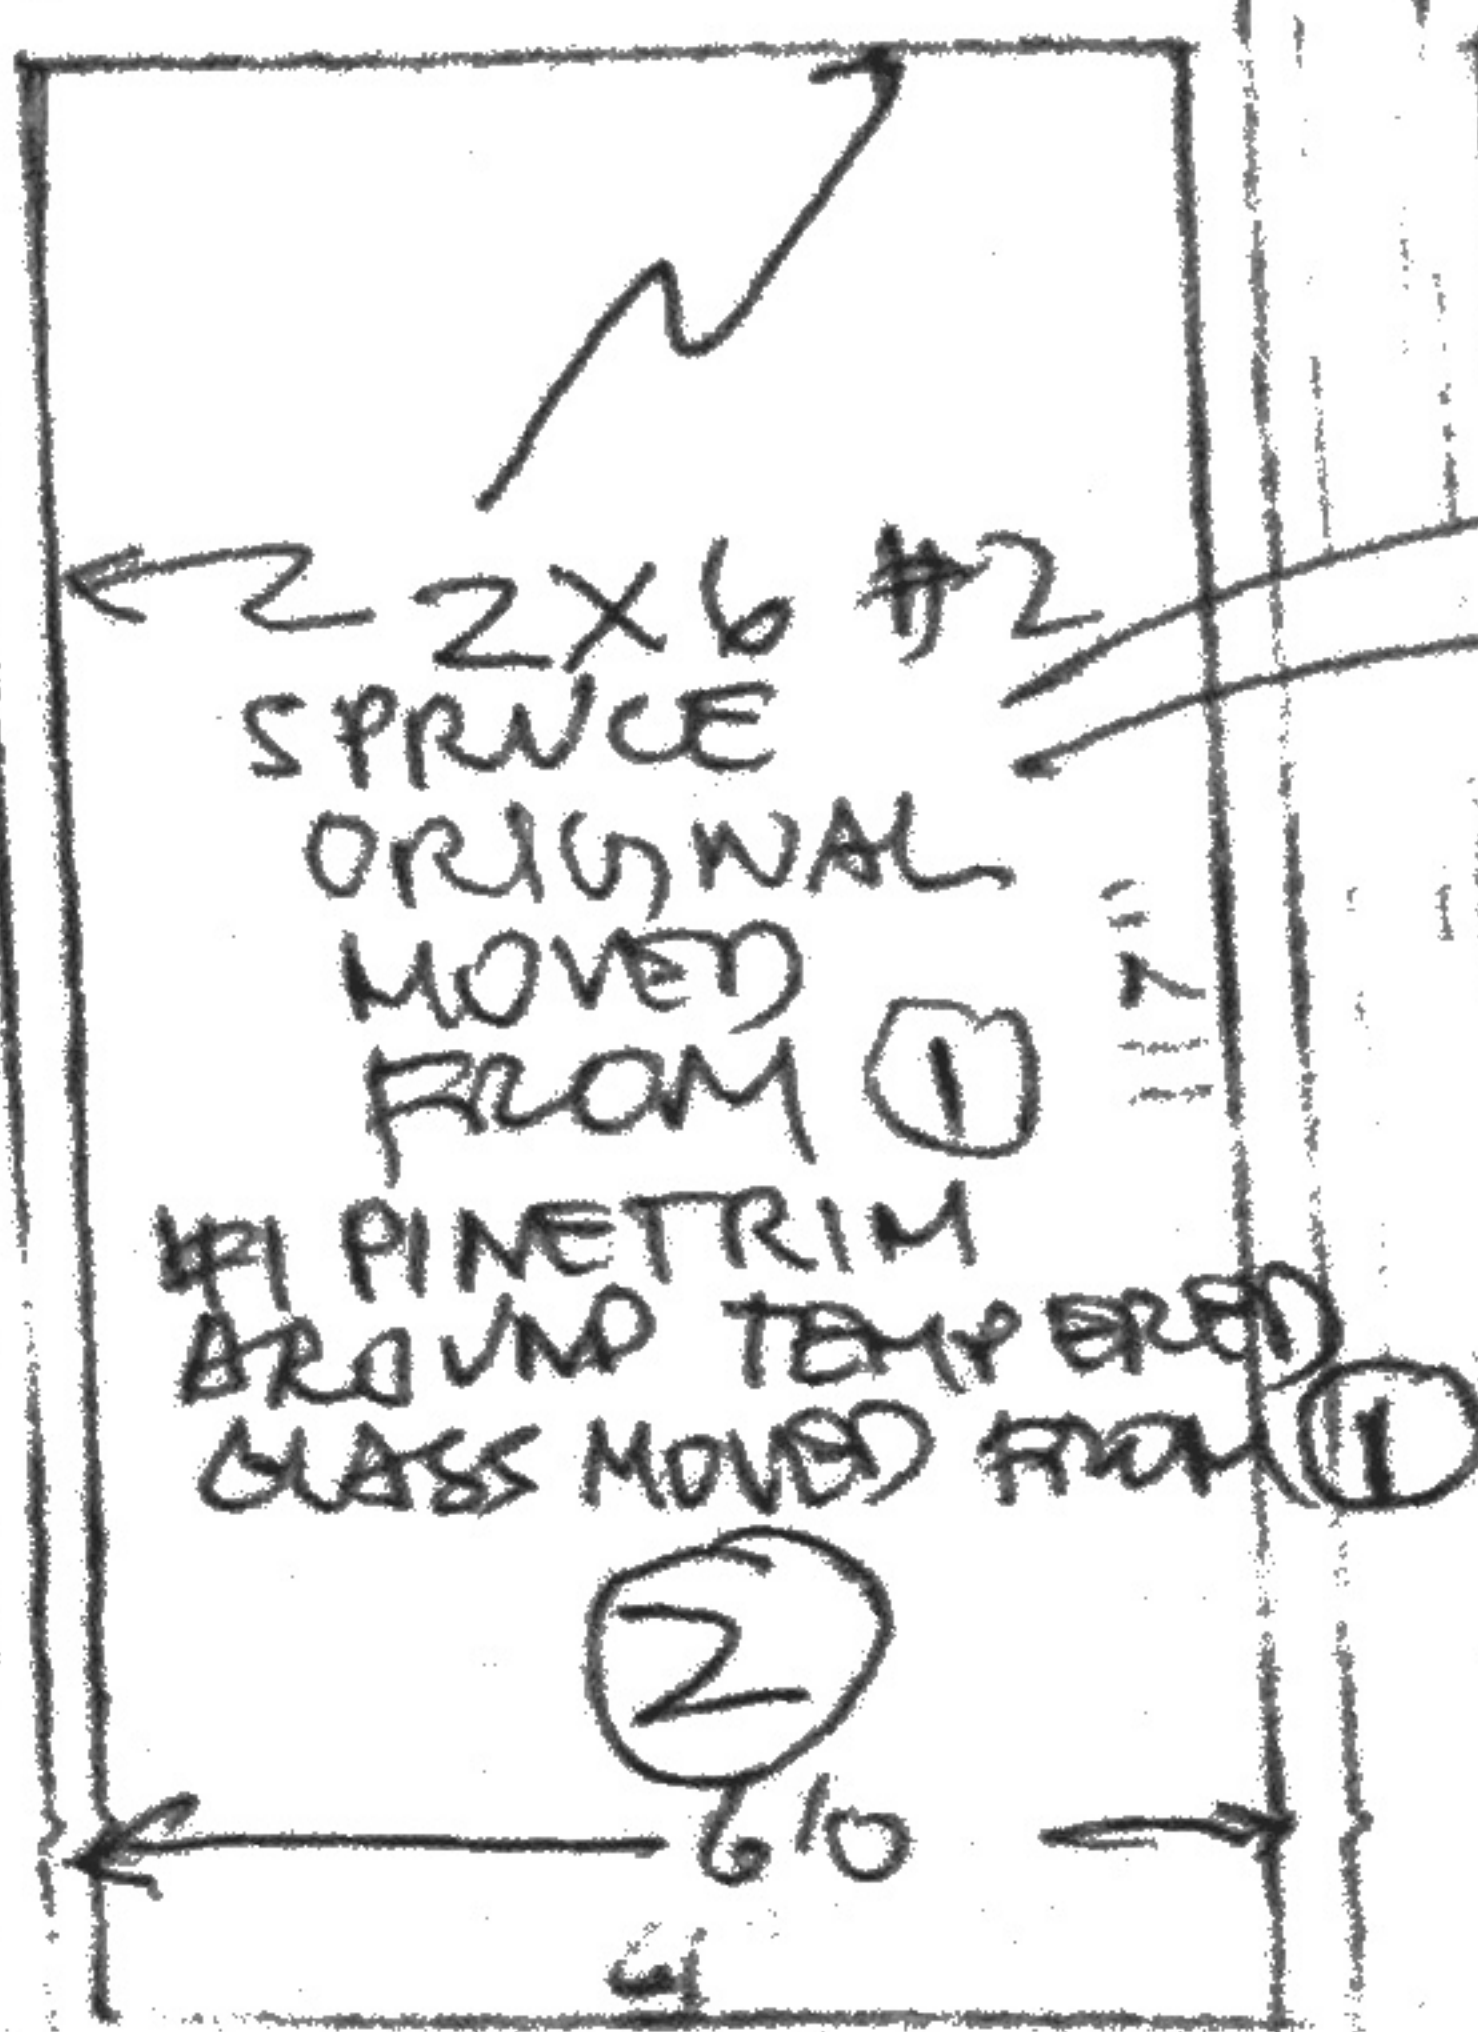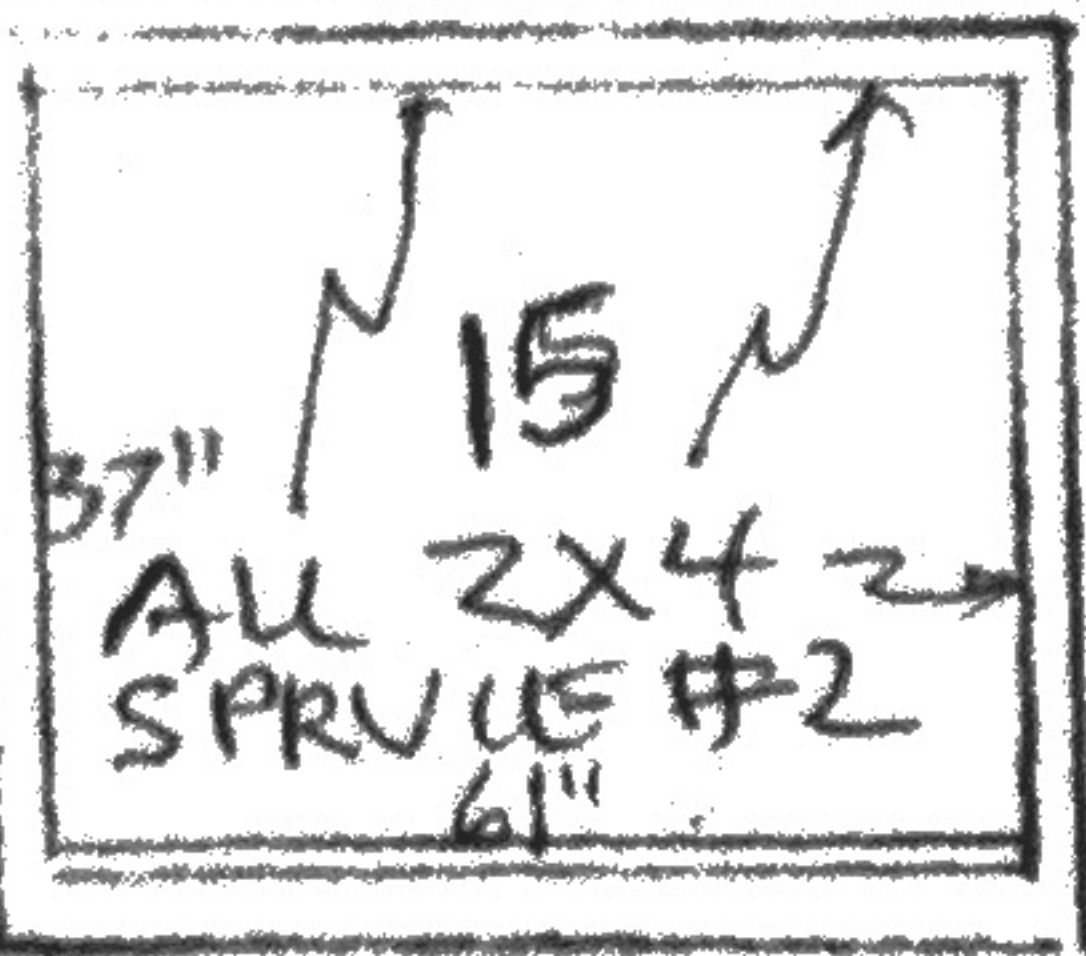

133"

117"

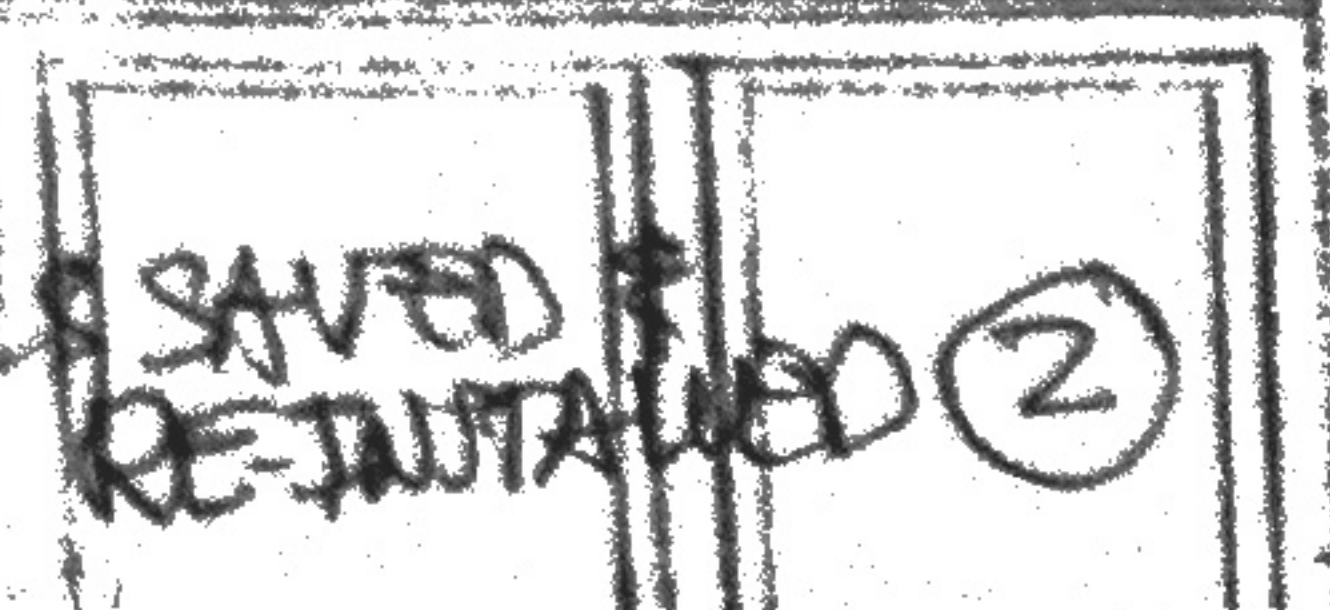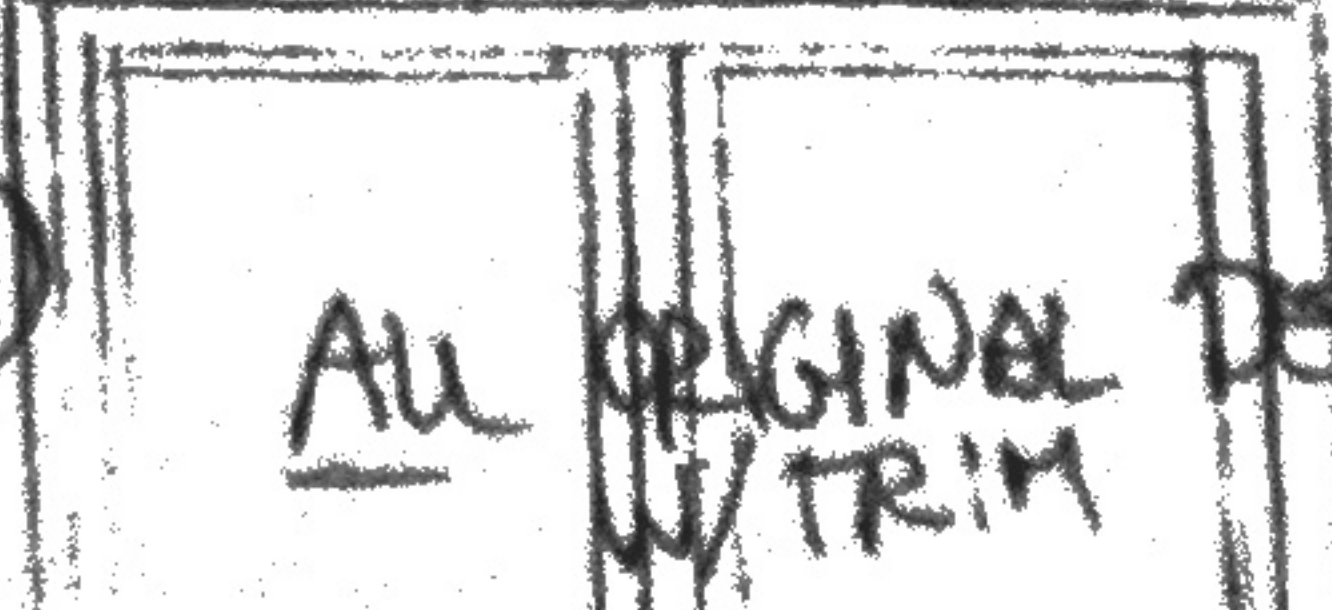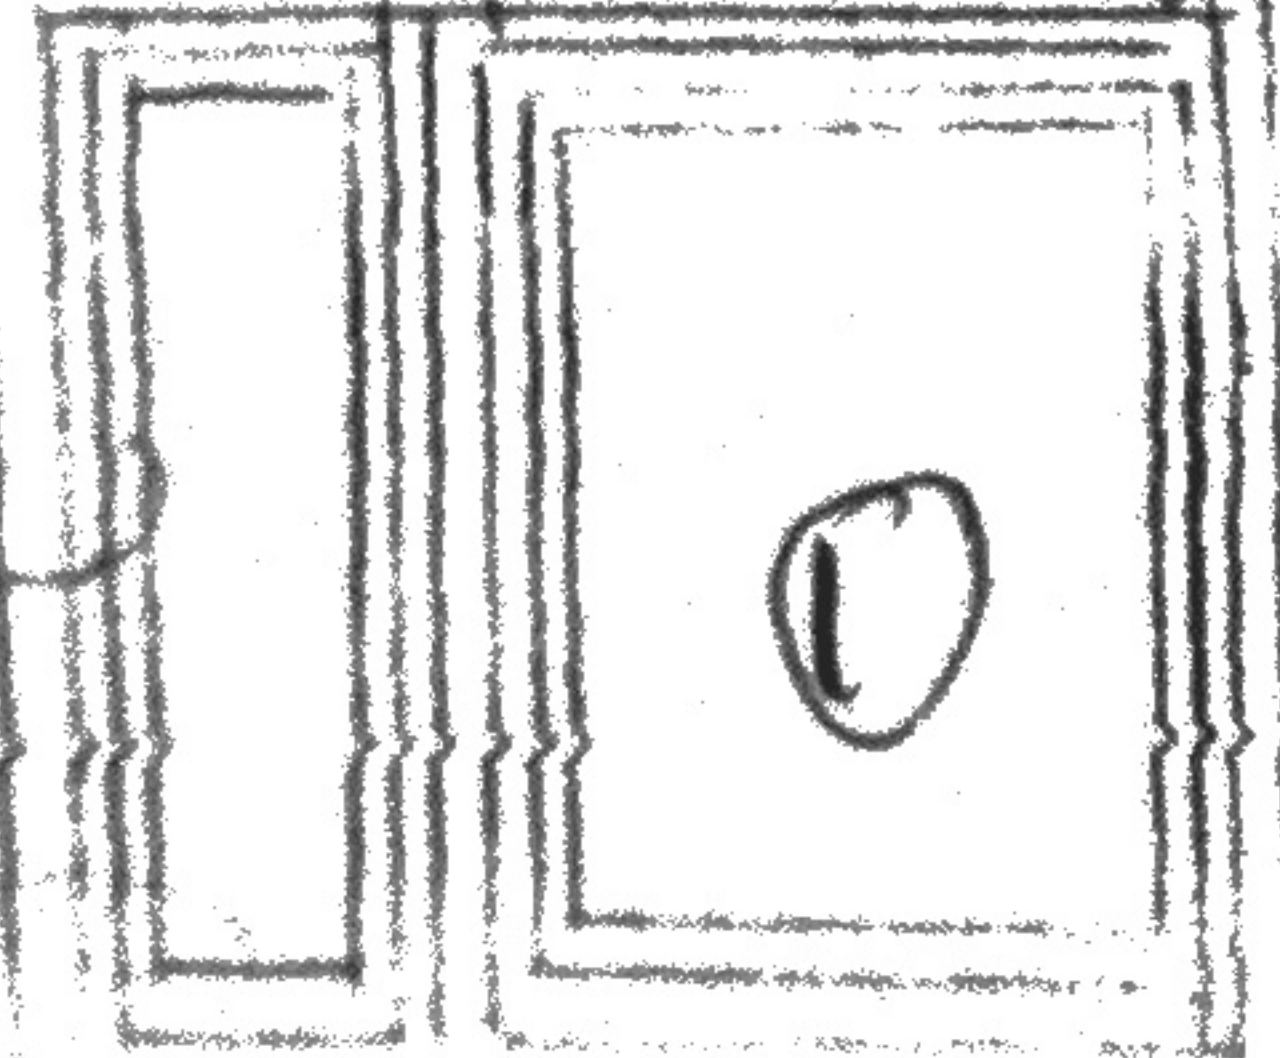

3'3"