


May 16, 2014 submission for permit


Kepware Technologies
2nd and 4th floor Tenant Improvements
400 Congress Street, Portland, Maine 04101
Contractor/Owner: A&W Partners,
120 Exchange Street Portland ME
CBL: 032 G001001, B3 Zoning District

Fitness Room Enlargement


a2

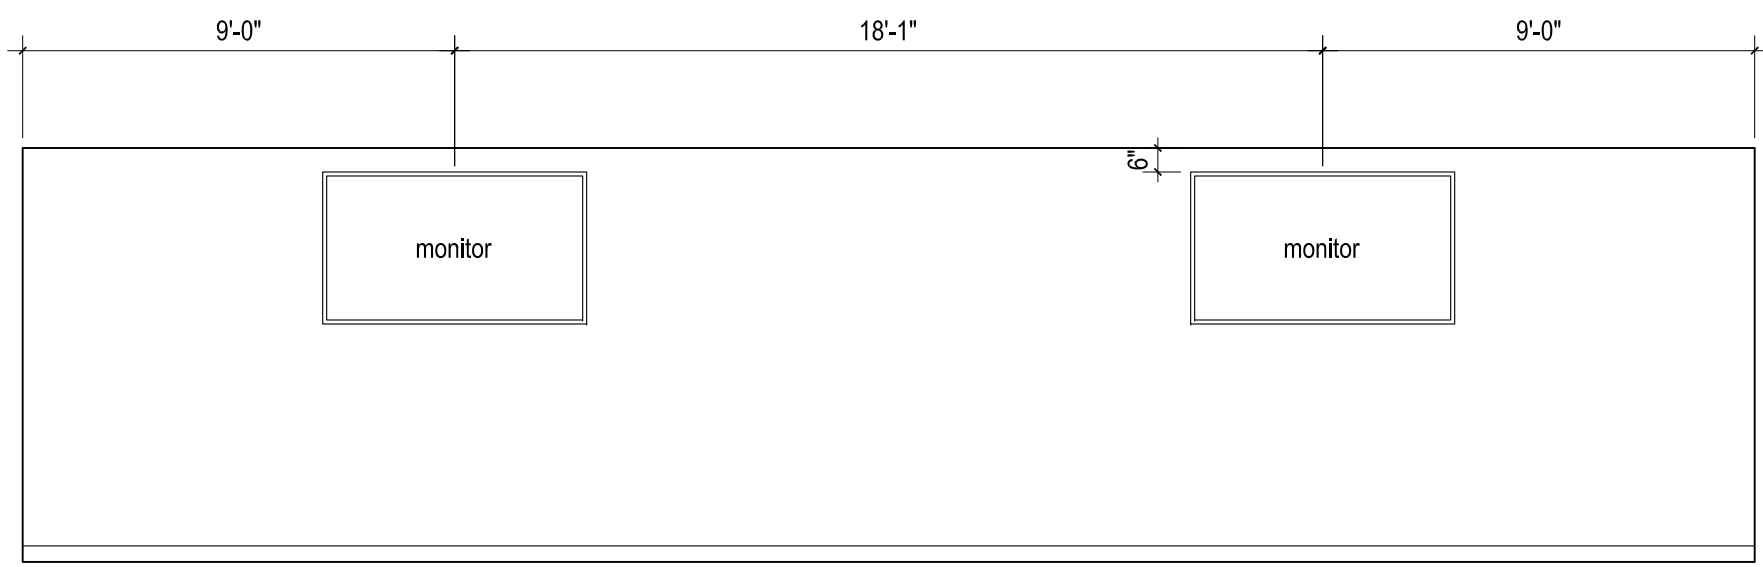


6 Interior Elevation
1/4" = 1'-0"

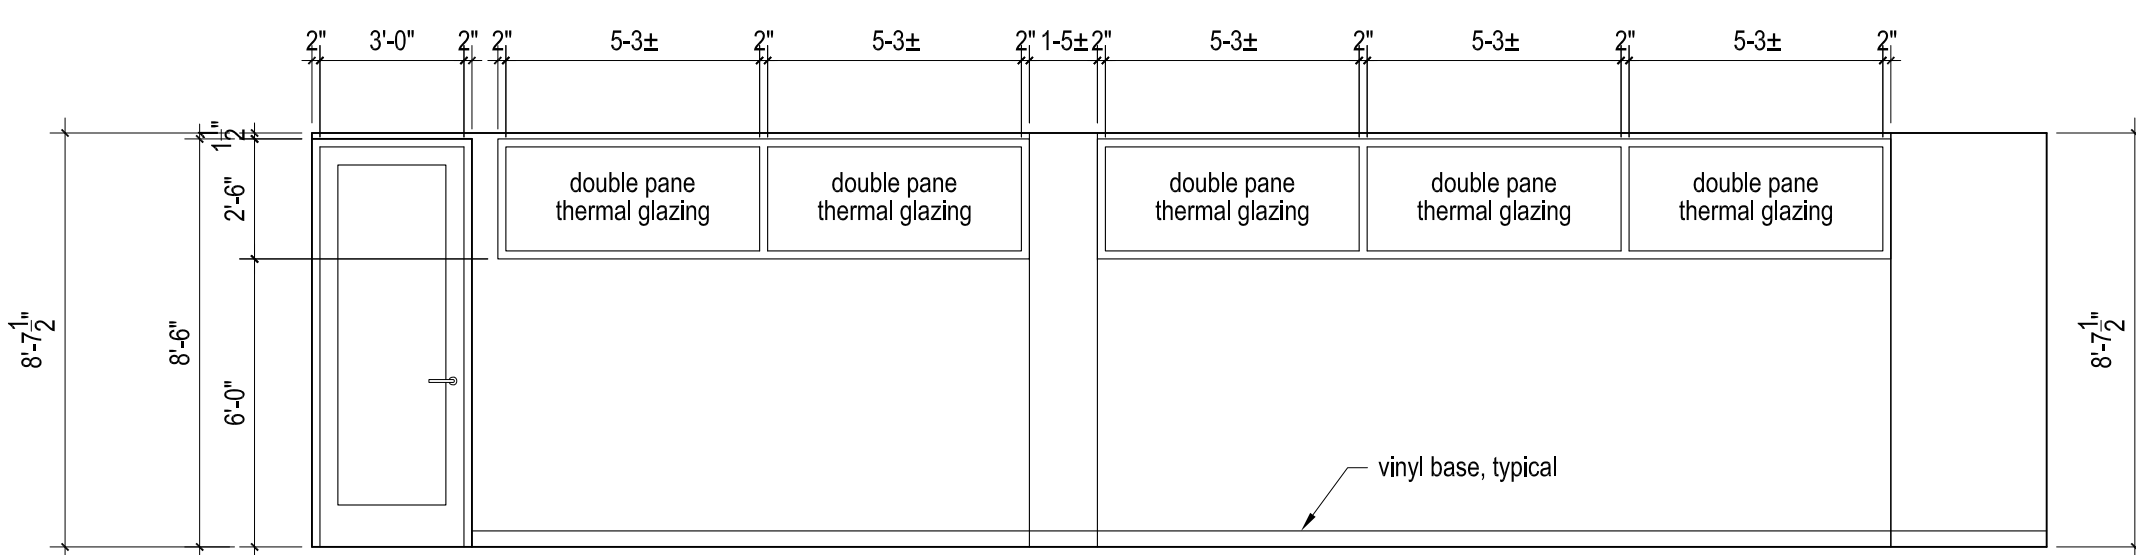


5 Interior Elevation
1/4" = 1'-0"

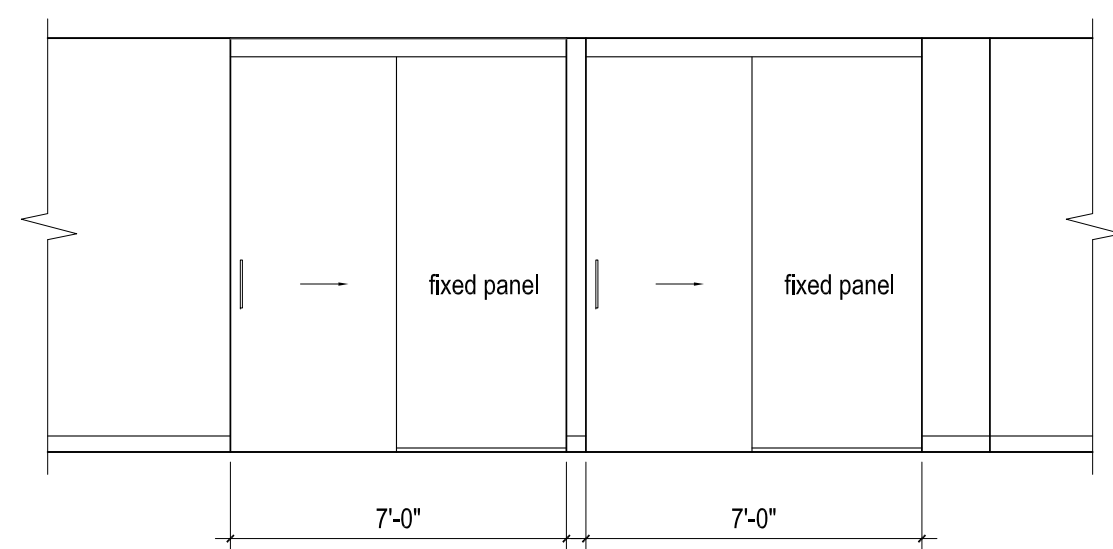


4 Interior Elevation
1/4" = 1'-0"

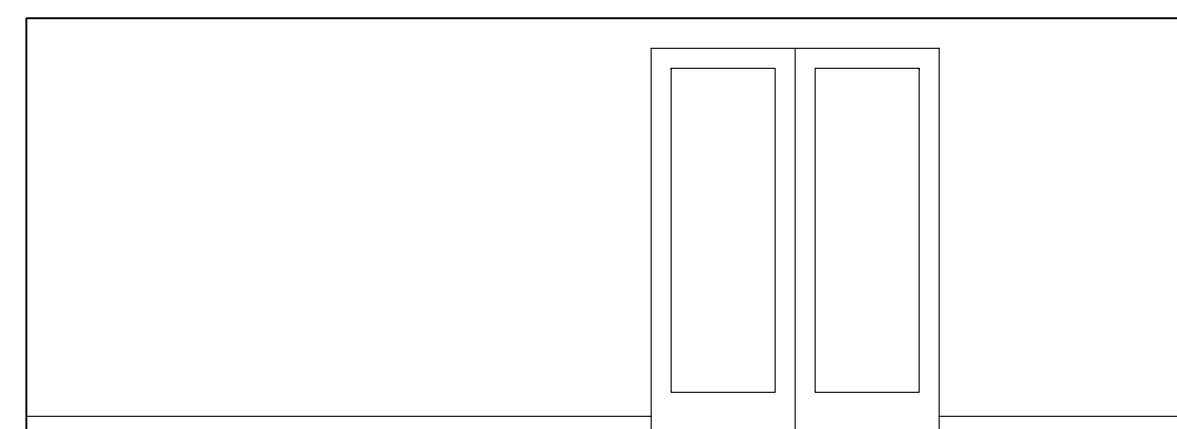

3 Interior Elevation
1/4" = 1'-0"

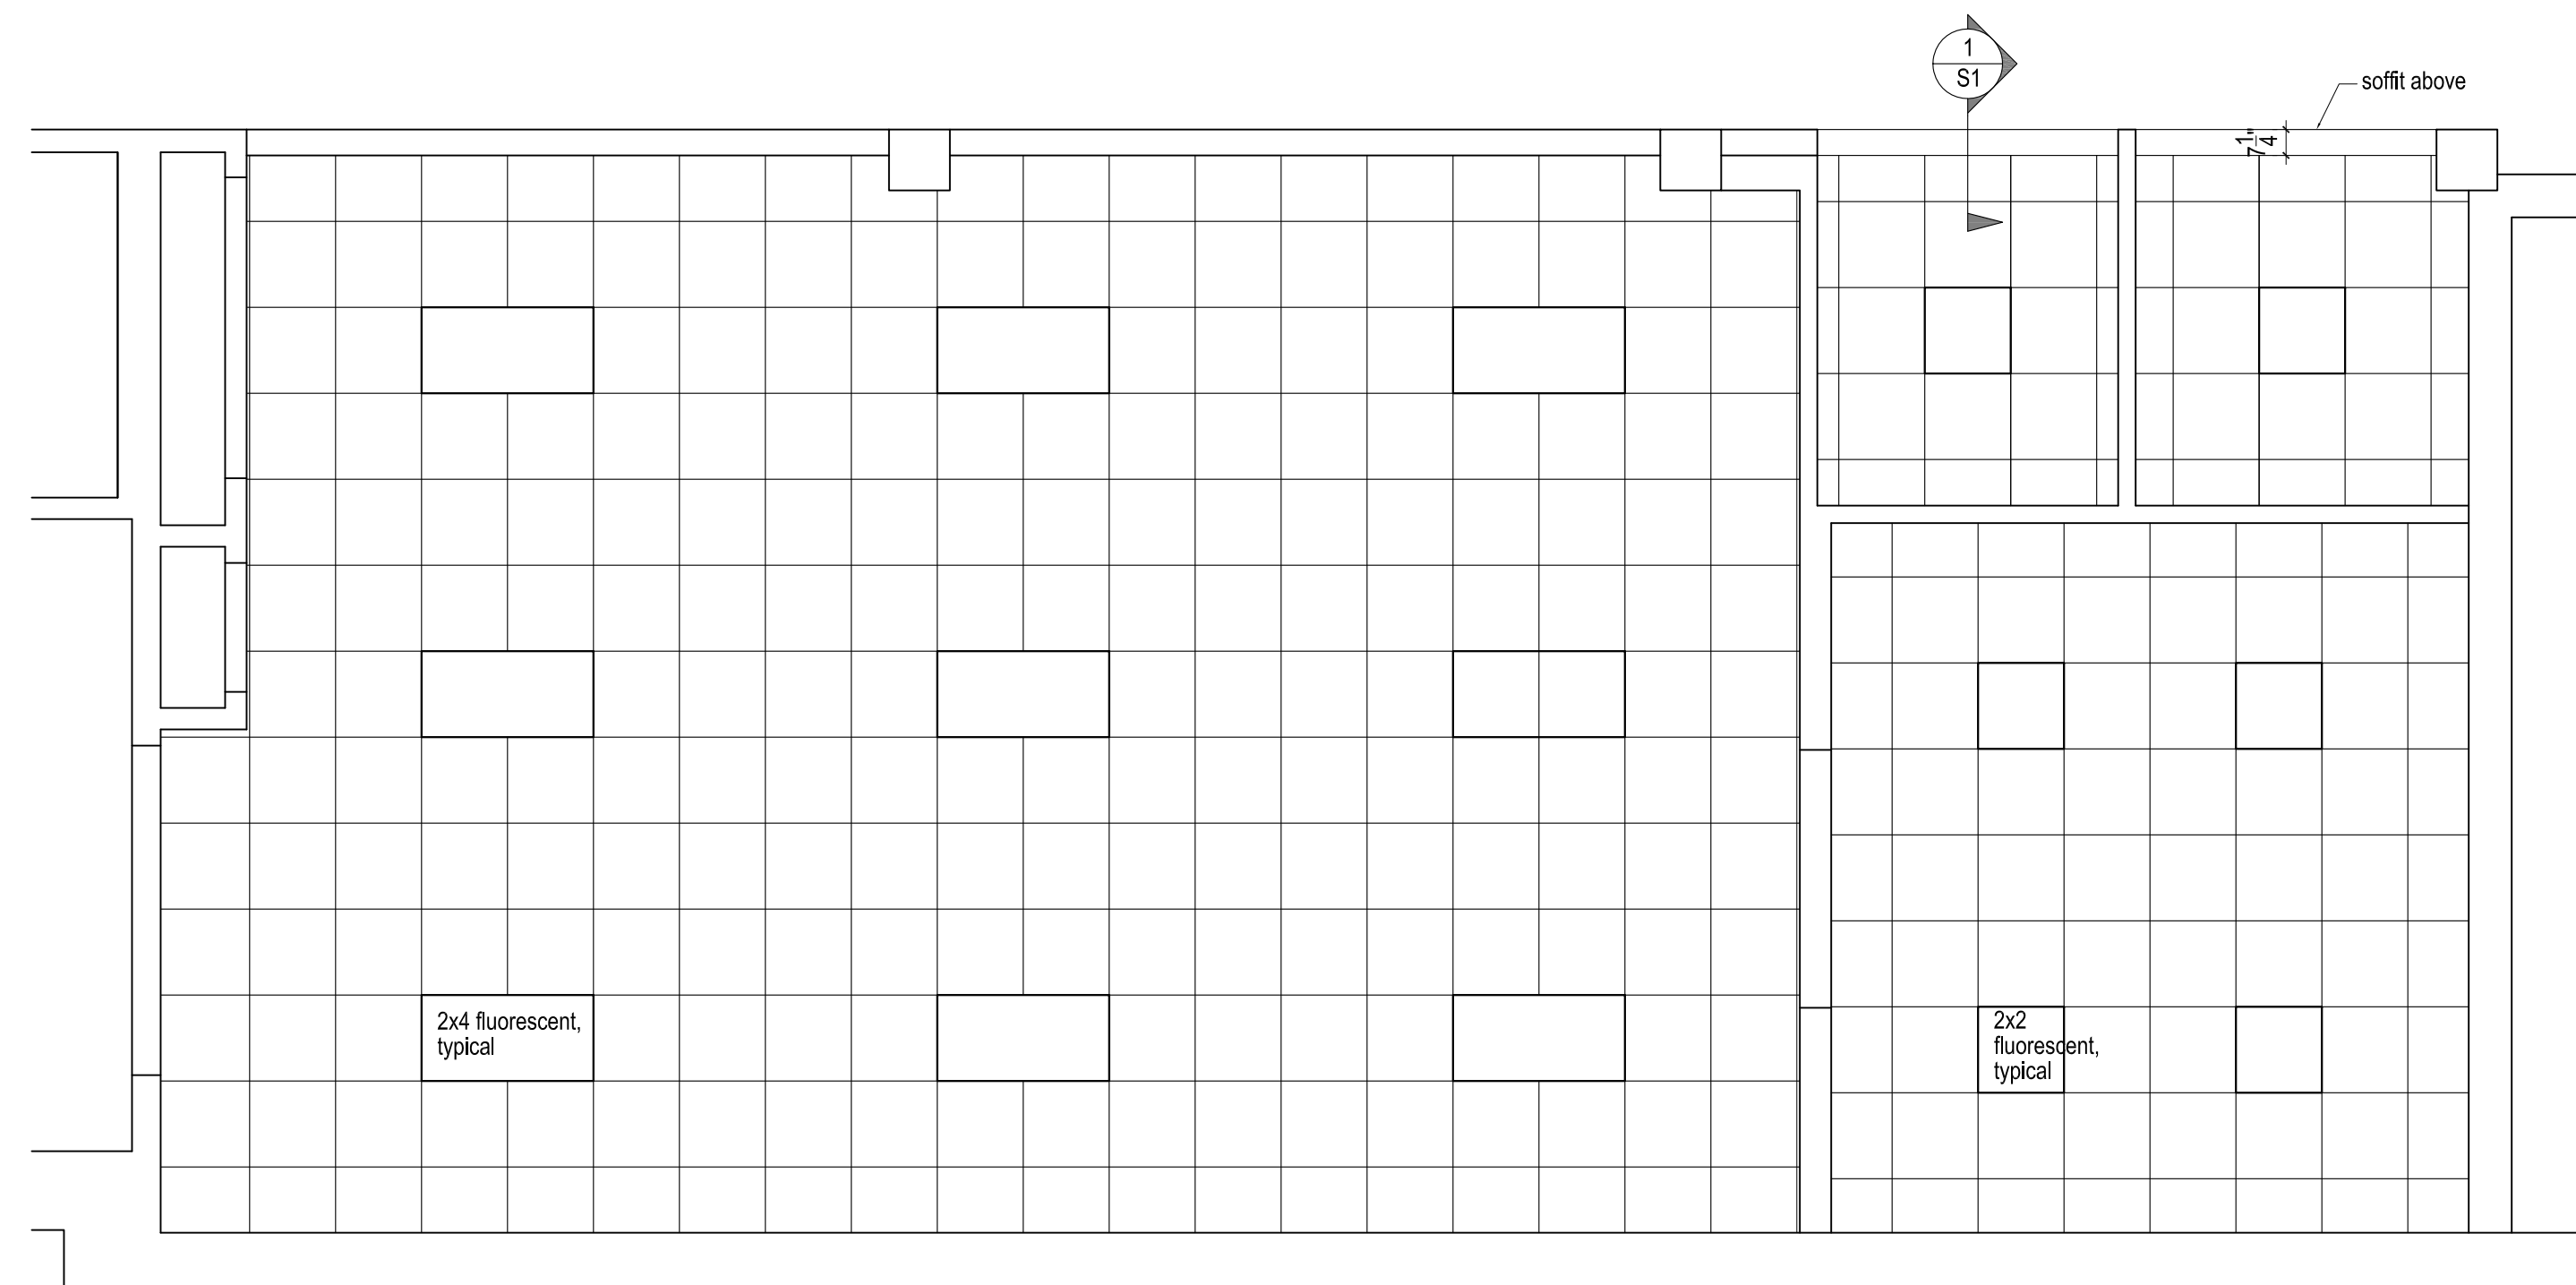

1 Fitness Room Area, ceiling plan
1/4" = 1'-0"

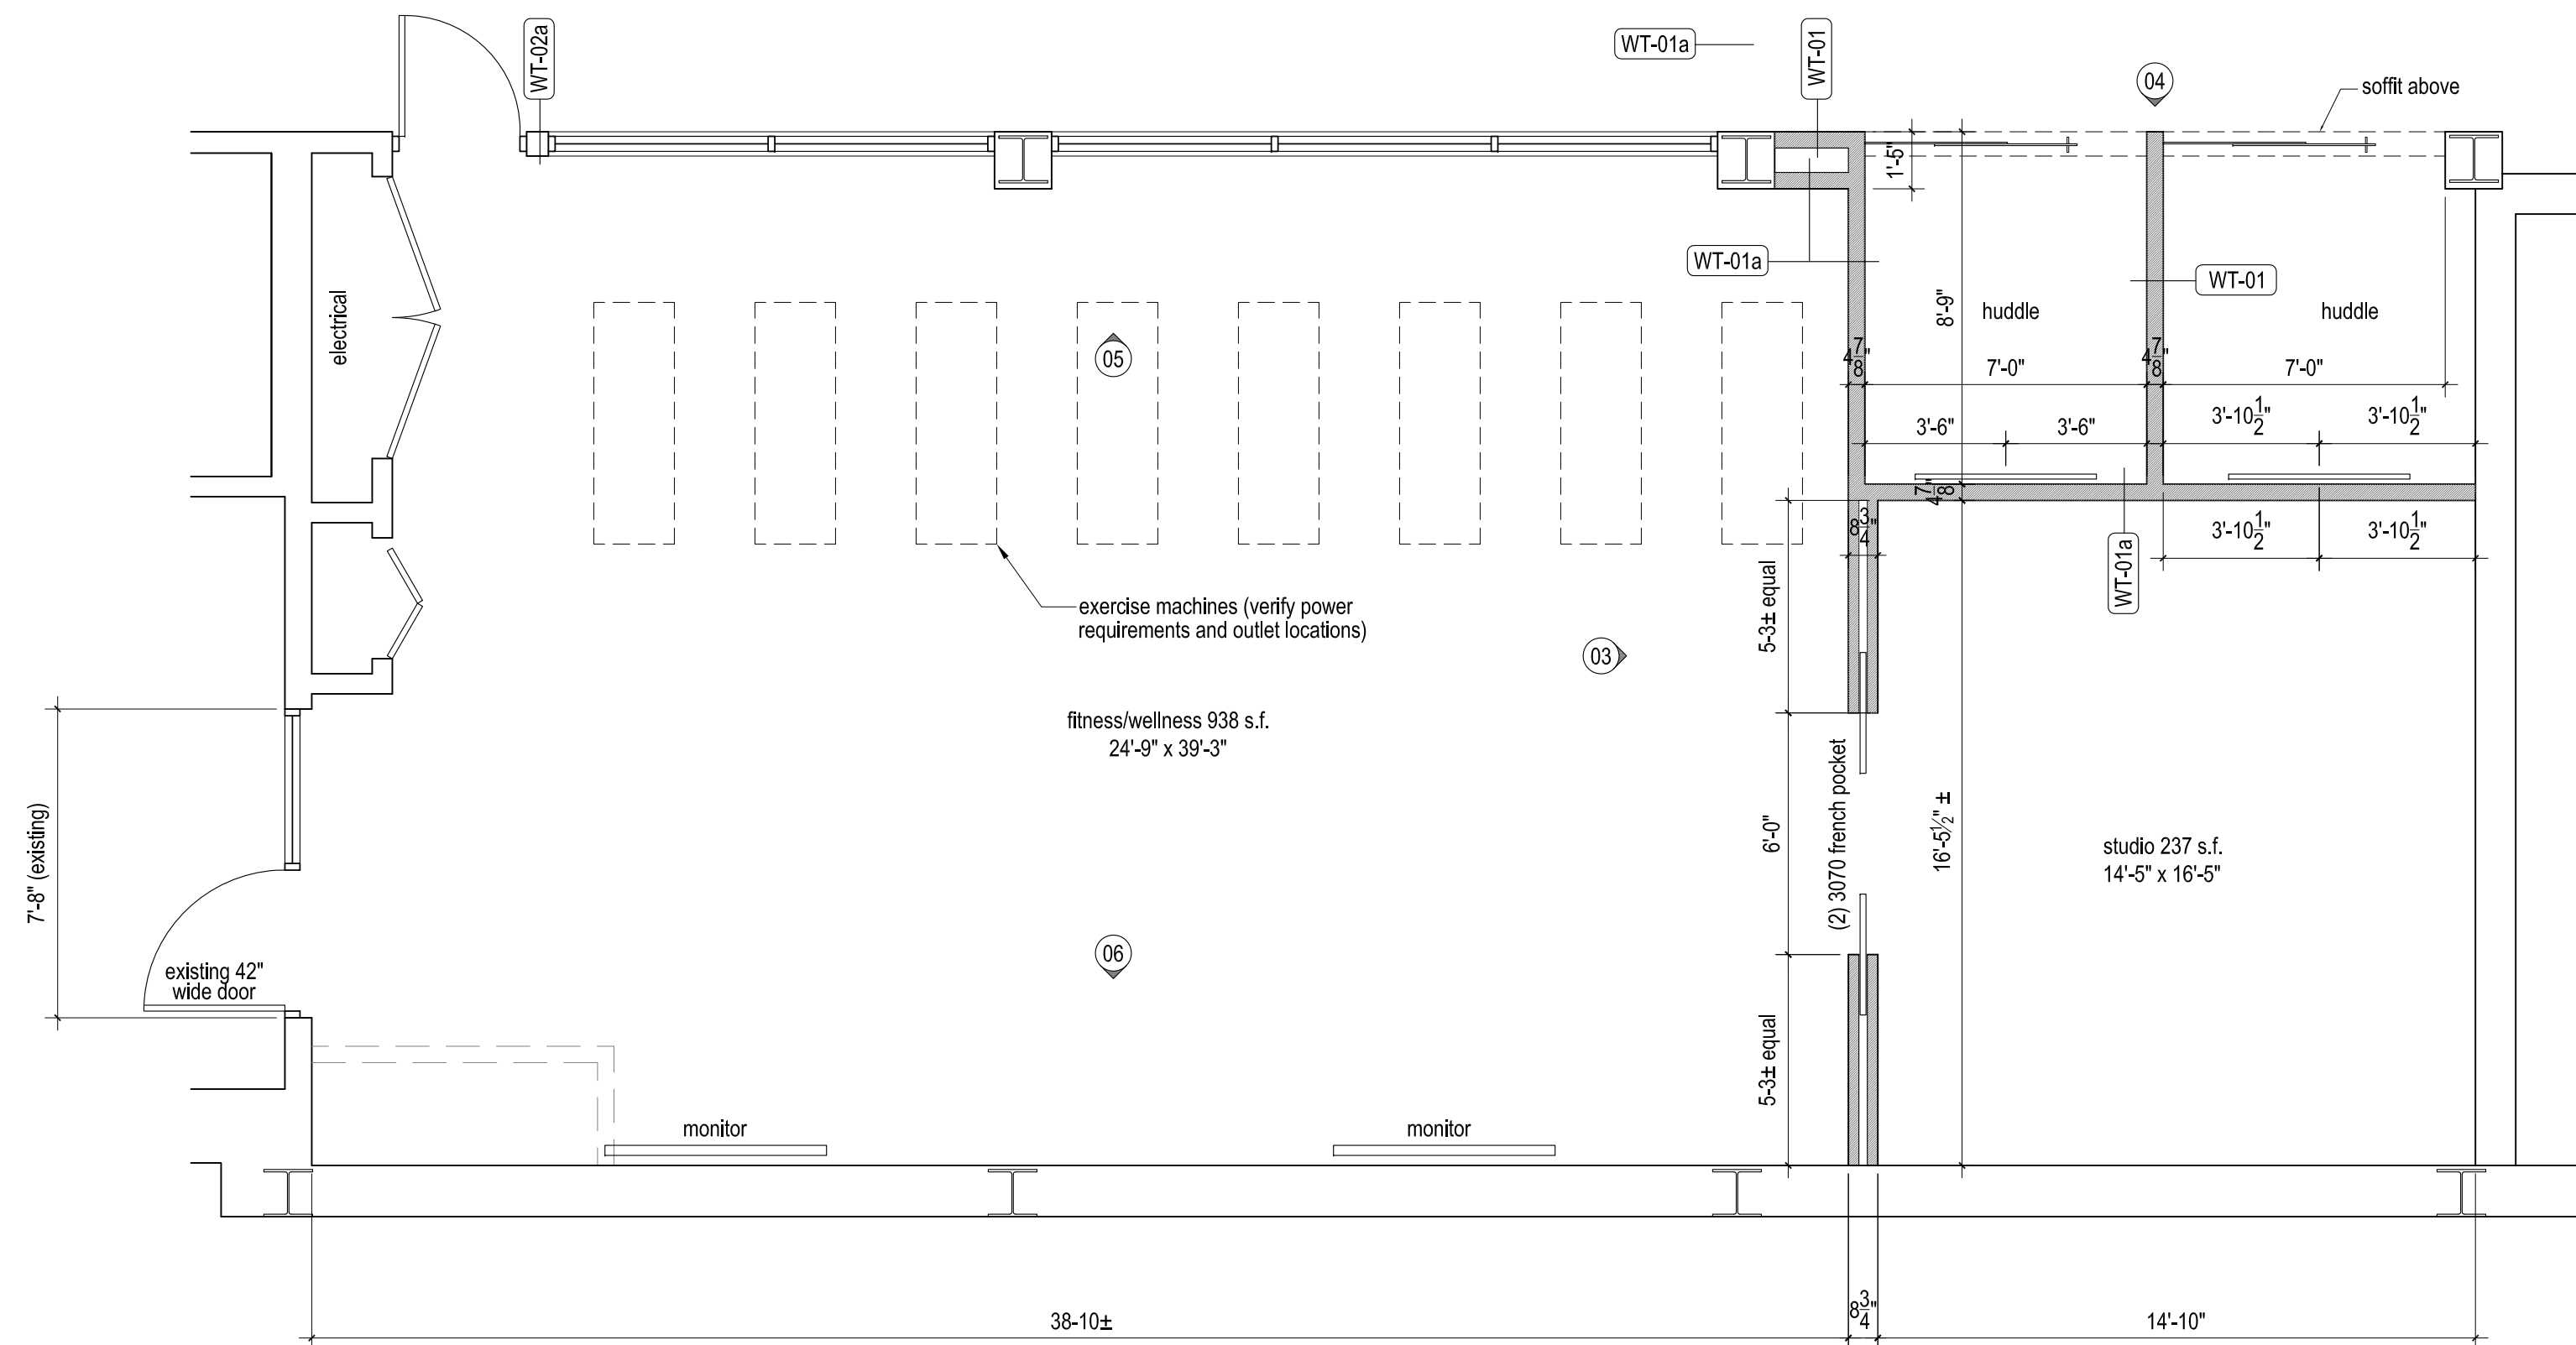

2 Fitness Room Area, floor plan
1/4" = 1'-0"

