


May 16, 2014: submission for permit


**Kepware Technologies**  
 2nd and 4th floor Tentant Improvements  
 400 Congress Street, Portland, Maine 04101  
 Contractor/Owner: A&W Partners,  
 120 Exchange Street Portland ME  
 CBL: 032 G001001, B3 Zoning District

**Engineering Solutions Enlargement**


**a4**

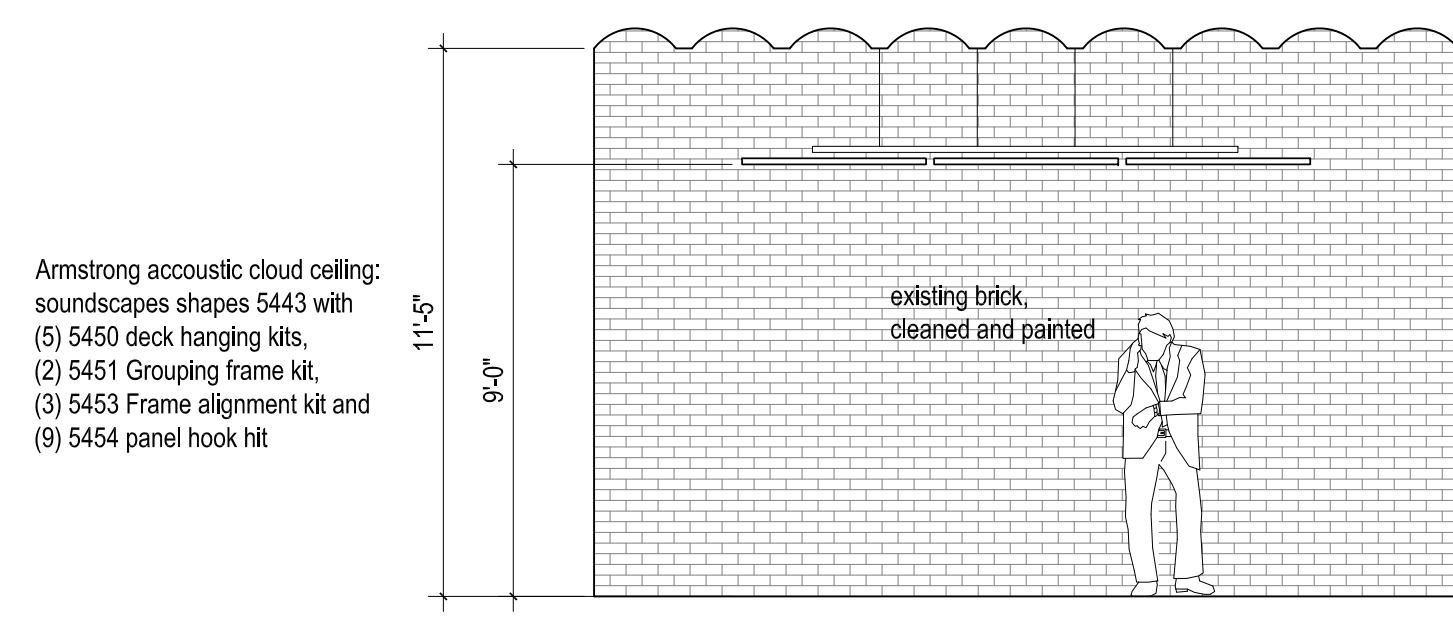


**3 Interior Elevation (mother's room)**  
 1/4" = 1'-0"

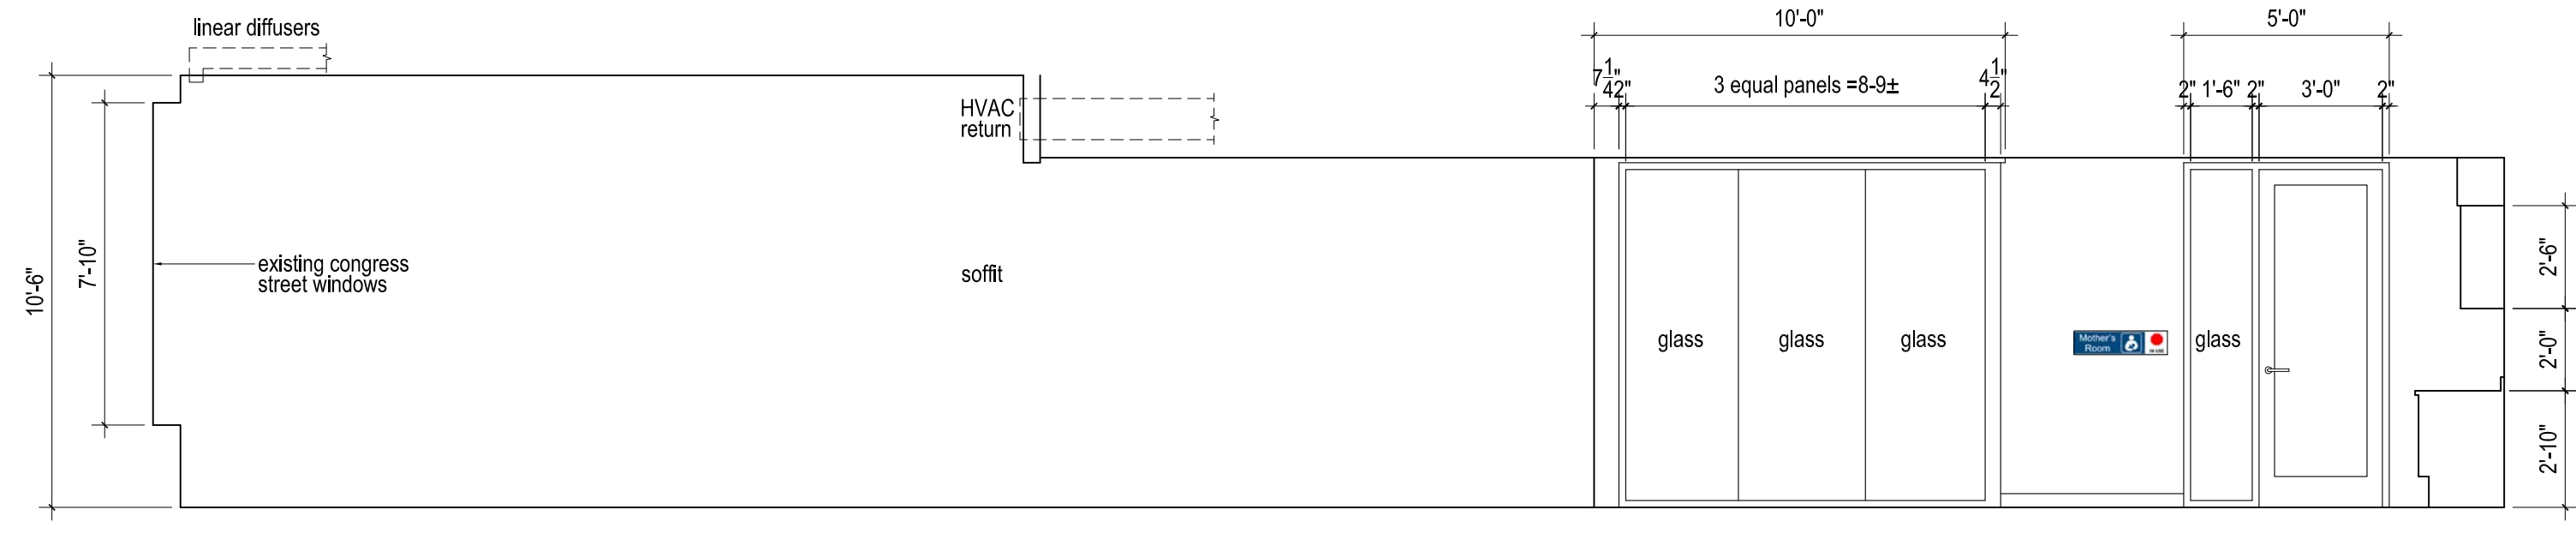


**2 Interior Elevation**  
 1/4" = 1'-0"

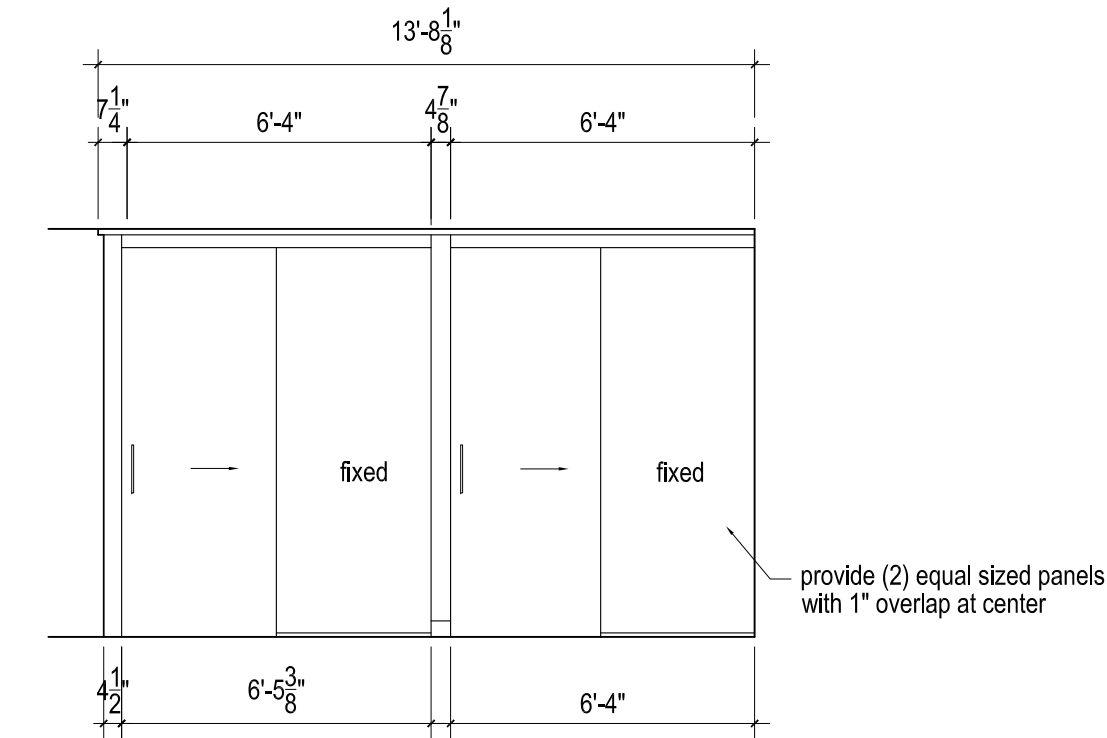


**1 Interior Elevation**  
 1/4" = 1'-0"

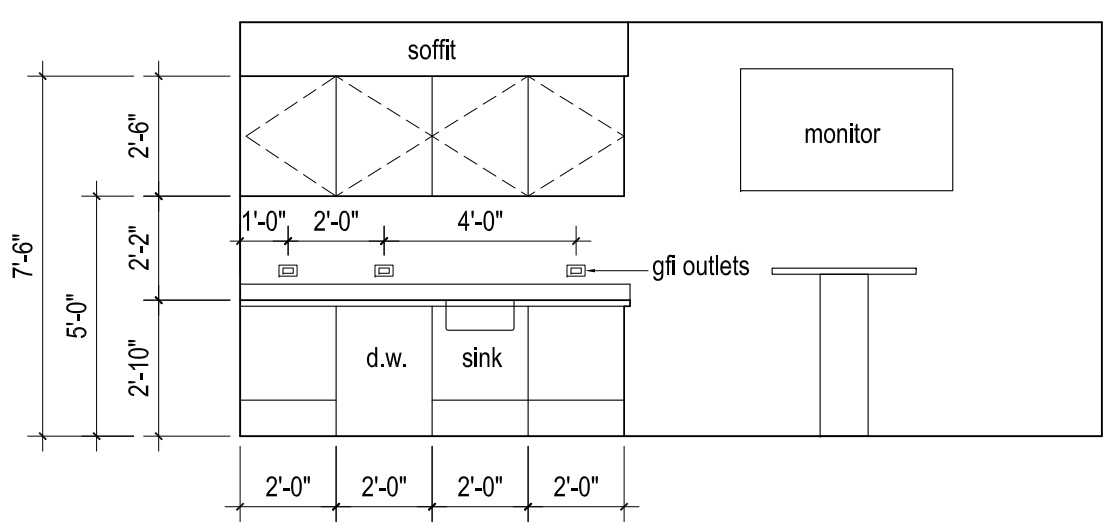


**6 Interior Elevation**  
 1/4" = 1'-0"

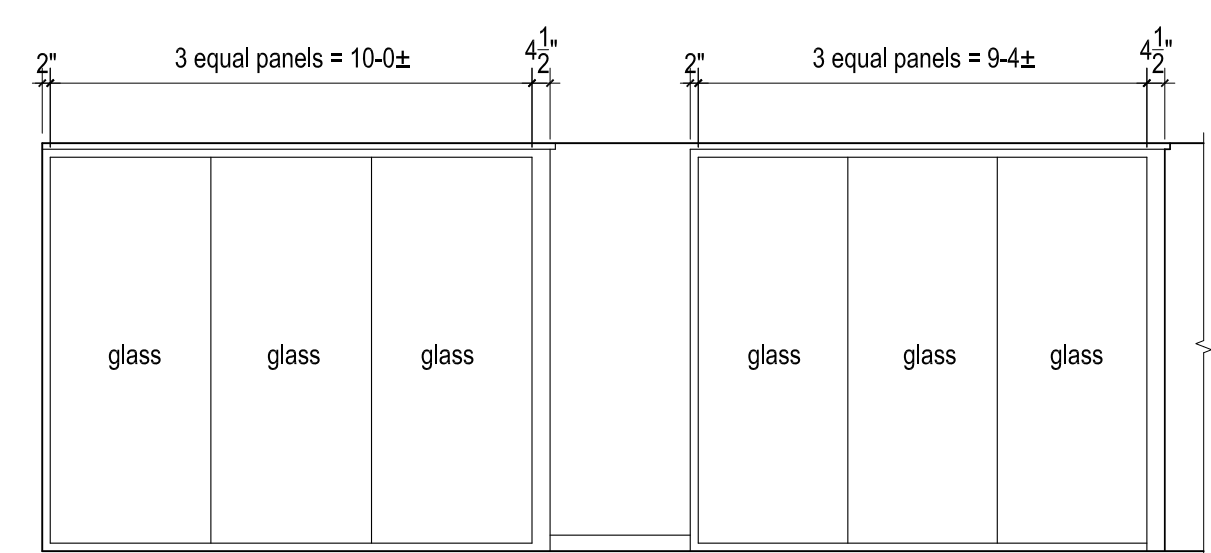


**5 Interior Elevation**  
 1/4" = 1'-0"

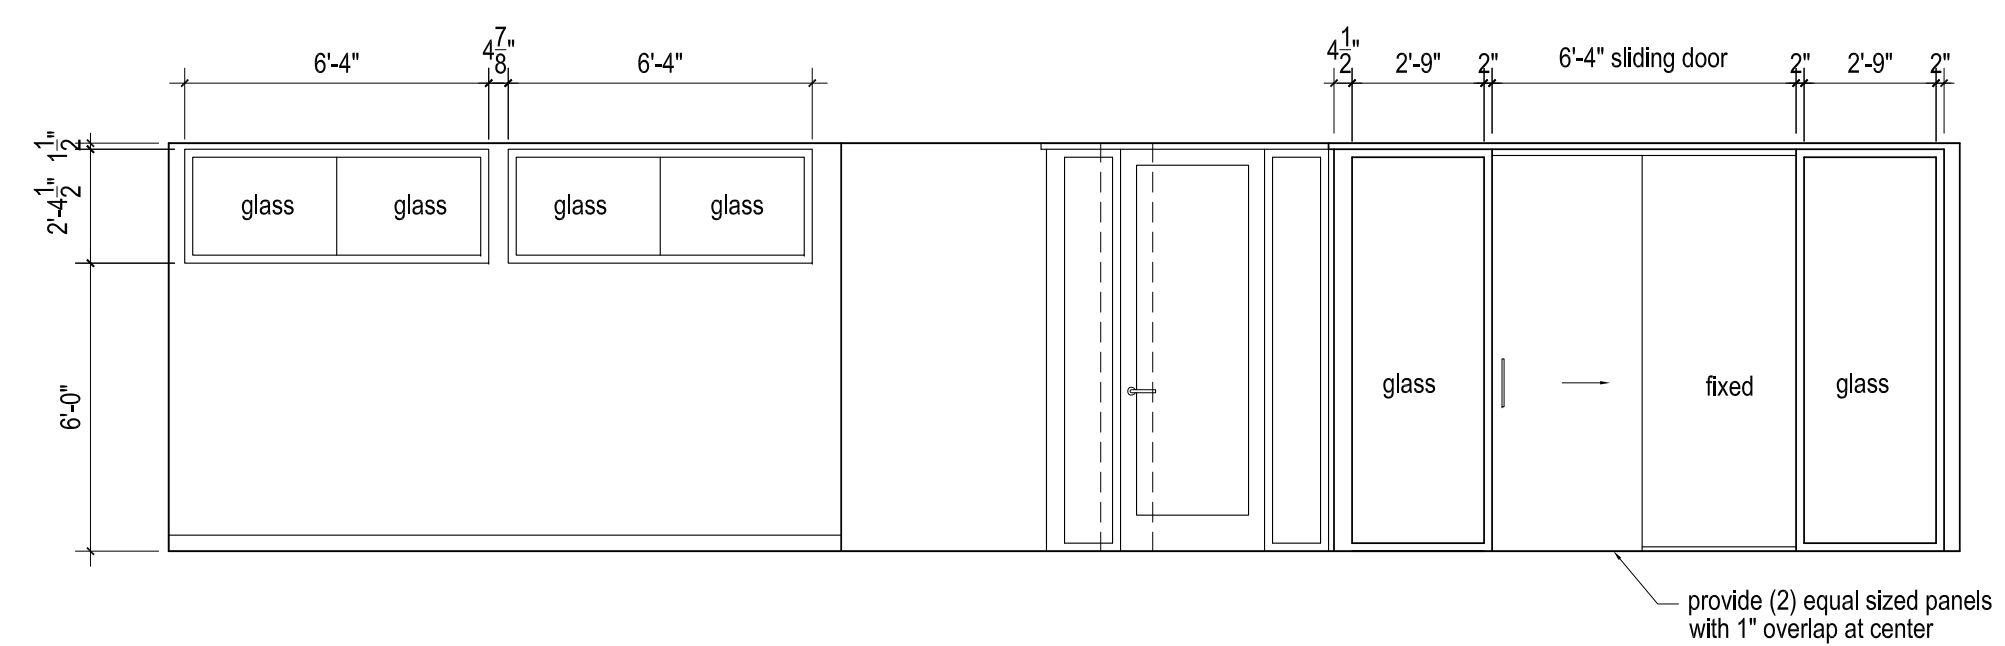

**4 Interior Elevation**  
 1/4" = 1'-0"

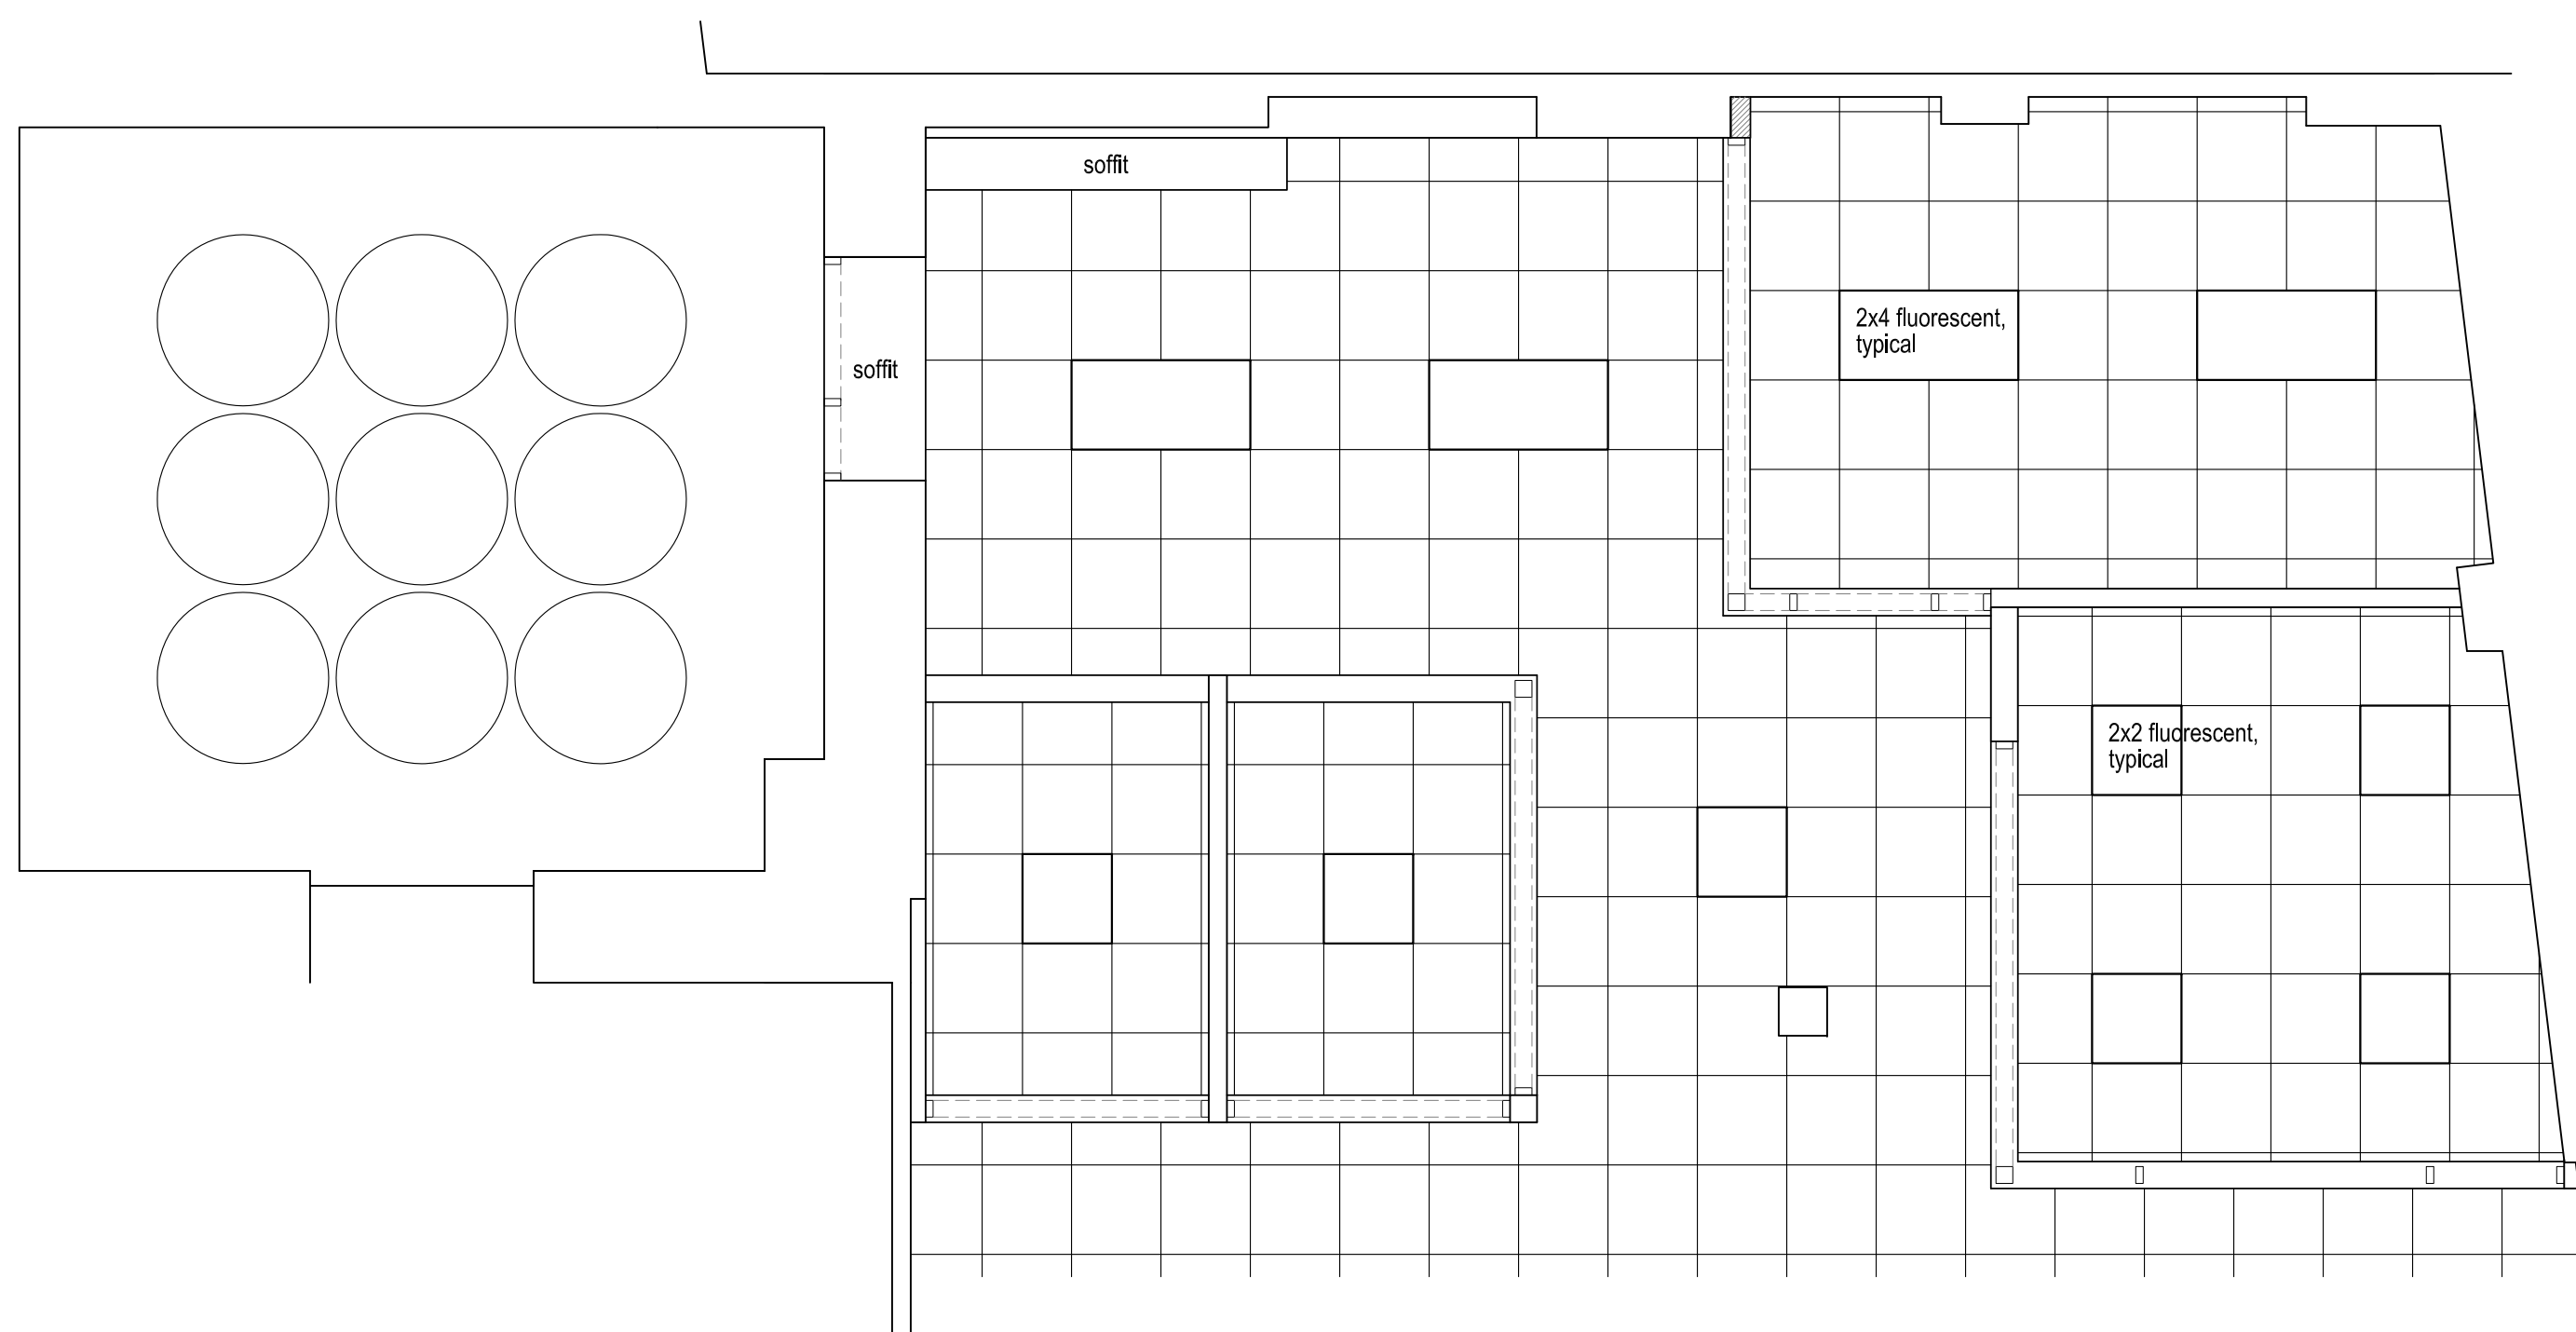

**8 Engineering Solutions Area, ceiling plan**  
 1/4" = 1'-0"

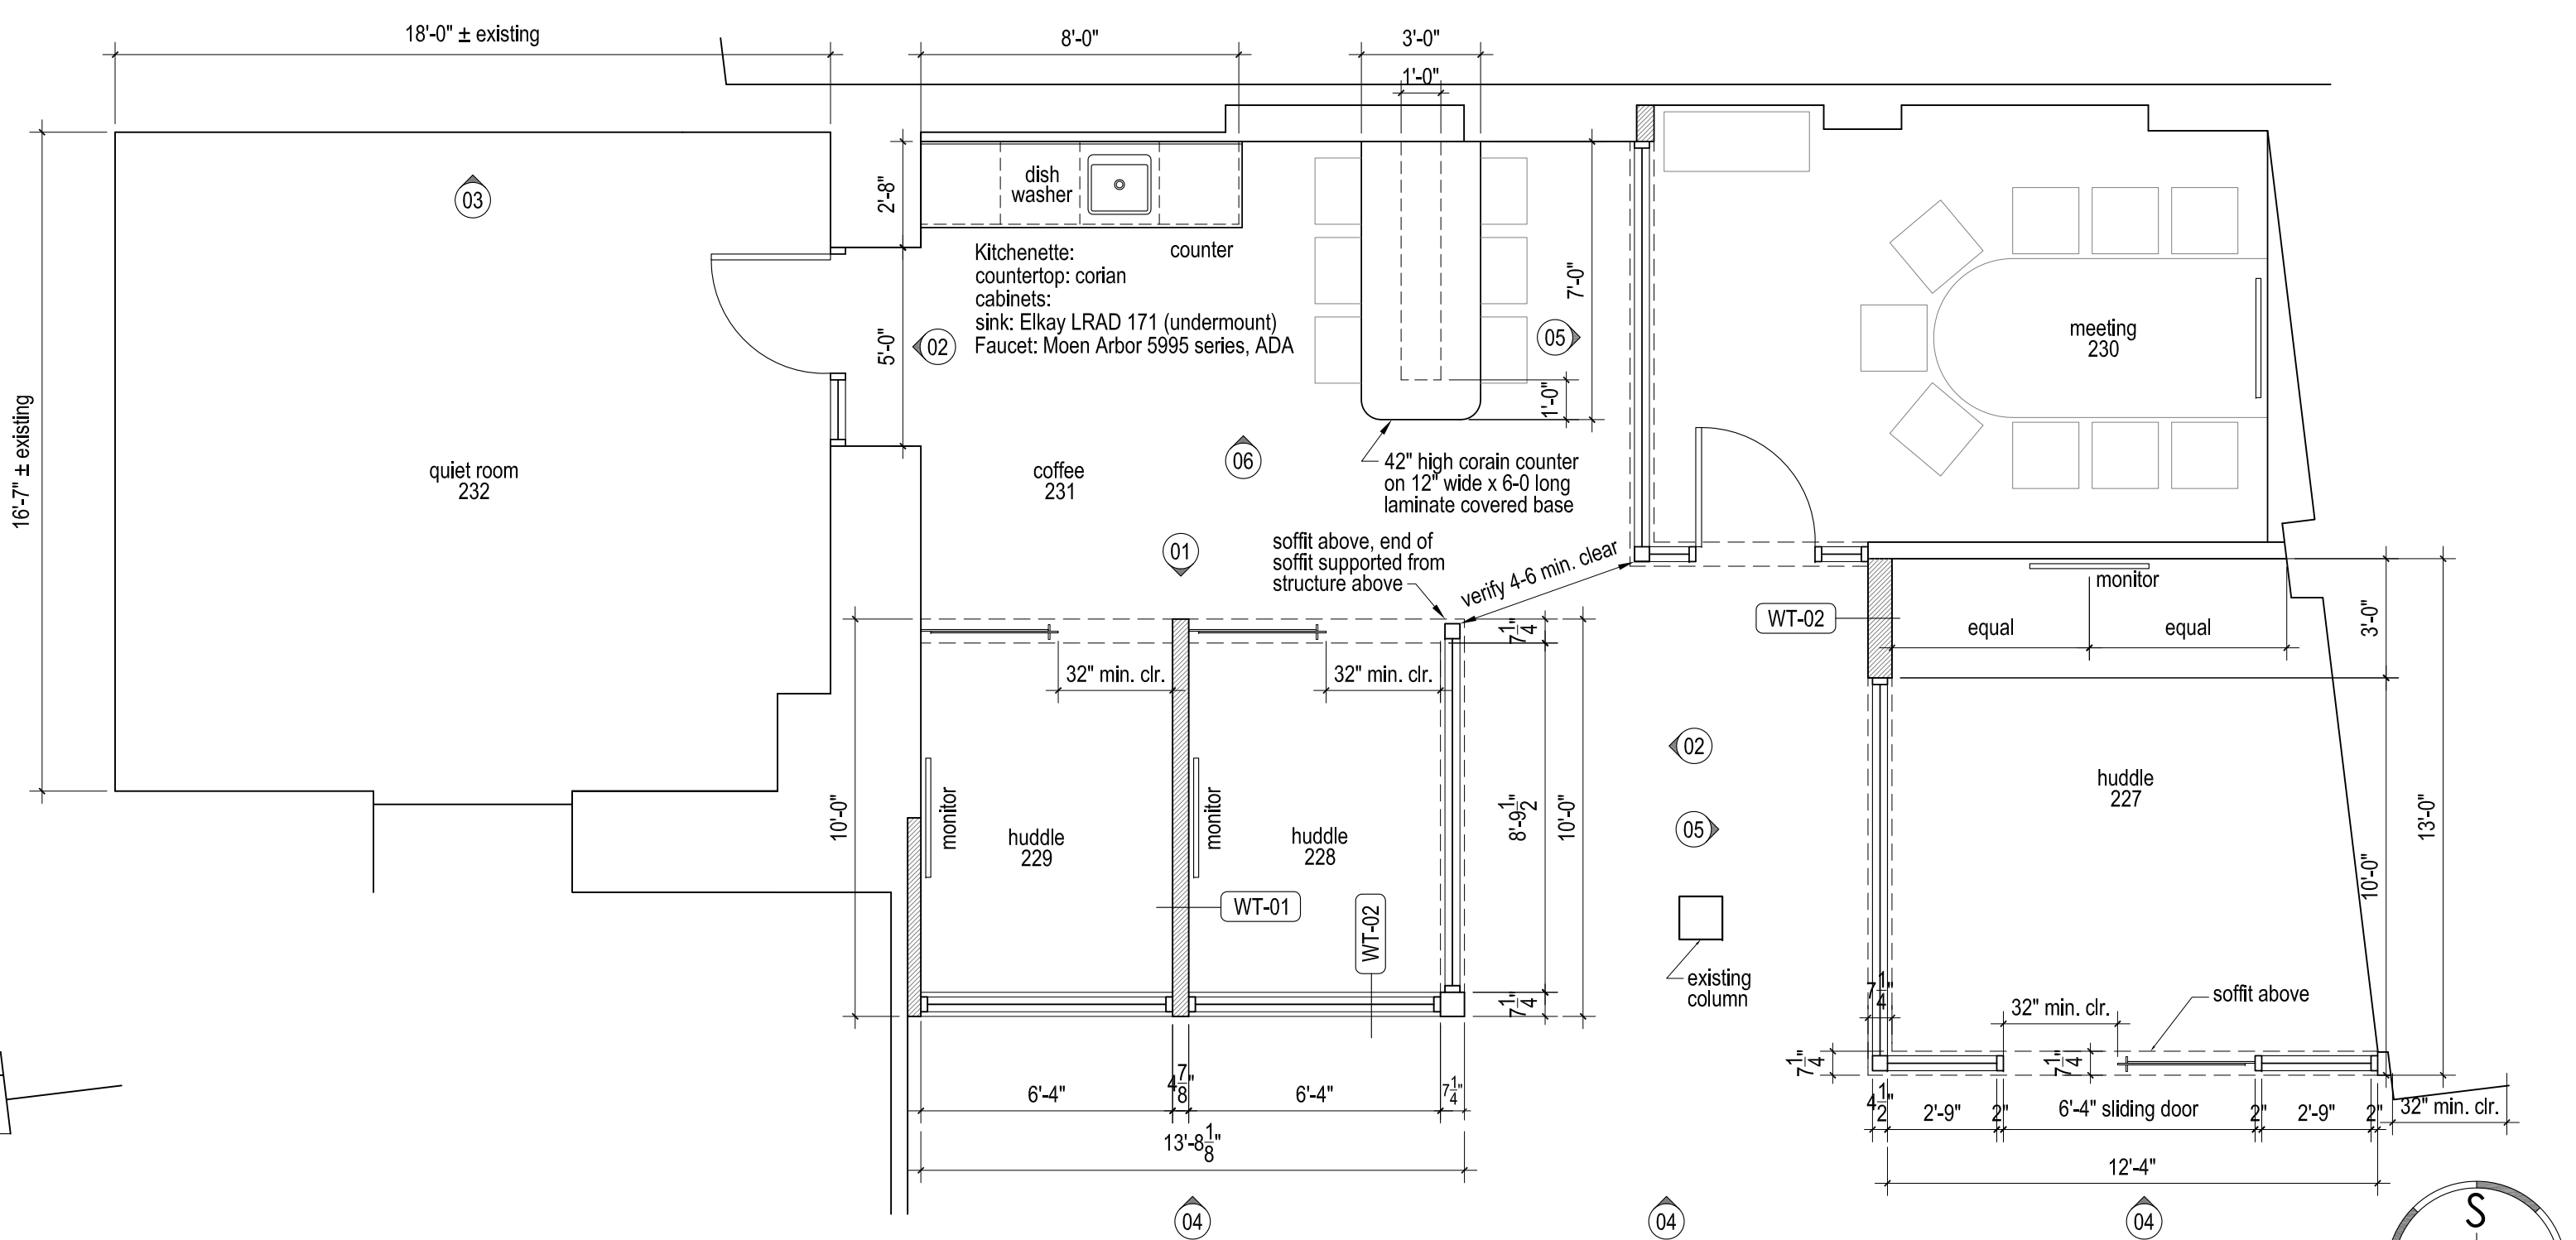

**7 Engineering Solutions Area, floor plan**  
 1/4" = 1'-0"

