



**2H** 2X4 WOOD FRAMING FIRE WALL  
2 HOUR RATED UL-U301 ASSEMBLY  
6" ACTUAL WALL THICKNESS

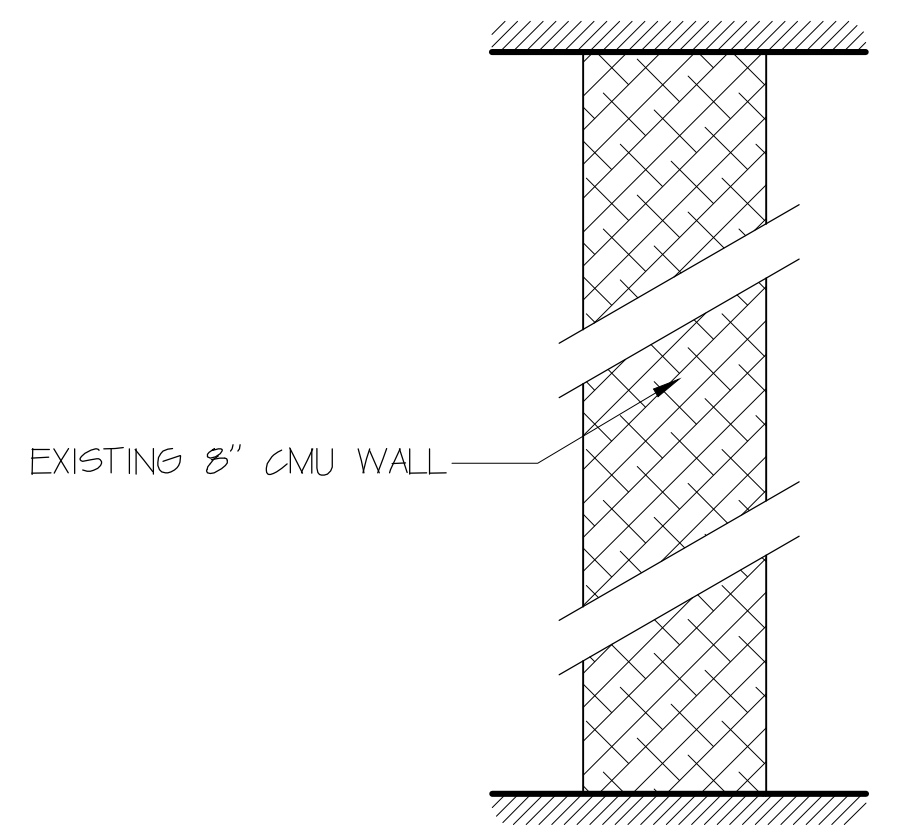


**2X** EXISTING CMU WALL  
7 5/8" ACTUAL WALL THICKNESS

WALL TYPES


WALL TYPE NOTES:  
ALL INTERIOR WALLS ARE EXISTING UNLESS NOTED OTHERWISE

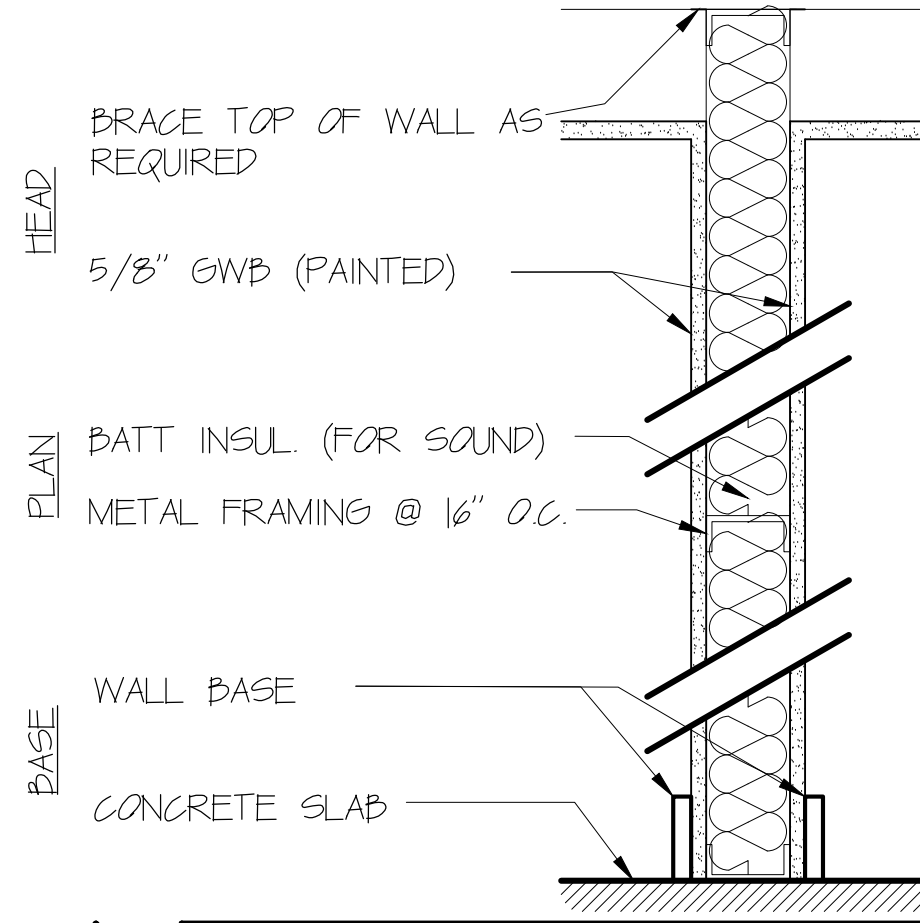

**A** 2X4 METAL FRAMING ACOUSTICAL WALL  
**AP** 2X8 METAL FRAMING ACOUSTICAL WALL

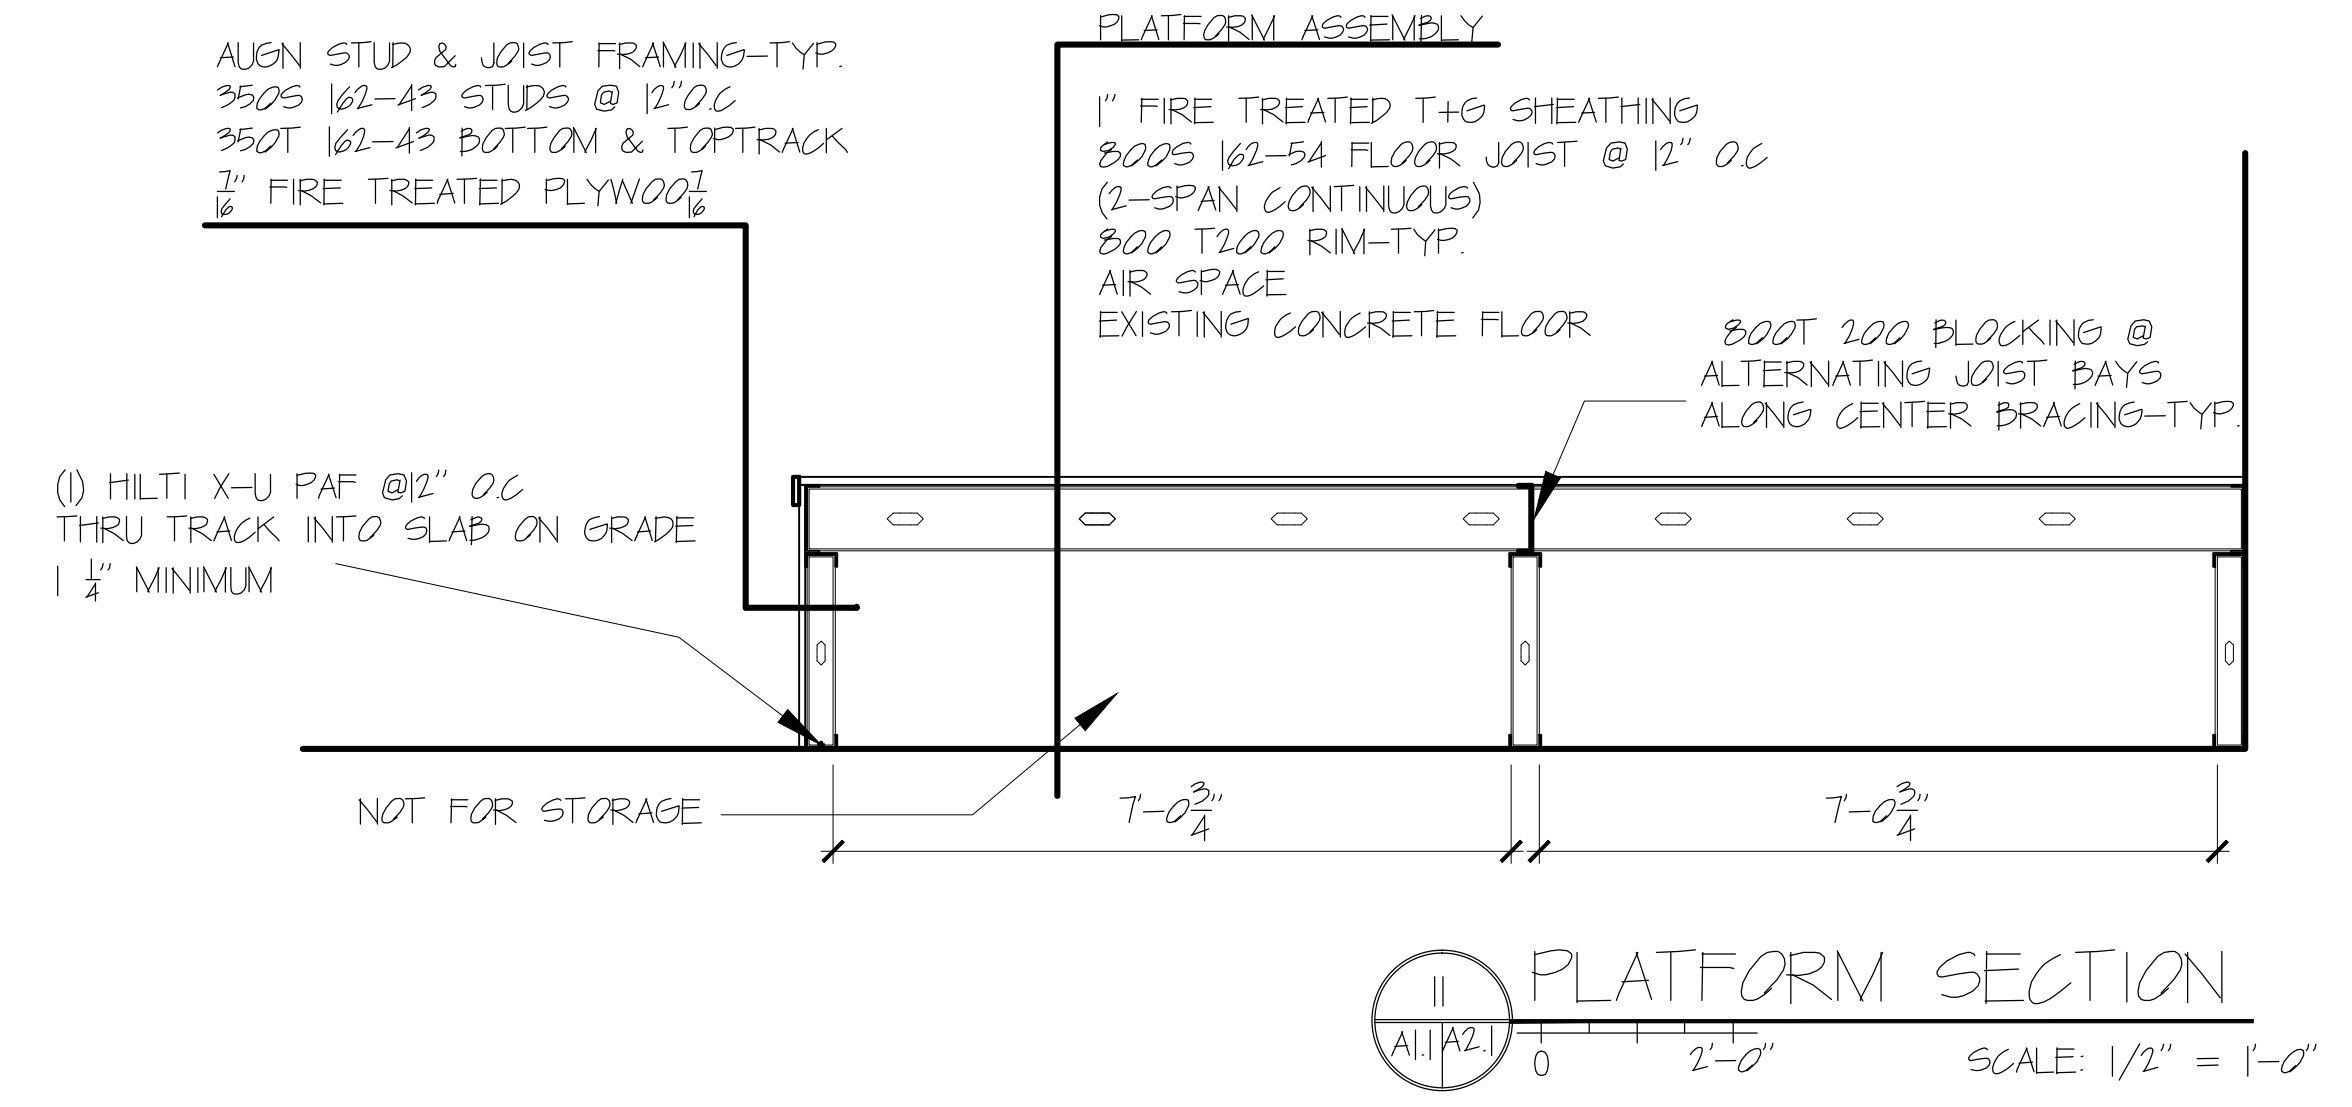

**II** PLATFORM SECTION  
SCALE: 1/2" = 1'-0"

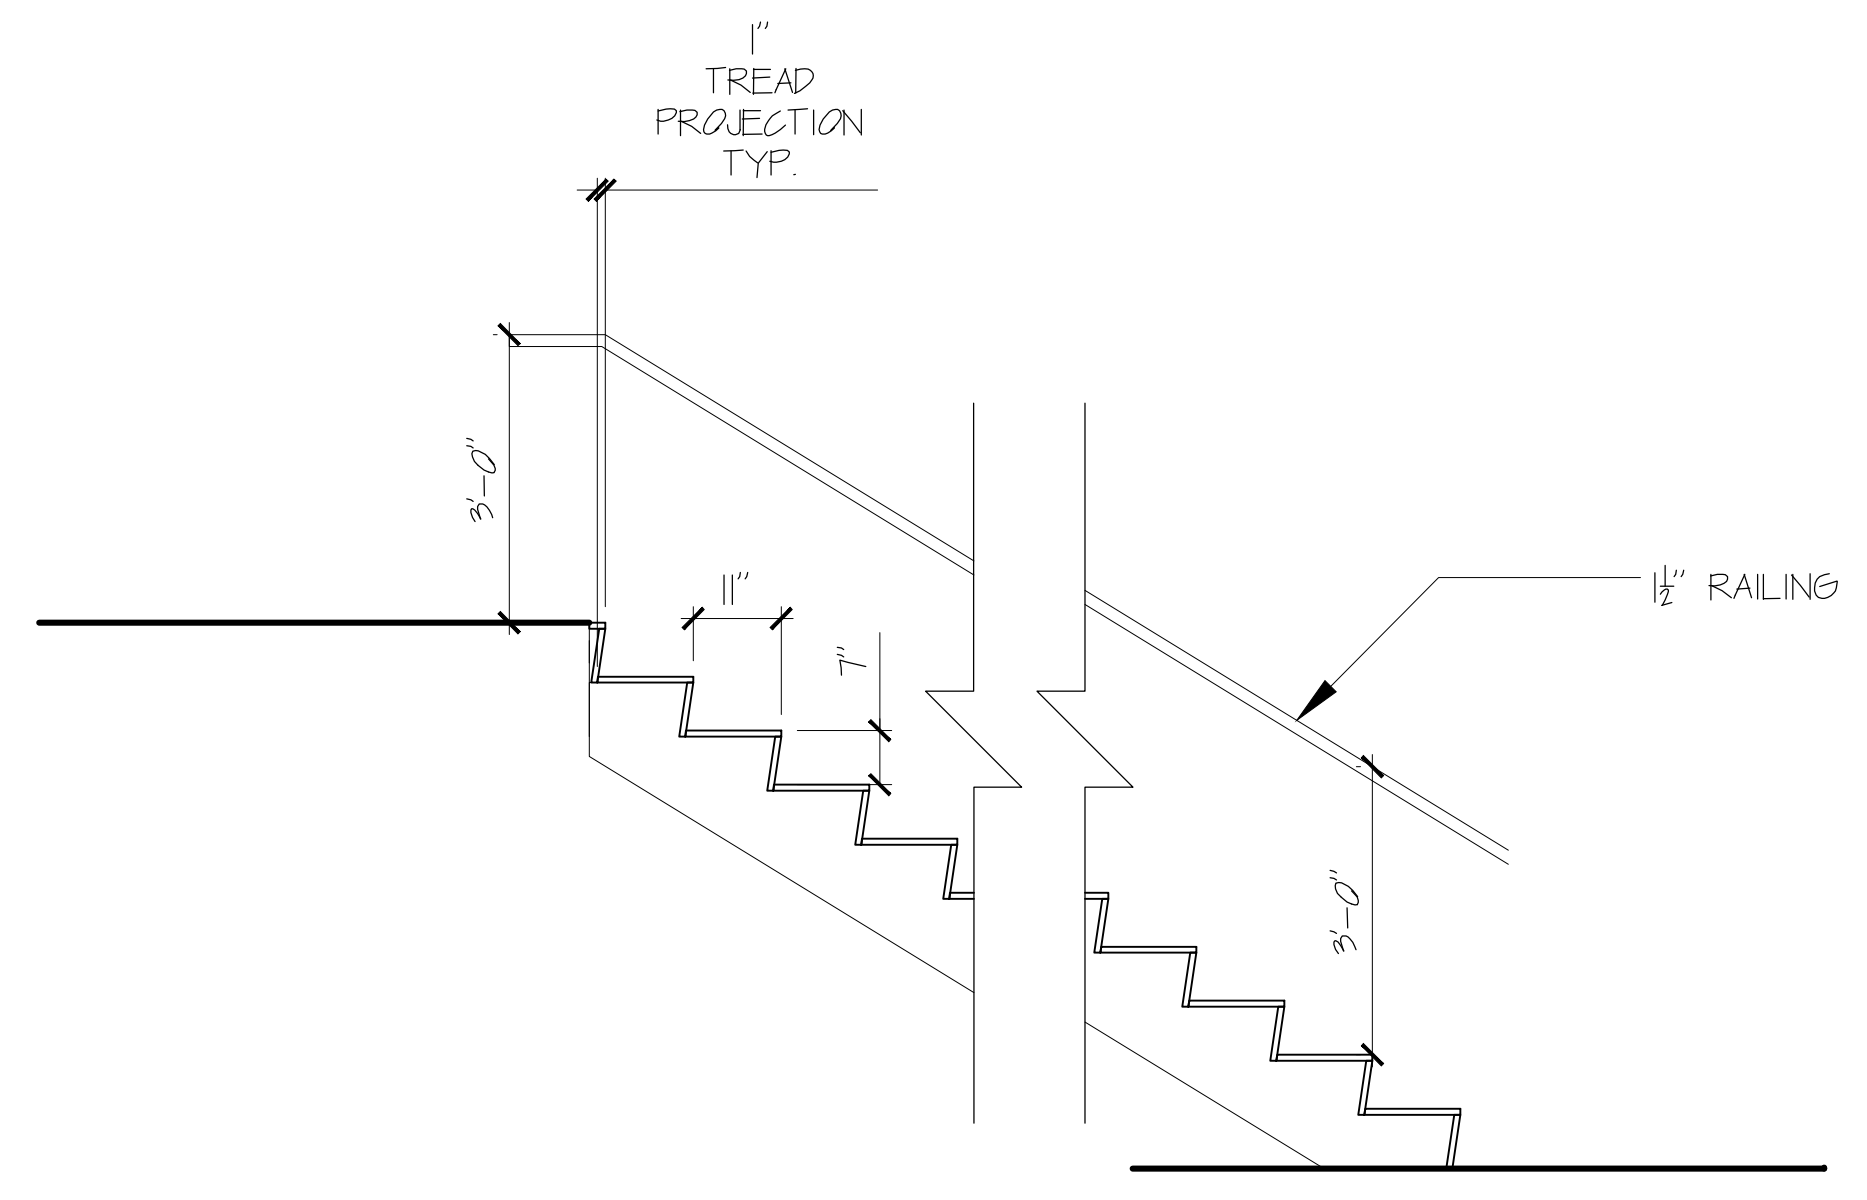

**10** TYPICAL STAIR DETAIL  
SCALE: 1/2" = 1'-0"

**Bild Architecture**  
PO Box 8235  
Portland, ME  
04104  
207.408.0168  
evan@bildarchitecture.com

**bild**  
ARCHITECTURE

LICENSED ARCHITECT  
EVAN A. CARROLL  
No. 3687  
STATE OF MAINE  
11/21/14

PROJECT NO. 14034  
PROJECT NAME: TEMPLE STREET MUSIC VENUE

REVISIONS  
1 -  
2 -  
3 -  
4 -  
5 -

PERMITTING DOCUMENTS

ISSUE DATE: 11/21/14  
DRAWN BY: EAC  
SHEET TITLE: DETAILS  
SHEET SCALE: 1/4" = 1'-0"

**A**

2.1