



**2H** 2X4 WOOD FRAMING FIRE WALL  
2 HOUR RATED UL-L301 ASSEMBLY  
6" ACTUAL WALL THICKNESS

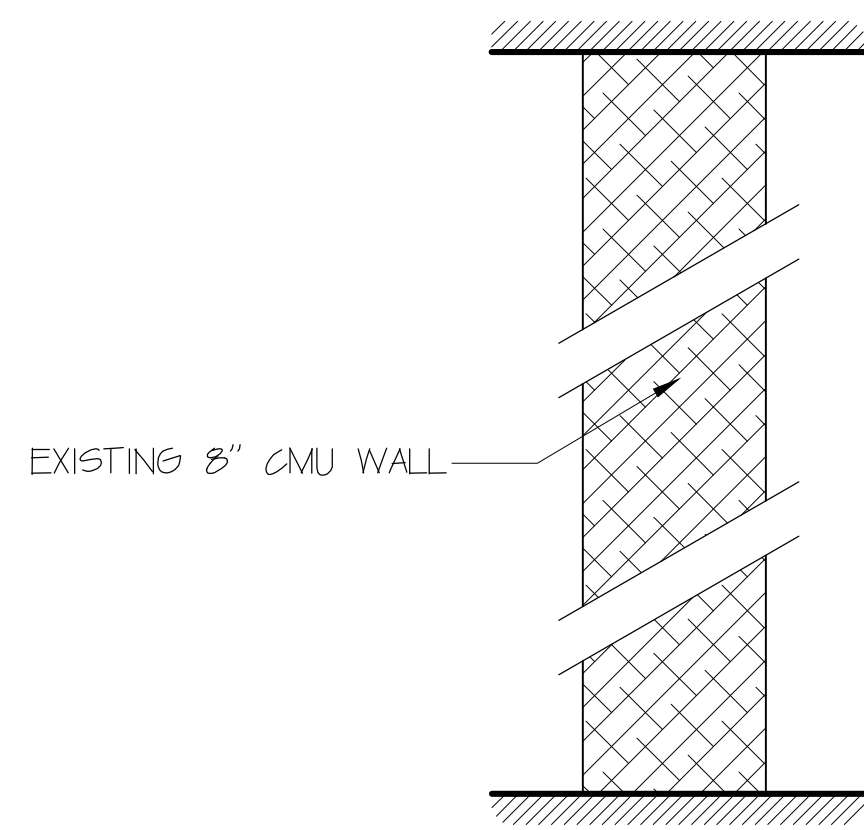


**2X** EXISTING CMU WALL  
7 5/8" ACTUAL WALL THICKNESS

**WALL TYPES**


**WALL TYPE NOTES:**  
ALL INTERIOR WALLS ARE EXISTING UNLESS NOTED OTHERWISE

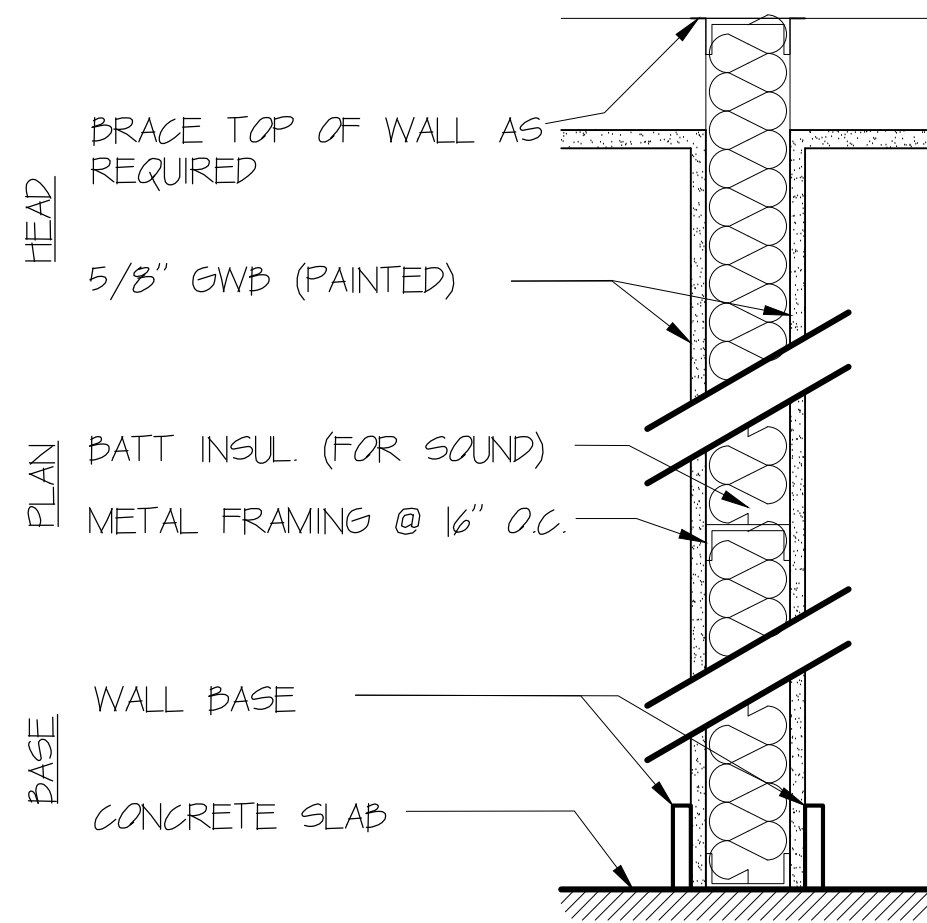


**A** 2X4 METAL FRAMING ACOUSTICAL WALL  
**AP** 2X8 METAL FRAMING ACOUSTICAL WALL

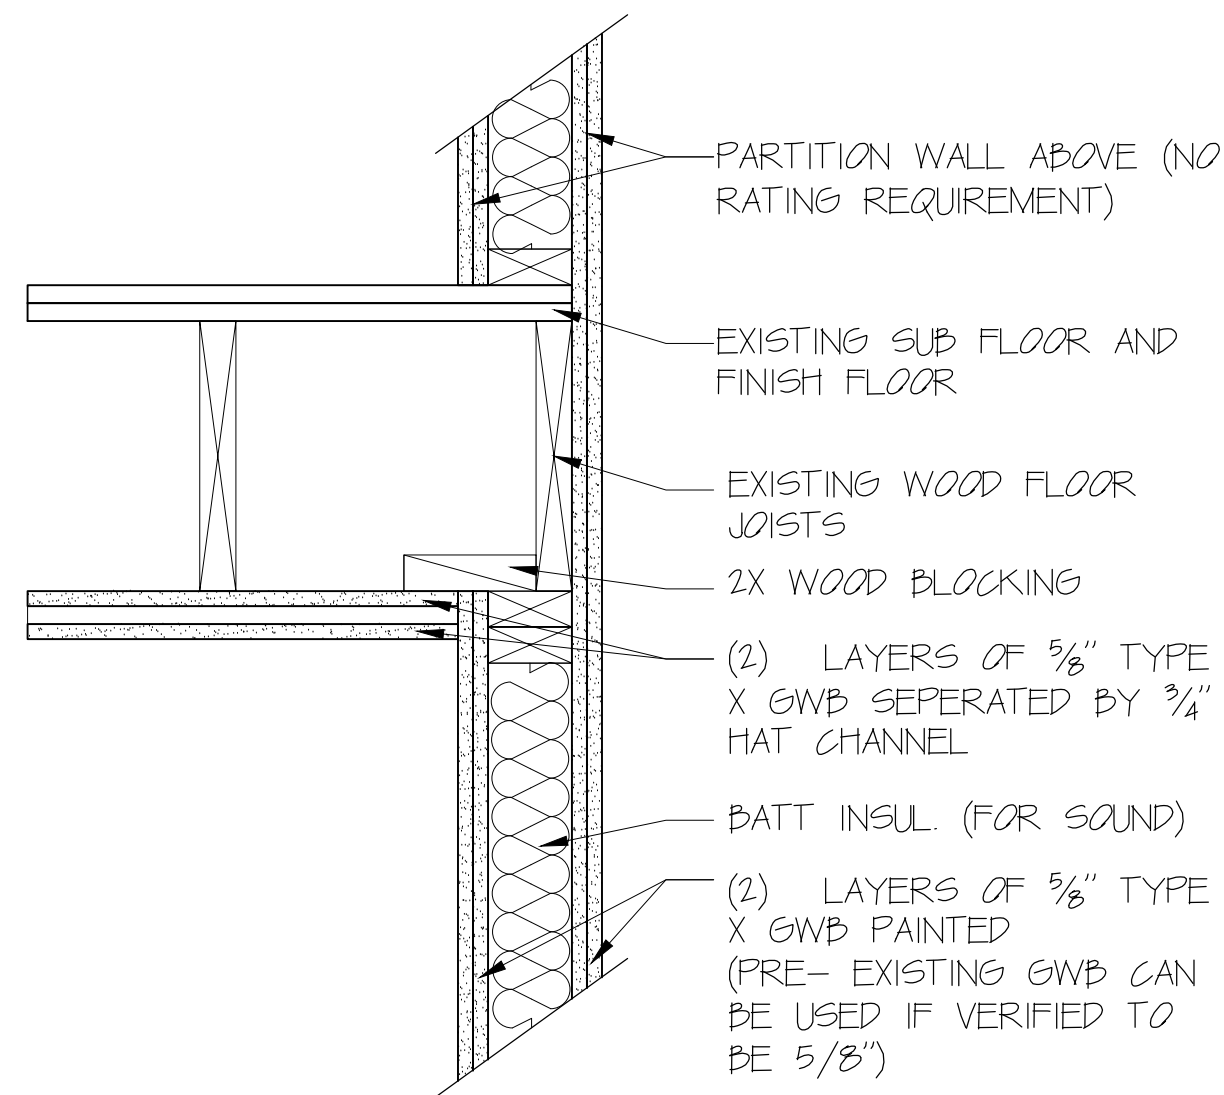


**33** HEAD OF WALL TO CEILING  
SCALE: 1/2" = 1'-0"

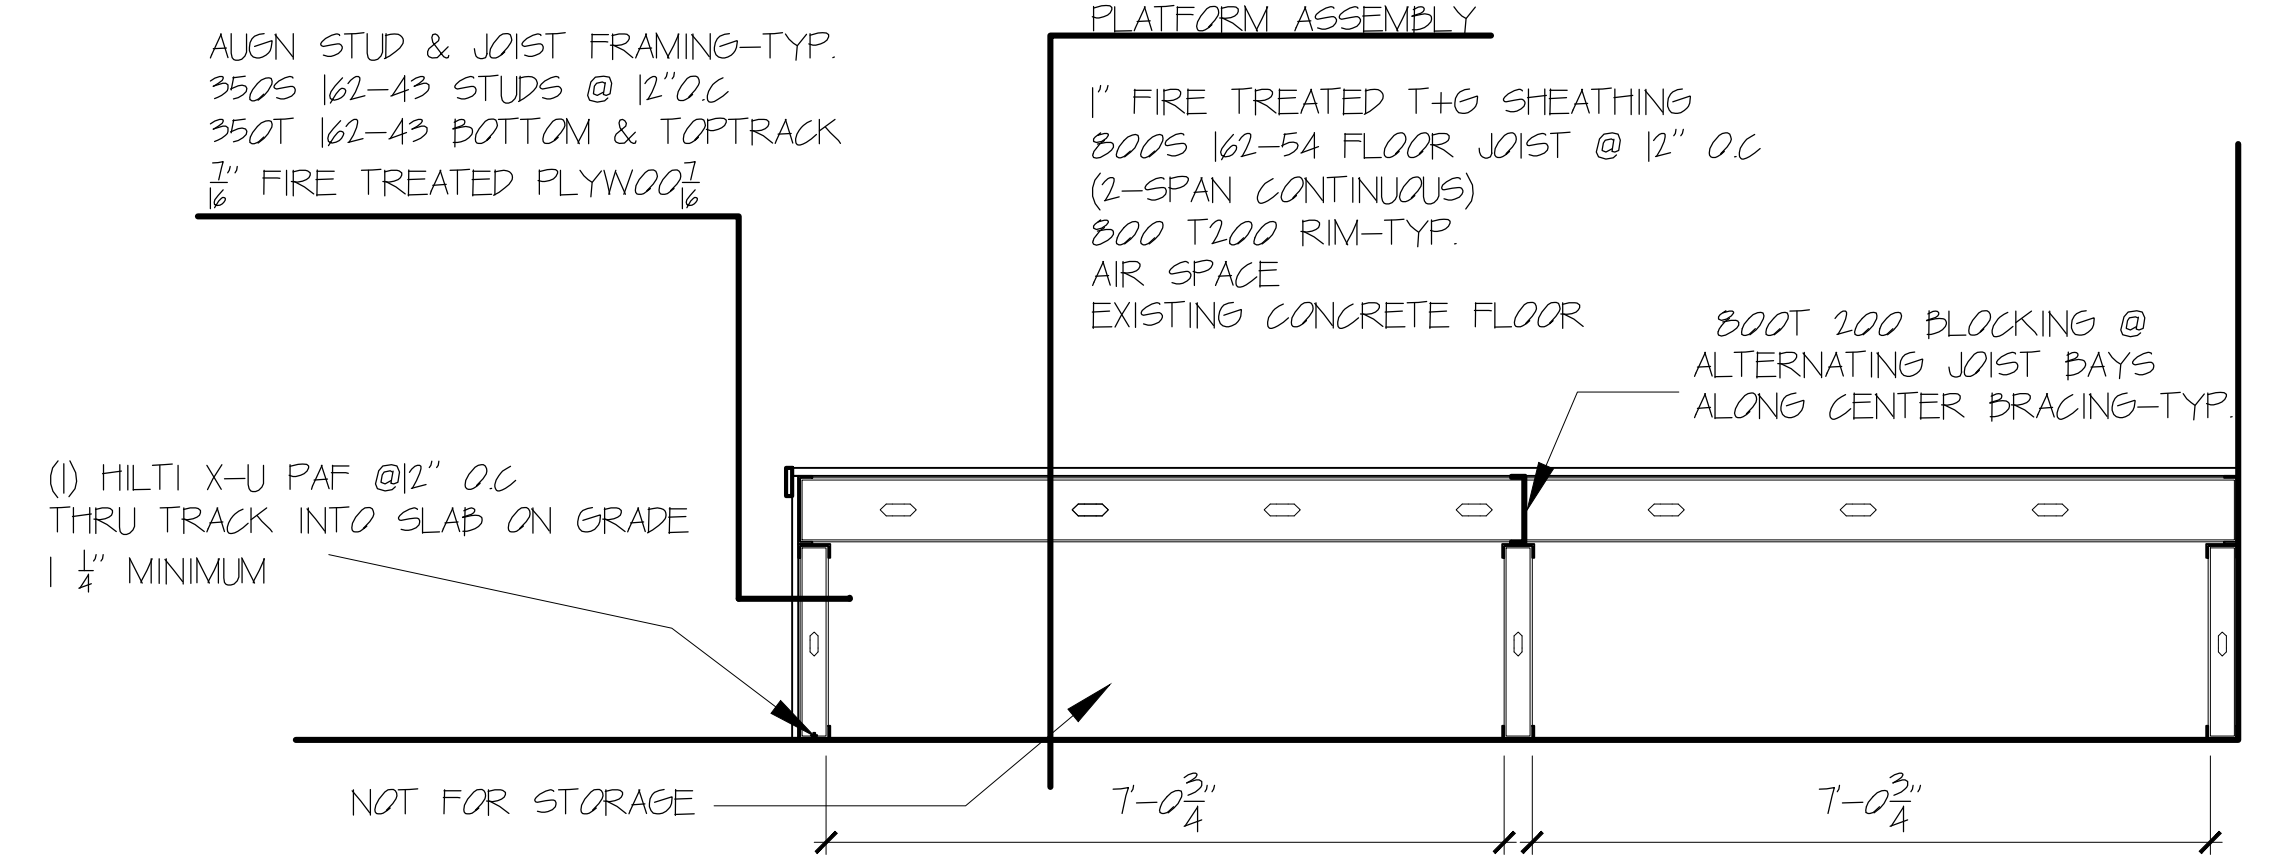

**11** PLATFORM SECTION  
SCALE: 1/2" = 1'-0"

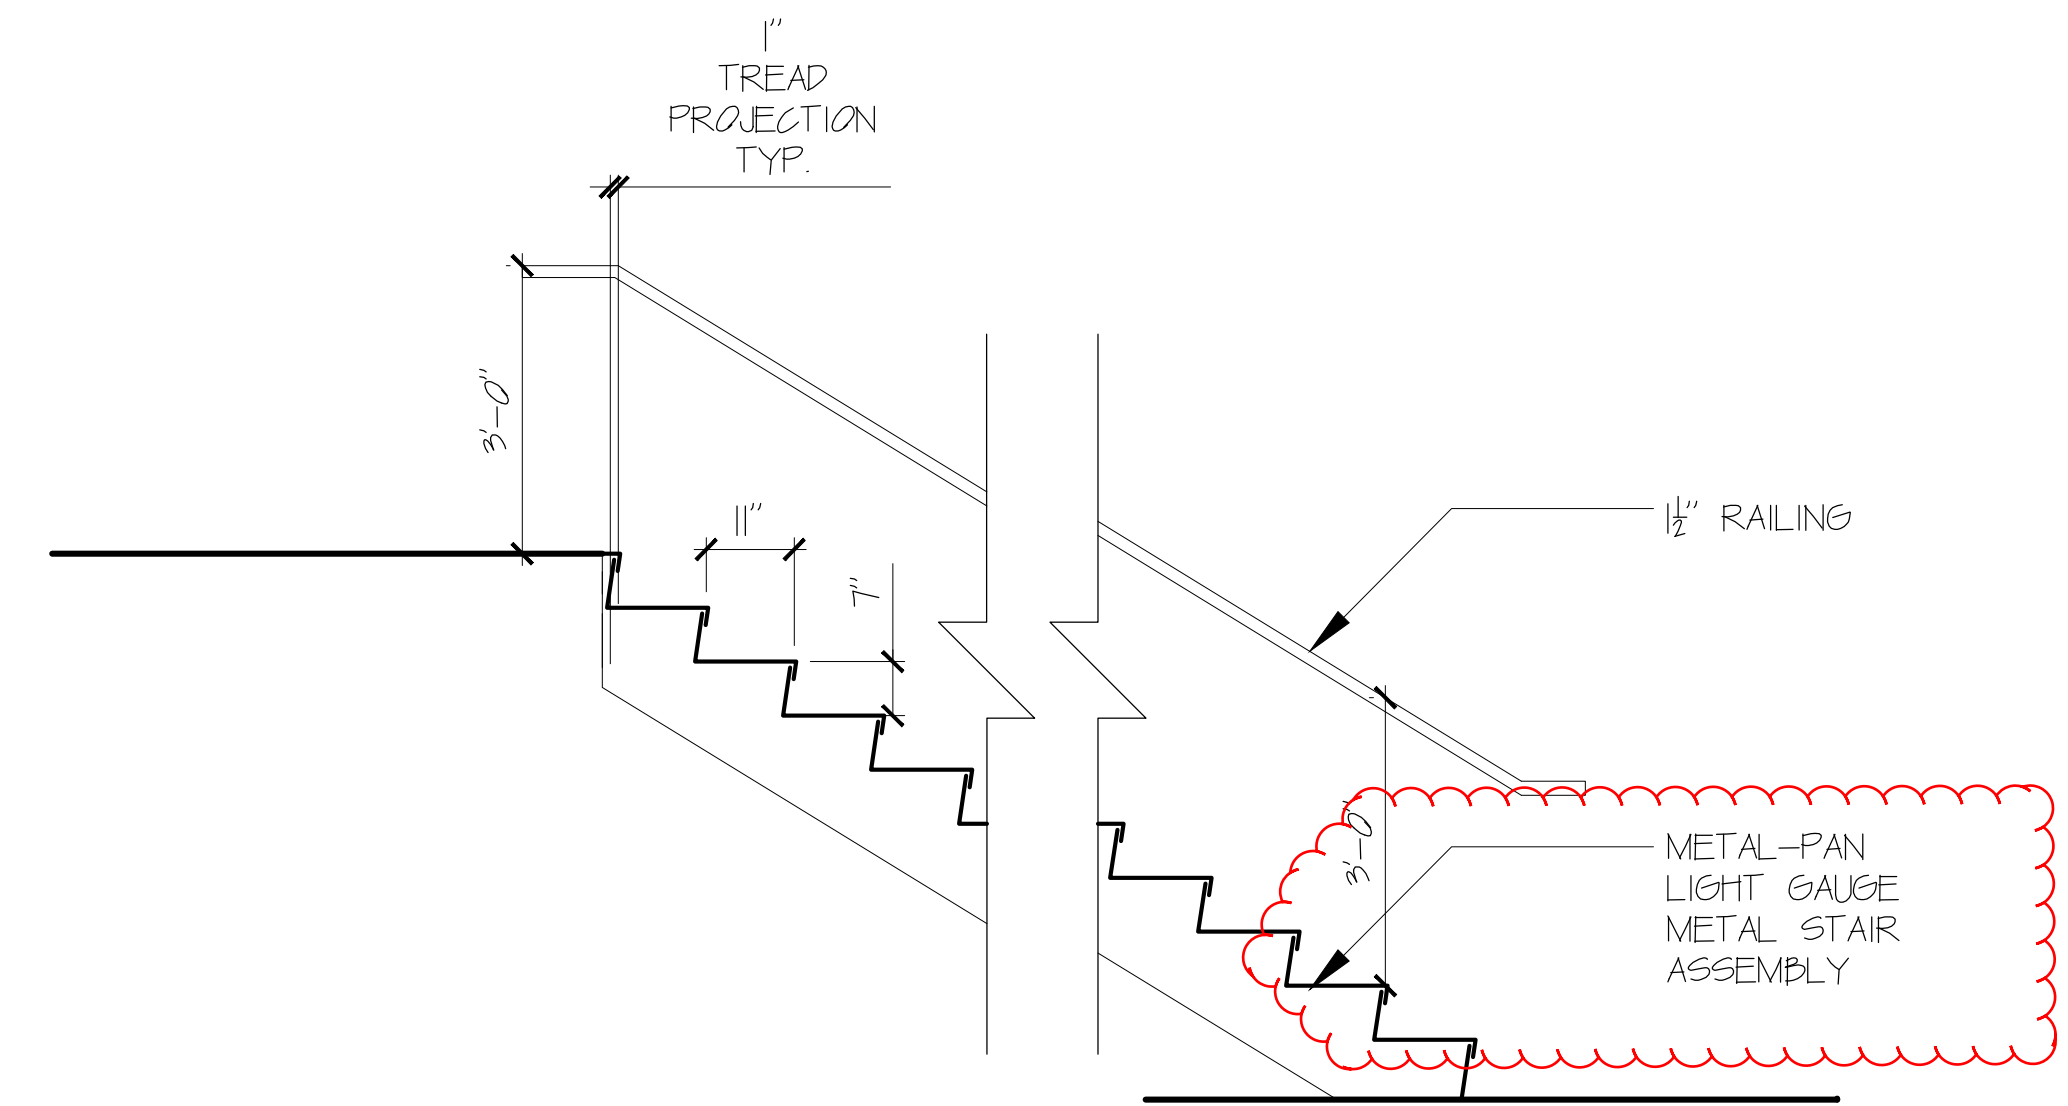

**10** TYPICAL STAIR DETAIL  
SCALE: 1/2" = 1'-0"

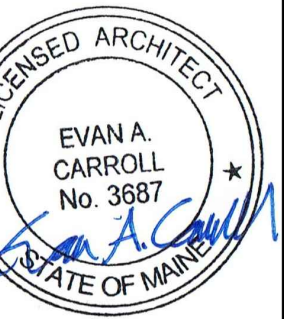

11/21/14

PROJECT NO. 14034  
PROJECT NAME: TEMPLE STREET MUSIC VENUE

REVISIONS	DATE	DESCRIPTION
1	-01/23/15	
2		
3		
4		
5		

PERMITTING DOCUMENTS

DRAWN BY: EAC  
ISSUE DATE: 11/21/14  
SHEET SCALE: 1/4" = 1'-0"

**DETAILS**

**A**

**2.1**